


OWNER M/S REACH PROMOTERS PVT. LTD. IN COLABRATION WITH REALBIZ REALTY LLP
Standard Colony over an area measuring
Plotted Colony over an area measuring
6.25 acres (after migration of area
measuring 4.1125 acres from Licence
No.150 of 2022 dated 28.09.2022, area
measuring 0.1688 acres from Licence
No.17 of 2010 & Fresh area measuring
1.9688 acres) in the revenue estate of
village Badshahpur in commercial belt of
Sector 68, Gurugram. Being Developed
by Reach Promoters Pvt. Ltd.

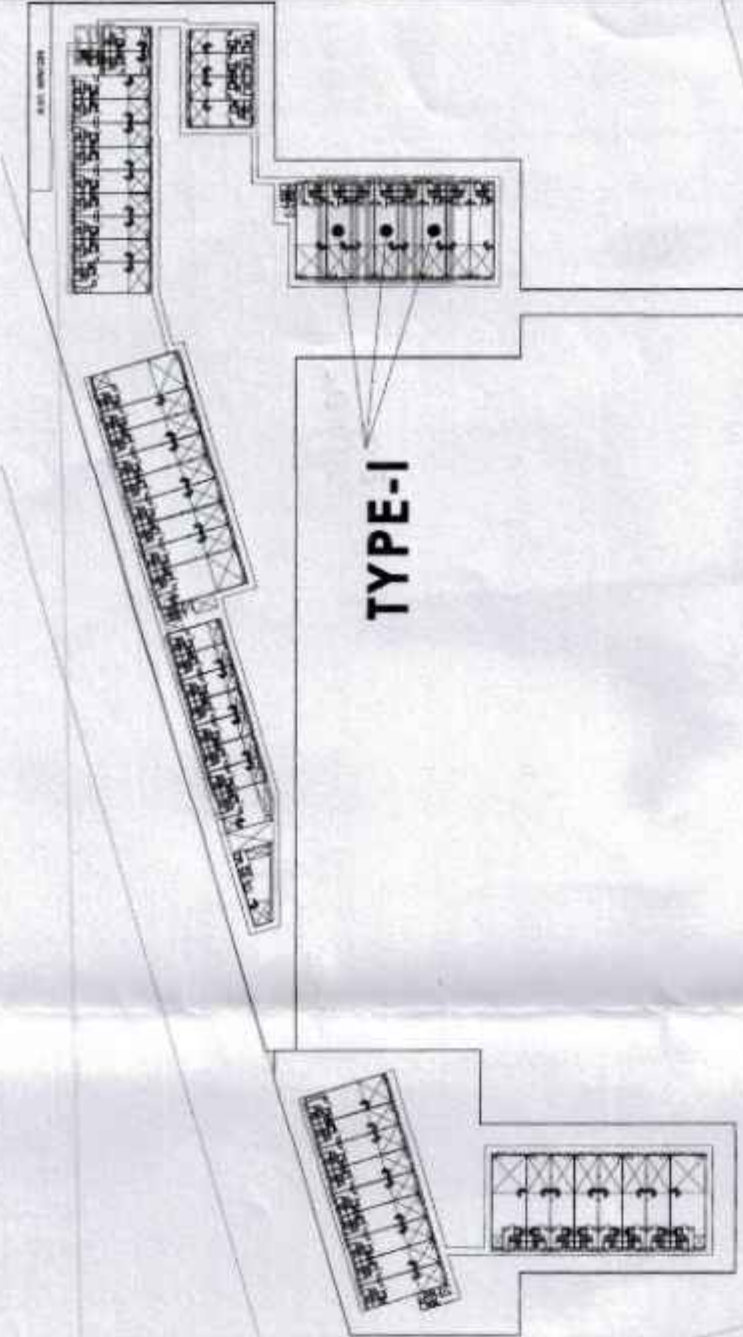

- NOTES:
1. ALL BLOCKWORK IS 200/100MM & BRICKWORK IS 230/115 MM THICK UNLESS MENTIONED OTHERWISE.
 2. THE DRAWINGS SHOULD BE READ IN CONJUNCTION WITH RESPECTIVE SPECIFICATIONS AND NOTES.
 3. STAIRCASE AND LIFT MASONRY TO BE AS PER RESPECTIVE DETAILS.
 4. ALL WALL OPENING FOR THE SERVICES SHOULD BE IN CONJUNCTION WITH THE RESPECTIVE SHOP OFFICE DRAWINGS.
 5. THE SERVICES TO BE PROVIDED FOR THE SERVICES IN BLOCK WORK TO BE AS PER DRAWING.
 6. FOOTING FOR THE MEP EQUIPMENT TO BE AS RESPECTIVE VENDOR.
 7. ALL BLOCKWORK IS 200/100MM & BRICKWORK IS 230/115 MM THICK UNLESS MENTIONED OTHERWISE.
 8. THE DRAWINGS SHOULD BE READ IN CONJUNCTION WITH RESPECTIVE SPECIFICATIONS AND NOTES.
 9. STRUCTURE & MEP DRAWINGS SHOULD BE READ IN CONJUNCTION WITH RESPECTIVE SPECIFICATIONS AND NOTES.
 10. ELEVATION DETAILS TO BE AS PER THE APPROVED DETAILED ELEVATION DESIGN AND ELEMENTS.

MATERIAL LEGEND

1. CONVENTIONAL GLAZING
2. ACQ CLADDING AS APPROVED
3. DRY STONE CLADDING OR EQUIVALENT MATERIAL
4. SS RAILING SYSTEM
5. SIGNAGES
6. GLASS RAILING
7. CLADDING AS/ APPROVED
8. PLASTER & PAINT
9. BULKHEAD AS/ APPROVED
10. CLADDING AS/ APPROVED

SCHEDULE OF OPENINGS

S.NO.	TYPE	SIZE	S.L	LL
1.	D1	1200X2400	00	2400
2.	D2	750X2400	00	2400
3.	FD	1200X2400	00	2400
4.	FH	900X2300	100	2400
5.	FH1	1800X2300	100	2400
6.	WT	2100X1300	1000	2400
7.	GL1	2000/AS E. X2400	00	2400
8.	V	450X2600	1500	2400

PRINCIPAL ARCHITECT:

ACPL

ACPL Design Ltd

Architectural
Management
Planning

DR. NO. - 018/108/14 (XIX) Dt. 28.09.22

(NARENDER KUMAR)
DTP (HD)

(HTESH SHARMA)
STP (HD)

(AMIT KATRIAS)
DTP (HR)

(RAJAT CHAUHAN)
ATP (HD)

(DINESH KUMAR)
PA (HD)



ARCHITECT'S SIGN

DRAWING NO.

ARCHITECTURAL CONTROL SHEET

TYPES: I (650/2200) DT No-52, 54, 56

TOTAL NO OF PLOT-3

FLOOR PLANS, SECTION, ELEVATION & AREA DETAIL

SCALE: 1 : 125

AREA DETAIL SUMMARY (sq.m.)									
PLOT AREA					NON F.A.R. AREA DETAIL				
PERM F.A.R. (4.285)	159.000								
PROPOSED F.A.R.	724.165								
BALANCED F.A.R.	610.014								
GROUND COVERAGE	113.751								
	159.000								

FAR AREA DETAIL									
GROUND COVERAGE & GROUND FLOOR FAR (SALUT)					NON F.A.R. AREA DETAIL				
ITEM	WIDTH	LENGTH	FACTOR	AREA	ITEM	WIDTH	LENGTH	FACTOR	AREA
1	25.000	1.000	1	25.000	1	25.000	1.000	1	25.000
2	25.000	1.000	1	25.000	2	25.000	1.000	1	25.000
3	25.000	1.000	1	25.000	3	25.000	1.000	1	25.000
100	25.000	1.000	1	25.000	100	25.000	1.000	1	25.000

TYPICAL 2ND & 3RD FLOOR DETAIL IN FAR											
MULTIPLY AREA					TOTAL AREA						
ITEM	WIDTH	LENGTH	X FACTOR	X NOS	AREA	ITEM	WIDTH	LENGTH	X FACTOR	X NOS	AREA
1	17.2	6.500	X	1	111.700	1	17.2	6.500	X	1	111.700
2	17.2	6.500	X	1	111.700	2	17.2	6.500	X	1	111.700
3	17.2	6.500	X	1	111.700	3	17.2	6.500	X	1	111.700
TOTAL AREA =					335.100	TOTAL AREA =					335.100
TOTAL MUJIBY NON FAR AREA =					37.070	TOTAL MUJIBY NON FAR AREA =					37.070
BASEMENT AREA											
ITEM	WIDTH	LENGTH	X FACTOR	X NOS	AREA	ITEM	WIDTH	LENGTH	X FACTOR	X NOS	AREA
1	17.2	6.500	X	1	111.700	1	17.2	6.500	X	1	111.700
2	17.2	6.500	X	1	111.700	2	17.2	6.500	X	1	111.700
3	17.2	6.500	X	1	111.700	3	17.2	6.500	X	1	111.700
TOTAL AREA =					335.100	TOTAL AREA =					335.100
TOTAL MUJIBY NON FAR AREA =					190.000	TOTAL MUJIBY NON FAR AREA =					190.000