

Notes and Key Plan

Notes:

- 1. All dimensions are in meters unless otherwise specified.
- 2. The drawing is for the proposed building and is not to be used for any other purpose.
- 3. The drawing is for the proposed building and is not to be used for any other purpose.

Key Plan:

Key Plan showing the location of the proposed building within the plot boundary.

Notes

Notes:

- 1. All dimensions are in meters unless otherwise specified.
- 2. The drawing is for the proposed building and is not to be used for any other purpose.
- 3. The drawing is for the proposed building and is not to be used for any other purpose.

CLIENT: Birla Estates Pvt. Ltd. in collaboration with Ramatrust India Pvt. Ltd.

STRUCTURES: WHITBY WOOD PRITAMDASANI, MUMBAI

Unit 1101 Lodha Supremus Powai, Andheri (East) Mumbai-400072 | Maharashtra India

T: +91-9820-186679

m.pritamdasani@whitbywood.com

MEP: SUNI NAYAR CONSULTING ENGINEERS LLP

Unit 1101 Lodha Supremus Powai, Andheri (East) Mumbai-400072 | Maharashtra India

T: +91-124-4803800

Emdli: enggurgoon@ncc.co.in

LANDSCAPE: SWA LAGUNA BEACH

5701 Glenview Street | Laguna Beach | California 92653 USA

T: +91-949-675-5711 | F: +91-949-607-0174 |

www.swaagroup.com

ARCHITECTS: Accop Associates Pvt. Ltd.

Plot: 388, Sec-35, Gurgaon-122001

Ph: 2624050, 2624216

Project: Accop Associates Pvt. Ltd. New Delhi, India


REVISED BUILDING PLAN OF GROUP HOUSING COLONY LICENCE NO 116 of 2011 AREA MEASURING 13.275 ACRES IN SECTOR-31 - 32A, GURGAON BEING DEVELOPED BY BIRLA ESTATES PVT LTD IN COLLABORATION WITH M/S BARMALT INDIA PVT. LTD.

ARCHITECT'S SIGNATURE: Ashu, Senior Architect Registration No. C-2076292

OWNERS SIGNATURE: For BIRLA ESTATES PVT. LTD.

DRAWING NO: AR-BP-104

FLOOR PLAN: BASEMENT-02

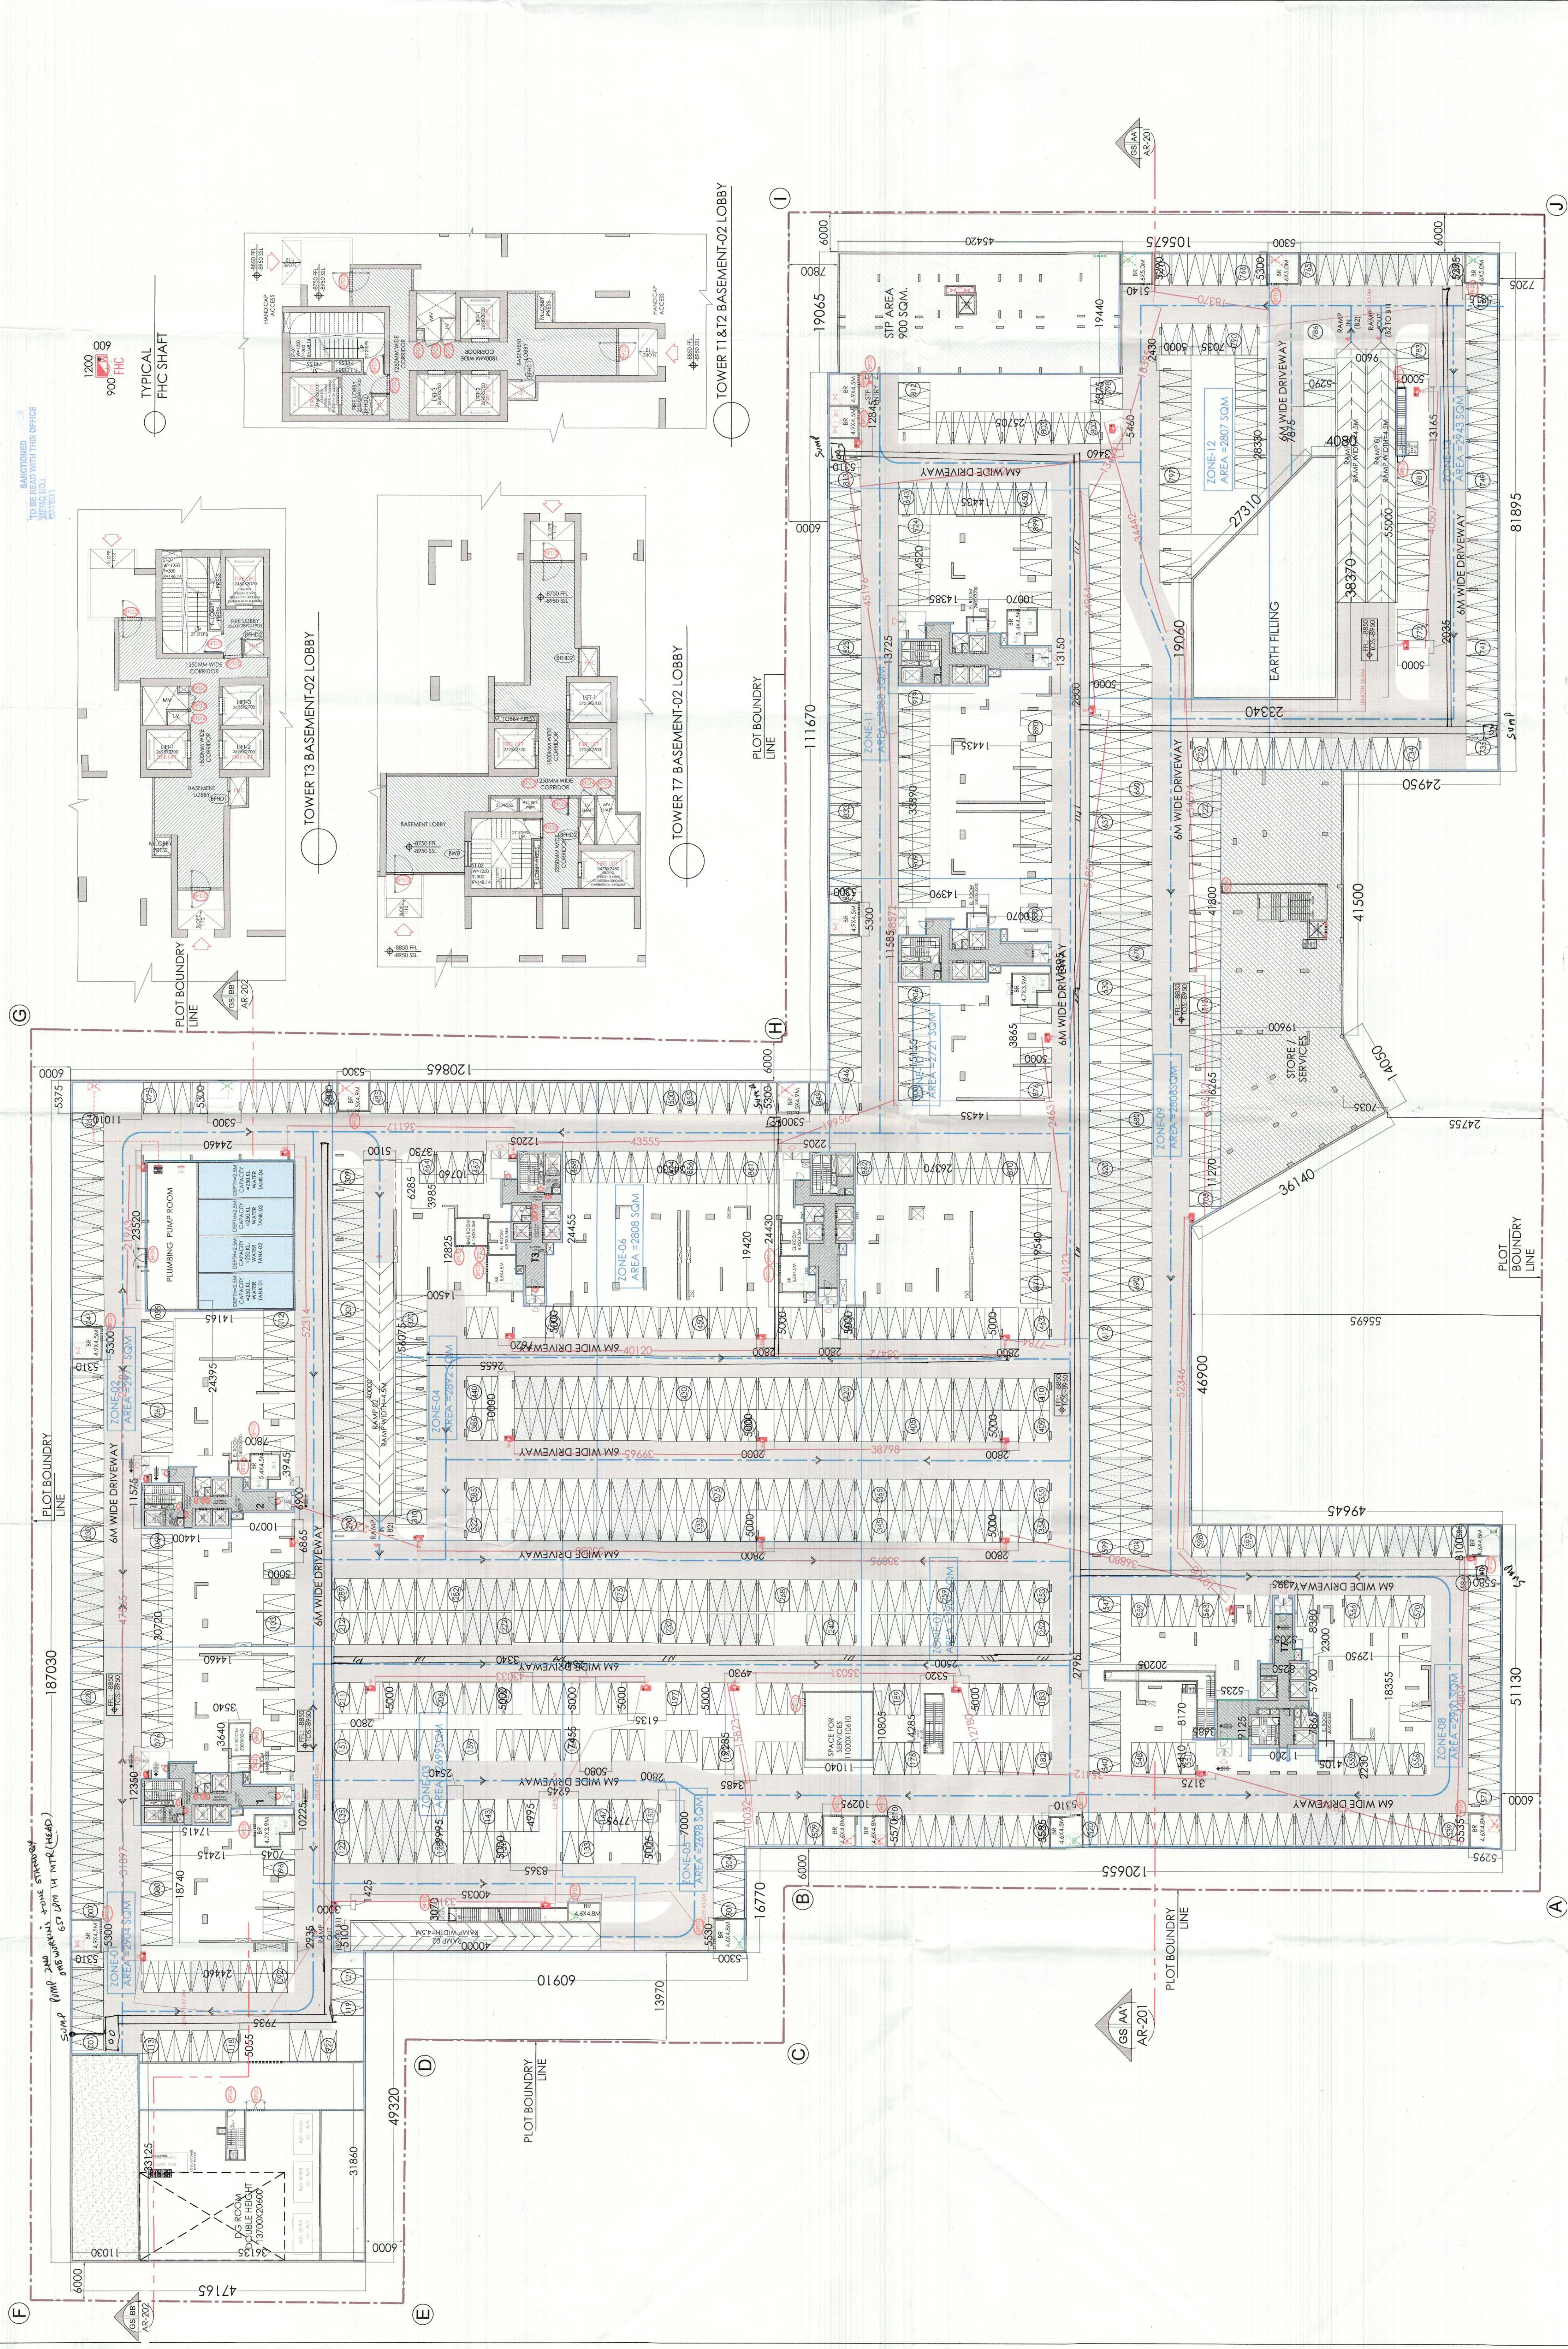

Basement-02 Layout Plan

LEVEL-8850MM

SCALE 1:500

PROPOSED NO. OF CAR PARK= 927 NOS.

DOOR TAGS	WIDTH	UNIT	OPENING SIZE (PANEL SIZE W X H)	LOCATION	TYPE	FIRE RATINGS
B101	1250	2400	1250X2400	Electrical rooms	Flushed	2hrs
B102	1250	2400	1250X2400	Staircase	Flushed	2hrs
B103	1500	2400	1500X2400	Room/Plant	Flushed	2hrs
B104	1800	2400	1800X2400	Room/Plant	Flushed	2hrs
B105	4000	3000	4000X3000	DC Room	Double swing flushed door	4hrs
B106	3000	3000	3000X3000	Plant Rooms	Flushed door	2hrs

TYPICAL RAMP SECTION

SCALE 1:400