

Sanctioned


Sl. No.	Particulars	Quantity	Unit	Rate	Amount
1	...	...	...	...	...
2	...	...	...	...	...
NOTES:
1. AIR CONDITIONING SYSTEM IS BEING PROVIDED.
2. TOILET ARE MECHANICAL VENTILATED.
3. ALL ELECTRICAL INSTALLATION SHALL BE AS PER
PROVISION OF RELEVANT CODE.
4. FIRE/FIGHTING/SAFETY PROVISIONS WILL BE AS PER
RELEVANT CODE.
5. BASEMENT AREA SHALL HAVE MECHANICALLY VENTILATED
AS PER RELEVANT CODE.
6. ALL TOILETS ARE VENTILATED AS PER HARYANA
BUILDING CODE 2016.
7. BUILDING WILL BE DESIGNED/STRUCTURED AS PER RELEVANT
IS CODES FOR EARTHQUAKE RESISTANCE.
8. ALL HANDICAP RAMP WITH RAILING.
9. ALL FIRE FIGHTING INSTALLATIONS SHALL BE AS PER
PROVISION OF RELEVANT CODE.
10. FIRE WATER PUMPING SYSTEM SHALL BE PROVIDED AS
PER CENTRAL GROUND WATER AUTHORITY NORMS.

PROJECT
BUILDING PLAN OF 6th SITE NO.3
IN SECTOR-48 GUARGAN
OWNER
M/s Experion Developers Pvt. Ltd.
(Formerly M/s Cold Developers Pvt. Ltd.)
8th Floor, Milestone Experion Centre, Sector-45 (Part-2)
Gurgaon, Haryana-122001
ARCHITECTS
ATPL
E-24, South Extension-1, New Delhi 110049
Ph: 011-48343444
ASSOCIATE ARCHITECTS-Submission Drawings
Cosyam 11th Floor Tower-2, JLE Corporate Cres
Sector-74A, Gurgaon 122004
OWNER'S SEAL
& SIGNATURE
ARCHITECT'S SEAL
& SIGNATURE
SEPTEMBER-2024
Scale : 1:100
Drawing No.:
FLOOR PLAN & AREA CALCULATION OF
(1ST TO 15TH, 17TH TO 24TH,
26TH & 27TH FLOOR)
TOWER-1



Sanctioned

Sl. No.	Particulars	Quantity	Unit	Rate	Amount
1	...	...	...	...	...
2	...	...	...	...	...
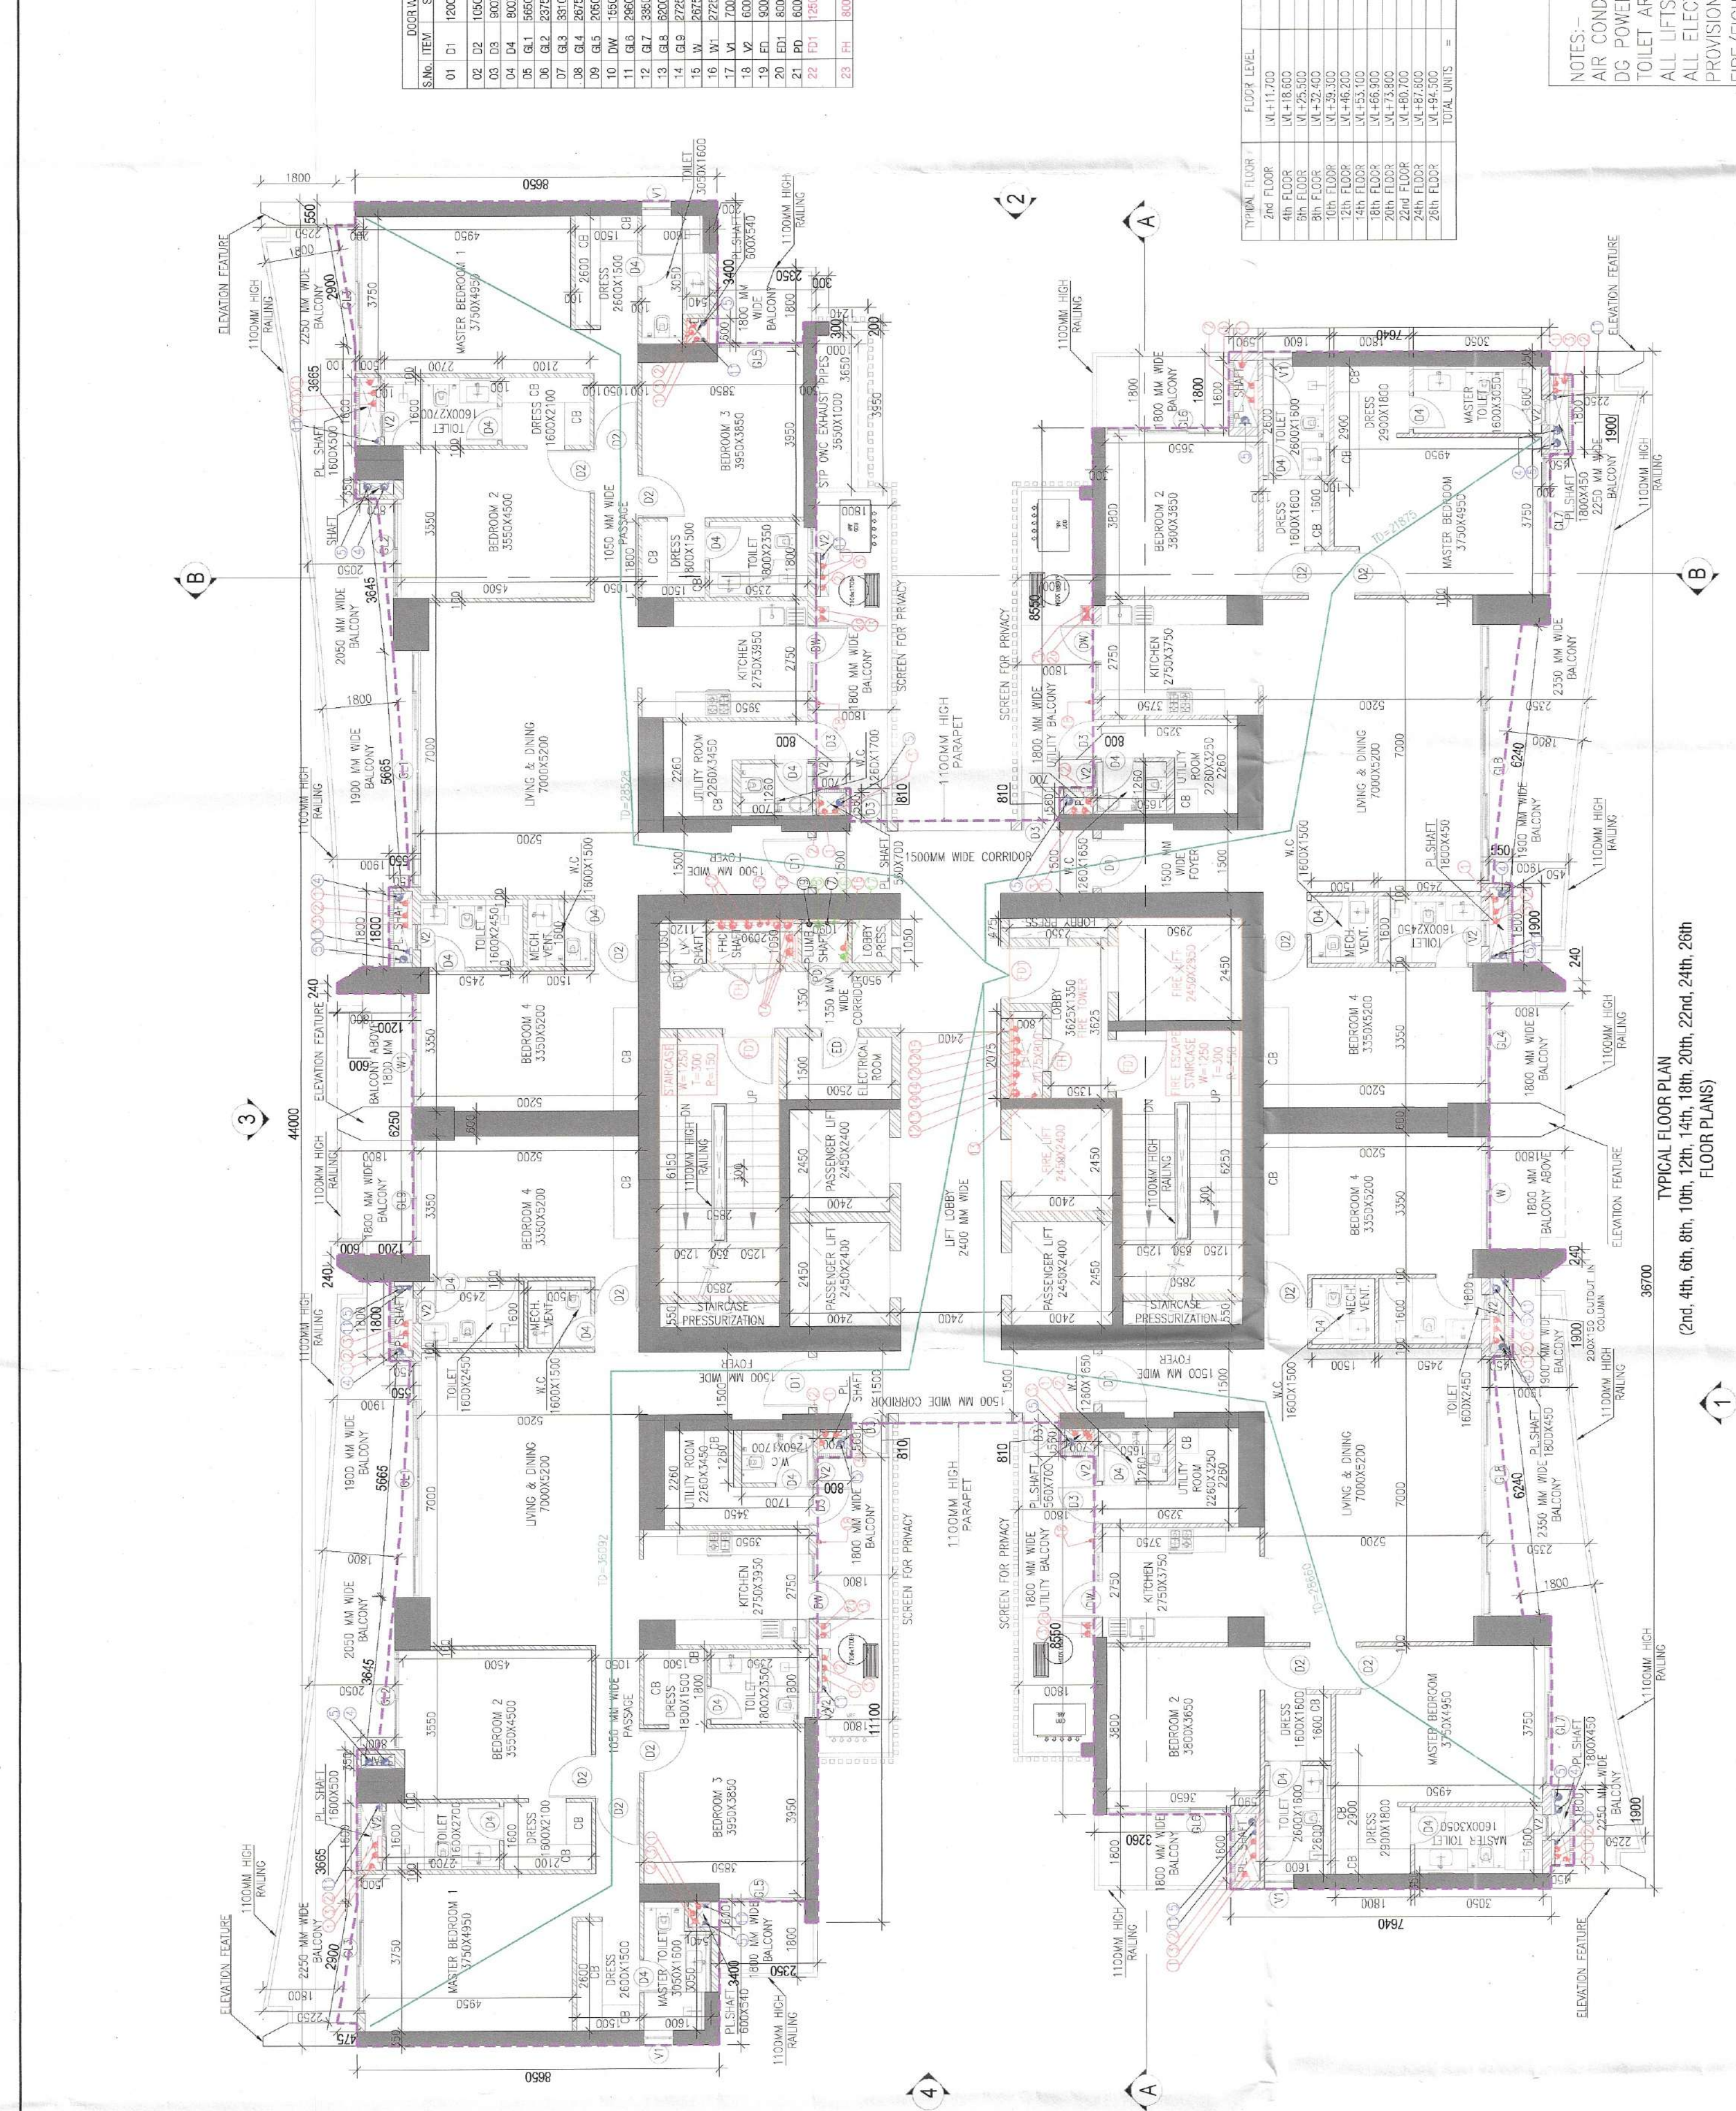

1ST FLOOR PLAN
LVL: +0.00
TOWER-1
NUMBER OF UNIT-4

Sl. No.	Room Name	Area (sq. m)
1	...	...
2	...	...
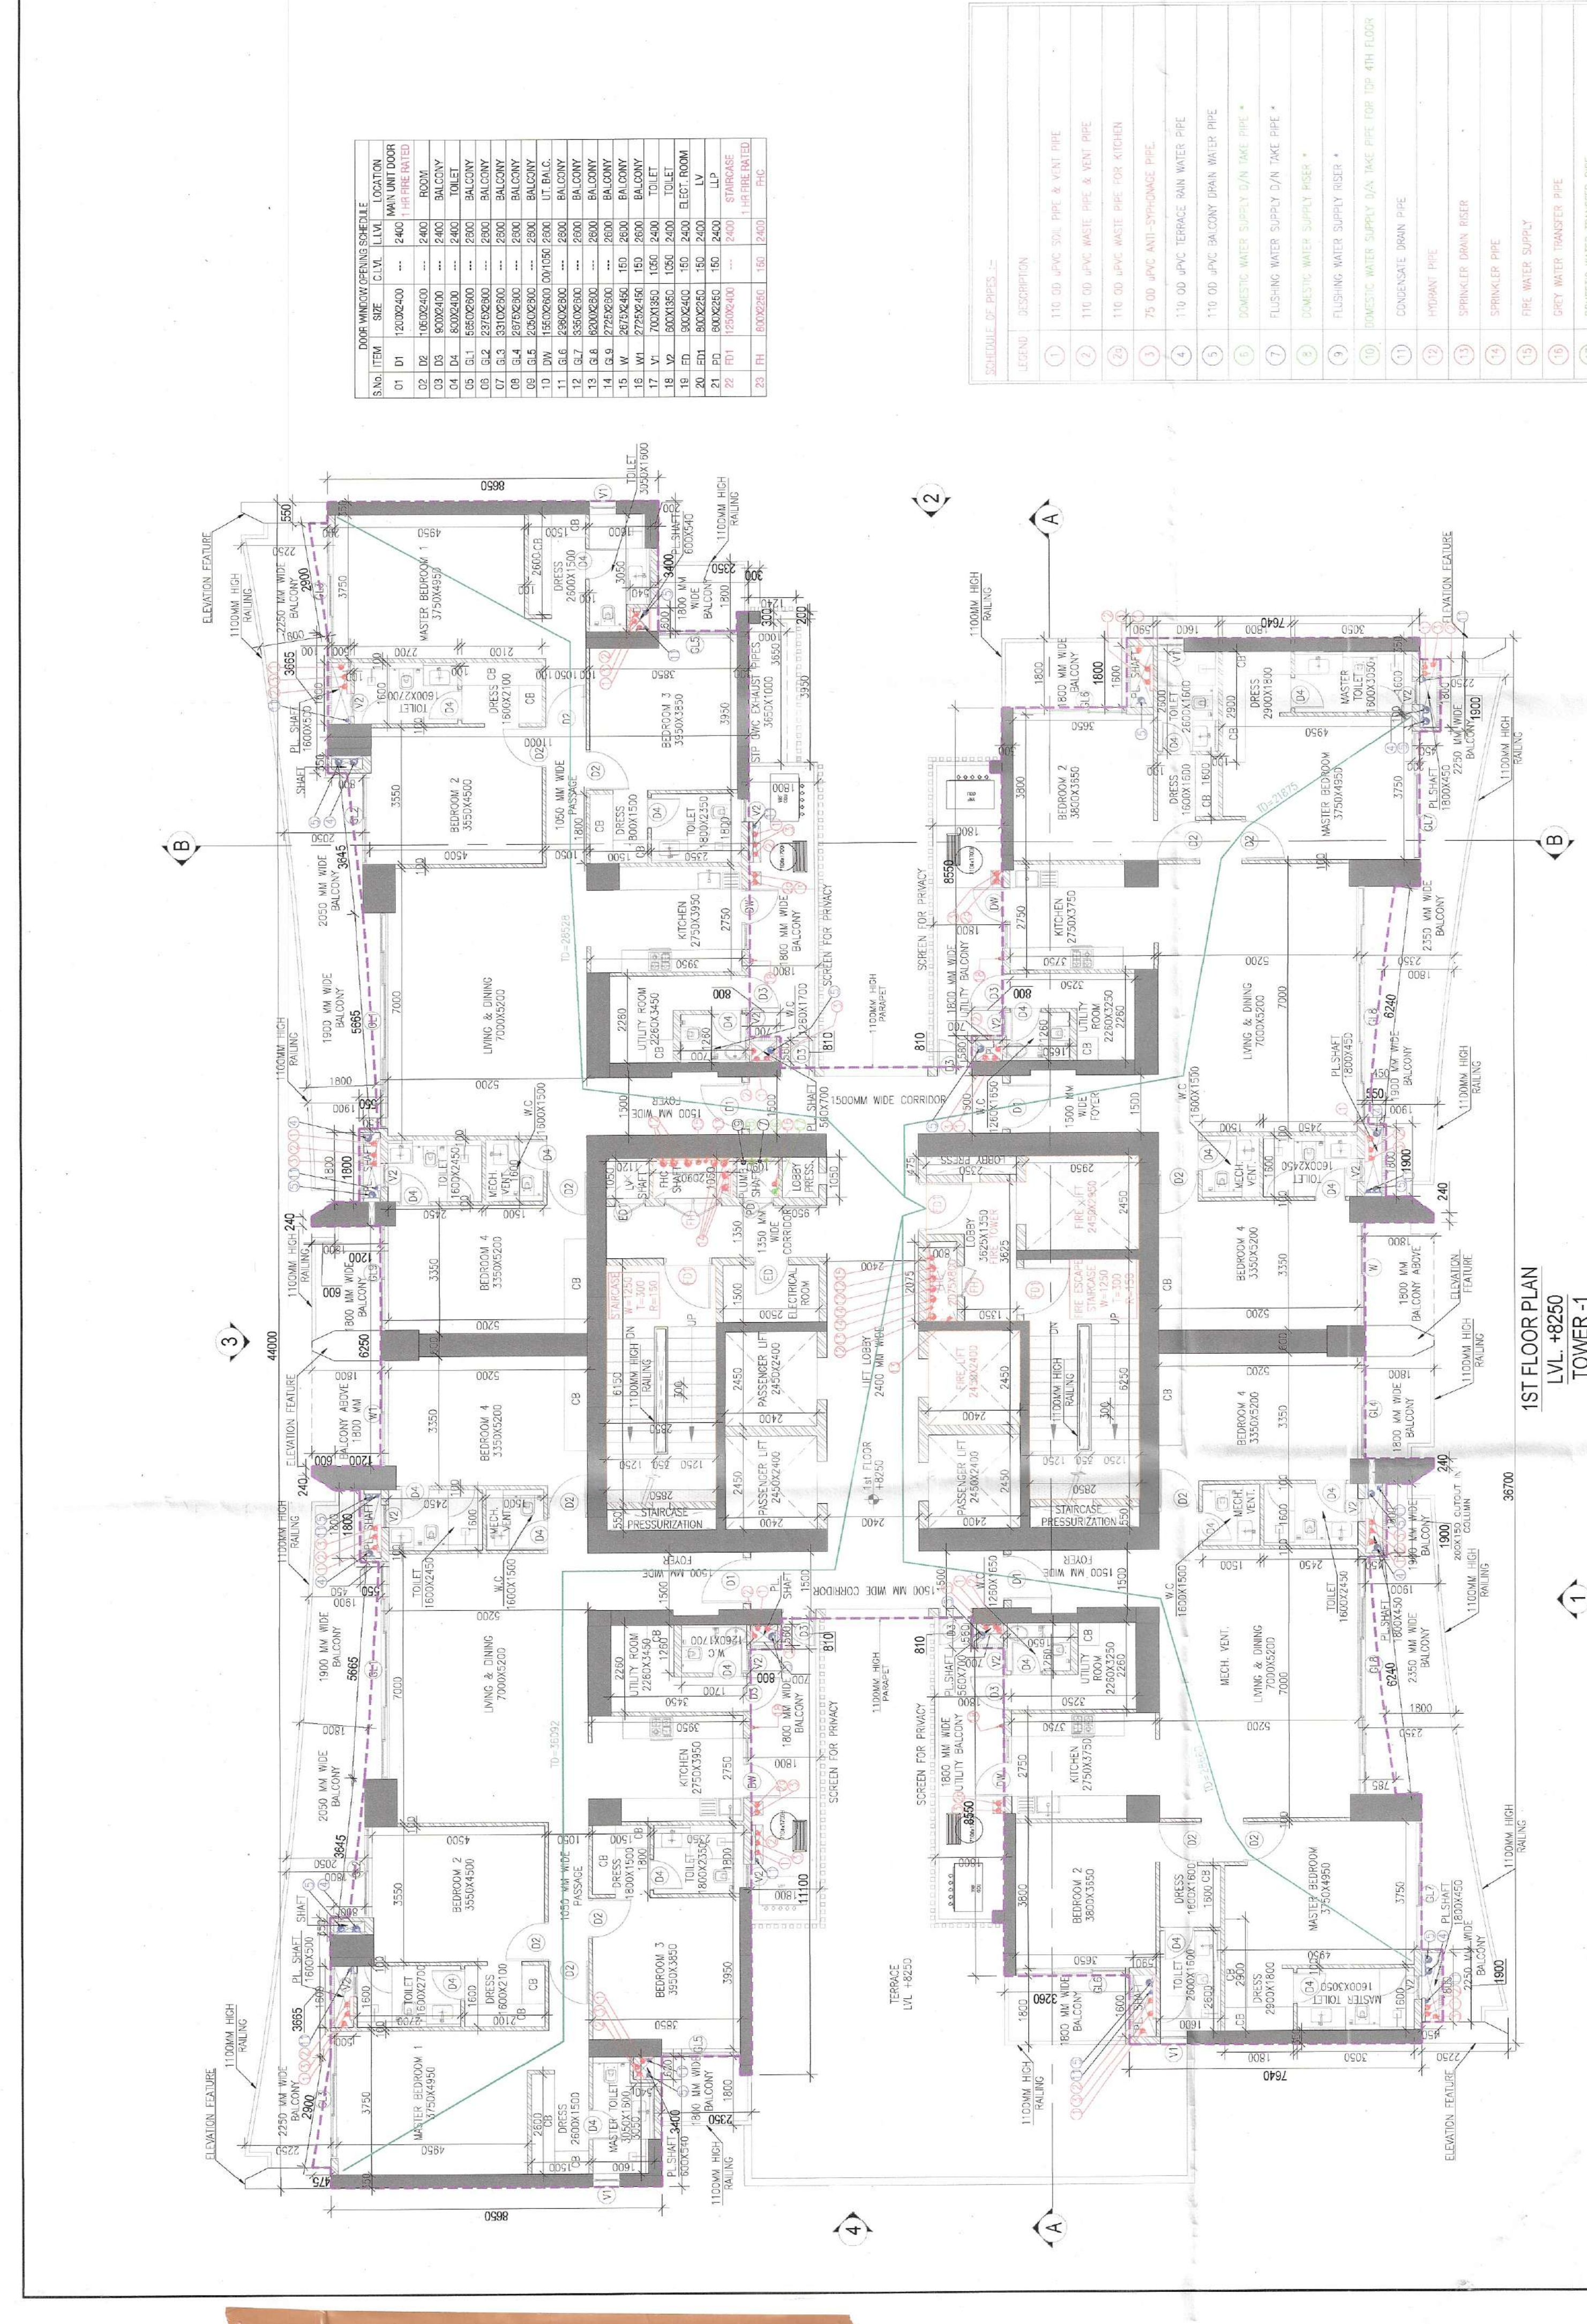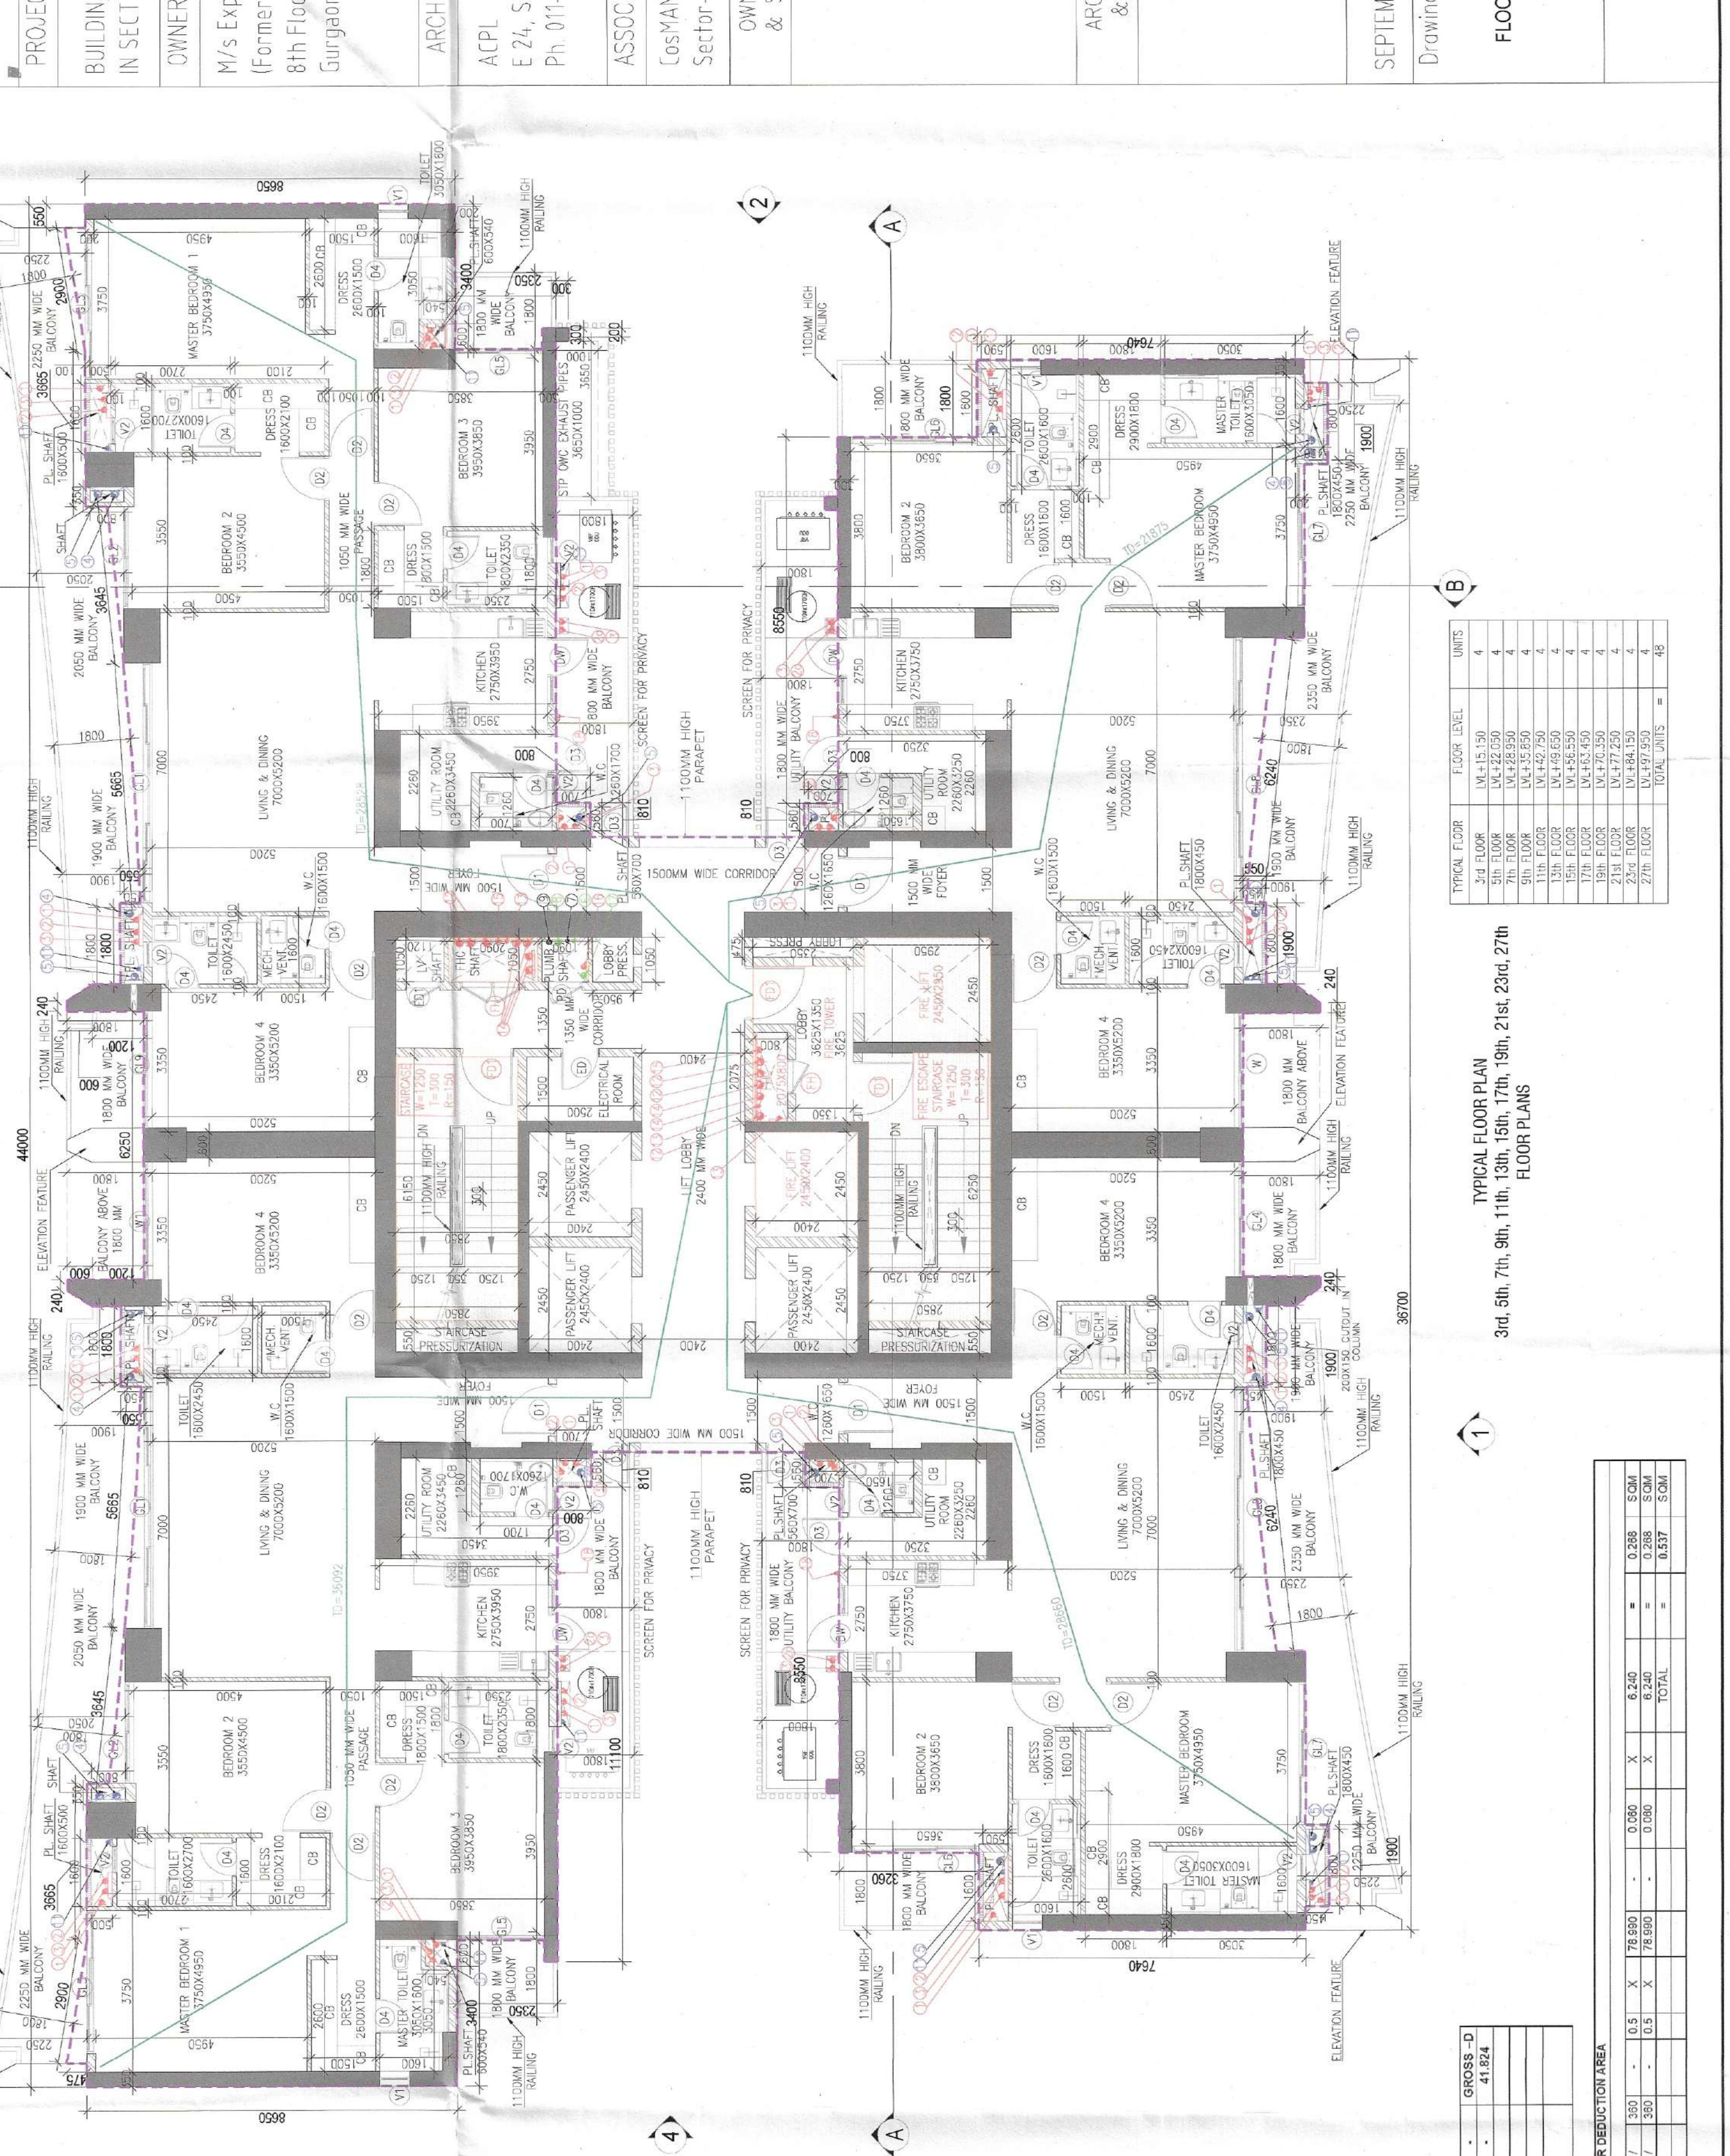

100	100	-----	-----	----