

Building Plans Sanction and Plans will be valid for five years only. To be read with Memo No. 1311 Dated 13/11/25


Building Plans Approved by Supervising Committee (HQ).

Chairman Building Plan Committee cum Senior Town Planner HMD, MT Member

Recommended for Sanction
HDM.....
D/MAN.....

TOWER-A DOMESTIC WATER SCHEMATIC

PLUMBING LEGEND:	
1/4"	SMALL VALVE
2"	2" AIR RELEASE VALVE
PR	PRESSURE REDUCING STATION
DWG	DOMESTIC WATER SUPPLY
SSW	SEWAGE WATER SUPPLY
FWS	FLUSHING WATER SUPPLY
DWG	DOMESTIC WATER RISER
WC	WATER CLOSET
WB	WASH BASIN
WM	WASHING MACHINE
SK	SINK KITCHEN SINK
SH	SHOWER
UB	URINAL
DS	DRAINAGE STATION

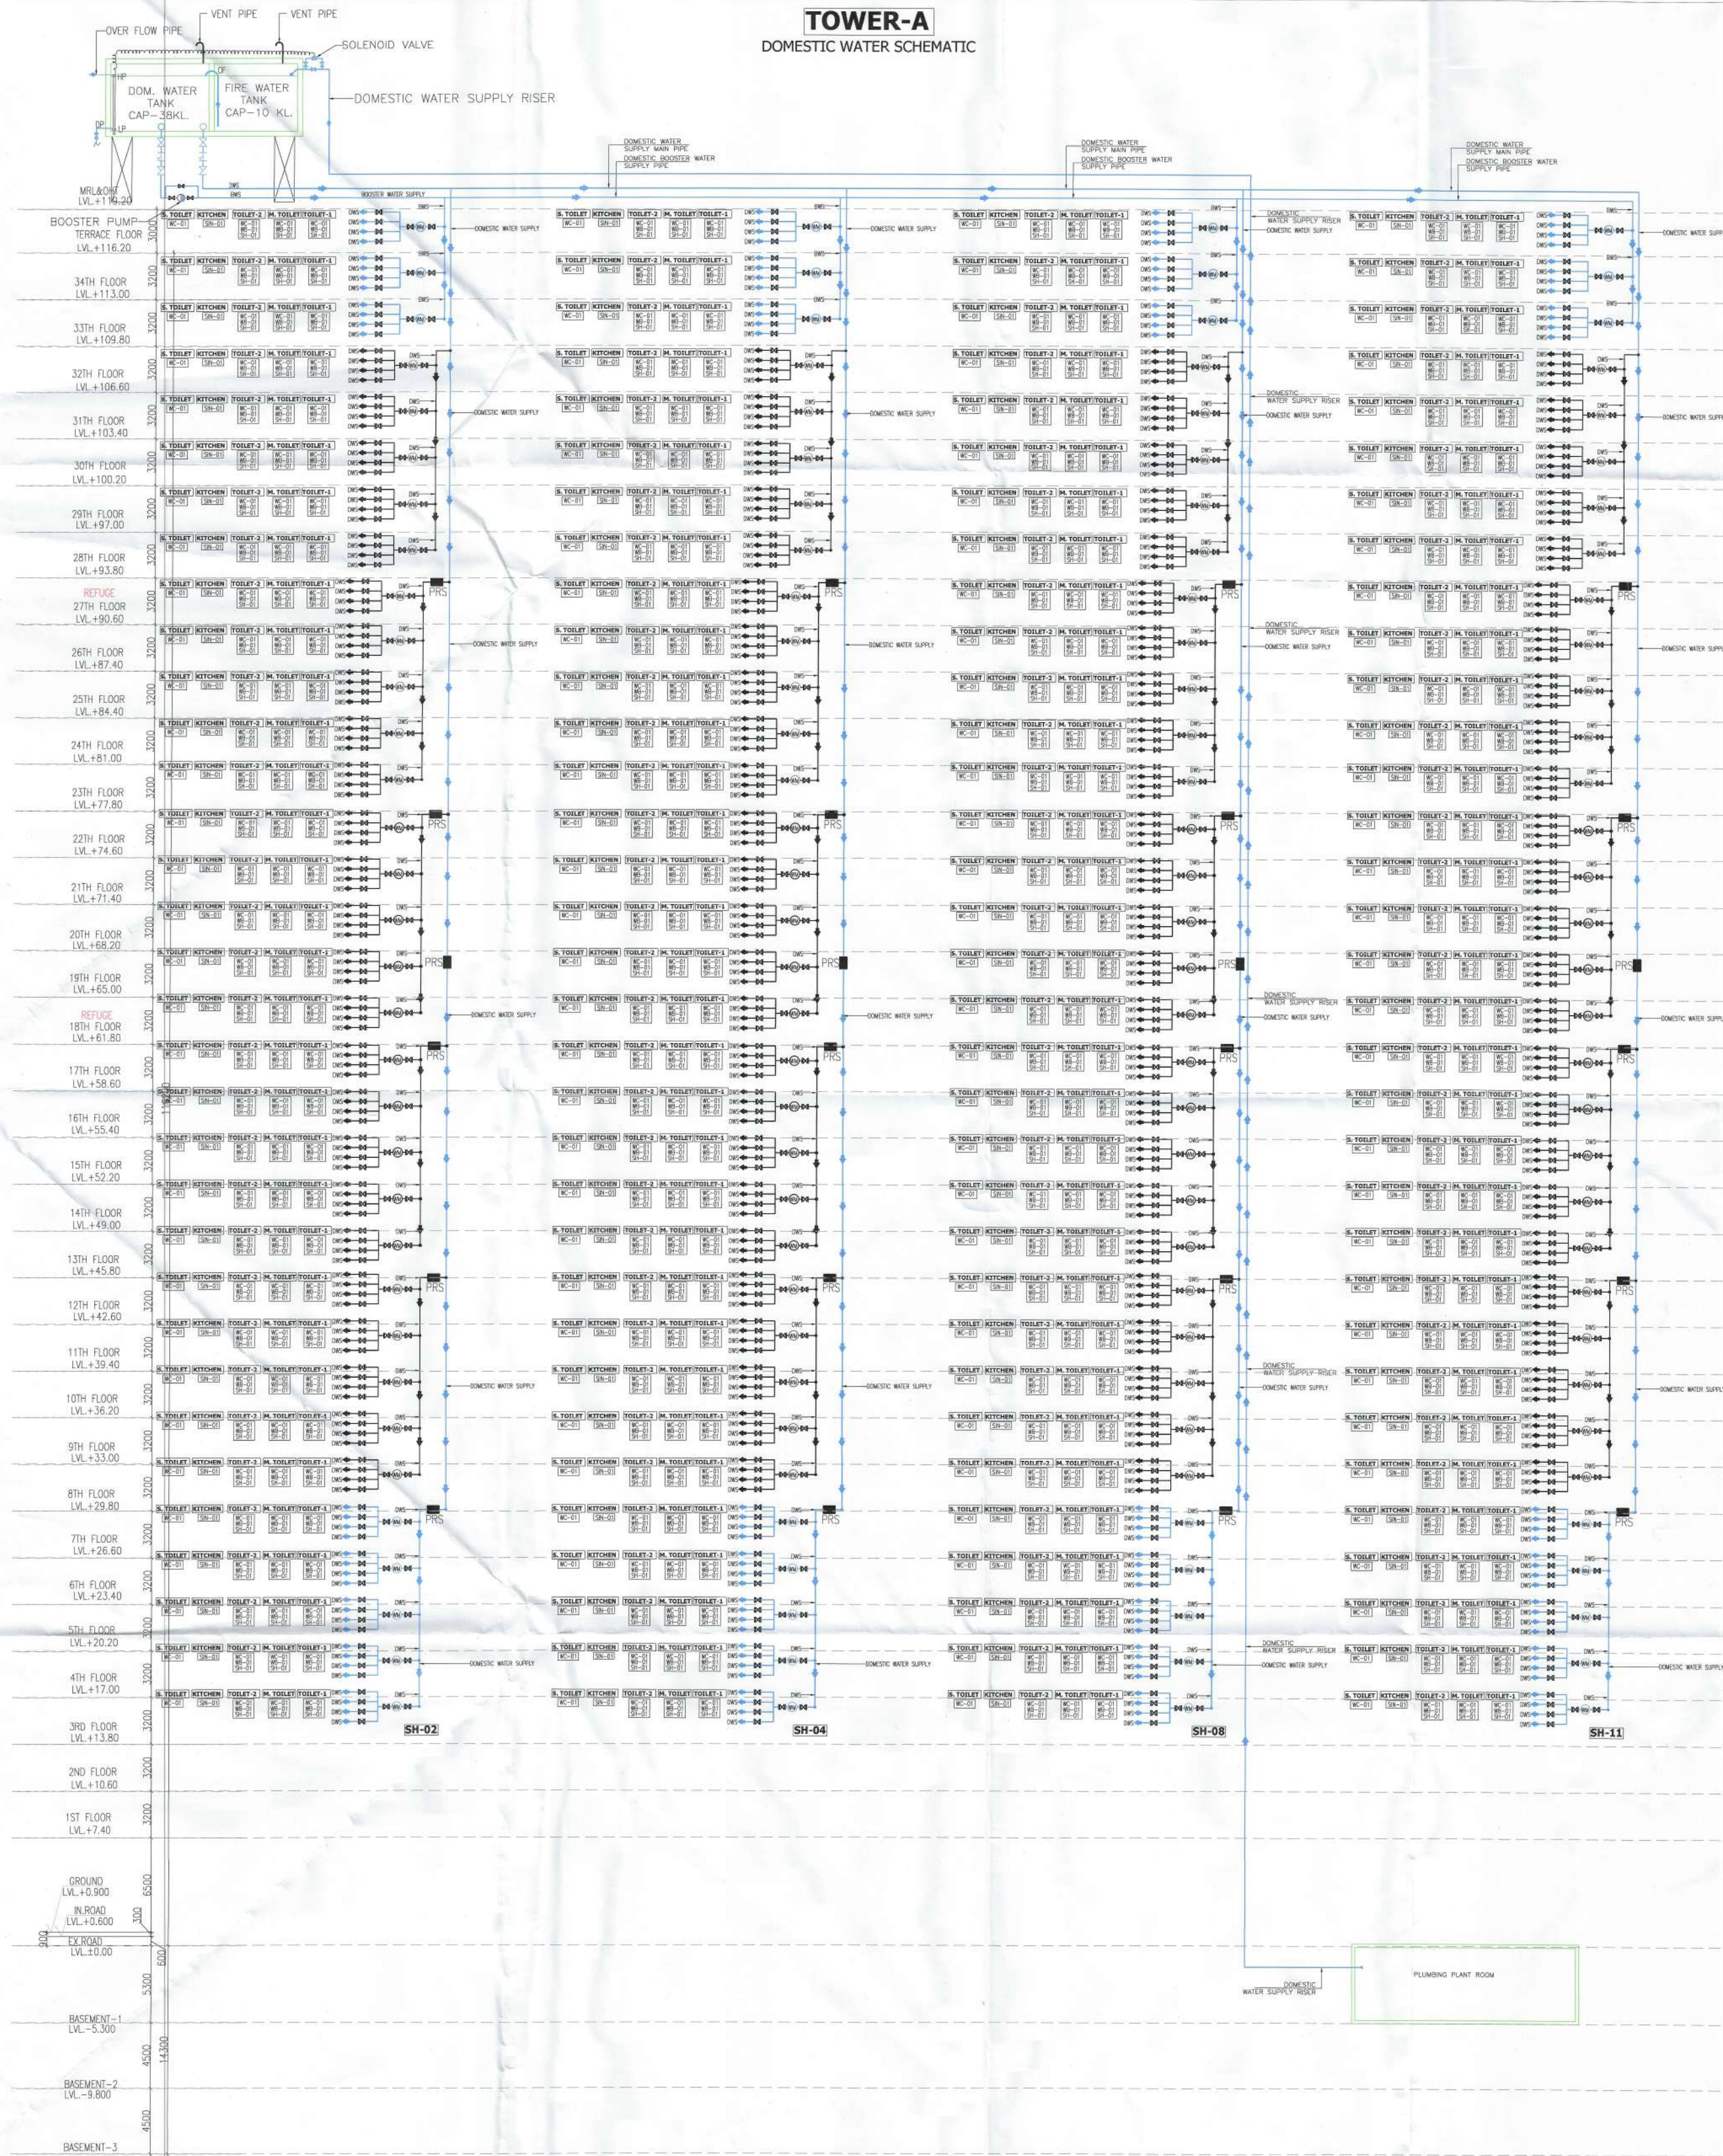

Note:-

1. BUILDING HAS AUTOMATIC SPRINKLER SYSTEM WHEREVER REQUIRED BY NBC.
2. BUILDING WILL BE DESIGNED (STRUCTURES) AS PER RELEVANT IS CODES FOR EARTHQUAKE RESISTANCE.
3. POWER BACKUP/ MECHANICAL VENTILATED SHAFTS.

PROJECT:

PROPOSED BUILDING PLAN OF GROUP HOUSING AT SITE NO. GH-03 SITUATED AT SECTOR-80 (RESIDENTIAL), MANESAR-MEASURING 22501.0 SQM.

ASSOCIATE ARCHITECTS



PLOT NO-408 SEC-37C GURGAON (PH-9560794794)

OWNER'S SEAL & SIGNATURE



ARCHITECT'S SEAL & SIGNATURE

Ar. Ravinder Kumar
CA2012/55971
Mob.: 9871004573

DEC.-2024 Scale -1:100

Drawing Title:- Drawing No:-

TOWER-A
DOMESTIC WATER SCHEMATIC DIAGRAM

SD-01