



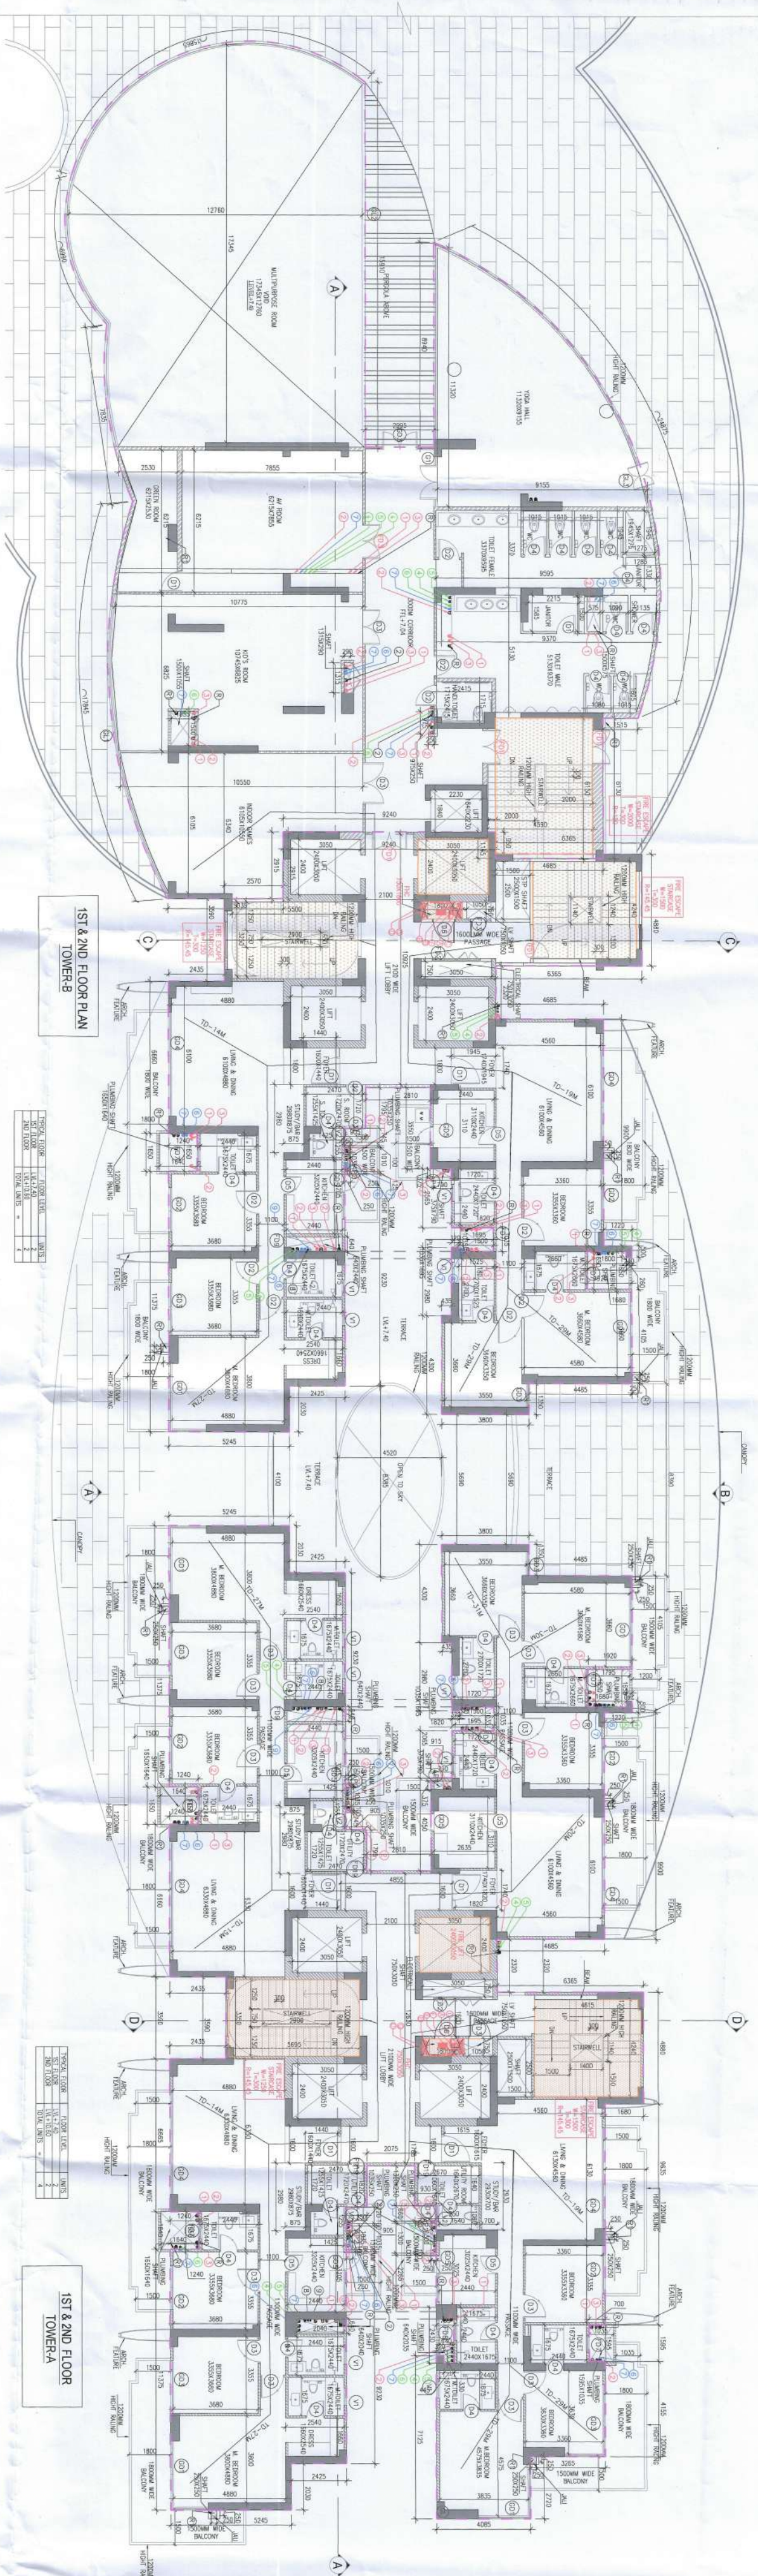

FREE LEGEND:		DESCRIPTION
S. No.	SYMBOL	
A.	—	100% HYDRANT PIPE(LINE ZONE)
B.	—	80% SPRINKLER DRINK PIPE
C.	—	100% SPRINKLER PIPE(LINE ZONE)
D.	—	100% HYDRANT PIPE(LINE ZONE)
E.	—	100% SPRINKLER PIPE(LINE ZONE)
F.	—	100% HYDRANT PIPE(HIGH ZONE)
G.	—	100% SPRINKLER PIPE(HIGH ZONE)

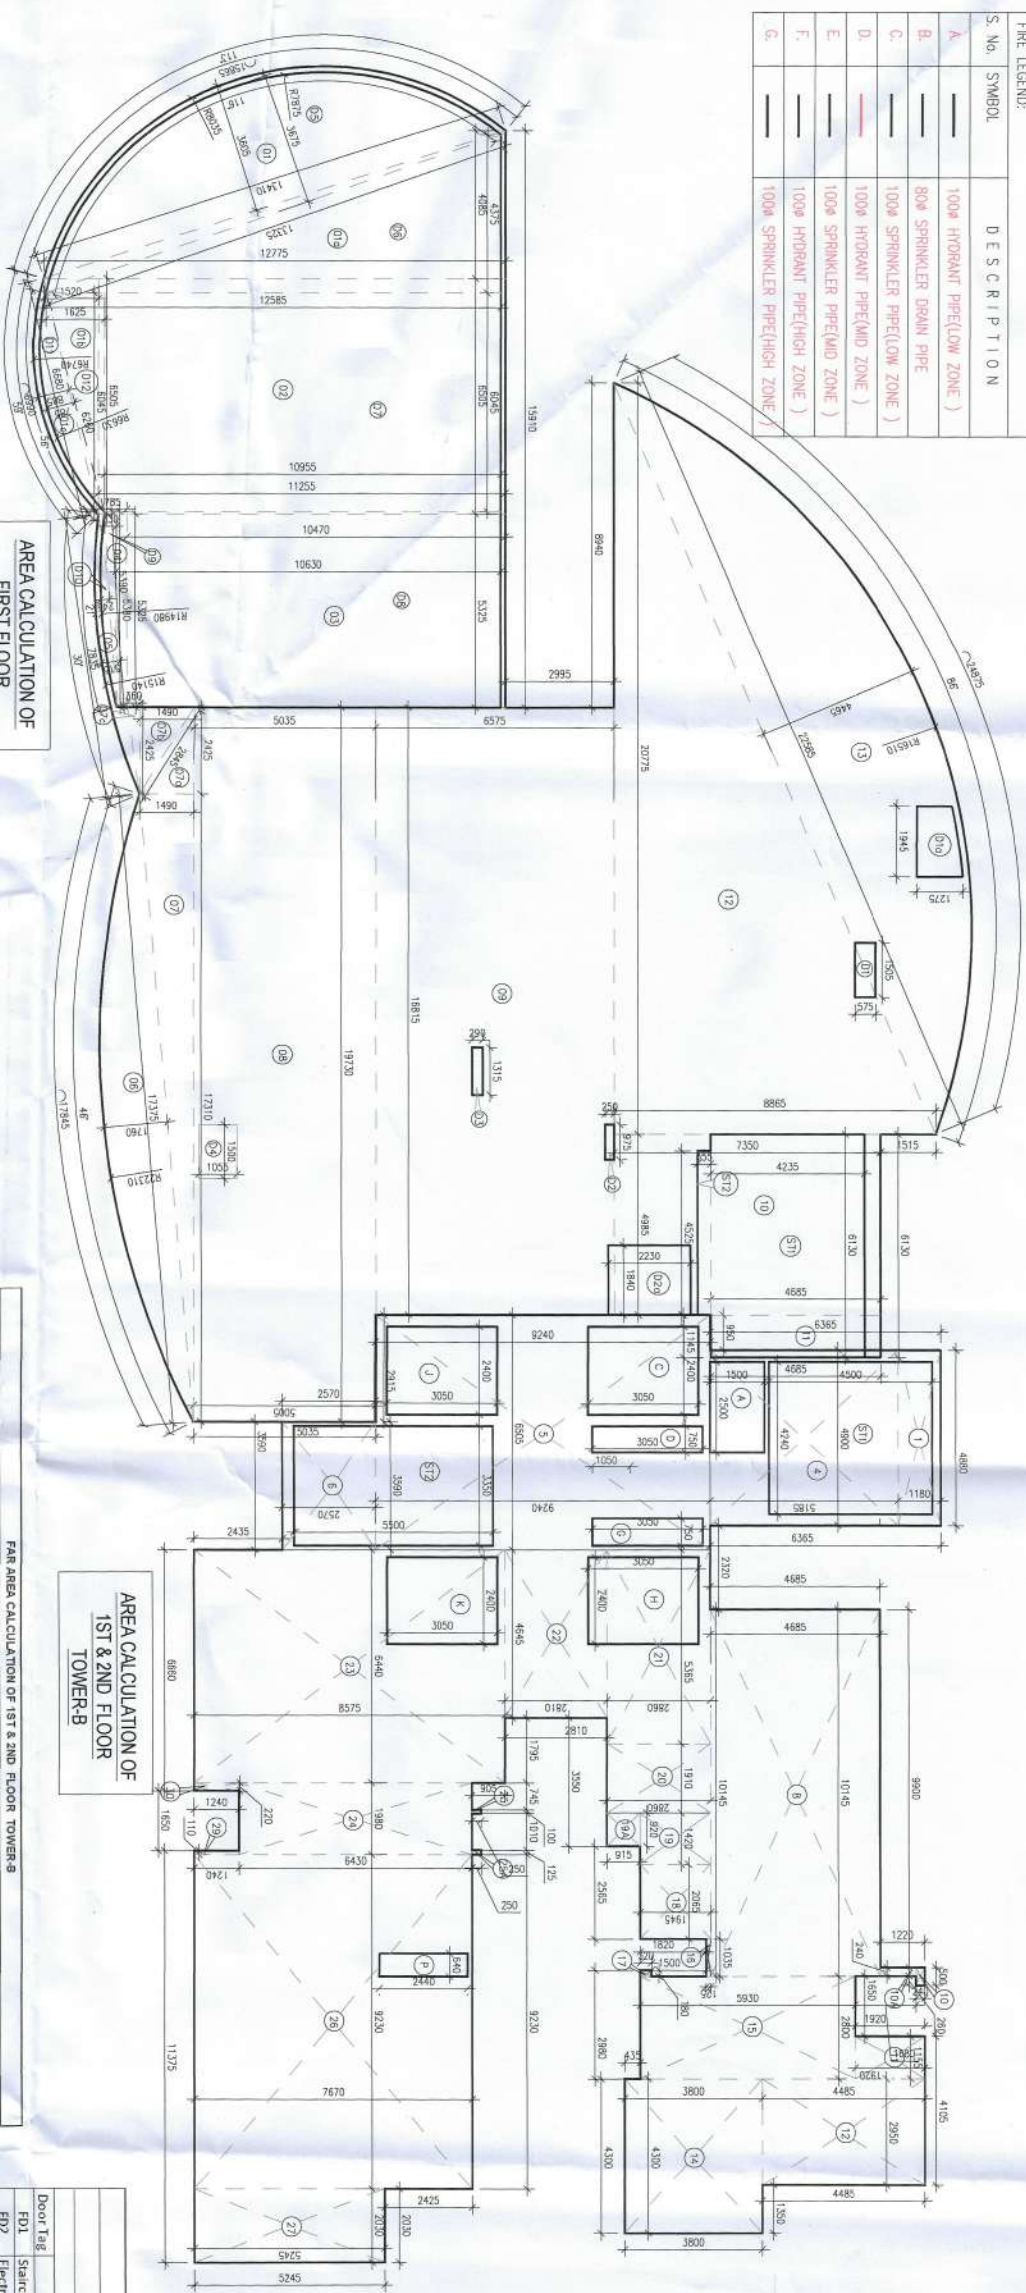


DESIGN #	NO. OF STUDENTS	NO. OF STUDENTS WITH AFRICAN AMERICAN BACKGROUND	DESIGN #	NO. OF STUDENTS	NO. OF STUDENTS WITH AFRICAN AMERICAN BACKGROUND
1	10	10	11	10	10
2	10	10	12	10	10
3	10	10	13	10	10
AREA OF STAIRCASE			
GROSS D			
871	1	X	6.130
872	1	X	4.525

DEFORMATION CALCULATION OF FIRST FLOOR - COMPARATIVE RESULTS 12									
0.015 - 2									
C8	1.14	2.73	X	X	2.73	X	X	13.25	54.764
C1	1.14	X	X	16	16	X	X	6.746	52.92
C2	1.14	6.03	X	X	6.03	X	X	6.746	52.92
C10	1.14	14.880	X	X	14.880	X	X	1.262	52.92
C11	1.14	X	X	21	21	X	X	0.245	52.92
								10.014	56.468
								10.014	56.468

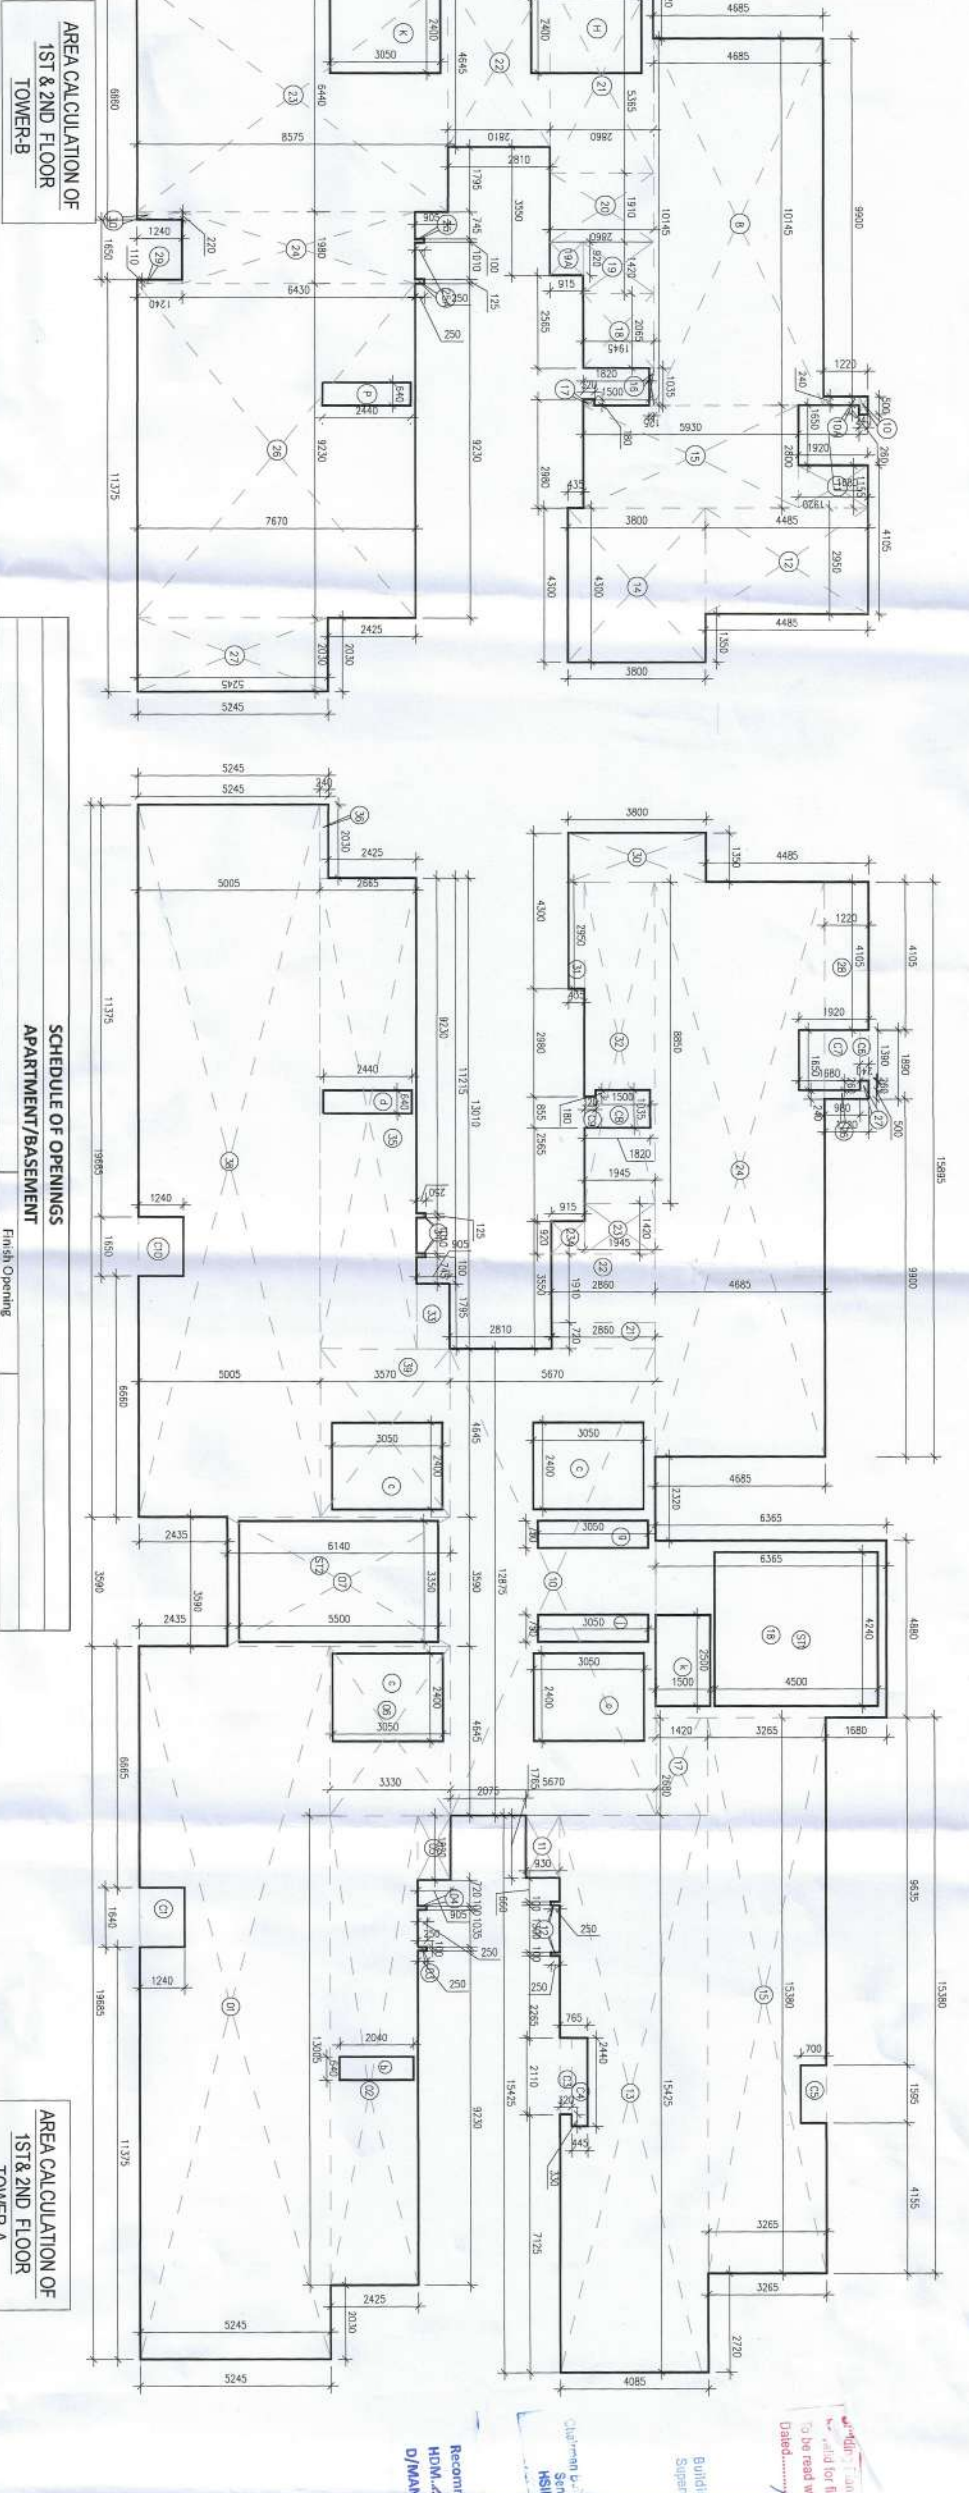

FARM CALCULATION OF 1ST & 2ND FLOOR POWER-B													
GROSS-A		1	X	4.800		X	1.800		X	5.160		5.160	500M
4	X			4.800		X	5.160		X	5.160		22.170	500M
5	X			3.840		X	4.800		X	4.800		19.200	500M
6	X			3.840		X	2.880		X	2.880		9.216	500M
15	X			0.000		X	0.000		X	0.000		0.000	500M
15M				0.000		X	0.000		X	0.000		0.000	500M
17	X			0.000		X	0.000		X	0.000		0.000	500M
18	X			0.000		X	0.000		X	0.000		0.000	500M
Door No.	Location	Size	Type	Finish/Opening	GL	Mean	The entry	Location	
R001	Staircase	1200X2400	Single leaf	2400	1100	1200	2	Proprietary Door	
R002	Entrance Hall	2100X2100	Double leaf	2400	1100	2100	1	Proprietary Door	
R003	LV/SHM	800X2100	Single leaf	2400	1100	800	1	Proprietary Door	
R004	Passage	1000X2100	Single leaf	2400	1100	1000	1	Proprietary Door	
R005	Unit 1008A	1000X2100	Double leaf	2400	1100	1000	2	Proprietary Door	
R006	Unit Main Entrance at refuge	1200X2400	Single leaf	2400	1100	1200	2	Proprietary Door	
R007	Passage to LV/SHM	750X2100	Single leaf	2400	600	750	1	Proprietary Door	
R008	Unit 1008B	1000X2100	Single leaf	2400	1100	1000	2	Proprietary Door	
R009	Passage to LV/SHM	750X2100	Single leaf	2400	600	750	1	Proprietary Door	
R010	Passage to LV/SHM	1400X2400	Single leaf	2400	1100	1400	2	Proprietary Door	
R011	Unit 1008C	1000X2100	Double leaf	2400	1100	1000	2	Proprietary Door	
R012	Unit 1008D	1000X2100	Double leaf	2400	1100	1000	2	Proprietary Door	
R013	Garage & DWG room	1500X2400	Double leaf	2400	1100	1500	2	Proprietary Door	
R014	UT panel room	1800X2400	Double leaf	2400	1100	1800	2	Proprietary Door	
R015	Passage from ramp	1800X2400	Double leaf	2400	1100	1800	2	Proprietary Door	
R016	Air washer room	1500X2400	Double leaf	2400	1100	1500	2	Proprietary Door	
R017	Technical room	1500X2400	Double leaf	2400	1100	1500	2	Proprietary Door	
R018	Technical room	1500X2400	Double leaf	2400	1100	1500	2	Proprietary Door	
R019	Technical room at refuge	1500X2400	Single leaf	2400	600	1500	2	Proprietary Door	
R020	Transformer Room	1300X2500	Single leaf	2400	1100	1300	1	Proprietary Door	
R021	STP plant room	1300X2500	Single leaf	2400	1100	1300	2	Proprietary Door	
R022	Unit Main Entrance	1200X2400	Single leaf	2400	1100	1200	1	Proprietary Door	
R023	Unit Main Entrance	1200X2400	Single leaf	2400	1100	1200	2	Proprietary Door	
R024	Service Room	850X2400	Single leaf	2400	1100	850	1	Proprietary Door	
R025	Unit Main Entrance	1000X2400	Single leaf	2400	1100	1000	1	Proprietary Door	
R026	Unit Main Entrance	1000X2400	Single leaf	2400	1100	1000	2	Proprietary Door	
R027	Unit Main Entrance	1000X2400	Single leaf	2400	1100	1000	1	Proprietary Door	
R028	Unit Main Entrance	1000X2400	Single leaf	2400	1100	1000	2	Proprietary Door	
R029	Service exit door	2000X2400	Double leaf	2400	2000	2000	1	Flush Door	
R030	Unit Main Entrance	1000X2400	Single leaf	2400	1100	1000	1	Proprietary Door	
R031	Unit Main Entrance	1000X2400	Single leaf	2400	1100	1000	2	Proprietary Door	
R032	Unit Main Entrance	1000X2400	Single leaf	2400	1100	1000	1	Proprietary Door	
SUPERSTRUCTURE, APARTMENT									
A1: 3BHK (Large)									
G01:	Master Bedroom	4620x2600						Garage	
G02:	Bedroom-1	2700x2600						Garage	
G03:	Bedroom-2	2700x2600						Garage	
G04:	Living & Dining	4400x2600						Garage	
G05:	Kitchen	2500x1600						Garage	
B2: 3BHK (Large)									
G01:	Master Bedroom	4620x2600						Garage	
G02:	Bedroom-1	2700x2600						Garage	
G03:	Bedroom-2	2700x2600						Garage	
G04:	Living & Dining	4400x2600						Garage	
G05:	Kitchen	2500x1600						Garage	
A2: 3BHK (Small)									
G01:	Master Bedroom	3400x2600						Garage	
G02:	Bedroom-1	2700x2600						Garage	
G03:	Bedroom-2	1100x2600						Garage	
G04:	Living & Dining	3900x2600						Garage	
G05:	Kitchen	1800x2600						Garage	
A4: 3BHK (Compact)									
G01:	Master Bedroom	4600x2600						Garage	
G02:	Bedroom-1	2700x2600						Garage	
G03:	Bedroom-2	2700x2600						Garage	
G04:	Living & Dining	4500x2600						Garage	
G05:	Kitchen	4500x2600						Garage	
B3: 3BHK (Large)									
G01:	Master Bedroom	3400x2600						Garage	
G02:	Bedroom-1	2700x2600						Garage	
G03:	Bedroom-2	2700x2600						Garage	
G04:	Living & Dining	3900x2600						Garage	
G05:	Kitchen	1800x2600						Garage	
B4: 3BHK (Large)									
G01:	Master Bedroom	4620x2600						Garage	
G02:	Bedroom-1	2700x2600						Garage	
G03:	Bedroom-2	2700x2600						Garage	
G04:	Living & Dining	4400x2600						Garage	

[illegible]

1. ☐ 1000 S&B PINE
 2. ☐ 1000 S&B PINE
 3. ☐ 720 W&B PINE
 4. ☐ 1000 W&B PINE
 5. ☐ 1000 W&B PINE
Recommended for Sanction
HDM *[Signature]*
D/MAN *[Signature]*

Note:-

1. BUILDING HAS AUTOMATIC SPRINKLER SYSTEM

2 BUILDING WILL BE DESIGNED TO INCLUDE (S)
3 AS PER RECEIVED IN CODES FOR EARTH QUAKE RESISTANCE
4 3 POWER RACKUP / MECHANICAL VENTILATED SHAFTS
5
6 PROJECT:
7
8 PROPOSED BUILDING PLAN OF
9 GROUP HOUSING AT SITE NO. GH-03
10 SITUATED AT SECTOR-80 (RESIDENTIAL),
11 MANESAR-MEHSURUNG 22501.0 DOM.

ASSOCIATE ARCHITECTS



GS ASSOCIATES

PLOT NO-408 SEC-37C GURGAON (PH-95607947)

ARCHITECT'S SEAL & SIGNATURE	& SIGNATURE
---------------------------------	-------------

DEC-2024	Scale - 1:100	
Drawing Title:-		Drawing
TOWER-A,B and COMMUNITY BUILDING-2		
1ST & 2ND FLOOR PLAN & AREA DIAGRAM		
		TA-02