

Note :-
 1. BUILDING WILL BE DESIGNED (STRUCTURES) AS PER RELEVANT IS CODES FOR EARTH QUAKE RESISTANCE.

PROJECT
 PROPOSED BUILDING PLANS OF PHASE-VII (PRIVANORTH) FALLING UNDER RESIDENTIAL COLONY UNDER NEW INTEGRATED LICENSING POLICY (NILP) DATED 15/06/2017 FOR AN AREA MEASURING 116.26625 ACRES (LICENSE NO. 103.082636) IN SECTOR-78 & 77, GURUGRAM MANESAR URBAN AND 13.24 ACRES AS FRESH APPLIED AREA IN SECTOR-78 & 77, GURUGRAM MANESAR URBAN COMPLEX BEING DEVELOPED BY DLF LTD IN COLLABORATION WITH LAND OWNERS AND IT'S ASSOCIATE COMPANIES

DESIGN ARCHITECT
 ARCHITECTS-
DESIGN FORUM INTERNATIONAL
 Address: K-47, KAILASH COLONY, NEW DELHI-48
 Phone: 011-46556600, 46556601, FAX - 46556601
 Website: www.designforuminternational.com

ASSOCIATE ARCHITECTS
R | S | M | S
ARCHITECTS
 RMS ARCHITECTS PVT. LTD.
 69, Nara Niwas Bhawan Kunj,
 (Behind D2), Vasant Kunj,
 New Delhi-110070.
 Tel: 011-26898616, 26898617
 www.rsms-arch.com

17TH, 35TH & 44TH REFUGEE FLOOR PLAN OF AREA CALCULATION TOWER-E



Checked and found ok for Public Health (Hazard) services only subject to comments in Drawing number No. 15524... (Date: 15/08/2025)

MANISH KUMAR
 CA/2008/42027
 Member
 BPAAC

OWNER'S SEAL & SIGNATURE

ARCHITECT'S SEAL & SIGNATURE


Scale: 1:100
 Drawing No.: TA-06a
 17TH, 35TH & 44TH REFUGEE FLOOR PLAN OF AREA CALCULATION TOWER-E
 FEB-2025
 Date: 17/02/2025

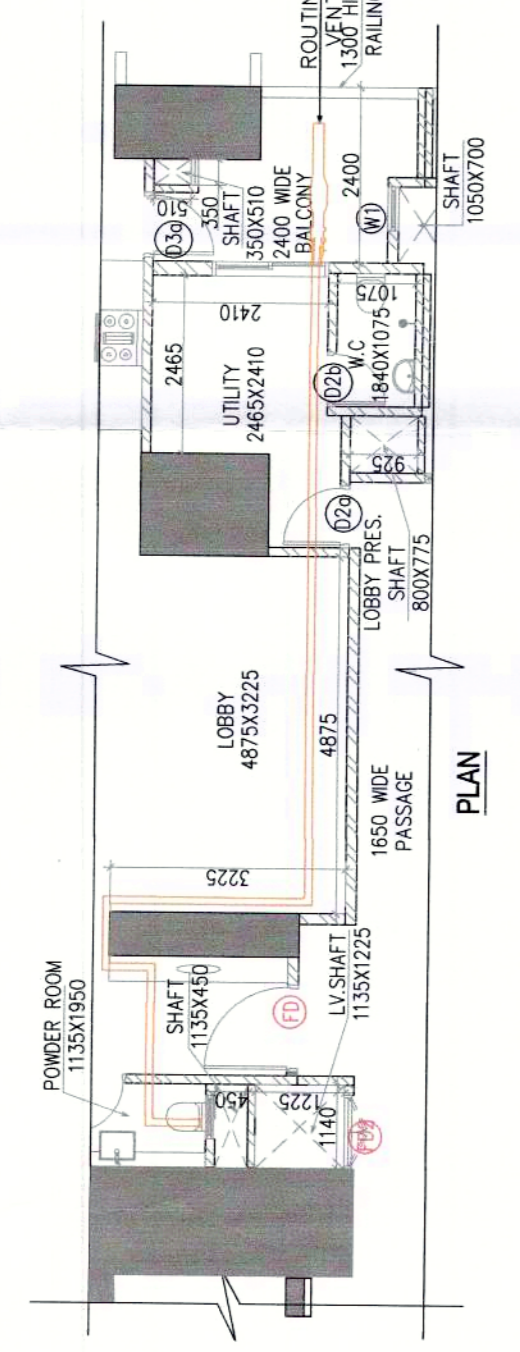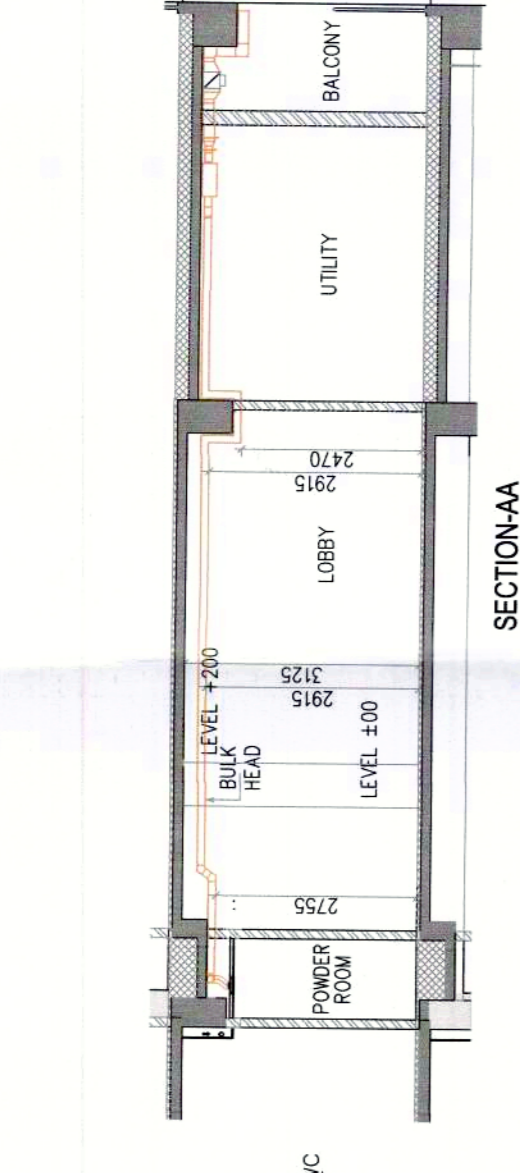

| Sl. No. | ITEM | UNIT | QTY | REMARKS |
|---------|---------------------|------|------|----------|
| 1. | 1000 W.P.P. ROOFING | SQM | 1000 | 1000 SQM |
| 2. | 1000 W.P.P. ROOFING | SQM | 1000 | 1000 SQM |
| 3. | 1000 W.P.P. ROOFING | SQM | 1000 | 1000 SQM |

| Sl. No. | NAME | WIDTH | HEIGHT | SALVA | LIFTWAY | AREA | REMARKS |
|---------|------|-------|--------|-------|---------|------|---------------------|
| 1. | DOOR | 1000 | 2000 | 0 | 0 | 2000 | 1000 W.P.P. ROOFING |
| 2. | DOOR | 1000 | 2000 | 0 | 0 | 2000 | 1000 W.P.P. ROOFING |
| 3. | DOOR | 1000 | 2000 | 0 | 0 | 2000 | 1000 W.P.P. ROOFING |

| GROSS-A | | GROSS-B | | GROSS-C | | GROSS-D | | TOTAL | |
|---------|------|---------|------|---------|------|---------|------|-------|------|
| 1 | 1000 | 1000 | 1000 | 1000 | 1000 | 1000 | 1000 | 1000 | 1000 |
| 2 | 1000 | 1000 | 1000 | 1000 | 1000 | 1000 | 1000 | 1000 | 1000 |
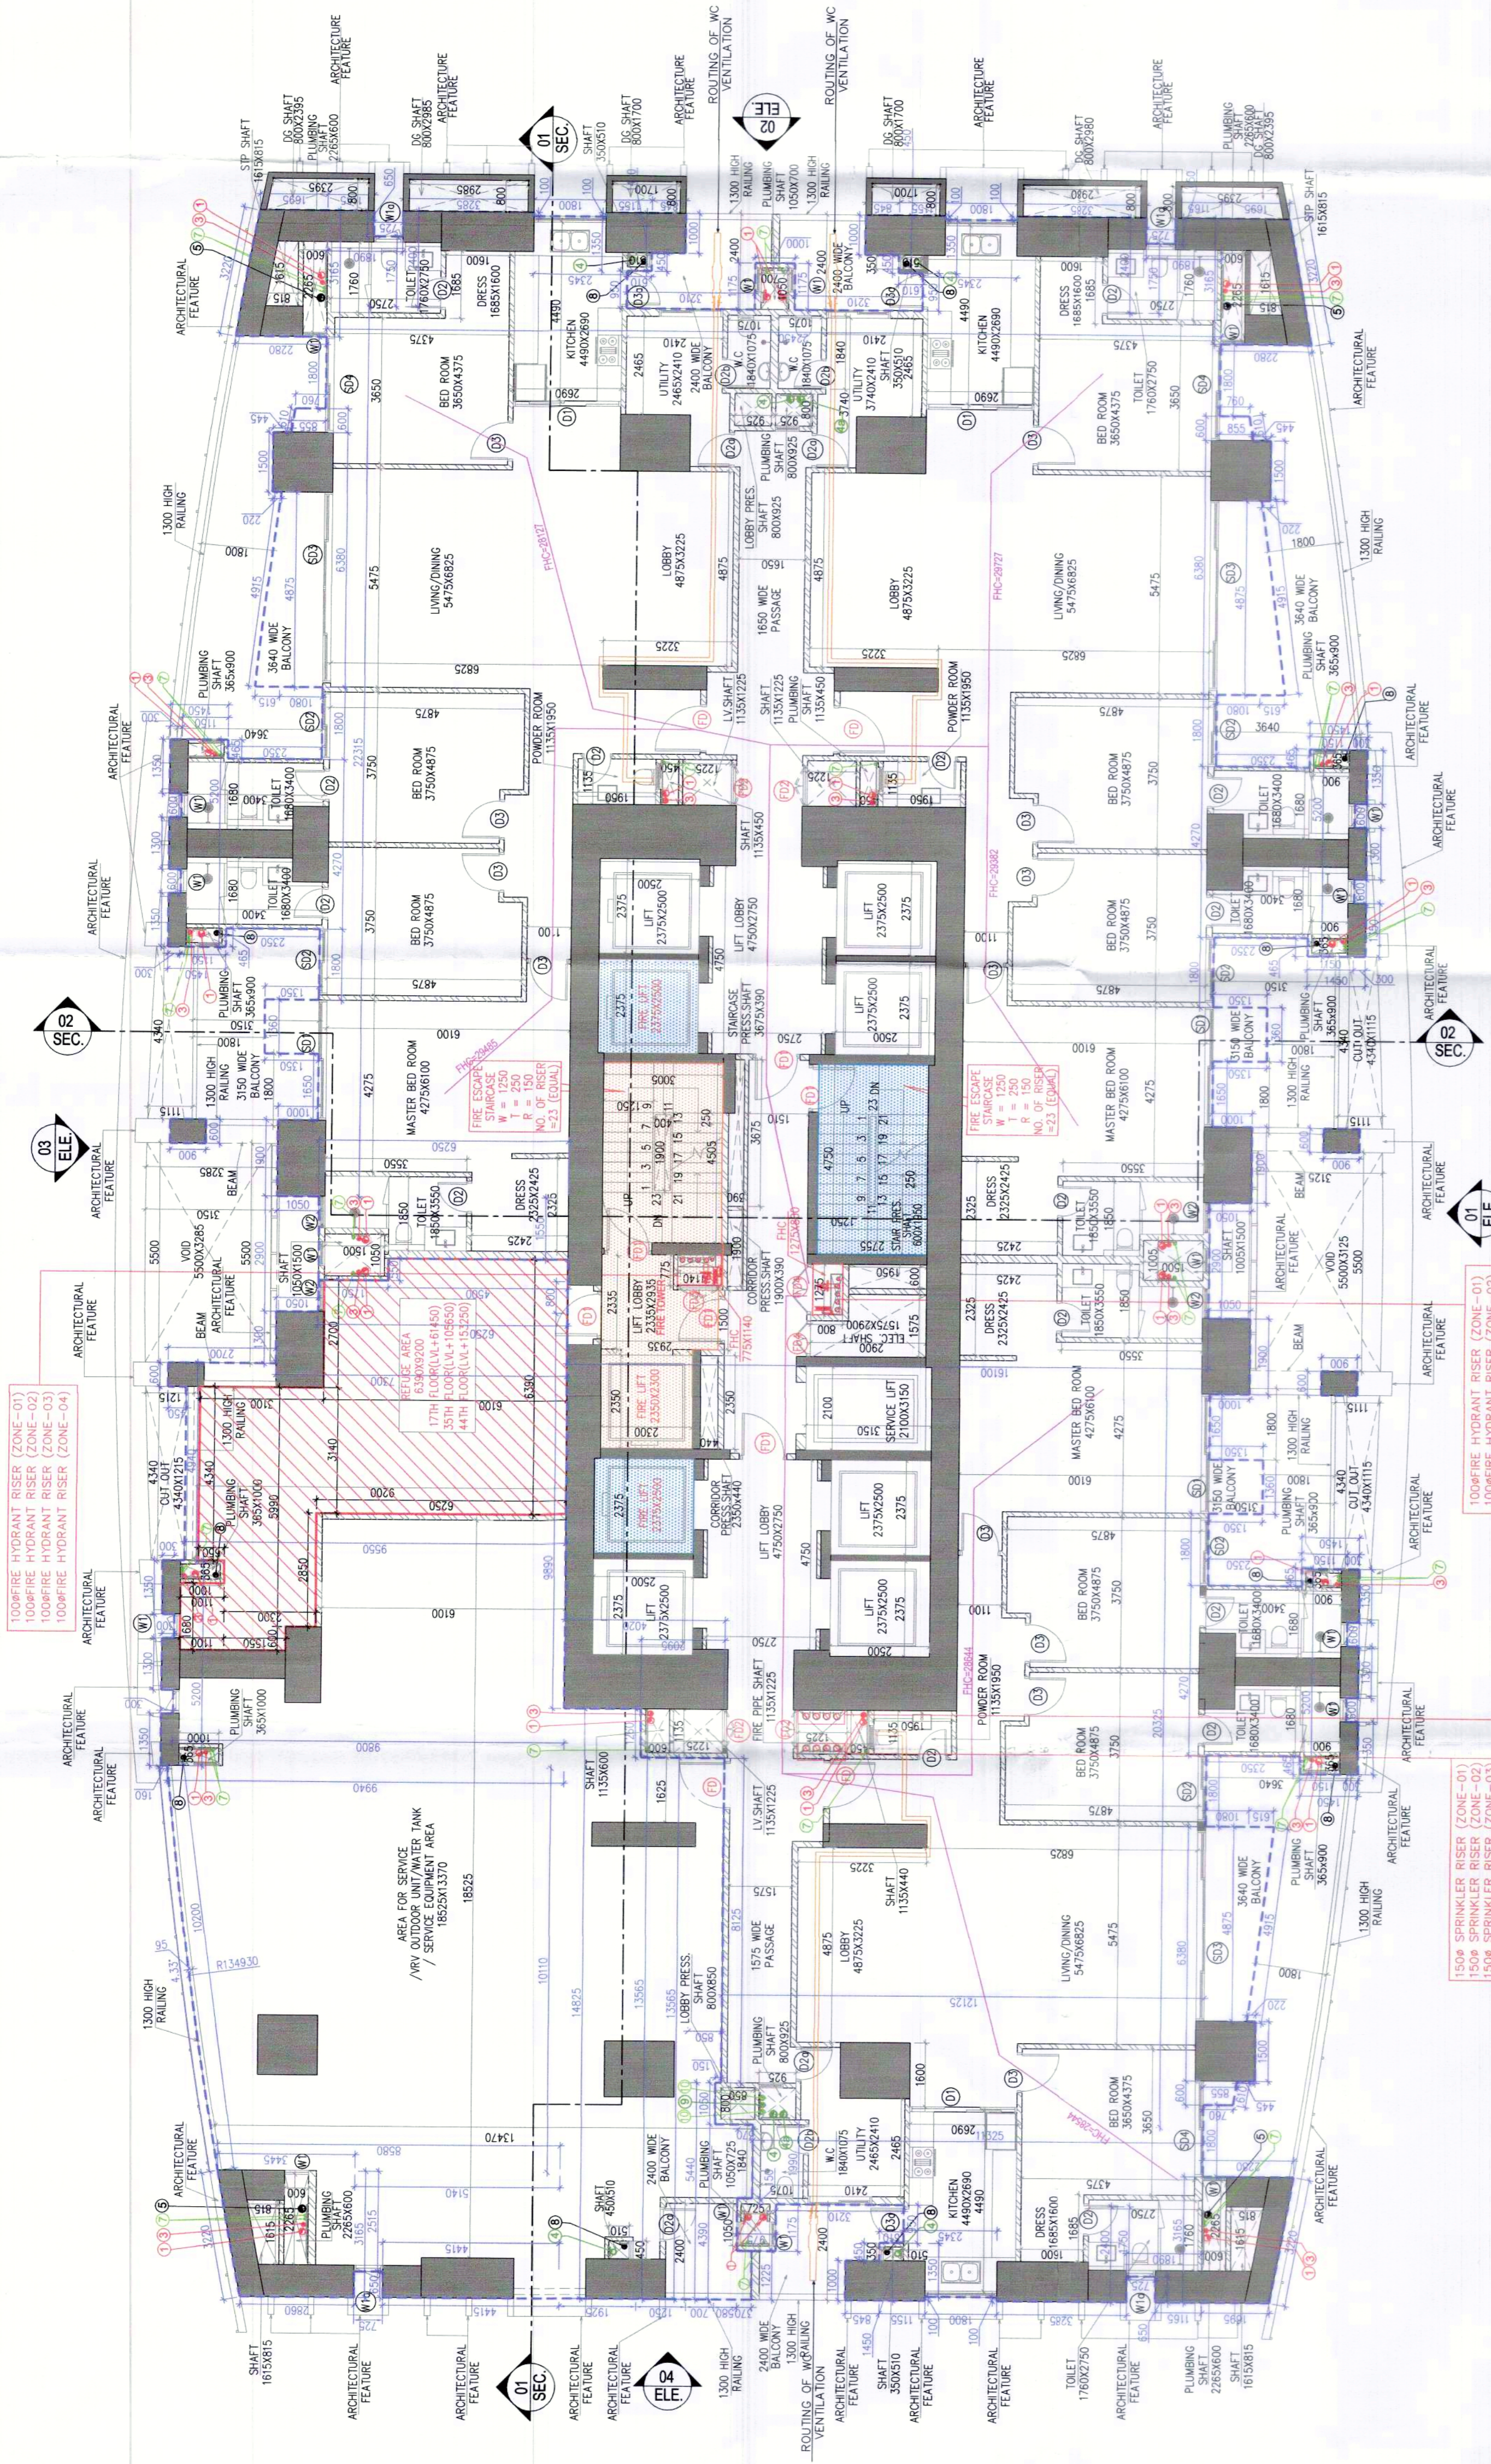

| LEVEL | UNITS |
|------------|-------|
| 17TH FLOOR | 3 |
| 35TH FLOOR | 3 |