

1. BUILDING WILL BE DESIGNED (STRUCTURES)
AS PER RELEVANT IS CODES FOR EARTH QUAKE
RESISTANCE.

PROPOSED BUILDING PLANS OF
PHASE-VIII (PRIVANA-NORTH)
RESIDENTIAL COLONY
UNDER NEW INTEGRATED LICENSING POLICY(NILP)
DATED 11/05/2022 ON LAND MEASURING 116.26625
ACRES (LICENSE NO. 219 OF 2023, DATES 15-10-23.1)
(AN AREA MEASURING 103.05625 ACRES MIGRATION
FROM LICENSE NO. 27 OF 2012 DATED 02/04/2012
AND 13.24 ACRES AS FRESH AS FRESH APPLIED AREA
IN SECTOR - 76 & 77, GURGRAM MANAGERIAL URBAN
COMPLEX BEING DEVELOPED BY DLF LTD. IN
COLLABORATION WITH LAND OWNERS AND
IT'S ASSOCIATE COMPANIES

ARCHITECTS:-
 **DESIGN FORUM**
INTERNATIONAL
Address: K-47, KAILASH COLONY, NEW
DELHI -48
Phone : 011-46556600,46556601 , FAX -
46556601
Website: www.designforuminternational.com




R|S|M|S
ARCHITECTS

RSMS ARCHITECTS PVT. LTD.
69, Nora Niwas Bhawani Kunj
(Behind D2), Vasant Kunj,
New Delhi-110070.
Tel.: 011-26898616, 26898617
www.rsms-arch.com


MANISH KUMAR
CA/2008/142027

Drawing Title: -	Drawing No: -
50TH PENTHOUSE FLOOR & MEZZANINE FLOOR OF AREA CALCULATION TOWER-F	TF-06


SR	NAME	UNIVERSITY INFORMATION			EXPERIENCE			UNIVERSITY LEVEL	PRACTICE RATING
		UNIVERSITY ID	UNIVERSITY NAME	SCHOOL LEVEL	UNIVERSITY ID	UNIVERSITY NAME	SCHOOL LEVEL		
1	D1	900	2400	0	2400		2400		
2	D2	900	2400	0	2400		2400		
3	D3	850	2400	0	2400		2400		
4	D4	850	2400	0	2400		2400		
5	D5	1000	2400	0	2400		2400		
6	D6	1000	2400	0	2400		2400		
7	D7	900	2600	0	2600		2600		
8	D8	900	2600	0	2600		2600		
9	D9	1400	2600	0	2600		2600		
10	D10	1400	2600	0	2600		2600		
11	D11	1500	2600	0	2600		2600		
12	D12	1500	2600	0	2600		2600		
13	D13	1700	2600	0	2600		2600		
14	D14	1700	2600	0	2600		2600		
15	D15	2000	2600	0	2600		2600		
16	D16	2000	2600	0	2600		2600		
17	D17	2000	2600	0	2600		2600		
18	D18	1100	1300	2450	2450		2450		
19	D19	1100	1300	2450	2450		2450		
20	D20	1150	1300	2450	2450		2450		
21	D21	1275	1550	1650	2600		2600		
22	D22	1275	1550	1650	2600		2600		
23	D23	1300	1550	1650	2600		2600		
24	D24	1300	1550	1650	2600		2600		
25	D25	1300	1550	1650	2600		2600		
26	D26	1300	1550	1650	2600		2600		
27	D27	1000	2400	0	2400		2400	110R	
28	D28	1000	2400	0	2400		2400	110R	
29	D29	1000	2400	0	2400		2400	110R	
30	D30	1000	2400	0	2400		2400	110R	
31	D31	1000	2400	0	2400		2400	110R	
32	D32	1000	2650	0	2650		2650	210R	
33	D33	1000	2650	0	2650		2650	210R	
34	D34	1000	2650	0	2650		2650	210R	
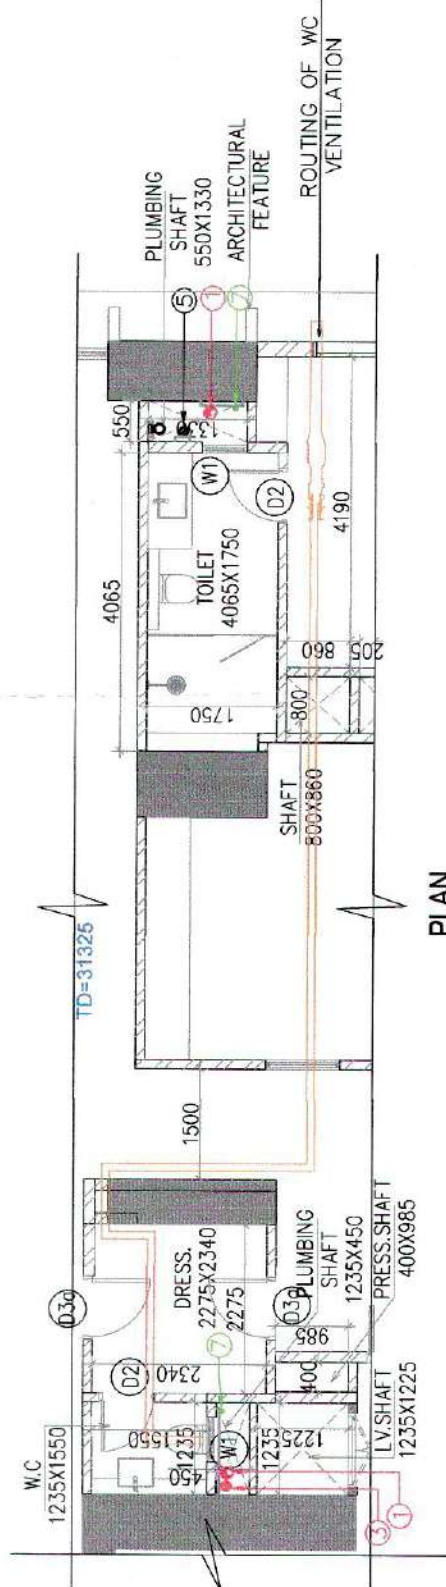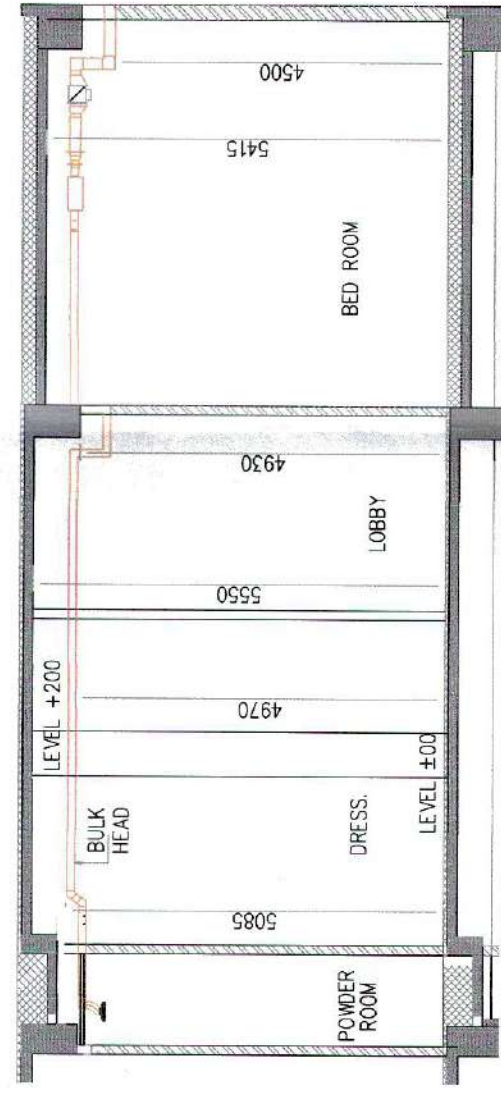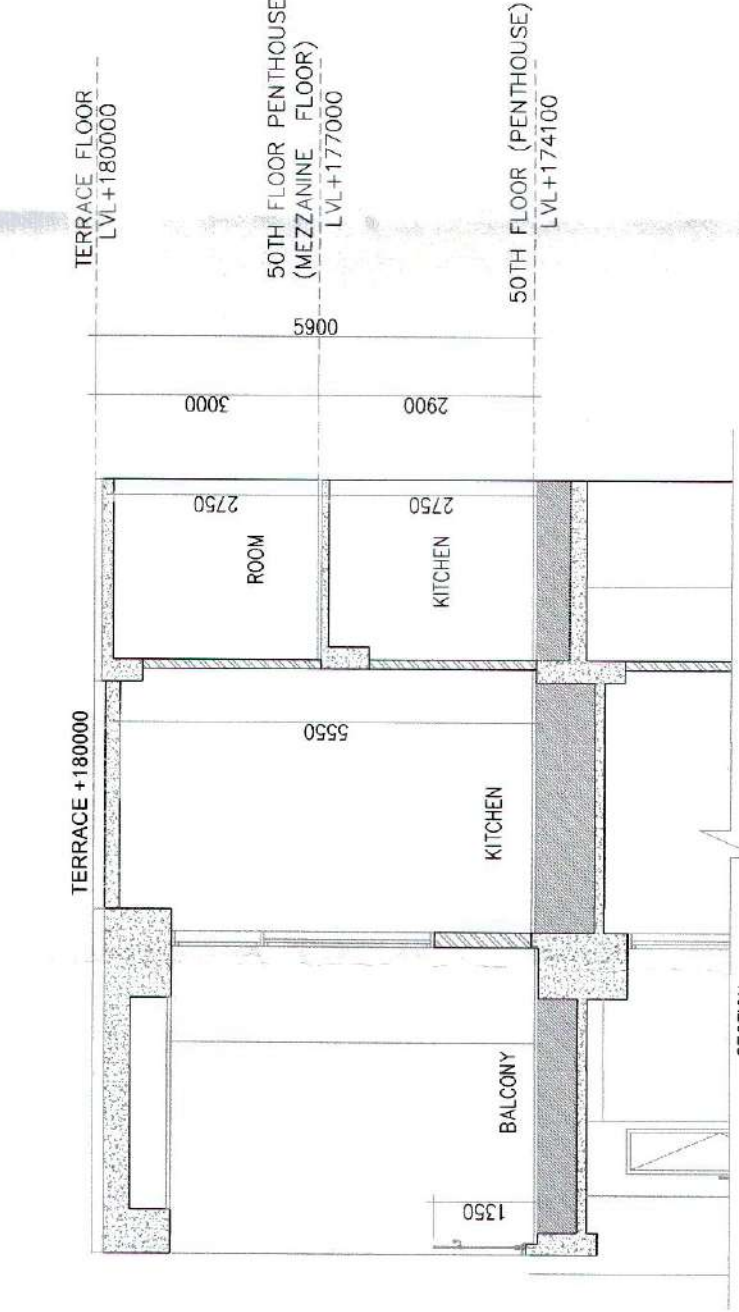

TYPICAL MECHANICAL VENTILATION CALCULATION FOR POWDER ROOM								
S. NO.	LOCATION	AREA	HEIGHT (ft.)	VOLUME (Cu.ft)	DESIGN CFM CFM	SELECTED EXHAUST FAN	FAN SIZE DIA	EXHAUST DUCT SIZE DIAMETER (mm)
		(sq.ft)						
1	TYPICAL MECHANICAL VENTILATION FOR POWDER ROOM							
1.1	POWDER ROOM	26.4	9	238	47.60	18'100-cfm cassette in 10% 30"	150	110G020

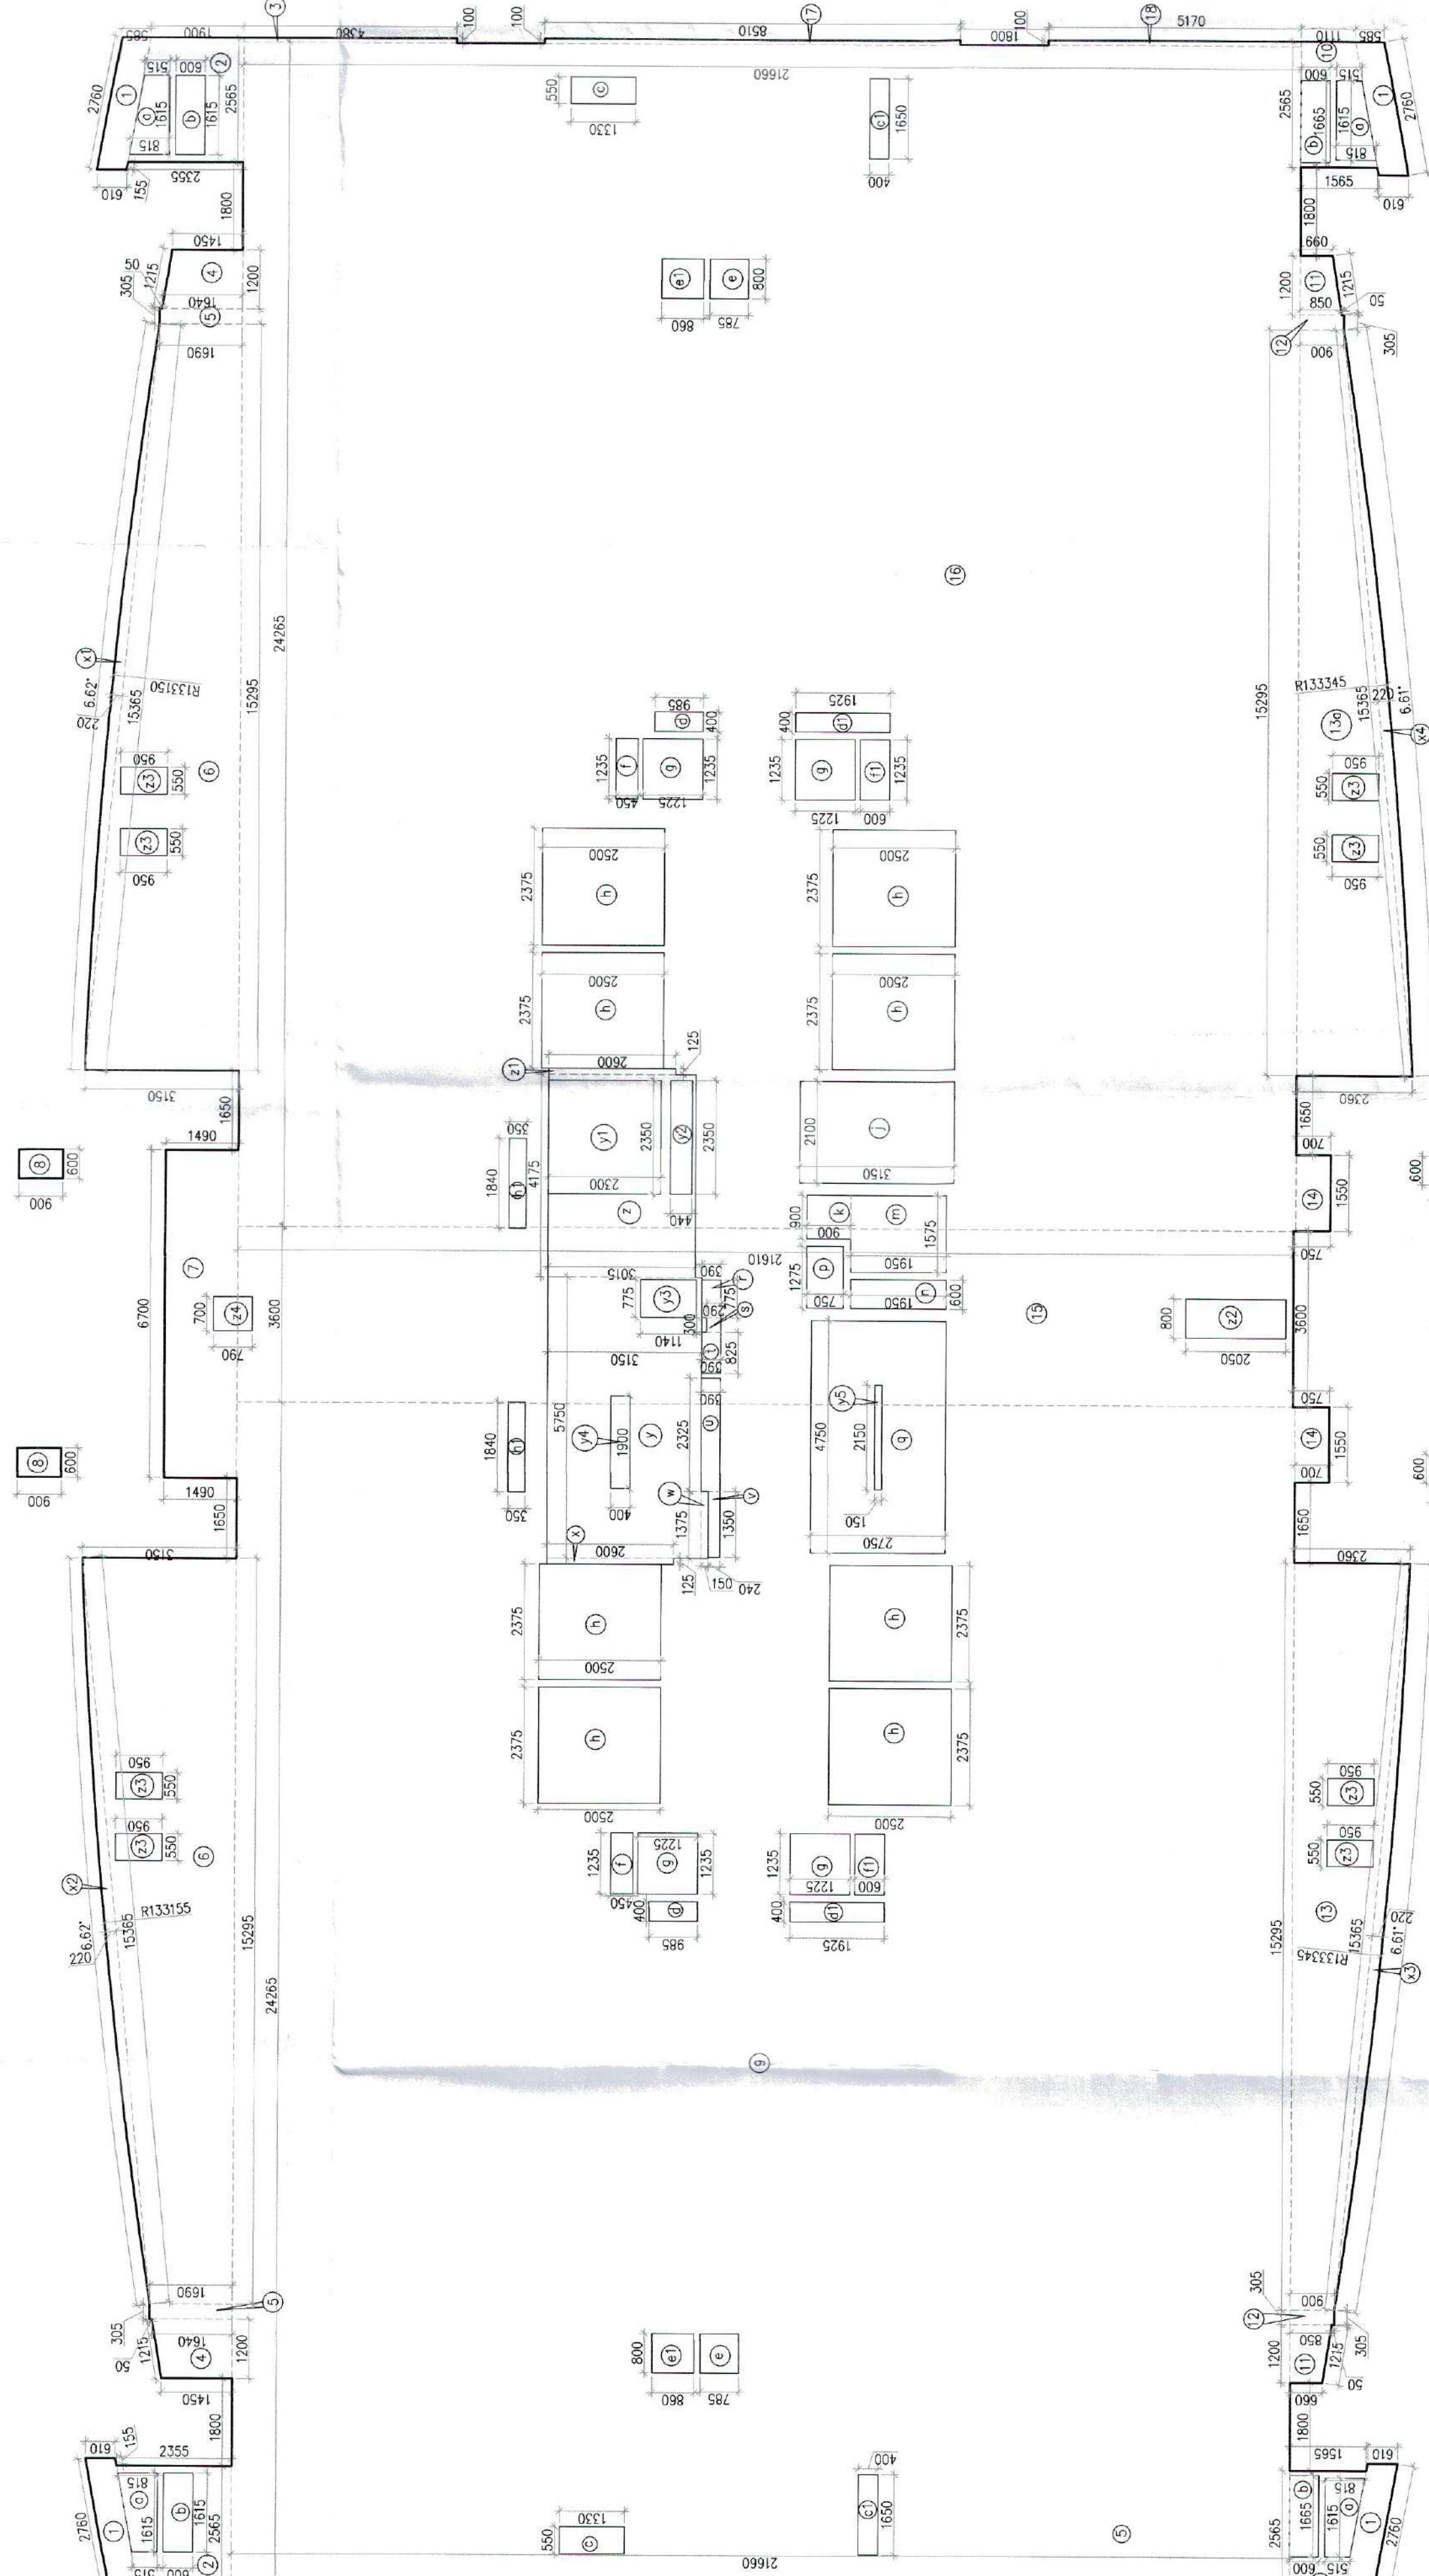


50TH FLOOR /PENTHOUSE FLOOR AREA

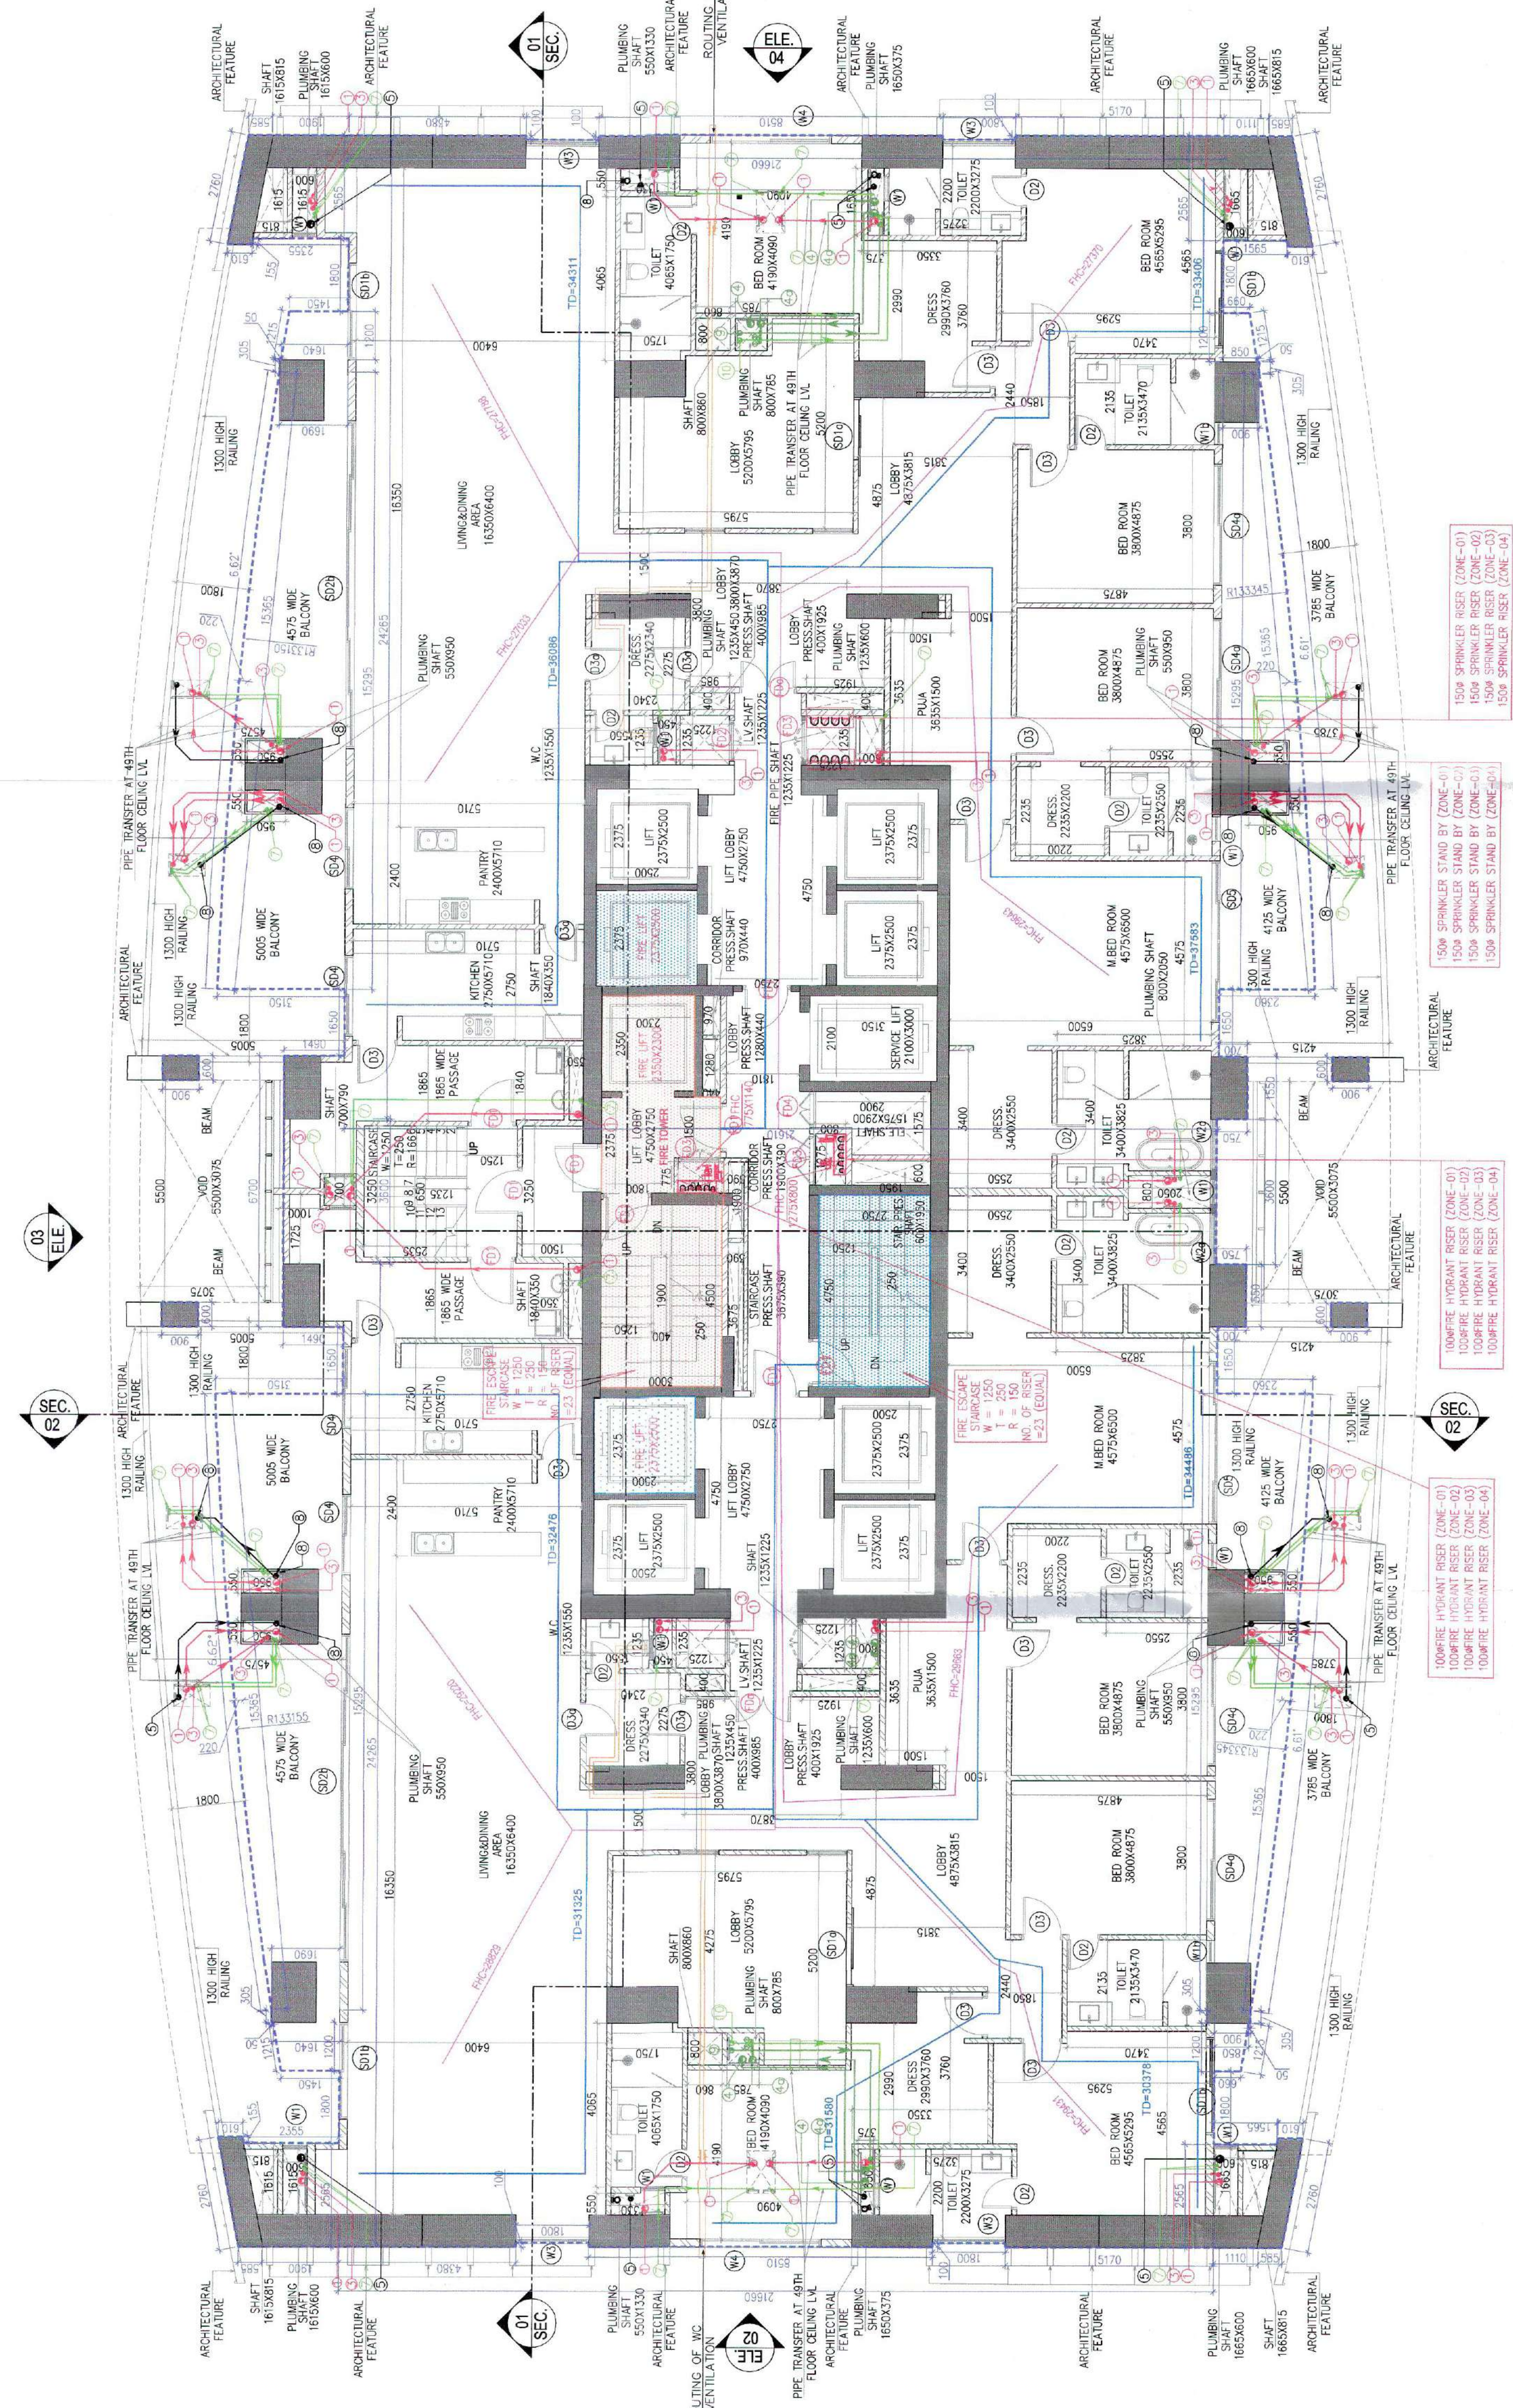

HOUSE FLOOR PLAN
-VL-174100
OF UNITS = 2
TOWER-F

<u>TD=TRAVEL DISTANCE</u>
FHC=TRAVEL DISTANCE
FD= FIRE DOOR
FAR PROFILE LINE

5TH FLOOR PERCHUTE MEZZANINE AREA CALCULATION									
GR05E - A	1	X	1	1	1	1	1	1	1
GR05E - B	1	X	1	1	1	1	1	1	1
GR05E - C	1	X	1	1	1	1	1	1	1
GR05E - FZ	1	X	1	1					

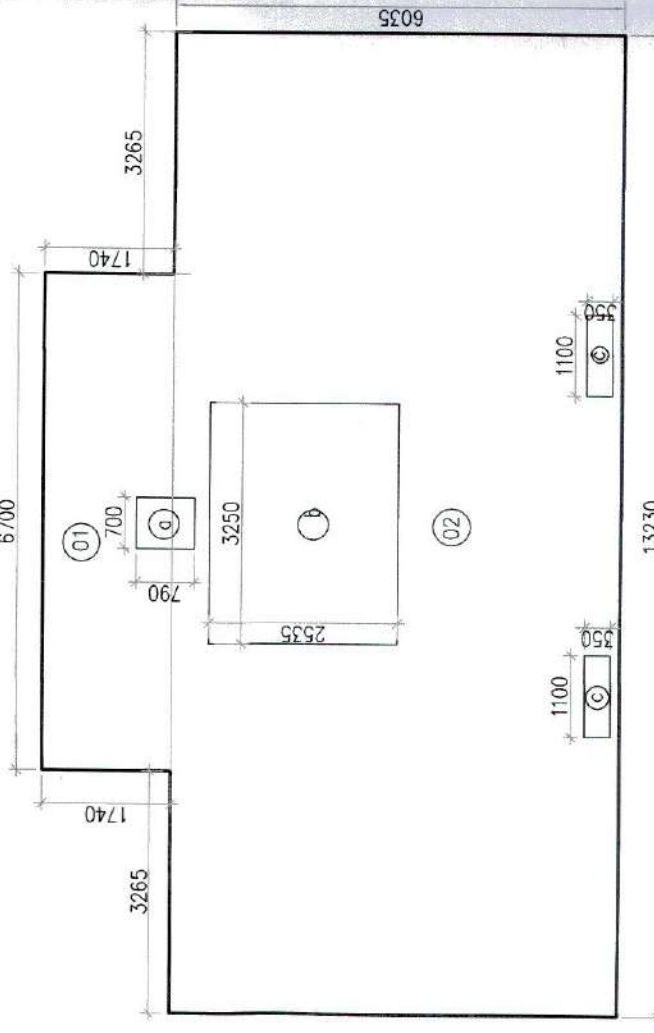

PINT HOUSE AREA CALCULATION										
GROSS - A	1	X	0.1 X	0.04 X	0.32 X	2.30 X			0.96 X	
	2	X	0.1 X	0.00	0.292 X	2.48 X			0.91 X	
	3	X	0.1 X	0.00	0.292 X	2.48 X			0.91 X	
120	136,320	X	9,82	0	0	133,150	X	2,200	X	15,381	2,113
121	136,330	X	9,82								