

BUILDING WILL BE DESIGNED (STRUCTURES)
AS PER RELEVANT IS CODES FOR EARTH QUAKE
RESISTANCE.

PROJECT
UNDER NEW BUILDING PLANS OF
PHASE-VIII (PRIVANA-NORTH) FALLING UNDER
RESIDENTIAL COLONY
 UNDER NEW INTEGRATED LICENSING POLICY(NILP)
 DATED 11.06.2022 ON LAND MEASURING 116.29625
 ACRES (LICENCE NO. 219 OF 2023 DATED 15.02.23)
 ACRES (LICENCE NO. 278 OF 2017 DATED 02.04.12)
 FROM LICENCE NO. 278 OF 2017 DATED 02.04.12
 AND 1324 ACRES OF 27 ACRES OF FRESH APPLIED AREA
 IN SECTOR - 76 & 77, GURUGRAM MANESAR URBAN
 COMPLEX BEING DEVELOPED BY DLF LTD IN
 COLLABORATION WITH LAND OWNERS AND
 IT'S ASSOCIATE COMPANIES

DESIGN ARCHITECT

ARCHITECTS:-



**DESIGN FORUM
INTERNATIONAL**

Address: K-47, KALLASH COLONY, NEW
DELHI - 48
Phone: 011-46556600,46556601, FAX -
46556601
Website: www.designforuminternational.com

ASSOCIATE ARCHITECTS

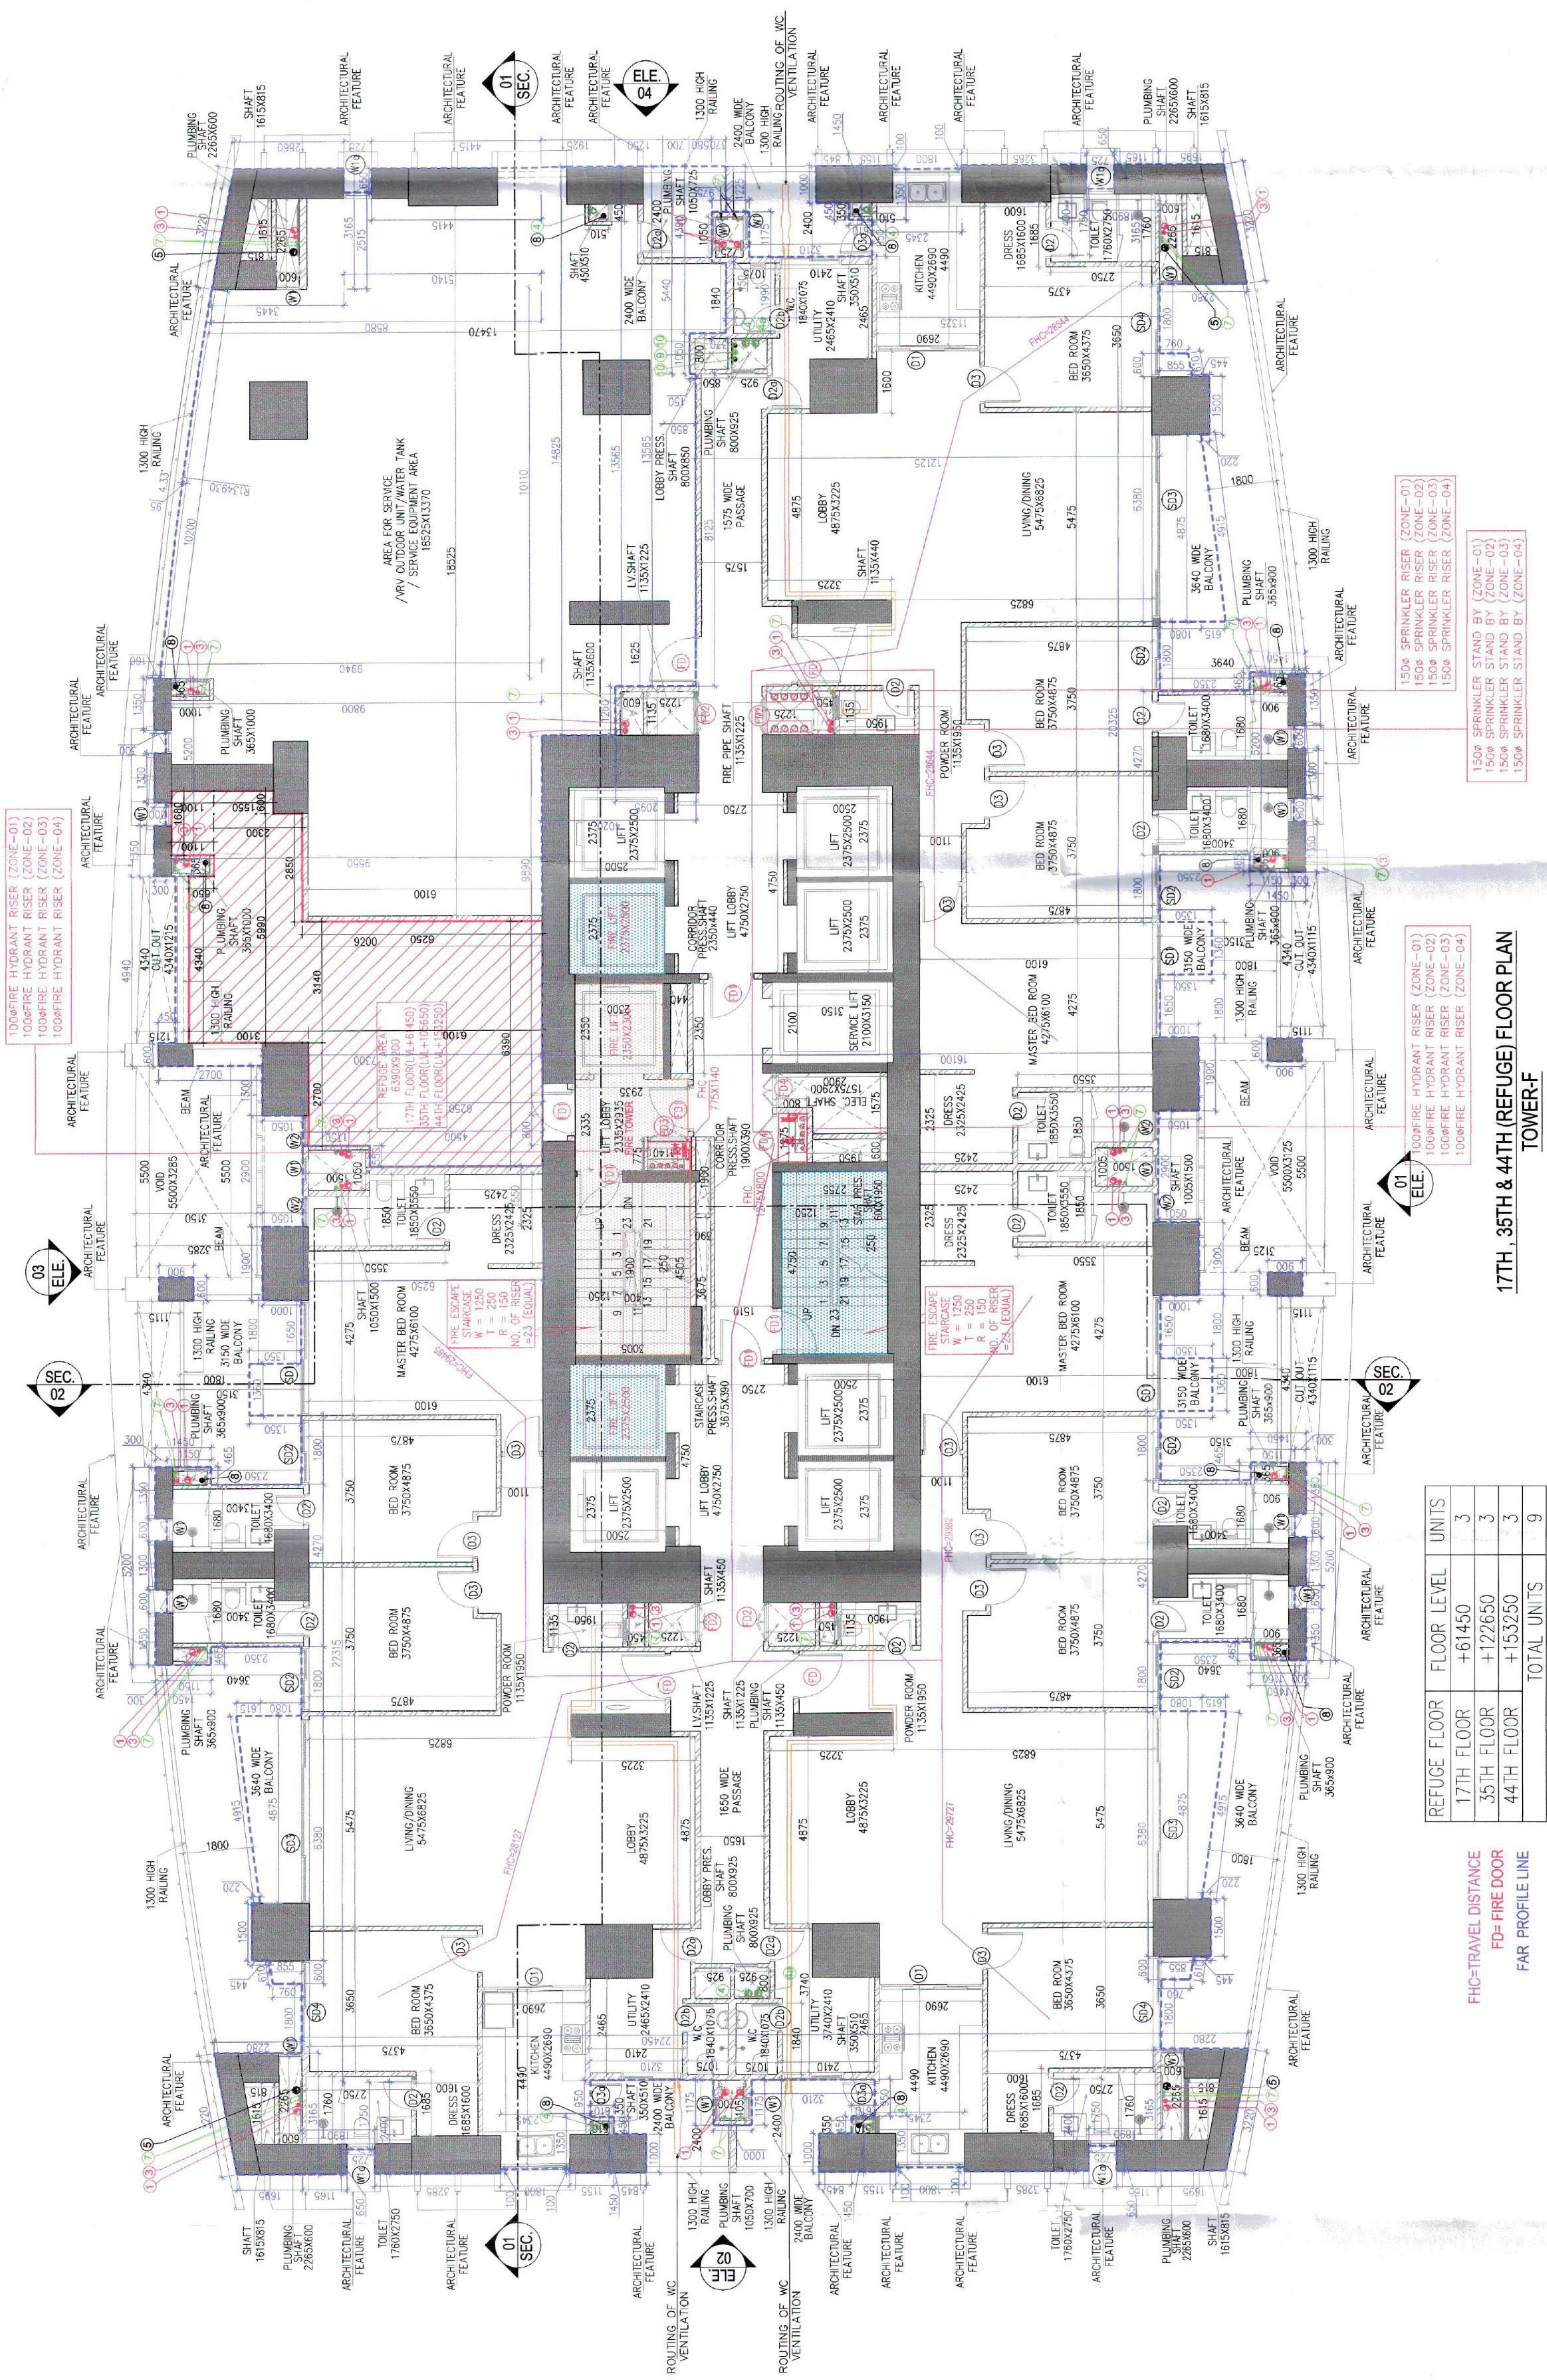
RSMS
ARCHITECTS

RSMS ARCHITECTS PVT. LTD.
39, Nara Niwas Bhawanij Kunj
Behind D2, Vasant Kunj,
New Delhi-110077.
Tel.: 011-26898616, 26898617
www.rsms-arch.com

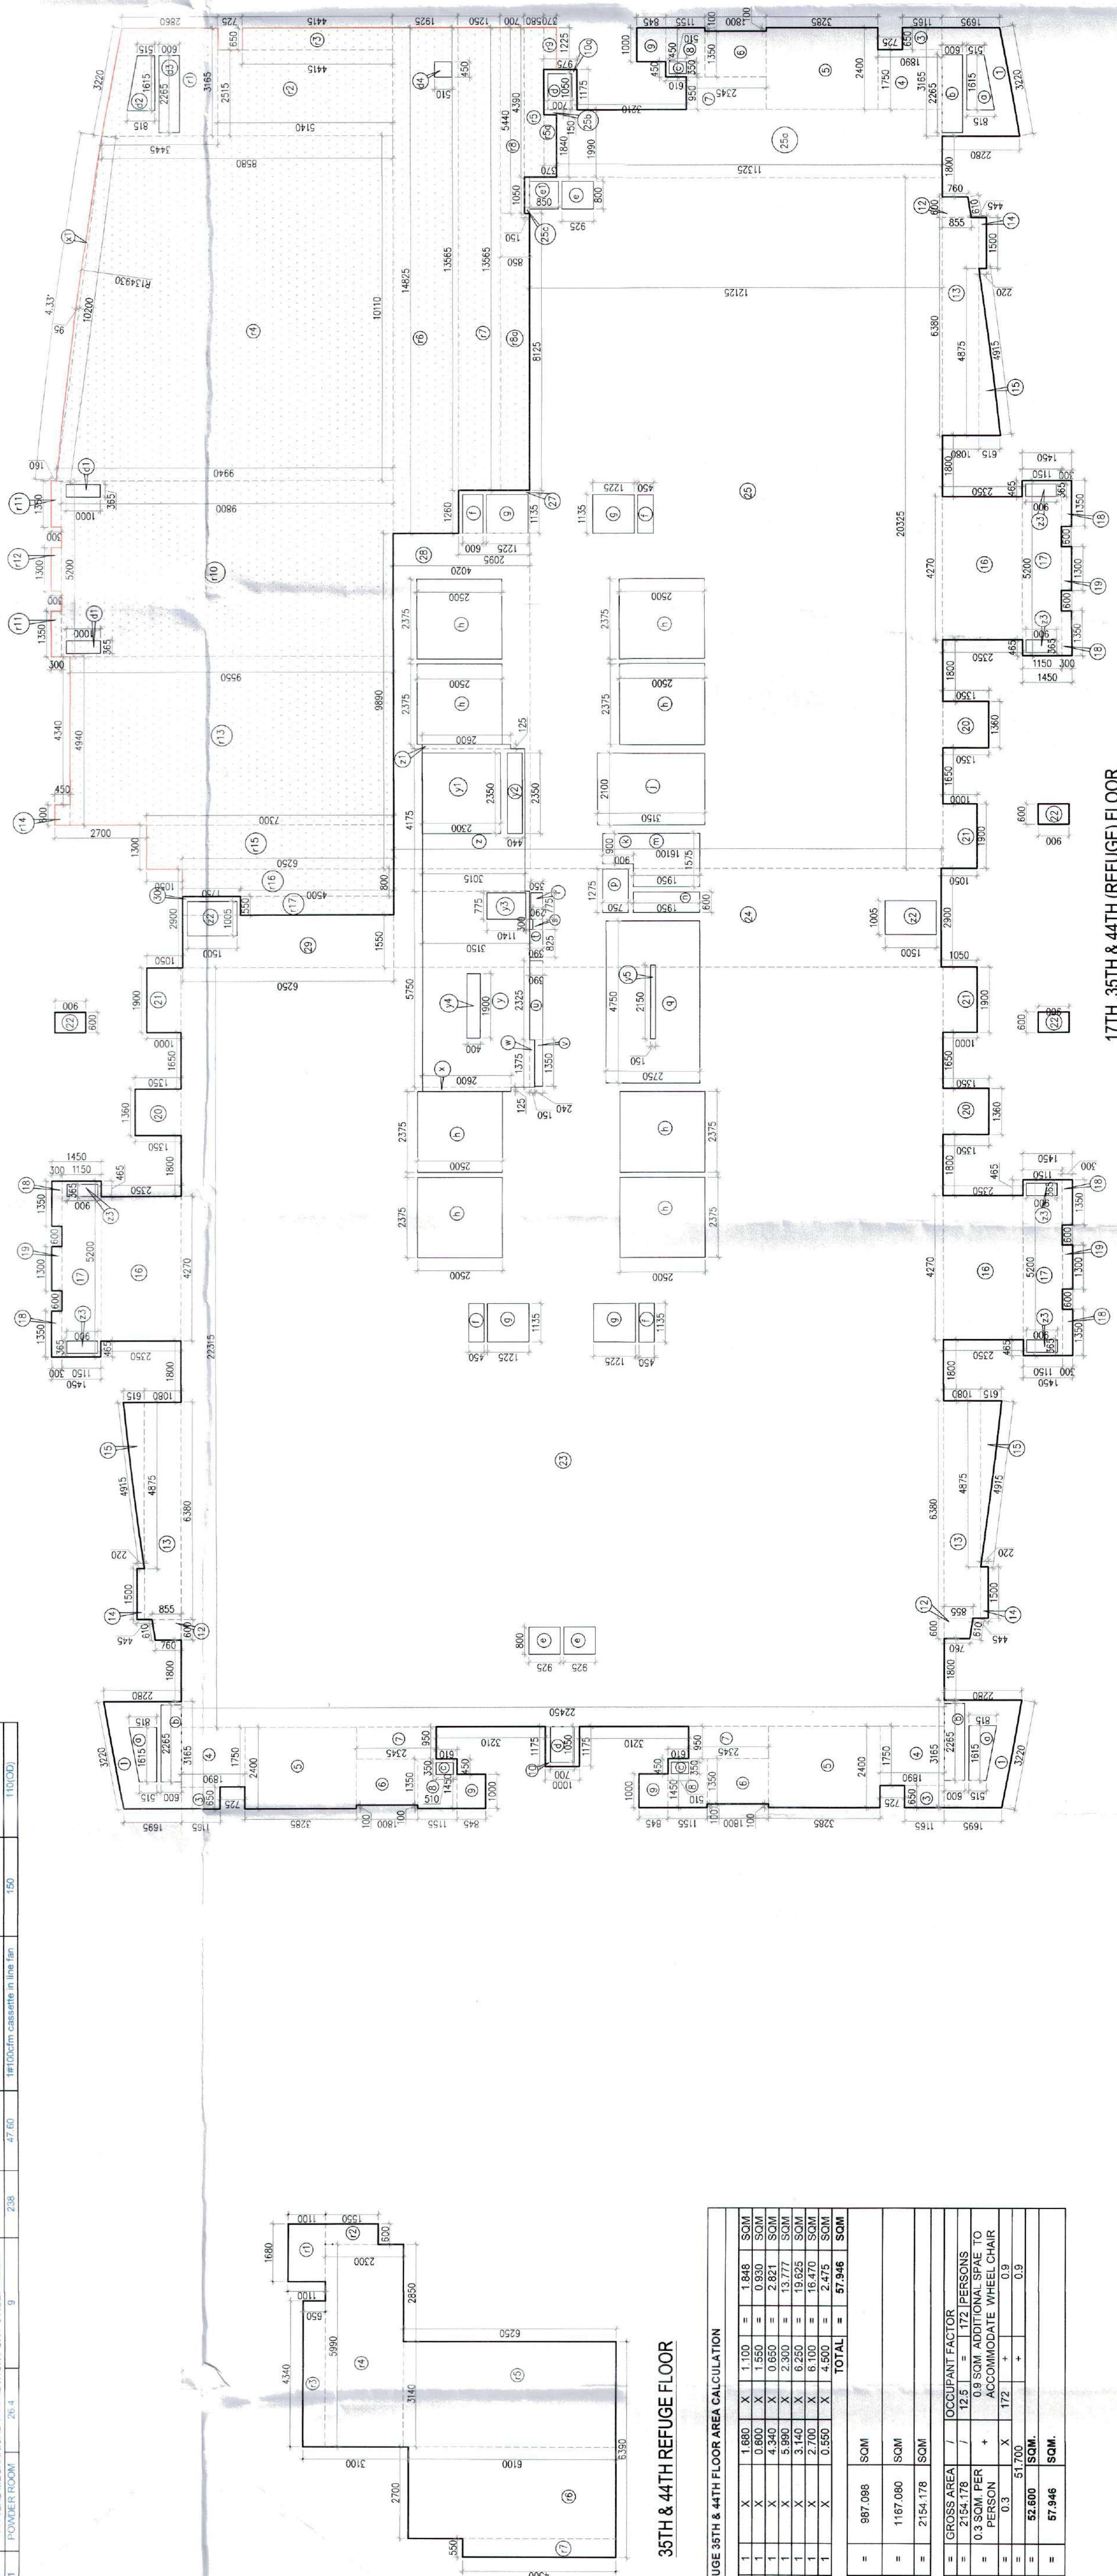
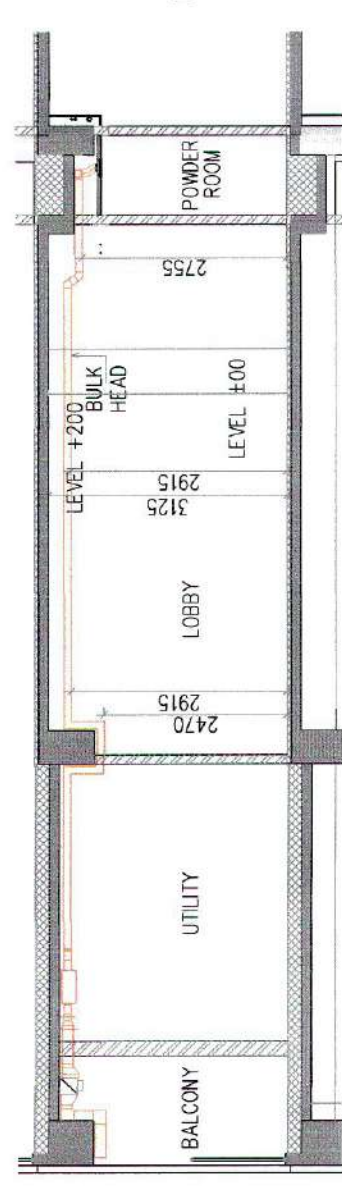
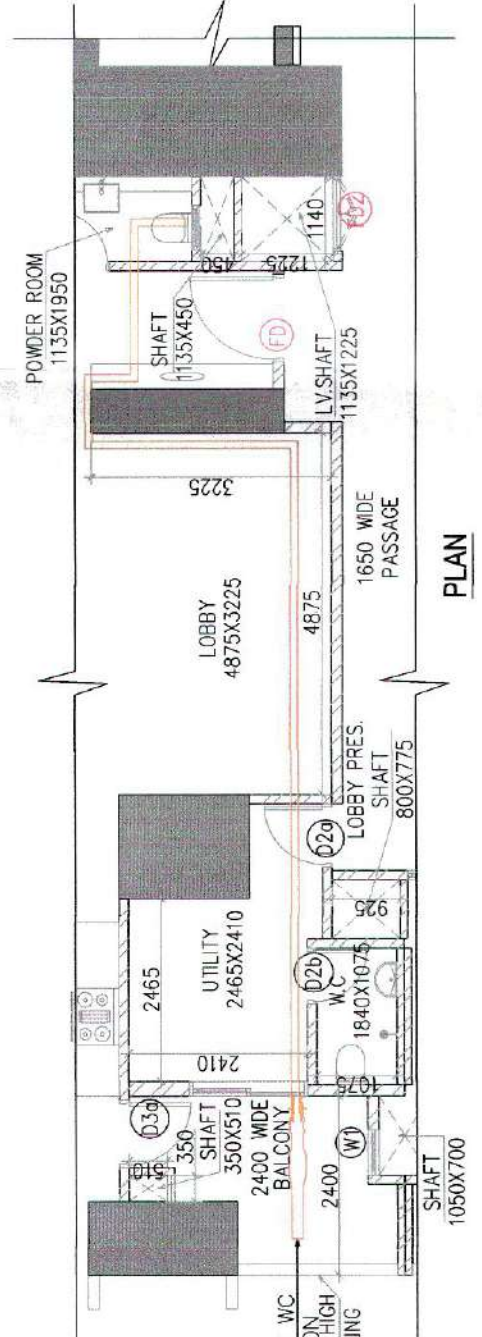
W. H. H. S.T.P. (H) Member S.T.P. (H) Chairman C.T.P. (H) B.P.C.
 S.T.P. (H) Member S.T.P. (H) Chairman C.T.P. (H) B.P.C.
 S.T.P. (H) Member S.T.P. (H) Chairman C.T.P. (H) B.P.C.

Ordering letter No. 72912... 09/06/2008 MEMBER BPAC	16.8.09 16.8.09 OWNER'S SEAL & SIGNATURE	MANISH KUMAR CA/2008/42027
Stamp: 16.8.09 Stamp: 16.8.09 Stamp: 16.8.09	Stamp: 16.8.09 Stamp: 16.8.09 Stamp: 16.8.09	Stamp: 16.8.09 Stamp: 16.8.09 Stamp: 16.8.09
Stamp: 16.8.09 Stamp: 16.8.09 Stamp: 16.8.09	Stamp: 16.8.09 Stamp: 16.8.09 Stamp: 16.8.09	Stamp: 16.8.09 Stamp: 16.8.09 Stamp: 16.8.09
Stamp: 16.8.09 Stamp: 16.8.09 Stamp: 16.8.09	Stamp: 16.8.09 Stamp: 16.8.09 Stamp: 16.8.09	Stamp: 16.8.09 Stamp: 16.8.09 Stamp: 16.8.09
Stamp: 16.8.09 Stamp: 16.8.09 Stamp: 16.8.09	Stamp: 16.8.09 Stamp: 16.8.09 Stamp: 16.8.09	Stamp: 16.8.09 Stamp: 16.8.09 Stamp: 16.8.09

FEB - 2025	Scale : 1:100	
Drawing Title: - <u>17TH, 35TH & 44TH REFUGE</u> <u>FLOOR PLAN</u> <u>OF AREA CALCULATION</u> <u>TOWER-F</u>		



REFUGEE FLOOR	FLOOR LEVEL	UNITS
17TH FLOOR	+61450	3
35TH FLOOR	+122650	3
44TH FLOOR	+153250	3
TOTAL UNITS		9

[illegible]

17TH, 38TH & 44TH REFUGEE FLOOR AREA	
<table border="1"> <thead> <tr> <th colspan="2">GROSS - A</th> <th colspan="2">GROSS - B</th> <th colspan="2">GROSS - C</th> <th colspan="2">GROSS - D</th> <th colspan="2">GROSS - E</th> </tr> </thead> <tbody> <tr> <td>1</td><td>3</td><td>1</td><td>3</td><td>1</td><td>3</td><td>1</td><td>3</td><td>1</td><td>3</td> </tr> <tr> <td>2</td><td>3</td><td>0.5 X 0.5 (0.25) 2.50</td><td>X</td><td>3</td><td>1.95</td><td></td><td></td><td></td><td>1.95</td> </tr> <tr> <td>3</td><td>3</td><td>1.95</td><td>X</td><td>3</td><td>1.95</td><td></td><td></td><td></td><td>1.95</td> </tr> <tr> <td>4</td><td>3</td><td>1.95</td><td>X</td><td>3</td><td>1.95</td><td></td><td></td><td></td><td>1.95</td> </tr> <tr> <td>5</td><td>3</td><td>1.95</td><td>X</td><td>3</td><td>1.95</td><td></td><td></td><td></td><td>1.95</td> </tr> <tr> <td>6</td><td>3</td><td>1.95</td><td>X</td><td>3</td><td>1.95</td><td></td><td></td><td></td><td>1.95</td> </tr> <tr> <td>7</td><td>3</td><td>1.95</td><td>X</td><td>3</td><td>1.95</td><td></td><td></td><td></td><td>1.95</td> </tr> <tr> <td>8</td><td>3</td><td>1.95</td><td>X</td><td>3</td><td>1.95</td><td></td><td></td><td></td><td>1.95</td> </tr> <tr> <td>9</td><td>3</td><td>1.95</td><td>X</td><td>3</td><td>1.95</td><td></td><td></td><td></td><td>1.95</td> </tr> <tr> <td>10</td><td>3</td><td>1.95</td><td>X</td><td>3</td><td>1.95</td><td></td><td></td><td></td><td>1.95</td> </tr> <tr> <td>11</td><td>3</td><td>1.95</td><td>X</td><td>3</td><td>1.95</td><td></td><td></td><td></td><td>1.95</td> </tr> <tr> <td>12</td><td>3</td><td>1.95</td><td>X</td><td>3</td><td>1.95</td><td></td><td></td><td></td><td>1.95</td> </tr> <tr> <td>13</td><td>3</td><td>0.5 X 0.5 (0.25) 2.50</td><td>X</td><td>0.95</td><td></td><td></td><td></td><td></td><td>0.95</td> </tr> <tr> <td>14</td><td>3</td><td>0.95</td><td>X</td><td>0.95</td><td></td><td></td><td></td><td></td><td>0.95</td> </tr> <tr> <td>15</td><td>3</td><td>0.95</td><td>X</td><td>0.95</td><td></td><td></td><td></td><td></td><td>0.95</td> </tr> <tr> <td>16</td><td>3</td><td>0.5 X 0.5 (0.25) 2.50</td><td>X</td><td>1.95</td><td></td><td></td><td></td><td></td><td>1.95</td> </tr> <tr> <td>17</td><td>3</td><td>1.95</td><td>X</td><td>1.95</td><td></td><td></td><td></td><td></td><td>1.95</td> </tr> <tr> <td>18</td><td>3</td><td>1.95</td><td>X</td><td>1.95</td><td></td><td></td><td></td><td></td><td>1.95</td> </tr> <tr> <td>19</td><td>3</td><td>1.95</td><td>X</td><td>1.95</td><td></td><td></td><td></td><td></td><td>1.95</td> </tr> <tr> <td>20</td><td>3</td><td>1.95</td><td>X</td><td>1.95</td><td></td><td></td><td></td><td></td><td>1.95</td> </tr> <tr> <td>21</td><td>3</td><td>1.95</td><td>X</td><td>1.95</td><td></td><td></td><td></td><td></td><td>1.95</td> </tr> <tr> <td>22</td><td>3</td><td>1.95</td><td>X</td><td>1.95</td><td></td><td></td><td></td><td></td><td>1.95</td> </tr> <tr> <td>23</td><td>3</td><td>0.5 X 0.5 (0.25) 2.50</td><td>X</td><td>0.95</td><td></td><td></td><td></td><td></td><td>0.95</td> </tr> <tr> <td>24</td><td>3</td><td>0.95</td><td>X</td><td>0.95</td><td></td><td></td><td></td><td></td><td>0.95</td> </tr> <tr> <td>25</td><td>3</td><td>0.95</td><td>X</td><td>0.95</td><td></td><td></td><td></td><td></td><td>0.95</td> </tr> <tr> <td>26</td><td>3</td><td>0.5 X 0.5 (0.25) 2.50</td><td>X</td><td>1.95</td><td></td><td></td><td></td><td></td><td>1.95</td> </tr> <tr> <td>27</td><td>3</td><td>1.95</td><td>X</td><td>1.95</td><td></td><td></td><td></td><td></td><td>1.95</td> </tr> <tr> <td>28</td><td>3</td><td>1.95</td><td>X</td><td>1.95</td><td></td><td></td><td></td><td></td><td>1.95</td> </tr> <tr> <td>29</td><td>3</td><td>1.95</td><td>X</td><td>1.95</td><td></td><td></td><td></td><td></td><td>1.95</td> </tr> <tr> <td>30</td><td>3</td><td>1.95</td><td>X</td><td>1.95</td><td></td><td></td><td></td><td></td><td>1.95</td> </tr> <tr> <td>31</td><td>3</td><td>1.95</td><td>X</td><td>1.95</td><td></td><td></td><td></td><td></td><td>1.95</td> </tr> <tr> <td>32</td><td>3</td><td>1.95</td><td>X</td><td>1.95</td><td></td><td></td><td></td><td></td><td>1.95</td> </tr> <tr> <td>33</td><td>3</td><td>1.95</td><td>X</td><td>1.95</td><td></td><td></td><td></td><td></td><td>1.95</td> </tr> <tr> <td>34</td><td>3</td><td>1.95</td><td>X</td><td>1.95</td><td></td><td></td><td></td><td></td><td>1.95</td> </tr> <tr> <td>35</td><td>3</td><td>1.95</td><td>X</td><td>1.95</td><td></td><td></td><td></td><td></td><td>1.95</td> </tr> <tr> <td>36</td><td>3</td><td>1.95</td><td>X</td><td>1.95</td><td></td><td></td><td></td><td></td><td>1.95</td> </tr> <tr> <td>37</td><td>3</td><td>1.95</td><td>X</td><td>1.95</td><td></td><td></td><td></td><td></td><td>1.95</td> </tr> <tr> <td>38</td><td>3</td><td>1.95</td><td>X</td><td>1.95</td><td></td><td></td><td></td><td></td><td>1.95</td> </tr> <tr> <td>39</td><td>3</td><td>1.95</td><td>X</td><td>1.95</td><td></td><td></td><td></td><td></td><td>1.95</td> </tr> <tr> <td>40</td><td>3</td><td>1.95</td><td>X</td><td>1.95</td><td></td><td></td><td></td><td></td><td>1.95</td> </tr> <tr> <td>41</td><td>3</td><td>1.95</td><td>X</td><td>1.95</td><td></td><td></td><td></td><td></td><td>1.95</td> </tr> <tr> <td>42</td><td>3</td><td>1.95</td><td>X</td><td>1.95</td><td></td><td></td><td></td><td></td><td>1.95</td> </tr> <tr> <td>43</td><td>3</td><td>1.95</td><td>X</td><td>1.95</td><td></td><td></td><td></td><td></td><td>1.95</td> </tr> <tr> <td>44</td><td>3</td><td>1.95</td><td>X</td><td>1.95</td><td></td><td></td><td></td><td></td><td>1.95</td> </tr> <tr> <td>45</td><td>3</td><td>1.95</td><td>X</td><td>1.95</td><td></td><td></td><td></td><td></td><td>1.95</td> </tr> <tr> <td>46</td><td>3</td><td>1.95</td><td>X</td><td>1.95</td><td></td><td></td><td></td><td></td><td>1.95</td> </tr> <tr> <td>47</td><td>3</td><td>1.95</td><td>X</td><td>1.95</td><td></td><td></td><td></td><td></td><td>1.95</td> </tr> <tr> <td>48</td><td>3</td><td>1.95</td><td>X</td><td>1.95</td><td></td><td></td><td></td><td></td><td>1.95</td> </tr> <tr> <td>49</td><td>3</td><td>1.95</td><td>X</td><td>1.95</td><td></td><td></td><td></td><td></td><td>1.95</td> </tr> <tr> <td>50</td><td>3</td><td>1.95</td><td>X</td><td>1.95</td><td></td><td></td><td></td><td></td><td>1.95</td> </tr> <tr> <td>51</td><td>3</td><td>1.95</td><td>X</td><td>1.95</td><td></td><td></td><td></td><td></td><td>1.95</td> </tr> <tr> <td>52</td><td>3</td><td>1.95</td><td>X</td><td>1.95</td><td></td><td></td><td></td><td></td><td>1.95</td> </tr> <tr> <td>53</td><td>3</td><td>1.95</td><td>X</td><td>1.95</td><td></td><td></td><td></td><td></td><td>1.95</td> </tr> <tr> <td>54</td><td>3</td><td>1.95</td><td>X</td><td>1.95</td><td></td><td></td><td></td><td></td><td>1.95</td> </tr> <tr> <td>55</td><td>3</td><td>1.95</td><td>X</td><td>1.95</td><td></td><td></td><td></td><td></td><td>1.95</td> </tr> <tr> <td>56</td><td>3</td><td>1.95</td><td>X</td><td>1.95</td><td></td><td></td><td></td><td></td><td>1.95</td></tr></tbody></table>										GROSS - A		GROSS - B		GROSS - C		GROSS - D		GROSS - E		1	3	1	3	1	3	1	3	1	3	2	3	0.5 X 0.5 (0.25) 2.50	X	3	1.95				1.95	3	3	1.95	X	3	1.95				1.95	4	3	1.95	X	3	1.95				1.95	5	3	1.95	X	3	1.95				1.95	6	3	1.95	X	3	1.95				1.95	7	3	1.95	X	3	1.95				1.95	8	3	1.95	X	3	1.95				1.95	9	3	1.95	X	3	1.95				1.95	10	3	1.95	X	3	1.95				1.95	11	3	1.95	X	3	1.95				1.95	12	3	1.95	X	3	1.95				1.95	13	3	0.5 X 0.5 (0.25) 2.50	X	0.95					0.95	14	3	0.95	X	0.95					0.95	15	3	0.95	X	0.95					0.95	16	3	0.5 X 0.5 (0.25) 2.50	X	1.95					1.95	17	3	1.95	X	1.95					1.95	18	3	1.95	X	1.95					1.95	19	3	1.95	X	1.95					1.95	20	3	1.95	X	1.95					1.95	21	3	1.95	X	1.95					1.95	22	3	1.95	X	1.95					1.95	23	3	0.5 X 0.5 (0.25) 2.50	X	0.95					0.95	24	3	0.95	X	0.95					0.95	25	3	0.95	X	0.95					0.95	26	3	0.5 X 0.5 (0.25) 2.50	X	1.95					1.95	27	3	1.95	X	1.95					1.95	28	3	1.95	X	1.95					1.95	29	3	1.95	X	1.95					1.95	30	3	1.95	X	1.95					1.95	31	3	1.95	X	1.95					1.95	32	3	1.95	X	1.95					1.95	33	3	1.95	X	1.95					1.95	34	3	1.95	X	1.95					1.95	35	3	1.95	X	1.95					1.95	36	3	1.95	X	1.95					1.95	37	3	1.95	X	1.95					1.95	38	3	1.95	X	1.95					1.95	39	3	1.95	X	1.95					1.95	40	3	1.95	X	1.95					1.95	41	3	1.95	X	1.95					1.95	42	3	1.95	X	1.95					1.95	43	3	1.95	X	1.95					1.95	44	3	1.95	X	1.95					1.95	45	3	1.95	X	1.95					1.95	46	3	1.95	X	1.95					1.95	47	3	1.95	X	1.95					1.95	48	3	1.95	X	1.95					1.95	49	3	1.95	X	1.95					1.95	50	3	1.95	X	1.95					1.95	51	3	1.95	X	1.95					1.95	52	3	1.95	X	1.95					1.95	53	3	1.95	X	1.95					1.95	54	3	1.95	X	1.95					1.95	55	3	1.95	X	1.95					1.95	56	3	1.95	X	1.95					1.95
GROSS - A		GROSS - B		GROSS - C		GROSS - D		GROSS - E	
1	3	1	3	1	3	1	3	1	3	
2	3	0.5 X 0.5 (0.25) 2.50	X	3	1.95				1.95	
3	3	1.95	X	3	1.95				1.95	
4	3	1.95	X	3	1.95				1.95	
5	3	1.95	X	3	1.95				1.95	
6	3	1.95	X	3	1.95				1.95	
7	3	1.95	X	3	1.95				1.95	
8	3	1.95	X	3	1.95				1.95	
9	3	1.95	X	3	1.95				1.95	
10	3	1.95	X	3	1.95				1.95	
11	3	1.95	X	3	1.95				1.95	
12	3	1.95	X	3	1.95				1.95	
13	3	0.5 X 0.5 (0.25) 2.50	X	0.95					0.95	
14	3	0.95	X	0.95					0.95	
15	3	0.95	X	0.95					0.95	
16	3	0.5 X 0.5 (0.25) 2.50	X	1.95					1.95	
17	3	1.95	X	1.95					1.95	
18	3	1.95	X	1.95					1.95	
19	3	1.95	X	1.95					1.95	
20	3	1.95	X	1.95					1.95	
21	3	1.95	X	1.95					1.95	
22	3	1.95	X	1.95					1.95	
23	3	0.5 X 0.5 (0.25) 2.50	X	0.95					0.95	
24	3	0.95	X	0.95					0.95	
25	3	0.95	X	0.95					0.95	
26	3	0.5 X 0.5 (0.25) 2.50	X	1.95					1.95	
27	3	1.95	X	1.95					1.95	
28	3	1.95	X	1.95					1.95	
