

Note :-

1. BUILDING WILL BE DESIGNED (STRUCTURES) AS PER RELEVANT IS CODES FOR EARTH QUAKE RESISTANCE.

PROJECT

PROPOSED BUILDING PLANS OF PHASE-VII (PRAKASHNORTH) FALLING UNDER NEW INTEGRATED LICENSING POLICY(NIP) DATED 11.05.2022 ON LAND MEASURING 116.26825 ACRES (LICENCE NO. 219 OF 2022 DATED 25.02.23) (AN AREA MEASURING 103.09625 ACRES MIGRATION FROM LICENCE NO. 27 OF 2012 DATED 02.04.2012 AND 13.24 ACRES AS FRESH APPLIED AREA) IN SECTOR -76 & 77, GULIGRAM MANESAR URBAN COMPLEX BEING DEVELOPED BY DLF LTD IN COLLABORATION WITH LAND OWNERS AND IT'S ASSOCIATE COMPANIES

DESIGN ARCHITECT

ARCHITECTS:-
DESIGN FORUM INTERNATIONAL
Address : K-47, KAILASH COLONY, NEW DELHI -48
Phone : 011-46556600,46556601 , FAX - 46556601
Website: www.designforuminternational.com

ASSOCIATE ARCHITECTS

R | S | M | S
ARCHITECTS
RMS ARCHITECTS PVT. LTD.
69,Nora Niwas Bhawan Kunj
(Behind D2), Vasant Kunj,
New Delhi-110070.
Tel:-011-26898616,26898617
www.rsms-arch.com

OWNER'S SEAL & SIGNATURE

OWNER'S SEAL & SIGNATURE

ARCHITECT'S SEAL & SIGNATURE

MANISH KUMAR
CA2008/42027

Scale : 1:100

Drawing No:-

TYPICAL FLOOR PLAN OF AREA CALCULATION TOWERE


TA-06a

FLOORS	LEVEL	MS
1ST FLOOR	7700	4
2ND FLOOR	7700	4
3RD FLOOR	7700	4
4TH FLOOR	7700	4
5TH FLOOR	7700	4
100	D100	800	2400	0	2400

SYMBOL	DESCRIPTION
1	100% HYDRANT RISER (ZONE-01)
2	100% HYDRANT RISER (ZONE-02)
3	100% HYDRANT RISER (ZONE-03)
100	100% HYDRANT RISER (ZONE-100)

TYPICAL (1st TO 16TH, 18TH TO 25TH, 27TH TO 34TH, 36TH TO 43TH & 45TH TO 49TH) FLOOR PLAN TOWERE

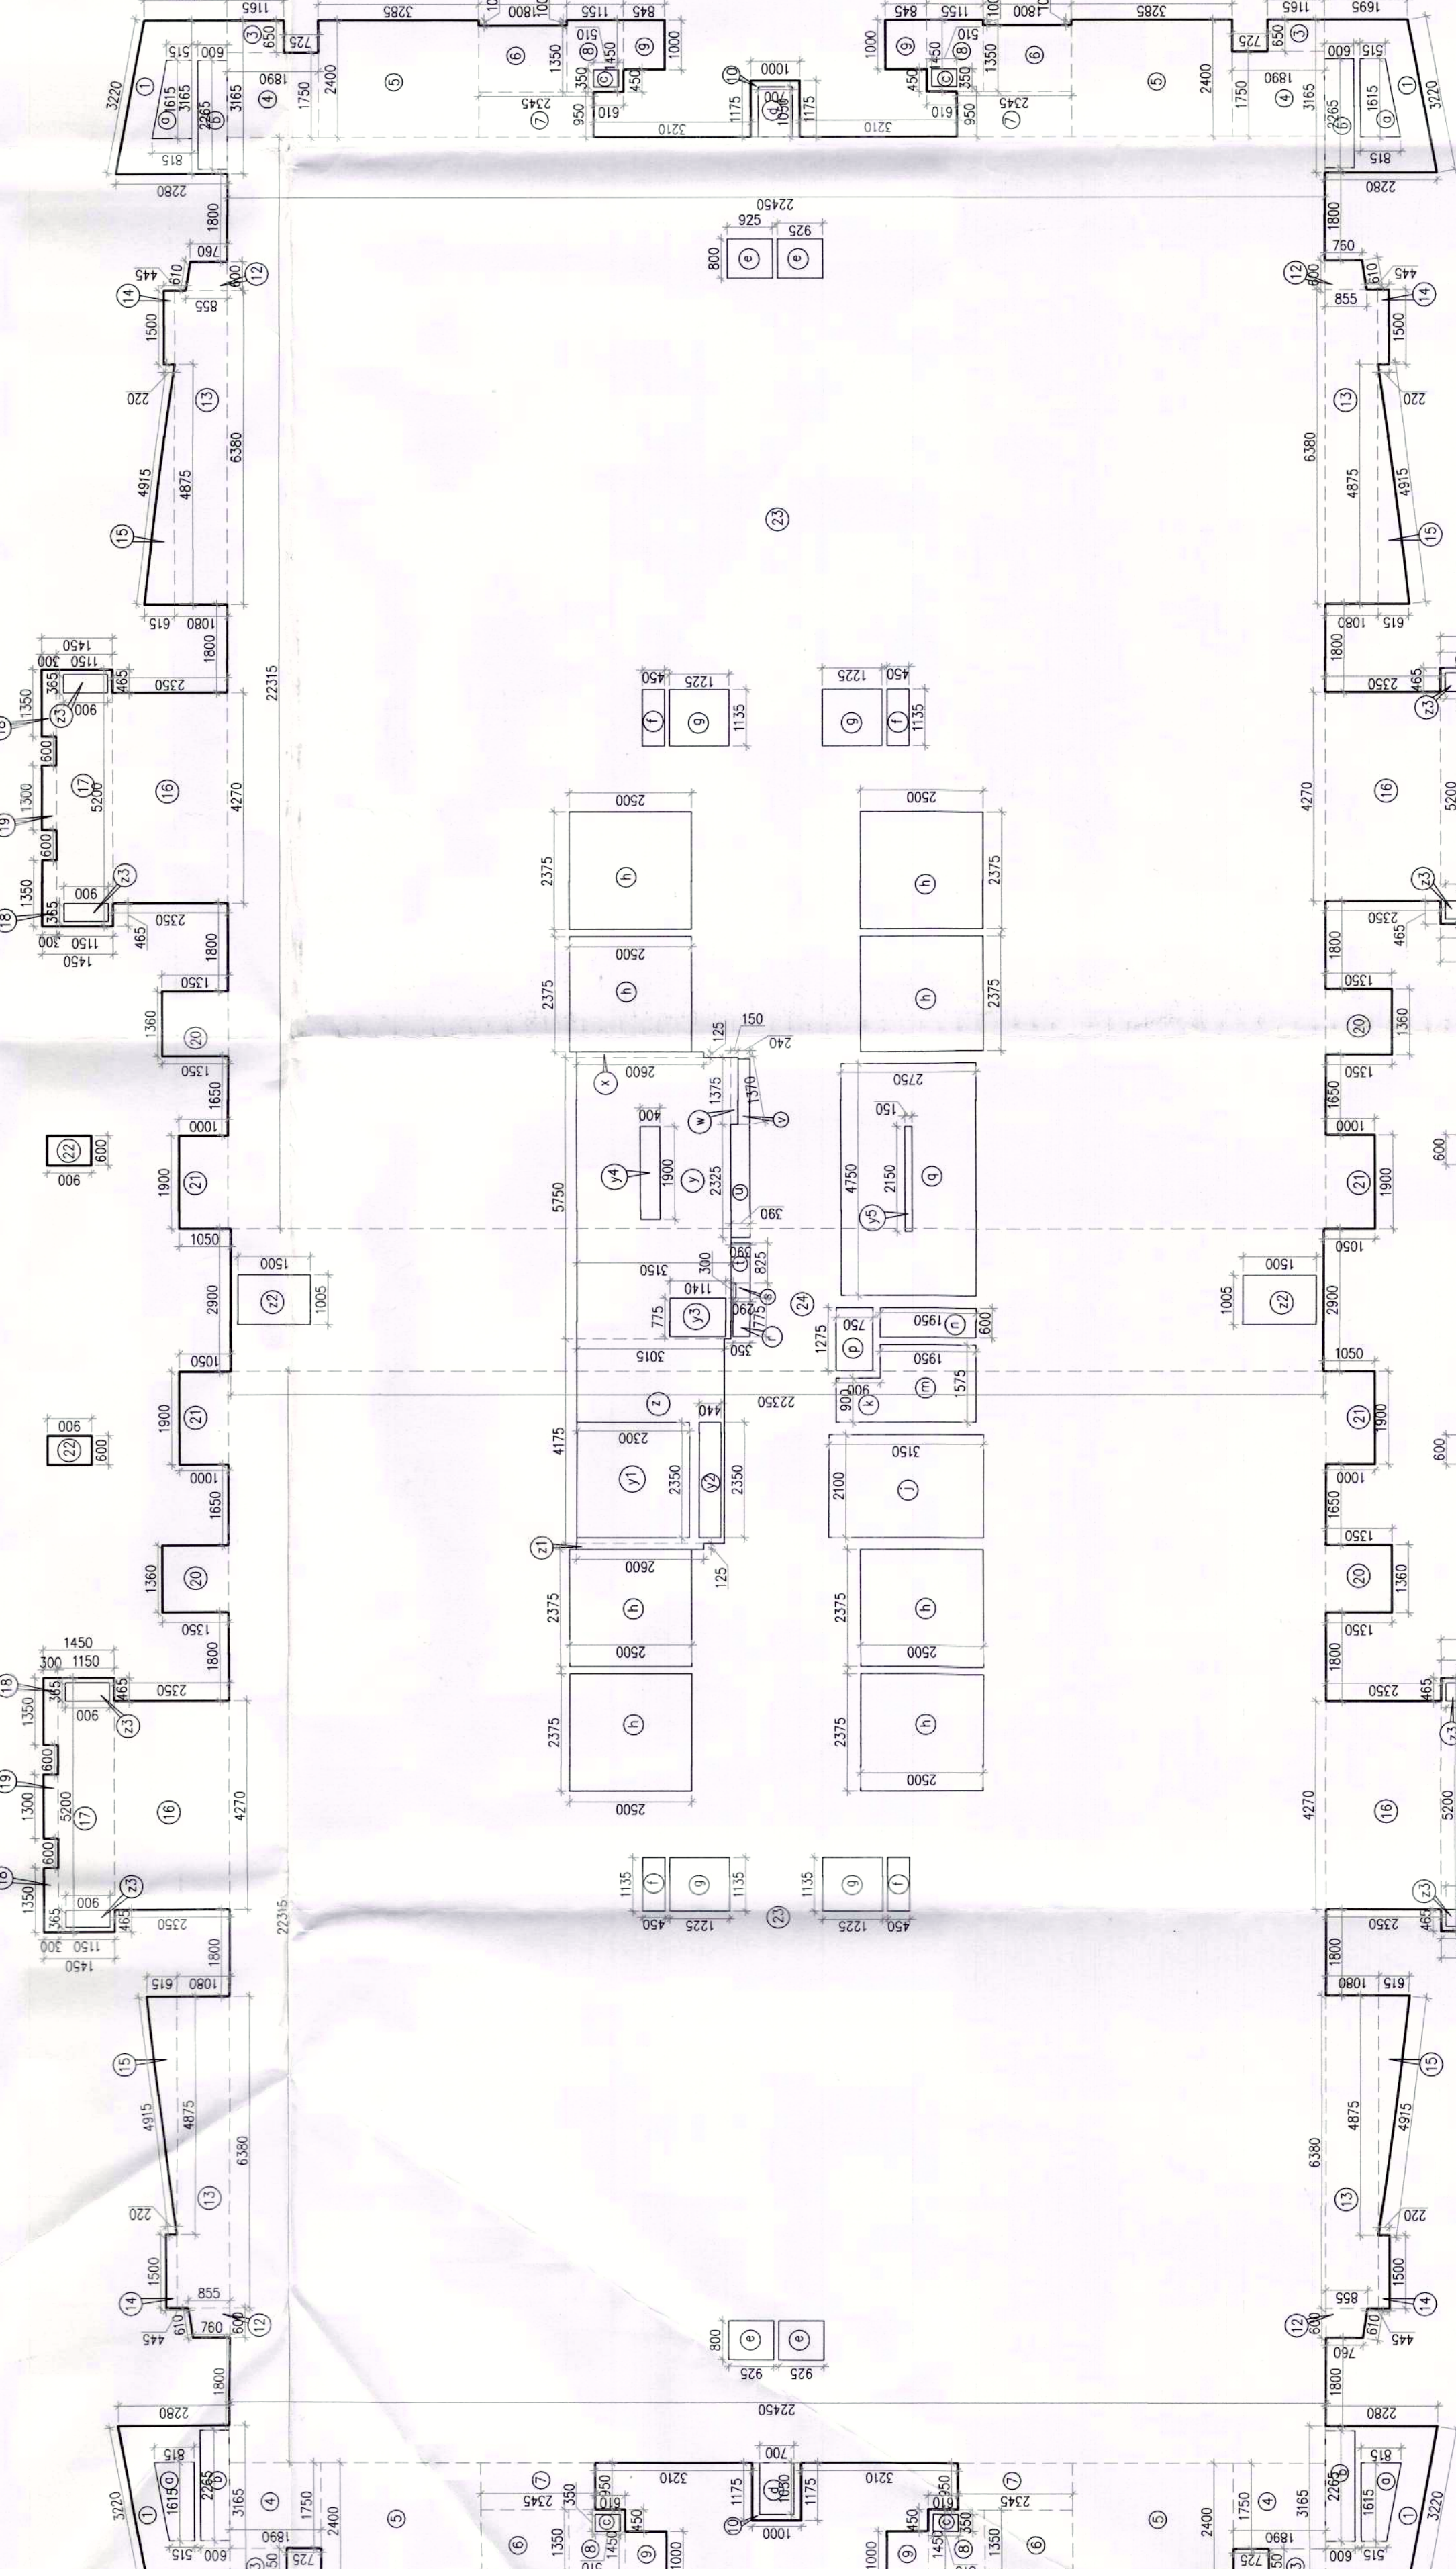

TYPICAL FLOOR AREA TOWERE

TYPICAL FLOOR AREA		TYPICAL FLOOR AREA		