


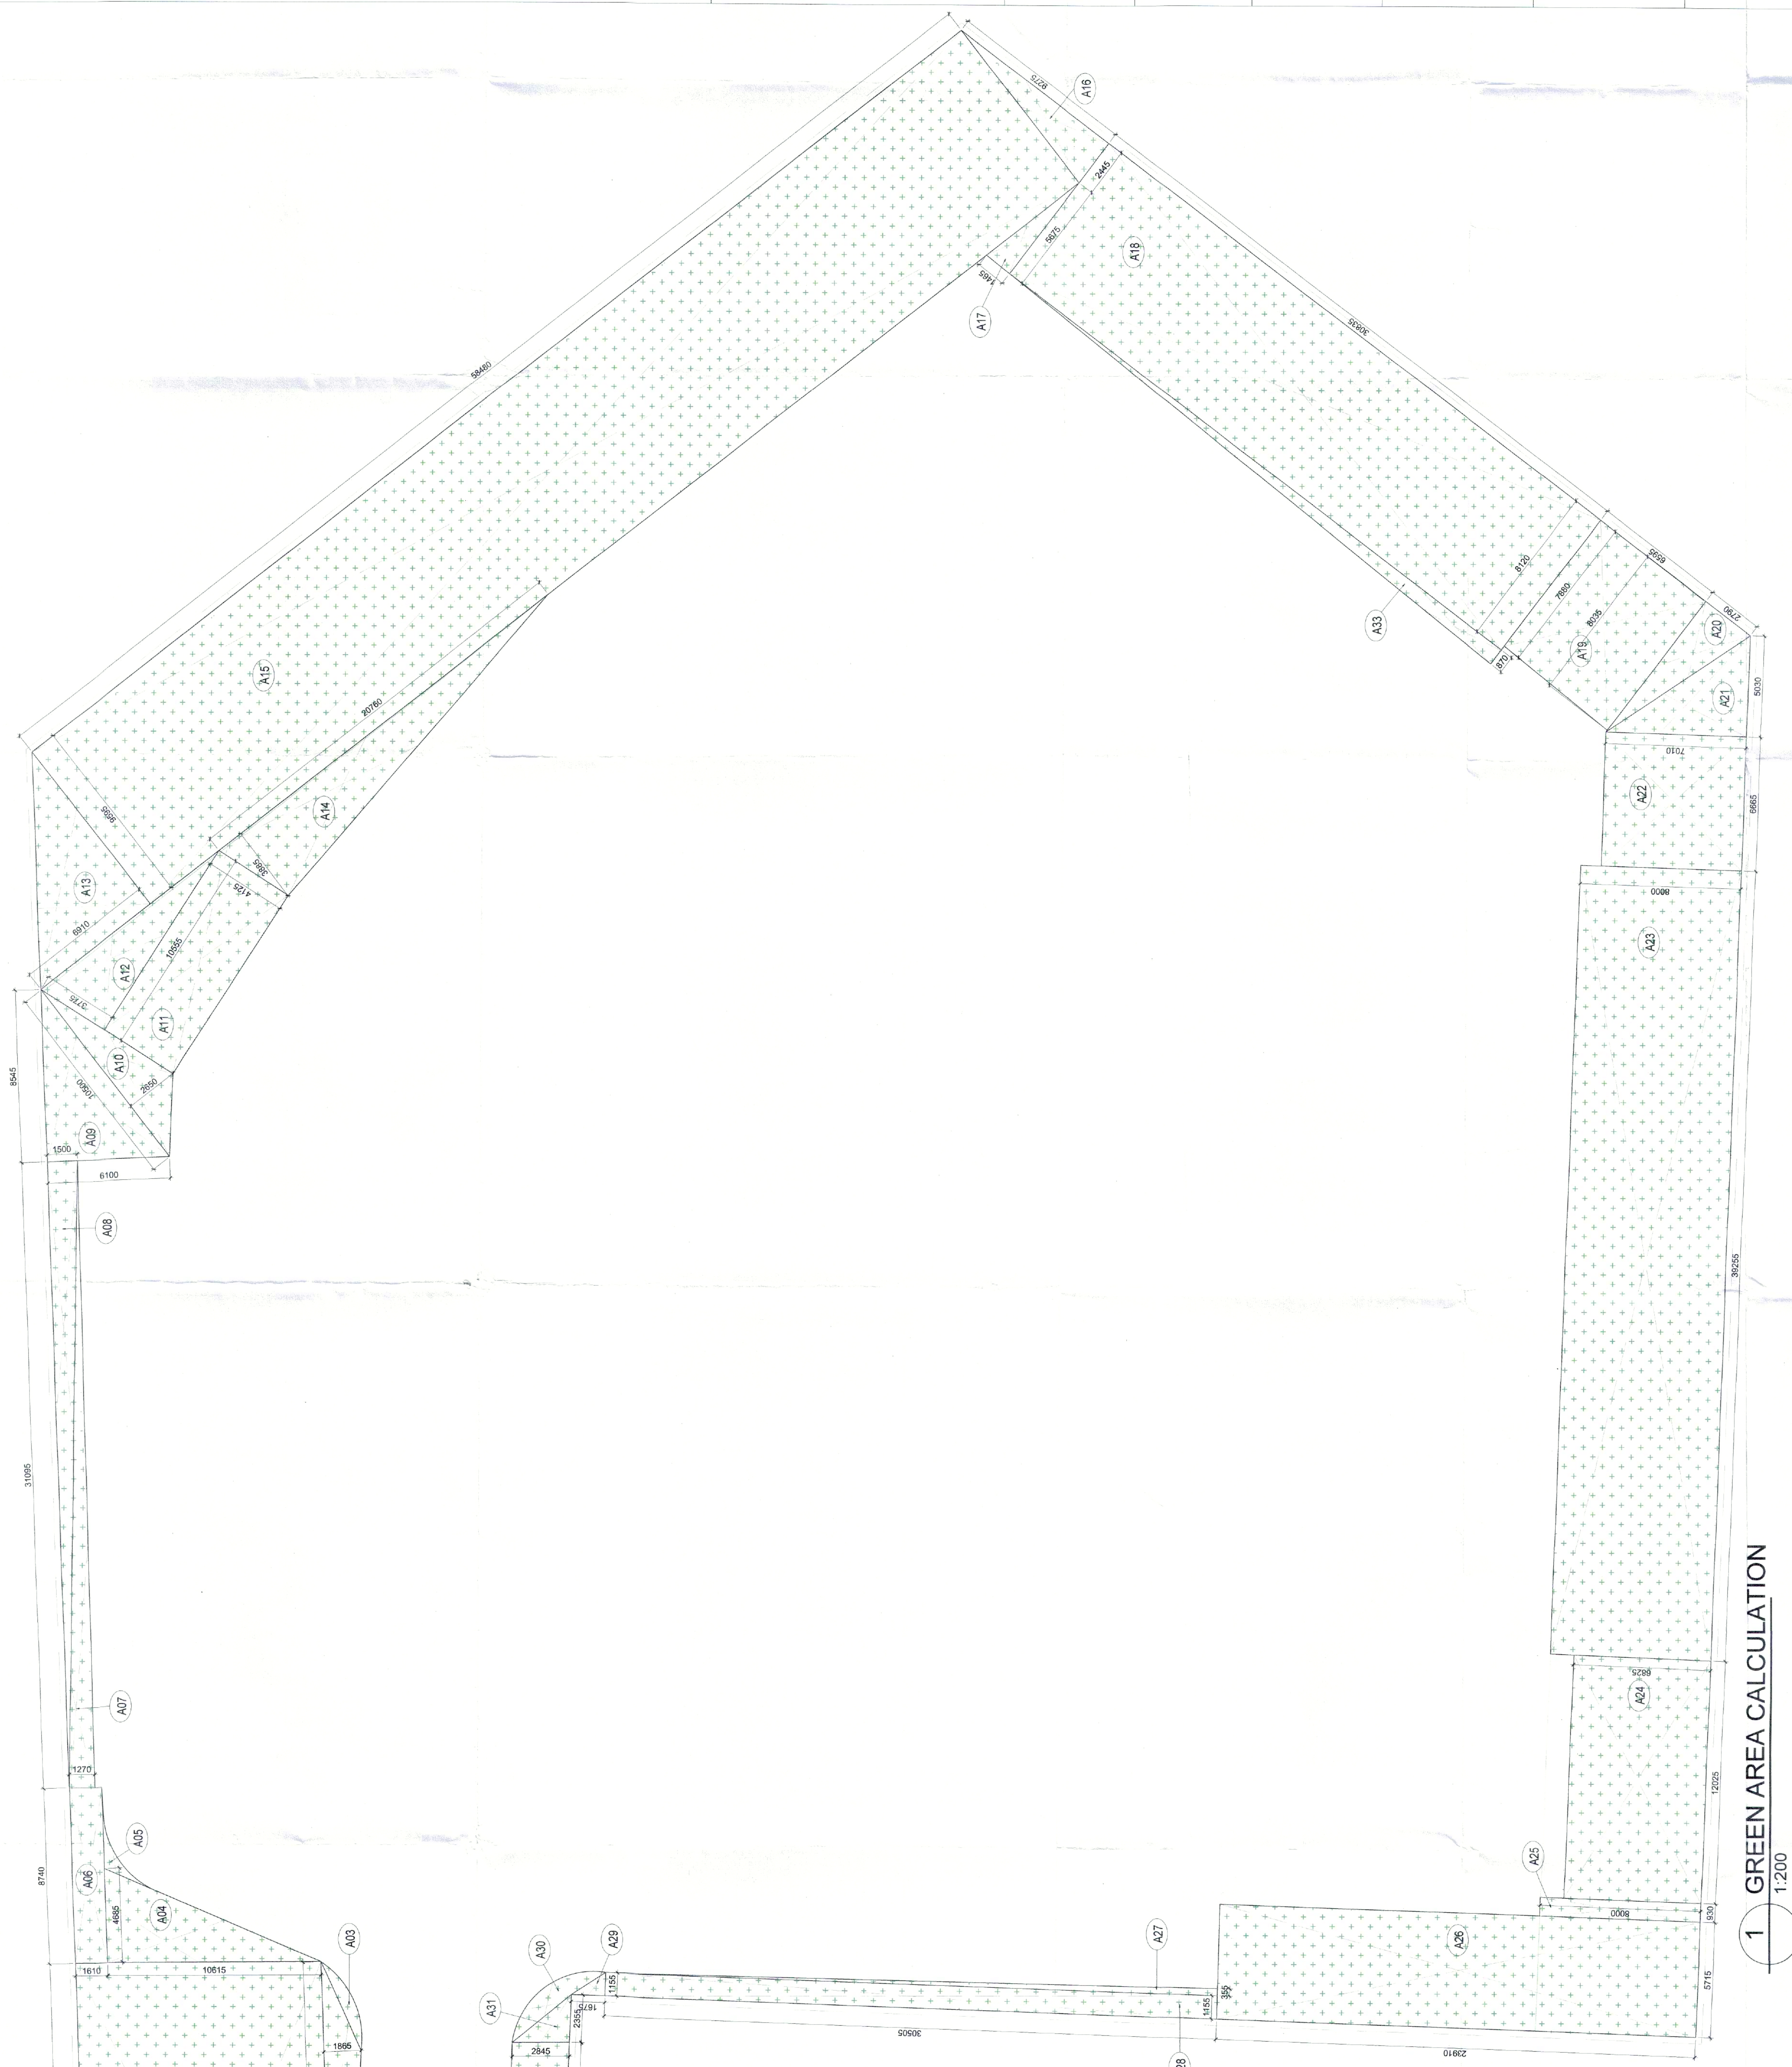

Additions				
Description	Length (mm)	Breadth (mm)	Area (sqm)	No. of repetitions
Area of rectangle A01	28080	12225	343.278	1
Area of rectangle A02	28080	1865	26.185	1
Area of triangle A03	As/Polyline		2.280	2
Area of triangle A04	10615	4685	24.866	1
Area of shape A05	As/Polyline		14.430	1
Area of rectangle A06	8740	1610	14.071	1
Area of triangle A07	1270	31095	19.745	1
Area of triangle A08	1500	31095	23.321	1
Area of triangle A09	6100	8545	26.062	1
Area of triangle A10	10500	2650	13.913	1
Area of rectangle A11	4125	10555	43.539	1
Area of triangle A12	3775	10555	19.923	1
Area of triangle A13	6910	9595	33.151	1
Area of triangle A14	3885	20760	40.326	1
Area of rectangle A15	9595	58480	561.116	1
Area of triangle A16	2445	9275	11.339	1
Area of triangle A17	1465	5675	4.157	1
Area of rectangle A18	8120	30835	250.380	1
Area of rectangle A19	7880	6595	51.969	1
Area of triangle A20	2790	8150	11.369	1
Area of triangle A21	5030	7010	17.650	1
Area of rectangle A22	7010	6665	46.722	1
Area of rectangle A23	8000	39255	314.040	1
Area of triangle A24	6825	12025	82.071	1
Area of rectangle A25	8000	930	7.440	1
Area of rectangle A26	5715	23910	136.646	1
Area of triangle A27	355	30505	5.415	1
Area of rectangle A28	1155	30505	35.233	1
Area of triangle A29	1155	1675	0.967	1
Area of shape A30	As/Polyline		4.440	1
Area of rectangle A31	2355	2845	6.700	1
Area of triangle A32	42815	2845	121.809	1
Area of triangle A33	870	30835	13.113	1
Total of all Additions 'A'			2314.944	
Deductions				
Description	Length (mm)	Breadth (mm)	Area (sqm)	No. of figures
Area of rectangle S01	900	2000	1.800	2
Total of all Deductions 'B'			3.600	
TOTAL AREA= A - B			2,311.34	

1 GREEN AREA CALCULATION

1:200

Checked and found ok for Public Health
(Internal) Service
MEP CONSULTANT SIGNATURE :
In forwarding letter No. 15468.....DU/S/425

Checked and found ok for Public Health
((Internal)) Service **MEP CONSULTANT**
in forwarding letter No.15468....DU/S/4/2

Superintending Engineer(HQ)
O/o Chief Engineer-I/I,
HSVP, Panchkula.

DRAWING NAME :
**SITE PLAN- GREEN AREA PLAN &
AREA DIAGRAM**

DRAWING NO: S-03A

SCALE	1:200
DATE	27.03.2025