




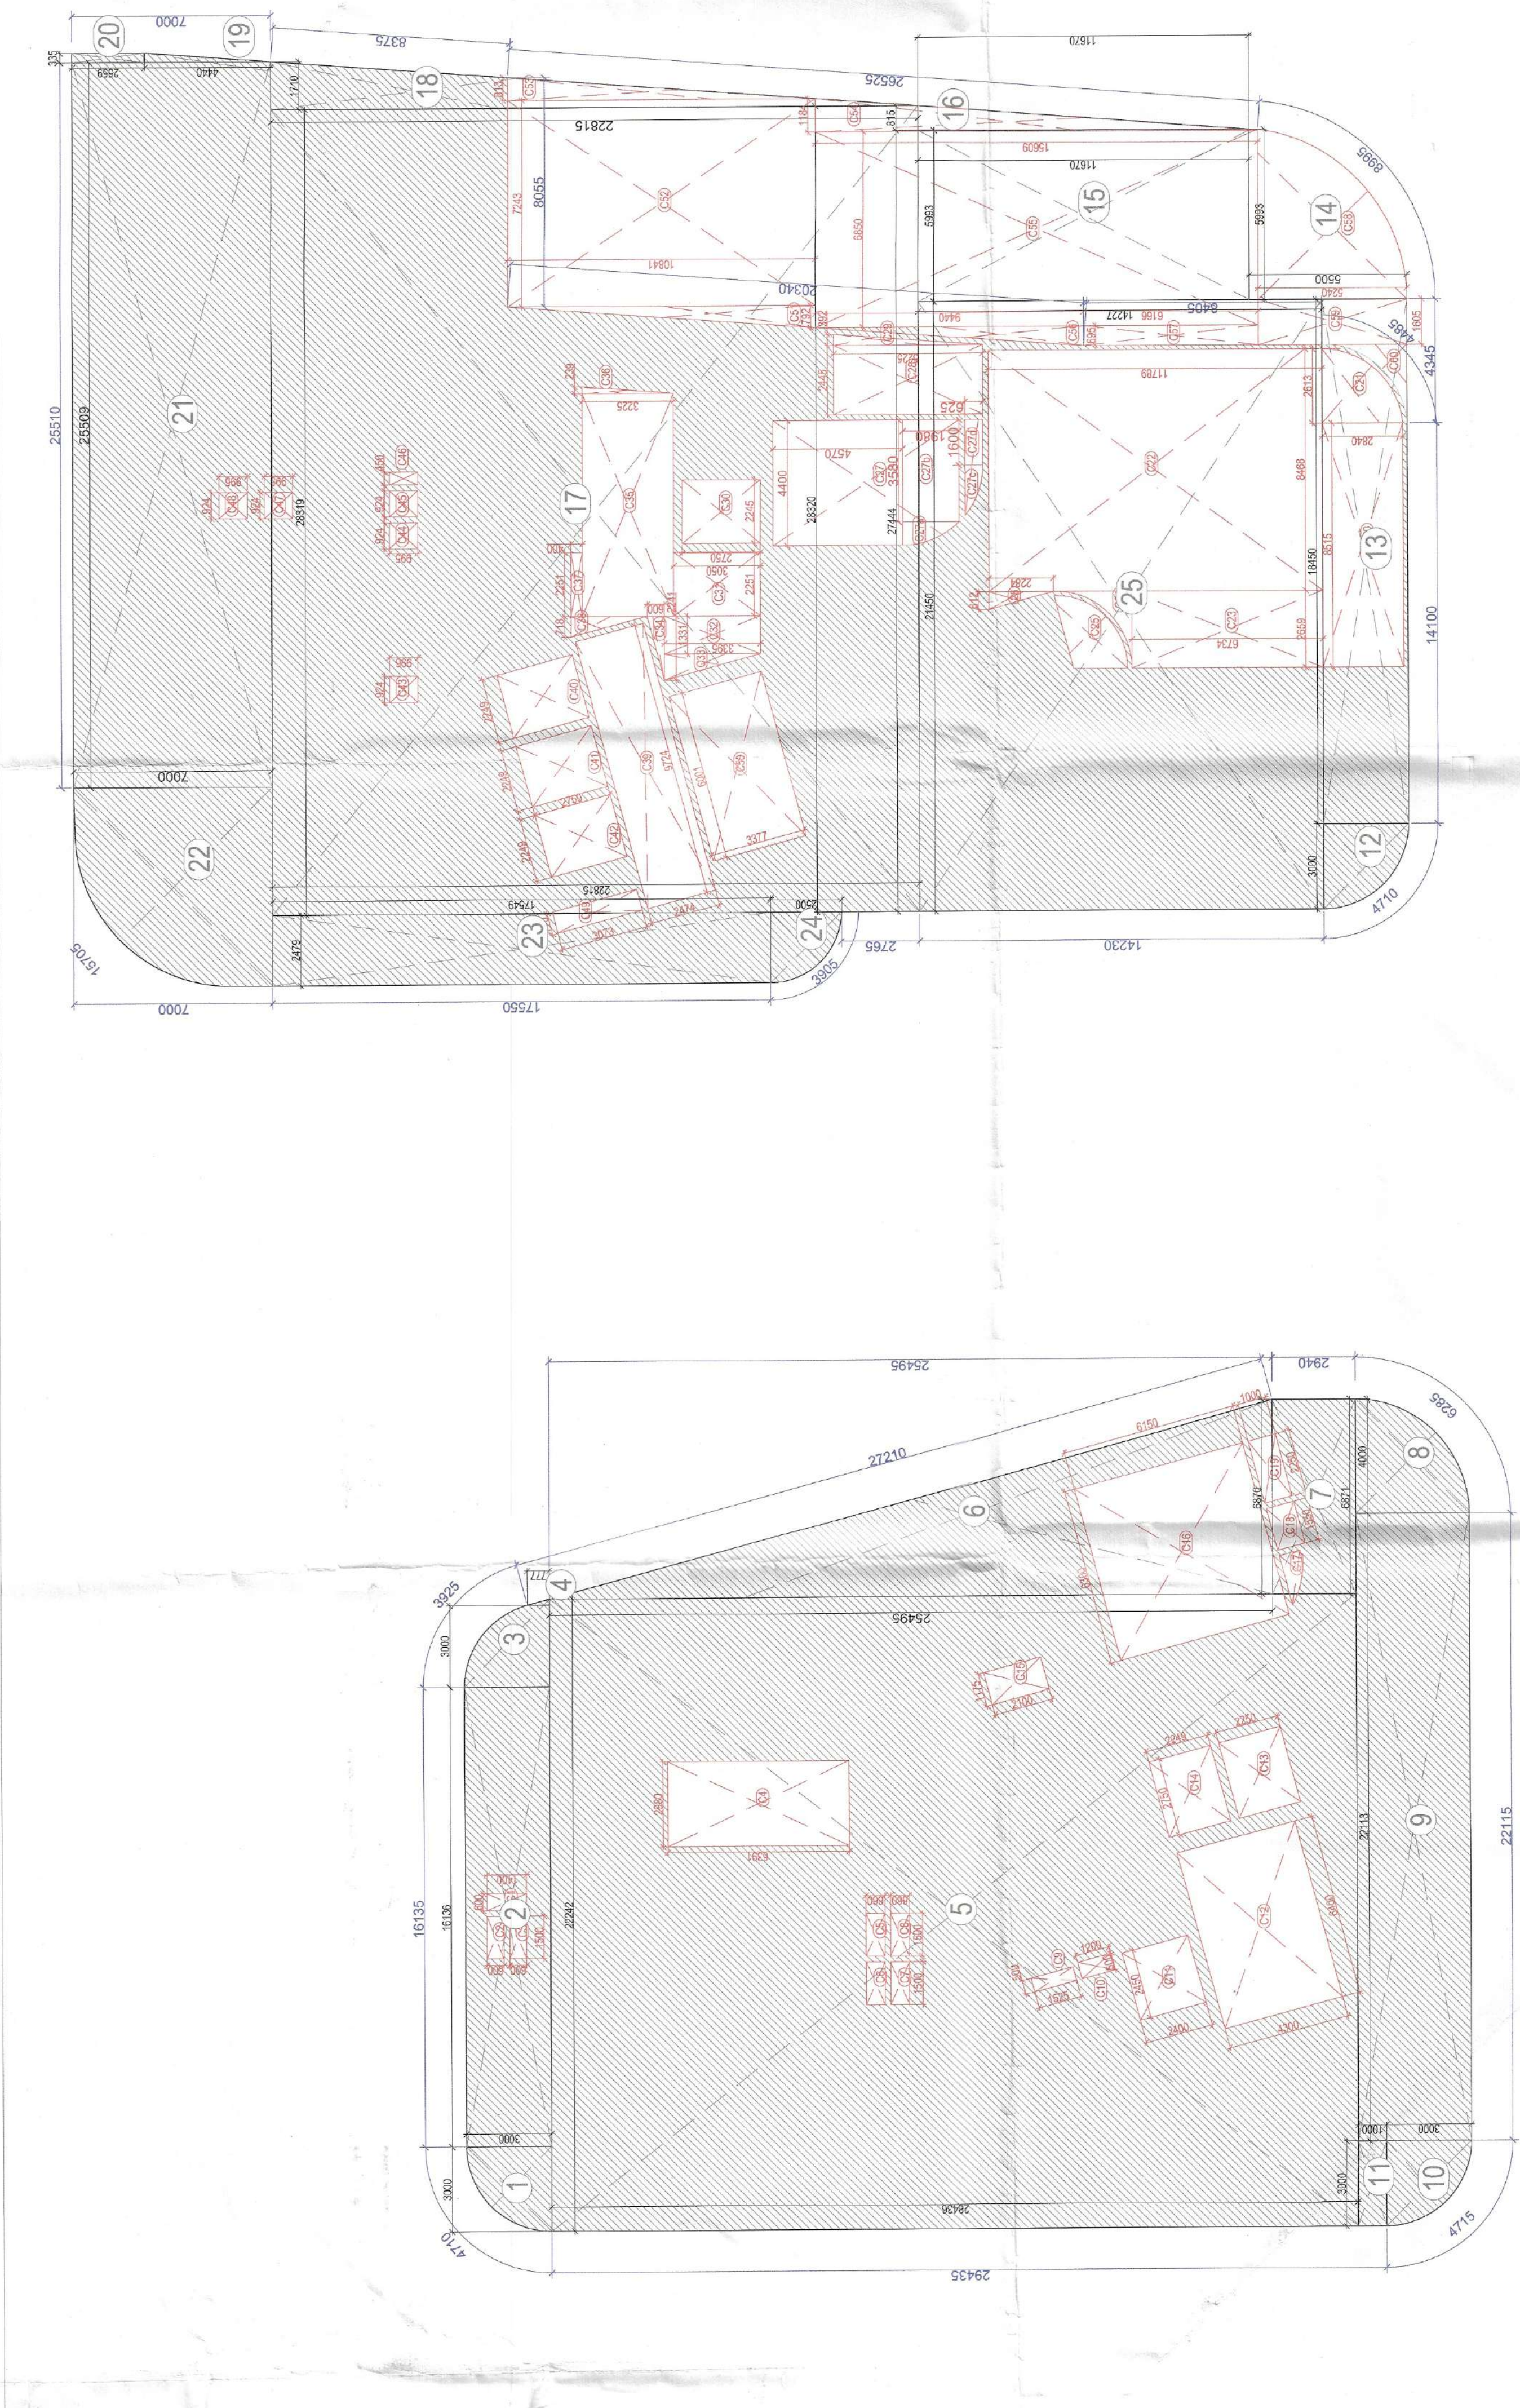


1. FIRST FLOOR AREA DIAGRAM  
SCALE 1:200

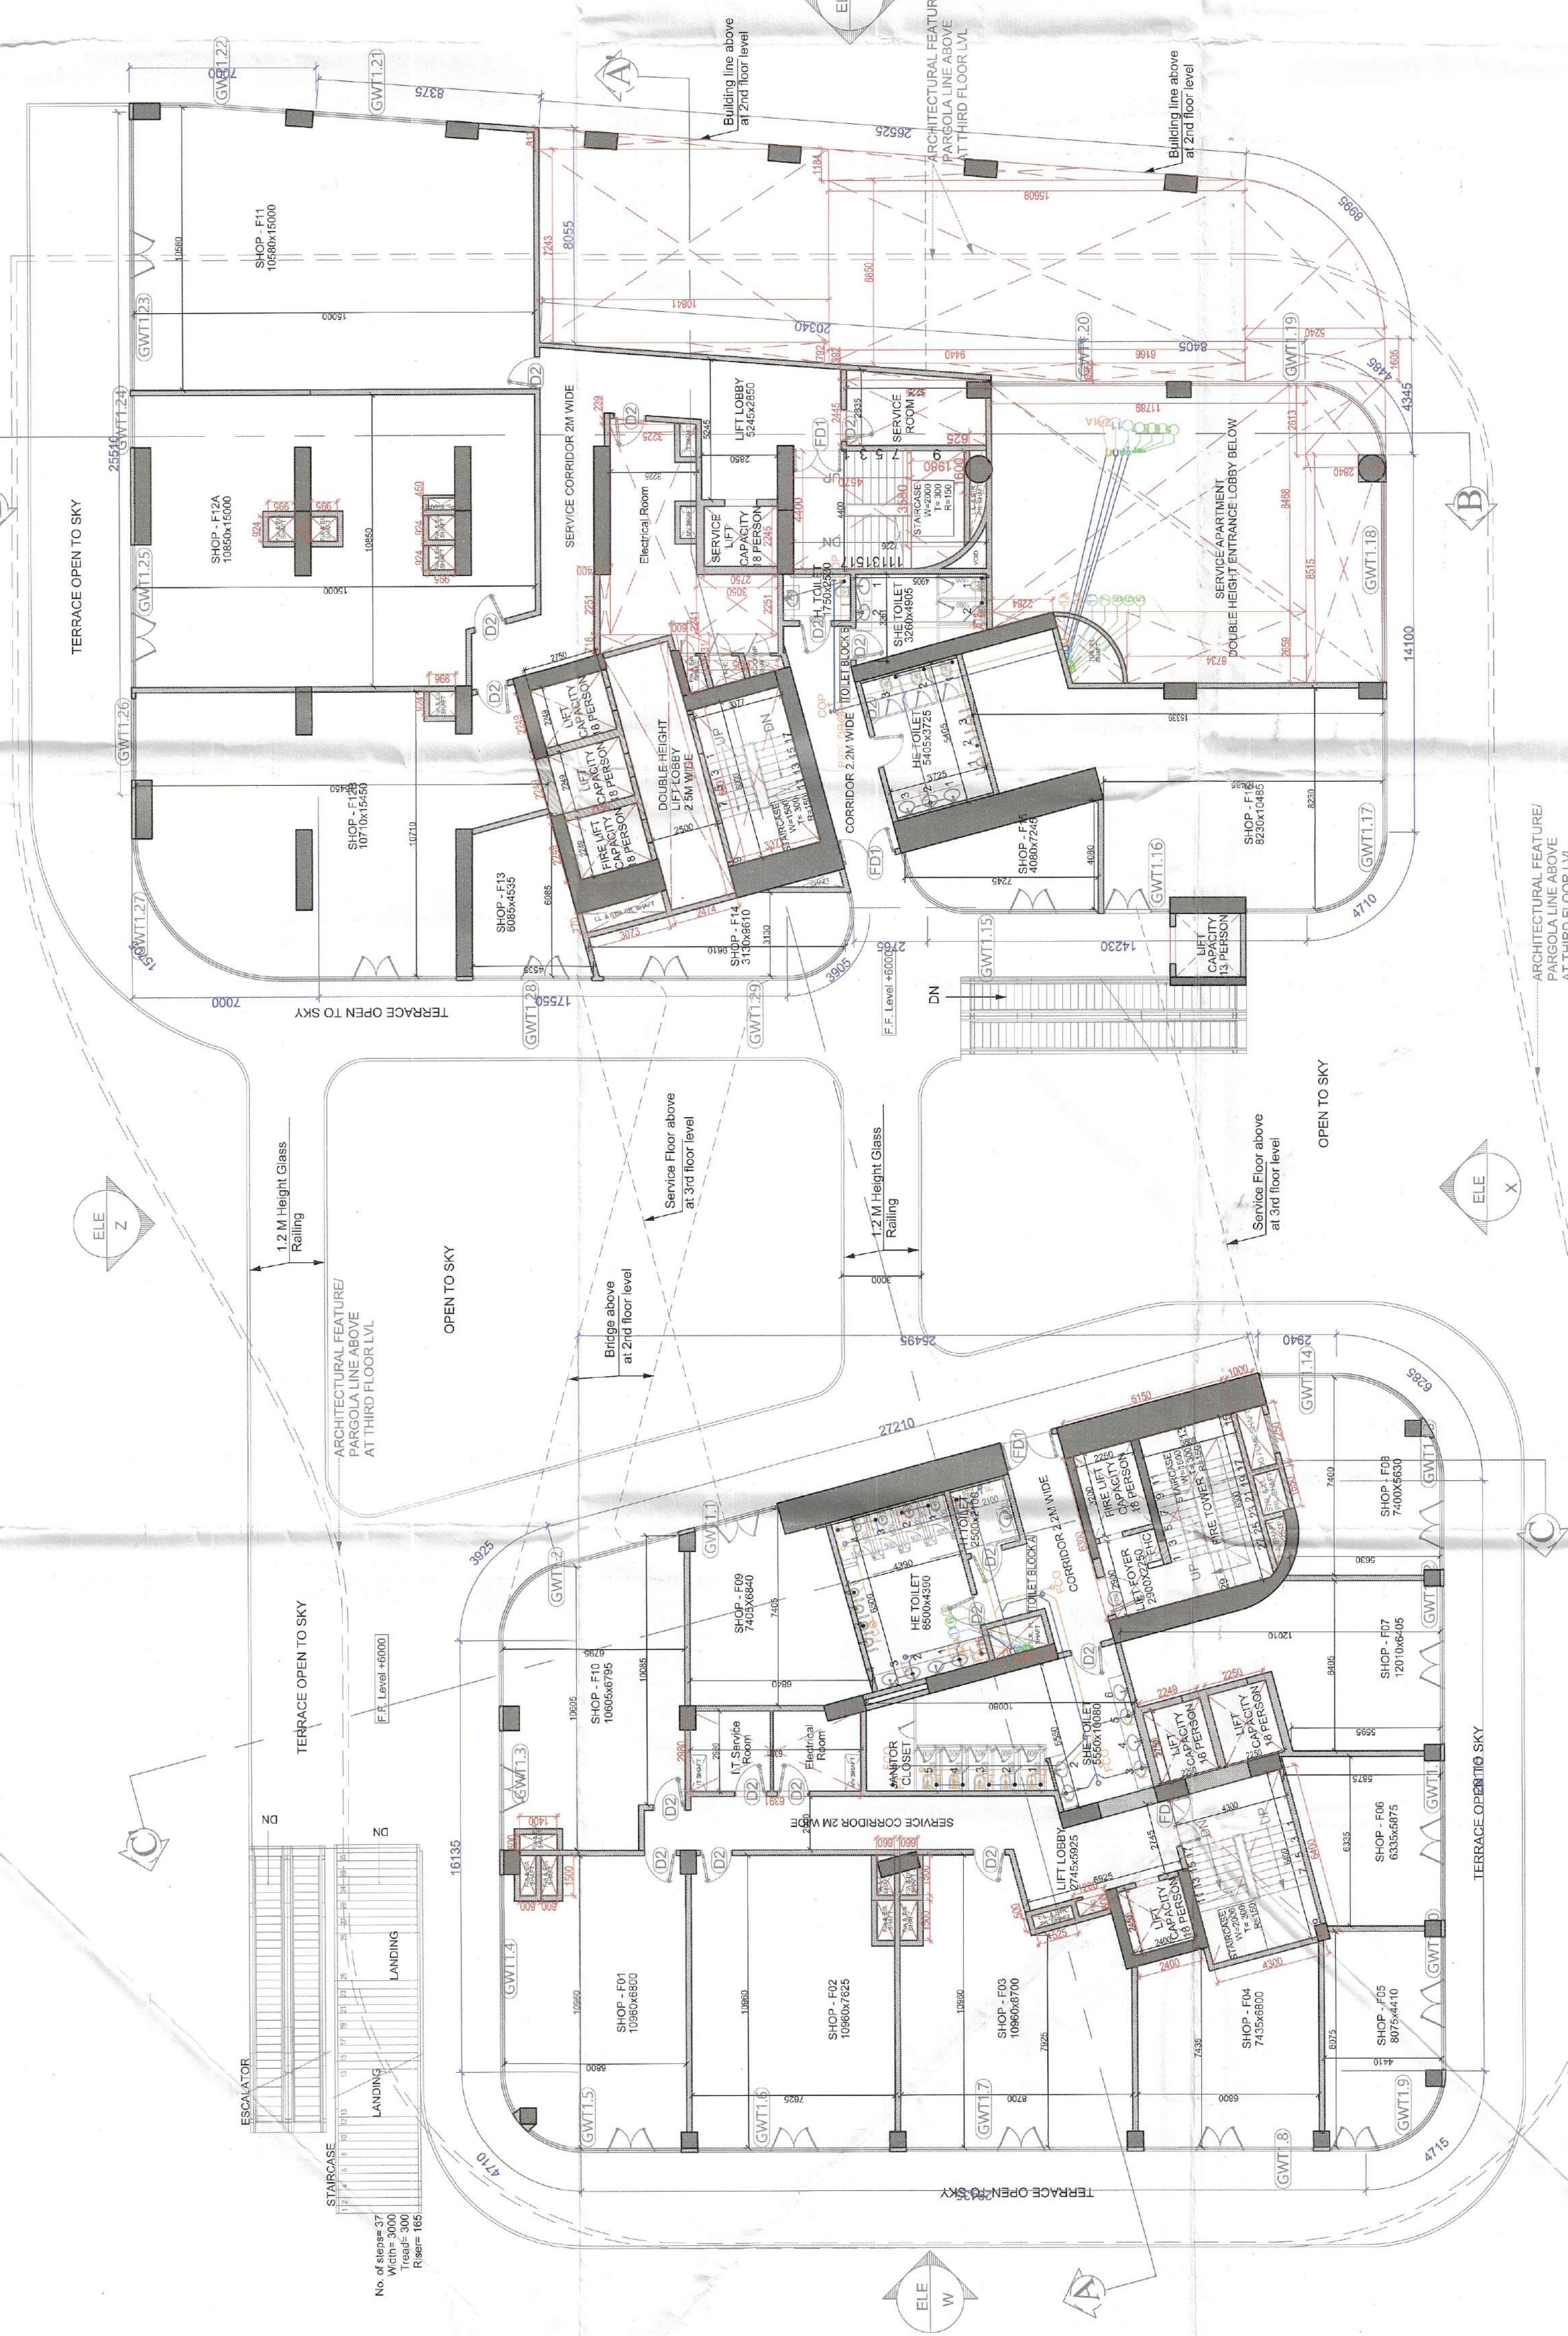

2. FIRST FLOOR PLAN  
LVL +6000  
SCALE 1:150  
Note: Minimum Lift car size would be 2.35 sq.mt.

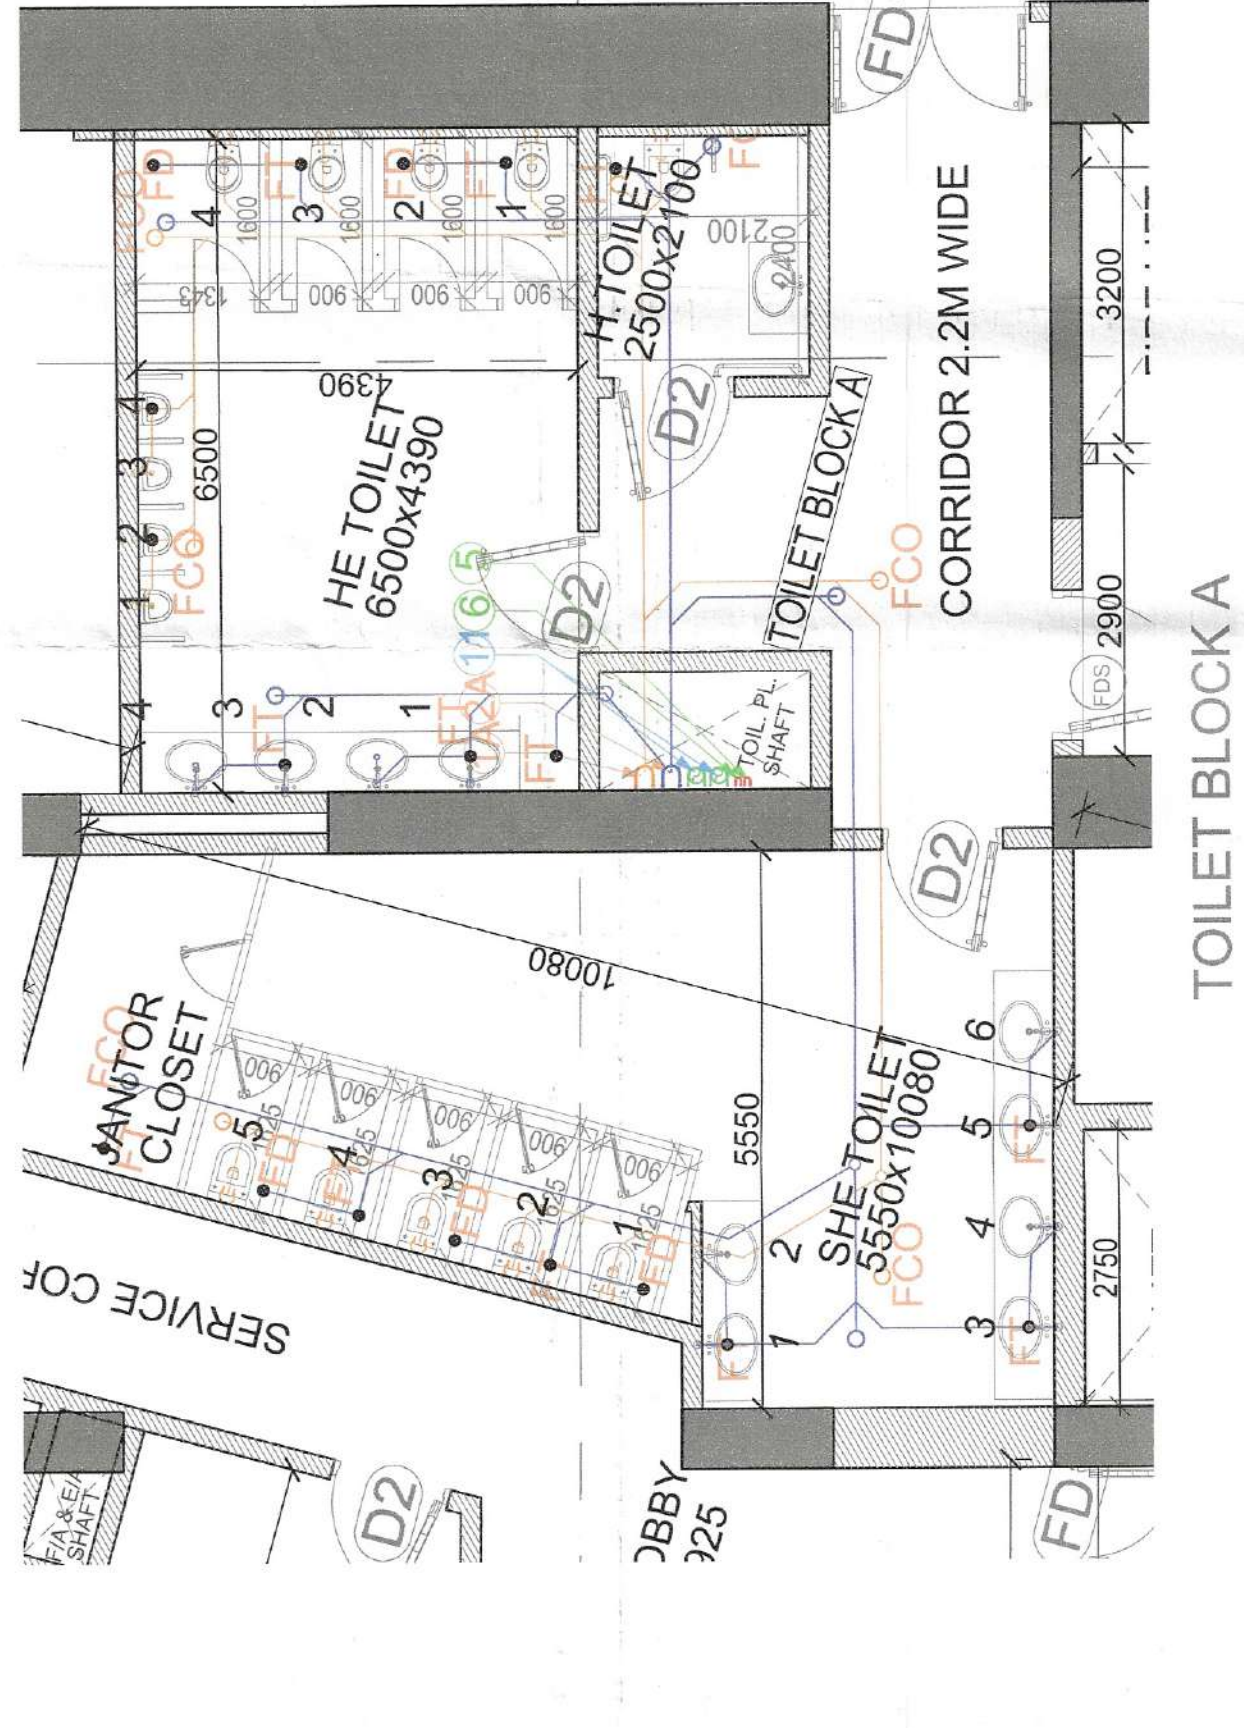

TOILET BLOCK A

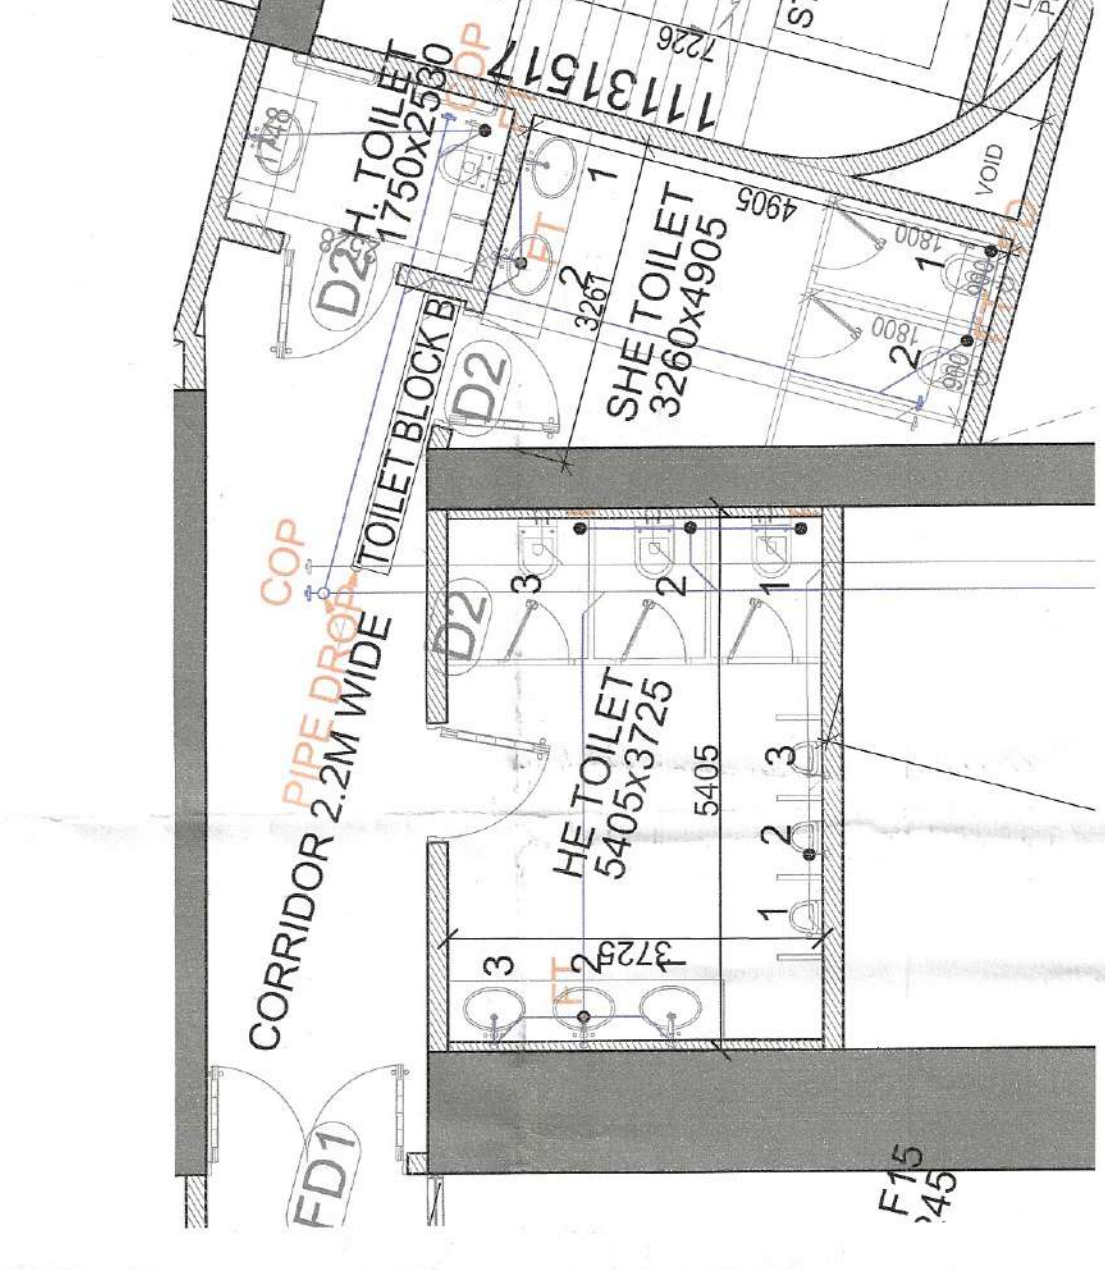

TOILET BLOCK B

| AREA STATEMENT |           |               |        |       |            |      |           |        |       |
|----------------|-----------|---------------|--------|-------|------------|------|-----------|--------|-------|
| First Floor    |           |               |        |       |            |      |           |        |       |
| S.No           | Shape     | Formula       | Length | Width | Additional | Unit | Area      | Utilty | Level |
| 1              | Rectangle | 25510 x 17500 | 17500  | 25510 | 1          | m    | 416775.00 | Sum    | 2500  |
| 2              | Rectangle | 14100 x 17500 | 17500  | 14100 | 1          | m    | 245850.00 | Sum    | 2500  |
| 3              | Rectangle | 14100 x 17500 | 17500  | 14100 | 1          | m    | 245850.00 | Sum    | 2500  |
| Total Area (A) |           |               |        |       |            |      | 2515.147  | Sum    |       |

| Deductions (B) |           |               |        |       |            |      |           |        |       |
|----------------|-----------|---------------|--------|-------|------------|------|-----------|--------|-------|
| S.No           | Shape     | Formula       | Length | Width | Additional | Unit | Area      | Utilty | Level |
| C1             | Rectangle | 14100 x 17500 | 17500  | 14100 | 1          | m    | 245850.00 | Sum    | 2500  |
| C2             | Rectangle | 14100 x 17500 | 17500  | 14100 | 1          | m    | 245850.00 | Sum    | 2500  |
| Total Area (B) |           |               |        |       |            |      | 557.424   | Sum    |       |

| First Floor Area Summary                      |  |  |  |  |  |  |  |  |  |
|-----------------------------------------------|--|--|--|--|--|--|--|--|--|
| Proposed 1st Floor Area (A+B)                 |  |  |  |  |  |  |  |  |  |
| Proposed 1st Floor Area (A+B) (Square Feet)   |  |  |  |  |  |  |  |  |  |
| Proposed 1st Floor Area (A+B) (Square Meters) |  |  |  |  |  |  |  |  |  |

- Note :-
1. BUILDING HAS AUTOMATIC SPRINKLER SYSTEM WHEREVER REQUIRED BY NBC.
  2. BUILDING WILL BE DESIGNED (STRUCTURES) AS PER RELEVANT IS CODES FOR EARTH QUAKE RESISTANCE
  3. FOR SOIL WASTE- SINGLE STACK SYSTEM WILL BE ADOPTED AS PER APPROVED IN NBC-2016.
  4. ALL LIFTS AND COMMON AREA WITH EMERGENCY LIGHTING TO HAVE 100% POWER BACKUP AS PER NBC REQUIREMENT.
  5. ALL DIMENSIONS ARE IN MM.
  6. THE BUILDING IS FULLY VENTILATED AND CENTRALLY AIR CONDITIONED WITH 100% POWER BACKUP.

TOILET BLOCK A

TOILET BLOCK B

TOILET BLOCK A

TOILET BLOCK B

