


WATER SUPPLY

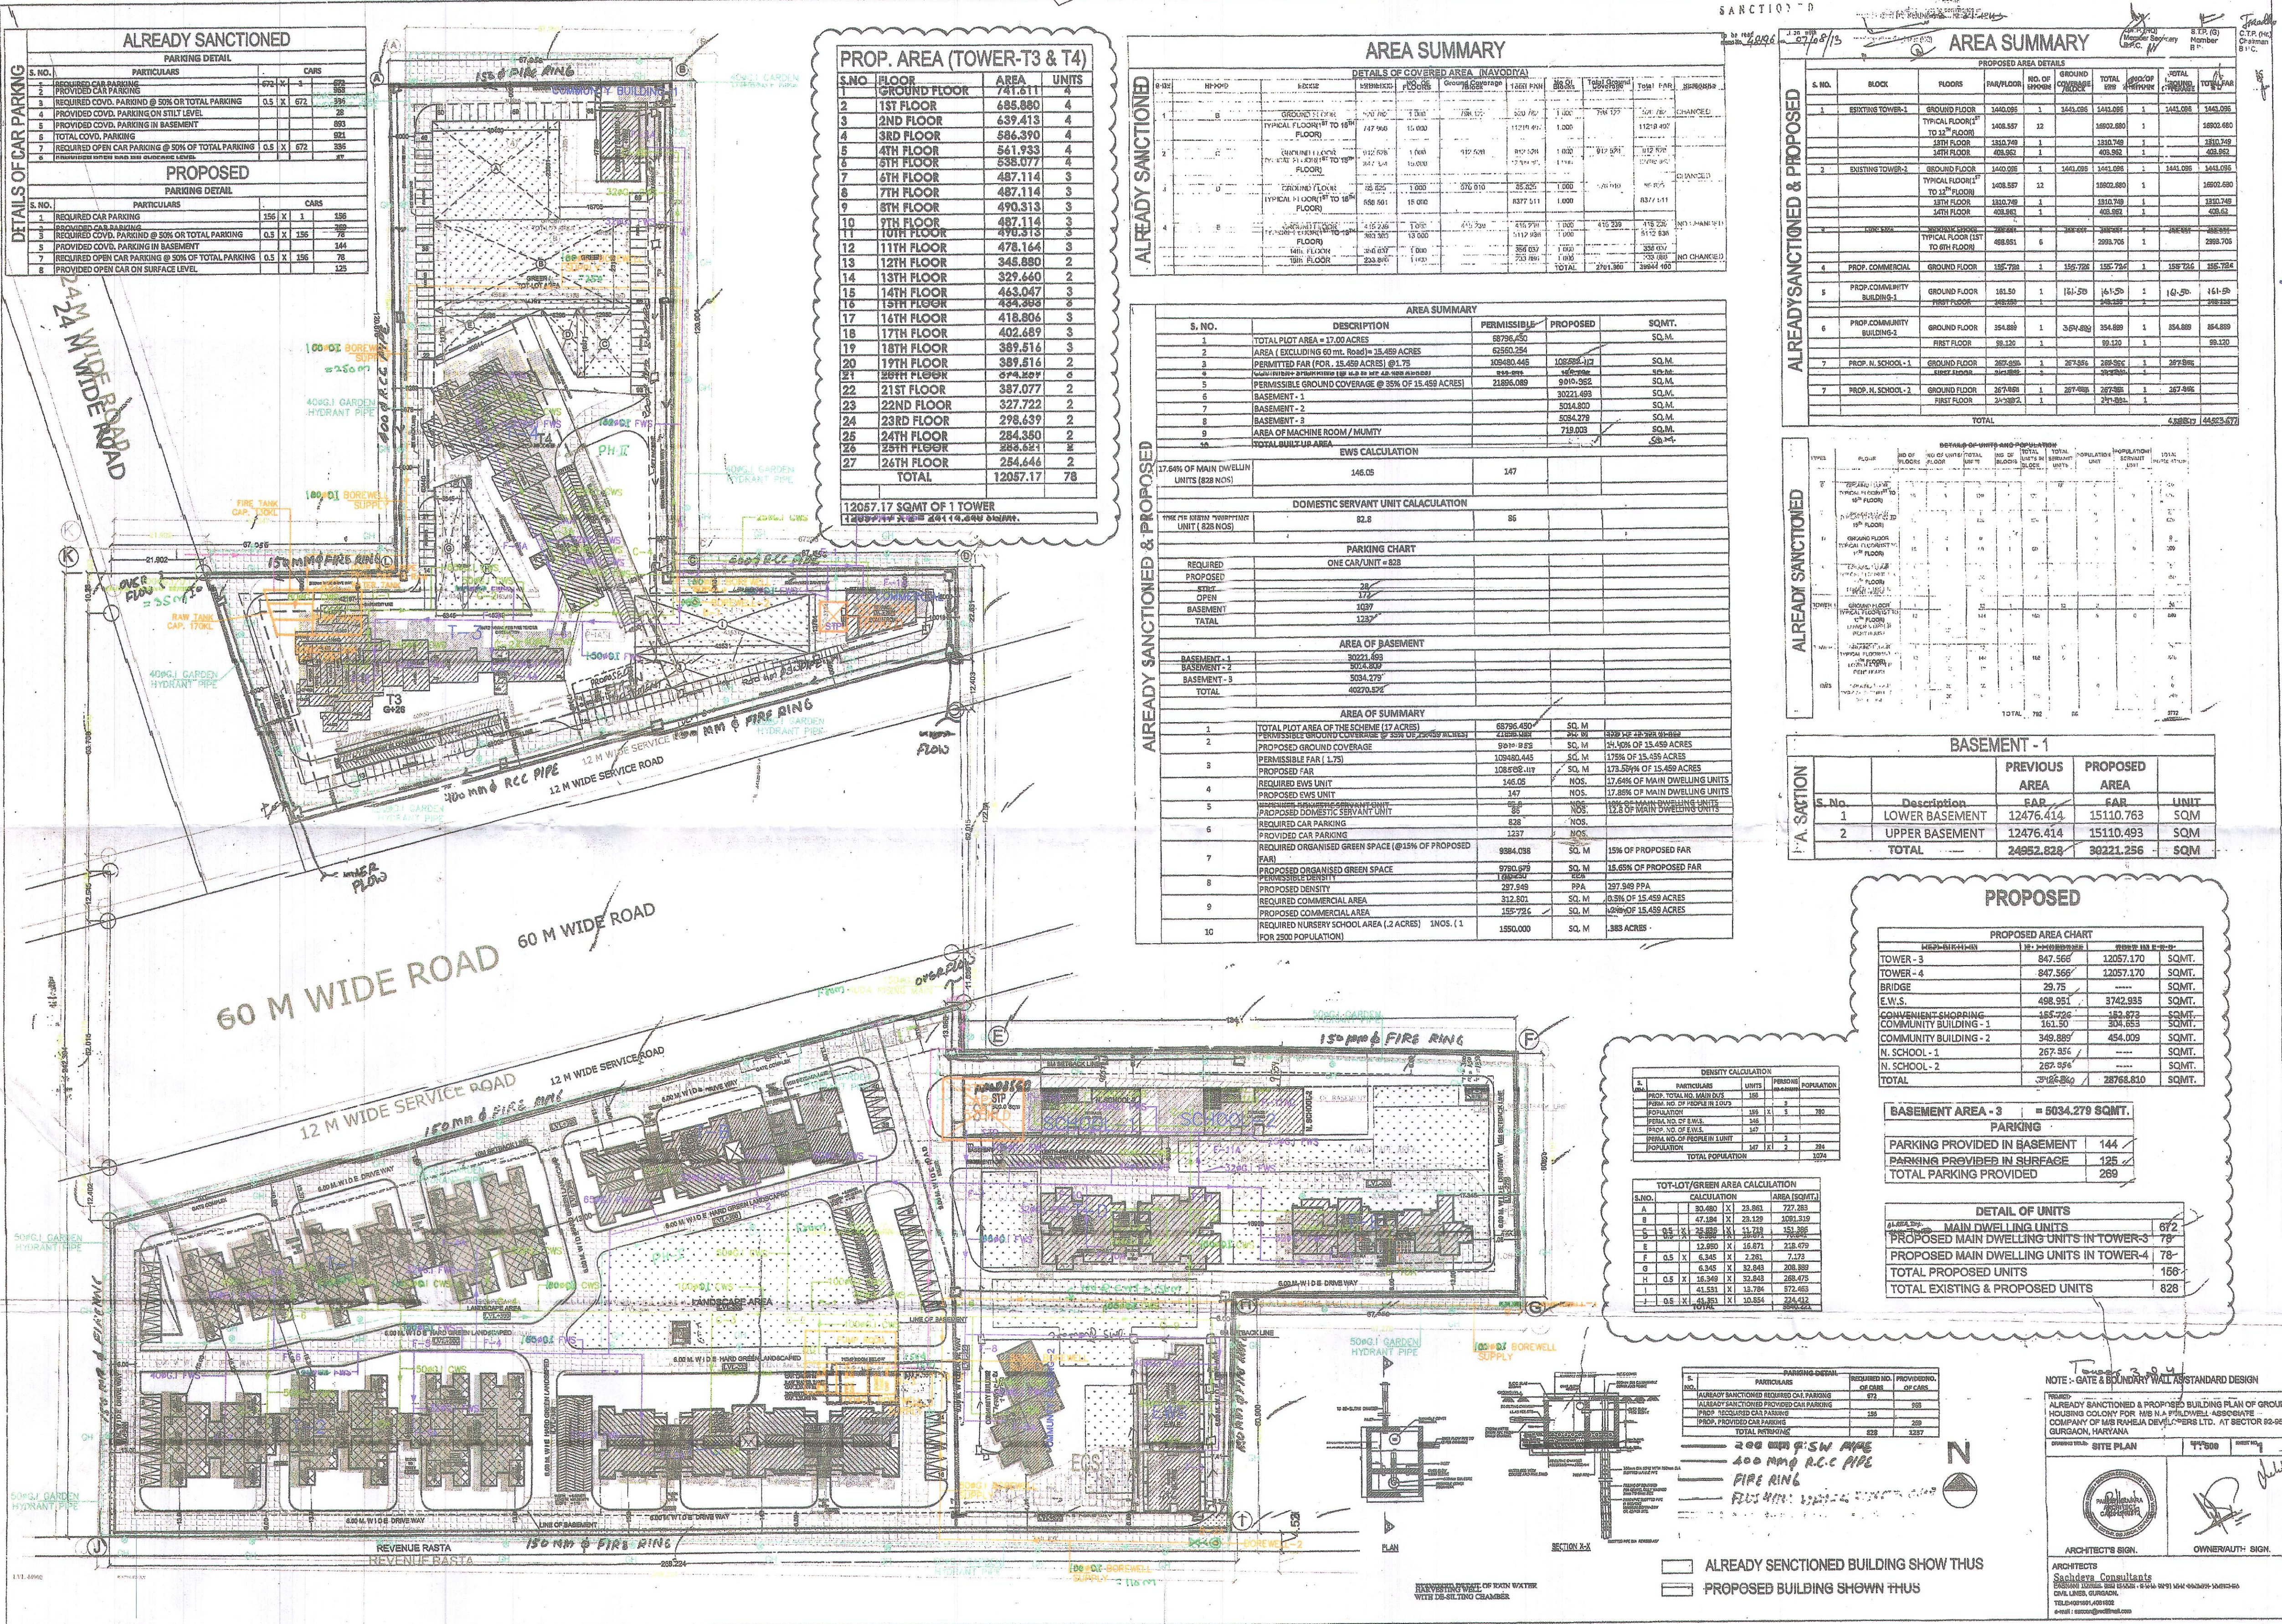

ALREADY SANCTIONED			
S. NO.	PARTICULARS	REQUIREMENT	PROVIDED
1	REQUIRED CAR PARKING	470 X 1	470
2	REQUIRED OPEN CAR PARKING @ 50% OF TOTAL PARKING	0.5 X 1	0.5
3	PROVIDED OPEN CAR PARKING @ 50% OF TOTAL PARKING	0.5 X 1	0.5
4	PROVIDED OPEN CAR PARKING @ 50% OF TOTAL PARKING	0.5 X 1	0.5
5	PROVIDED OPEN CAR PARKING @ 50% OF TOTAL PARKING	0.5 X 1	0.5
6	PROVIDED OPEN CAR PARKING @ 50% OF TOTAL PARKING	0.5 X 1	0.5
7	PROVIDED OPEN CAR PARKING @ 50% OF TOTAL PARKING	0.5 X 1	0.5
8	PROVIDED OPEN CAR PARKING @ 50% OF TOTAL PARKING	0.5 X 1	0.5

PROPOSED			
S. NO.	PARTICULARS	REQUIREMENT	PROVIDED
1	REQUIRED CAR PARKING	156 X 1	156
2	REQUIRED OPEN CAR PARKING @ 50% OF TOTAL PARKING	0.5 X 1	0.5
3	PROVIDED OPEN CAR PARKING @ 50% OF TOTAL PARKING	0.5 X 1	0.5
4	PROVIDED OPEN CAR PARKING @ 50% OF TOTAL PARKING	0.5 X 1	0.5
5	PROVIDED OPEN CAR PARKING @ 50% OF TOTAL PARKING	0.5 X 1	0.5
6	PROVIDED OPEN CAR PARKING @ 50% OF TOTAL PARKING	0.5 X 1	0.5
7	PROVIDED OPEN CAR PARKING @ 50% OF TOTAL PARKING	0.5 X 1	0.5
8	PROVIDED OPEN CAR PARKING @ 50% OF TOTAL PARKING	0.5 X 1	0.5

PROP. AREA (TOWER-T3 & T4)			
S.NO.	FLOOR	AREA	UNITS
1	GROUND FLOOR	141.911	4
2	1ST FLOOR	488.880	4
3	2ND FLOOR	439.413	4
4	3RD FLOOR	586.390	4
5	4TH FLOOR	561.933	4
6	5TH FLOOR	538.077	4
7	6TH FLOOR	487.114	3
8	7TH FLOOR	487.114	3
9	8TH FLOOR	490.313	3
10	9TH FLOOR	487.114	3
11	10TH FLOOR	470.313	3
12	11TH FLOOR	478.164	3
13	12TH FLOOR	348.880	2
14	13TH FLOOR	329.640	2
15	14TH FLOOR	463.047	3
16	15TH FLOOR	434.398	3
17	16TH FLOOR	418.896	3
18	17TH FLOOR	402.689	3
19	18TH FLOOR	389.516	2
20	19TH FLOOR	389.516	2
21	20TH FLOOR	374.809	2
22	21ST FLOOR	387.077	2
23	22ND FLOOR	327.722	2
24	23RD FLOOR	298.639	2
25	24TH FLOOR	284.350	2
26	25TH FLOOR	286.621	2
27	26TH FLOOR	254.644	2
28	TOTAL	12057.17	78

12057.17 SQMT OF TOWER
12057.17 X 1.05 = 12659.93 SQMT.

ALREADY SANCTIONED

AREA SUMMARY									
DETAILS OF COVERED AREA (NAVADITA)									
S. NO.	REMARKS	PERMISSIBLE	PROPOSED	COVERED AREA	PERCENTAGE	BASED ON	TOTAL PERMITTED COVERED AREA	TOTAL FLOOR	REMARKS
1		8726.450	8726.450	1688.700	19.35	1688.700			
2	GROUND FLOOR	737.960	738.00	156.05	21.13	259.76	156.05	156.05	
3	TYPICAL FLOOR (1ST TO 10TH FLOOR)	737.960	10.00	1127.65	15.00	1127.65	1127.65	1127.65	
4	BASEMENT (1ST TO 3RD FLOOR)	367.14	10.00	112.50	30.64	307.14	112.50	112.50	
5	TYPICAL FLOOR (1ST TO 10TH FLOOR)	558.561	10.00	837.751	1.00	837.751	837.751	837.751	
6	BASEMENT (LOCAL TYPICAL FLOOR (1ST TO 10TH FLOOR)	558.561	10.00	837.751	1.00	837.751	837.751	837.751	
7	BASEMENT (LOCAL TYPICAL FLOOR (1ST TO 10TH FLOOR)	558.561	10.00	837.751	1.00	837.751	837.751	837.751	
105	BASEMENT (LOCAL TYPICAL FLOOR (1ST TO 10TH FLOOR)	558.561							

AREA SUMMARY			
S. NO.	DESCRIPTION	PERMISSIBLE	PROPOSED
1	TOTAL PLOT AREA = 17.00 ACRES	8726.450	8726.450
2	AREA (EXCLUDING 60 M. ROAD) = 15.459 ACRES	8250.254	8250.254
3	PERMITTED FAR FOR 15.459 ACRES @ 1.75	14437.945	14437.945
4	PERMITTED FAR FOR 15.459 ACRES @ 1.75	14437.945	14437.945
5	PERMISSIBLE GROUND COVERAGE @ 35% OF 15.459 ACRES	2186.089	2186.089
6	BASEMENT - 1	3022.493	3022.493
7	BASEMENT - 2	3022.493	3022.493
8	BASEMENT - 3	3022.493	3022.493
9	AREA OF MACHINE ROOM / MUMTY	718.023	718.023
10	TOTAL BUILT-UP AREA	12057.17	12057.17

AREA SUMMARY

PROPOSED AREA DETAILS

S. NO.	BLOCK	FLOORS	PLAN/FLOOR	NO. OF DOORS	GROUND COVERAGE	TOTAL BUILT UP	NO. OF SERVICE	TOTAL BUILT UP	PLAN AREA
1	EXISTING TOWER-1	GROUND FLOOR	1440.095	1	1443.095	1443.095	1	1443.095	1443.095
		TYPICAL FLOOR ¹ 12" TO 14" FLOOR	1480.587	12	16932.890	1		16932.890	
		3RD FLOOR	1350.789	1	1350.789	1		1350.789	
		4TH FLOOR	409.962	1	409.962	1		409.962	
2	EXISTING TOWER-2	GROUND FLOOR	1440.095	1	1443.095	1443.095	1	1443.095	1443.095
		TYPICAL FLOOR ¹ 12" TO 14" FLOOR	1480.587	12	16932.890	1		16932.890	
		3RD FLOOR	1350.789	1	1350.789	1		1350.789	
		4TH FLOOR	409.962	1	409.962	1		409.962	
3	PROP. SHOP	TYPICAL SHOP FLOOR (1ST TO 8TH FLOOR)	108.651	6	651.906	651.906	1	651.906	651.906
			108.651	6	2093.704	1		2093.704	
4	PROP. COMMERCIAL	GROUND FLOOR	1567.798	1	1567.798	1567.798	1	1567.798	1567.798

AREA SUMMARY			
S. NO.	DESCRIPTION	PERMISSIBLE	PROPOSED
1	TOTAL PLOT AREA = 17.00 ACRES	8726.450	8726.450
2	AREA (EXCLUDING 60 M. ROAD) = 15.459 ACRES	8250.254	8250.254
3	PERMITTED FAR FOR 15.459 ACRES @ 1.75	14437.945	14437.945
4	PERMITTED FAR FOR 15.459 ACRES @ 1.75	14437.945	14437.945
5	PERMISSIBLE GROUND COVERAGE @ 35% OF 15.459 ACRES	2186.089	2186.089
6	BASEMENT - 1	3022.493	3022.493
7	BASEMENT - 2	3022.493	3022.493
8	BASEMENT - 3	3022.493	3022.493
9	AREA OF MACHINE ROOM / MUMTY	718.023	718.023
10	TOTAL BUILT-UP AREA	12057.17	12057.17

BASEMENT - 1			
S. No.	Description	PREVIOUS AREA	PROPOSED AREA
1	LOWER BASEMENT	12476.414	15110.763
2	UPPER BASEMENT	12476.414	15110.493
TOTAL		24952.828	30221.256

PROPOSED			
S. NO.	DESCRIPTION	PREVIOUS AREA	PROPOSED AREA
1	LOWER BASEMENT	12476.414	15110.763
2	UPPER BASEMENT	12476.414	15110.493
TOTAL		24952.828	30221.256

BASEMENT AREA - 3			
S. No.	Description	PREVIOUS AREA	PROPOSED AREA
1	LOWER BASEMENT	12476.414	15110.763
2	UPPER BASEMENT	12476.414	15110.493
TOTAL		24952.828	30221.256

DETAIL OF UNITS			
S. NO.	DESCRIPTION	PREVIOUS AREA	PROPOSED AREA
1	LOWER BASEMENT	12476.414	15110.763
2	UPPER BASEMENT	12476.414	15110.493
TOTAL		24952.828	30221.256

Checked subject to compliance
in forwarding letter No. 1712
Dt. 22/05/15 and notes attached
with the estimate

Executive Engineer (W)
for Chief Engineer
HUDA Panchkula

Services S-shedule Plan
Executive Engineer
Huda Division No. III
Gurgaon

Town & Country Planning,
Haryana, Chandigarh

LEGEND	
CH	GARDEN HYDRANT
FW	BOREWELL PIPE
FW	FIRE PIPE
FW	HUDA RISING MAIN
CWS	COLD WATER SUPPLY
FWS	FLUSH WATER SUPPLY

Local Consultant
ARCHITECTURE DIVISION
RAHEJA DEVELOPERS LTD.
OFFICE - 40/40, CHANDER PARK
NEW DELHI - 110 062

SERVICES CONSULTANTS
INTEGRAL DESIGNS
S-40 ANAND KHETA, NEW DELHI - 110021
PH: 011-26144444

Project
NAVODAYA/SAMPADA
SECTOR - 62, GURGAON

PLUMBING DRAWING
SITE PLAN (WATER SUPPLY)

Checked by
Superintending Engineer
HUDA Circle No. 1,
Gurgaon

Approved by
Chief Engineer
HUDA Division No. III,
Gurgaon

Date
22/05/15

Drawn by
22/05/15