

Appurtenances of Storm Wa.

Sr. No	Line No.	Length	No of Mahole												1200 mm i/d	1100 mm i/d	1000 mm i/d	900 mm i/d	800 mm i/d	700 mm i/d	600 mm i/d	500 mm i/d	400 mm i/d	
			Storm Pipe Line 400 mm i/d	Storm Pipe Line 500 mm i/d	Storm Pipe Line 600 mm i/d	Storm Pipe Line 700 mm i/d	Storm Pipe Line 800 mm i/d	Storm Pipe Line 900 mm i/d	Storm Pipe Line 1000 mm i/d	Storm Pipe Line 1100 mm i/d	Storm Pipe Line 1200 mm i/d	
1	2	3	M	M	

For VATIKAL LIMITED

Authorised Signatory

The site plan shows three parking areas labeled P1, P2, and P3. P1 is a large rectangular area with a width of 90000. P2 is a rectangular area with a width of 10635. P3 is a rectangular area with a width of 20000. The areas are shaded in light blue.

S U A
ARCHITECT

R|S|M|S
ARCHITECTS

Sanctioned and valid for Five Years
Subject to renewal of Licence OLU
Chand
Building Plan Committee Controlled Area
Gurgaon Circle, Gurgaon

OWNER'S SEAL & SIGNATURE *10/16*

For VATIKA LIMITED
Pune
Authorised Signatory

SUA Architect
Ashish Kumar Upadhyay
Partner
COA Regn. CA/2006/37615

For VATIKA LIMITED

Authorised Signatory

RO-SUB.	PROPOSED BUILDING PLAN OF COMMERCIAL SITE MEASURING 1.6 ACRES AT SECTOR-81 TO 85, GURU MANESAR URBAN COMPLEX BEING DEVELOPED BY VATIKA LTD. AND OF
---------	--

VATIKA TOWN
SQUARE → 2

AREA OF SITE AS PER ZONING = 1.6 Acres or 647.496 Sgm.
 PERMISSIBLE F.A.R. (Ø175) = 11331.18 Sgm.
 FAR ACHIEVED = 11224.793 Sgm.
 = 11224.793x100 = 173.356%
 6474.96
 PERMISSIBLE GROUND COVERAGE @60% = 3884.976 Sgm.
 PROPOSED GROUND COVERAGE = 3396.324 Sgm.
 = 3396.324 X 100 = 52.453%
 6474.96
 REQUIRED CAR PARKING @ 1 Car/50 SQM. = 11224.793/50
 = 224.495 Cars SAY 225 Cars
 CAR PARKING PROVIDED = 247 CARS.


1	2	3	4	5	6	7	8	9	10	11
TYPES	FLOORS	NO. OF FLOORS	AREA IN SQM	TOTAL FAVY FLOOR	PROPOSED FAVY ALL TOWERS	TOTAL BUILT-UP FLOORS	TOTAL BUILT-UP ALL FLOOR	TOTAL BUILT-UP AREA/ ALL TOWERS	PROPOSED GROUND COVERAGE OF ALL TOWERS	B.L.O. HEIGHT EXCLD MACHINE ROOM (METERS)
WING-A (PART-01)	GROUND/UPPER GROUND FLOOR	1	920.627	920.627		1158.384	1158.384			
	MEZZANINE FLOOR	1	108.163	108.163	1908.130	128.963	128.963	2143.887	1158.384	16.500
	1ST FLOOR	1	553.187	553.187		583.136	583.136			
	2ND FLOOR	1	264.152	264.152		284.132	284.132			
	LOWER GROUND FLOOR	1	1276.747	1276.747		1276.747	1276.747			
WING-A (PART-02)	UPPER GROUND FLOOR	1	900.909	900.909		1092.808	1092.808			
	1ST FLOOR	1	754.434	754.434	3679.611	754.434	754.434	4272.758	1092.808	20.025
	2ND FLOOR	1	548.533	548.533		549.533	549.533			
	3RD FLOOR	1	331.283	331.283		331.283	331.283			
	MURRY MACHINE ROOM	1	-	-		107.336	107.336			
WING-B	GROUND/UPPER GROUND FLOOR	1	774.355	774.355		1145.132	1145.132			
	MEZZANINE FLOOR	1	187.532	187.532		187.532	187.532	5027.06	1145.132	33.600
	1ST FLOOR	1	692.804	692.804	5338.052	692.804	692.804			
	2ND & 3RD FLOOR	1	788.755	788.755		726.725	2953.100			
	4TH FLOOR	1	470.053	470.053		470.053	470.053			
SERVICE FLOOR	1ST FLOOR	1	348.588	348.588		348.588	348.588			
	MURRY MACHINE ROOM	1	-	-		117.231	117.231			
BASEMENT-1	-	-	-	-	-	946.019	946.019	946.019	-	-
BASEMENT-2	-	-	-	-	-	-	-	3306.910	-	-
BASEMENT-3	-	-	-	-	-	-	-	3096.034	-	-
BASEMENT-4	-	-	-	-	-	-	-	3730.723	-	-
GRAND TOTAL					11224.792			23882.891	3386.334	

PARKING CALCULATION	
SURFACE	34
BASEMENT-1	66
BASEMENT-2	72
BASEMENT-3	78
TOTAL	250

MINIMUM FAR TO BE USED FOR NEIGHBOURHOOD SHOPPING NEEDS @ 50% = 5665.590 SQM.
PROPOSED FAR FOR NEIGHBOURHOOD SHOPPING NEEDS = 6979.823 SQM. (61.58%)

NOTE:
1. BUILDING WILL BE DESIGNED (STRUCTURES)
AS PER RELEVANT IS CODES FOR EARTH
QUAKE RESISTANCE
3. BUILDING IS ARTIFICIALLY LIGHT MECHANICALLY
VENTILATED & WITH 100% POWER BACKUP

LEGEND:-

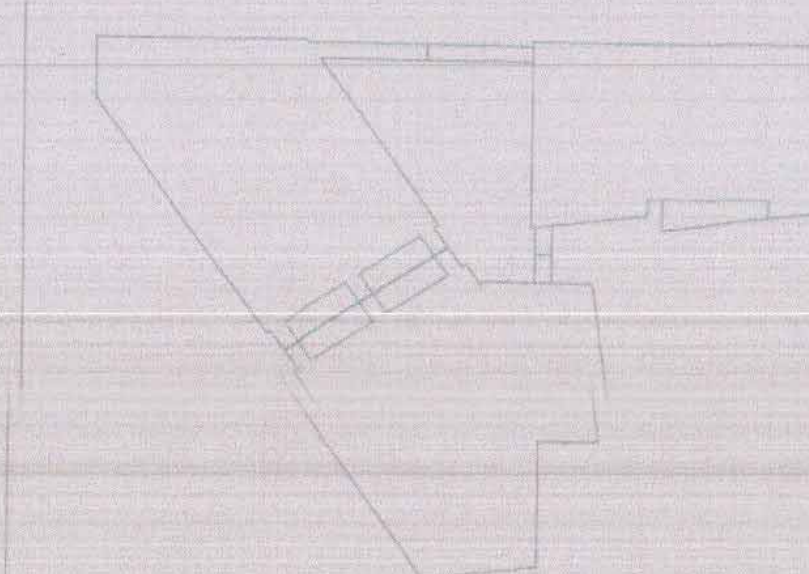

KEY PLAN

LEGEND:

1	100% OPEN GREEN AREA IN SEC. 82
2	CARPORT HYDRANT
3	100% MUNICIPAL LINE TO US TANK
4	50% RECYCLED LINE TO US TANK FROM TOWN SHIP
5	BORE WELL

Project:
PROPOSED BUILDING PLAN OF COMMERCIAL
SITE MEASURING-1.60 ACRES, BLOCK-F (82)
FALLING IN RESIDENTIAL PLOTTED COLONY
MEASURING - 477.206 ACRES (LICENSE
NO.113 OF 2008 DATED 01.06.2008, LICENSE
NO.71 OF 2010 DATED 15.09.2010, LICENSE
NO.62 OF 2011 DATED 02.07.2011, LICENSE
NO. 76 OF 2011 DATED 07.09.2011 &
LICENSE NO.66 OF 2014 DATED
15-07-2014) IN SECTOR-81 TO 85,
GURGAON MANESAR URBAN COMPLEX BEING
DEVELOPED BY VATIKA LTD. AND OTHERS

Project Architects

SUA
ARCHITECTS

SUA ARCHITECTS
FLOOR 14 BUILDING TWO VATIKA BUSINESS PARK
SEC-49 GURGAON-122018 Haryana, India
t: +91 124 4313000, f: +91 124 4313001

Associate Architects

RSMS
ARCHITECTS

RSMS ARCHITECTS-PVT. LTD.
69, Nara Niwas, Bhawani Kunj
(Behind D2), Vasant Kunj,
New Delhi-110070.
Tel.: 011-26898616, 26898617
www.rsms-arch.com

Approved and valid for Five Years
subject to validity of 2 years CDD.
Building Plans Commission, Government of India
For Work on the Drawing

OWNER'S SEAL & SIGNATURE


For VATIKA LIMITED
Authorized Signatory

ARCHITECT'S SEAL & SIGNATURE


SUA Architects
Ashish Kumar Upadhyay
Partner
COA Regn. CA/2009/03/15

For VATIKA LIMITED
Authorized Signatory



JULY-2017	Scale : 1:250	Drawing No.:
Drawing Title: SITE PLAN WATER SUPPLY & IRRIGATION SCHEME		ST-02
PROPOSED BUILDING PLAN OF COMMERCIAL SITE MEASURING-1.60 ACRES AT SECTOR-81 TO 85, GURGAON MANESAR URBAN COMPLEX BEING DEVELOPED BY VATIKA LTD. AND OTHERS		VATIKA TOWN SQUARE 2

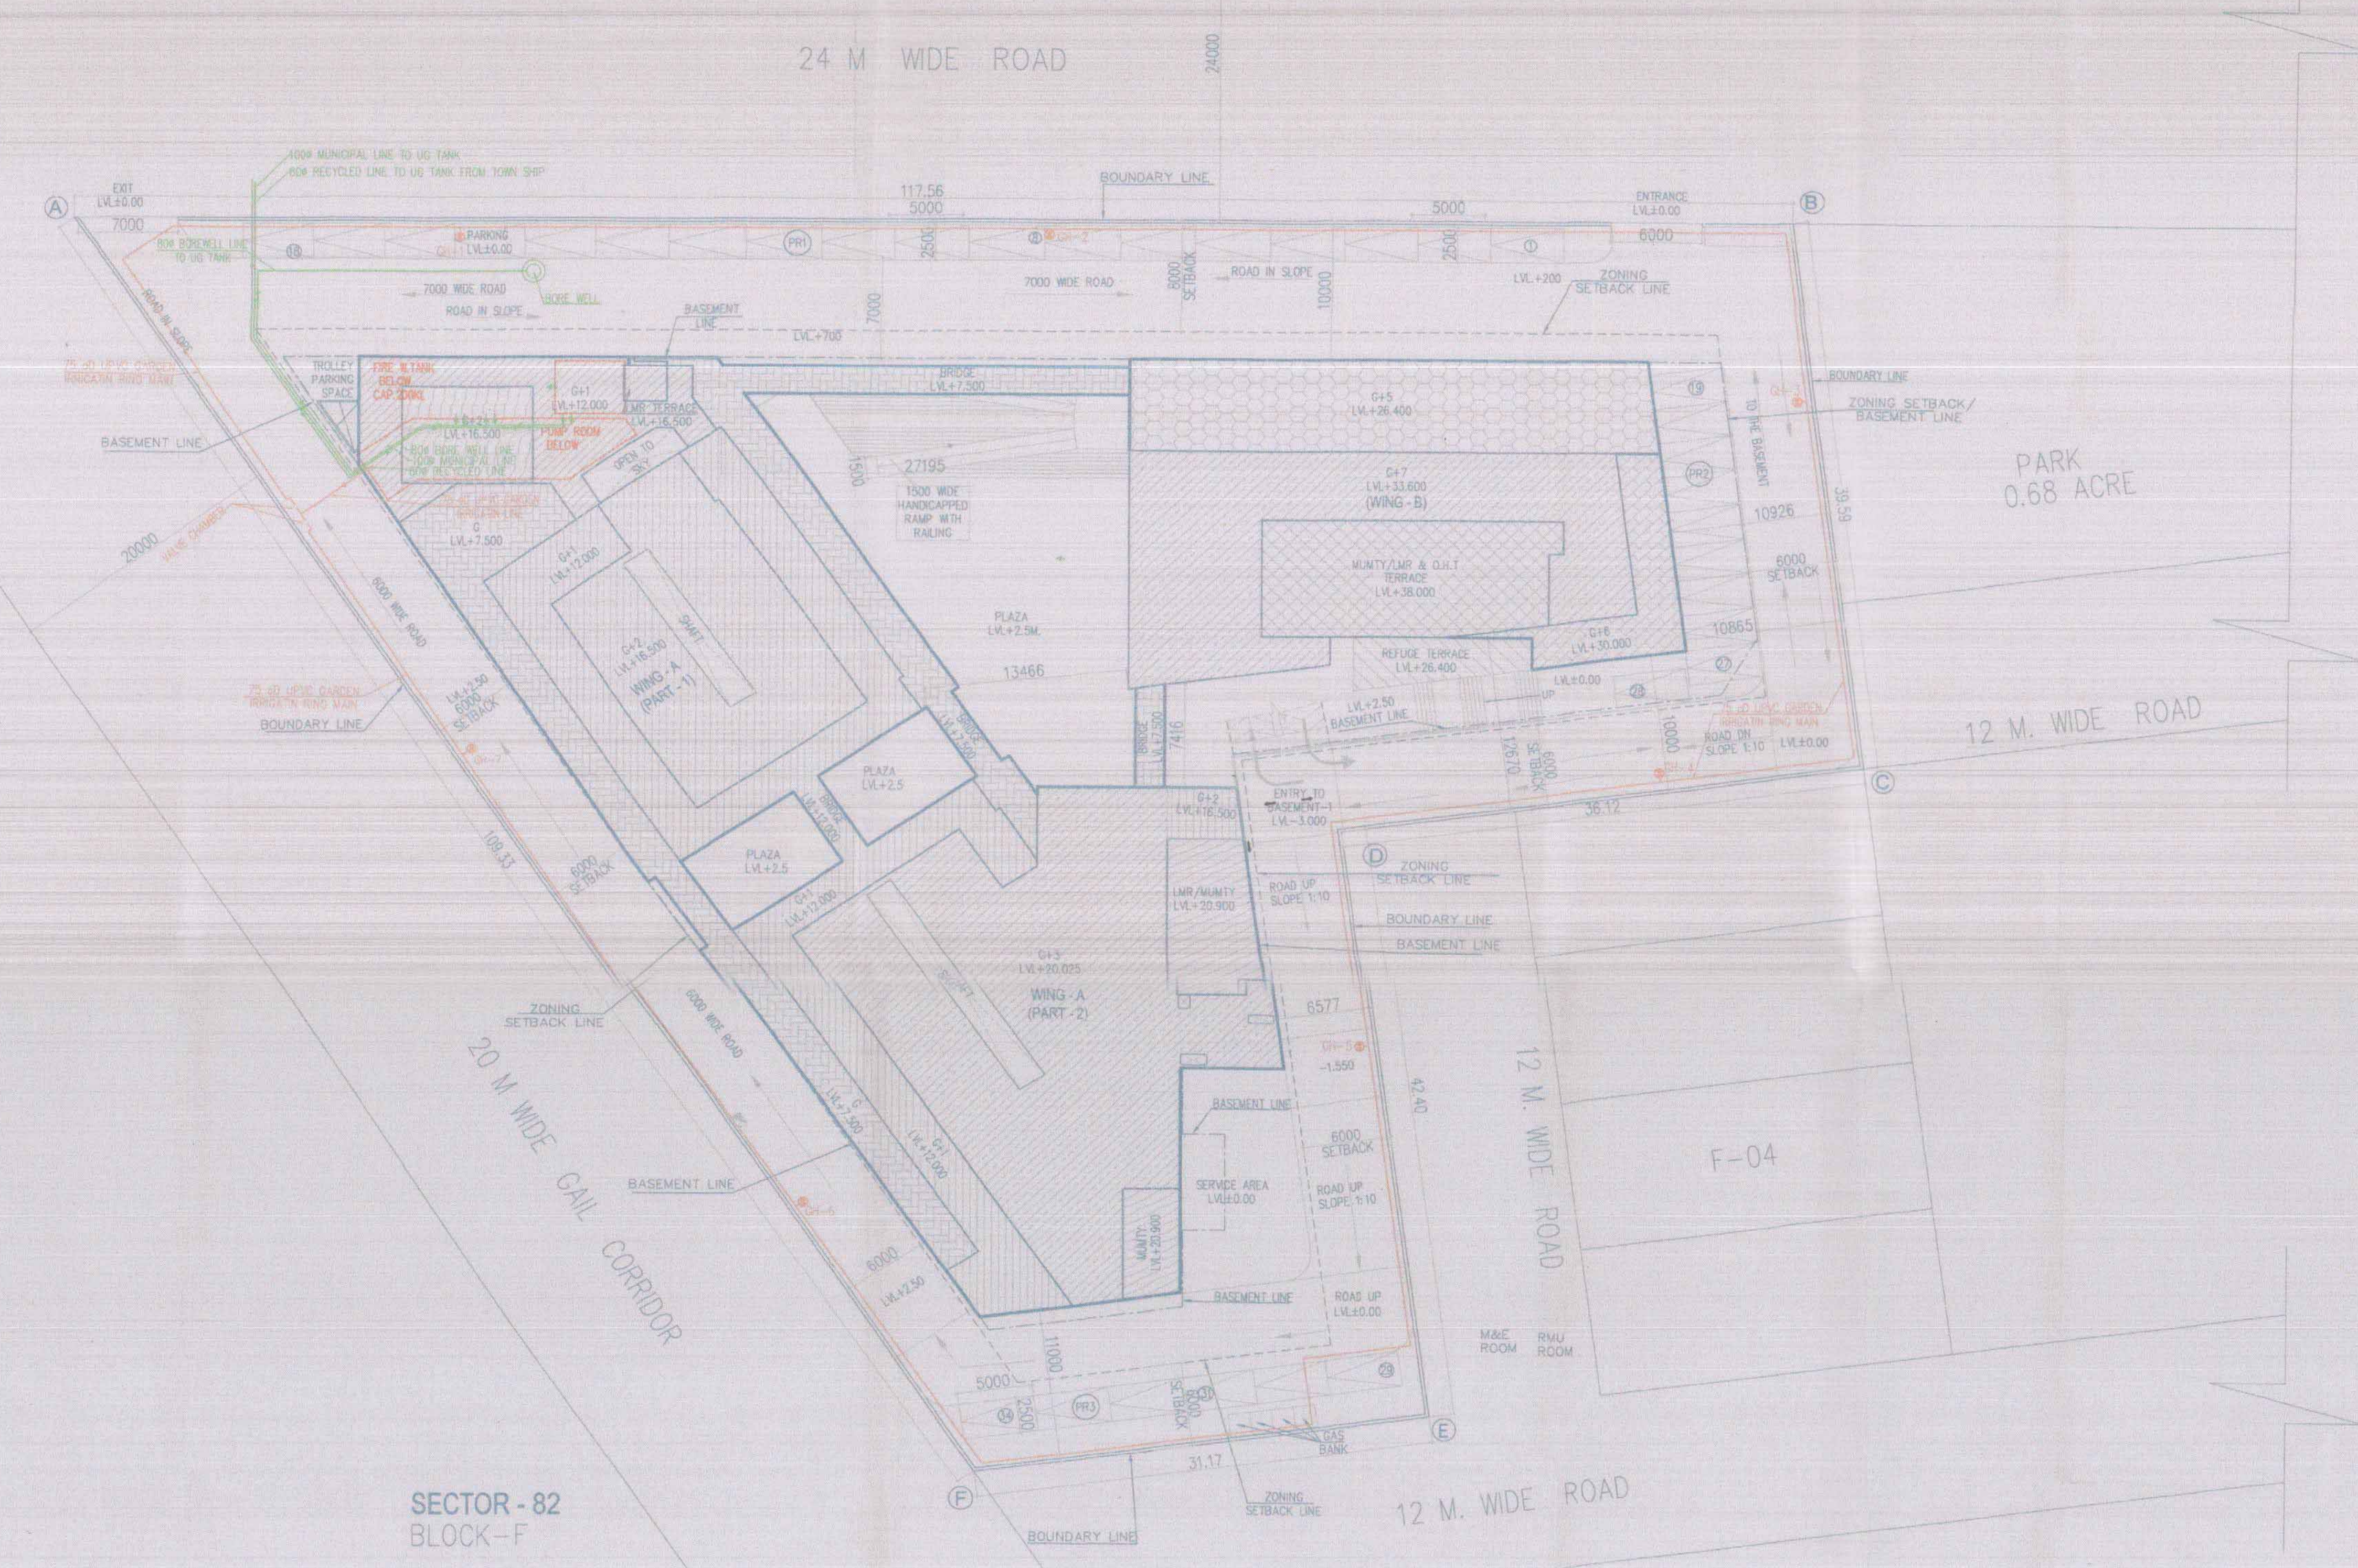

SECTOR - 82
BLOCK - F

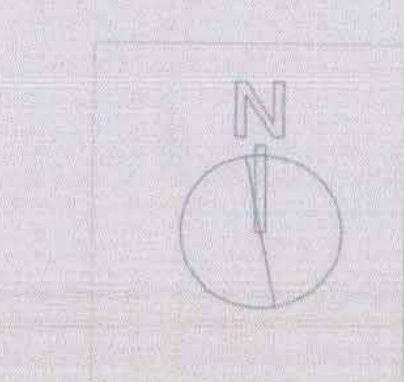

NOTE:-
 1. BUILDING WILL BE DESIGNED (STRUCTURES)
 AS PER RELEVANT IS CODES FOR EARTH
 QUAKE RESISTANCE.
 3. BUILDING IS ARTIFICIALLY LIGHTED MECHANICALLY
 VENTILATED & WITH 100% POWER BACKUP.

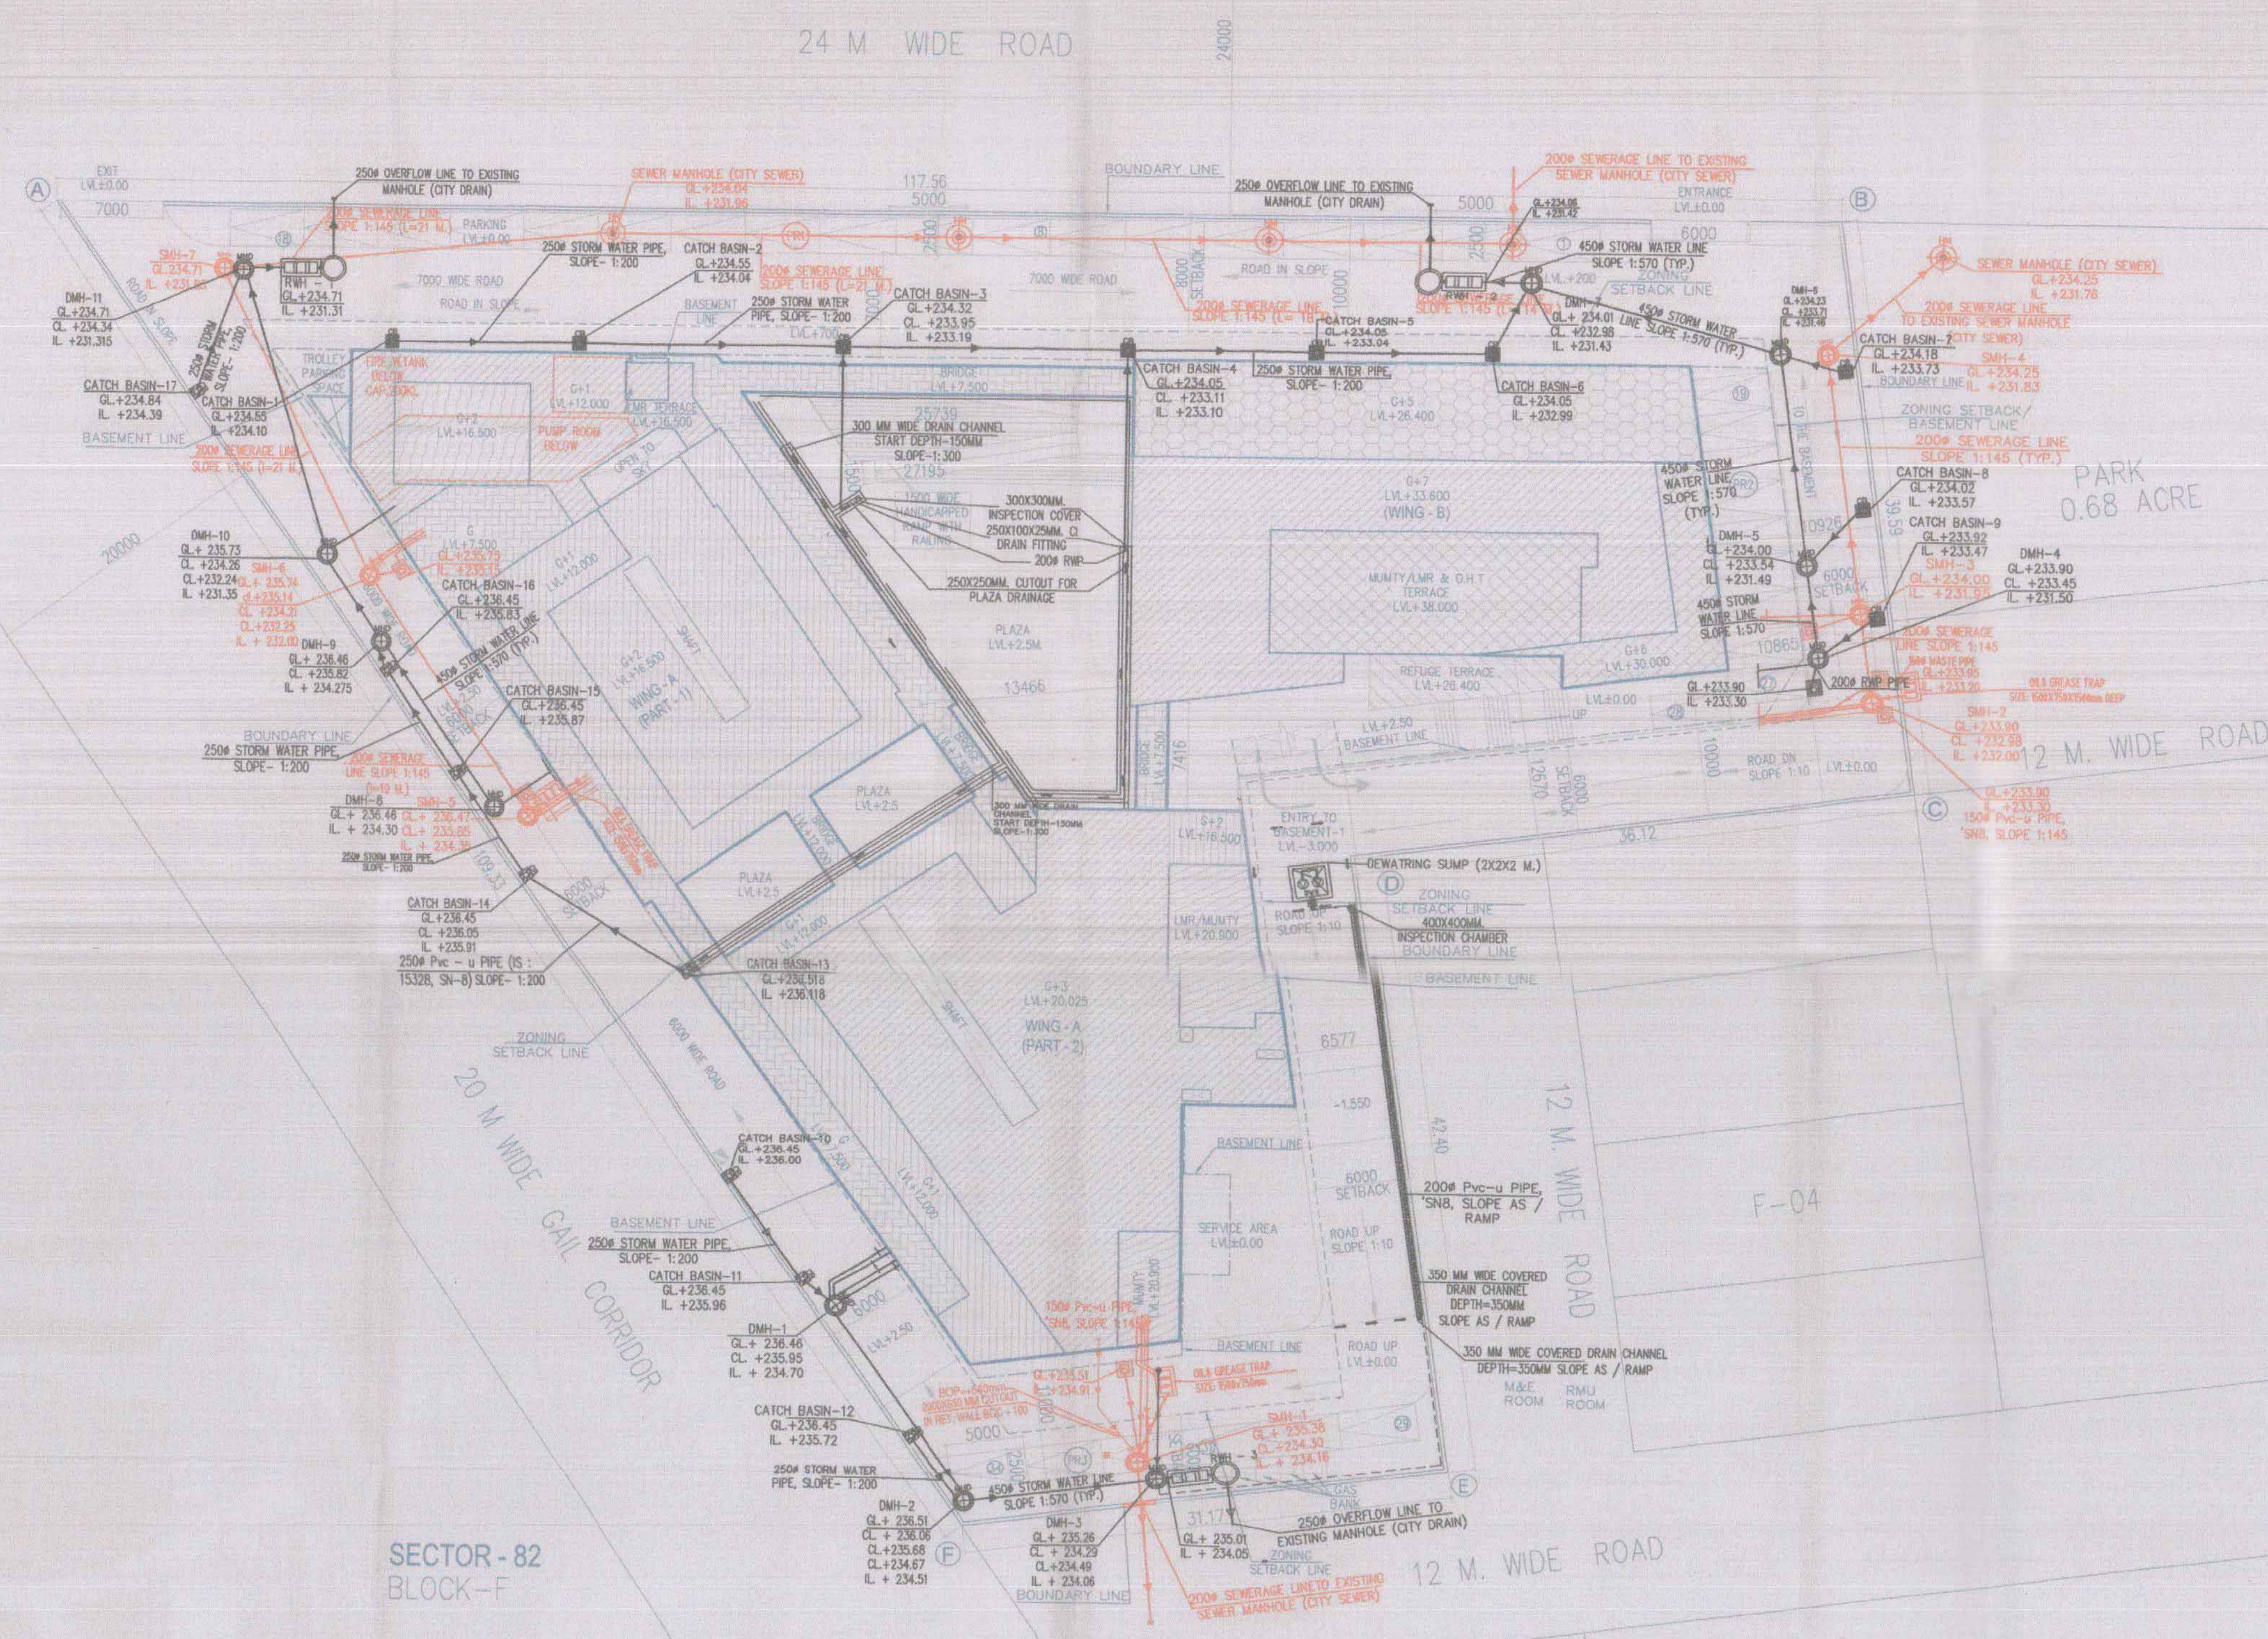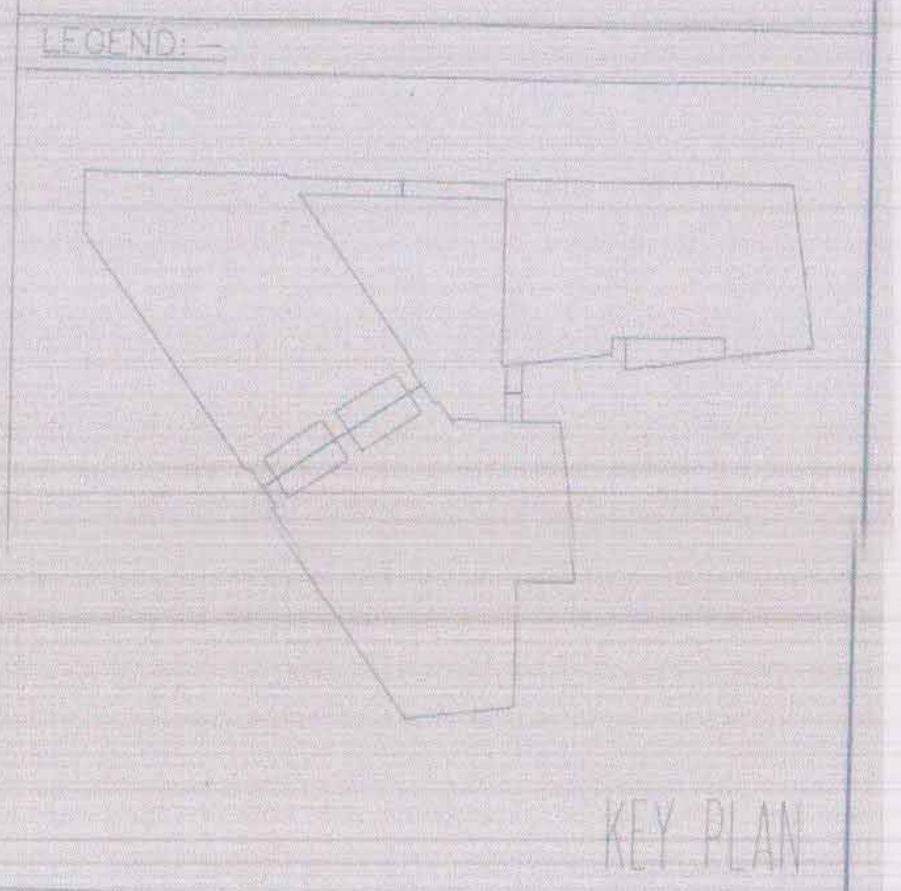

SEWERAGE:-

S.NO	DESCRIPTION	SYMBOL
1.	SUMP RISER PIPE	
2.	610X550 MM INSPECTION CHAMBER	
3.	200# SEWERAGE PIPE LINE SLOPE @ 1:145	
4.	SEWER MANHOLE	
5.	910 mm M.H. DEPTH= 900 - 1670mm	
6.	1220 mm M.H. DEPTH= 1680 - 2280mm	
7.	1550mm M.H. DEPTH= 2300 - 4500mm & above	
8.	GROUND LEVEL	G.L.
9.	CONNECTION LEVEL	C.L.
10.	INVERT LEVEL	I.L.

LEGEND:-

	200# SEWERAGE PIPE LINE SLOPE @ 1:145
	SUMP RISER TO MANHOLE
	610X550 MM INSPECTION CHAMBER
	SEWERAGE MANHOLE

STORM WATER DRAINAGE:-

S.NO	DESCRIPTION	SYMBOL
1.	STORM WATER PIPE LINE 450# R.C.C. PIPE SLOPE 1:570	
2.	CATCH BASIN SIZE=500X450mm	
3.	STORM WATER MANHOLE	
4.	MAN HOLE SIZE=900mm DEPTH=910 TO 1670mm	
5.	MAN HOLE SIZE=1220mm DEPTH=1680 TO 2280mm	
6.	MAN HOLE SIZE=1550mm DEPTH=2300 TO 4500mm	
7.	RAIN WATER HARVESTING	
8.	GROUND LEVEL	G.L.
9.	CONNECTION LEVEL	C.L.
10.	INVERT LEVEL	I.L.

Project:
 PROPOSED BUILDING PLAN OF COMMERCIAL
 SITE MEASURING-1.60 ACRES BLOCK-F (82)
 FALLING IN RESIDENTIAL PLOTTED COLONY
 MEASURING - 477.206 ACRES (LICENSE
 NO.113 OF 2008 DATED 01.06.2008, LICENSE
 NO.71 OF 2010 DATED 15.09.2010, LICENSE
 NO.62 OF 2011 DATED 02.07.2011, LICENSE
 NO. 76 OF 2011 DATED 07.09.2011 &
 LICENSE NO.66 OF 2014 DATED
 15-07-2014) IN SECTOR-81 TO 85,
 GURGAON MANESAR URBAN COMPLEX BEING
 DEVELOPED BY VATIKA LTD. AND OTHERS

Project Architects
SUA
 ARCHITECTS
 S.U.A. ARCHITECTS
 FLOOR 14 BUILDING TWO VATIKA BUSINESS PARK
 SEC 49, GURGAON 122018 Haryana, India
 T: +91 124 4313000, F: +91 124 4313001

Associate Architects
RIMS
 ARCHITECTS
 RIMS ARCHITECTS PVT. LTD.
 69, Nara Nivas Bhawani Kunj
 (Behind D2), Vasant Kunj,
 New Delhi-110070.
 Tel: 011-26898616, 26898617
 www.rims-arch.com

Sealed and valid for Five Years
 Subject to validity of License/STP

OWNER'S SEAL & SIGNATURE
 For VATIKA LIMITED
 Authorized Signatory

ARCHITECT'S SEAL & SIGNATURE


SUA Architects
 Ashish Kumar Upadhyay
 Partner
 ODA Regn: CA200837915

For VATIKA LIMITED
 Authorized Signatory

JULY-2017 Scale: 1:250
 Drawing Title:-
 SITE PLAN
 (STORM WATER & SEWERAGE SCHEME)
 Drawing No:-
 ST-03
 PROPOSED BUILDING PLAN OF
 COMMERCIAL SITE MEASURING-1.60
 ACRES IN SECTOR-81 TO 85, GURGAON
 MANESAR URBAN COMPLEX BEING
 DEVELOPED BY VATIKA LTD. AND OTHERS
 VATIKA TOWN
 SQUARE - 2

Note:-
 1. BUILDING WILL BE DESIGNED (STRUCTURES)
 AS PER RELEVANT IS CODES FOR EARTH-
 QUAKE RESISTANCE
 3. BUILDING IS ARTIFICIALLY LIGHTED MECHANICALLY
 VENTILATED & WITH 100% POWER BACKUP

LEGEND:-

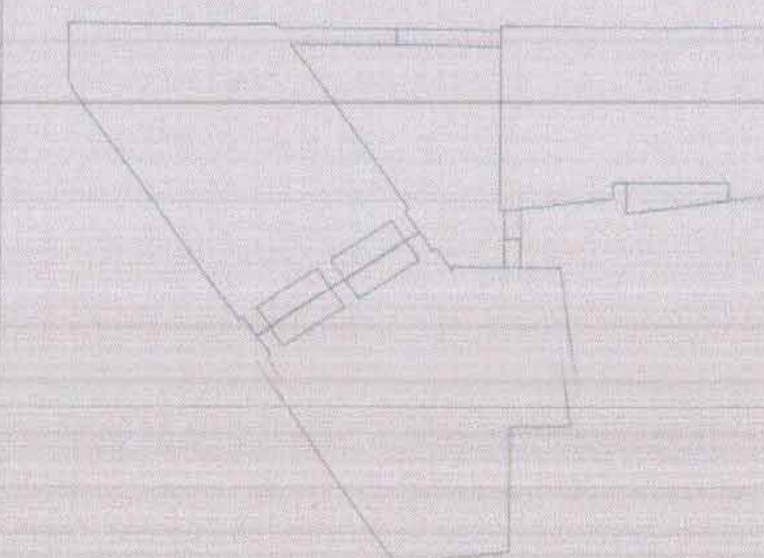

KEY PLAN

EXTERNAL FIRE HYDRANT LINE
 EXH
 TOTAL NO. OF EXH = 7 Nos

Project:
 PROPOSED BUILDING PLAN OF COMMERCIAL
 SITE MEASURING 1.60 ACRES BLOCK-F (82)
 FALLING IN RESIDENTIAL PLOTTED COLONY
 MEASURING 477.206 ACRES LICENSE
 NO.113 OF 2008 DATED 01.06.2008 LICENSE
 NO.71 OF 2010 DATED 15.09.2010 LICENSE
 NO.62 OF 2011 DATED 02.07.2011 LICENSE
 NO. 76 OF 2011 DATED 07.09.2011 &
 LICENSE NO.66 OF 2014 DATED
 15-07-2014) IN SECTOR-81 TO 85,
 GURGAON MANESAR URBAN COMPLEX BEING
 DEVELOPED BY VATIKA LTD. AND OTHERS

Project Architects

SUA
 ARCHITECTS

SUA ARCHITECTS
 FLOOR 14 BUILDING TWO VATIKA BUSINESS PARK
 SEC. 49 GURGAON 122018 Haryana, India
 t: +91 124 4313000 f: +91 124 4313001

Associate Architects

RSMS
 ARCHITECTS

RSMS ARCHITECTS PVT. LTD.
 69 Nara Niwas, Bhawani Kunj
 (Behind D2), Vasant Kunj,
 New Delhi-110070.
 Tel: 011-26898616, 26898617
 www.rsms-arch.com

Submitted and valid for Five Years
 Subject to validity of License (L1)

Building Plan Commission Controlled &
 Gurgaon Circle, Gurgaon

OWNER'S SEAL & SIGNATURE

For VATIKA LIMITED
 Authorised Signatory



ARCHITECT'S SEAL & SIGNATURE

SUA Architects
 Ashish Kumar Upadhyay
 Partner
 COA Regd. CA/2008/37815

JULY-2017 Scale: 1:250
 Drawing Title: SITE PLAN (EXTERNAL FIRE SCHEME)
 Drawing No: 57-04

PROPOSED BUILDING PLAN OF
 COMMERCIAL SITE MEASURING 1.60
 ACRES IN SECTOR-81 TO 85, GURGAON
 MANESAR URBAN COMPLEX BEING
 DEVELOPED BY VATIKA LTD. AND OTHERS

VATIKA TOWN
 SQUARE - 2

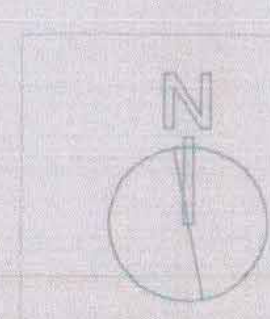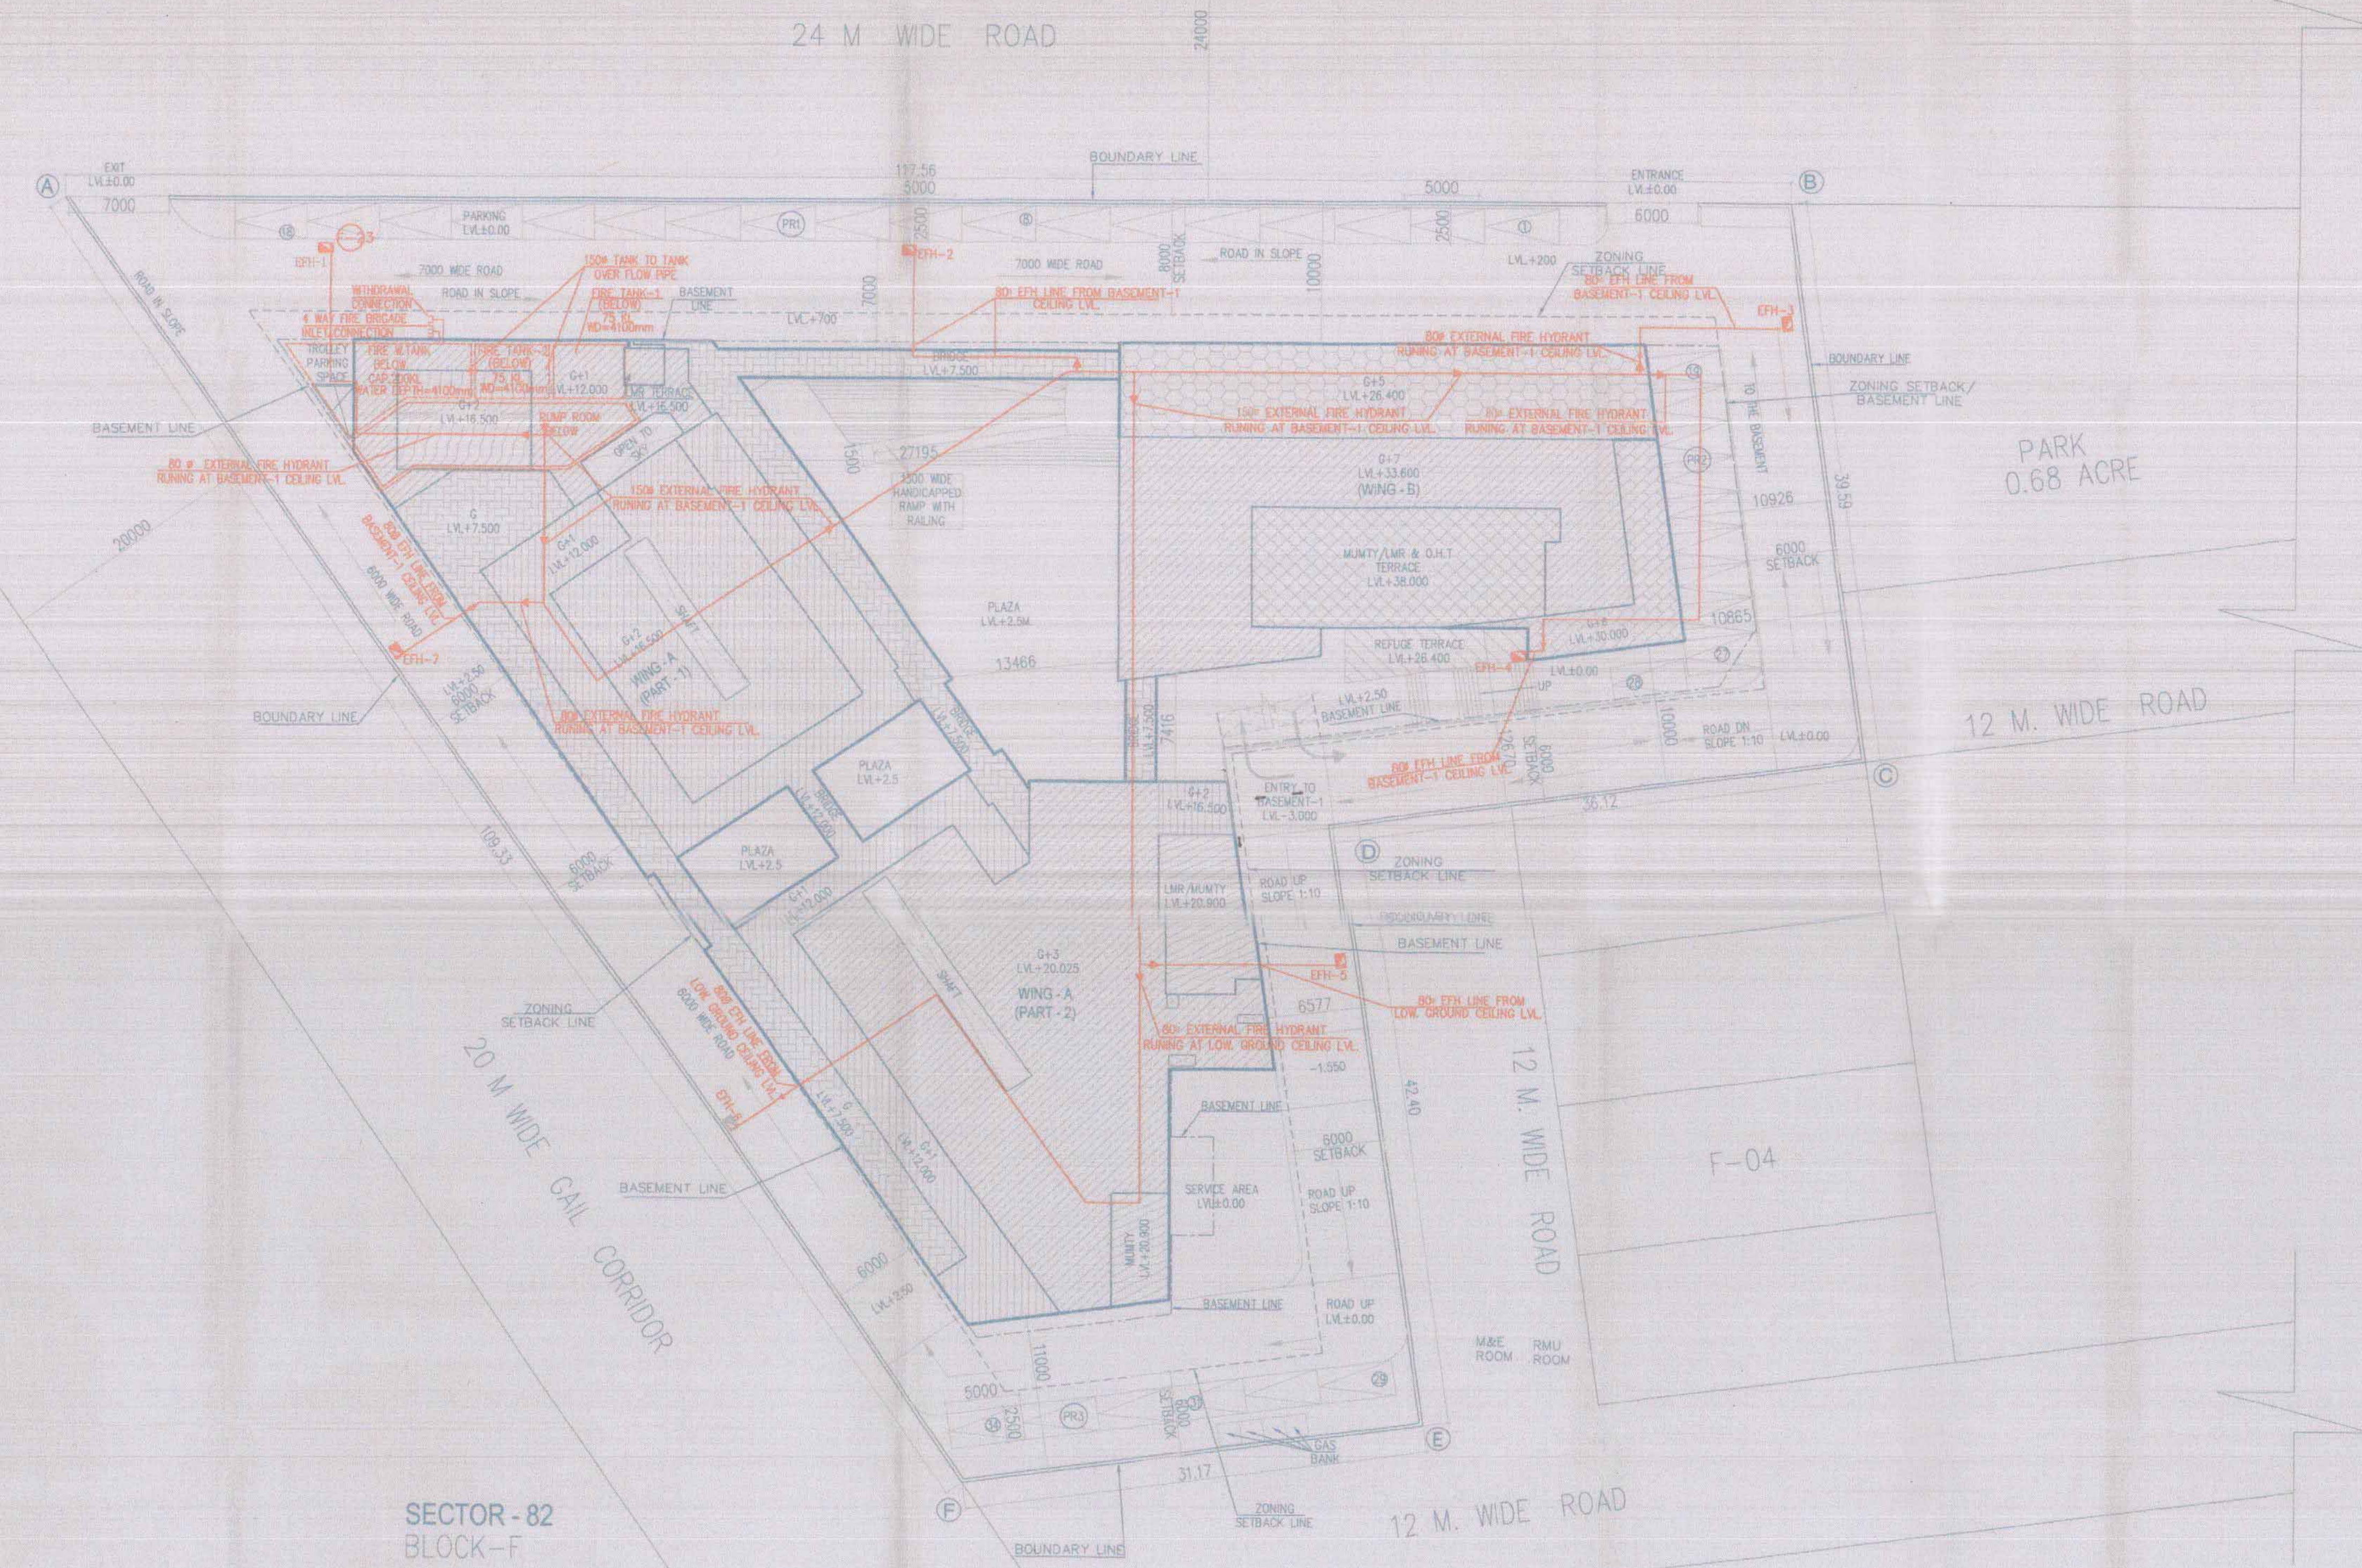

For VATIKA LIMITED

Authorised Signatory