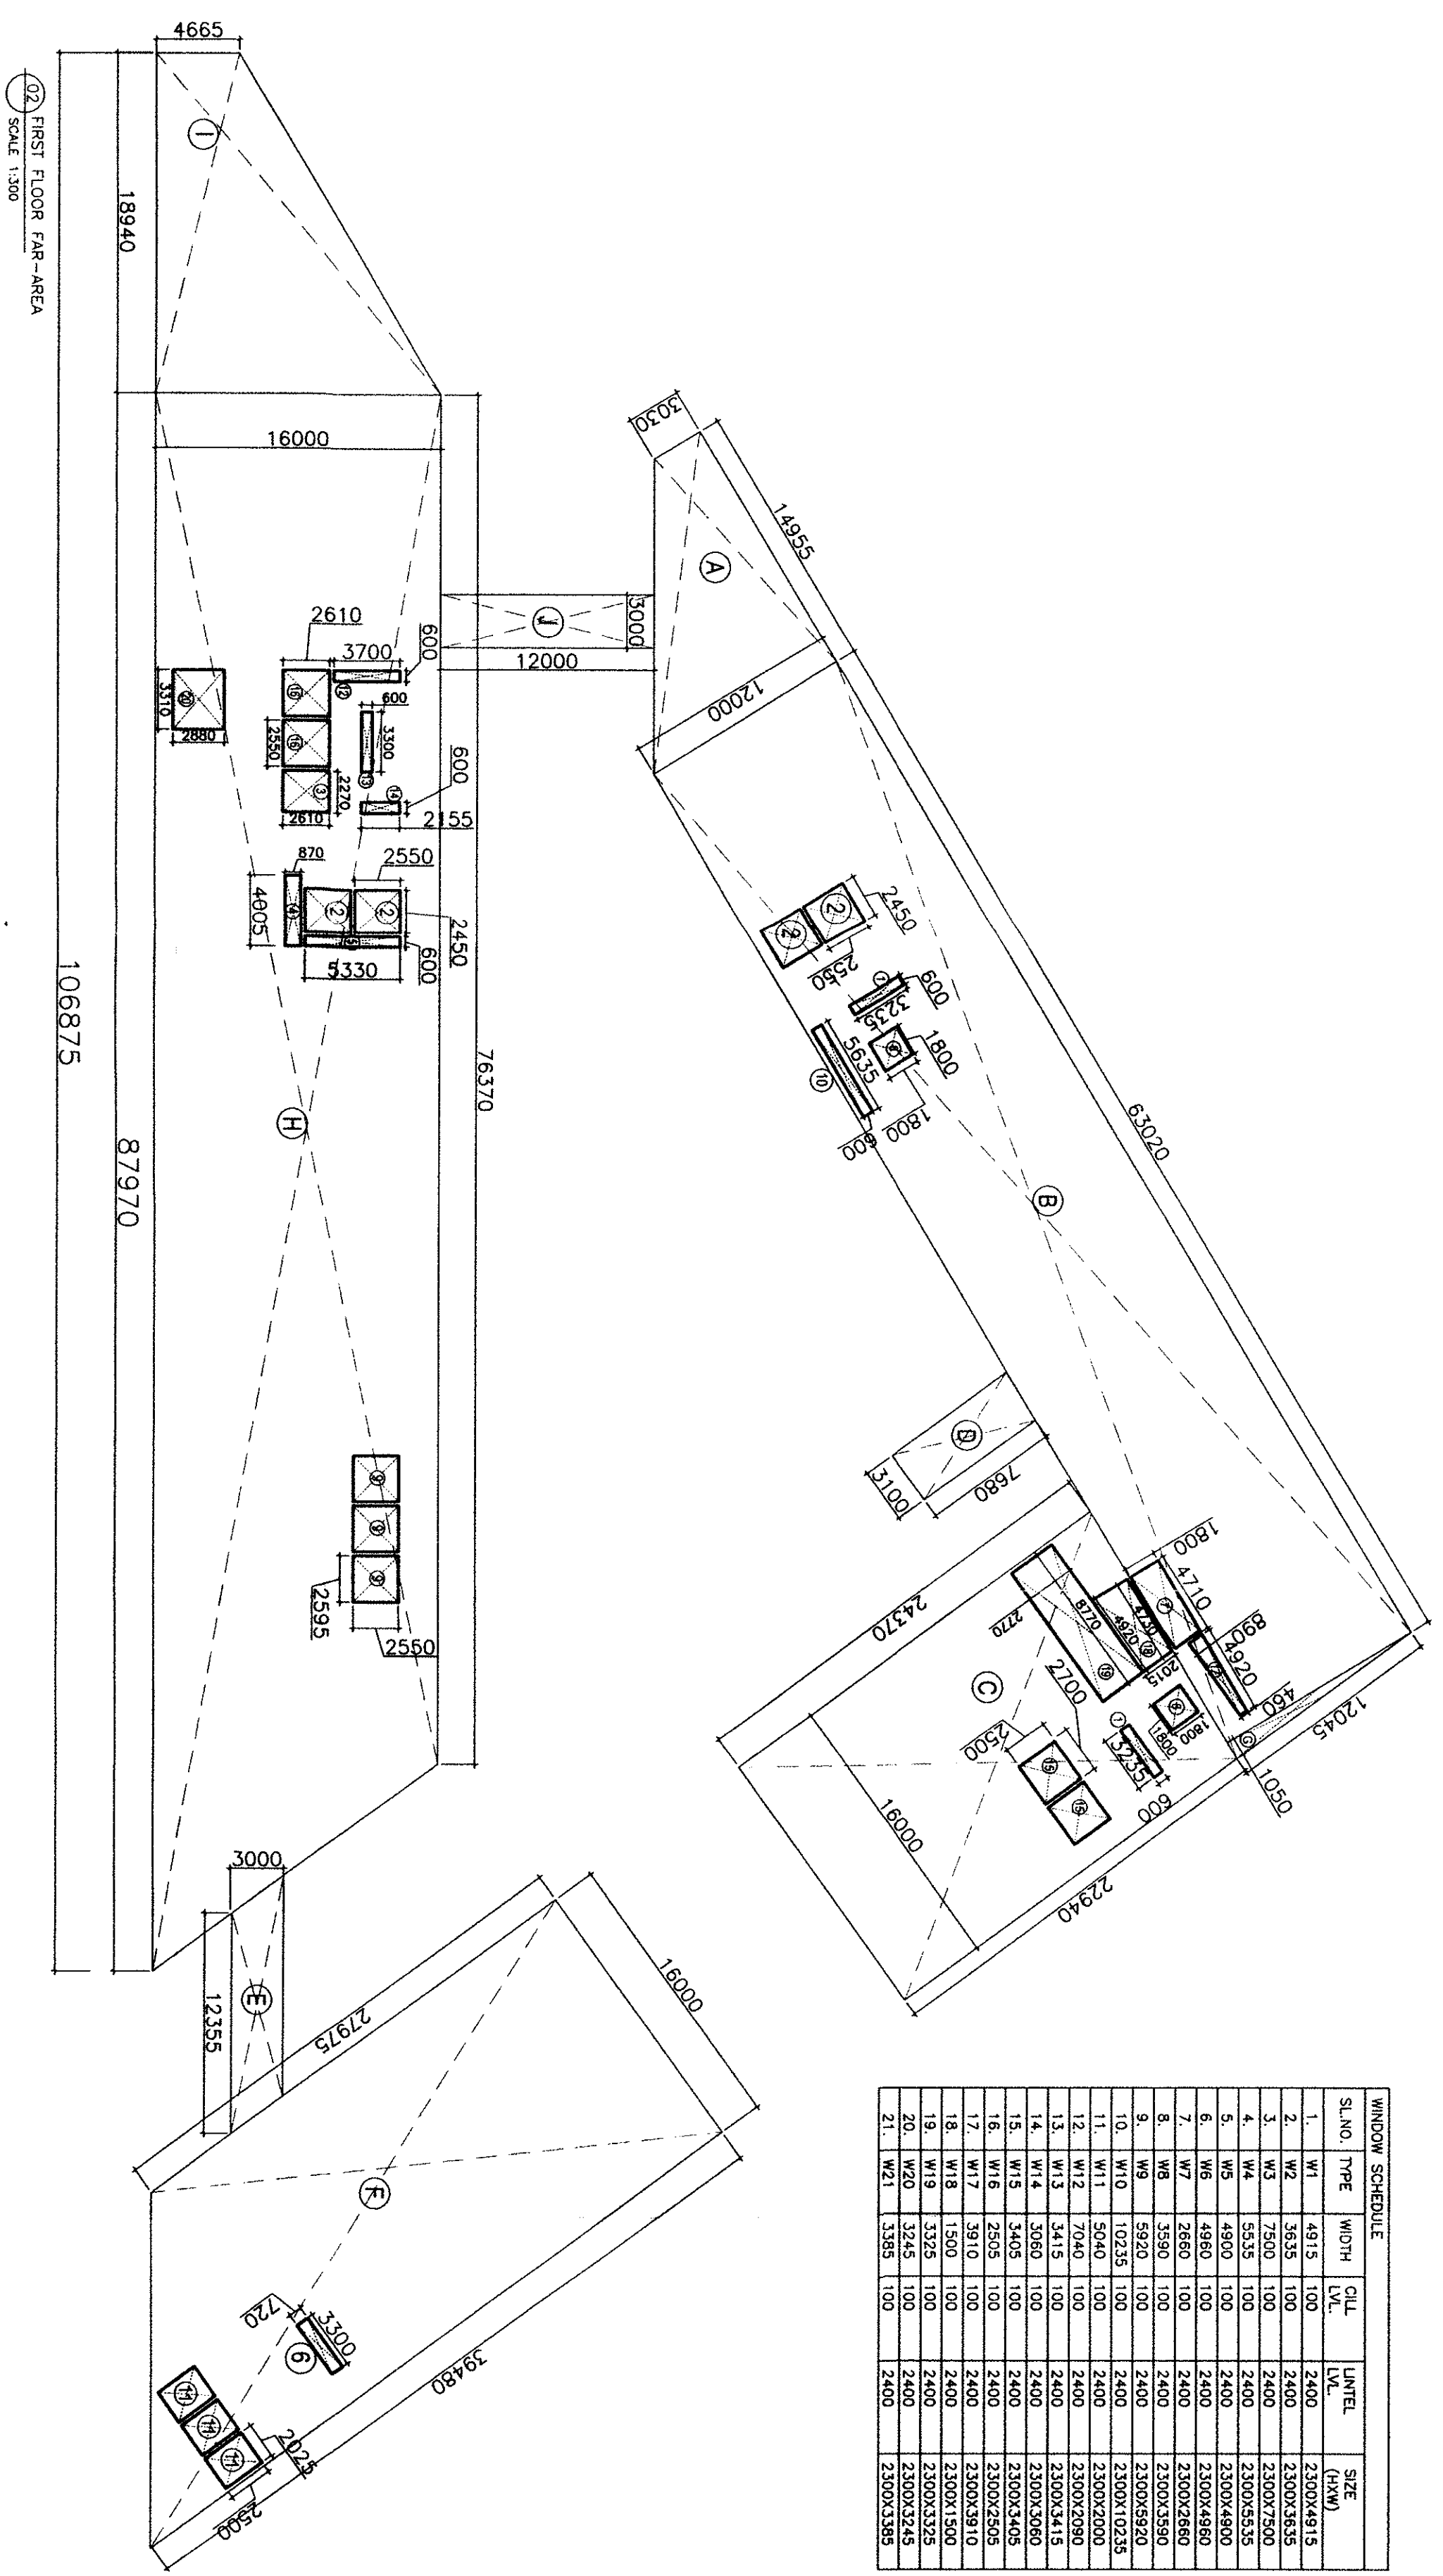


[illegible]

| DOOR SCHEDULE |      |       |      |                |
|---------------|------|-------|------|----------------|
| SL.NO         | TYPE | WIDTH | UNIT | QTY            |
| 1.            | DT   | 2000  | 2400 | 2400x2000x2400 |
| 2.            | DT   | 2000  | 2400 | 2400x2000x2400 |
| 3.            | DT   | 2000  | 2400 | 2400x2000x2400 |
| 4.            | DT   | 2000  | 2100 | 2100x2000x2400 |
| 5.            | DT   | 1500  | 2400 | 1500x2000x2400 |

| SLIP ID | SLIP CATEGORY |      | MKT. SIZE |      | SLIPWAY    |
|---------|---------------|------|-----------|------|------------|
|         | WOMEN         | MEN  | WOMEN     | MEN  |            |
| 1       | 1:1           | 2:50 | 2:50      | 2:50 | FRONT LEFT |
| 2       | 1:1           | 2:50 | 2:50      | 2:50 | FRONT LEFT |
| 3       | 1:1           | 2:50 | 2:50      | 2:50 | FRONT LEFT |
| 4       | 1:4           | 2:50 | 2:50      | 2:50 | FRONT LEFT |
| 5       | 1:1           | 2:50 | 2:50      | 2:50 | FRONT LEFT |
| 6       | 1:8           | 2:50 | 2:50      | 2:50 | FRONT LEFT |
| 7       | 1:1           | 2:50 | 2:50      | 2:50 | FRONT LEFT |
| 8       | 1:1           | 2:50 | 2:50      | 2:50 | FRONT LEFT |
| 9       | 1:8           | 2:50 | 2:50      | 2:50 | FRONT LEFT |
| 10      | 1:10          | 2:50 | 2:50      | 2:50 | FRONT LEFT |
| 11      | 1:12          | 2:50 | 2:50      | 2:50 | FRONT LEFT |
| 12      | 1:12          | 2:50 | 2:50      | 2:50 | FRONT LEFT |
| 13      | 1:13          | 2:50 | 2:50      | 2:50 | FRONT LEFT |
| 14      | 1:14          | 2:50 | 2:50      | 2:50 | FRONT LEFT |

7. Check the  
(items)  
forward  
Supplies  
HBA

Found ok for Public Health  
Notice only subject to comments  
from the Board of Health  
letter to SSGD. See on 2/4/11

- 3) STATION GENERATING CAPACITY WILL BE PROVIDED FOR THE ELECTRICAL REQUIREMENTS OF THE STATION. THEREFORE, THE DESIGN SHALL INCLUDE THE FOLLOWING: ALL COMMON SERVICES, FIRE SERVICES, ELECTRICAL, AND SHALL BE EXHIBITED ON THE BUILDING PLAN FOR THE STATION.
- 4) AS/BCY SYSTEMS SHALL BE PROVIDED FOR THE STATION.
- 5) SMOKE DETECTORS AS/ARE INCLUDED IN THE STATION - BUT C/C (WHEREVER REQUIRED).
- 6) SPRINKLER JUT C/C (WHEREVER REQUIRED) - BUT C/C (WHEREVER REQUIRED).

---

| FIRST FLOOR PLAN AREA ANALYSIS |            |             |                     |            |              |                  |
|--------------------------------|------------|-------------|---------------------|------------|--------------|------------------|
| Description                    | Length (m) | Breadth (m) | BASED ON HEIGHT (m) | Area (sqm) | No. of Rooms | Total Area (sqm) |
| Area of Rectangular A          | 15.200     | ---         | 3.000               | 45.600     | 1            | 112.320          |
| Area of Rectangular B          | 12.600     | 12.600      | 14.850              | 158.970    | 1            | 371.290          |
| Area of Triangular C           | 22.640     | ---         | ---                 | 319.480    | 1            | 319.480          |
| Area of Rectangular D          | 7.460      | 3.100       | 24.310              | 23.526     | 1            | 20.810           |
| Area of Rectangular E          | ---        | ---         | 13.500              | ---        | 1            | 20.810           |
| Area of Triangular F           | 38.480     | ---         | 27.915              | 106.970    | 1            | 529.464          |
| Area of Rectangular G          | 16.750     | ---         | 12.645              | 210.855    | 1            | 632.310          |
| Area of Rectangular H          | 16.800     | ---         | 10.000              | 168.000    | 1            | 170.730          |
| Area of Triangular I           | 16.800     | ---         | 4.665               | 78.360     | 1            | 166.770          |
| Area of Rectangular J          | 11.820     | 3.000       | 4.665               | 16.479     | 1            | 166.770          |
| Area of Rectangular K          |            |             |                     |            |              |                  |
| Area of Rectangular L          |            |             |                     |            |              |                  |
| Area of Rectangular M          |            |             |                     |            |              |                  |
| Area of Rectangular N          |            |             |                     |            |              |                  |
| Area of Rectangular O          |            |             |                     |            |              |                  |
| Area of Rectangular P          |            |             |                     |            |              |                  |
| Area of Rectangular Q          |            |             |                     |            |              |                  |
| Area of Rectangular R          |            |             |                     |            |              |                  |
| Area of Rectangular S          |            |             |                     |            |              |                  |
| Area of Rectangular T          |            |             |                     |            |              |                  |
| Area of Rectangular U          |            |             |                     |            |              |                  |
| Area of Rectangular V          |            |             |                     |            |              |                  |
| Area of Rectangular W          |            |             |                     |            |              |                  |
| Area of Rectangular X          |            |             |                     |            |              |                  |
| Area of Rectangular Y          |            |             |                     |            |              |                  |
| Area of Rectangular Z          |            |             |                     |            |              |                  |
| Area of Rectangular AA         |            |             |                     |            |              |                  |
| Area of Rectangular AB         |            |             |                     |            |              |                  |
| Area of Rectangular AC         |            |             |                     |            |              |                  |
| Description                              | Length (m) | Breadth (m) | BASED ON HEIGHT (m) | Area (sqm) | No. of Rooms | Total Area (sqm) |
|------------------------------------------|------------|-------------|---------------------|------------|--------------|------------------|
| Area of Rectangular 1                    | 3.355      | 0.650       | ---                 | 2.178      | 2            | 5.88             |
| Area of Rectangular 2                    | 2.610      | 0.710       | ---                 | 1.847      | 1            | 6.82             |
| Area of Rectangular 3                    | 4.005      | 0.710       | ---                 | 2.844      | 4            | 3.48             |
| Area of Rectangular 4                    | 2.610      | 0.710       | ---                 | 1.847      | 1            | 2.58             |
| Area of Rectangular 5                    | 3.300      | 0.720       | ---                 | 2.376      | 1            | 2.50             |
| Area of Rectangular 6                    | 3.300      | 0.720       | ---                 | 2.376      | 1            | 2.50             |
| Area of Rectangular 7                    | 4.110      | 1.000       | ---                 | 4.110      | 1            | 4.38             |
| Area of Rectangular 8                    | 2.555      | 0.650       | ---                 | 1.661      | 1            | 1.86             |
| Area of Rectangular 9                    | 2.555      | 2.500       | ---                 | 6.388      | 3            | 16.65            |
| Area of Rectangular 10                   | 2.555      | 2.500       | ---                 | 6.388      | 3            | 16.65            |
| Area of Rectangular 11                   | 2.555      | 2.500       | ---                 | 6.388      | 3            | 16.65            |
| Area of Rectangular 12                   | 2.555      | 2.500       | ---                 | 6.388      | 3            | 16.65            |
| Area of Rectangular 13                   | 3.300      | 0.650       | ---                 | 2.178      | 1            | 2.22             |
| Area of Rectangular 14                   | 2.155      | 0.650       | ---                 | 1.401      | 1            | 1.58             |
| Area of Rectangular 15                   | 2.155      | 0.650       | ---                 | 1.401      | 1            | 1.58             |
| Area of Rectangular 16                   | 2.500      | 2.150       | ---                 | 5.375      | 2            | 11.50            |
| Area of Rectangular 17                   | 0.460      | 0.800       | 4.800               | 0.368      | 2            | 1.32             |
| Area of Rectangular 18                   | 4.750      | ---         | 4.800               | 22.615     | 9            | 9.72             |
| Area of Rectangular 19                   | 2.800      | ---         | 4.800               | 13.440     | 5            | 5.35             |
| Area of Rectangular 20                   | 2.800      | 3.110       | ---                 | 8.708      | 1            | 5.35             |
| Total of all Rectangles "B"              |            |             |                     |            |              |                  |
| Total Floor Area for FIRST FLOOR = (A-B) |            |             |                     |            |              |                  |
| 176.406                                  |            |             |                     |            |              |                  |

|          |
|----------|
| 3223.716 |
|----------|

Figure 10 is a technical drawing of a roof section. It shows a gable end on the left with a vertical height of 12000. The roof slope is indicated as 1:1.585. The horizontal distance from the gable end to the centerline is 7110, and the total horizontal distance is 9950. The drawing is labeled 'ARCHITECTURAL' and '1:2000'.

[illegible]

10687.5

SHOP 8.64X3.82

SHOP 8.64X3.82

SHOP 7.09X3.82

SHOP 8.64X3.82

SHOP 7.09X3.82

SHOP 8.64X3.82

SHOP 7.09X3.82

PROJECTION ABOVE

76370

10000

S. M. W.

8279.70

[illegible][illegible]

|                                                                                     |   |                                                                                 |   |                      |
|-------------------------------------------------------------------------------------|---|---------------------------------------------------------------------------------|---|----------------------|
|  | <p>Form –</p> <p>M/S AND ESTATE AND DEVEN</p> <p>c/o VSR Hiranen Pvt. Ltd.</p> <p>A-22, Hill View Apartments</p> <p>Vasant Vihar, New Delhi 110059</p> | <p>Architect's Sign</p> <p>by</p> <p><b>CHAREETI</b></p> <p><b>CA/ 2006</b></p> | <p><b>Morphogenesis</b></p> <p>14-B/81, Panchsheel Park, New Delhi,</p> <p>E. No. 1777, 7<sup>th</sup> Floor</p> <p>E-mail: studio@morphogenesis.org</p> | <p>Drawing Title</p> |
|-------------------------------------------------------------------------------------|---|---------------------------------------------------------------------------------|---|----------------------|

[illegible]

|       |         |                                                                                     |
|-------|---------|-------------------------------------------------------------------------------------|
| Scale | 1:200   |  |
| Date  | NOV '11 |                                                                                     |

