

60 Mtr. WIDE SECTOR ROAD
12 Mtr. WIDE SERVICE ROAD

BOUNDARY OF LIC. NO. 20 OF 2018 (51.16875 ACS.)
BOUNDARY OF LIC. NO. 81 OF 2013 (38.262 ACS.)

AREA UNDER LICENSED COLONY BEING DEVELOPED BY ANSAL PROPERTIES AND INFRASTRUCTURE LTD. UNDER LICENSES NO.

- LICENSE NO. 18 OF 2010 DATED 10.03.2010 MEASURING 111.594 ACRES
- LICENSE NO. 21 OF 2011 DATED 24.03.2011 MEASURING 28.556 ACRES
- LICENSE NO. 26 OF 2012 DATED 27.03.2012 MEASURING 2.156 ACRES

SECTOR 67


SECTOR 67

SECTOR 67A
IREO THE CORRIDOR

SECTOR 67A

ZONING OF PLOTS FALLING UNDER THE CBI MATTER OF SECTOR 58 TO 67 SHALL BE FROZEN


ZONING OF PLOTS FROZEN (TILL THE SHIFTING) FALLING UNDER THE ROW OF 11 K.V. HT LINE

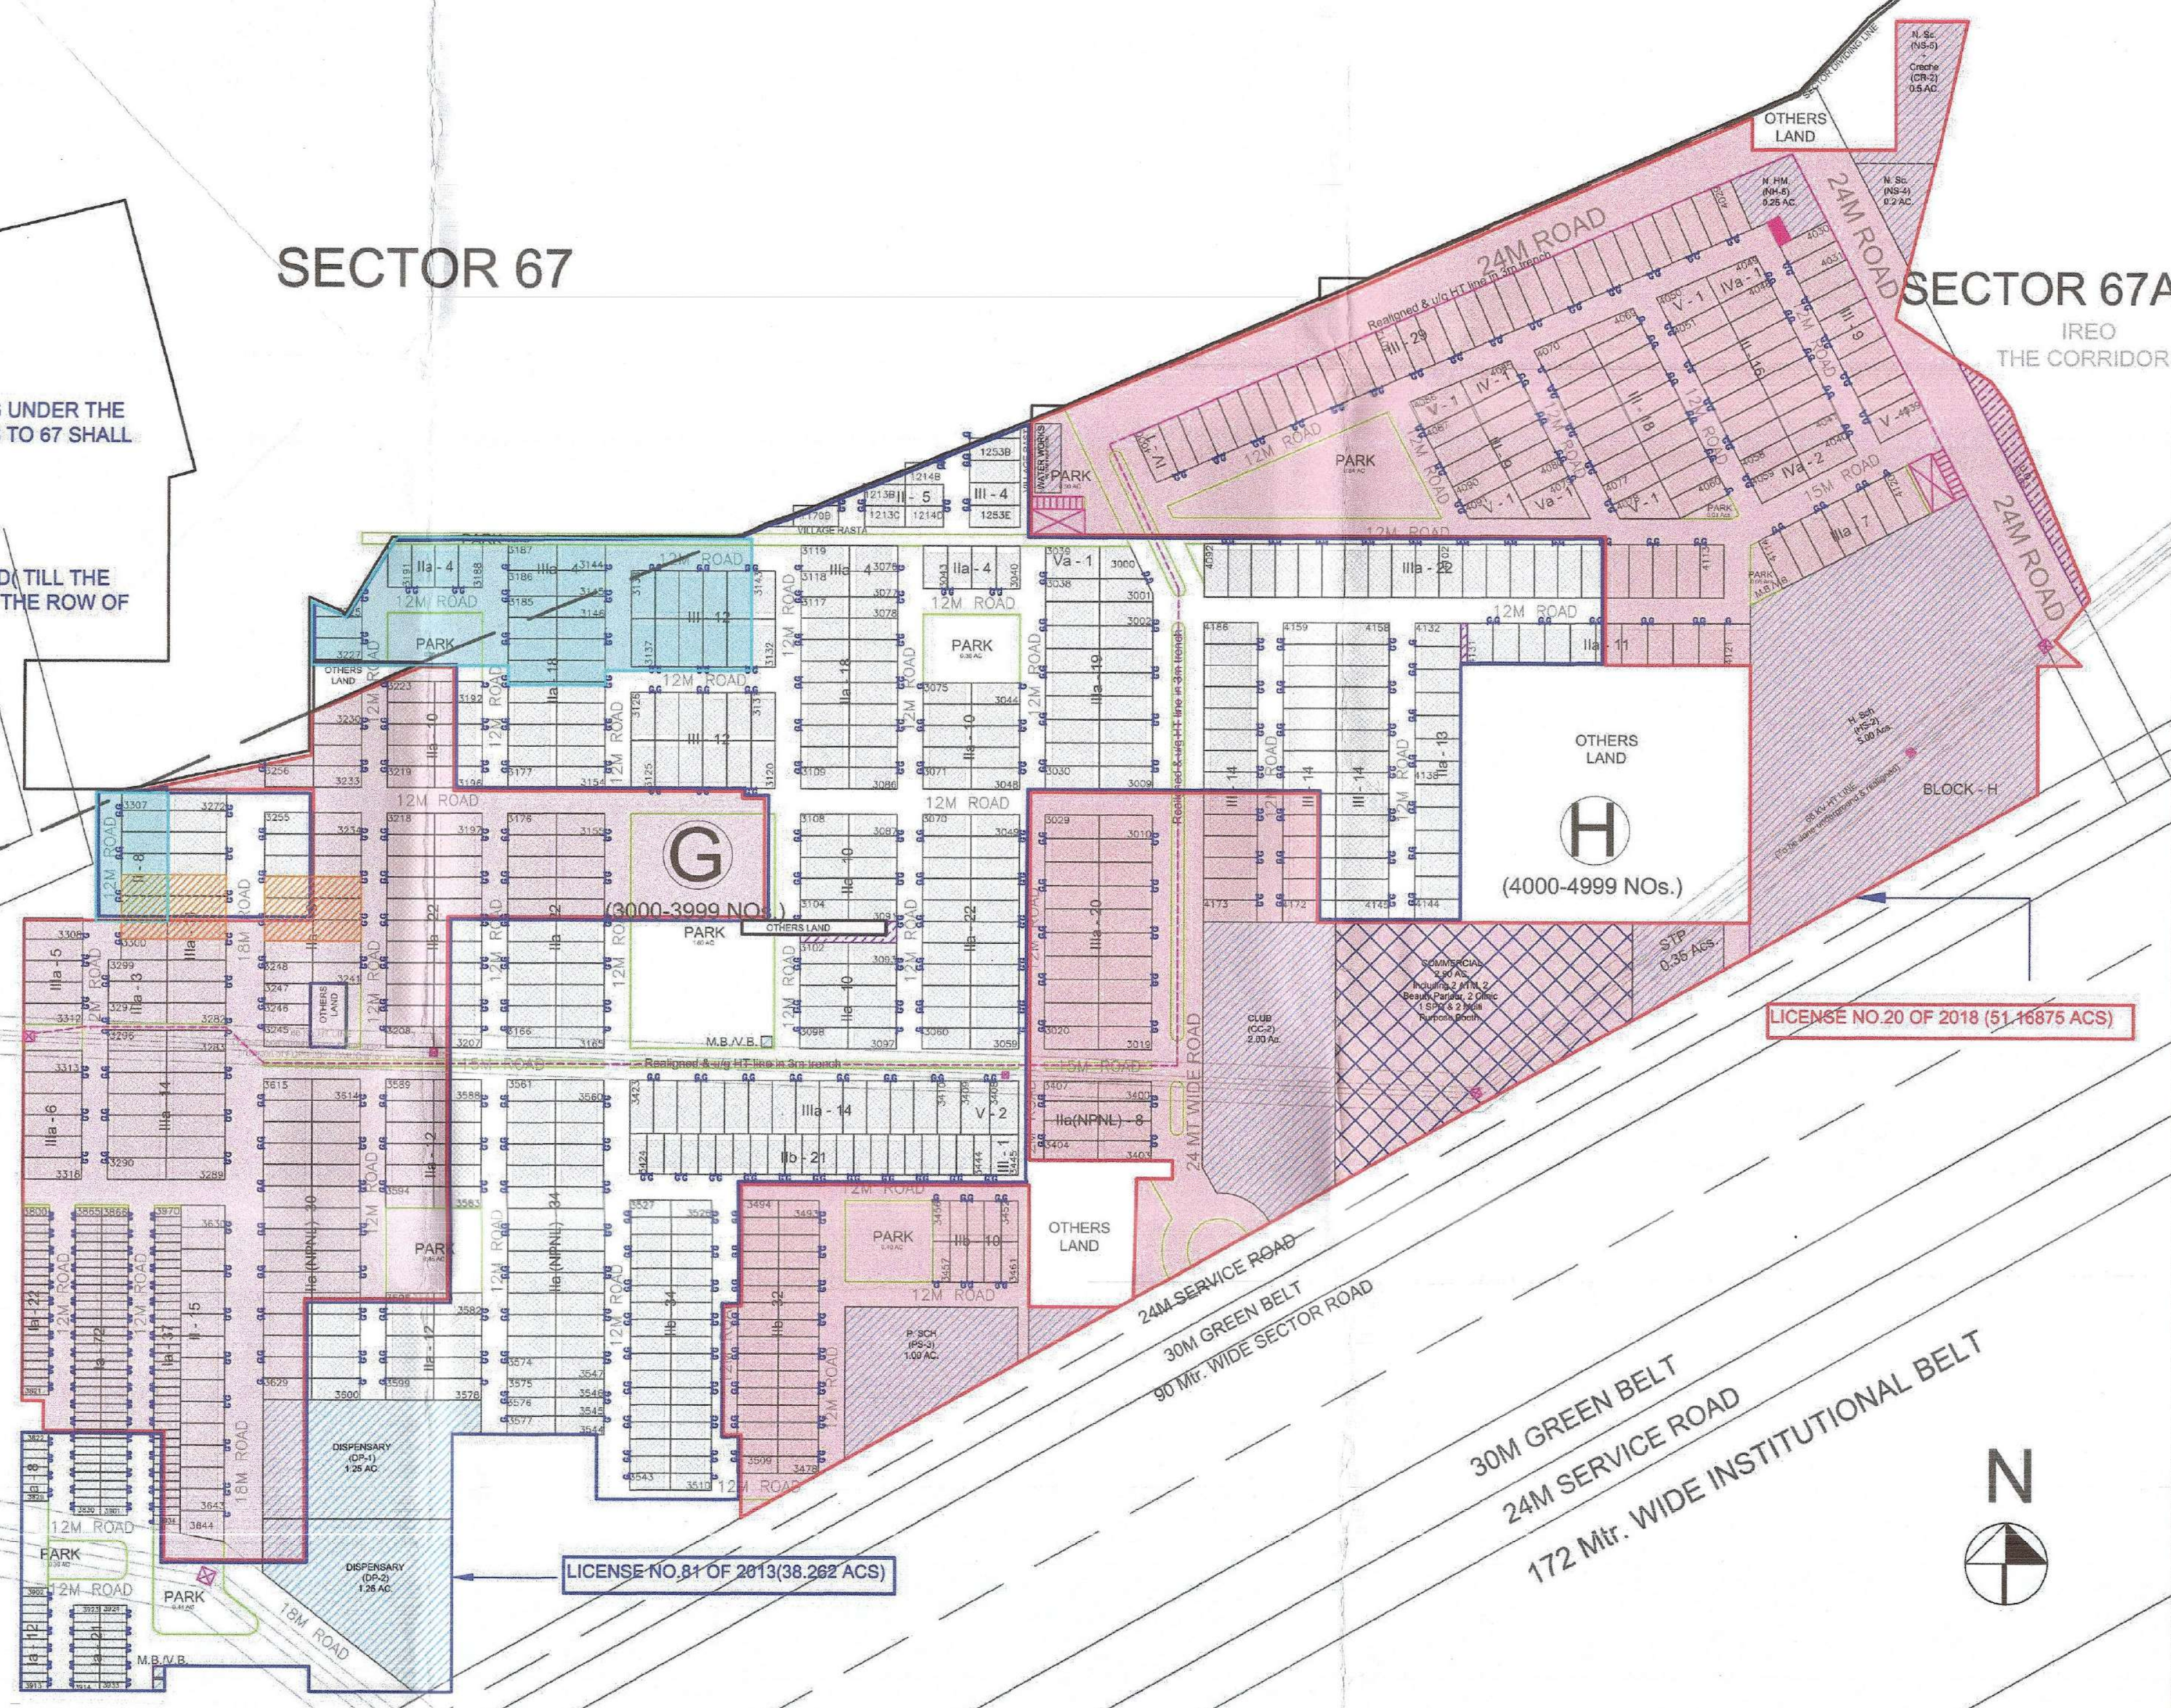

DETAIL OF PLOTS

S.NO.	TYPE	AREA (Sq. Mtr.)	GATE SIZE
1	I	55	2.5 M
2	I(a)	50	2.5 M
3	II(NPNL)	210	3.0 M
4	IIa	225	3.0 M
4a	IIa(NPNL)	225	3.0 M
5	IIb(NPNL)	152	3.0 M
6	III	250	3.0 M
7	IIIa	275	3.0 M
8	IV	293	3.0 M
9	IV(a)	312.5	3.0 M
10	V	350	3.0 M
11	V(a)	400	3.0 M
12	VI	420	3.0 M
13	VII	500	3.5 M
14	VIII	840	3.5 M
15	IX	940	3.5 M
16	X	999	3.5 M

LEGEND:
 H. T. LINE
 COMMUNITY FACILITIES
 UNDETERMINED AREA
 GREEN AREA
 COMMERCIAL

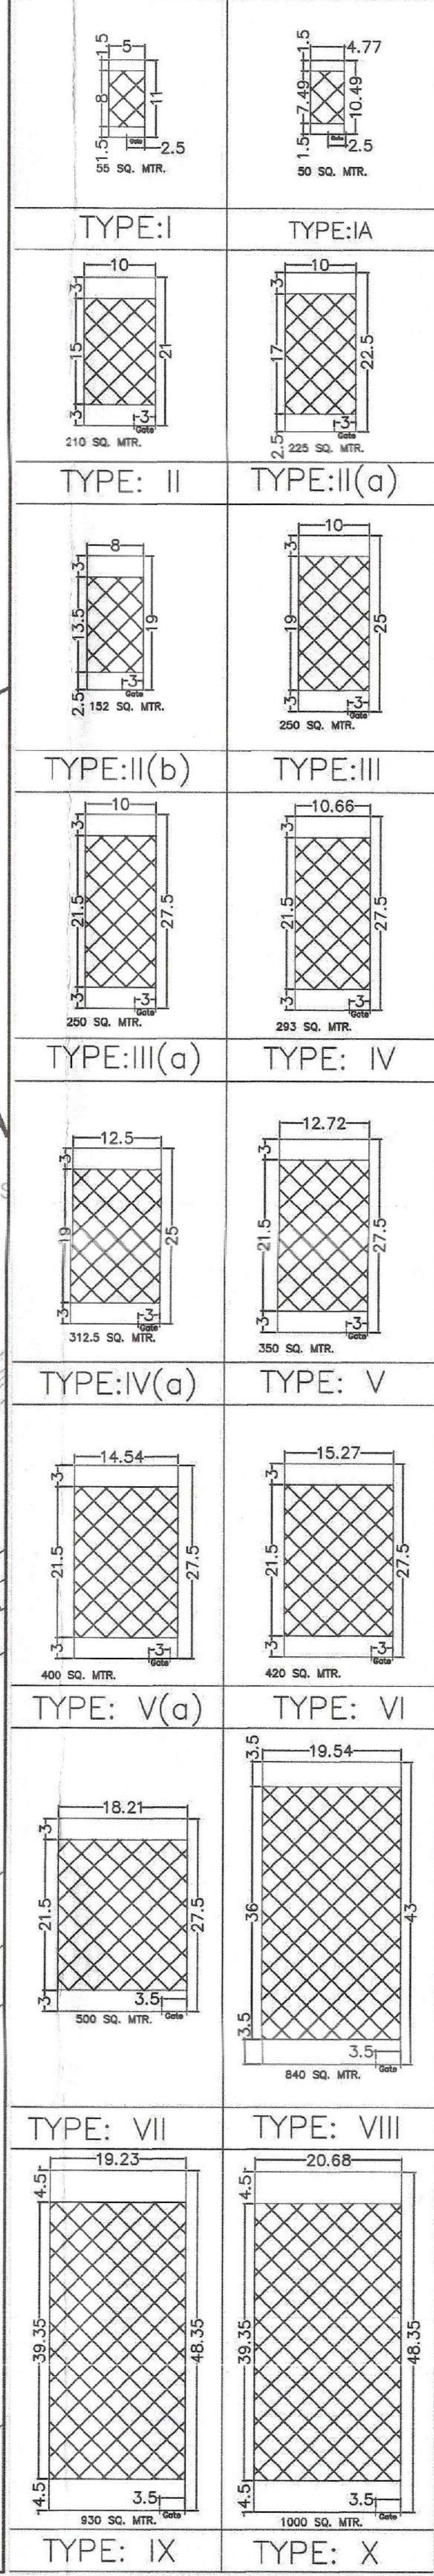

ZONING PLAN OF AREA UNDER LICENSE NO.81 OF 2013 (38.262 ACS) & LICENSE NO. 20 OF 2018 (51.16875 ACS.) IN SECTOR 67A, GURUGRAM BEING DEVELOPED BY ANSAL PROPERTIES AND INFRASTRUCTURE LTD.

FOR THE PURPOSE OF CHAPTER 1.2(xcv) AND 6.1 (1) OF THE HARYANA BUILDING CODE, 2017, AMENDED FROM TIME TO TIME

1. USE ZONE:-
The land shown in this zoning plan shall be utilized in accordance with the marking explained in the table below and no other manner whatsoever:

NOTATION	Permissible use of land on the portion of the plot marked in col. 1	Type of building permissible on land marked in col. 1.
1.	ROAD	Road furniture at approved places.
	PUBLIC OPEN SPACE	To be used only for landscape features.
	RESIDENTIAL	Residential building.
	COMMERCIAL	As per supplementary zoning plan to be approved separately for each site.
	COMMUNITY BUILDINGS	As per supplementary zoning plan to be approved separately for each site.

2. MAXIMUM PERMISSIBLE GROUND COVERAGE BASEMENT, FAR AND MAXIMUM PERMISSIBLE HEIGHT/INCLUDING STILT PARKING:

(a) The building or buildings shall be constructed only within the portion of the site marked as buildable zone as explained above, and nowhere else.
 (b) The Maximum permissible ground coverage, basement, F.A.R and maximum permissible height / including stilt parking on the area of the site mentioned in column-1, according to the table below:-

Plot area	Maximum permissible Ground Coverage	Permissible Basement	Maximum permissible Floor Area Ratio (FAR)	Maximum permissible Height (G+3 Floor) (in metres)	Additional Purchasable (FAR)	THE RATE OF ADDITIONAL PURCHASABLE FAR IS AS PER POLICY WIDE MEMO NO-MISC-2266 / 2016/ 18853 DATED 06/09/2016
Upto 75 Sq. Mtrs.	66%	Single Level	165%	15.00	0.33%	
Above 75 to 100 Sq. Mtrs.	66%	Single Level	165%	15.00	0.33%	
Above 100 to 250 Sq. Mtrs.	66%	Single Level	145%	15.00	0.53%	
Above 250 to 300 Sq. Mtrs.	60%	Single Level	125%	15.00	0.55%	
Above 350 to 500 Sq. Mtrs.	60%	Single Level	120%	15.00	0.60%	
Above 500 to 1000 Sq. Mtrs.	60%	Single Level	100%	15.00	0.80%	

The proportion up to which a site may be covered with building shall be in accordance with the provisions of Haryana Building Code, 2017:-

Note:-
 a) In case of permissible ground coverage as permitted in the rules is not possible to achieve on the ground the same may be achieved on top floor.
 b) The additional FAR is allowed on payment of charges as approved by the Government from time to time.
 c) The stilt parking is permitted purpose in residential plots of all sizes, subject to the condition that maximum permissible height of building shall not exceed 15 metres.

3. PERMISSIBLE NUMBER OF DWELLING UNIT ON EACH PLOT
 GENERAL AND NPNL PLOTS
 Not more than three dwelling units shall be allowed on each plot as per Haryana Building Code 2017. However maximum number of dwelling units on each floor i.e. Ground/First floor shall not exceed two dwelling units.
 EWS PLOTS
 In case of plots falling in EWS category the FAR, Ground Coverage, numbers of dwelling units, numbers of floors and height shall be as per Haryana Building Code 2017 and instructions issued by the Government, from time to time.

4. SUB-DIVISION / COMBINATION OF PLOTS.
 (a) No plot shall be sub-divided. However two plots under one ownership may be combined to form a single plot except EWS/NPNL plots, subject to the following condition:-
 (b) The site coverage and no. of dwelling units shall be as per clause number 2 & 3 above. The maximum permissible coverage shall be calculated considering the combined plot as a single plot.

5. BUILDING SETBACK
 Building other than boundary wall and gates shall be constructed only within the portion of the site marked as residential buildable zone in clause number 1 above. The cantilever projections as allowed in Haryana Building Code 2017 shall project beyond the portion marked as residential buildable zone.

6. HEIGHT OF THE BUILDING AND PERMISSIBLE NUMBER OF STOREY
 The maximum height and number of storey shall be allowed on the plot as given in table at 2(b).

7. STILT PARKING
 Stilt parking is allowed in all sizes plots. The clear height of the stilt shall be 2.40 metres from the plinth level and below the bottom of the beam. The Stilt will not be permissible for any purpose other than parking.

8. PARKING:
 (a) Adequate parking spaces, covered, open or in the basement / stilt shall be provided for vehicles of users and occupiers, within the site as per Code 7.1 of the Haryana Building Code, 2017.
 (b) In no circumstance, the vehicle(s) belonging to the plot shall be parked outside the plot area.

9. PLINTH LEVEL
 The plinth height of building shall not be less than 45 cms. above the road level as per Haryana Building Code 2017.

10. BASEMENT:
 Single level basements within the building zone of the site shall be provided as per Code 6.3(3)(i)(a) and shall be constructed, used and maintained as per Code 7.16 of the Haryana Building Code, 2017.

11. RESTRICTION OF ACCESS FROM 45 METRES WIDE OR MORE SECTOR ROADS AND PUBLIC OPEN SPACES
 In the case of plots which abut on the 45 metres or more wide sector roads and plots which abut on public open spaces, no direct access whatsoever secondary or main shall be allowed into the plots from such roads and open spaces.

12. BOUNDARY WALL:
 (a) The boundary wall shall be constructed as per Code 7.5.
 (b) The boundary walls in front courtyard which abut on a road or an open space shall be constructed according to standard design as approved by the DTCP. The boundary wall in the rear courtyard shall not be more than 1.83 meters in height.
 (c) In case of corner plots, boundary walls shall be rounded off at such corner by a radius as given below:-
 i). 0.5 meters Radius for plots opening on to open space.
 ii). 1.0 meters Radius for E.W.S. plots.
 iii). 1.5 meters Radius for 125 sq. meters to 420 sq. meters
 iv). 2.0 meters. Radius for plots above 420 sq. meters
 (d) The owner/applicant if desires, is permitted to not construct boundary wall in front of plot, so that the said area can be utilized for parking.

13. GATE AND GATE POST
 a) Gate and gate post shall be constructed as per approved standard design, at the position indicated on the zoning plan.
 b) An additional wicket gate of standard design not exceeding 1.15 meter width may be allowed in the front and side boundary wall provided further that no gate shall be allowed in the rear boundary wall or towards the sector road and public open space.

14. DISPLAY OF POSTAL NUMBER OF THE PLOT
 The premises number and postal address shall be written at the space shown for this purpose on the standard design of the gate as per approved design.

15. GARBAGE COLLECTION POINT
 Every plot holder shall make adequate provision for garbage collection in his own plot and make suitable arrangement for disposal at the towable collection point to be provided by the coloniser.

16. ACCESS
 No plot or public building will derive an access from less than 12.00 meters wide road.

17. COMMUNITY BUILDINGS
 The community building/buildings shall be constructed by the Coloniser / Owner as per provision of The Haryana Development and Regulation of Urban Areas (Amendment and validation) Act No. 4 of 2012, failing which the said sites shall vest with the Government.

18. GENERAL
 (i) That the coloniser/owner shall obtain the clearance/NOC as per the provisions of the Notification No. S.O. 1533 (E) Dated 14.9.2006 issued by Ministry of Environment and Forest, Government of India before starting the construction/execution of development works at site.
 (ii) That the rain water harvesting system shall be provided as per Central Ground Water Authority norms/Haryana Govt. notification as applicable.
 (iii) That the coloniser/owner shall use only Light-Emitting Diode lamps (LED) fitting for internal lighting as well as Campus lighting.
 (iv) That the coloniser/owner shall strictly comply with the directions issued vide Notification No. 19/6/2016-5P dated 31.03.2016 issued by Haryana Government Renewable Energy Department.
 (v) That coloniser/owner shall ensure the installation of Solar Power Plant as per provisions of Haryana Solar Power Policy, 2015 issued by Haryana Government Renewable Energy Department vide Notification No. 19/4/2016-5 Power dated 14.03.2016.
 (vi) That the coloniser/owner shall ensure the installation of Solar Photovoltaic Power Plant as per the provisions of order No. 22/52/2005-5P dated 21.03.2016 issued by Haryana Government Renewable Energy Department.

NOTES:-
 Read this drawing in conjunction with the demarcation plan verified by DTP, Gurugram

vide Endst No. _____ dated _____

DRG. NO. DTCP 6605 DATED 17-09-18

(HITESH SHARMA) DTP (HQ) (DEVENDRA NIMBOKAR) STP (HQ)M (JITENDER SIHAG) CTP (HR) (K.MAKRAND PANDURANG, IAS) DTCP (HR)

(RAM AVTAR BASSI) AD (HQ) (BALWANT SINGH) SD (HQ)