


This layout plan for an area measuring 9.1833 acres (Drawing no. 11629 Dated 19-11-25) comprised of license which is issued in respect of Affordable Residential Plotted Colony (Under Deen Dayal Jan Awas Yojna-2016) being developed by Girdhar Gopal Builder & Developer LLP falling in the revenue estate of village Budha Khara, Sector -3, Uklana, District Hisar is hereby approved subject to the following conditions:-

- That this Layout Plan shall be read in conjunction with the clauses appearing on the agreement executed under Rule 11 and the bilateral agreement.
- That the plotted area of the colony shall not exceed 65% of the net planned area of the colony. The entire area reserved for commercial purposes shall be taken as plotted for calculation of the area under plots.
- That the demarcation plans as per site of all the Residential Plots and Commercial site shall be got approved from this Department and construction on these sites shall be governed by the Haryana Building Code, 2017 and the Zoning Plan approved by the Director, Town & Country Planning, Haryana.
- That for proper planning and integration of services in the area adjacent to the colony, the colonizer shall abide by the directions of the DTCP for the modification of layout plans of the colony.
- That the revenue rasta falling in the colony shall be kept free for circulation/movement as shown in the layout plan.
- That the colonizer shall abide by the directions of the DTCP, Haryana and accordingly shall make necessary changes in the layout plan for making any adjustment in the alignment of the peripheral roads, internal road circulation or for proper integration of the planning proposals of the adjoining areas.
- That no property/plot shall derive access directly from the carriage way of 30 metres or wider sector road if applicable.
- All green belts provided in the layout plan within the licenced areas of the colony shall be developed by the colonizer. All other green belts outside the licenced area shall be developed by the Haryana Urban Development Authority/colonizer on the directions of the Director, Town and Country planning, Haryana or in accordance with terms and conditions of the agreements of the licensee.
- At the time of demarcation plan, if required percentage of organized open space is reduced, the same will be provided by the colonizer in the licenced area.
- No plot will derive an access from less than 9 metres wide road would mean a minimum clear width of 9 metres between the plots.
- Any excess area over and above the permissible 4% under commercial use shall be deemed to be open space.
- The portion of the sector/development plan roads /green belts as provided in the Development Plan if applicable, which form part of the licenced area shall be transferred free of cost to the government on the lines of Section 3(3)(a)(iii) of the Act No. 8 of 1975.
- That the odd size plots are being approved subject to the conditions that these plots should not have a frontage of less than 75% of the standard frontage when demarcated.
- That you will have no objection to the regularization of the boundaries of the licence through give and take with the land that HGVF is finally able to acquire in the interest of planned development and integration of services. The decision of the competent authority shall be binding in this regard.
- That the rain water harvesting system shall be provided as per Central Ground Water Authority norms/Haryana Govt. notification as applicable.
- That the colonizer/owner shall use only Light-Emitting Diode lamps (LED) fitting for internal lighting as well as Campus lighting.
- That the colonizer/owner shall ensure the installation of Solar Photovoltaic Power Plant as per the provisions of order No.22/52/2005-SPower dated 21.03.2016 issued by Haryana Government Renewable Energy Department.
- That the colonizer/owner shall strictly comply with the directions issued vide Notification No. 19/6/2016-5P dated 31.03.2016 issued by Haryana Government Renewable Energy Department for enforcement of the Energy Conservation Building Codes.

(PRIYA SONI) ATP(HQ)
 (SAVITA TINDAL) DTP(HQ)
 (VIJENDER SINGH) STP(HQ)
 (BHUVNESH KUMAR) CTP(HR)
 (AMIT KHATRI, IAS) DTCP(HR)
 (PARVEEN KUMAR) SD(HQ)

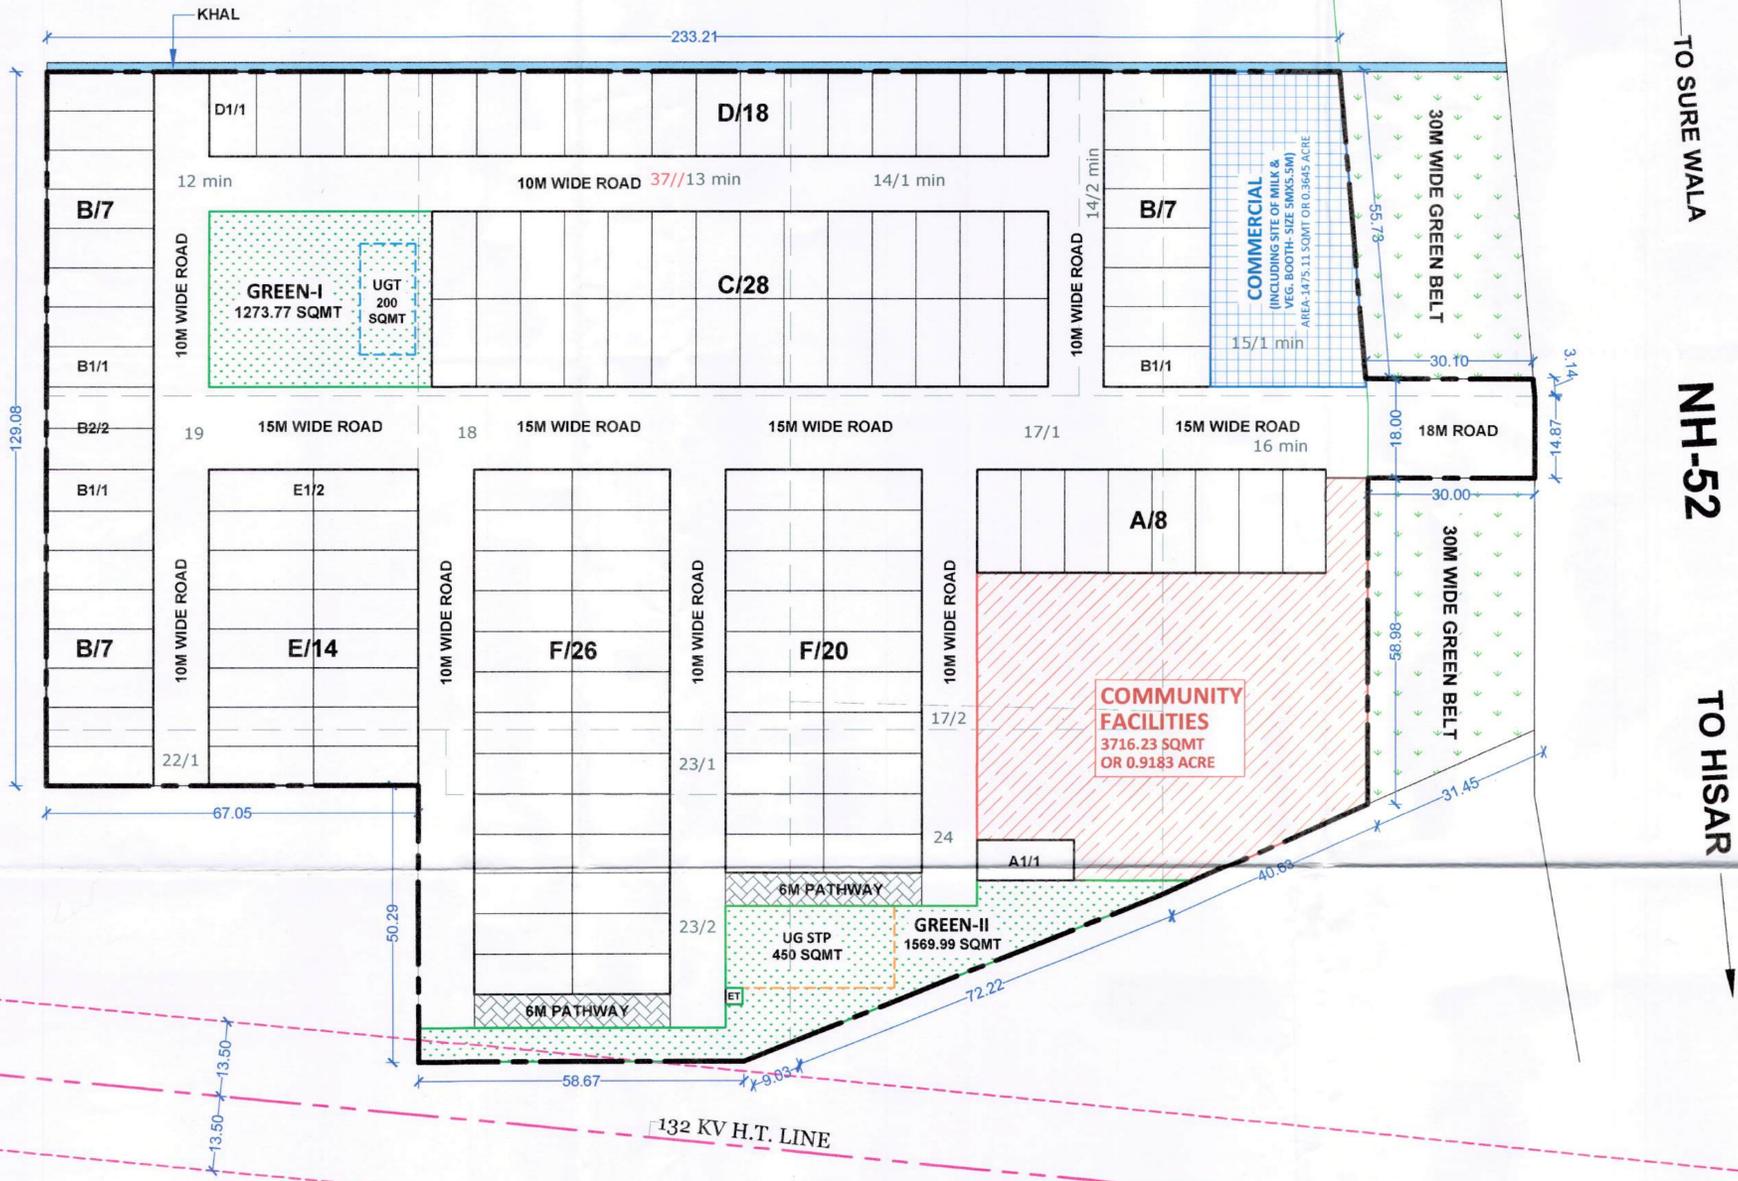

PROPOSED LAYOUT PLAN OF AFFORDABLE RESIDENTIAL PLOTTED COLONY UNDER DEEN DAYAL JAN AWAS YOJANA-2016 OVER AN AREA MEASURING 9.1833 ACRES IN THE REVENUE ESTATE OF VILL. BUDHA KHERA, SECTOR-3, TEHSIL UKLANA, DISTT. HISAR - M/s. GIRDHAR GOPAL BUILDER & DEVELOPER LLP.

DETAIL OF RESIDENTIAL PLOTS					
S.NO.	CATEGORY	SIZE(IN METERS)	AREA(IN SQMT)	NO. OF PLOTS	TOTAL(IN SQMT)
1	A	7.85 X 18.66	= 146.48	8	= 1171.84
2	A1	7.62 X 17.45	= 132.97	1	= 132.97
3	B	7.09 X 19.27	= 136.62	21	= 2869.02
4	B1	7.41 X 19.27	= 142.79	3	= 428.37
5	B2	7.50 X 19.25	= 144.38	2	= 288.76
6	C	7.93 X 15.85	= 125.69	28	= 3519.32
7	D	7.93 X 15.34	= 121.65	18	= 2189.70
8	D1	8.46 X 15.34	= 129.78	1	= 129.78
9	E	7.09 X 18.90	= 134.00	14	= 1876.00
10	E1	7.41 X 18.90	= 140.05	2	= 280.10
11	F	7.32 X 17.68	= 129.42	46	= 5953.32
12	TOTAL			144	18839.18 SQMT 4.6552 ACRES 51.06%

AREA CALCULATIONS					
S.NO.	PARTICULARS	PROPOSAL (ACRE)	PROPOSAL (%)	PERMISSIBLE (ACRE)	PERMISSIBLE (%)
1	TOTAL AREA OF THE SCHEME	9.1833	-	-	-
2	AREA UNDER 30M WIDE GREEN BELT INCLUDING ALONG NH-52	0.1335	-	1.45% OF APPLIED AREA	-
3	BALANCE AREA	9.0498	-	-	-
4	50% BENEFIT OF AREA UNDER 30M WIDE GREEN BELT INCLUDING ALONG NH-52	0.06675	-	-	-
5	NET PLANNED AREA	9.11655	-	-	-
6	AREA UNDER RESIDENTIAL PLOTS	4.6552	51.06%	5.5611	61.00%
7	AREA UNDER COMMERCIAL	0.3645	4.00%	0.3646	4.00%
8	TOTAL SALEABLE AREA(6 + 7)	5.0197	55.06%	5.9257	65.00%
9	OPEN SPACE/PARKS	0.7027	7.65%	0.6887	7.50%
10	COMMUNITY FACILITIES	0.9183	10.00%	0.9183	10.00%

DIVINE ARCHITECTS & PLANNERS

ADDRESS : SCO 76-77, 1st FLOOR, SECTOR-8C, MADHYA MARG, CHANDIGARH-160009.
 CONTACT : +91-98139-00375, +91-172-478520
 EMAIL : divinearchitects1@gmail.com

LEGEND:
 ET (3MX3M)
 PARKS / OPEN SPACES
 COMMERCIAL AREA
 COMMUNITY FACILITIES
 KILLA LINE
 SCHEME BOUNDARY
 UGT
 UG STP

ABBREVIATIONS-

ET = ELECTRIC TRANSFORMER
 UGT = UNDERGROUND WATER TANK
 UG STP = UNDERGROUND SEWAGE TREATMENT PLANT
 IG = INCIDENTAL GREEN

DENSITY CALCULATION(PPA)-

NUMBER OF PLOTS = 144
 UNITS ALLOWED = 4
 POPULATION ALLOWED PER UNIT = 4.5
 DENSITY CALCULATION = 144 X 4 X 4.5
 = 2592.0 / 9.11655
 = 284.32, SAY 284 PPA

GREEN AREA CALCULATION:-

= GREEN-I + GREEN-II
 = 1273.77 + 1569.99
 = 2843.76 SQMT OR 0.7027 ACRE



(SCALE-N.T.S.)

(PERMISSIBLE DENSITY: 240 PPA - 400 PPA)

SIGNATURE OF OWNER / APPLICANT

SIGNATURE OF ARCHITECT / TOWN PLANNER

