

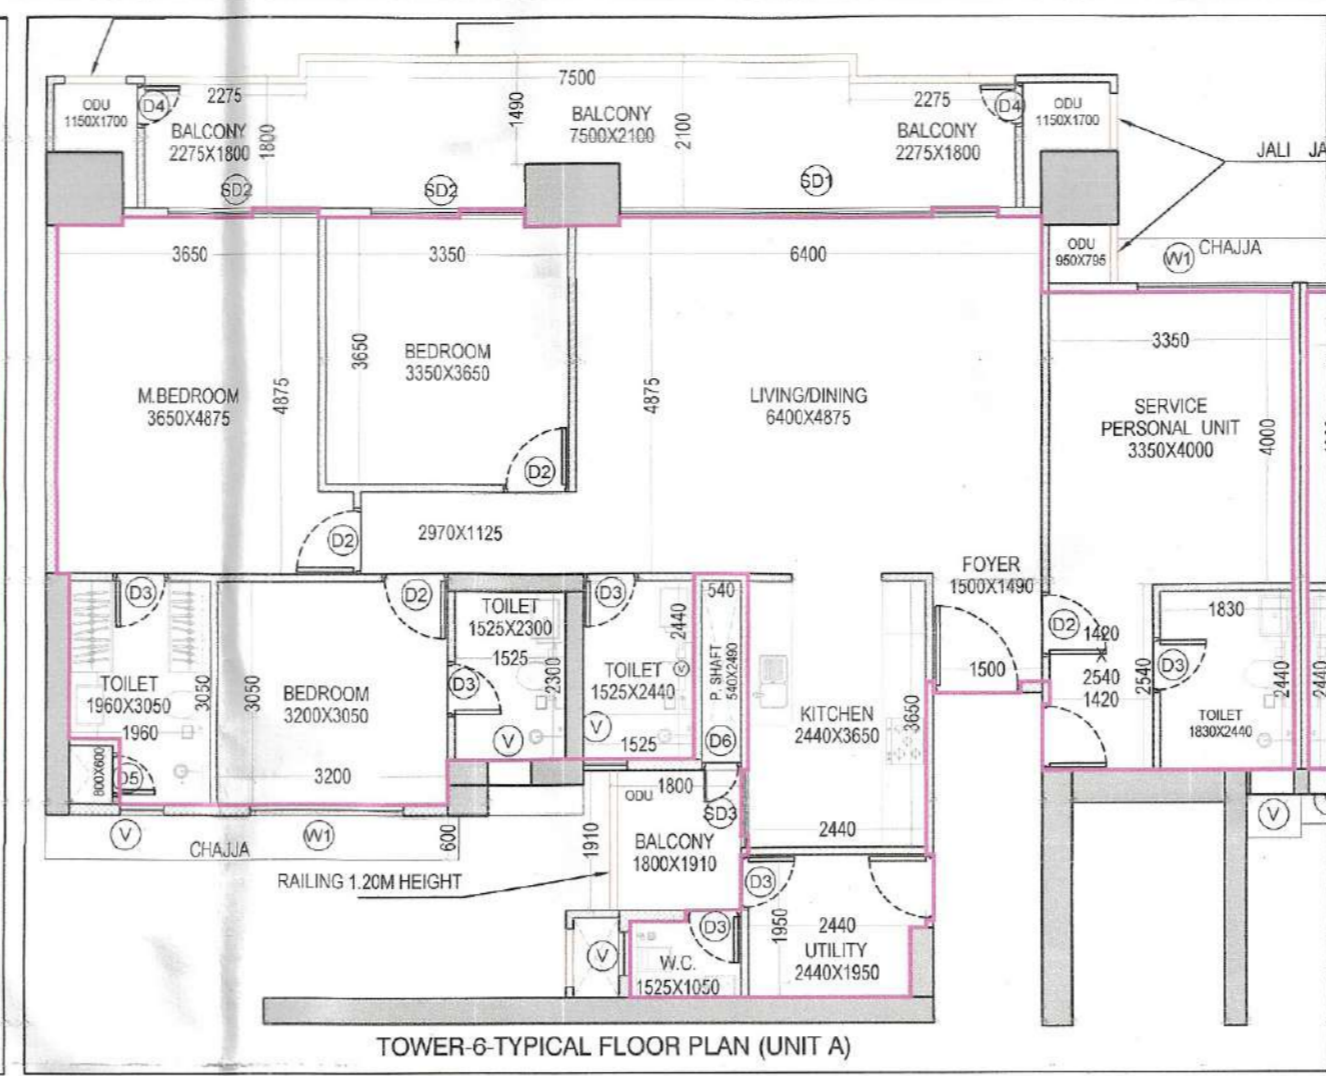
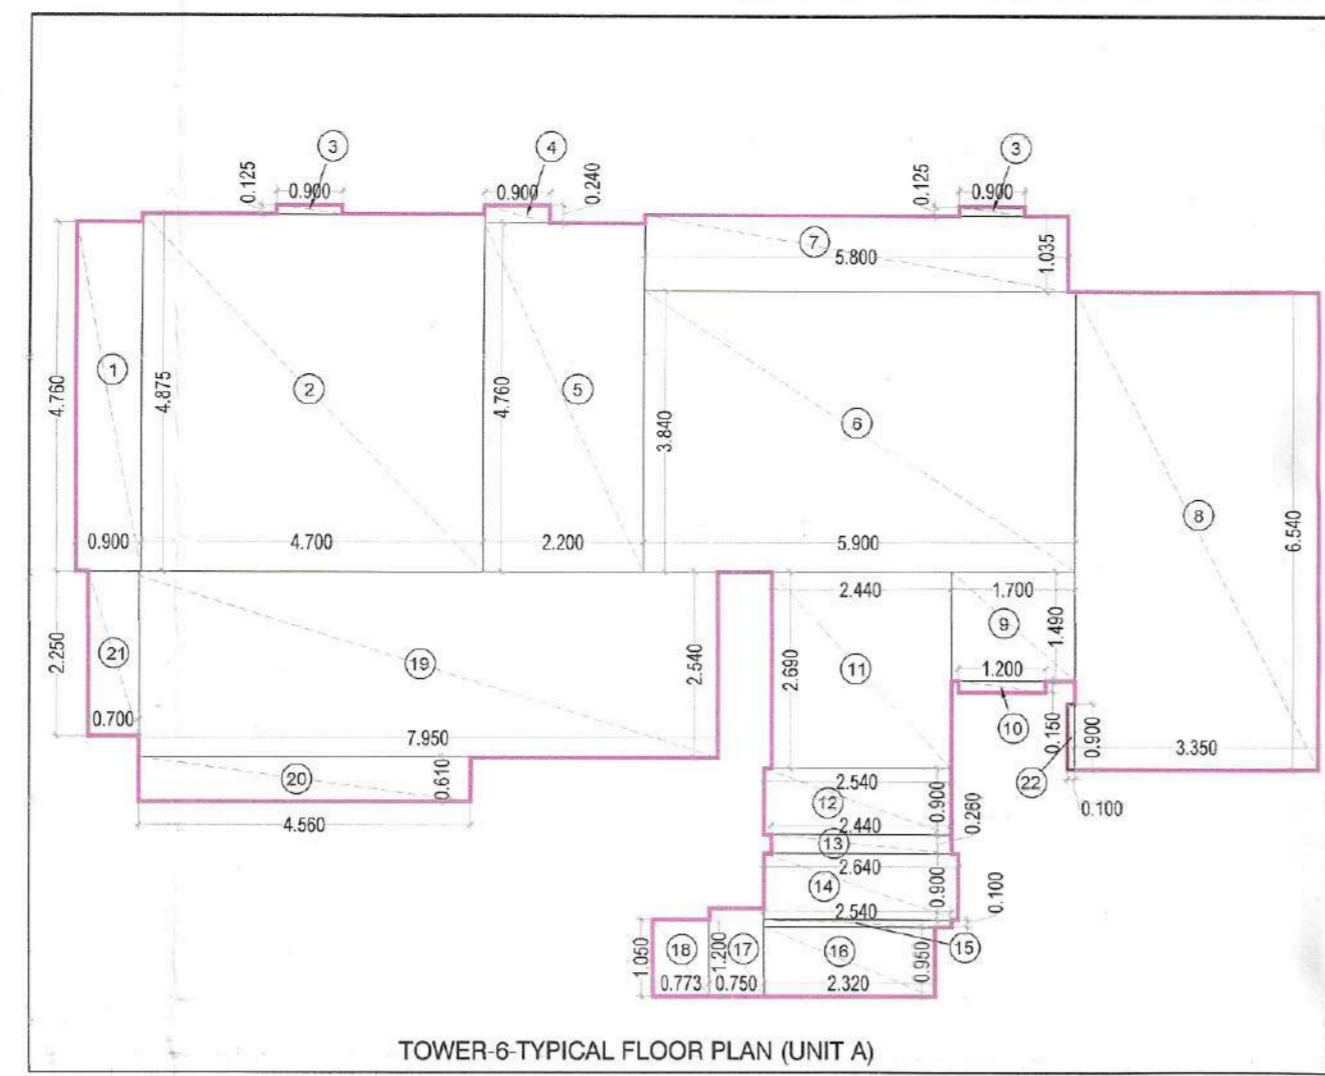




ITEM	NO.S	SHAP	FORMULA	WIDTH (MTR.)	LENGTH (MTR.)	AREA (SQ.MT.)
1	1	RECTANGLE	L X B	0.900	4.760	4.284
2	1	RECTANGLE	L X B	4.700	4.875	22.913
3	2	RECTANGLE	L X B	0.900	0.125	0.225
4	1	RECTANGLE	L X B	0.240	0.900	0.216
5	1	RECTANGLE	L X B	2.200	4.760	10.472
6	1	RECTANGLE	L X B	5.900	3.840	22.656
7	1	RECTANGLE	L X B	5.800	1.035	6.003
8	1	RECTANGLE	L X B	3.350	6.540	21.909
9	1	RECTANGLE	L X B	1.700	1.490	2.533
10	1	RECTANGLE	L X B	1.200	0.150	0.180
11	1	RECTANGLE	L X B	2.440	2.690	6.564
12	1	RECTANGLE	L X B	2.540	0.900	2.286
13	1	RECTANGLE	L X B	2.440	0.260	0.634
14	1	RECTANGLE	L X B	2.640	0.900	2.376
15	1	RECTANGLE	L X B	0.100	2.540	0.254
16	1	RECTANGLE	L X B	2.320	0.950	2.204
17	1	RECTANGLE	L X B	0.750	1.200	0.900
18	1	RECTANGLE	L X B	0.773	1.050	0.812
19	1	RECTANGLE	L X B	7.950	2.540	20.193
20	1	RECTANGLE	L X B	4.560	0.610	2.782
21	1	RECTANGLE	L X B	0.700	2.250	1.575
22	1	RECTANGLE	L X B	0.100	0.900	0.090
TOTAL						132.985

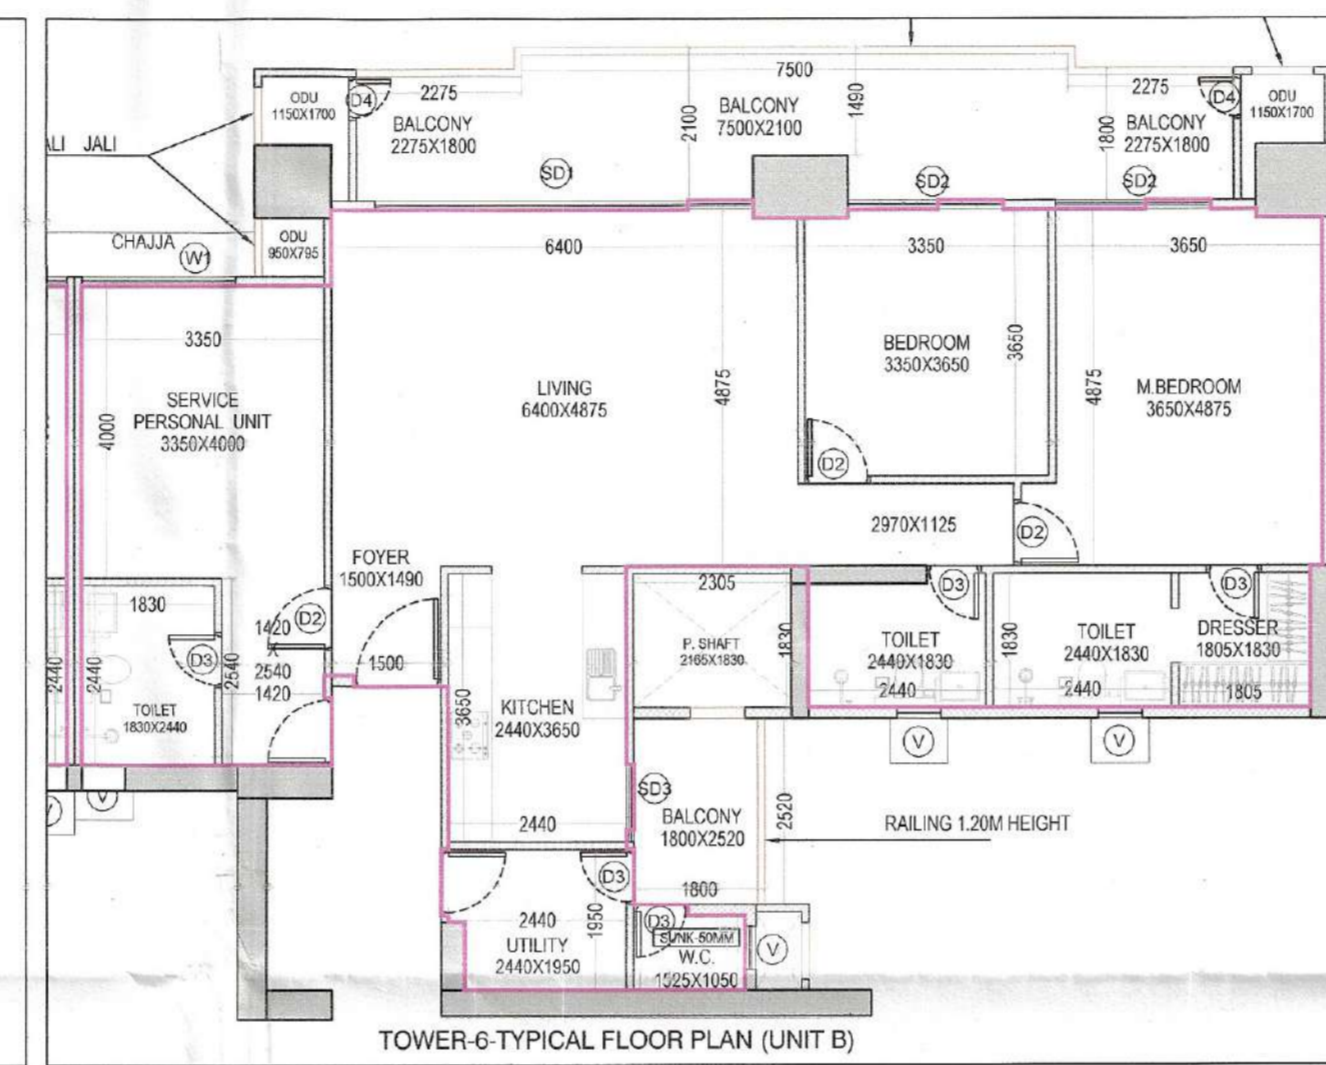



ITEM	NO.S	SHAP	FORMULA	WIDTH (MTR.)	LENGTH (MTR.)	AREA (SQ.MT.)
1	2	RECTANGLE	L X B	0.900	0.125	0.225
2	1	RECTANGLE	L X B	0.900	0.240	0.216
3	1	RECTANGLE	L X B	0.900	4.760	4.284
4	1	RECTANGLE	L X B	6.895	1.630	13.288
5	1	RECTANGLE	L X B	5.600	4.875	27.300
6	1	RECTANGLE	L X B	2.200	4.760	10.472
7	1	RECTANGLE	L X B	4.900	4.875	23.888
8	1	RECTANGLE	L X B	3.450	3.840	13.248
9	1	RECTANGLE	L X B	3.750	1.490	5.588
10	1	RECTANGLE	L X B	3.350	1.210	4.054
11	1	RECTANGLE	L X B	3.740	1.840	6.134
12	1	RECTANGLE	L X B	2.440	2.210	5.392
13	1	RECTANGLE	L X B	2.640	0.900	2.376
14	1	RECTANGLE	L X B	2.540	0.100	0.254
15	1	RECTANGLE	L X B	2.320	0.950	2.204
16	1	RECTANGLE	L X B	0.750	1.200	0.900
17	1	RECTANGLE	L X B	0.780	1.050	0.819
18	1	RECTANGLE	L X B	0.100	0.900	0.090
19	1	RECTANGLE	L X B	0.100	0.900	0.090
TOTAL						120.821

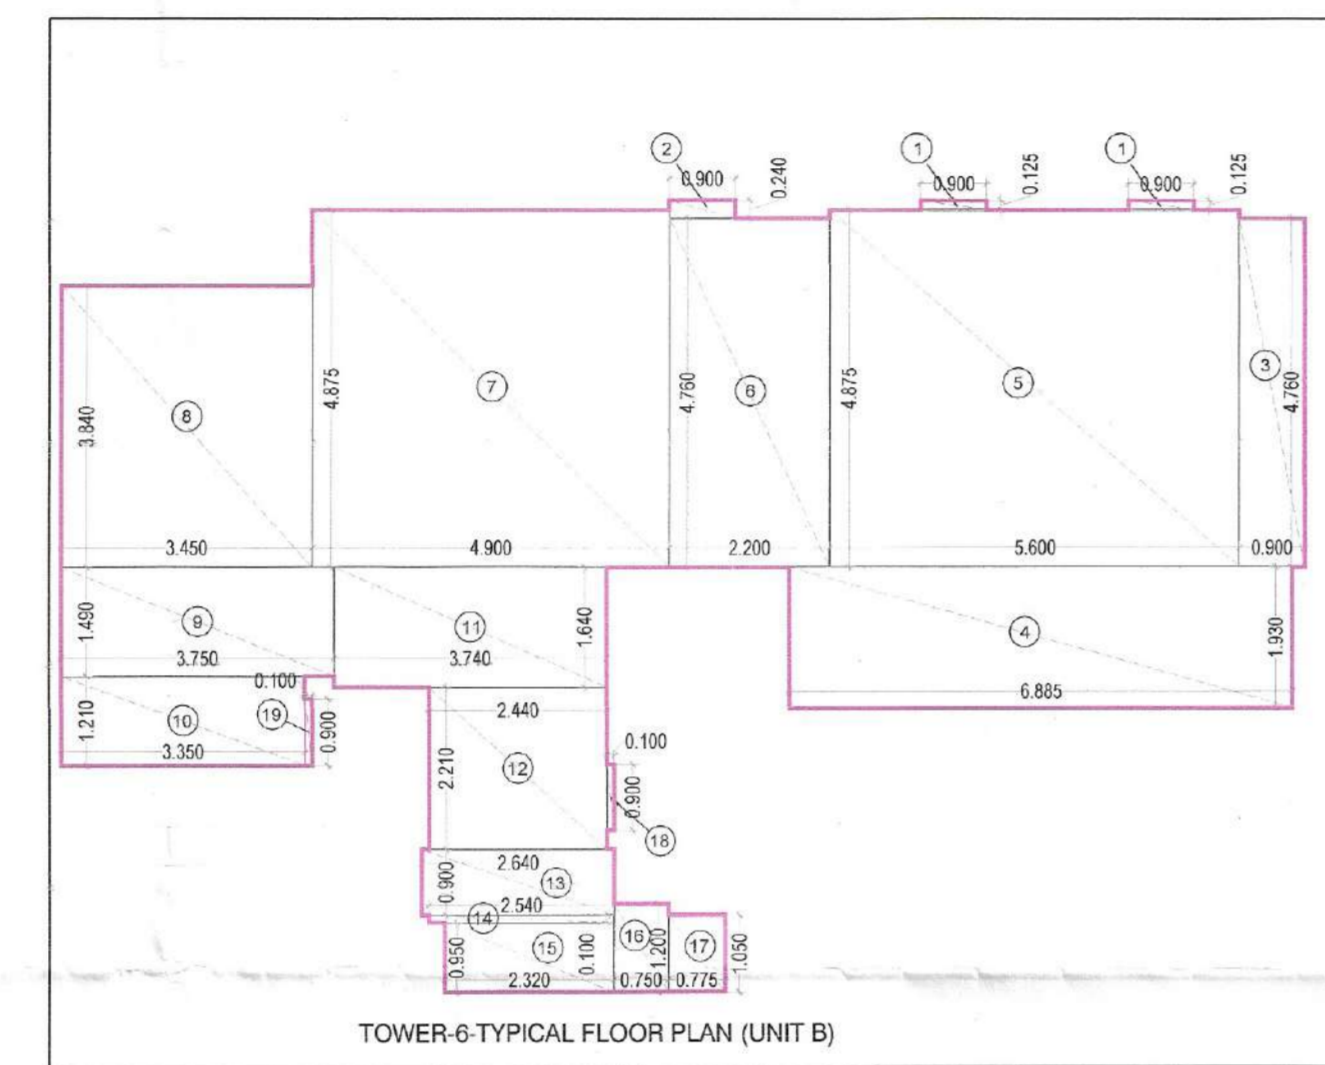





ITEM	NO.S	SHAP	FORMULA	WIDTH (MTR.)	LENGTH (MTR.)	AREA (SQ.MT.)
1	1	RECTANGLE	L X B	2.400	0.115	0.276
2	1	RECTANGLE	L X B	0.115	0.950	0.109
3	3	RECTANGLE	L X B	0.900	0.240	0.648
4	1	RECTANGLE	L X B	3.340	0.115	0.384
5	1	RECTANGLE	L X B	1.950	0.115	0.224
6	1	RECTANGLE	L X B	1.550	4.760	7.378
7	1	RECTANGLE	L X B	8.550	4.760	40.598
8	1	RECTANGLE	L X B	2.440	1.525	3.721
9	1	RECTANGLE	L X B	6.070	6.385	38.757
10	1	RECTANGLE	L X B	1.520	3.845	5.844
11	1	RECTANGLE	L X B	1.200	0.150	0.180
12	1	RECTANGLE	L X B	0.100	0.925	0.093
13	1	RECTANGLE	L X B	5.720	1.930	11.040
TOTAL						102.152

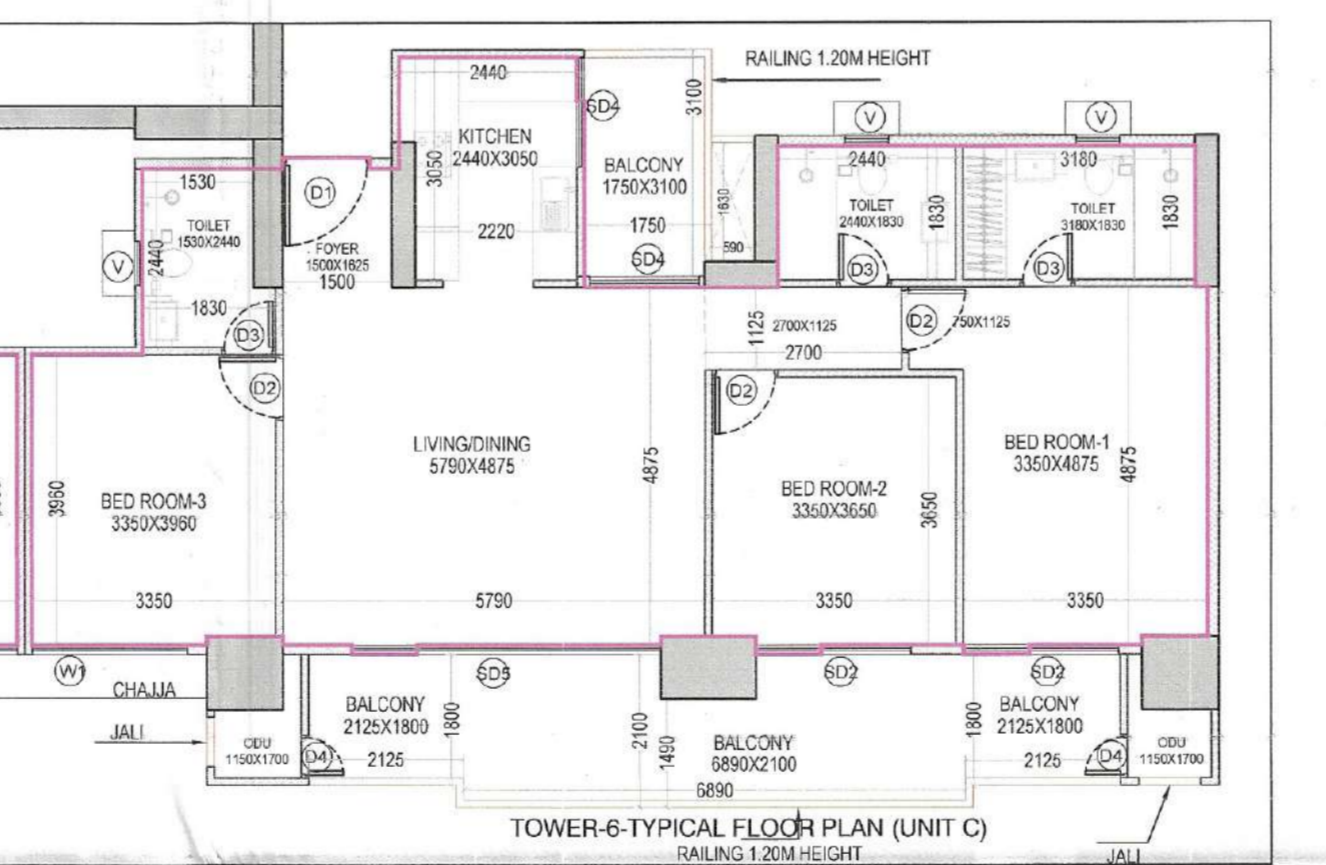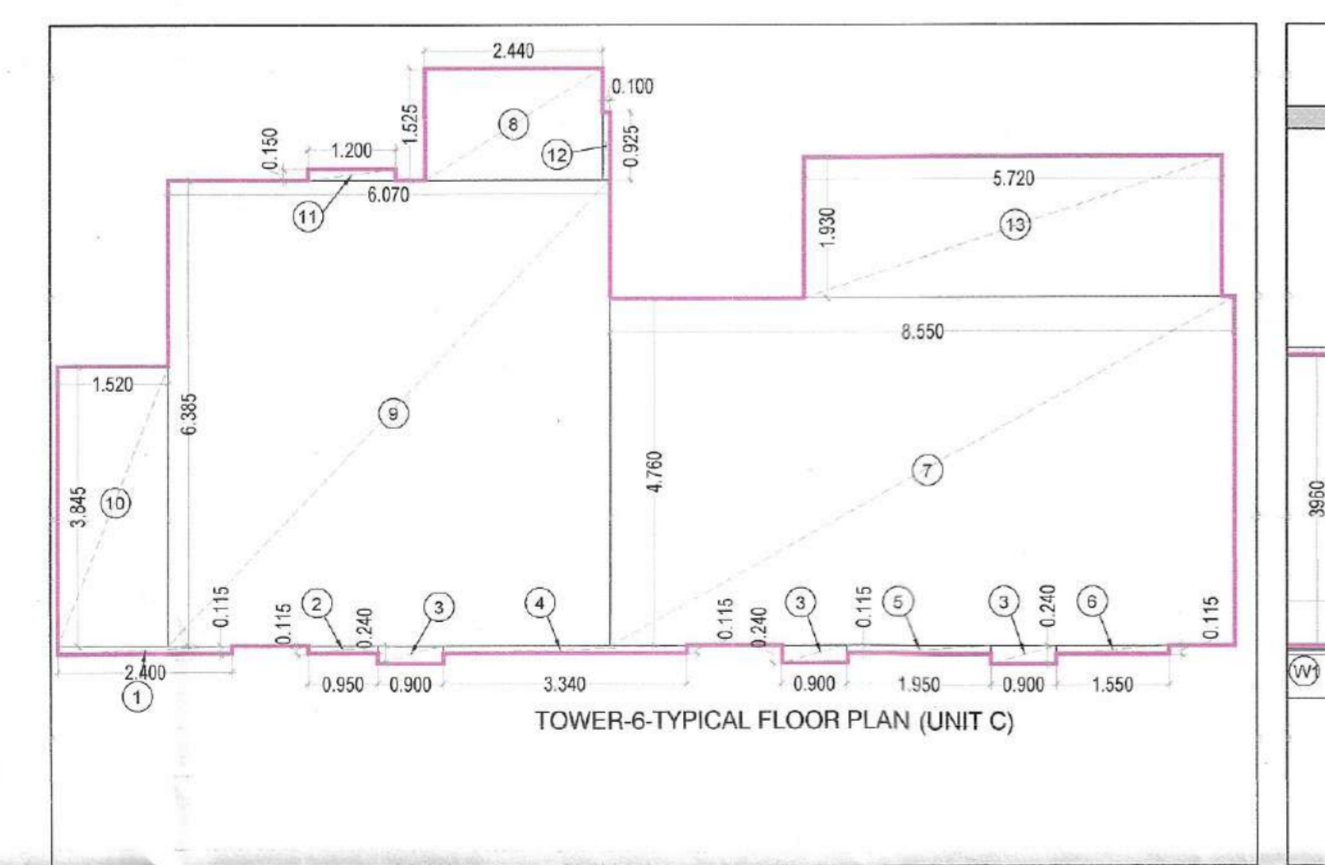

ITEM	NO.S	SHAP	FORMULA	WIDTH (MTR.)	LENGTH (MTR.)	AREA (SQ.MT.)
1	1	RECTANGLE	L X B	2.400	0.115	0.276
2	1	RECTANGLE	L X B	0.115	0.950	0.109
3	3	RECTANGLE	L X B	0.900	0.240	0.648
4	1	RECTANGLE	L X B	3.340	0.115	0.384
5	1	RECTANGLE	L X B	1.960	0.115	0.224
6	1	RECTANGLE	L X B	1.560	0.115	0.178
7	1	RECTANGLE	L X B	8.430	4.760	40.127
8	1	RECTANGLE	L X B	2.440	1.425	3.477
9	1	RECTANGLE	L X B	6.190	6.385	39.523
10	1	RECTANGLE	L X B	1.520	3.845	5.844
11	1	RECTANGLE	L X B	1.200	0.150	0.180
12	1	RECTANGLE	L X B	0.100	0.900	0.090
13	1	RECTANGLE	L X B	5.720	1.930	11.040
TOTAL						102.301

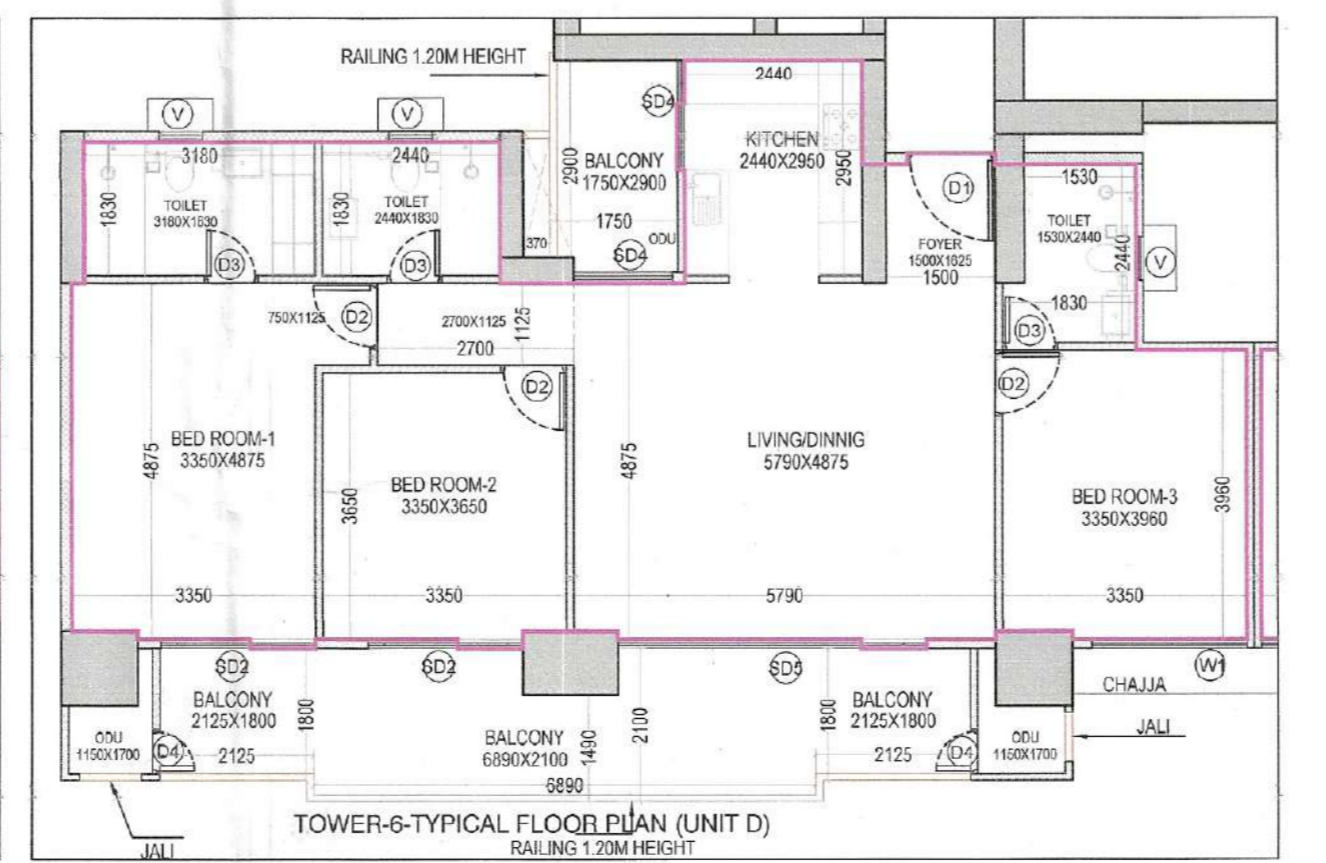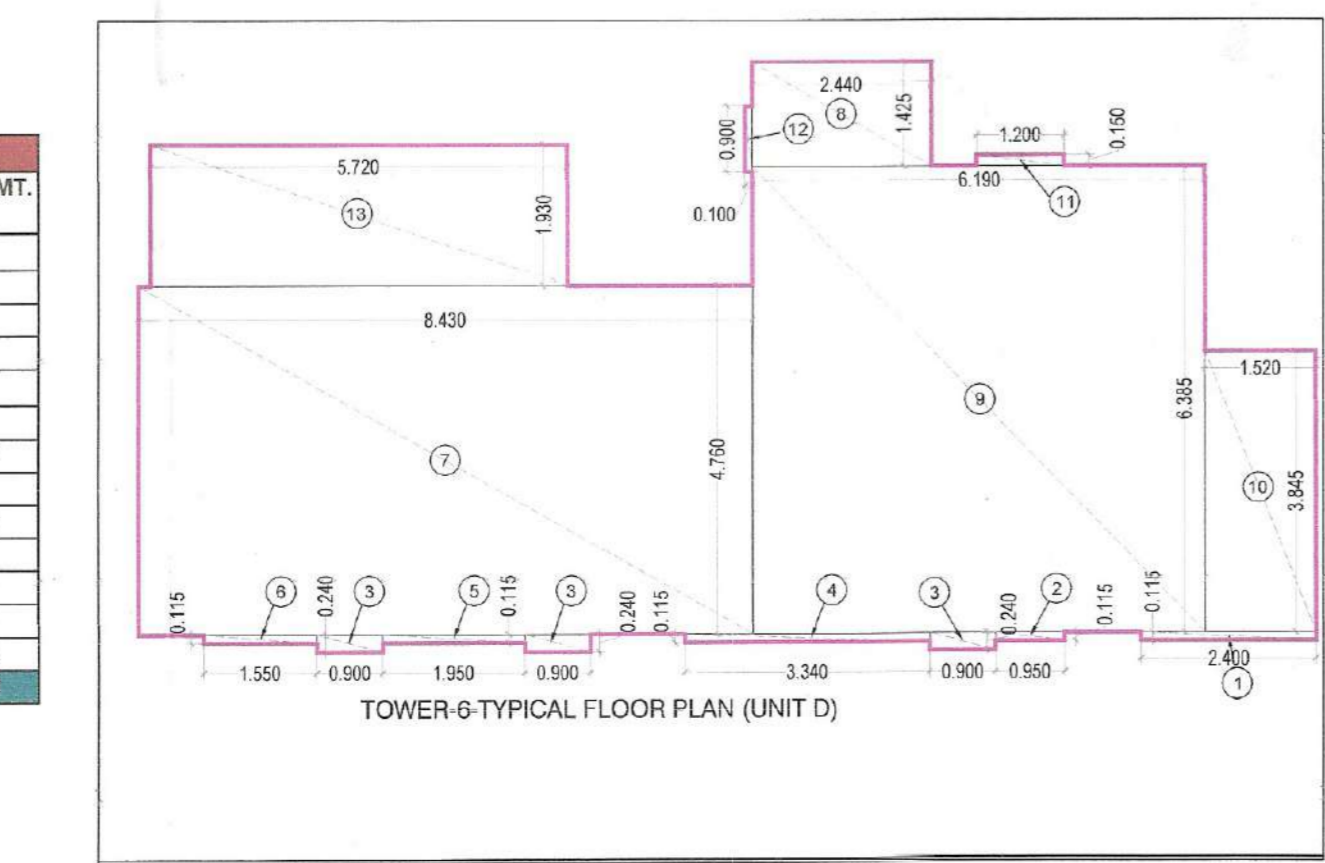

ITEM	NO.S	SHAP	FORMULA	WIDTH (MTR.)	LENGTH (MTR.)	AREA (SQ.MT.)
1	1	RECTANGLE	L X B	0.650	2.530	1.645
2	1	RECTANGLE	L X B	0.115	0.950	0.109
3	3	RECTANGLE	L X B	0.900	0.240	0.648
4	1	RECTANGLE	L X B	3.340	0.115	0.384
5	1	RECTANGLE	L X B	1.950	0.115	0.224
6	1	RECTANGLE	L X B	1.550	0.115	0.178
7	1	RECTANGLE	L X B	4.440	4.760	21.134
8	1	RECTANGLE	L X B	8.550	4.760	40.698
9	1	RECTANGLE	L X B	5.720	1.930	11.040
10	1	RECTANGLE	L X B	0.100	2.550	0.255
11	1	RECTANGLE	L X B	2.440	3.150	7.686
12	1	RECTANGLE	L X B	1.200	0.150	0.180
TOTAL						84.181

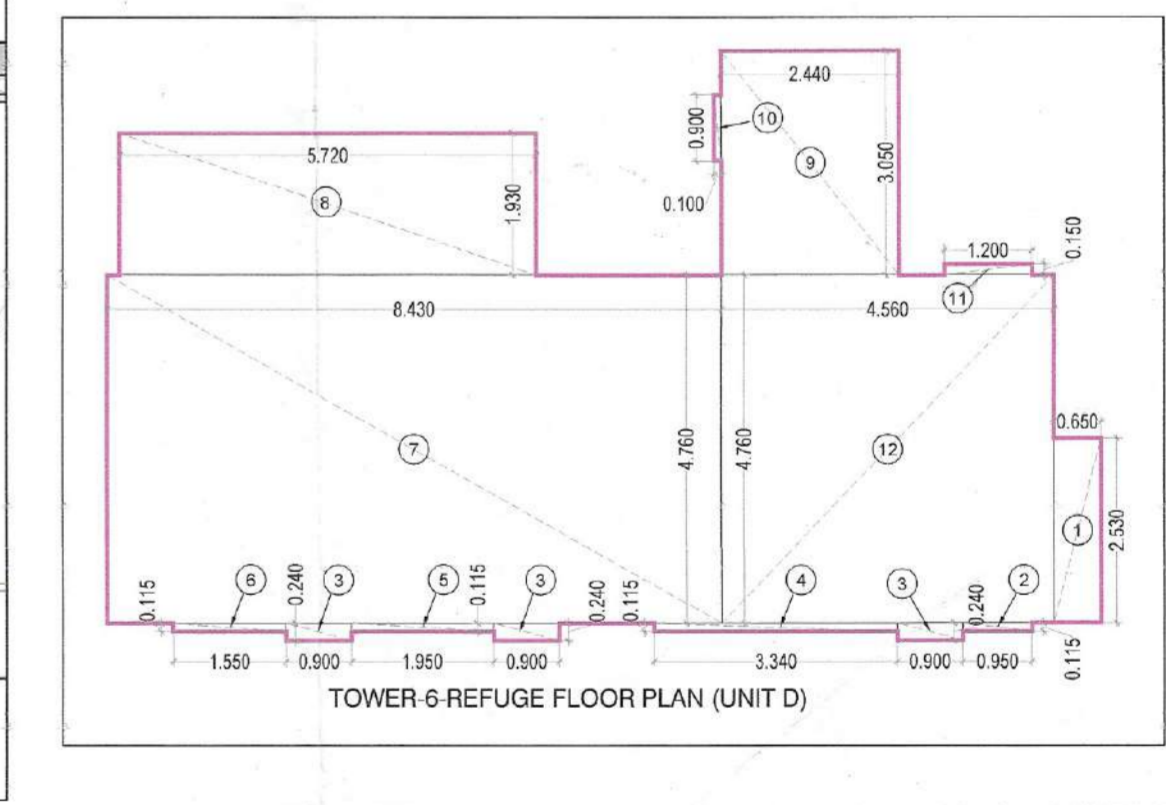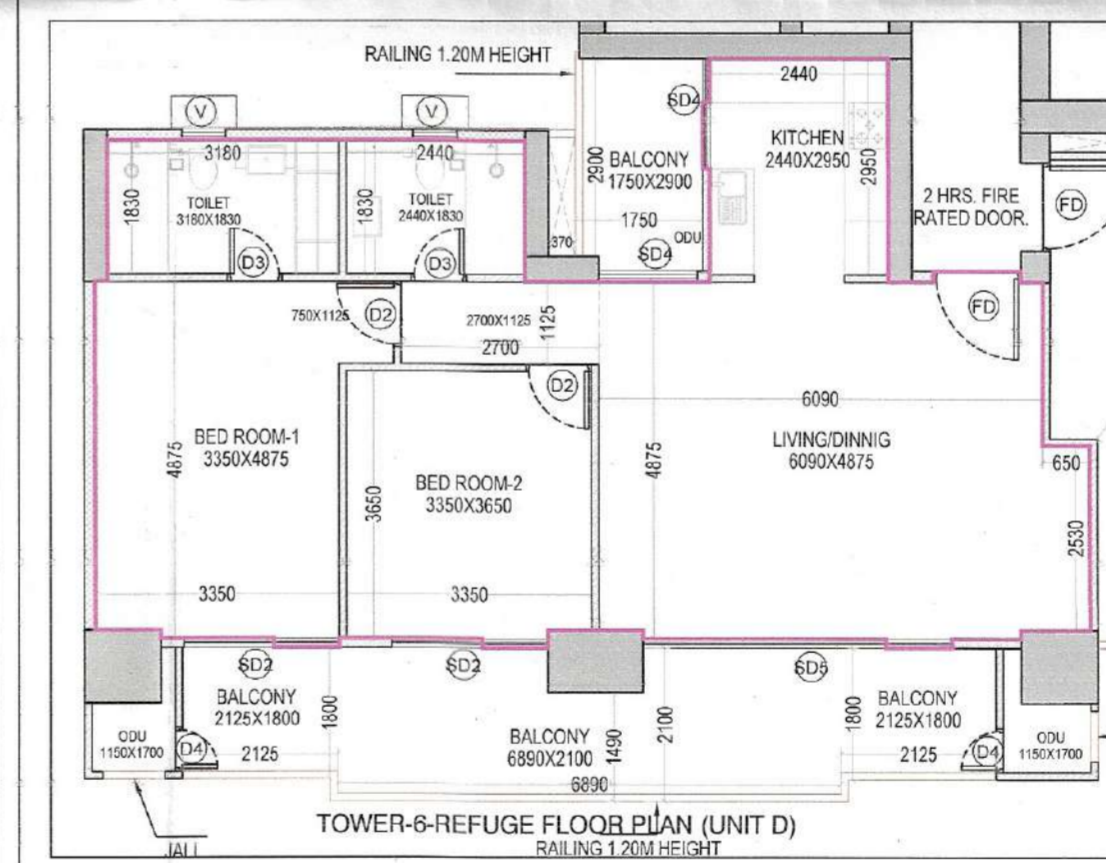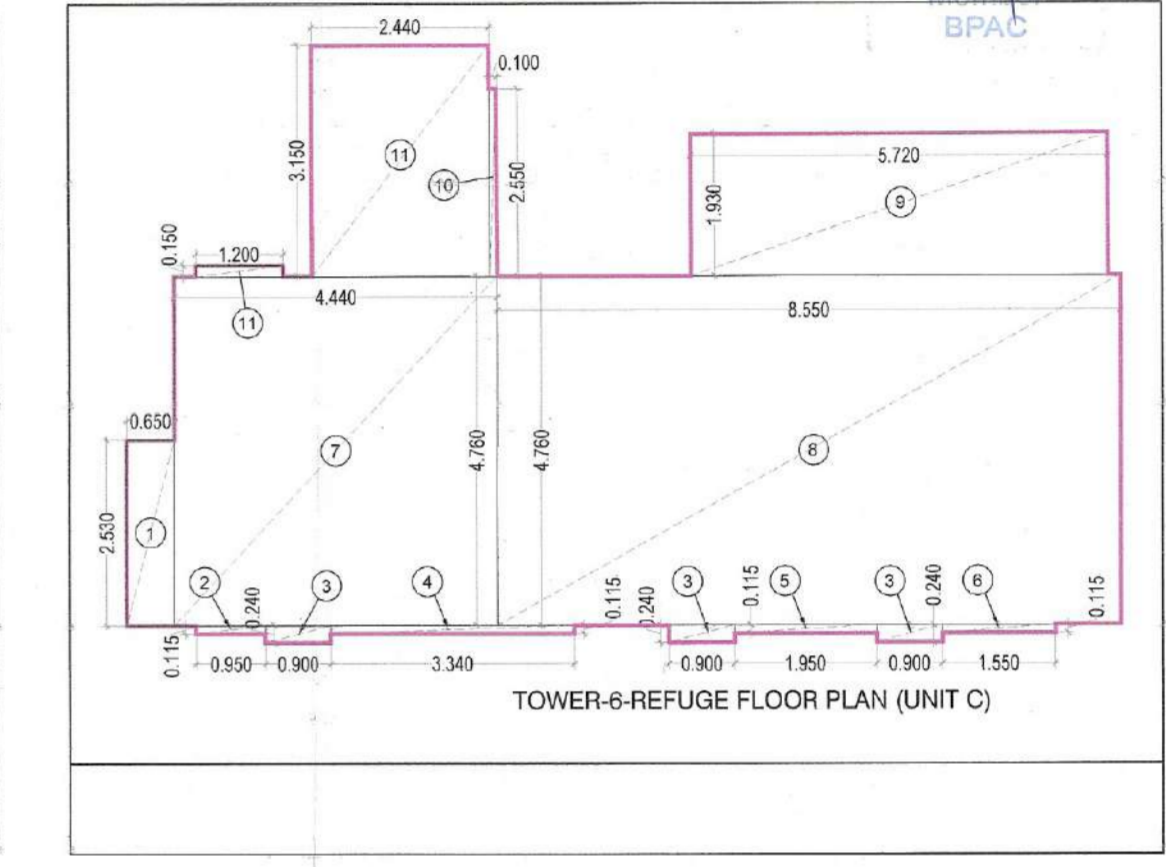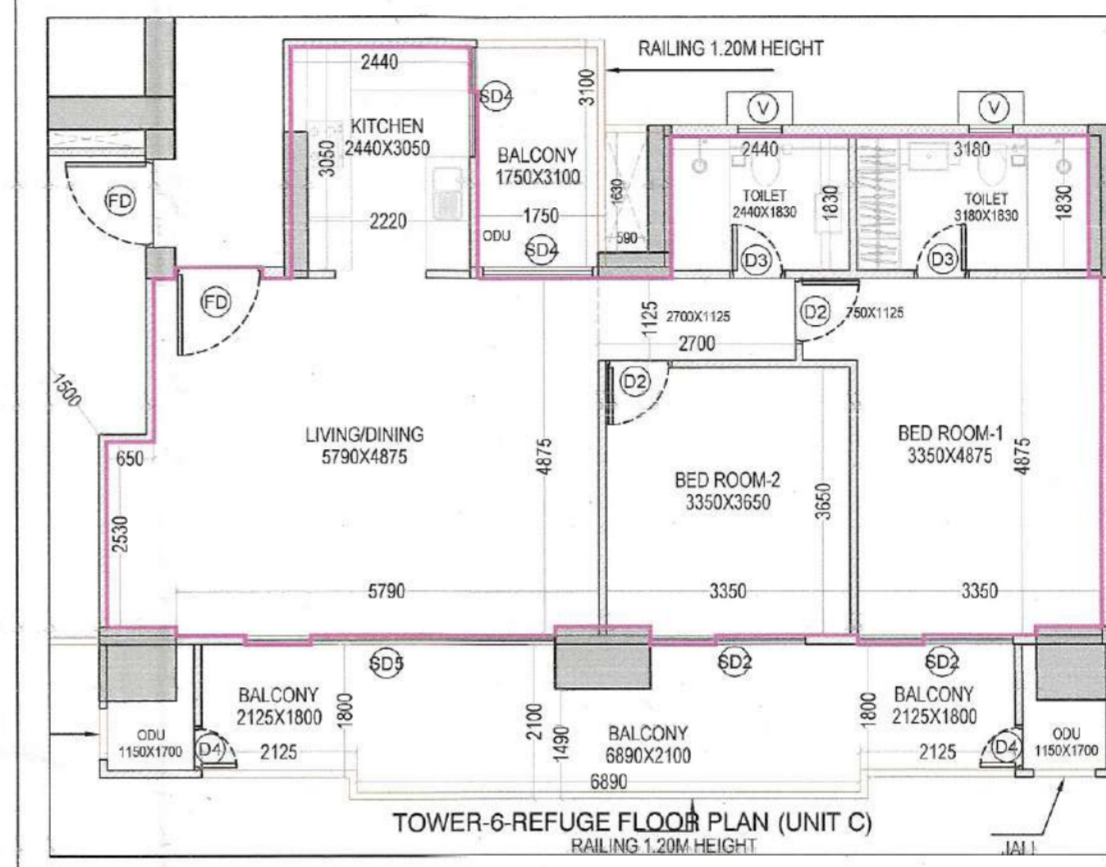

ITEM	NO.S	SHAP	FORMULA	WIDTH (MTR.)	LENGTH (MTR.)	AREA (SQ.MT.)
1	1	RECTANGLE	L X B	0.650	2.530	1.645
2	1	RECTANGLE	L X B	0.115	0.950	0.109
3	3	RECTANGLE	L X B	0.900	0.240	0.648
4	1	RECTANGLE	L X B	3.340	0.115	0.384
5	1	RECTANGLE	L X B	1.950	0.115	0.224
6	1	RECTANGLE	L X B	1.550	0.115	0.178
7	1	RECTANGLE	L X B	8.430	4.760	40.127
8	1	RECTANGLE	L X B	5.720	1.930	11.040
9	1	RECTANGLE	L X B	2.440	3.050	7.442
10	1	RECTANGLE	L X B	0.100	0.900	0.090
11	1	RECTANGLE	L X B	1.200	0.150	0.180
12	1	RECTANGLE	L X B	4.560	4.760	21.706
TOTAL						83.172

CLIENT: SIGNATUREGLOBAL HOMES PVT. LTD.

ARCHITECT: NISAR AHMED ANSARI
ARCHITECT (B ARCH)
CA/2005/36034

PROJECT: PROPOSED MIXED LAND USE COLONY (98% RESIDENTIAL COMPONENT & 2% COMMERCIAL COMPONENT) UNDER TOD POLICY ON THE AREA MEASURING 13.5856 ACRES IN THE REVENUE ESTATE GADALI KALAN, SECTOR 37D, GURUGRAM MANESAR URBAN COMPLEX, LICENSE NO.172 OF 2024, DATED 03.12.2024, BEING DEVELOPED BY SIGNATUREGLOBAL HOMES PVT. LTD.

DRAWING TITLE: TOWER - 6, 7 & 8, TYPICAL & REFUGE FLOOR PLAN (UNIT-A, UNIT-B & UNIT-C) & AREA LINE DIAGRAM

SHEET NO. 110

SCALE: 1:100

DATE: 2025.08.

ARCHITECT'S SIGN: NISAR AHMED ANSARI ARCHITECT (B ARCH) CA/2005/36034

OWNER'S SIGN: SIGNATUREGLOBAL HOMES

Ullam
S.T.P. (HQ) Member Secretary B.P.A.C.
S.T.P. (G) Member B.P.A.C.
C.T.P. (HR) Chairman B.P.A.C.

DTP (HQ)
AD
PA
ATP (HQ)
CURPREET JI (HQ)

Checked and found ok for Public Health (Internal) Service only subject to comments in forwarding letter No. 296976, dt. 09/09/2025

Supervising Engineer (HQ)
O/o Chief Engineer-I
HSVP, Panchkula.

SANCTIONED TO BE READ WITH THIS OFFICE MEMO NO. DATED: JDI (HQ) Member B.P.A.C.