
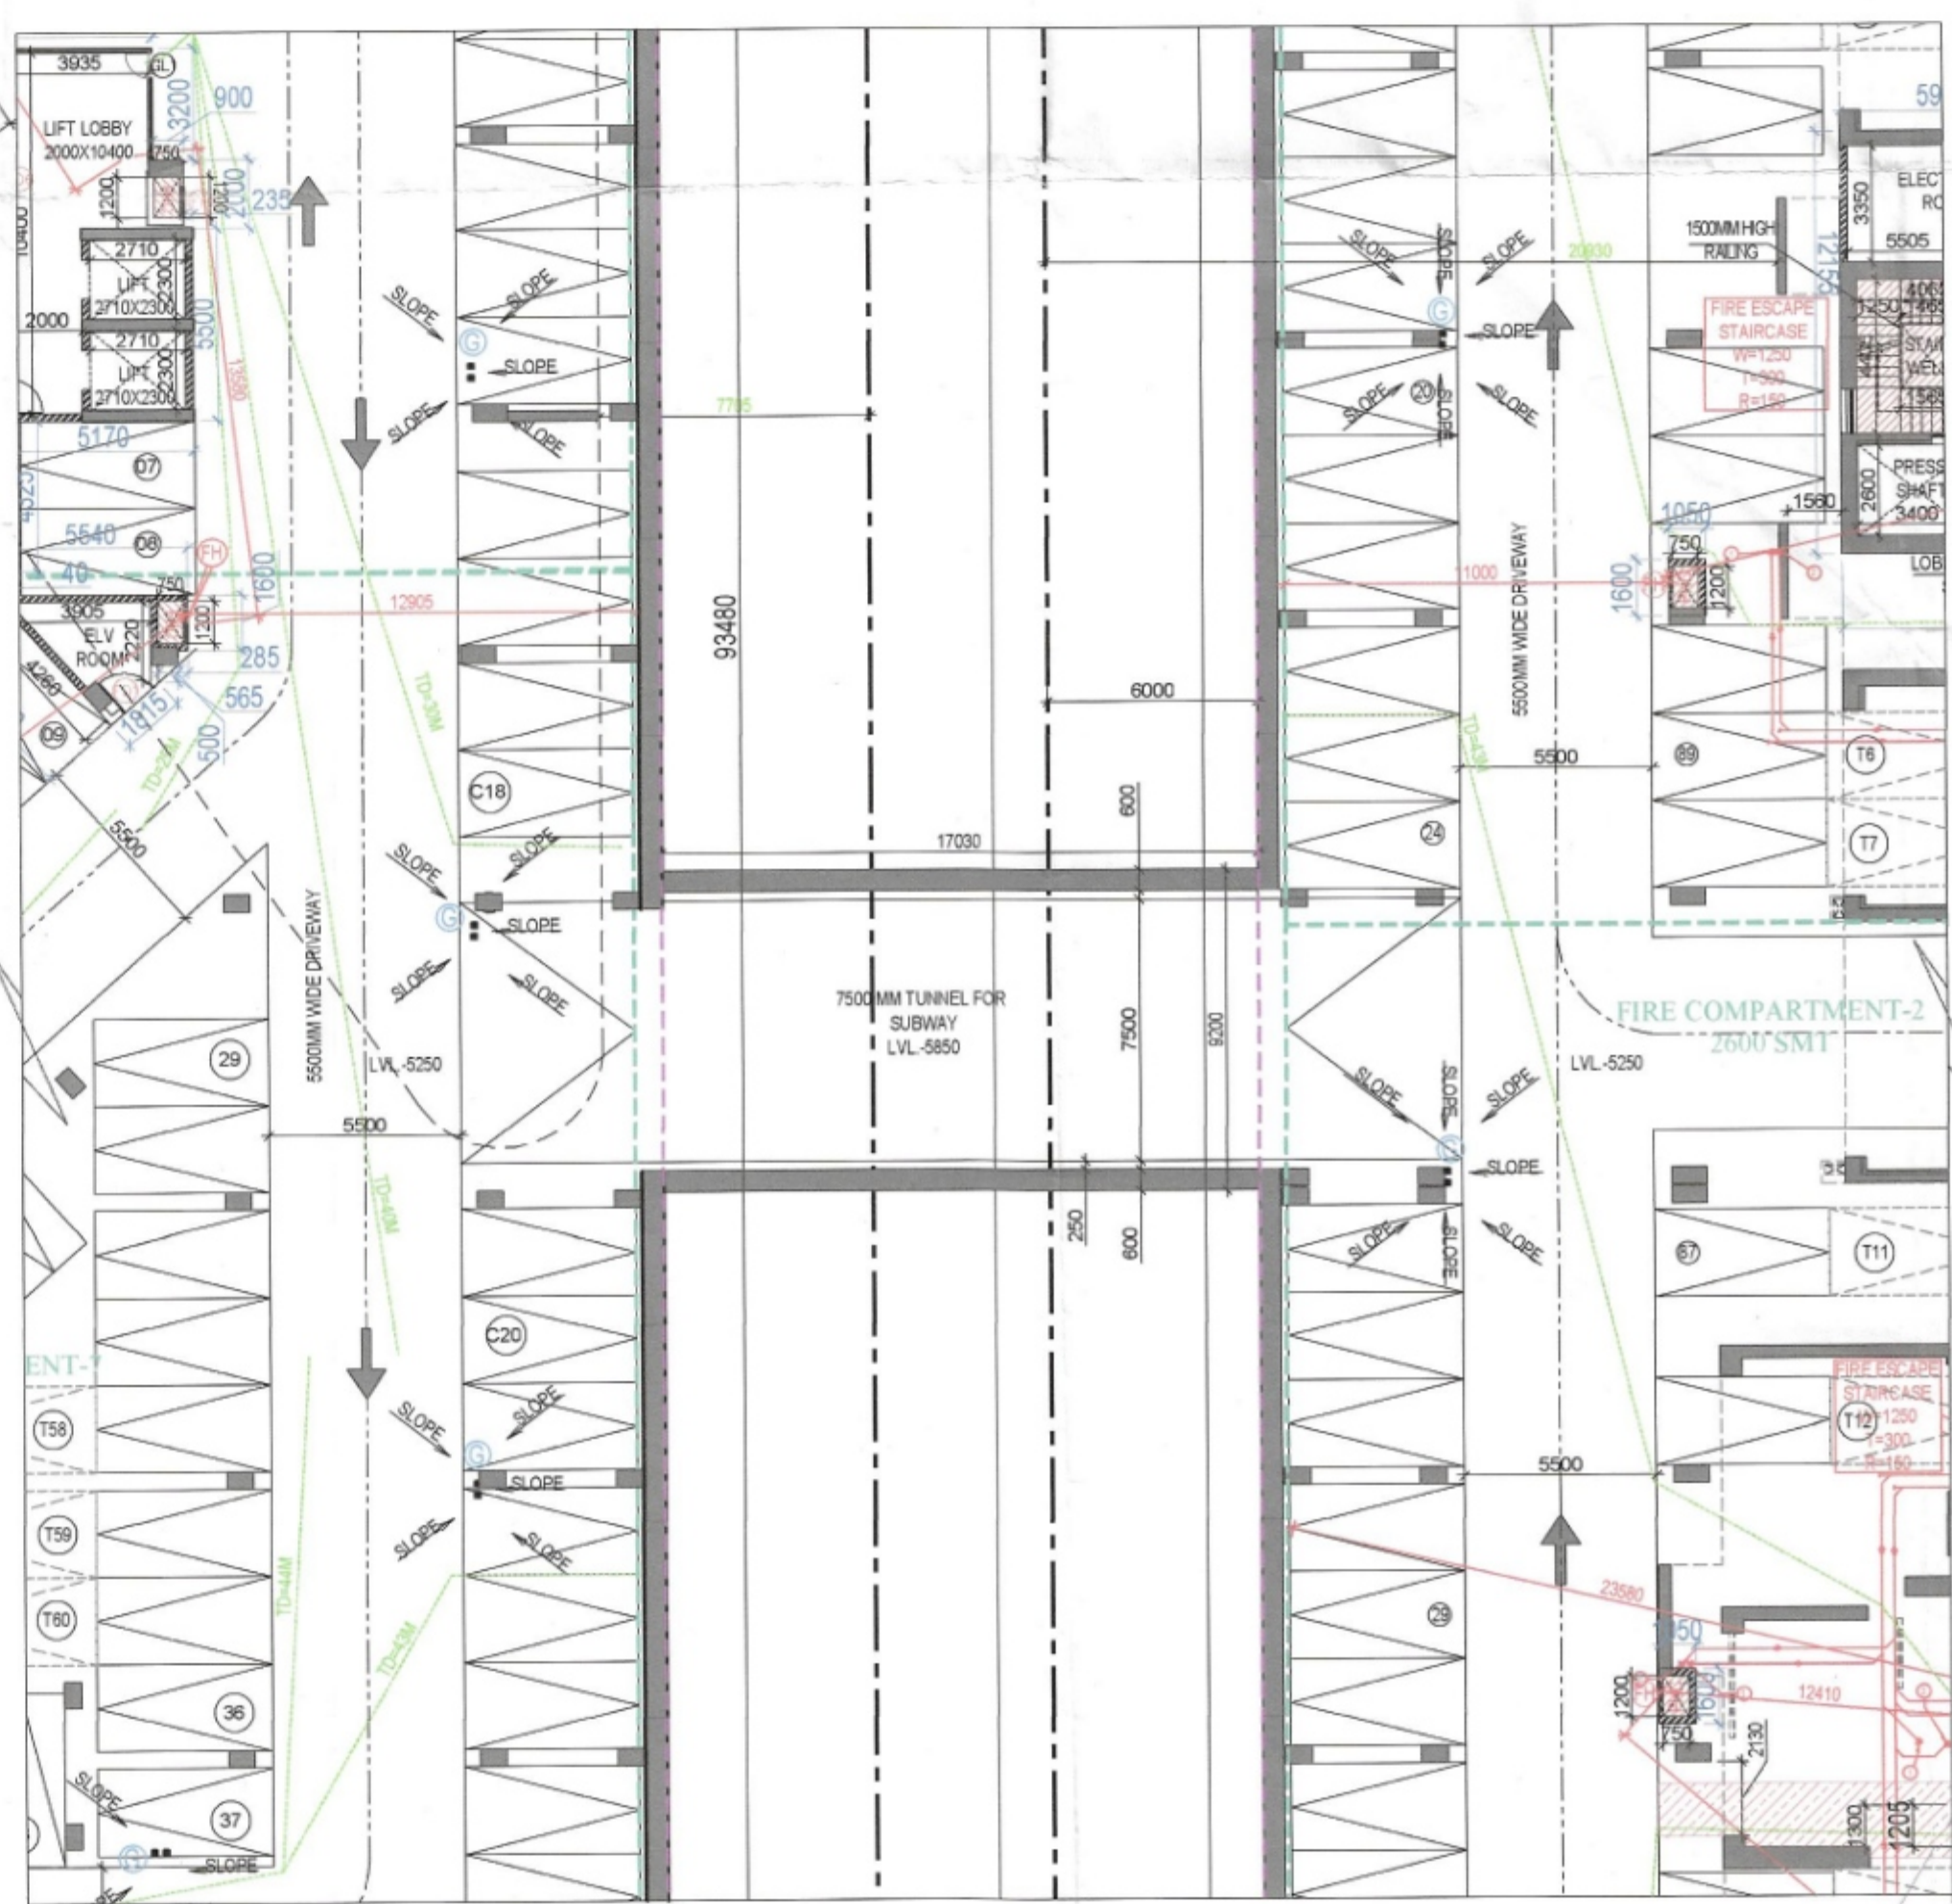
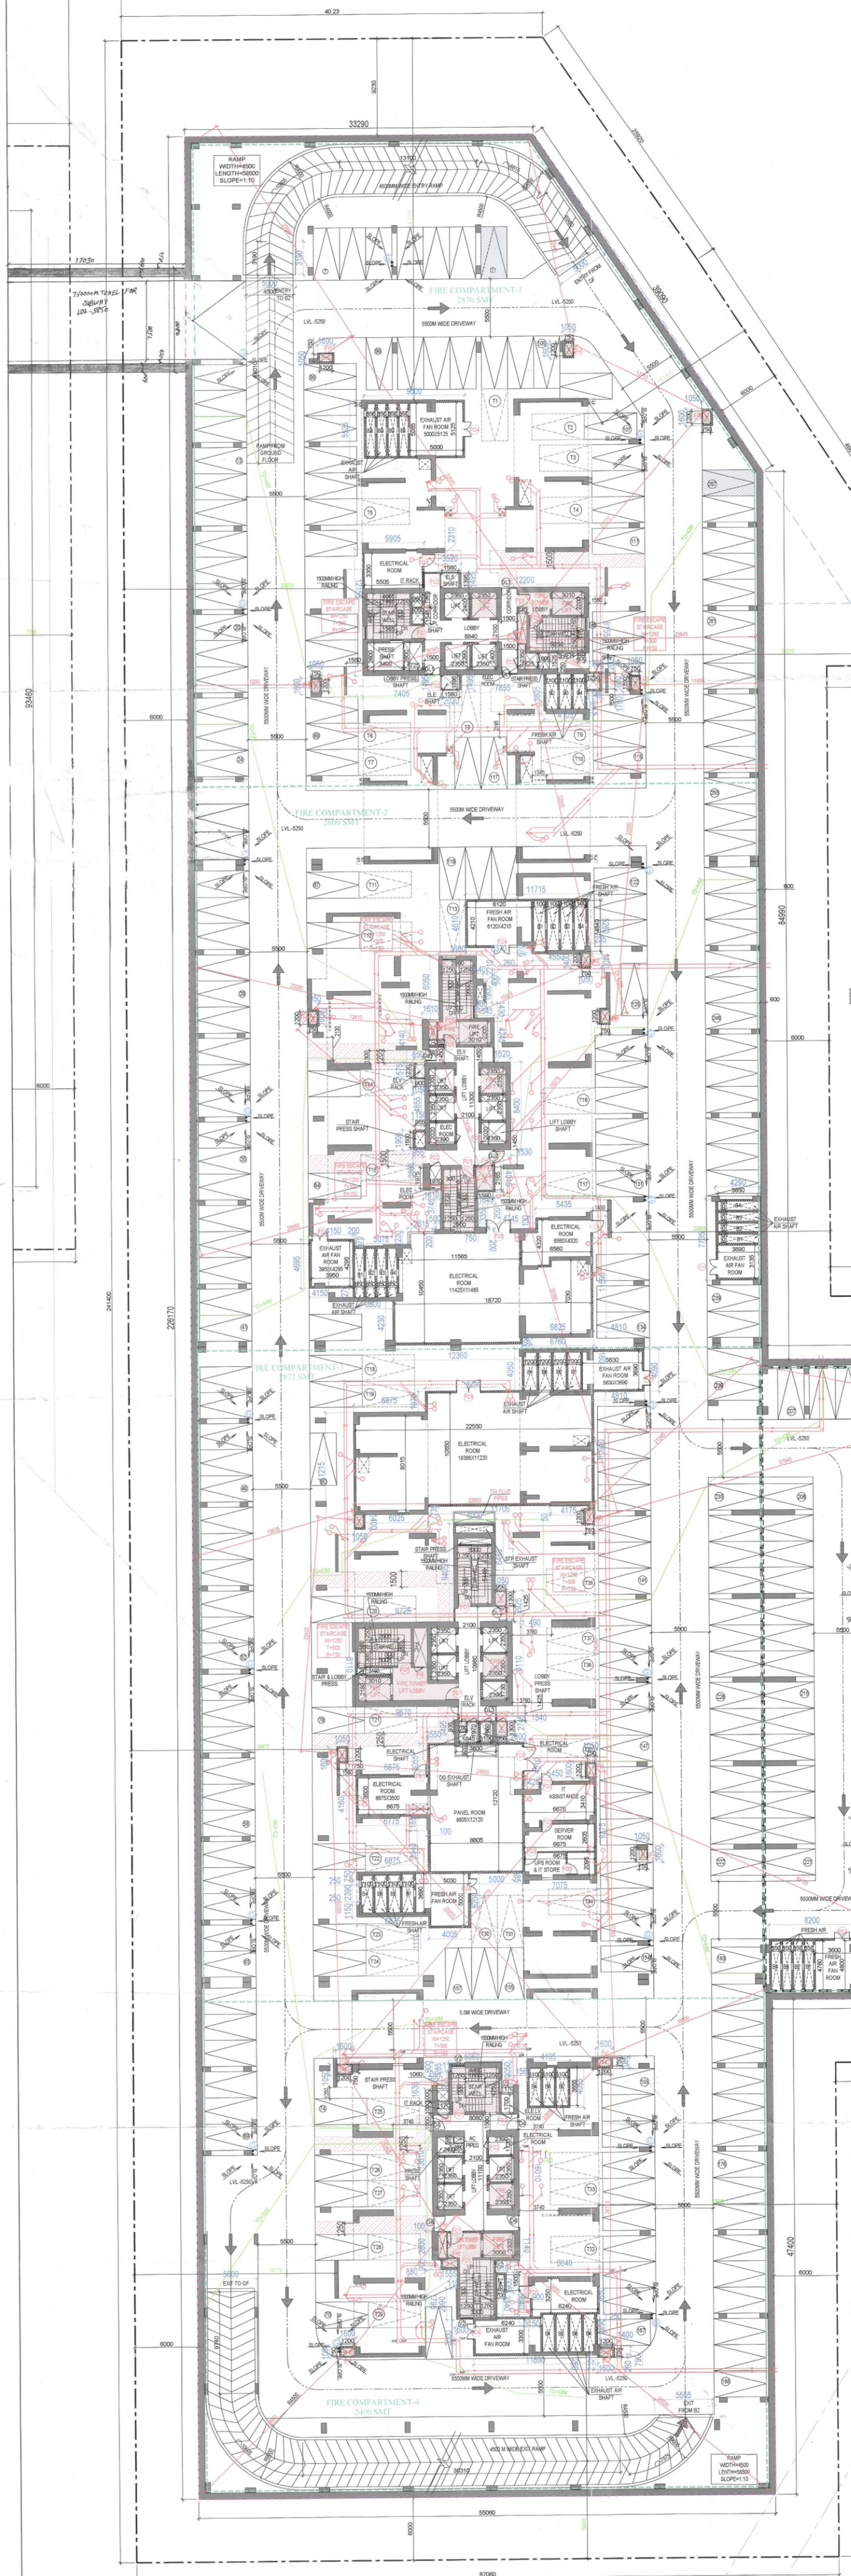


NOTE: BACK TO BACK PARKING FOR SINGLE UNIT OWNER		
LEGEND OF PARKING		
	STANDARD PARKING	267+85=352
	TANDEM PARKING BACK TO BACK PARKING	61

PLUMBING LEGEND:-	
①	110 OD uPVC soil Pipe
②	110 OD uPVC waste Pipe
2g	110 OD uPVC waste Pipe For Utility Balcony
③	DOMESTIC WATER SUPPLY RISER
④	FLUSHING WATER SUPPLY RISER
	150ø CI SOIL PIPE
	150ø CI WASTE PIPE

LEGEND FOR PLUMBING: -		
S.N.	DESCRIPTION	SYMBOL
1	DRAIN CHANNEL	
2	DRAIN PIPE	
3	DRAINAGE SUMP SIZE=1500X1500X1500MM	
4	110Ø DRAIN PIPE WITH 150X150mm CUT-OUT IN BASEMENT FLOOR SLAB LVL.	G

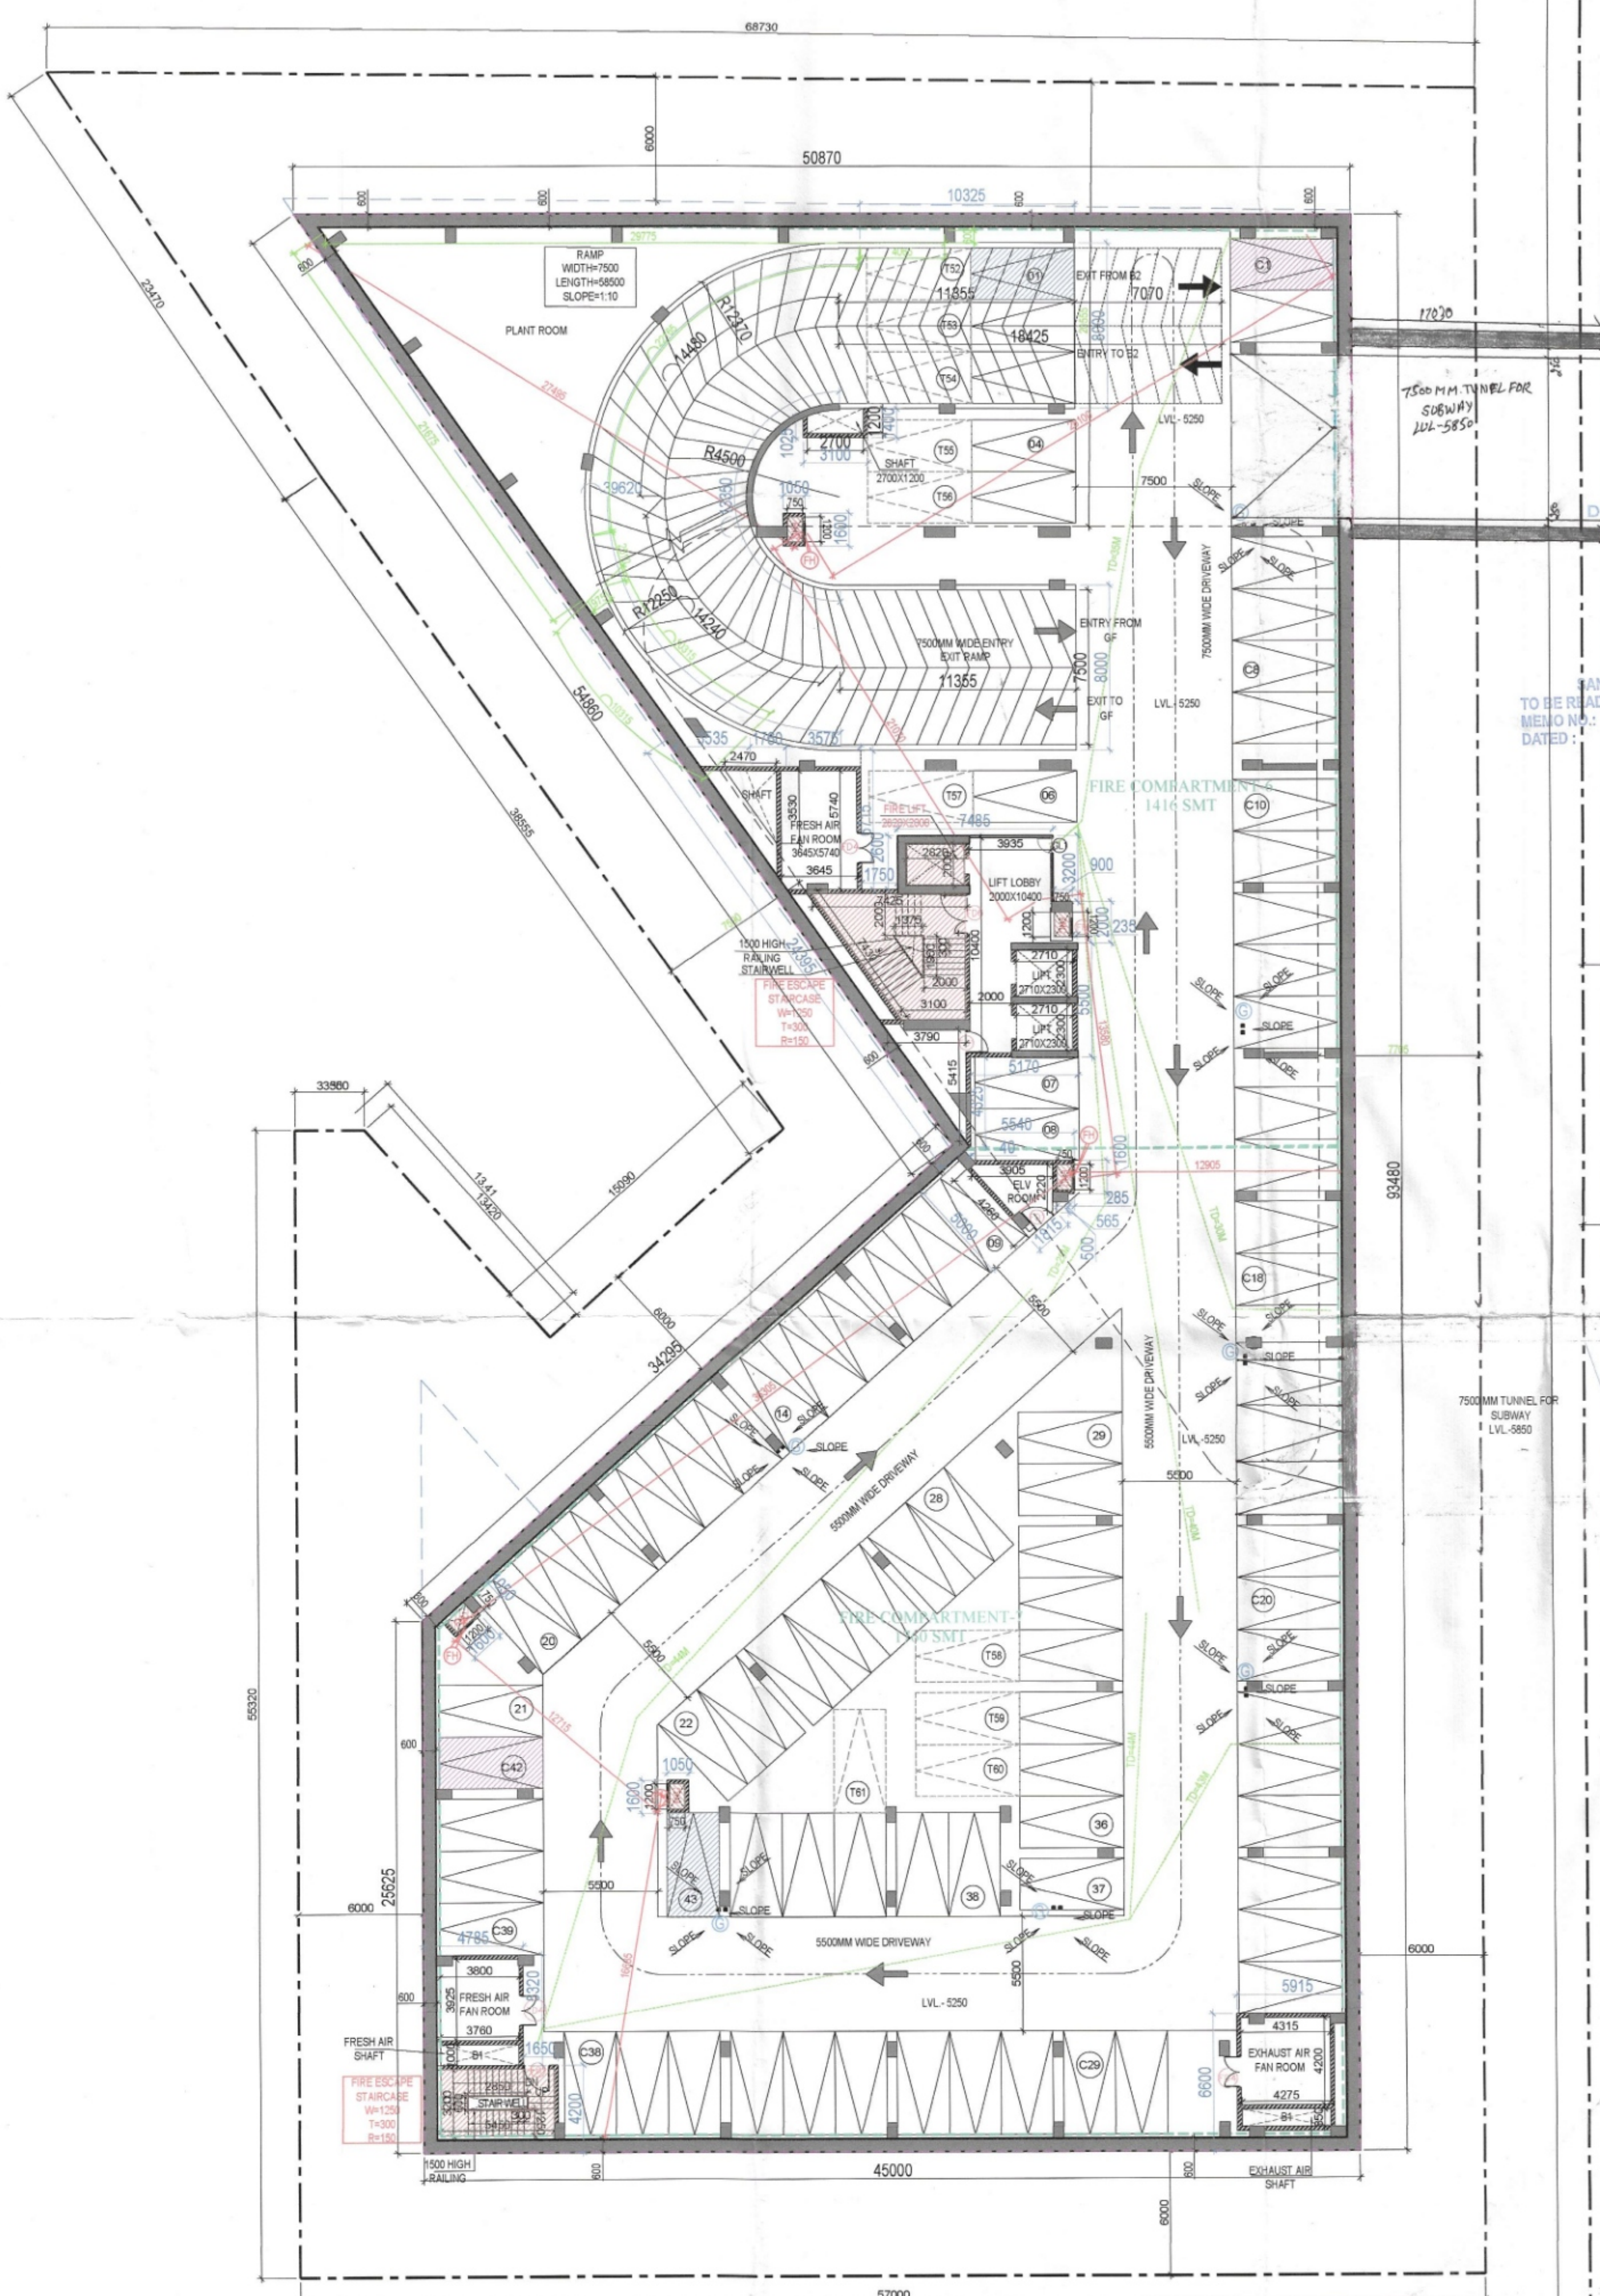

Note :-

AIR CONDITIONING SYSTEM IS BEING PROVIDED
DG POWER BACKUP IS BEING PROVIDED.
TOILET ARE MECHANICAL VENTILATED.
ALL LIFTS SHALL HAVE POWER BACK-UP.
ALL ELECTRICAL INSTALLATION SHALL BE AS PER
PROVISION OF RELEVANT CODE.
FIRE/FIGHTING/SAFETY PROVISIONS WILL BE AS PER
RELEVANT CODE PROVISIONS.
BASEMENT AREA SHELL HAVE MECHANICALLY VENTILATED AS PER RELEVANT CODE.
ALL TOILETS ARE VENTILATED AS PER HARYANA
BUILDING CODE 2017.
BUILDINGS HAVE AUTOMATIC SPRINKLER SYSTEM WHEREVER
REQUIRED BY RELEVANT CODE.
BUILDING WILL BE
DESIGNED(STRUCTURES)AS PER RELEVANT
I.S.CODES FOR EARTHQUAKE RESISTANCE.
SOLAR PANELS OF REQUIRED CAPACITY SHELL BE PROVIDED AS PER HARE DA/ZONING NORMS.
ALL HANDICAP RAMPs WITH RAILING.
ALL FIRE FIGHTING INSTALLATIONS SHALL BE AS PER
PROVISION OF RELEVANT CODE.
THE RAINWATER HARVESTING SYSTEM SHALL BE PROVIDED AS
PER CENTRAL GROUND WATER AUTHORITY NORMS.

PROJECT:
Proposed Building Plans for Phase-1 of Residential Colony under NILP Policy 2022, Licence No. 129 of 2025 Dated 23.07.2025 over an area measuring 11.35625 Acres in the Revenue Estate of Village Ullawas, Sector-60 & 63 A, Gurugram being Developed by Godrej Properties Ltd.

OWNER'S SEAL
& SIGNATURE

For Godrej Properties Ltd.
Authorised Signatory

Handed over for Public Inspection
Size only ARCHITECT'S SEAL
Lettering & SIGNATURE

 (HQ)
Engineer
Panchikula



100

--	--	--

MAY.-2026	Scale : 1:100	
-----------	---------------	--

Drawing Title: -	Drawing No:
------------------	-------------

BASEMENT PLAN-01

DOCUMENT 1 FEB 07

1	2	
---	---	---	---	---	---	---	---	---	----	----	-----	-----	

--	--	--	--