



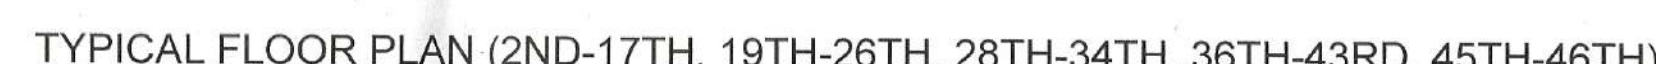

TYPICAL TOILET DETAILS (REFER DWG NO. 18)

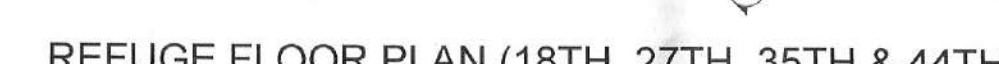

TYPICAL TOILET DETAILS (REFER DWG NO. 18)



TYPICAL TOILET DETAILS (REFER DWG NO. 18)



PLUMBING LEGEND	
SYMBOLS	
1	100 GSO SOLE VERTICAL PIPE
2	100 WASTE VERTICAL PIPE
3	75MM VENT VERTICAL PIPE
4	DOMESTIC WATER VERTICAL PIPE
5	DOMESTIC WATER VERTICAL PIPE
6	100MM HOT WATER VERTICAL PIPE
7	DOMESTIC WATER RISER VERTICAL PIPE
8	75MM HOT WATER RISER VERTICAL PIPE
9	110 DRAIN VERTICAL PIPE
10	110 DRAIN VERTICAL PIPE
11	100MM HOT WATER DRAIN VERTICAL PIPE
12	100MM HOT WATER DRAIN VERTICAL PIPE
13	100MM HOT WATER DRAIN VERTICAL PIPE
14	80 FLOOR DRAIN
15	80 FLOOR DRAIN
16	CLEANOUT FLUID
17	110 DRAIN PIPE
18	100 WASTE PIPE
19	100MM HOT WATER PIPE
20	100MM HOT WATER PIPE
21	DOMESTIC WATER SUPPLY PIPE
22	DOMESTIC WATER SUPPLY PIPE
23	HOT WATER SUPPLY PIPE
24	40 WASTE PIPE
25	75 WASTE PIPE
26	75 WASTE PIPE
PROJEC:
PROPOSED BUILDING PLANS FOR
RESIDENTIAL COLONY UNDER NEW
INTEGRATED LICENSING
POLICY-2022. AREA MEASURING
20.825 ACRES (LICENSE NO-121 OF
2025 DATED 17.07.2025) IN
THE REVENUE ESTATE OF VILLAGE
SHIKHOPUR IN SECTOR-78,
DISTRICT - GURUGRAM

OWNER:
DVOK BUILDCON LLP
224, 2ND FLOOR, SUNCITY
BUSINESS TOWER, GOLF COURSE
ROAD GURUGRAM, HARYANA

ARCHITECTS:

VASTUKRITI
ARCHITECTURE - INTERIORS - LANDSCAPE
B-405, 2ND FLOOR, SAFDARJUNG

OWNER'S SIGNATURE:  For DVOK BUILDCON LLP

Designated Partner with Signatory

ARCHITECT'S SIGNATURE:

ROHIT JAIN

DRAWING TITLE
'REGALIA', 'IMPERIAL', 'ALTAI
& 'MAJESTIC' TOWERS-
GR/STILT TO 46TH FLOOR

DATE:	02.08.2025	DRG. NO.:
SCALE:	1:125 @ A0	07

STAIRCASE & LIFT SHAFT PRESSURIZATION SCHEDULE						
LOCATION (TOWER)	TAG NO	REQD CUTOFF (MM)	LOCATION (SPACE SERVED)	CMC	NOS. OF FANS	GRILLE TYPE
1. REGALIA 2. IMPERIAL 3. ALTAR 4. MAJESTIC	PZ 1	1200X450	STAIRCASE ST-01	13000	2	GRILLE WITH VCD
	PZ 2	1700X1050	LIFT LOBBY	45500	2	WITH FIRE MOTORIZED DAMPER
	PZ 3	1200X450	FIRE TOWER LOBBY	11250	2	GRILLE WITH VCD
	PZ 4	1200X450	STAIRCASE ST-02	13000	2	GRILLE WITH VCD
	PZ 1	1200X450	STAIRCASE ST-01	13000	2	GRILLE WITH VCD
5. CROWN	PZ 2	1700X1050	LIFT LOBBY	45500	2	WITH FIRE MOTORIZED DAMPER
	PZ 3	1000X450	FIRE TOWER LOBBY	11250	2	GRILLE WITH VCD

TD=TRAVEL DISTANCE
FHC=TRAVEL DISTANCE
EAD PROFILE LINE

TYPE	WIDTH	HEIGHT	CILL	UNTEL	DESCRIPTION
D1	1000	2400	00	2400	
D2	800	2100/2400	00	2100/2400	
D3	750	2100/2400	00	2100/2400	
D4	1200	2100/2400	00	2100/2400	
D5	1500	2100	00	2100	
W1	350	1200	1200	2400	

W2	800	1200	1200	2400	
W3	825	1200	1200	2400	
W4	1200	1200	1200	2400	
W5	740	1680	1000	2680	
W6	820	1680	1000	2680	
GD1	4250	2680	±0.0	2680	SLIDING DOOR
GD2	3775	2680	±0.0	2680	SLIDING DOOR
GD3	3550	2680	±0.0	2680	SLIDING DOOR
GD4	3210	2680	±0.0	2680	SLIDING DOOR
GD5	1470	2680	±0.0/160	2680	DOOR WINDOW
GD6	1725	2530	±0.0	2530	SLIDING DOOR
GD7	1520	2380	±0.0	2530	SLIDING DOOR
GD8	1940	2400	±0.0/160	2400	DOOR WINDOW
GD9	1200	2380	±0.0	2680	DOOR WINDOW
GD10	1200	4200	±0.0	4200	DOOR WINDOW
GD11	2400	2400	±0.0	2400	GLASS DOOR

OWNER'S SIGNATURE:

For DVOK BUILDCON LLP

Designated Partner/Off. Signatory

ARCHITECT'S SIGNATURE:

ROHIT JAIN
Regn. No. CA/88/148

DRAWING TITLE

'REGALIA', 'IMPERIAL', 'ALTAI'
& 'MAJESTIC' TOWERS-
GR/STILT TO 46TH FLOOR
PLN/SEC - 1, D/S/5

DATE:	02.08.2025	DRG. NO.: 07
SCALE:	1:125 @ A0	
DEALT	NEHA	