


REVISED LAYOUT PLAN OF AFFORDABLE RESIDENTIAL PLOTTED COLONY UNDER DEEN DAYAL JAN AWAS YOJANA-2016 OVER AN AREA MEASURING 15.6875 ACRES(LICENCE NO.153 OF 2024 DATED 17.11.2024) IN THE REVENUE ESTATE OF VILL. UCHANA KALAN, SECTOR-6, TEH. UCHANA & DISTT. JIND(HARYANA) BEING DEVELOPED BY S SIHAG DEVELOPERS PVT. LTD.

AREA CALCULATIONS					
S.NO.	PARTICULARS	PROPOSAL (ACRE)	PROPOSAL (%)	PERMISSIBLE (ACRE)	PERMISSIBLE (%)
1	TOTAL AREA OF THE SCHEME	15.6875	-	-	-
2	AREA UNDER 30M WIDE GREEN BELT(INCLUDING 12M WIDE SERVICE ROAD)	0.0980	-	-	-
3	BALANCE AREA	15.5895	-	-	-
4	50% BENEFIT OF AREA UNDER 30M WIDE GREEN BELT(INCLUDING 12M WIDE SERVICE ROAD)	0.0490	-	-	-
5	NET PLANNED AREA	15.6385	-	-	-
6	AREA UNDER RESIDENTIAL PLOTS	8.0759	51.64%	9.5394	61.00%
7	AREA UNDER COMMERCIAL	0.3132	2.00%	0.6255	4.00%
8	TOTAL SALEABLE AREA(6 + 7)	8.3891	53.64%	10.1649	65.00%
9	OPEN SPACE/PARKS	1.1837	7.55%	1.1765	7.50%
10	COMMUNITY FACILITIES	1.5687	10.00%	1.5687	10.00%

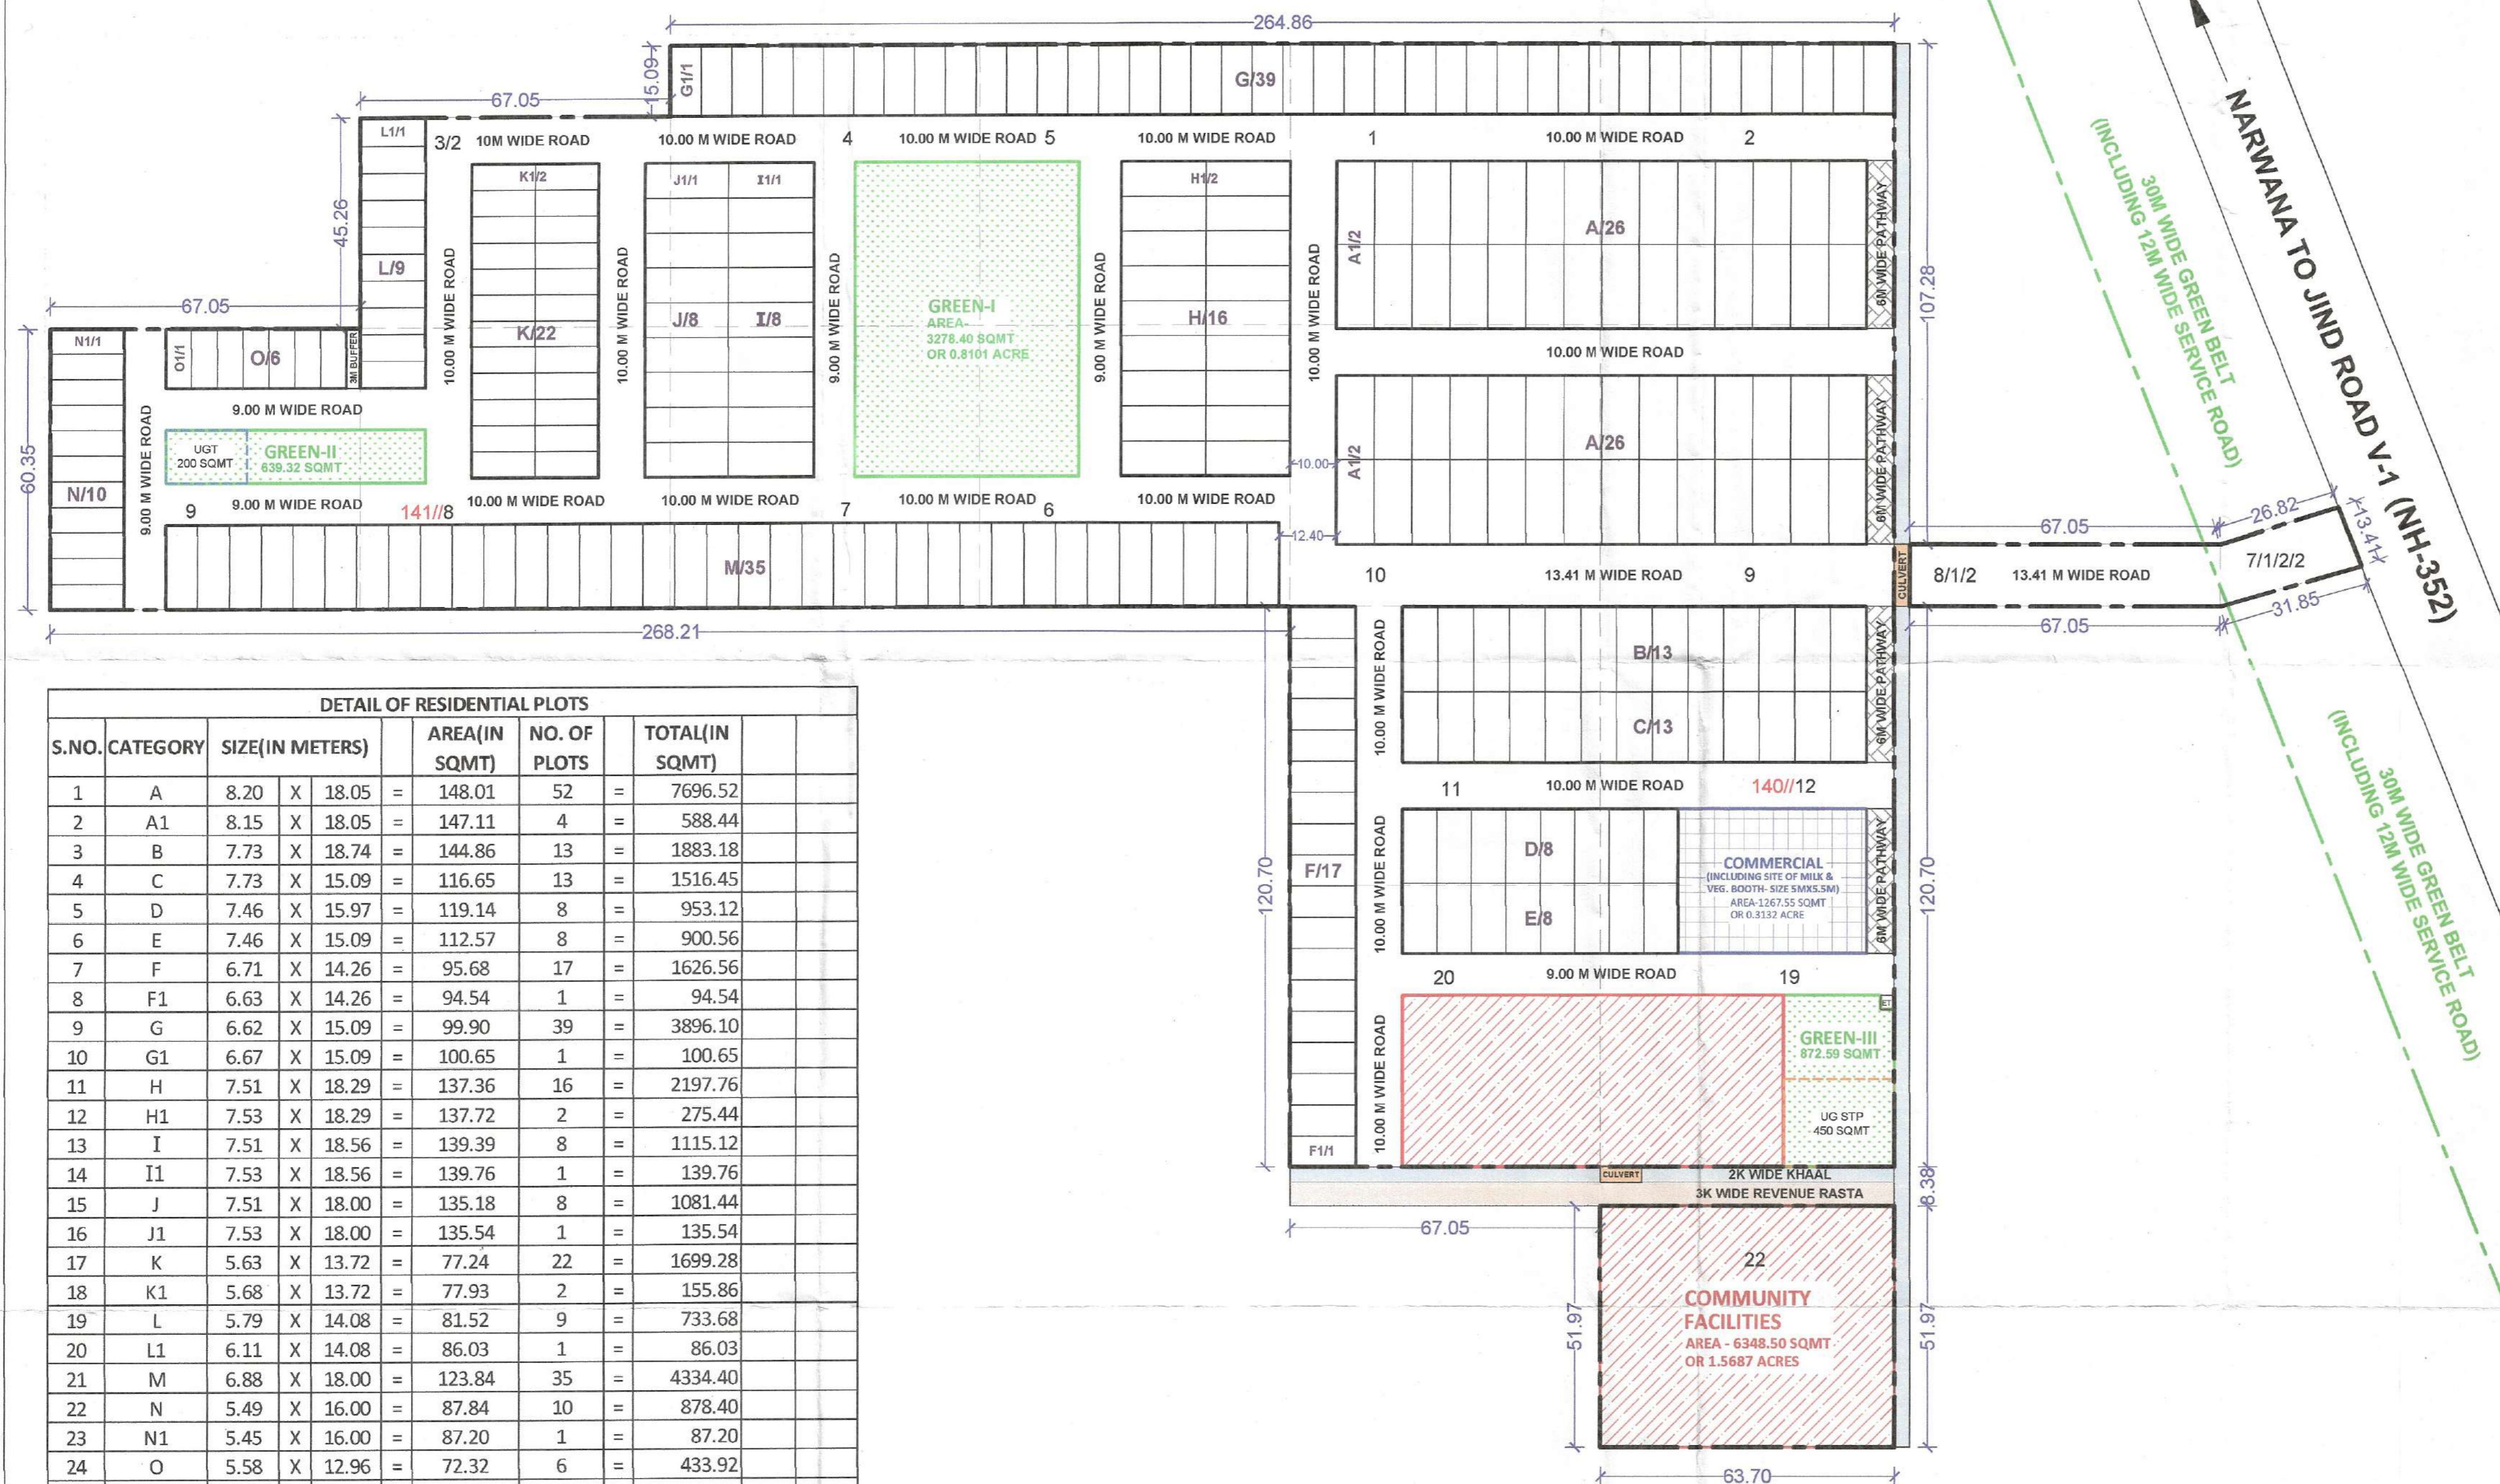

DETAIL OF RESIDENTIAL PLOTS						
S.NO.	CATEGORY	SIZE(IN METERS)		AREA(IN SQMT)	NO. OF PLOTS	TOTAL(IN SQMT)
1	A	8.20	X 18.05	148.01	52	7696.52
2	A1	8.15	X 18.05	147.11	4	588.44
3	B	7.73	X 18.74	144.86	13	1883.18
4	C	7.73	X 15.09	116.65	13	1516.45
5	D	7.46	X 15.97	119.14	8	953.12
6	E	7.46	X 15.09	112.57	8	900.56
7	F	6.71	X 14.26	95.68	17	1626.56
8	F1	6.63	X 14.26	94.54	1	94.54
9	G	6.62	X 15.09	99.90	39	3896.10
10	G1	6.67	X 15.09	100.65	1	100.65
11	H	7.51	X 18.29	137.36	16	2197.76
12	H1	7.53	X 18.29	137.72	2	275.44
13	I	7.51	X 18.56	139.39	8	1115.12
14	I1	7.53	X 18.56	139.76	1	139.76
15	J	7.51	X 18.00	135.18	8	1081.44
16	J1	7.53	X 18.00	135.54	1	135.54
17	K	5.63	X 13.72	77.24	22	1699.28
18	K1	5.68	X 13.72	77.93	2	155.86
19	L	5.79	X 14.08	81.52	9	733.68
20	L1	6.11	X 14.08	86.03	1	86.03
21	M	6.88	X 18.00	123.84	35	4334.40
22	N	5.49	X 16.00	87.84	10	878.40
23	N1	5.45	X 16.00	87.20	1	87.20
24	O	5.58	X 12.96	72.32	6	433.92
25	O1	5.57	X 12.96	72.19	1	72.19
26	TOTAL				279	32682.14 SQMT 8.0759 ACRES 51.64%

That this revised layout plan for an area of 15.6875 acres (Drawing No. 10864 dated 04.02.24) comprised of licence which is issued in respect of Affordable Plotted Colony (Under Deen Dayal Jan Awas Yojna-2016) Licence No.153 of 2024 dated 17.11.2024 being developed by S Sihag Developers Pvt. Ltd companies falling in Sector-6, Uchana District-Jind hereby approved subject to the following conditions:-

- That this revised layout plan shall be read in conjunction with the clauses appearing on the agreement executed under Rule 11 and the bilateral agreement.
- That the plotted area of the colony shall not exceed 65% of the net planned area of the colony. The entire area reserved for commercial purposes shall be taken as plotted for calculation of the area under plots.
- That the demarcation plans as per site of all the Residential Plots and Commercial site shall be got approved from this Department and construction on these sites shall be governed by the Haryana Building Code, 2017 and the Zoning Plan approved by the Director Town & Country Planning, Haryana.
- That for proper planning and integration of services in the area adjacent to the colony, the colonizer shall abide by the directions of the DTCP, Haryana for the modification of layout plans of the colony.
- That the revenue rasta falling in the colony shall be kept free for circulation/movement as shown in the layout plan.
- That the colonizer shall abide by the directions of the DTCP, Haryana and accordingly shall make necessary changes in the layout plan for making any adjustment in the alignment of the peripheral roads, internal road circulation or for proper integration of the planning proposals of the adjoining areas.
- That no property/plot shall derive access directly from the carriage way of 30 metres or wider sector road if applicable.
- All green belts provided in the layout plan within the licenced areas of the colony shall be developed by the colonizer. All other green belts outside the licenced area shall be developed by the Haryana Urban Development Authority/colonizer on the directions of the Director Town and Country planning, Haryana or in accordance with terms and conditions of the agreements of the licence.
- At the time of demarcation plan, if required percentage of organized open space is reduced, the same will be provided by the colonizer in the licenced area.
- No plot will derive an access from less than 9 meters wide road would mean a minimum clear width of 9 metres between the plots.
- Any excess area over and above the permissible 4% under commercial use shall be deemed to be open space.
- The portion of the sector/development plan roads /green belts as provided in the Development Plan if applicable, which form part of the licenced area shall be transferred free of cost to the government on the lines of Section 3(3)(a)(iii) of the Act No.8 of 1975.
- That the odd size plots are being approved subject to the conditions that these plots should not have a frontage of less than 75% of the standard frontage when demarcated.
- That you will have no objection to the regularization of the boundaries of the licence through give and take with the land that HSPV is finally able to acquire in the interest of planned development and integration of services. The decision of the competent authority shall be binding in this regard.
- That the rain water harvesting system shall be provided as per Central Ground Water Authority norms/Haryana Govt. notification as applicable.
- That the colonizer/owner shall use only Light-Emitting Diode lamps (LED) fitting for internal lighting as well as Campus lighting.
- That the colonizer/owner shall ensure the installation of Solar Photovoltaic Power Plant as per the provisions of order No.22/52/2005-5Power dated 21.03.2016 issued by Haryana Government Renewable Energy Department.
- That the colonizer/owner shall strictly comply with the directions issued vide Notification No. 19/6/2016-5P dated 31.03.2016 issued by Haryana Government Renewable Energy Department for enforcement of the Energy Conservation Building Codes.

(VIKAS YADAV) ATRP(HQ) (SUREKHA YADAV) DTP (HQ) (VIJENDER SINGH) STP (HQ) (HITENDER SIHAG) CTP(HR) (AMIT KHATRI, IAS) DTCP (HR) (VARINDER KUMAR) AD(HQ)


DIVINE ARCHITECTS & PLANNERS
 ADDRESS : S/O 76-77 1st FLOOR, SECTOR-6C, MADHYA MARG, CHANDIGARH-160009.
 CONTACT : +91-98139-00375, +91-172-4785520
 EMAIL : divinearchitects18@gmail.com

LEGEND:
 ET (3MX3M)
 PARKS / OPEN SPACES
 COMMERCIAL AREA
 COMMUNITY FACILITIES
 KILLA LINE
 SCHEME BOUNDARY
 REVENUE RASTA
 KHAAL
 UGT
 UG STP

ABBREVIATIONS-
 ET = ELECTRIC TRANSFORMER
 UGT = UNDERGROUND WATER TANK
 UG STP = UNDERGROUND SEWAGE TREATMENT PLANT

DENSITY CALCULATION(PPA)-
 NUMBER OF PLOTS = 279
 UNITS ALLOWED = 4
 POPULATION ALLOWED PER UNIT = 4.5
 DENSITY CALCULATION = 279 X 4 X 4.5
 = 5022.0/ 15.6385
 = 321.13, SAY 321 PPA

GREEN AREA CALCULATION:-
 = GREEN-I + GREEN-II + GREEN-III
 = 3278.40 + 639.32 + 872.59
 = 4790.31 SQMT OR 1.1837 ACRES

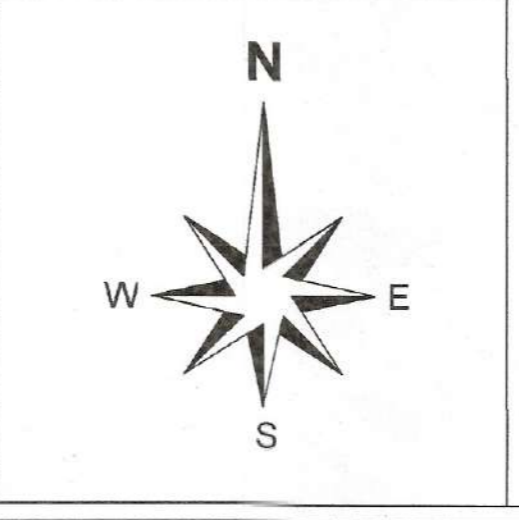

SIGNATURE OF OWNER / APPLICANT

SIGNATURE OF ARCHITECT / TOWN PLANNER

(SCALE-N.T.S.)

(PERMISSIBLE DENSITY: 240 PPA - 400 PPA)