

Note

- BUILDING HAS AUTOMATIC SPRINKLER SYSTEM WHEREVER REQUIRED BY NBC.
- BUILDING WILL BE DESIGNED (STRUCTURES) AS PER RELEVANT IS CODES FOR EARTH QUAKE RESISTANCE.
- ALL TOILET & KITCHEN HAVE PERMANENT VENTILATION / EXHAUST.
- ALL BUILDINGS ARE NATURALLY VENTILATED WHERE EVER REQUIRED. MECHANICAL VENTILATION IS PROVIDED WITH 100% POWER BACKUP.

Checked and found in accordance with the provisions of the Public Health Act, 1987.

Sanctioned to be read with this office dated: 03-11-2025

AD
ATP(HQ)
Rajesh Dutt
SD(HQ)

Project
PROPOSED BUILDING PLAN OF RESIDENTIAL COMPLEX IN INDUSTRIAL AREA MEASURING 5.175 ACRES (LICENSE NO. OF 2025 DATED 01-05-2025) IN SECTOR 103, GURUGRAM BEING DEVELOPED BY BABBLER PROJECTS PVT. LTD. AND AIPL BHARAT INFRASTRUCTURE PRIVATE LIMITED IN COLLABORATION WITH AIPL BHARAT INFRASTRUCTURE PRIVATE LIMITED.

Client
AIPL Bharat Infrastructure Pvt. Ltd.
AIPL Business Club, 5th Floor, Sector 82, Gurgaon 122 002, Haryana, IN
Phone: +91 92111 60000 Ext. 7794

Architects:
Morphogenesis
Plot No. 41, Industrial Estate, Okhla Phase-II, New Delhi 110020, India
TEL: +91 11 41828070
FAX: 91 11 26490351
E-Mail: studio@morphogenesis.org
Associate Architects:

SBA Design N Code LLP
Architecture Codes Interiors
(Formerly known as S.S.M.S.)
88 Nara Niwas Bhawanii Kunj, (Behind D2), Vasant Kunj, New Delhi-110070.
Mob: 98 10791652, 9811077209

MEP CONSULTANT:
AEON INTEGRATED BUILDING DESIGN CONSULTANTS LLP
A-122, 6TH FLOOR, SECTOR 136, NOIDA, 201 305, INDIA


SITE PLAN SEWERAGE LAYOUT

AIPL BHARAT INFRASTRUCTURE PRIVATE LIMITED

ARCHITECTS SEAL & SIGNATURE
POOJA NIKHAR
CA/201245565

ARCHITECTS SEAL & SIGNATURE
H. G. G. G.
Authorized Signatory

Scale: 1:400
Drawing Title: SITE PLAN SEWERAGE LAYOUT
Drawing No: ST-02
Date: JUNE-2025
Drawing No: ST-02
Date: 02-SEPT-25

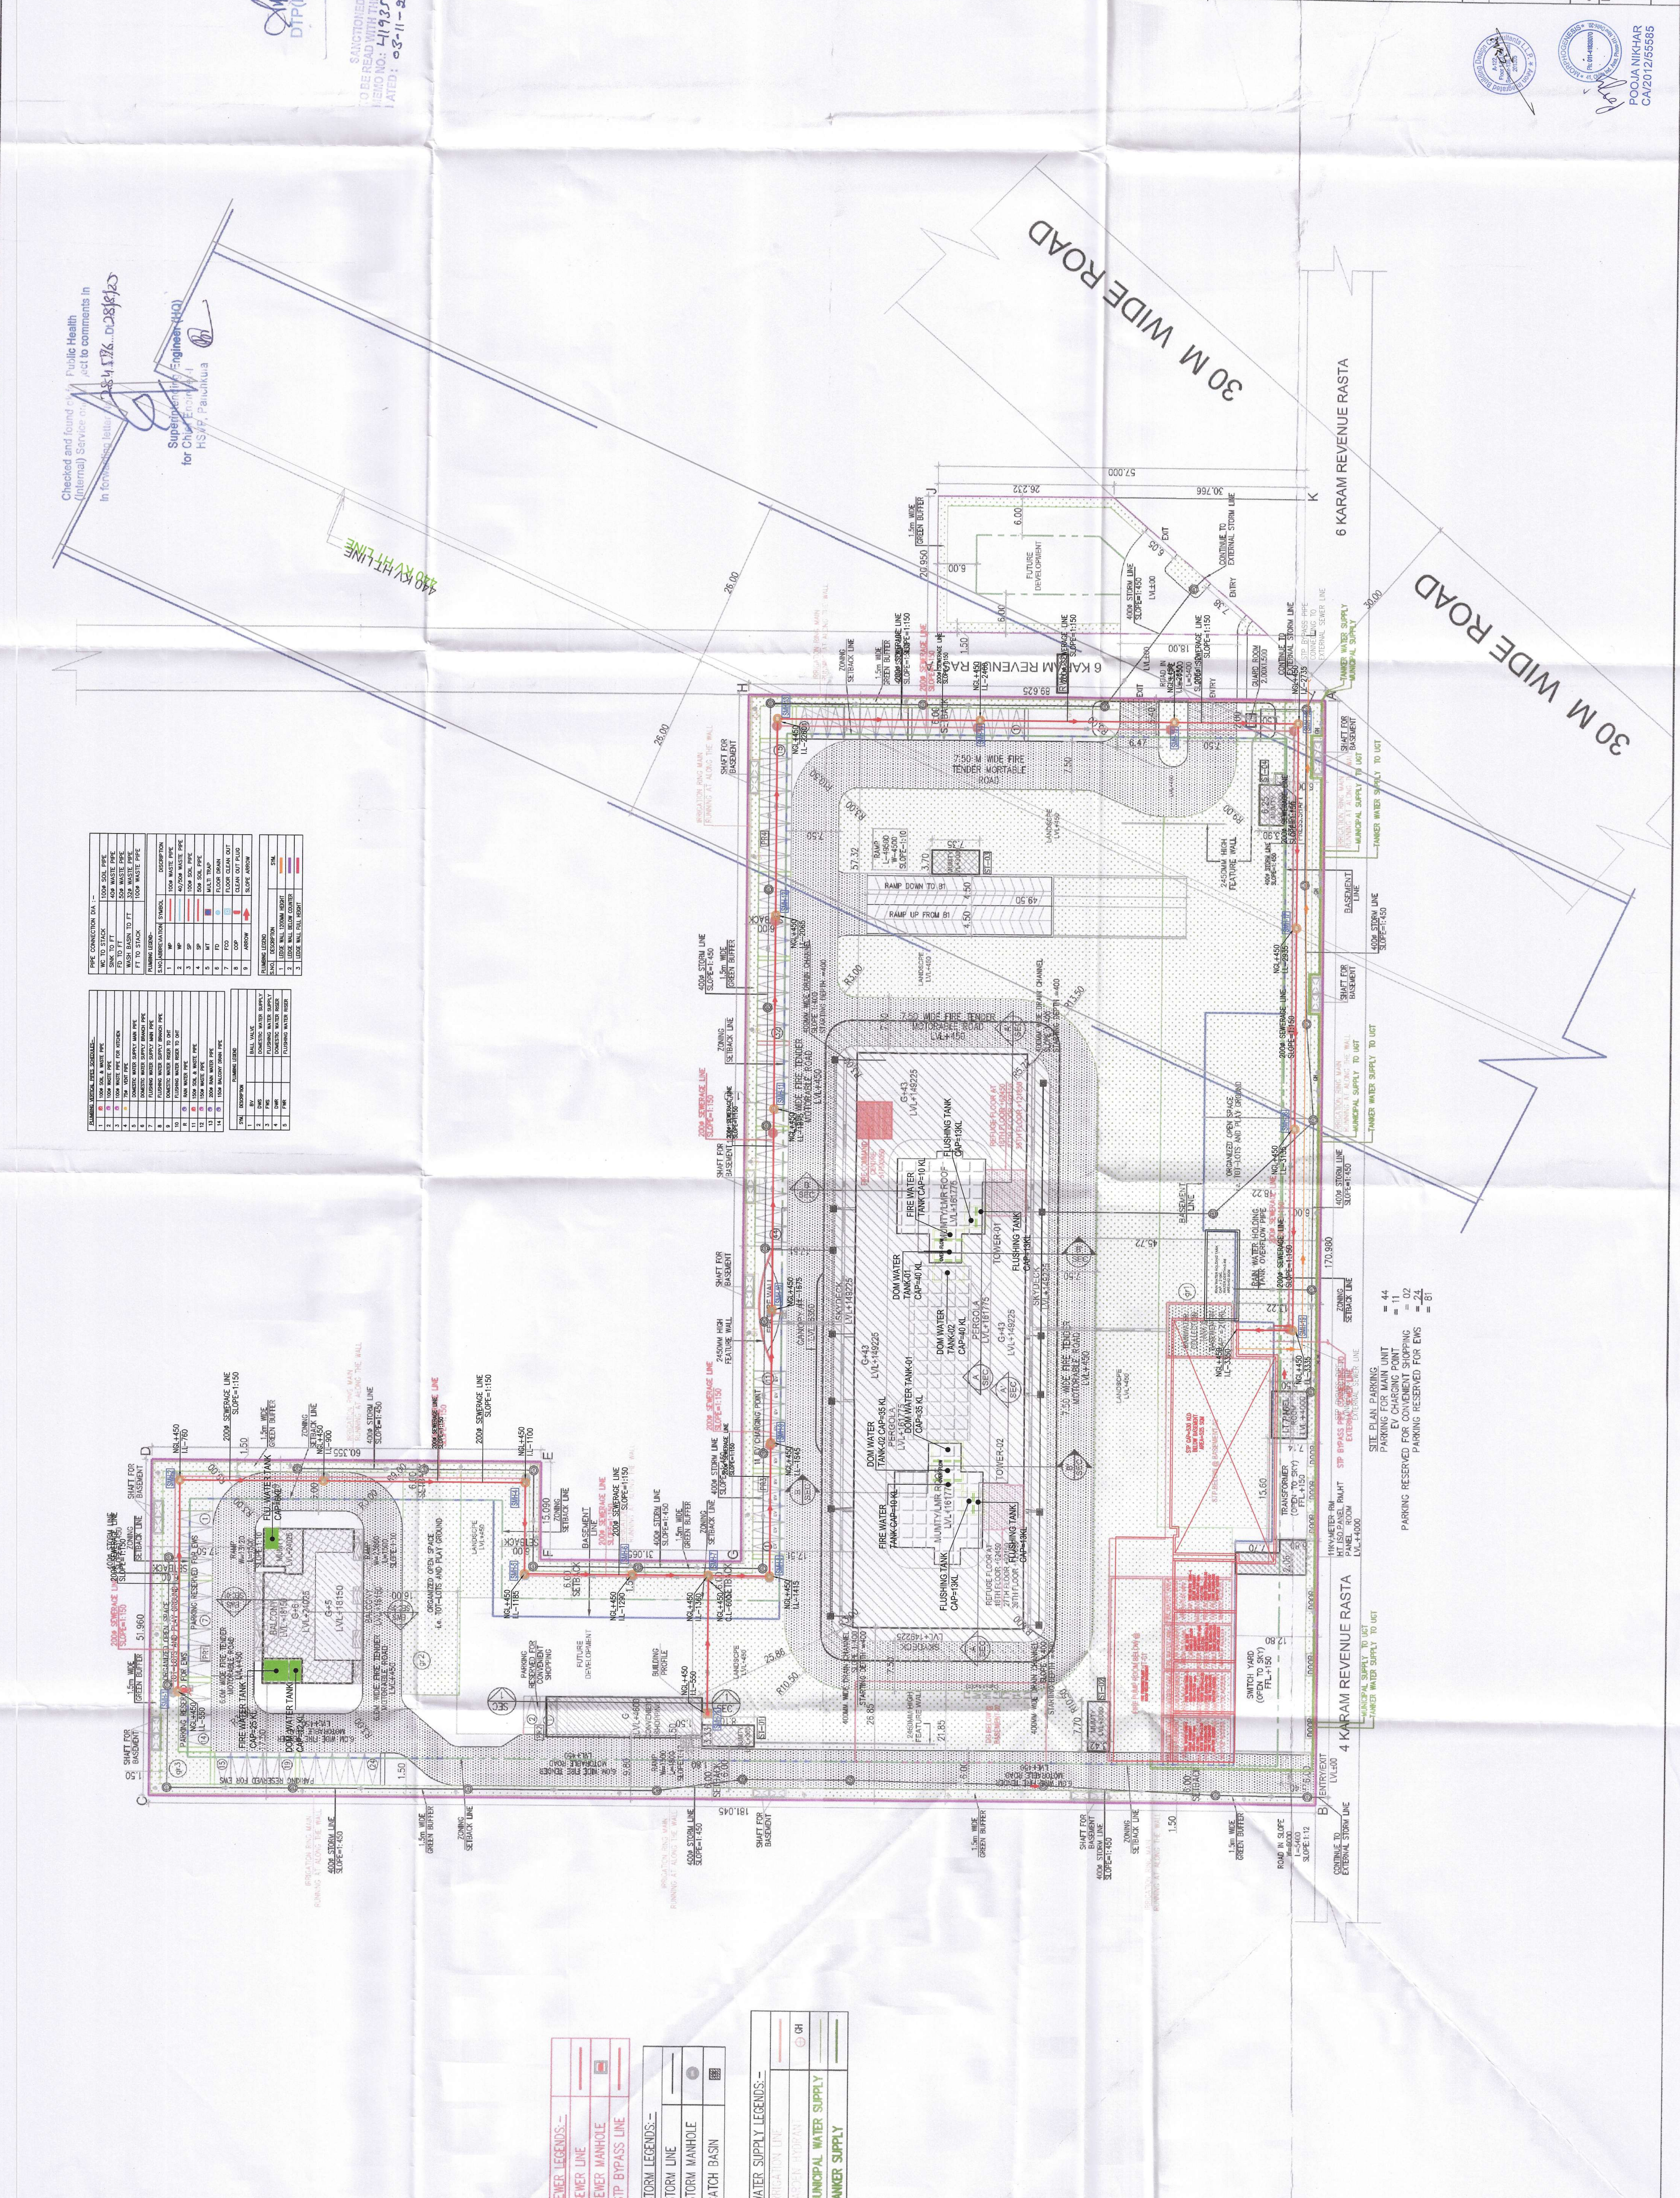

SEWER LEGENDS:-	
SEWER LINE	—
SEWER MANHOLE	⊙
SIP BYPASS LINE	—

STORM LEGENDS:-	
STORM LINE	—
STORM MANHOLE	⊙
CATCH BASIN	⊙

WATER SUPPLY LEGENDS:-	
WATER SUPPLY LINE	—
WATER SUPPLY MANHOLE	⊙
MUNICIPAL WATER SUPPLY	—
TANKER SUPPLY	—

PIPE CONNECTIONS ON ...	
1. 100MM DIA. WATER PIPE	—
2. 150MM DIA. WATER PIPE	—
3. 200MM DIA. WATER PIPE	—
4. 300MM DIA. WATER PIPE	—
5. 400MM DIA. WATER PIPE	—
6. 500MM DIA. WATER PIPE	—
7. 600MM DIA. WATER PIPE	—
8. 750MM DIA. WATER PIPE	—
9. 900MM DIA. WATER PIPE	—
10. 1000MM DIA. WATER PIPE	—
11. 1200MM DIA. WATER PIPE	—
12. 1500MM DIA. WATER PIPE	—
13. 1800MM DIA. WATER PIPE	—
14. 2000MM DIA. WATER PIPE	—
15. 2250MM DIA. WATER PIPE	—
16. 2400MM DIA. WATER PIPE	—
17. 2700MM DIA. WATER PIPE	—
18. 3000MM DIA. WATER PIPE	—
19. 3600MM DIA. WATER PIPE	—
20. 4200MM DIA. WATER PIPE	—
