




This is a "PROVISIONAL BUILDING PLAN" approved only for the purpose of inviting objections from the general public.

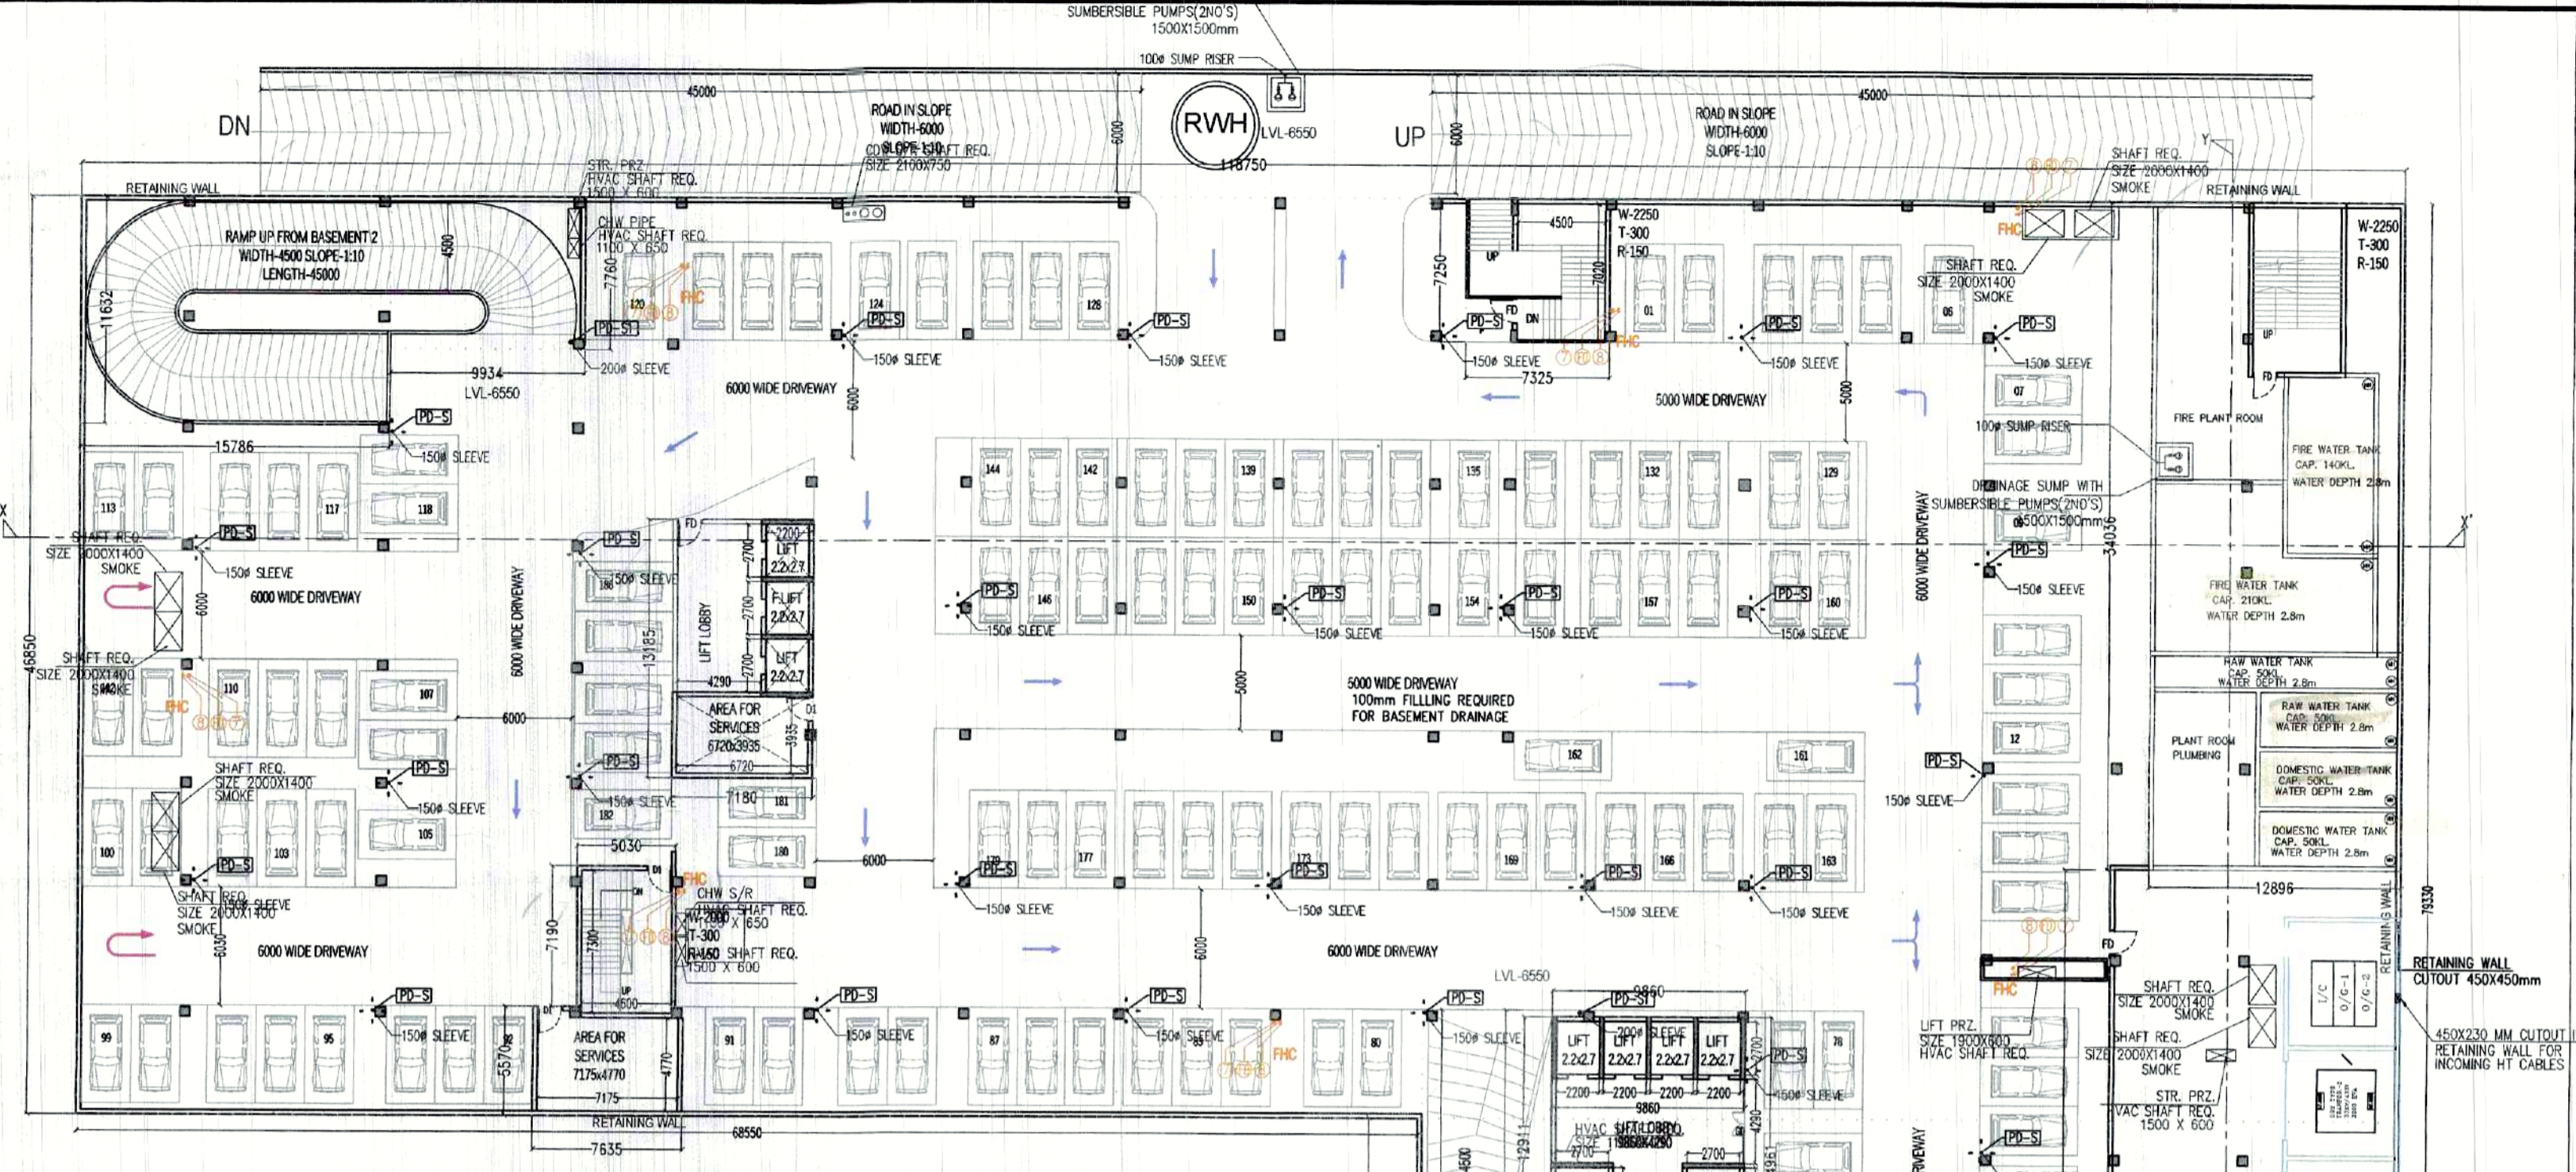

BASEMENT-1 FLOOR PLAN
TOTAL NO. OF PARKING = 185

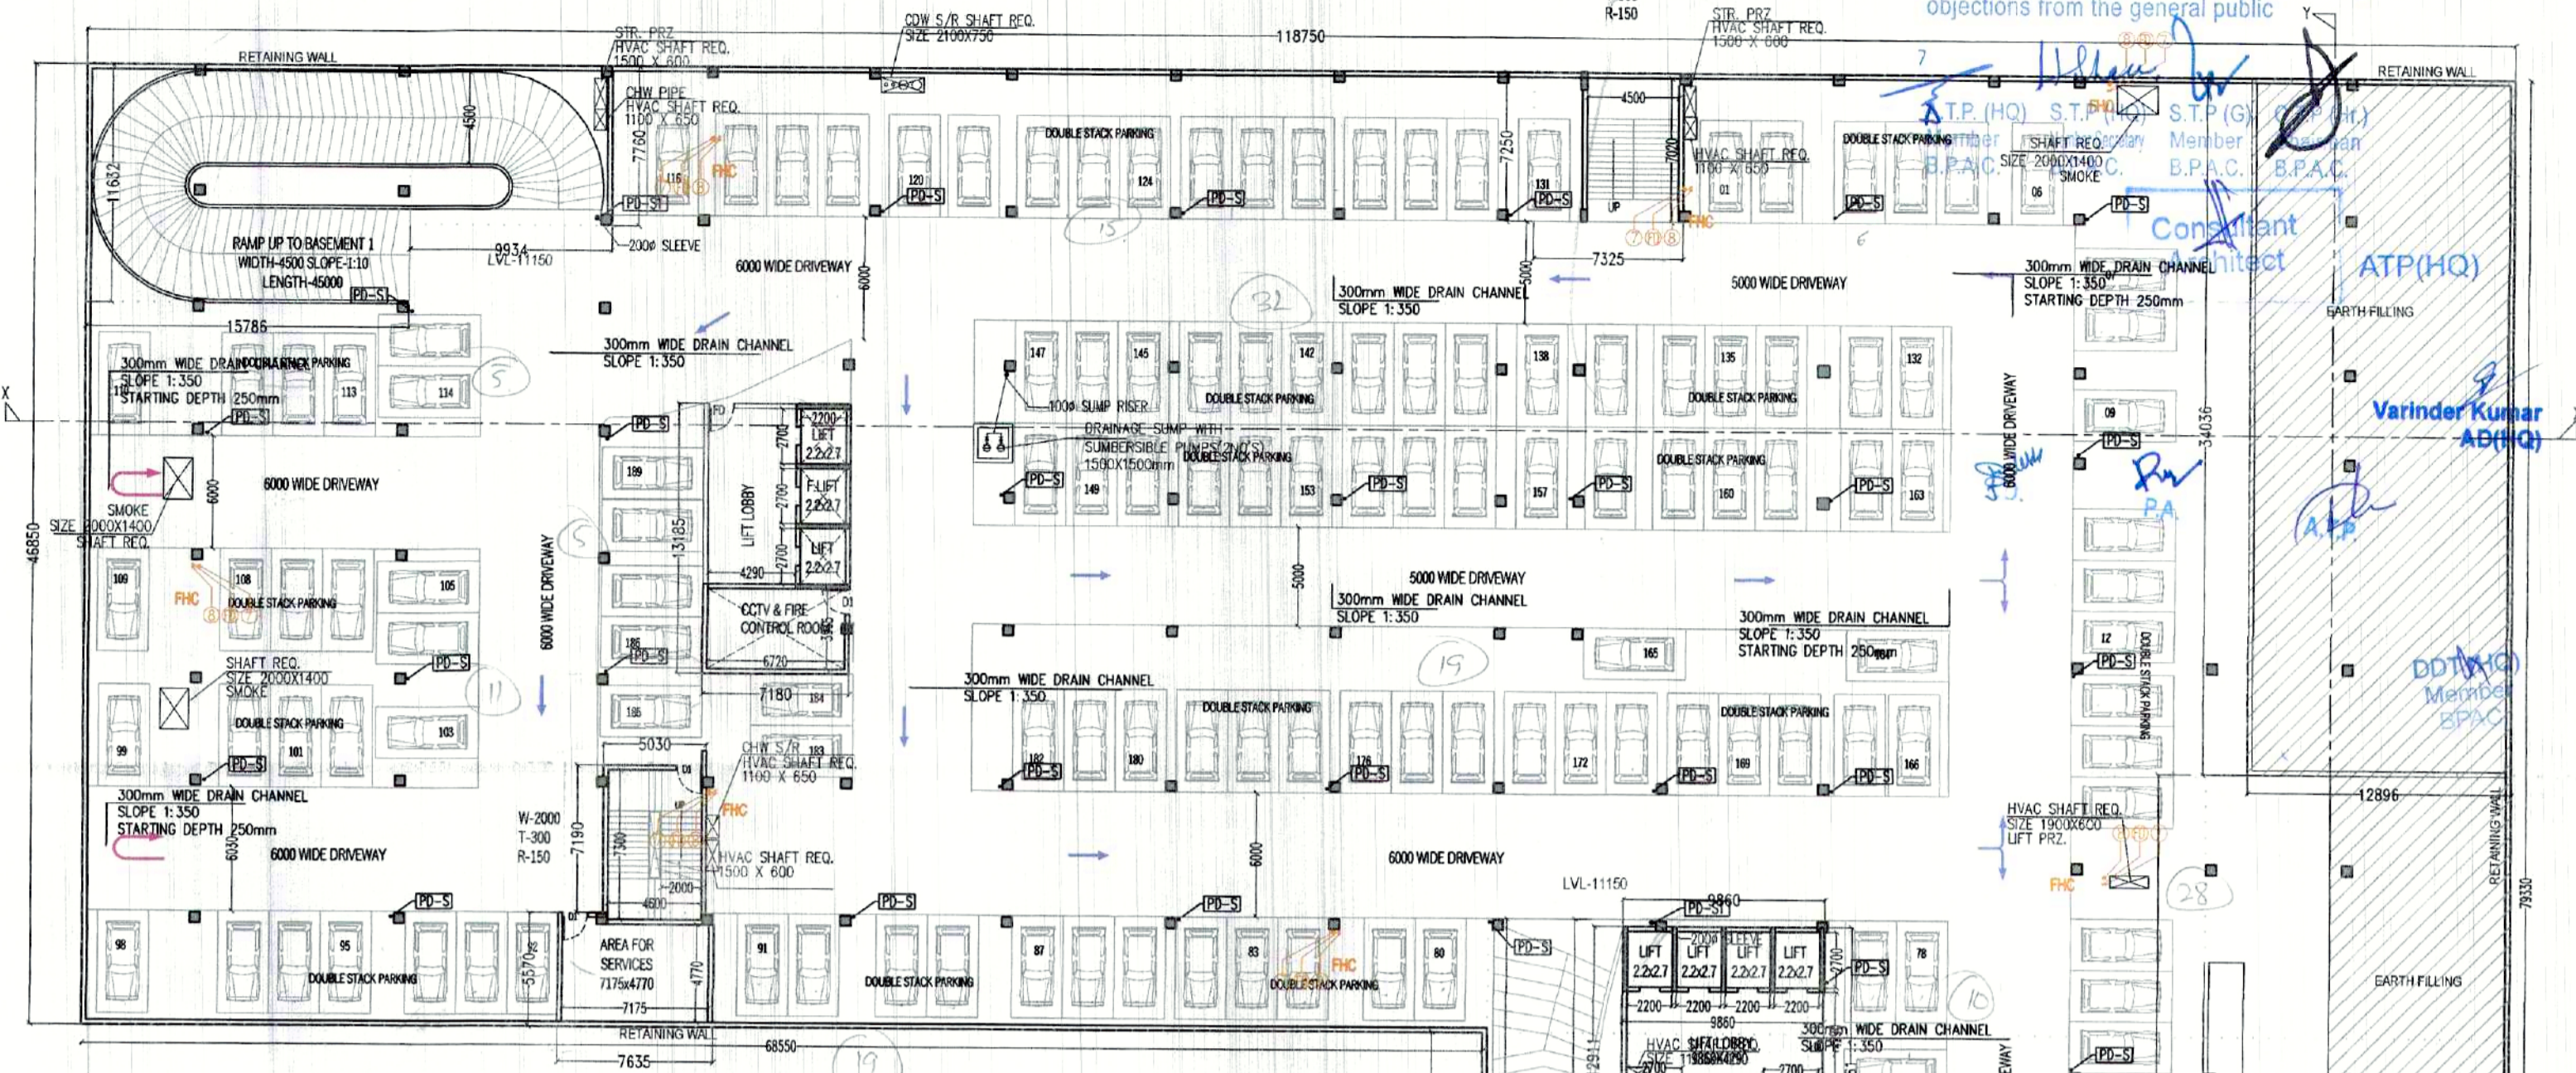

BASEMENT-2 FLOOR PLAN
TOTAL NO. OF DOUBLE STACK PARKING = 189 X 2 = 378

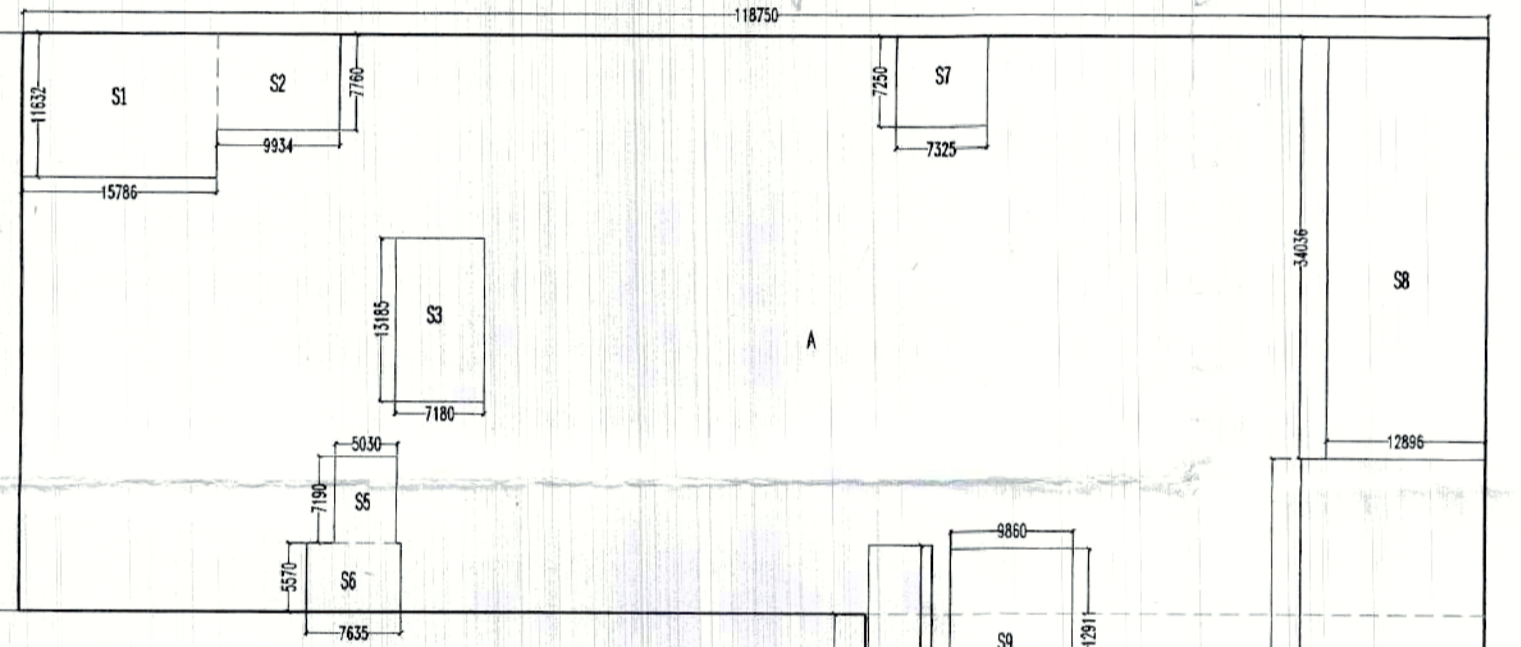

BASEMENT 1 AREA DIAGRAM

AREA DETAIL OF BASEMENT 01

ADDITIONS	S.N.O.	NO.	PREFIX	LENGTH 1	BREATH	AREA
A	1	1		118.750	46.850	5,563.438
B	1	1		32.480	50.200	1,630.496
C	1	1		(50.200+19.475)/2	38.215	1,331.315
TOTAL ADDITION						8,525.249
DEDUCTION						0.000
TOTAL DEDUCTION						0.000
TOTAL BASEMENT 1 AREA						8,525.249

AREA UNDER SERVICES OF BASEMENT 01

ADDITIONS	S.N.O.	NO.	PREFIX	LENGTH 1	BREATH	AREA
S1	1	1		15.786	11.632	183.623
S2	1	1		9.534	7.769	77.088
S3	1	1		7.180	13.185	94.668
S4	1	1		1.575	4.932	7.768
S5	1	1		5.030	7.190	36.166
S6	1	1		5.570	7.635	42.527
S7	1	1		7.325	7.250	53.105
S8	1	1		12.896	34.036	438.928
S9	1	1		9.860	12.911	127.302
S10	1	1		14.925	44.476	663.804
S11	1	1		(19.382+0.818)/2	14.925	150.743
S12	1	1		5.745	3.111	17.873
S13	1	1		(11.950+2.162)/2	7.870	55.531
S14	1	1		19.475	11.950	232.726
S15	1	1		5.120	45.000	230.400
S16	1	1		3.160	2.050	6.478
TOTAL ADDITION						2,418.731
DEDUCTION						0.000
TOTAL DEDUCTION						0.000
TOTAL BASEMENT 1 AREA UNDER SERVICES						2,418.731

BASEMENT 1 AREA LEFT FOR PARKING

ADDITIONS	S.N.O.	NO.	PREFIX	LENGTH 1	BREATH	AREA
BASEMENT 1 AREA						8,525.249
DEDUCTION						0.000
BASEMENT 1 AREA UNDER SERVICES						2,418.731
TOTAL BASEMENT 1 AREA LEFT FOR PARKING						6,106.518


=190.8 EGS

LEGEND

①	100M FIRE PIPE
②	80M DRAIN PIPE
③	FLOOR DRAIN
④	100M MS DRAIN PIPE
⑤	150M MS DRAIN PIPE
⑥	100M MS DRAIN PIPE SLOPE 1:100
⑦	DRAIN CHAMBER 300X300X300mm
⑧	300mm WIDE DRAIN CHANNEL WITH GRATING SLOPE 1:350
⑨	150M RAIN WATER PIPE
⑩	FIRE HOSE CABINET

LEGEND FOR VERTICAL PIPES

①	100M SOIL & VENT PIPE
②	100M WASTE & VENT PIPE
③	150M WASTE PIPE
④	100M WASTE PIPE FOR OFFICE/ARTAL
⑤	100M WASTE PIPE FOR FOOD COURT
⑥	750M ANTISIPHONAGE VENT PIPE
⑦	DOMESTIC WATER SUPPLY
⑧	DOMESTIC WATER SUPPLY RISER PIPE
⑨	DOMESTIC WATER SUPPLY ON-TAKE (HYD.) FOR UPPER TWO FLOORS
⑩	FLUSHING WATER SUPPLY ON-TAKE
⑪	FLUSHING WATER SUPPLY RISER PIPE
⑫	COLD WATER SUPPLY RISER PIPE
⑬	150M FIRE PIPE
⑭	80M DRAIN PIPE
⑮	100M RAIN WATER PIPE
⑯	FIRE HOSE CABINET

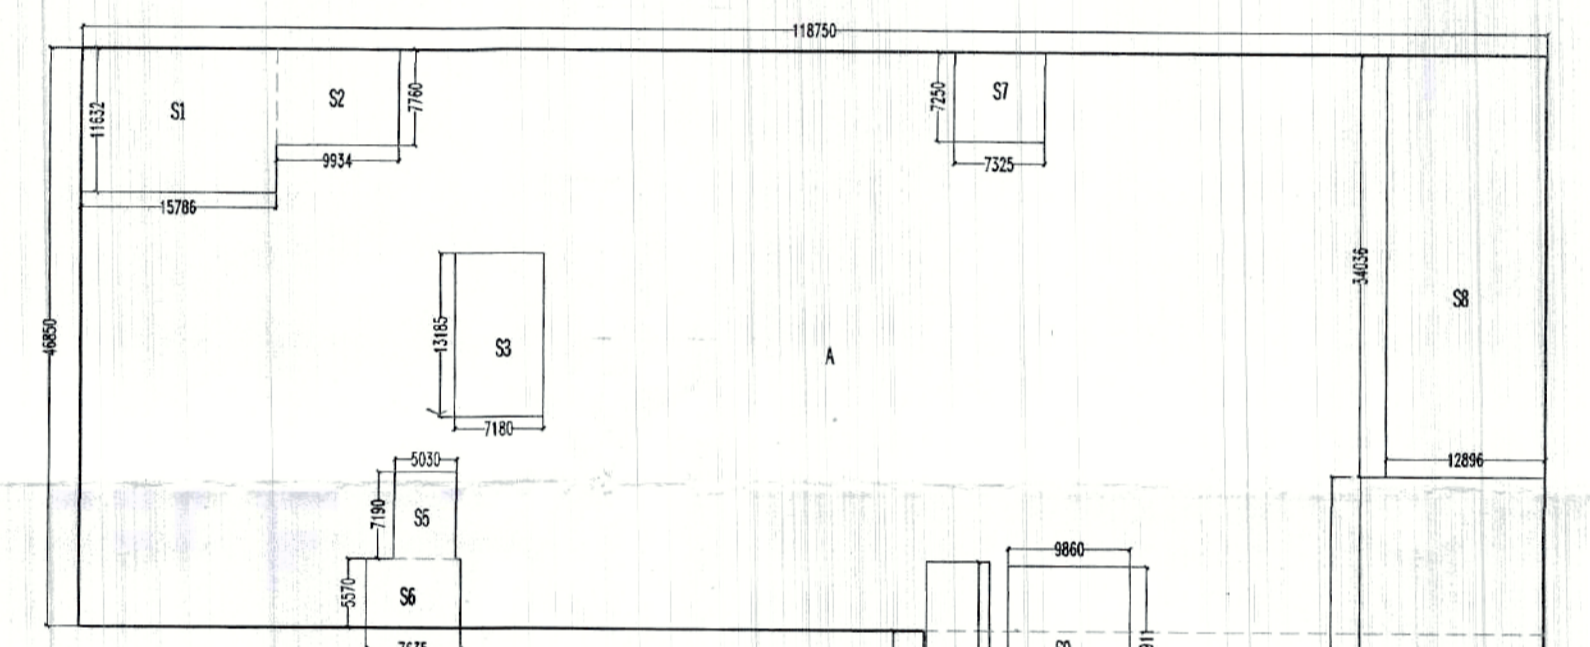

BASEMENT 2 AREA DIAGRAM
(SAME AS BASEMENT-1)

AREA DETAIL OF BASEMENT 02

ADDITIONS	S.N.O.	NO.	PREFIX	LENGTH 1	BREATH	AREA
BASEMENT 1 AREA						8,525.249
TOTAL ADDITION						8,525.249
DEDUCTION						0.000
TOTAL DEDUCTION						0.000
TOTAL BASEMENT 2 AREA						8,525.249


BASEMENT 2 AREA UNDER SERVICES

ADDITIONS	S.N.O.	NO.	PREFIX	LENGTH 1	BREATH	AREA
BASEMENT 1 AREA UNDER SERVICES						2,418.731
TOTAL ADDITION						2,418.731
DEDUCTION						0.000
TOTAL DEDUCTION						0.000
TOTAL BASEMENT 2 AREA UNDER SERVICES						2,418.731

BASEMENT 2 AREA LEFT FOR PARKING

ADDITIONS	S.N.O.	NO.	PREFIX	LENGTH 1	BREATH	AREA
BASEMENT 2 AREA						8,525.249
DEDUCTION						0.000
BASEMENT 2 AREA UNDER SERVICES						2,418.731
TOTAL BASEMENT 2 AREA LEFT FOR PARKING						6,106.518

=190.8 X 2 = 381.6 EGS

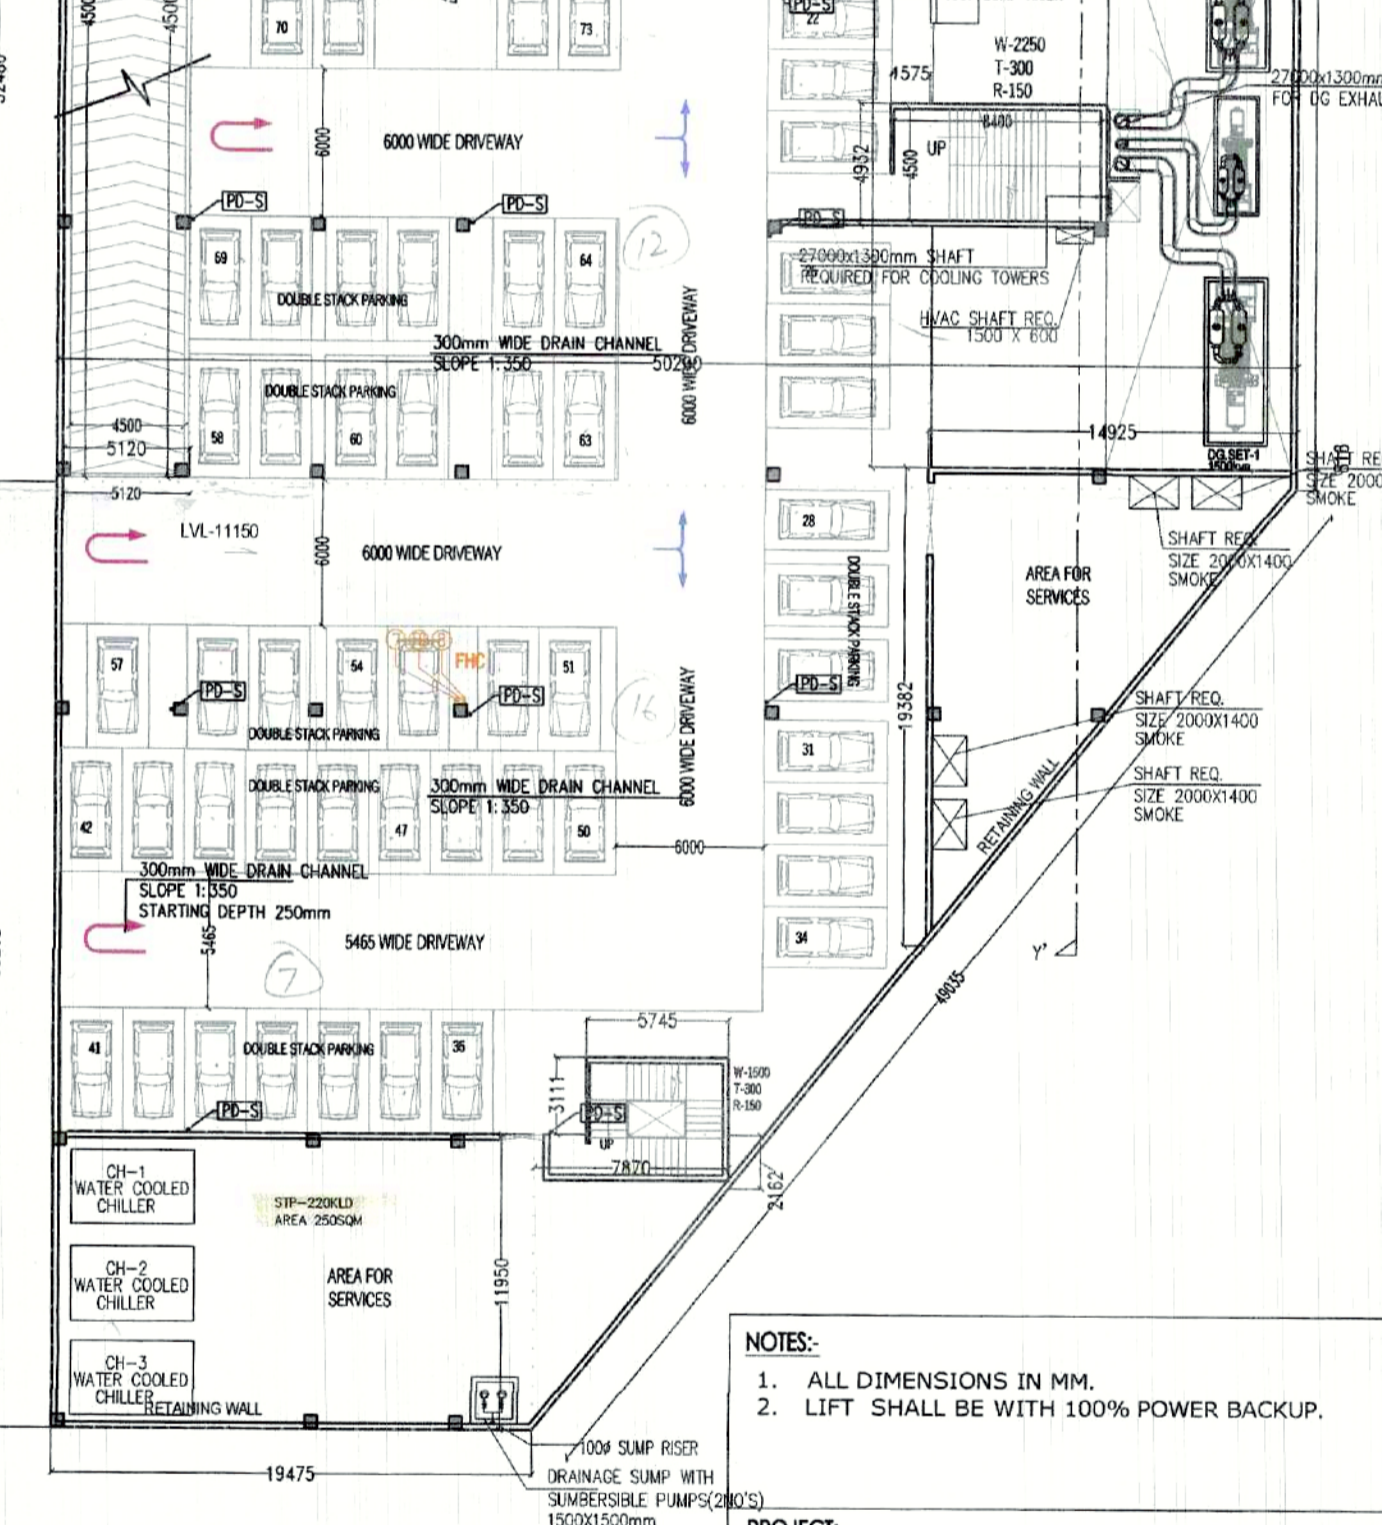

NOTES:
1. ALL DIMENSIONS IN MM.
2. LIFT SHALL BE WITH 100% POWER BACKUP.

PROJECT:
REVISED BUILDING PLAN FOR COMMERCIAL COLONY 3.7187 ACRES (LICENSE NO- 24 OF 2011 DATE 24-3-2011) IN SECTOR 109, G.M.U.C. BEING DEVELOPED BY- M/S ISHV REALTORS PVT.LTD. & OTHERS.

OWNERS SIGNATURE: _____ **ARCHITECT SIGNATURE:** _____

FOR ISHV REALTORS PVT. LTD.
Authorized Signatory
Ar. VIKAS AHLAWAT
CA/2013/59929

DOOR WINDOW SCHEDULE

NAME	WIDTH	HEIGHT	GLASS	UNITS
GD	1200	2000	---	3000
FD	1250	2500	---	2500
D1	1250	2200	---	2200
D2	950	2200	---	2200
D3	850	2200	---	2200
V/PV	750	1200	1800	3000

DRAWING TITLE:
BASEMENT 1 & 2 FLOOR PLAN

DATE: JULY-2022 **SHEET NO.:** 06

SCALE: 1:200 (A1)