


Handl. RAMP
Width: 1500
Slope: 1:10

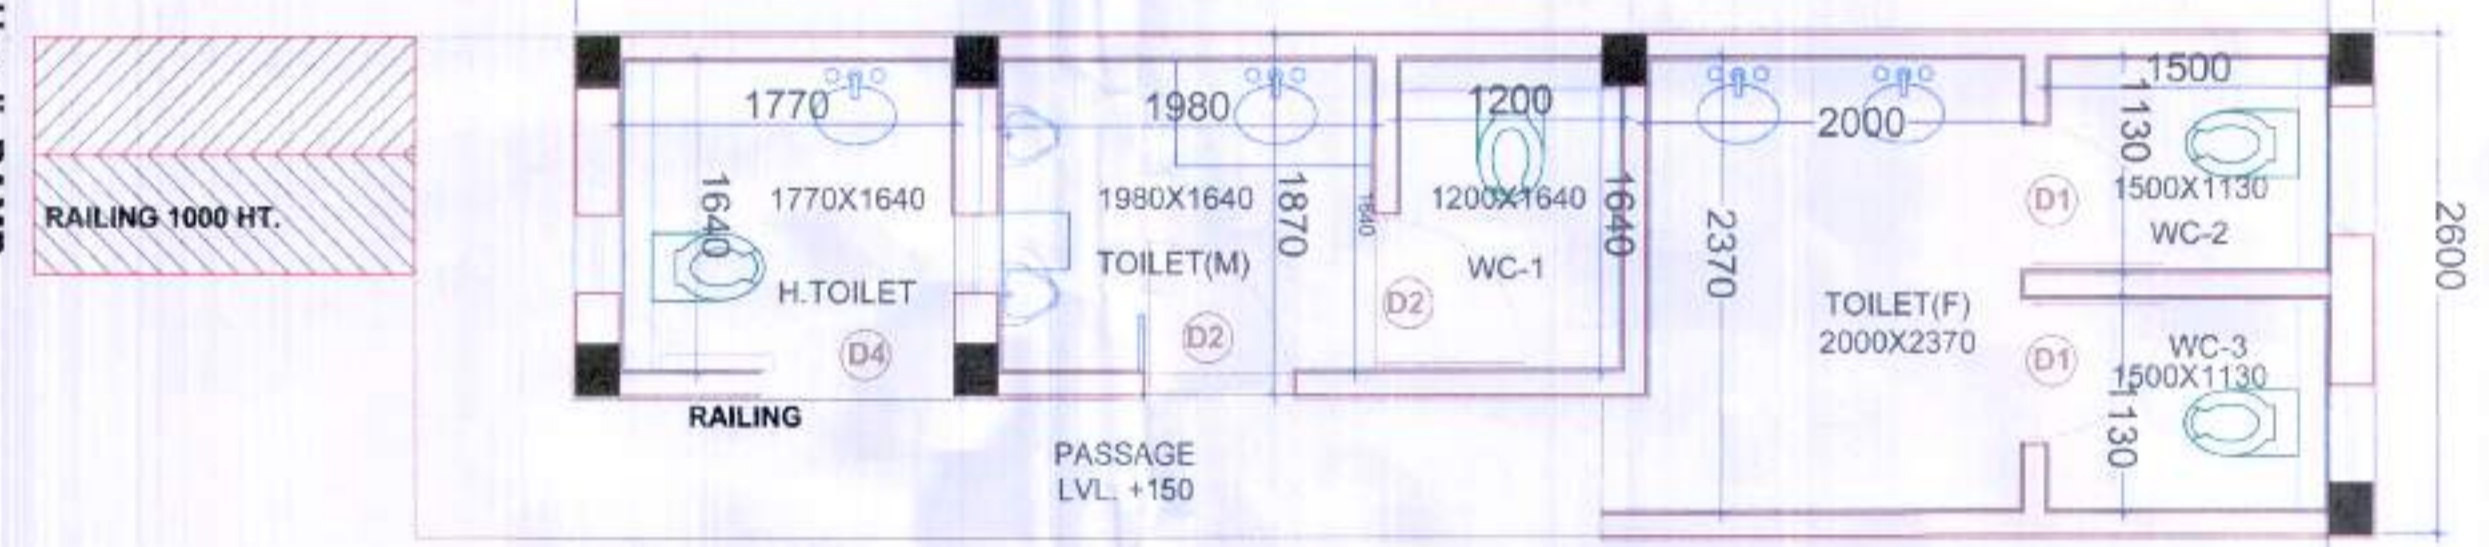

01 TOILET DETAIL

LEGEND:
 All Dimension are in Millimeter .
 Scheme Boundary Shown as - - - - -
 Area Under Ground Coverage Shown as - - - - -
 Parking/Open Space shall not be sold at any manner.

DOOR WINDOW SCHEDULE:

S.NO.	TYPE	SIZE	DILL LEVEL	LINTEL LEVEL	Nos
1	D1	750X2400	00	2400	02
2	D2	900 X 2400	00	2400	02
3	D3	900 X 2400	00	2400	01
4	D4	1150 X 2400	00	2400	01
5	W1	410 X 600	1900	2400	03

Drwg. No. DGTCP 9104-I Dated 29.03.2023

RAJESH DUTT JD(HQ) SUREKHA YADAV ATP (HQ) SUNENA DTP(HQ) SANJAY KUMAR STP(E & V) JITENDER SIHAG CTP(IT&M) T.L. SATYAPRAKASH, IAS DGTCP (HR.)

AREA DETAIL COMMERCIAL-1

Description	Factor	Sq.Mts.
SITE AREA	0.6597 Acres	2869.880
PERMISSIBLE GROUND COVERAGE	35%	934.458
PERMISSIBLE FAR	150%	4004.820
PROPOSED GROUND COVERAGE	34.936%	932.744
PROPOSED FAR	148.871%	3974.679
TOTAL NO. OF SCOs		11
Proposed Green/open space	65.06%	1737.136

GROUND COVERAGE

SCO Type	SCO Size in M.	AREA (axb) (SQMT.)	INos AREA (x+y)=c (SQMT.)	TOTAL NOS.(z)	TOTAL AREA (cxz) (SQMT.)
TYPE-A	(x) 4.000 13.070	52.280	75.316	9	677.848
	(y) 3.160 7.290	23.036			
TYPE-B	(x) 10.00 10.525	105.25	127.45	2	254.898
	(y) 3.045 7.290	22.198			
TOTAL AREA				11	932.744

FAR CALCULATION

SCO Type	SCO NO.	FAR AREA OF 1 NOS SCO	TOTAL NOS.(z)	TOTAL FAR AREA
TYPE-A	SCO-1 TO SCO-9	313.942	9	2825.478
TYPE-B	SCO-10 TO SCO-11	574.800	2	1149.201
TOTAL AREA			11	3974.679

UTILITY BLOCK NON F.A.R


2.600	9.500	24.700
-------	-------	--------

PROJECT TITLE
 STANDARD DESIGN OF SCO IN COMMERCIAL-1 SITE AREA MEASURING 0.6597 ACRE IN PLOTTED COLONY UNDER (DDJAY2016) LICENSE NO. 110 OF 2022 DATED 10.08.2022 FALLING IN SECTOR 34, SONIPAT, HARYANA, BEING DEVELOPED BY : OASIS LANDMARKS LLP.


DRAWING TITLE:
 SITE PLAN OF SCO ON COMMERCIAL -1

OWNER'S SIGN.
 For Oasis Landmarks LLP
 Authorised Signatory


ARCHITECT'S SIGN.
 RAJIV GANDHI ARCHITECT LIC. No. CA/81/13852

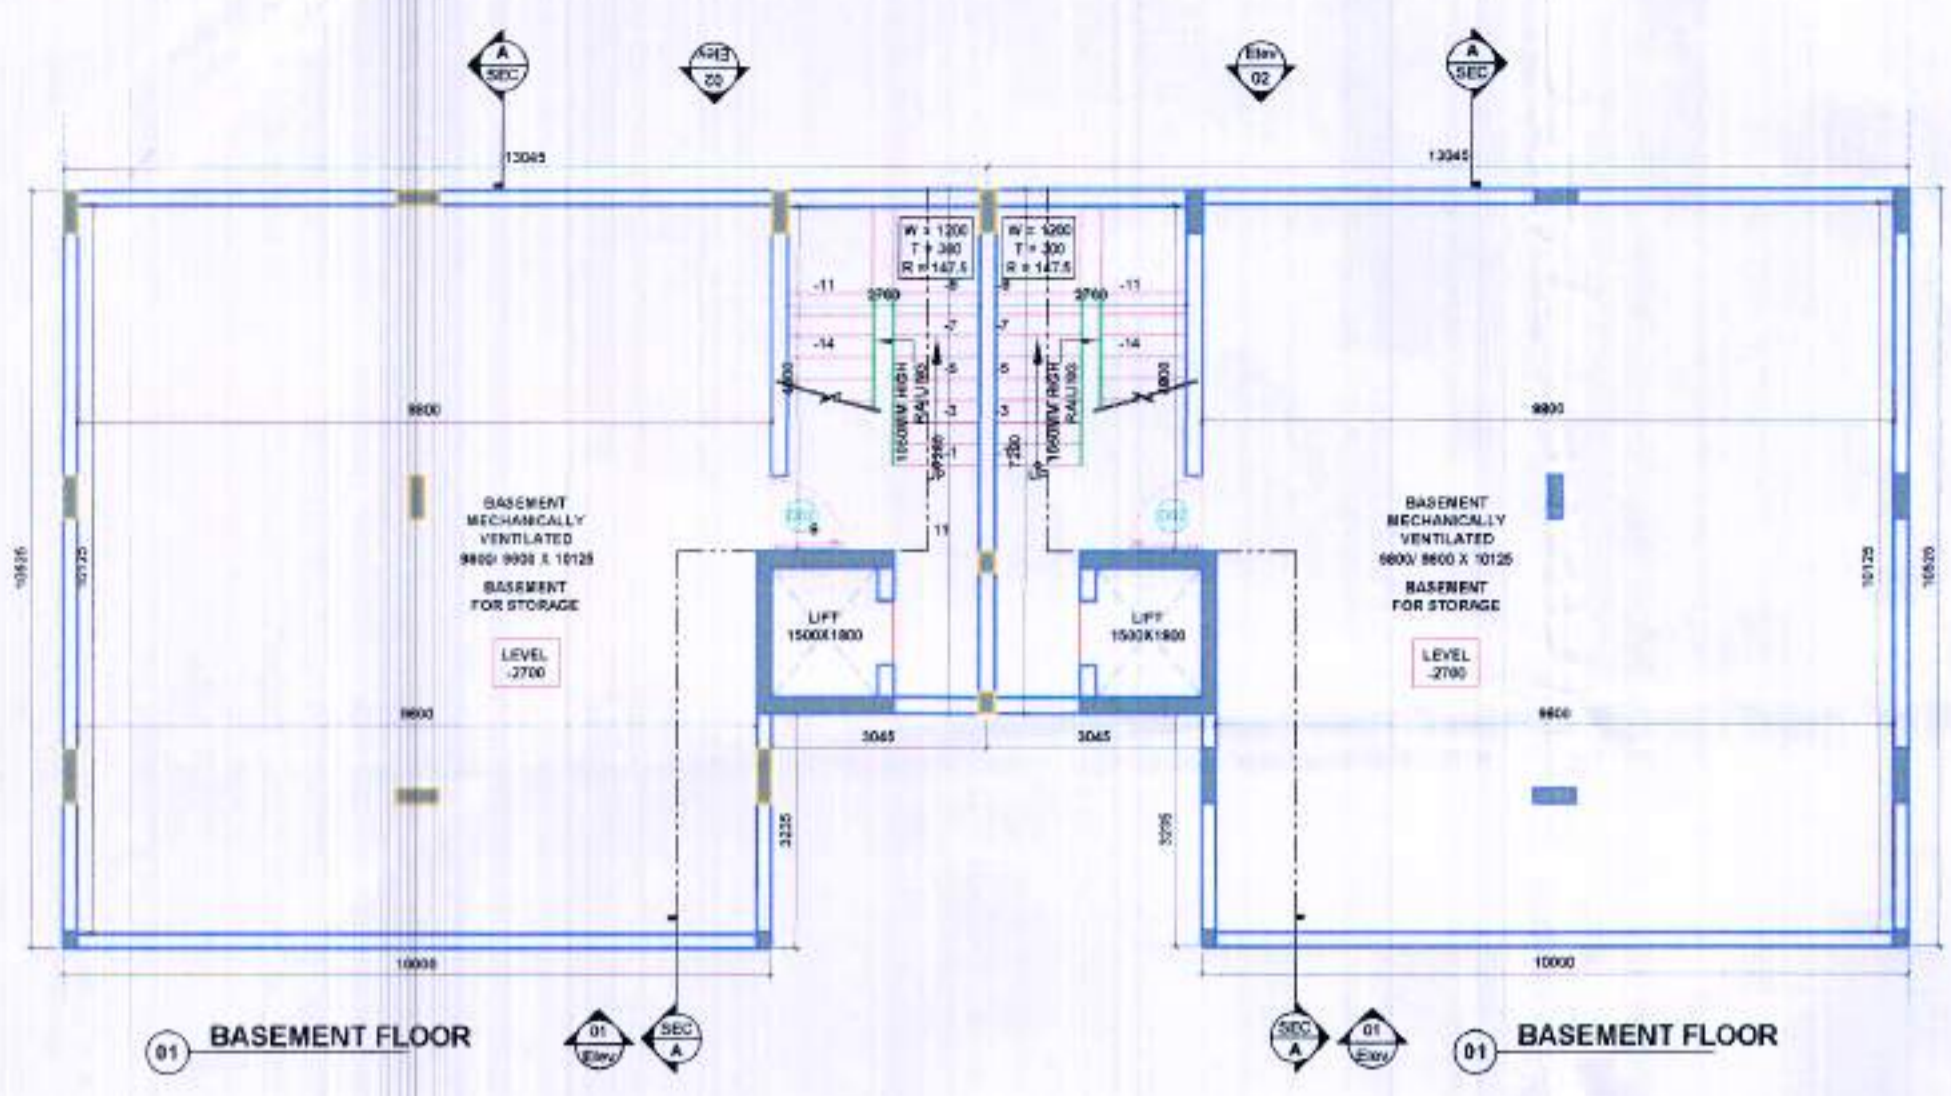


01 BASEMENT FLOOR

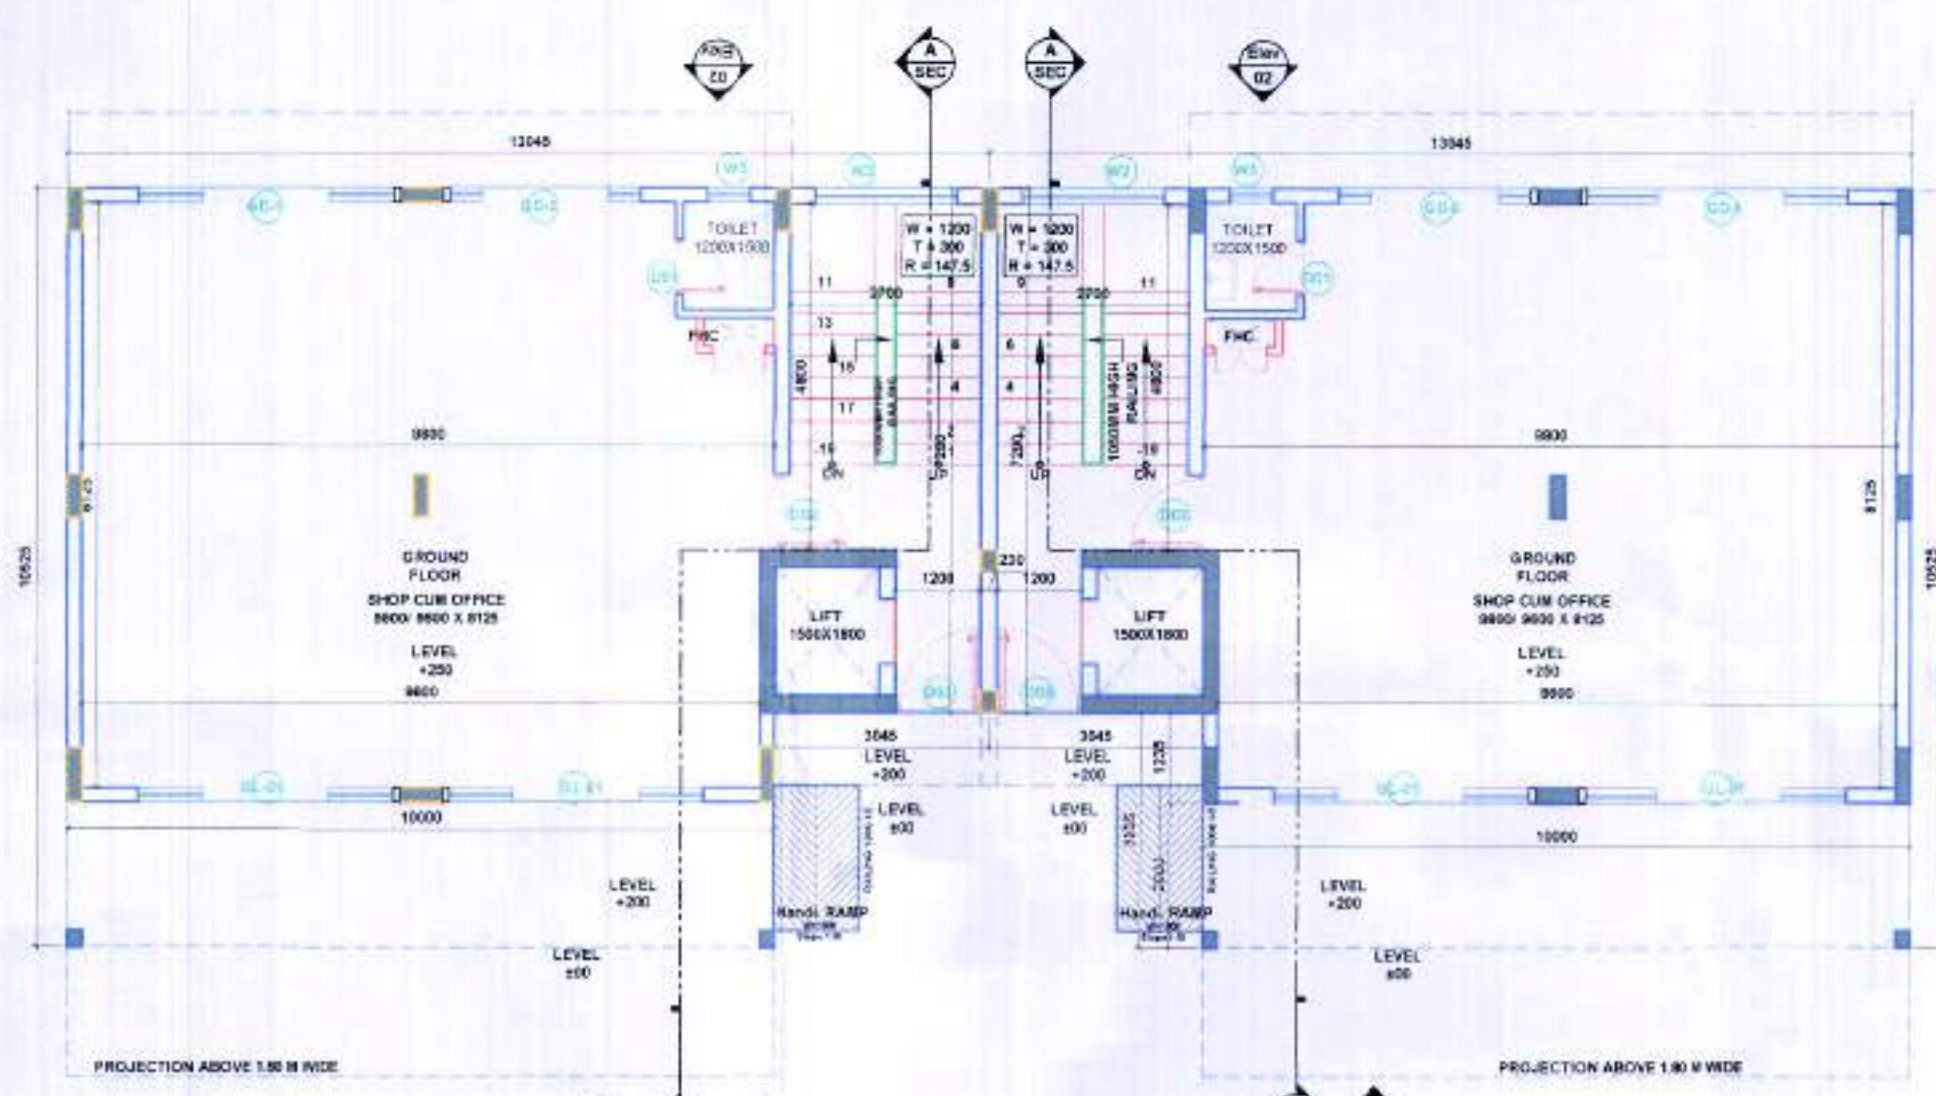


02 GROUND FLOOR

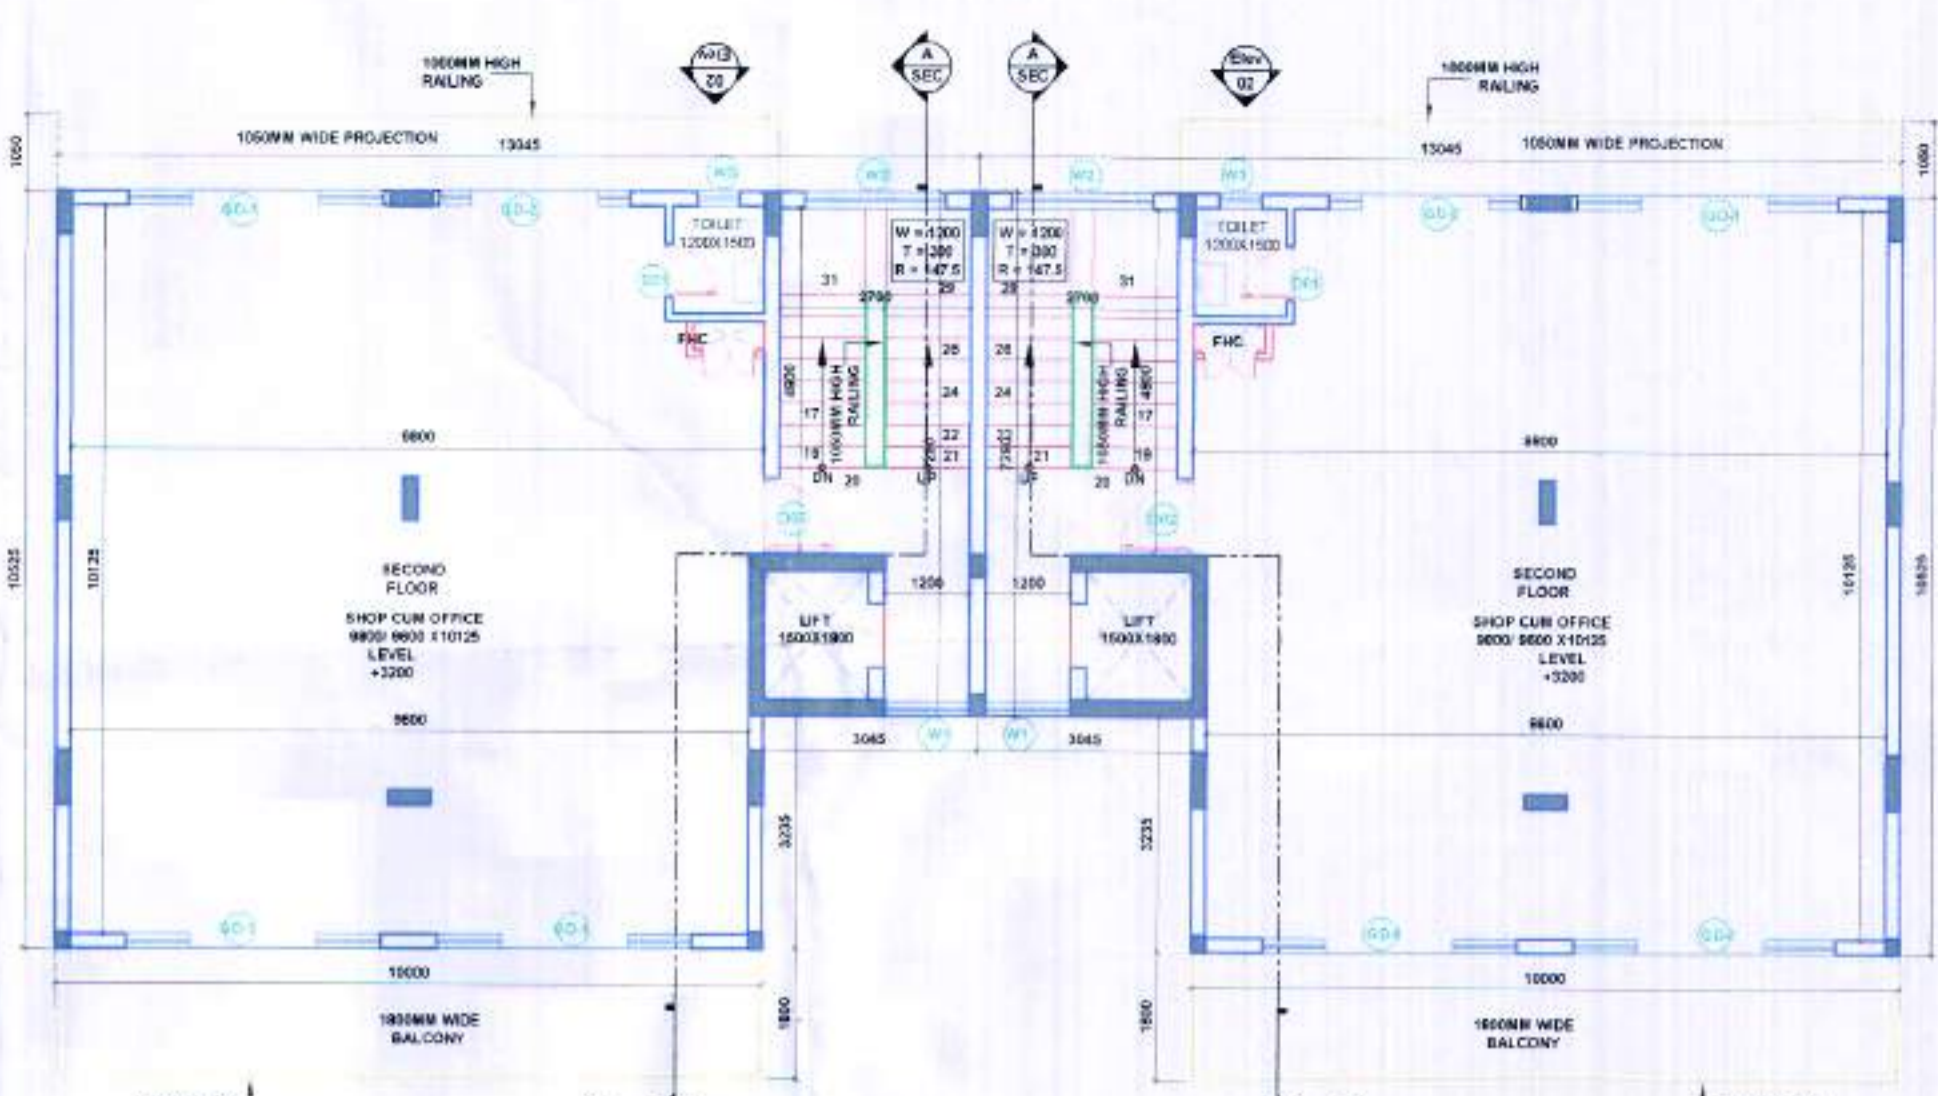

03 FIRST FLOOR

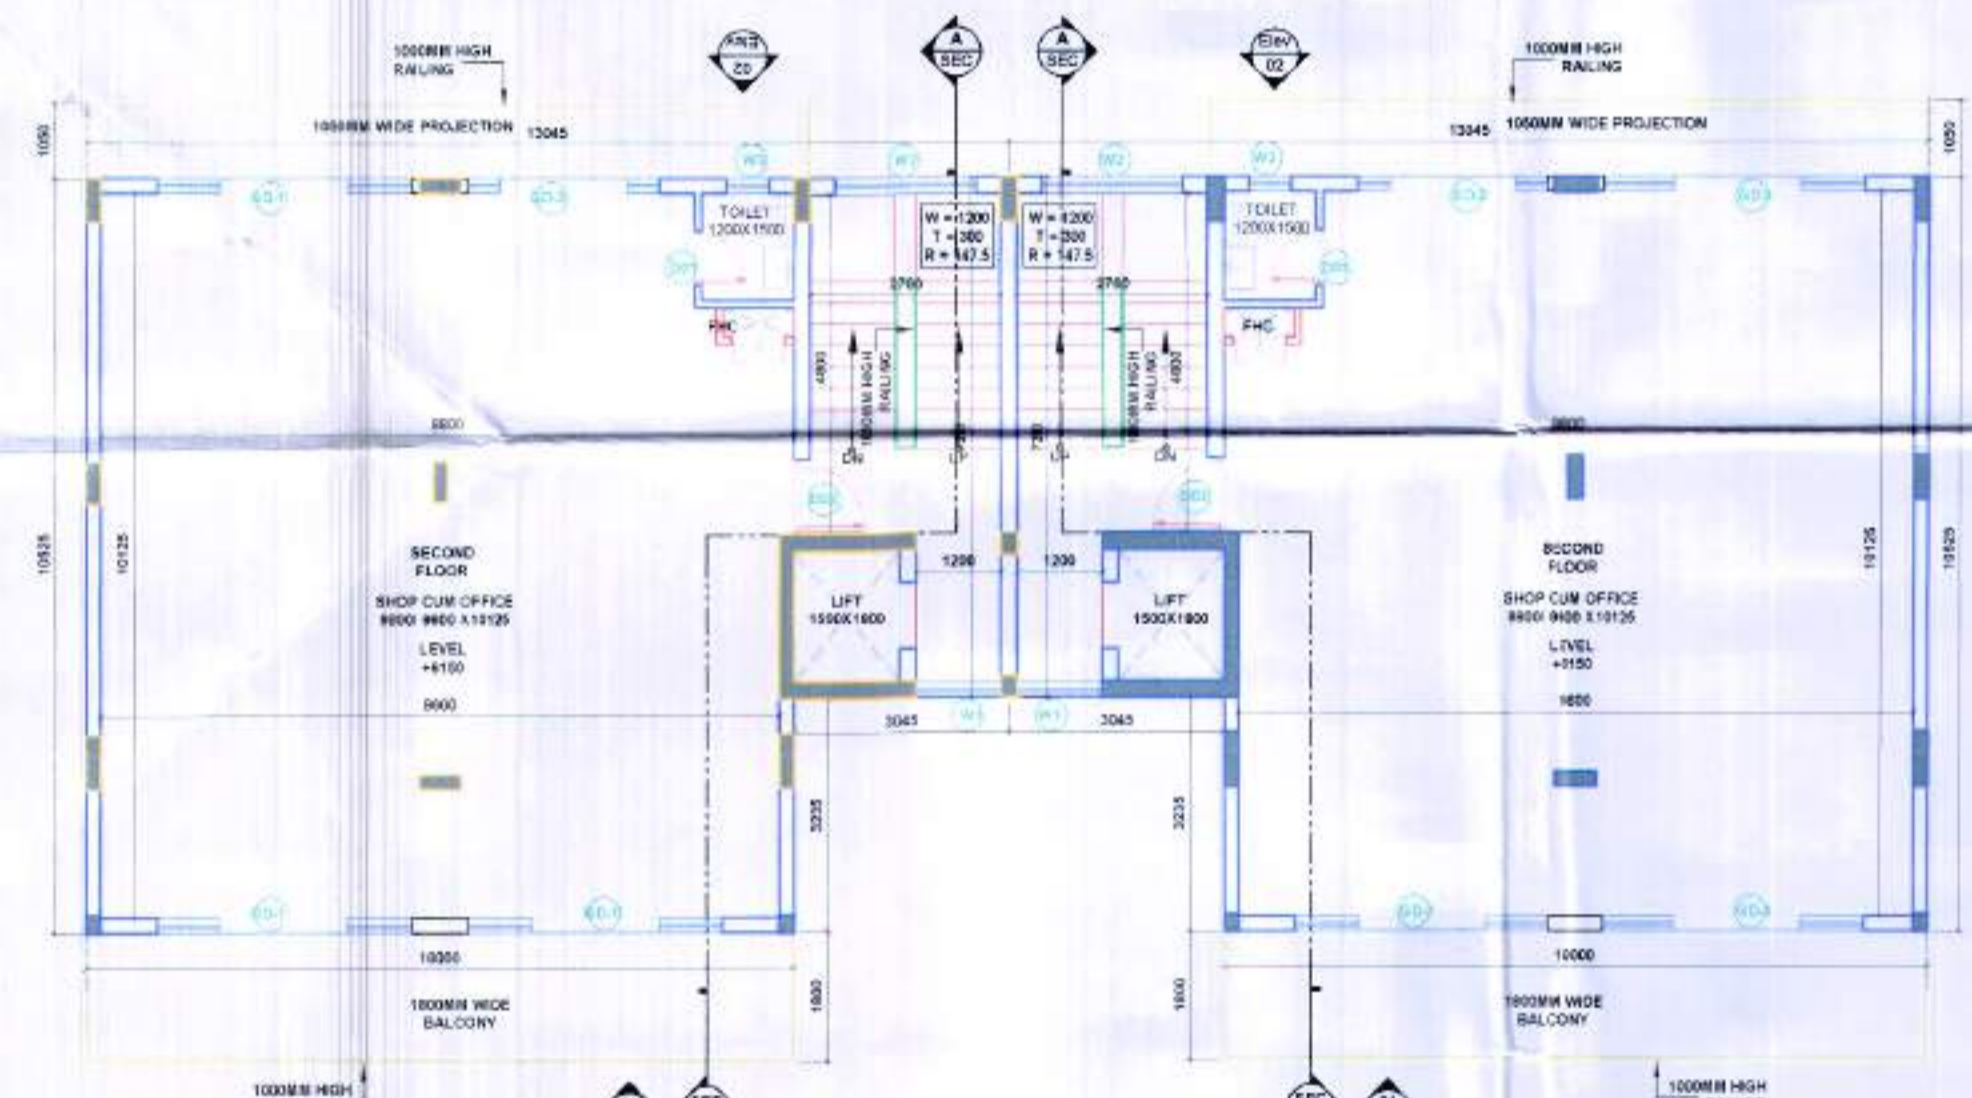

04 2ND,3RD & 4TH FLOOR PLAN

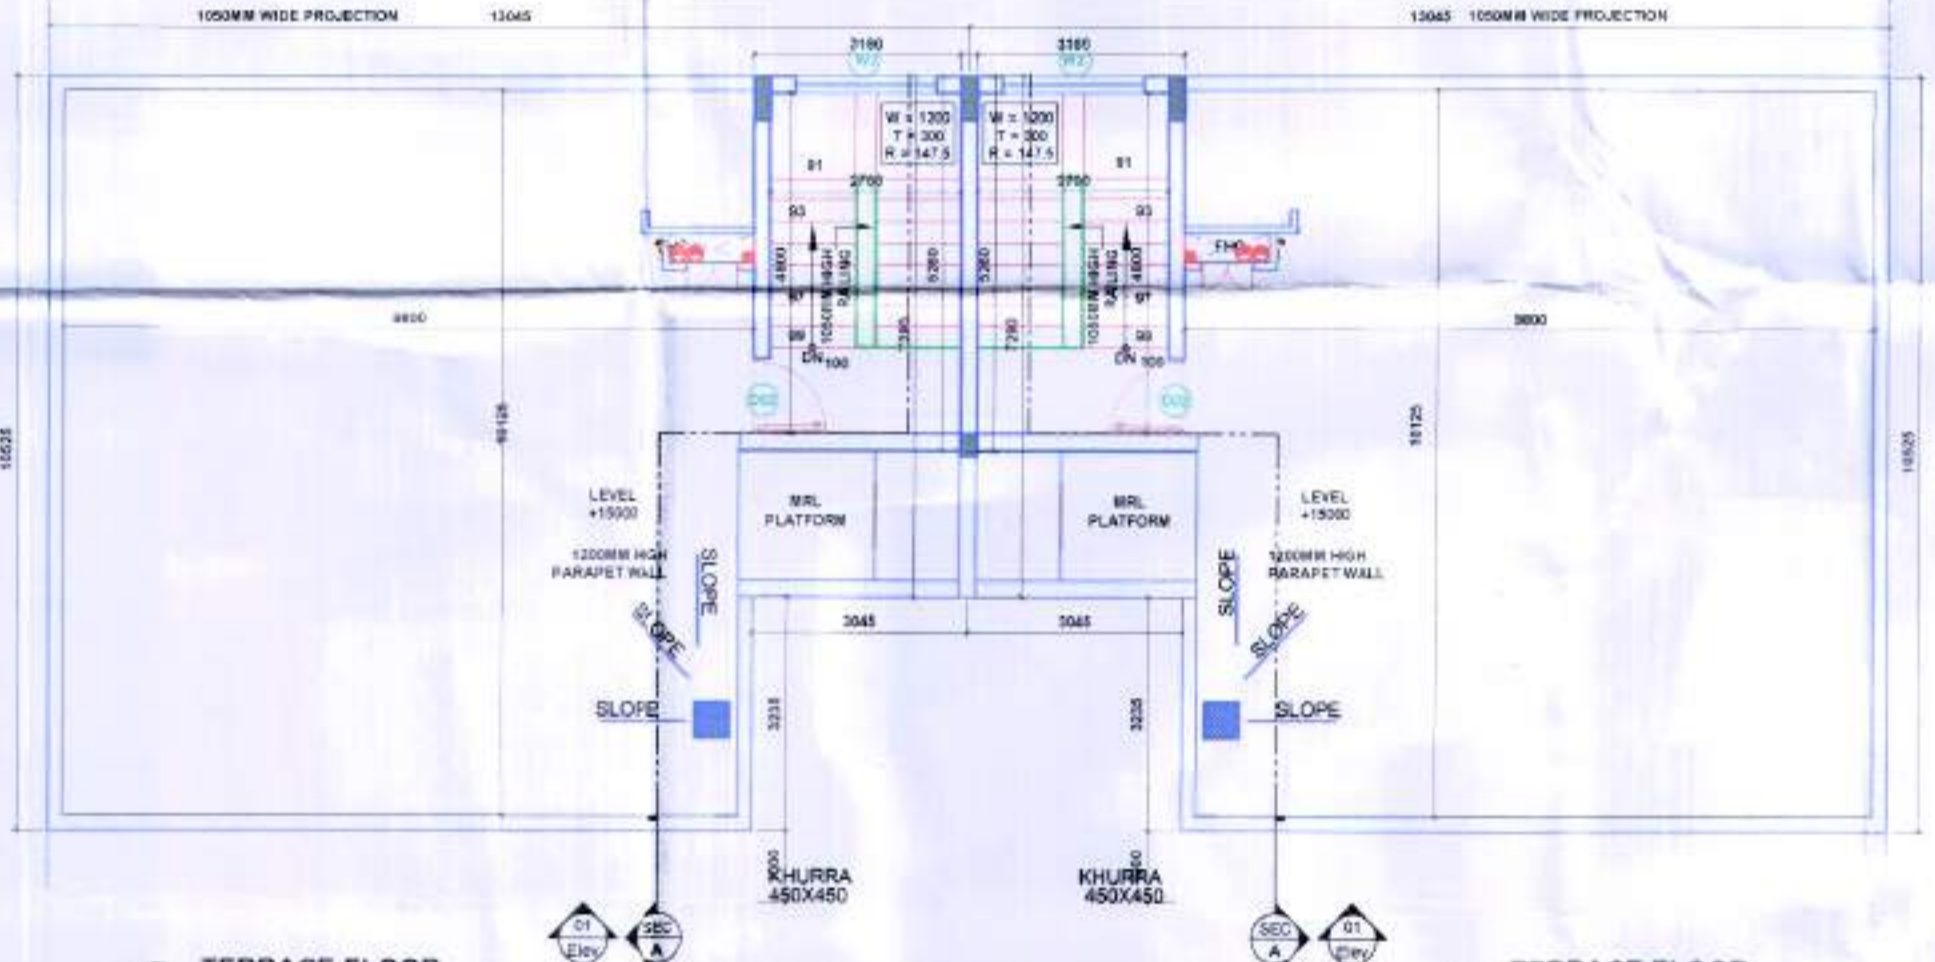

05 TERRACE FLOOR

TYPE-B FAR & GROUND COVERAGE CALCULATION			
PROPOSED GROUND COVERAGE			127.448 SQMT.
PROPOSED F.A.R.			574.600 SQMT.
PROPOSED FAR AREA OF GROUND FLOOR			
S.No.	LENGTH (IN M.)	WIDTH (IN M.)	
X	10.000	10.525	105.250 SQMT.
Y	3.045	7.290	22.198 SQMT.
TOTAL (I)			127.45 SQMT.
PROPOSED AREA OF 1ST TO 4TH FLOOR			
S.No.	LENGTH (IN M.)	WIDTH (IN M.)	
X	10.000	10.525	105.250 SQMT.
Y	3.045	7.290	22.198 SQMT.
TOTAL (a)			127.45 SQMT.
DEDUCTION			
1(Staircase)	2.700	4.900	12.960 SQMT.
2(Lift)	1.500	1.800	2.700 SQMT.
TOTAL (b)			15.660 SQMT.
FAR AREA OF TYPICAL FLOOR = (a-b)			111.788 SQMT.
FAR 1ST TO 4TH = TYPICAL FLOOR X 4 NOS (II)			447.152 SQMT.
TOTAL FAR ON GROUND TO FOURTH FLOOR (I+II)			574.600 SQMT.
PROPOSED AREA OF BASEMENT FLOOR			
S.No.	LENGTH (IN M.)	WIDTH (IN M.)	
X	10.000	10.525	105.250 SQMT.
Y	3.045	7.290	22.198 SQMT.
TOTAL			127.448 SQMT.
MUMTY AREA			16.017 SQMT.
PROPOSED BUILT-UP AREA AREA			
FAR AREA	DEDUCTION AREA X 4 NOS.	MUMTY	BASEMENT AREA
574.600	62.640	16.02	127.45
			780.705 SQMT.

Dg No. DG/CP 9104-III Dated 24.03.2023.


RAJESH DUTT JD(HQ) SUREKHA YADAV ATP (HQ) SUNENA DTP(HQ) SANJAY KUMAR STP(E & V) (JITENDER SHAG) CTP(IT&M) T.L. SATYAPRAKASH, IAS DG/CP (HR.)

PROJECT TITLE
STANDARD DESIGN OF SCO IN COMMERCIAL-1 SITE AREA MEASURING 0.6597 ACRE IN PLOTTED COLONY UNDER (DDJAY2016) LICENSE NO. 110 OF 2022 DATED 10.08.2022 FALLING IN SECTOR 34, SONIPAT, HARYANA. BEING DEVELOPED BY : BEING DEVELOPED BY OASIS LANDMARKS LLP.

DRAWING TITLE:
SCO Type - B
FLOOR PLANS & AREA DIAGRAMS

OWNER'S SIGN.
For Oasis Landmarks LLP
Authorised Signatory


ARCHITECT'S SIGN.
RAJIV GANDHI ARCHITECT LIC. No-CA/ 91/ 13852

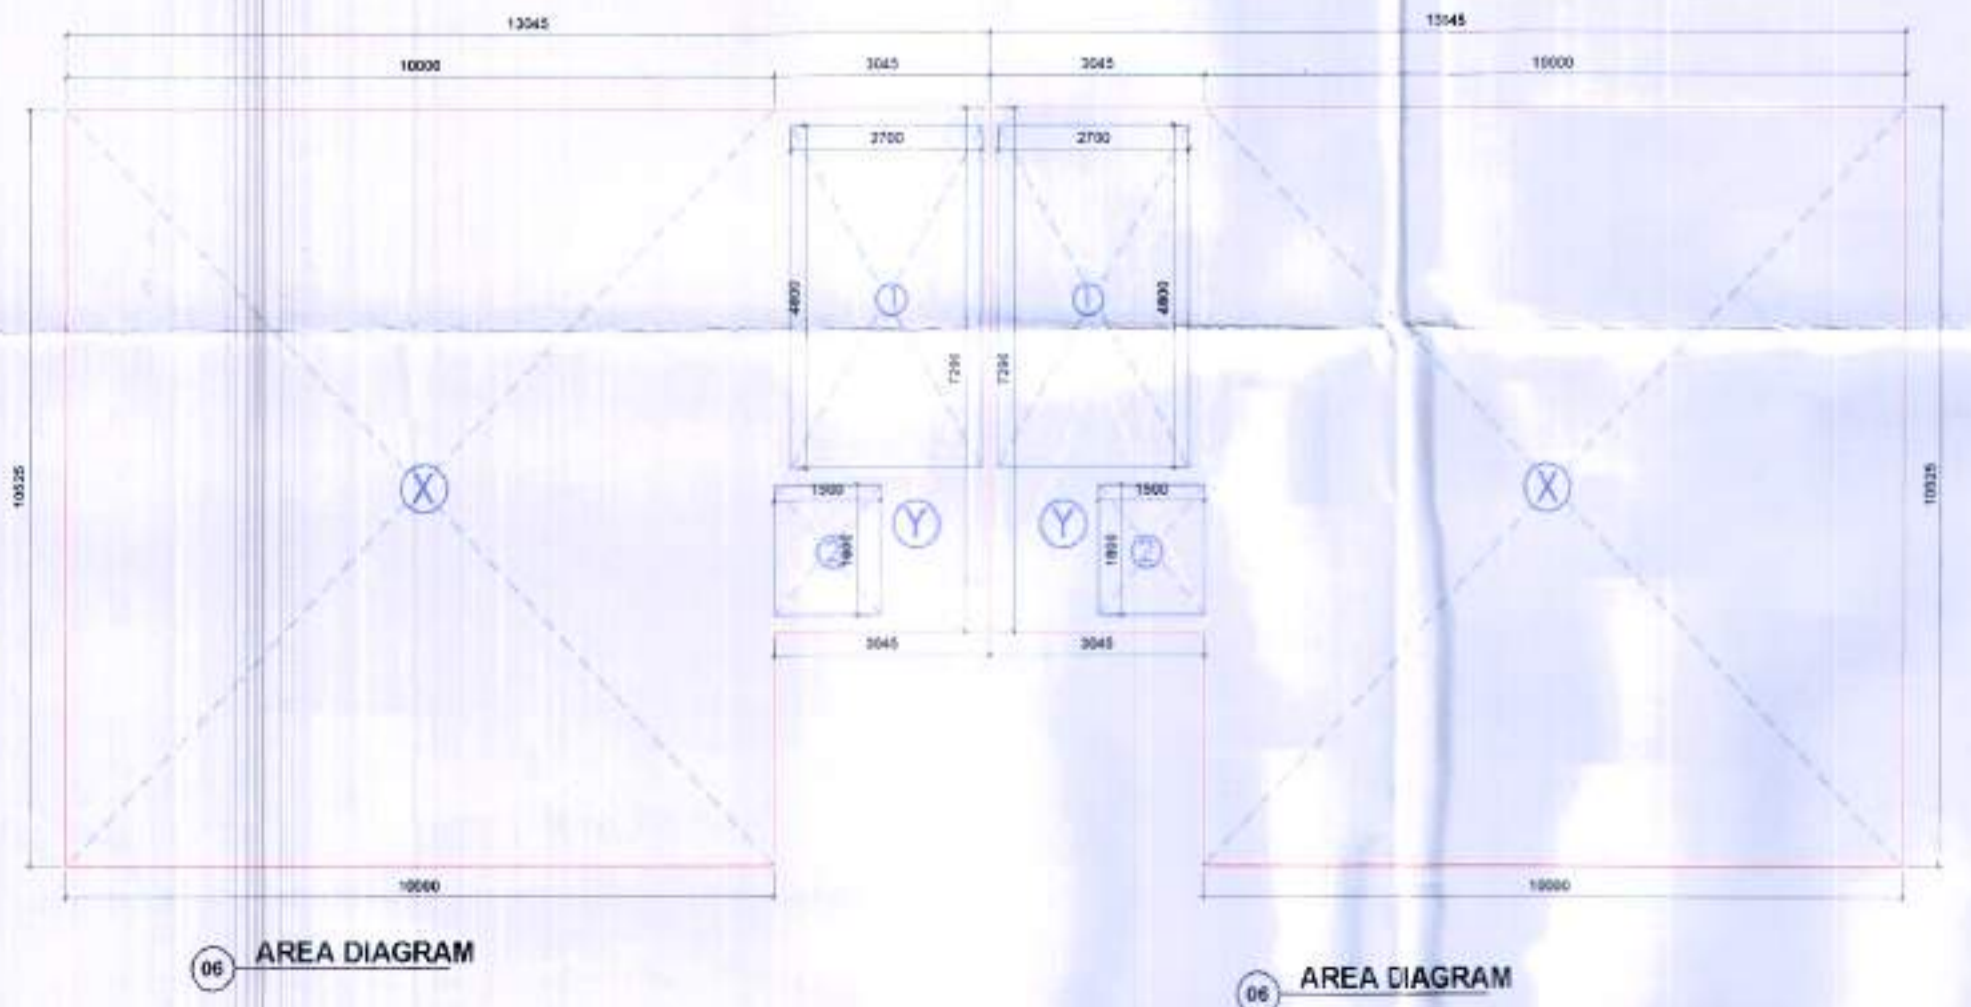


06 AREA DIAGRAM

DOOR WINDOW SCHEDULE				
Sn.No.	Type	Opening Size	Cill Level	Lintel Level
01	D01	750x2400	00	2400
02	D02	1050x2400	00	2400
03	D03	1200x2400	00	2400
04	GD1	3600x2400	00	2400
05	GD2	2700x2400	00	2400
06	GL01	3600x2400	00	4550
07	W01	1200x2100	300	2400
08	W02	2000x2100	300	2400
09	W03	600x1200	1200	2400


REVISIONS	
No.	Description

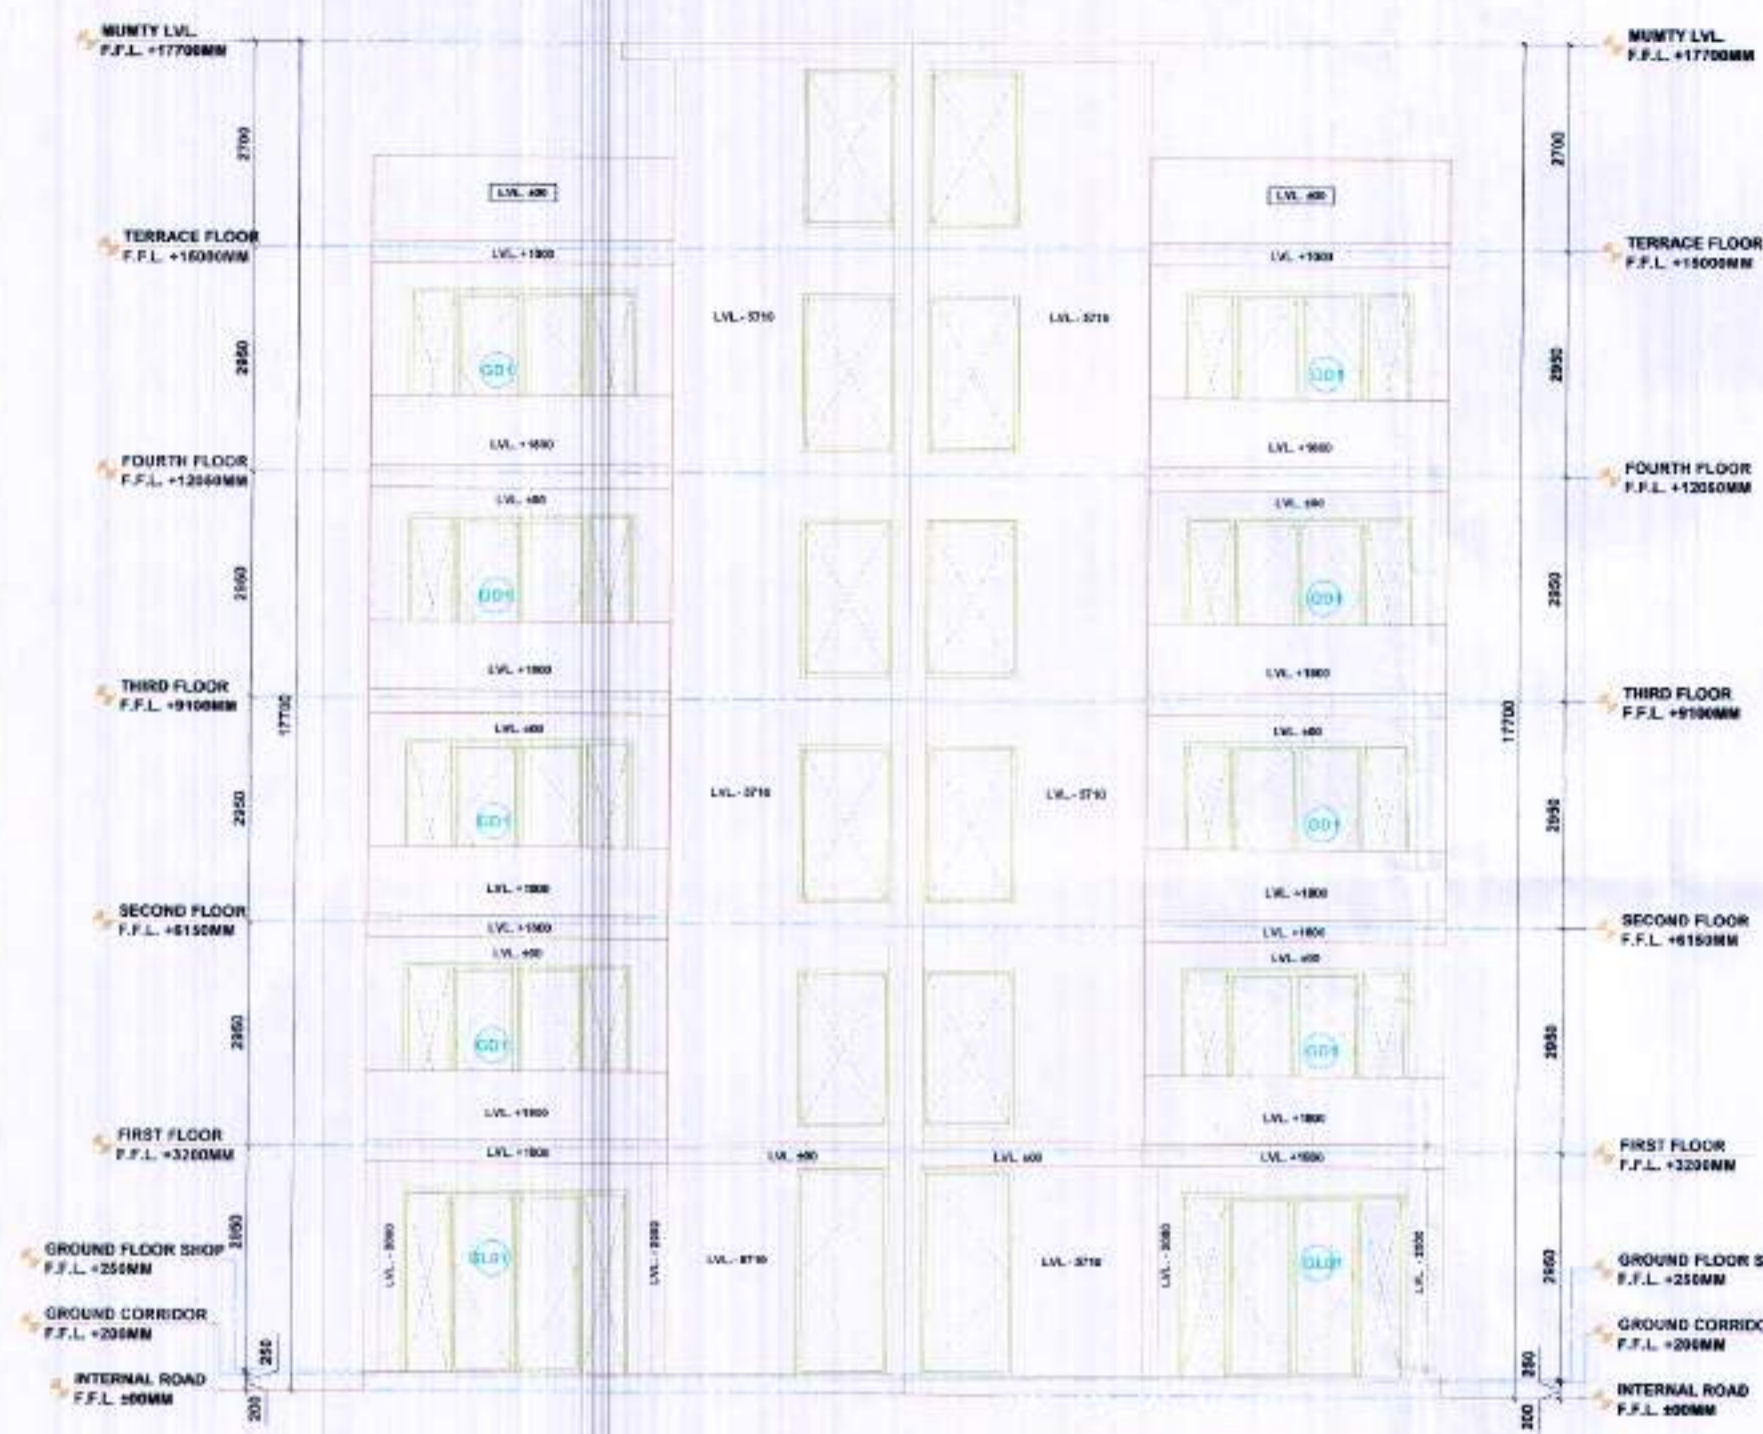


07 ELEVATION 01
SCO Type - A

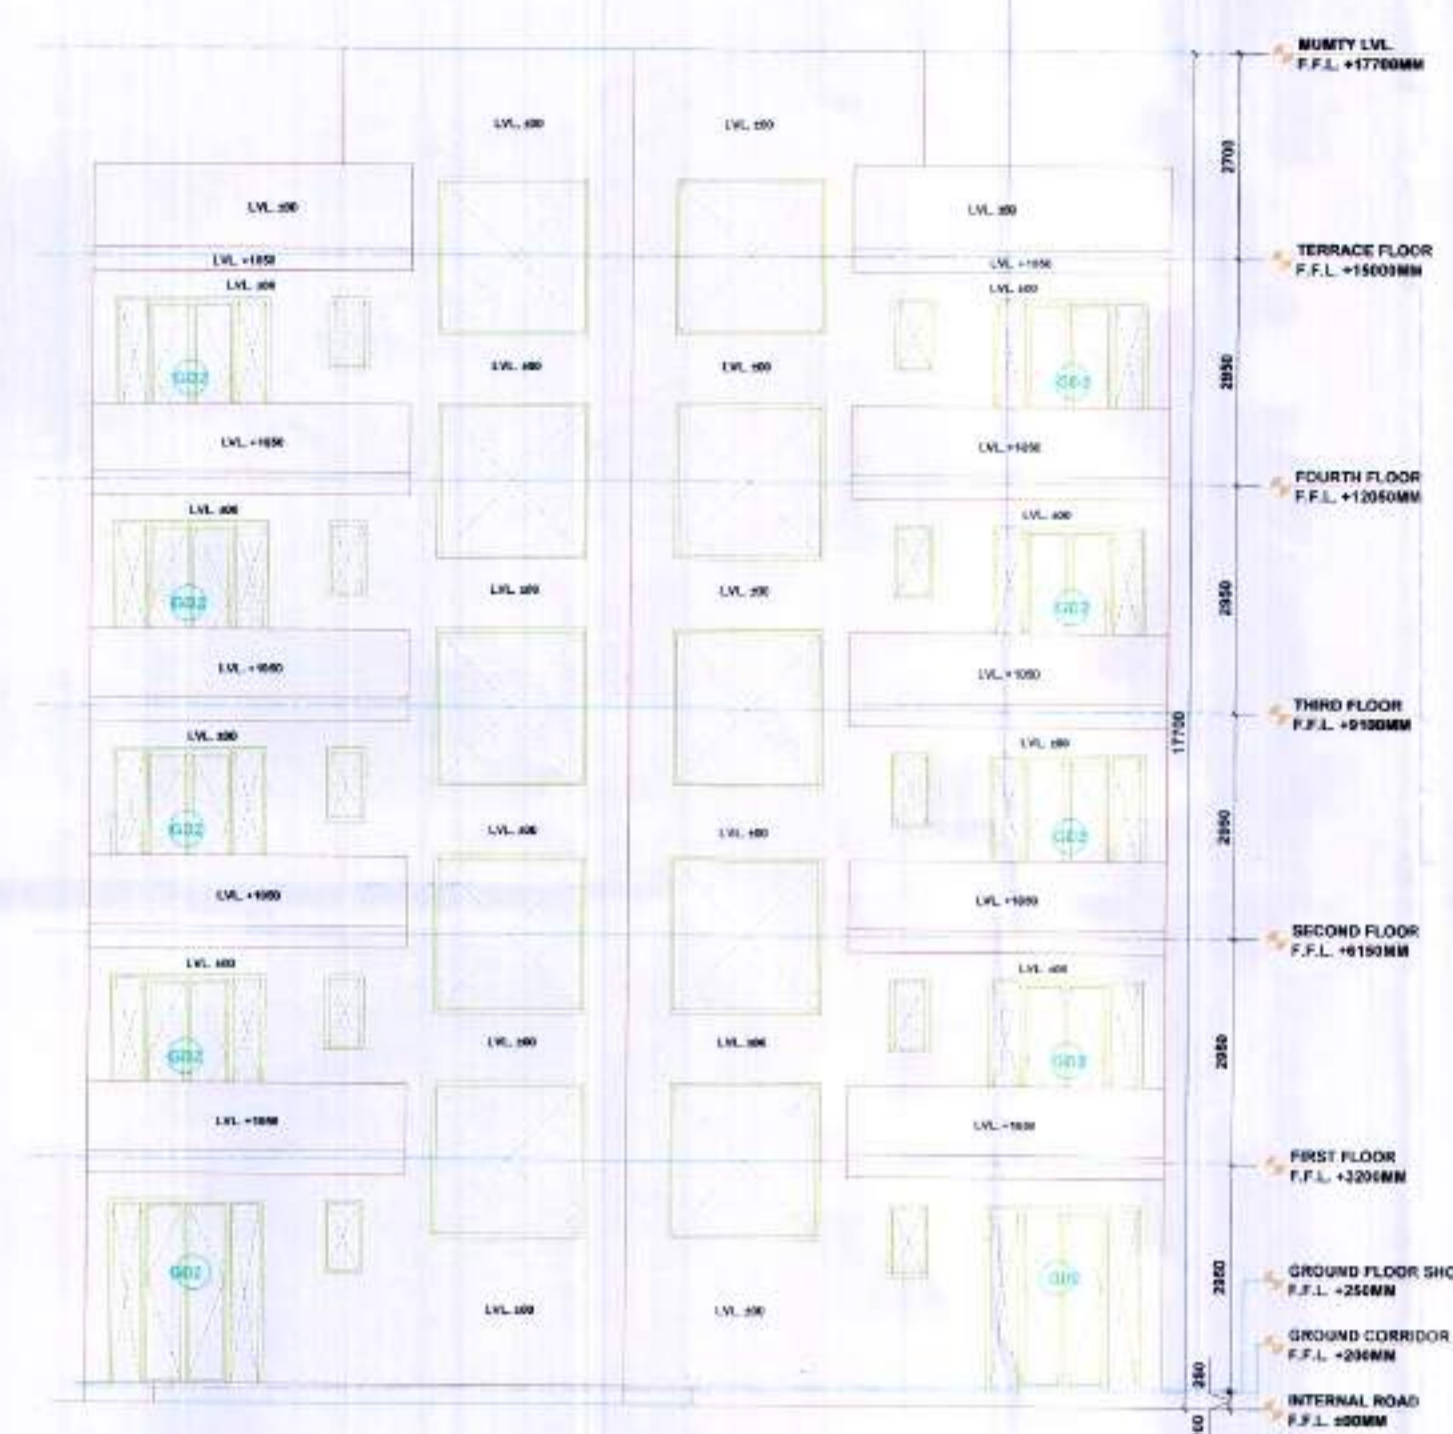

08 ELEVATION 02
SCO Type - A

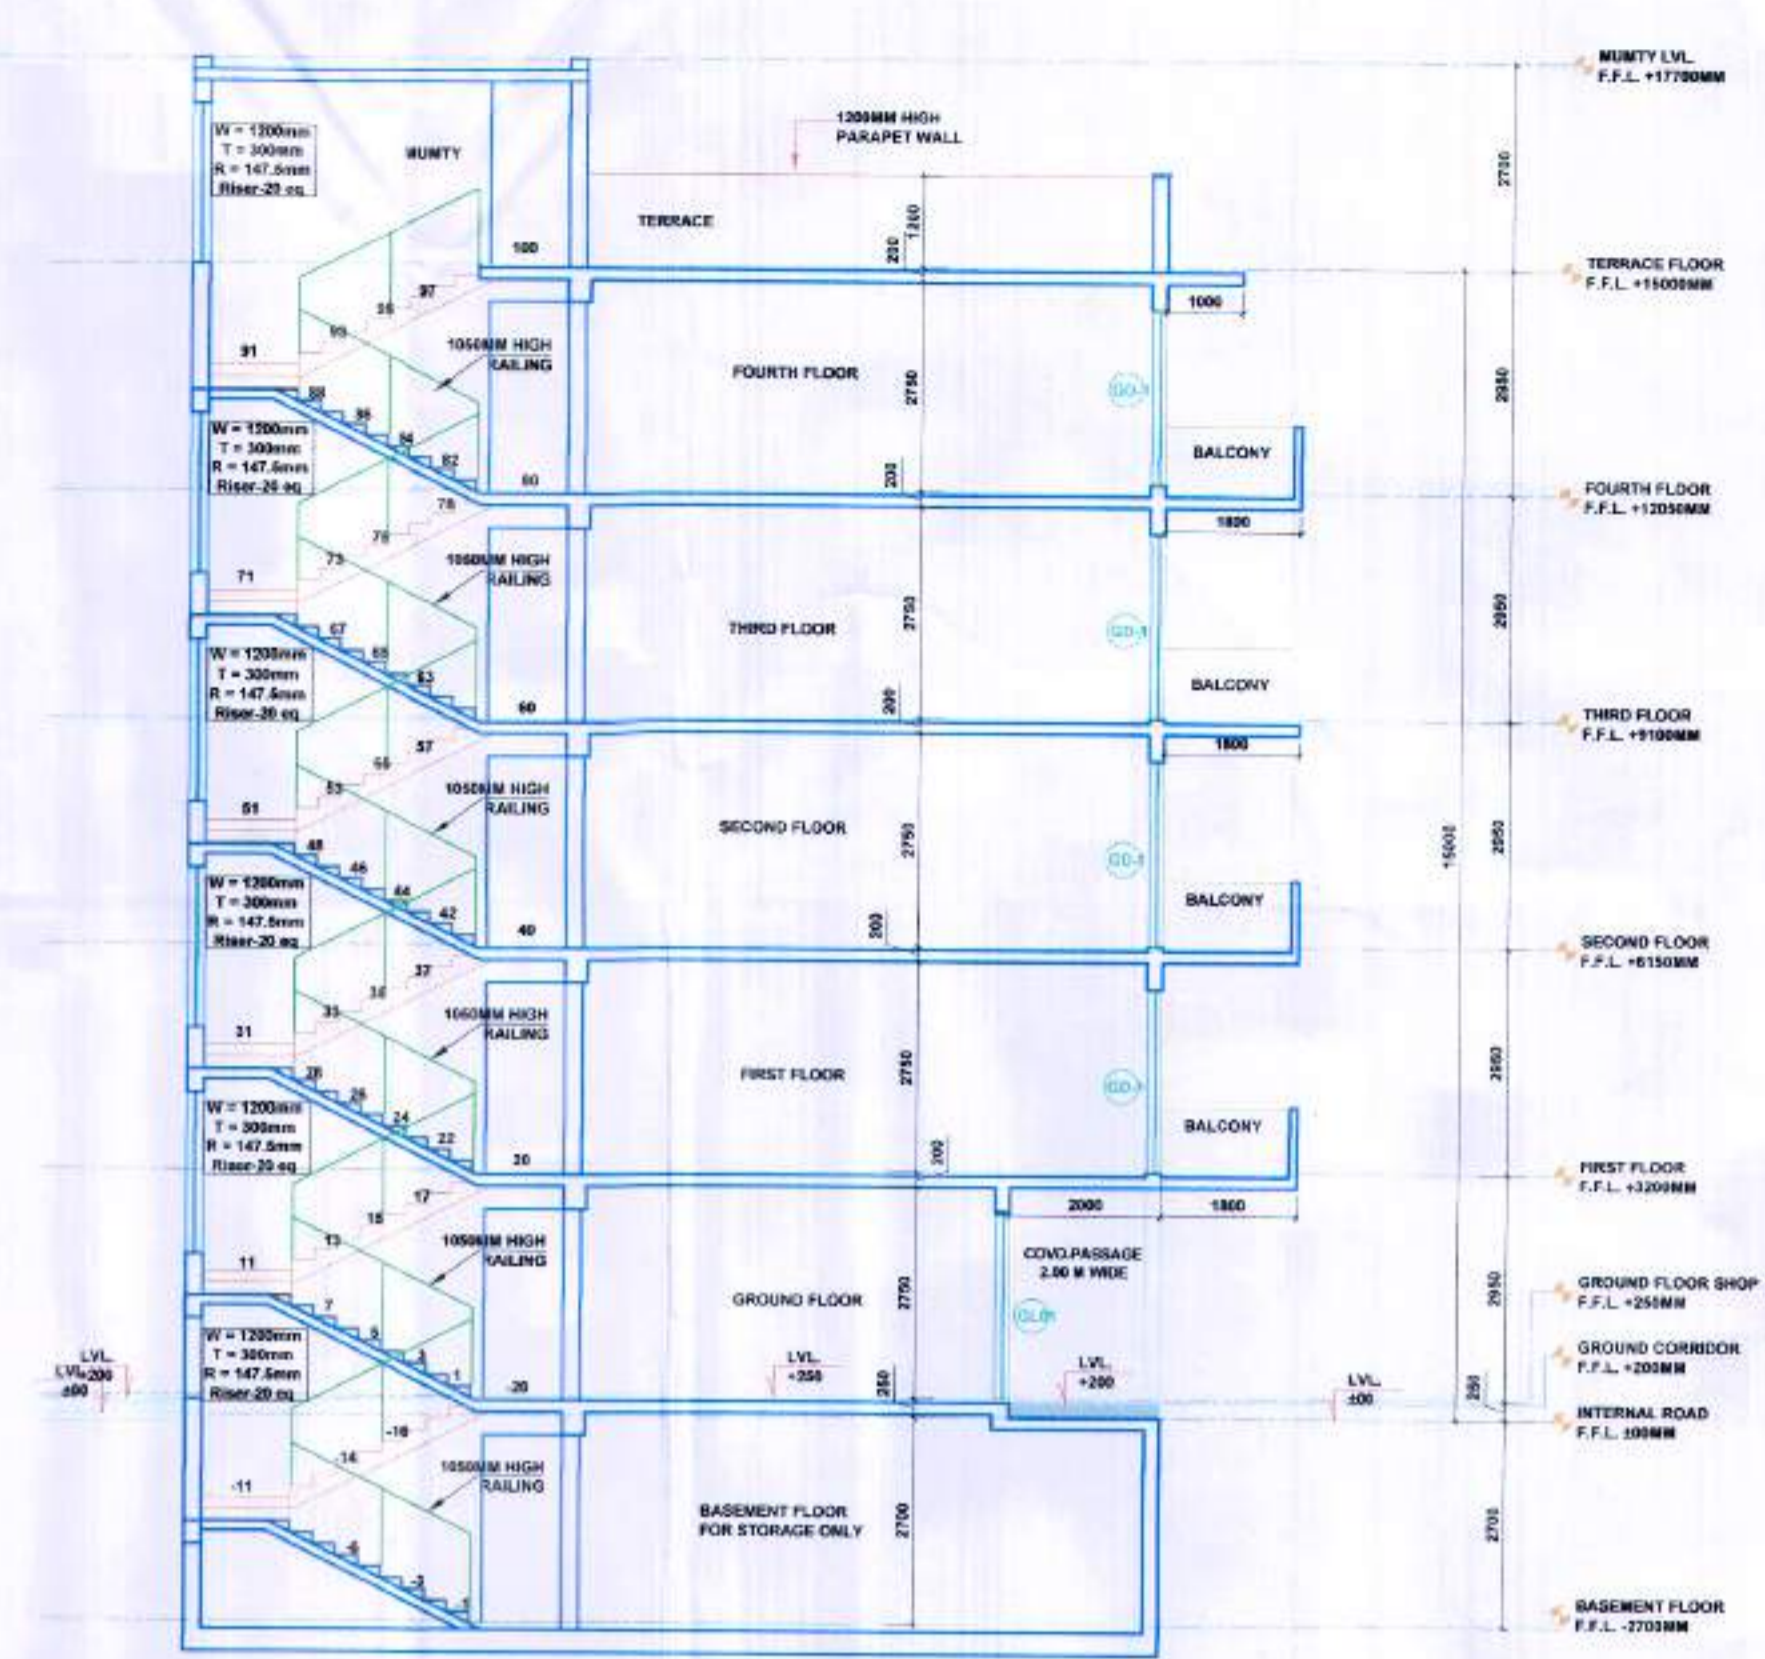


09 SECTION - A
SCO Type - A

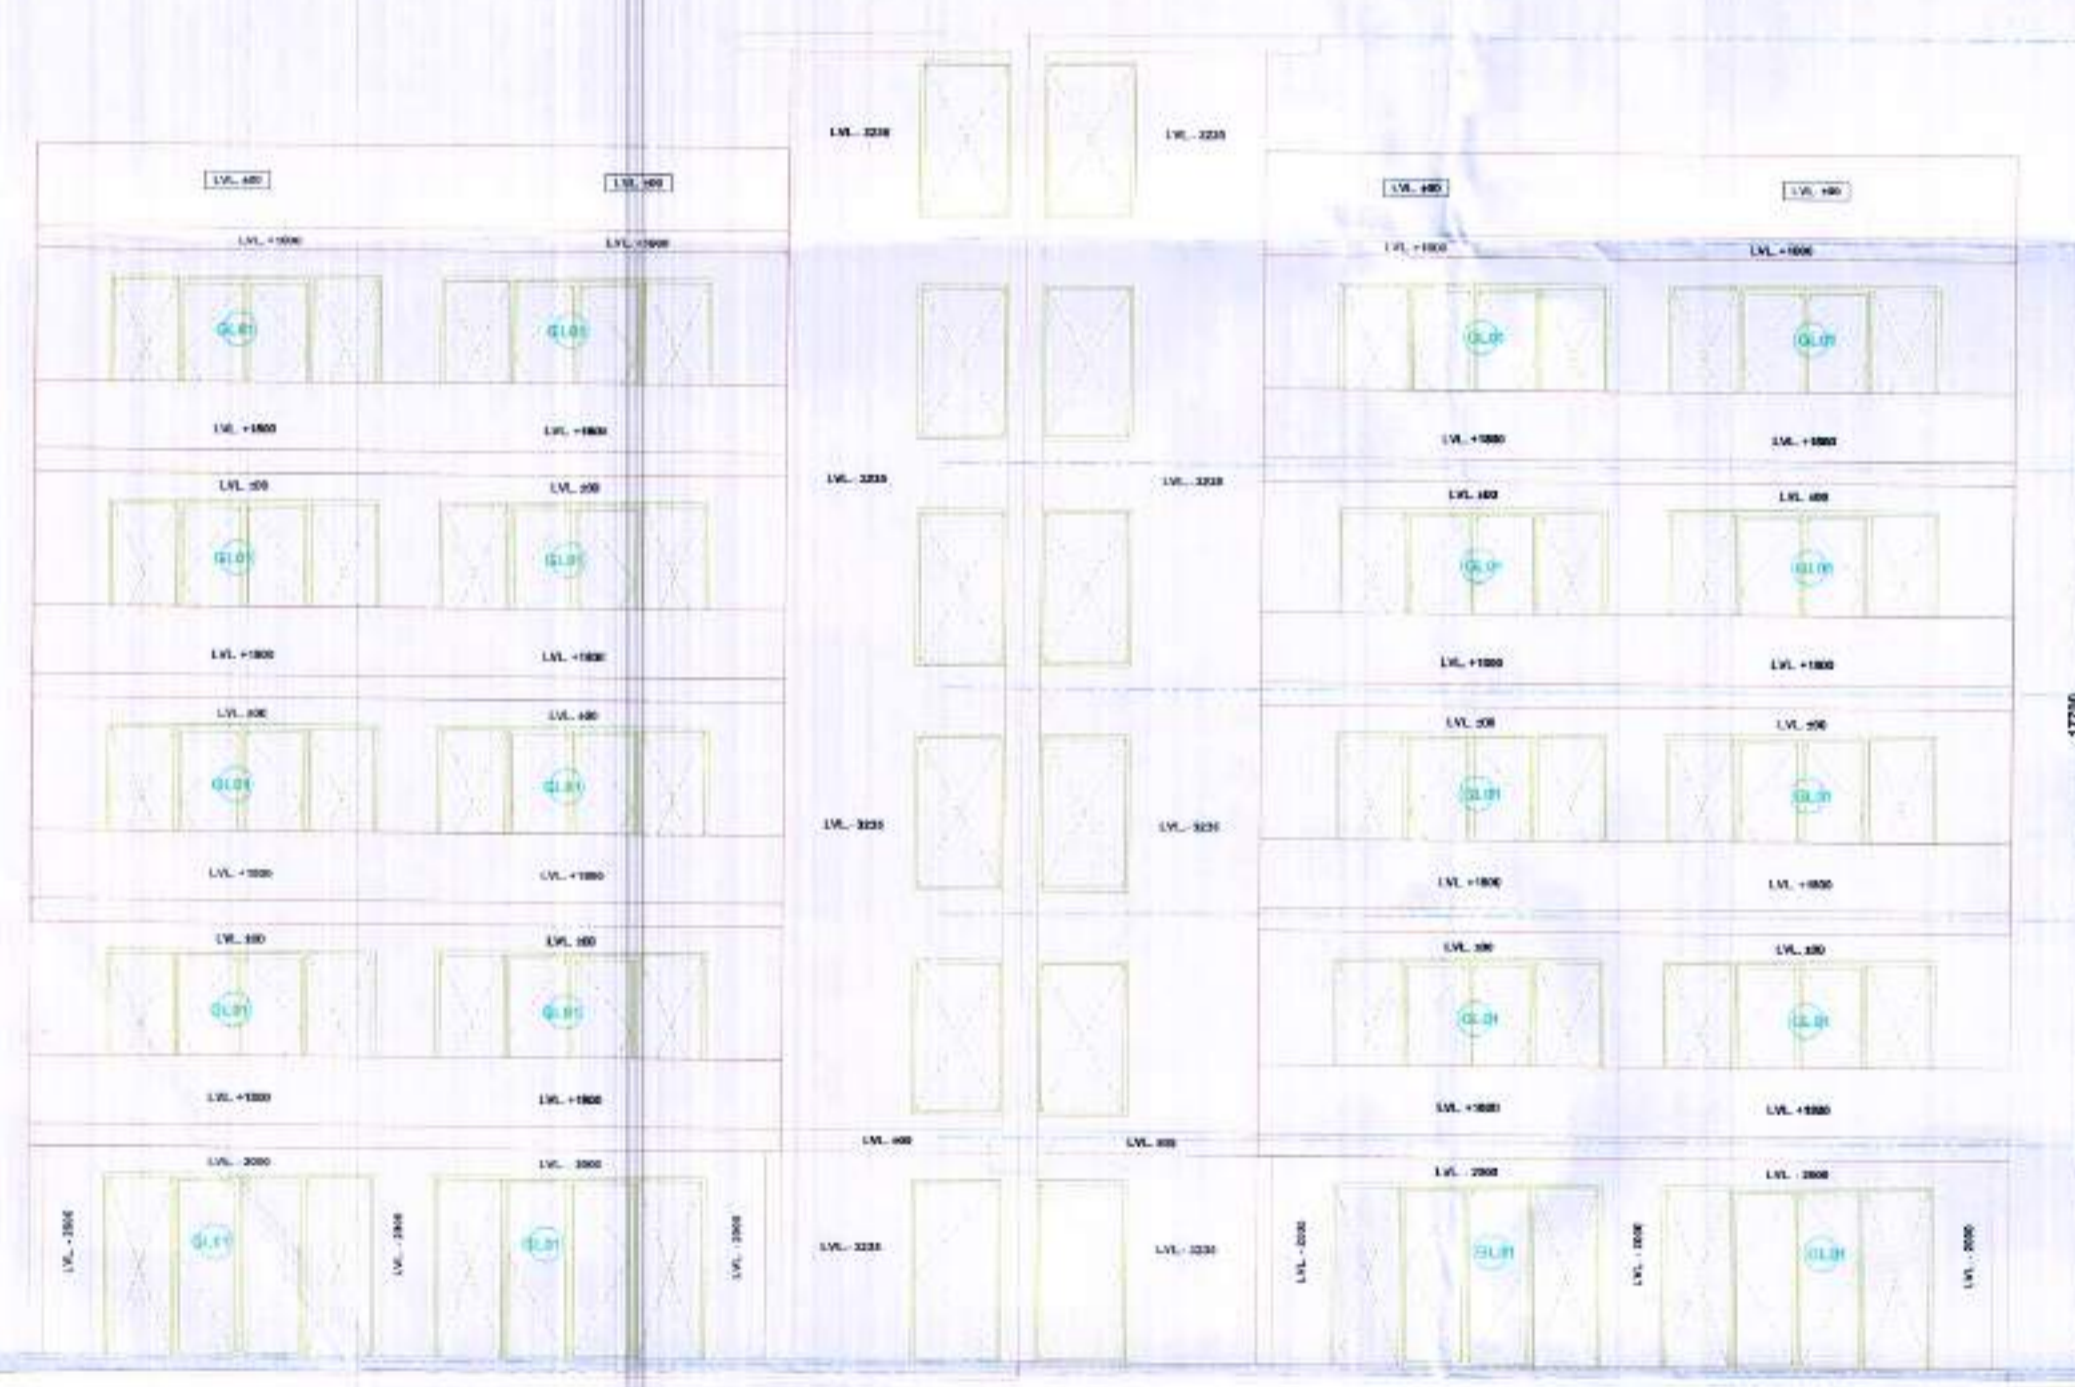

07 ELEVATION 01
SCO Type - B



07 ELEVATION 02
SCO Type - B

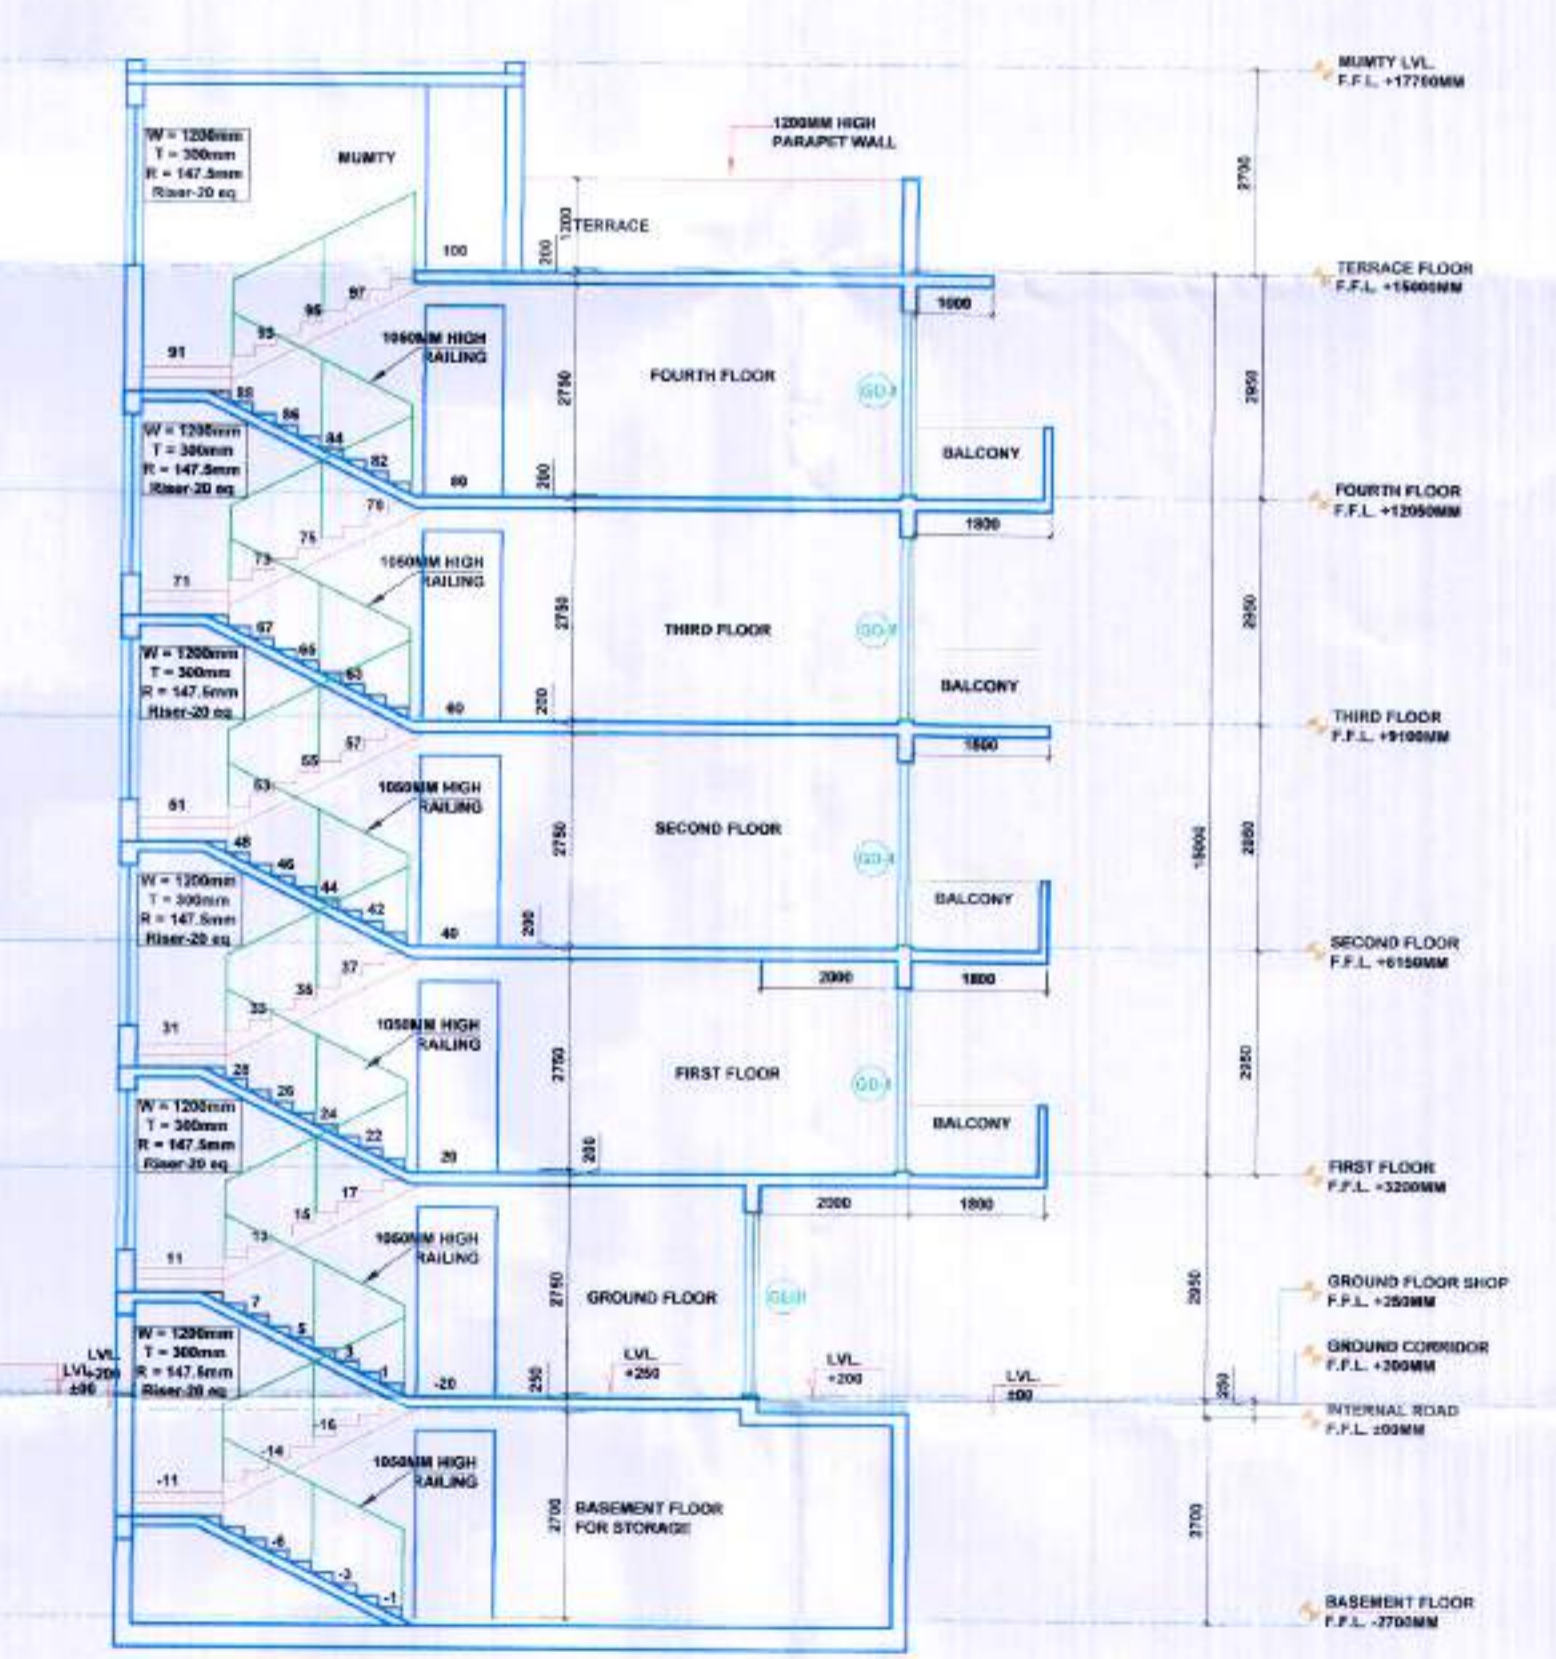

09 SECTION - A
SCO Type - B

Dwg No. DGTCP 9104 - IV Dated 29.03.2023.


RAJESH DUTT JD(HQ)
 SUREKHA YADAV ATP(HQ)
 SUNENA DTP(HQ)
 SANJAY KUMAR STP(E & V)
 (JITENDER SIHAG) CTP(IT&M)
 T.L. SATYAPRAKASH, IAS DGTCP (HR.)

PROJECT TITLE
 STANDARD DESIGN OF SCO IN COMMERCIAL-1 SITE AREA MEASURING 0.8577 ACRE IN PLOTTED COLONY UNDER (DDJAY2016) LICENSE NO. 110 OF 2022 DATED 10.08.2022 FALLING IN SECTOR 34, SONPAT, HARYANA, BEING DEVELOPED BY: BEING DEVELOPED BY OASIS LANDMARKS LLP.


DRAWING TITLE:
 SCO Type - A & B
 SECTION & ELEVATIONS

OWNER'S SIGN:
 For Oasis Landmarks LLP
 Authorised Signatory


ARCHITECT'S SIGN:
 RAJIV BANDHI ARCHITECT
 LIC. No.-CA/91/13802

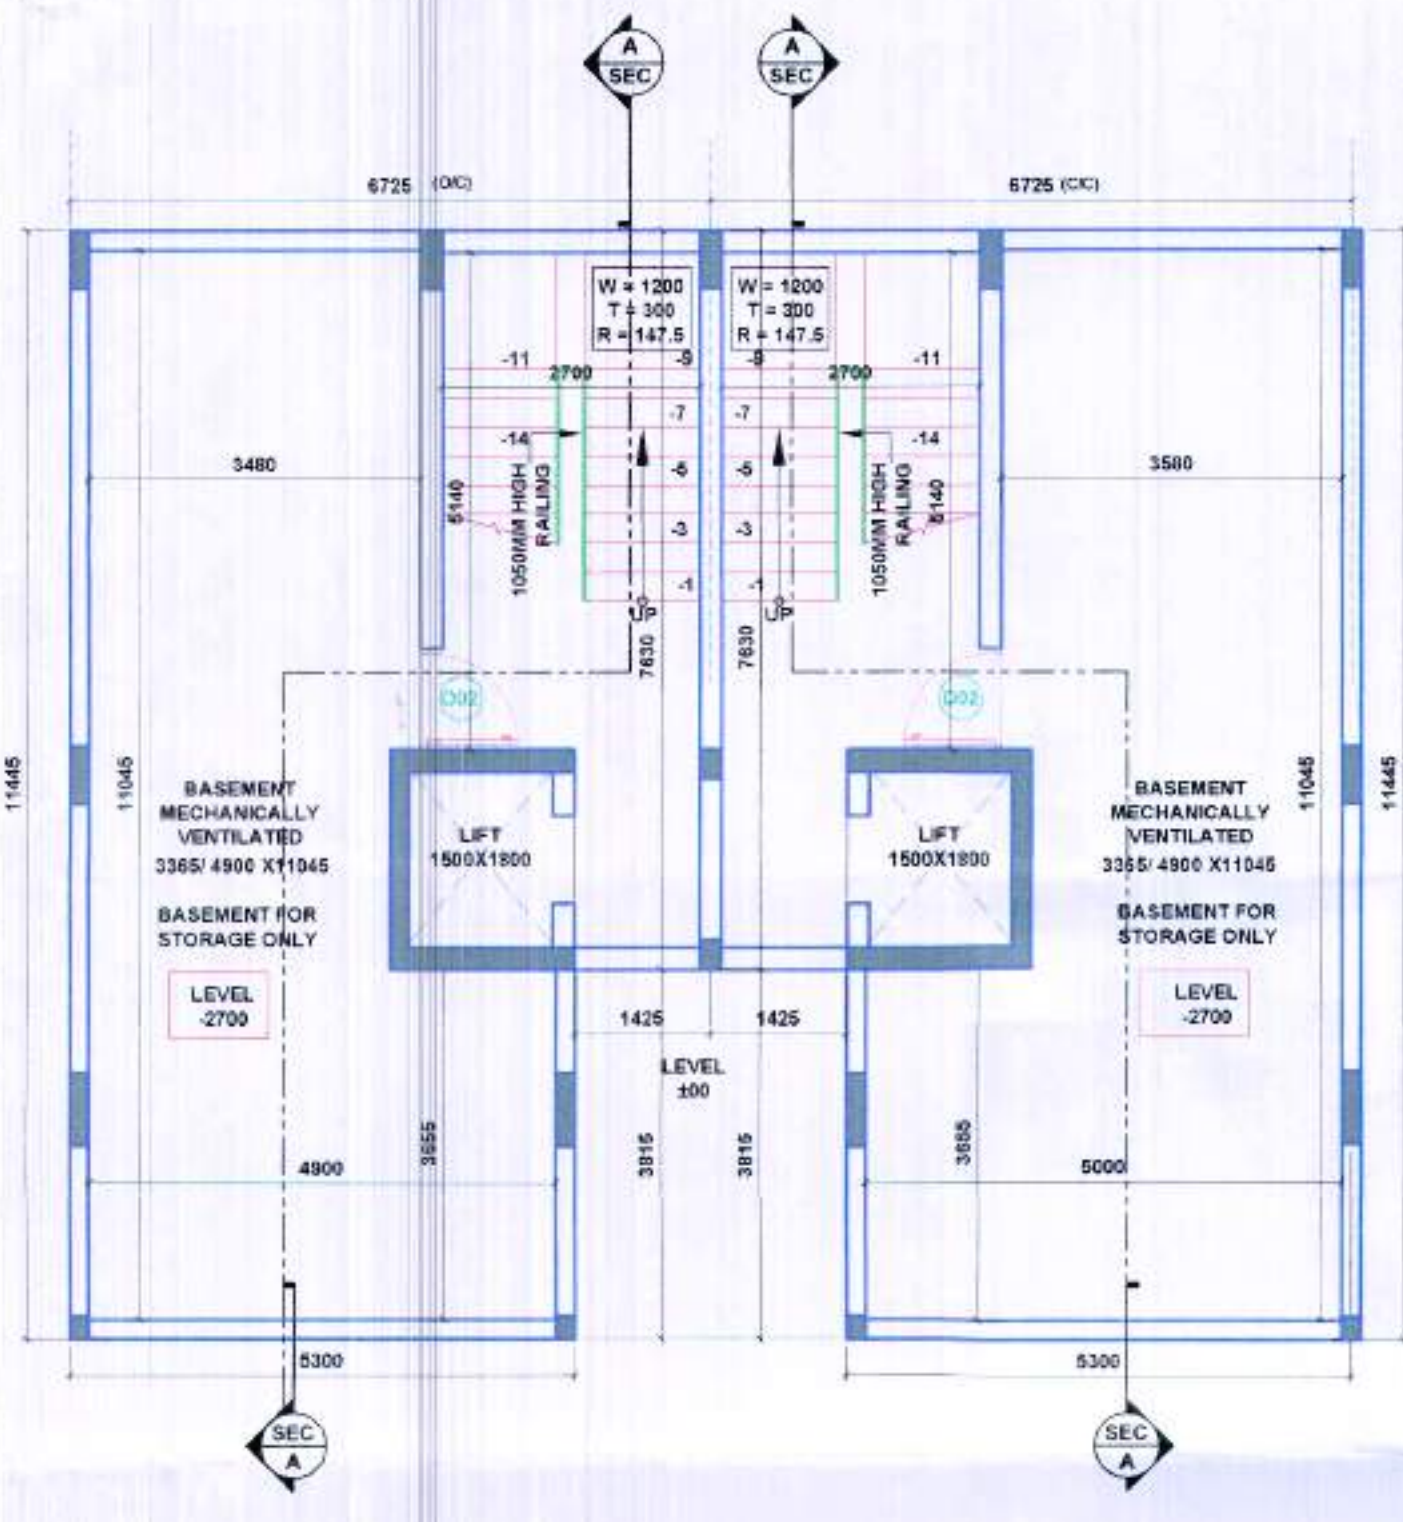


01 BASEMENT FLOOR (Scale: 1:75)

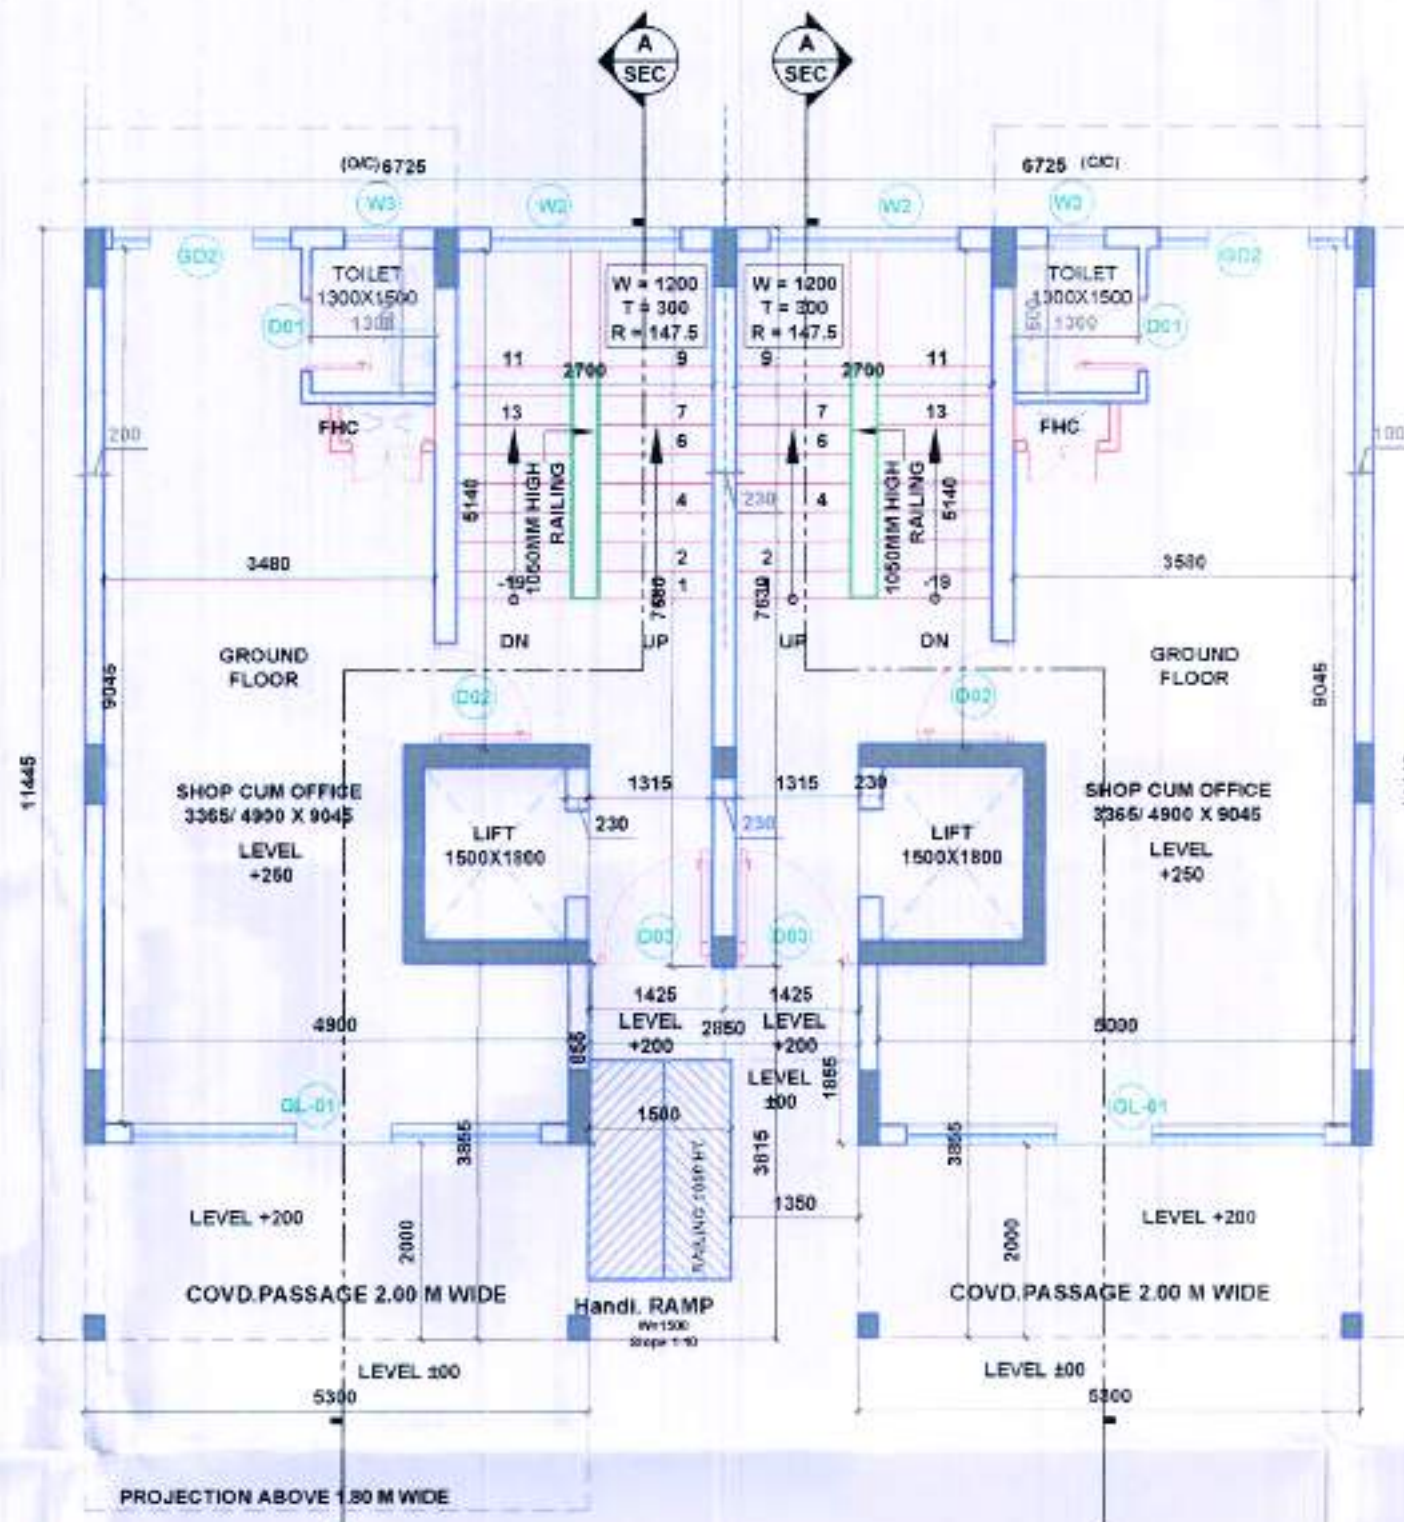


02 GROUND FLOOR (Scale: 1:75)

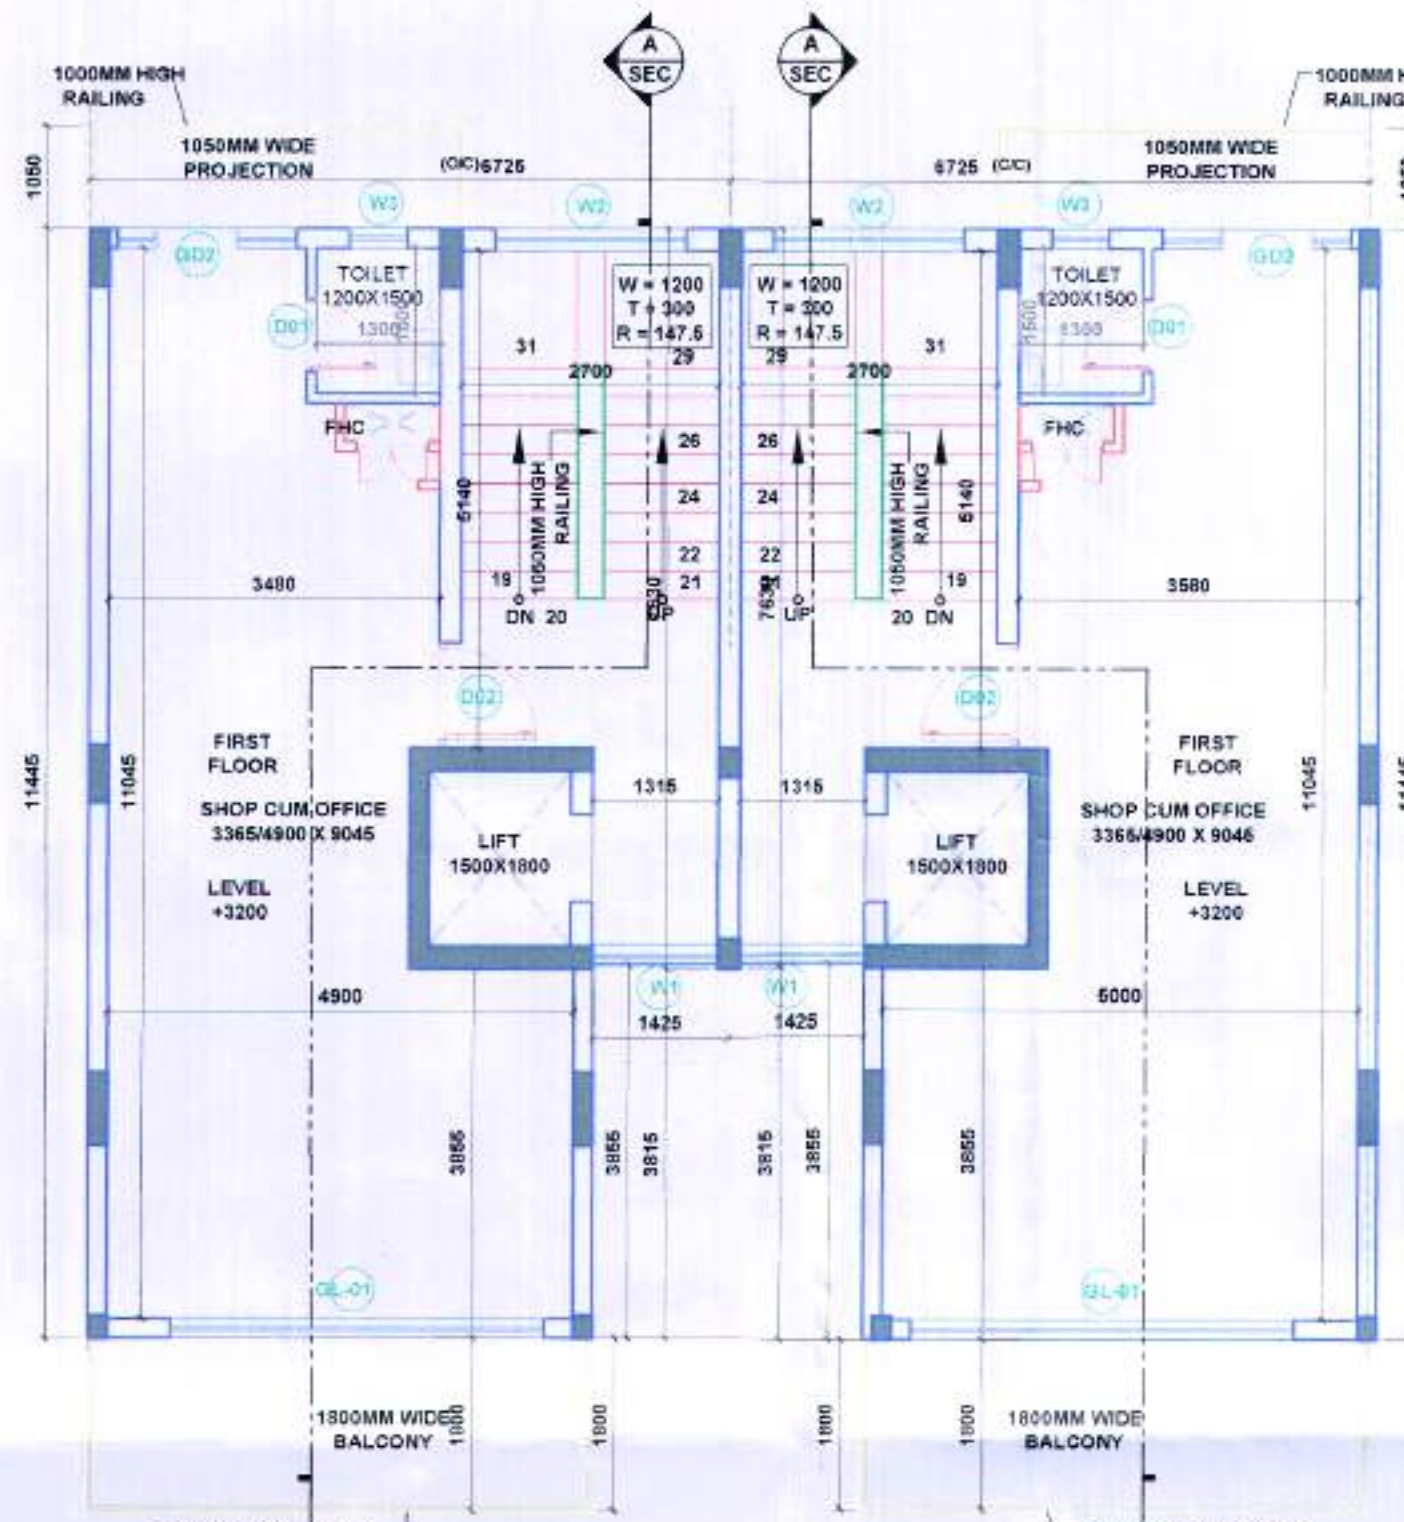


03 FIRST FLOOR (Scale: 1:75)

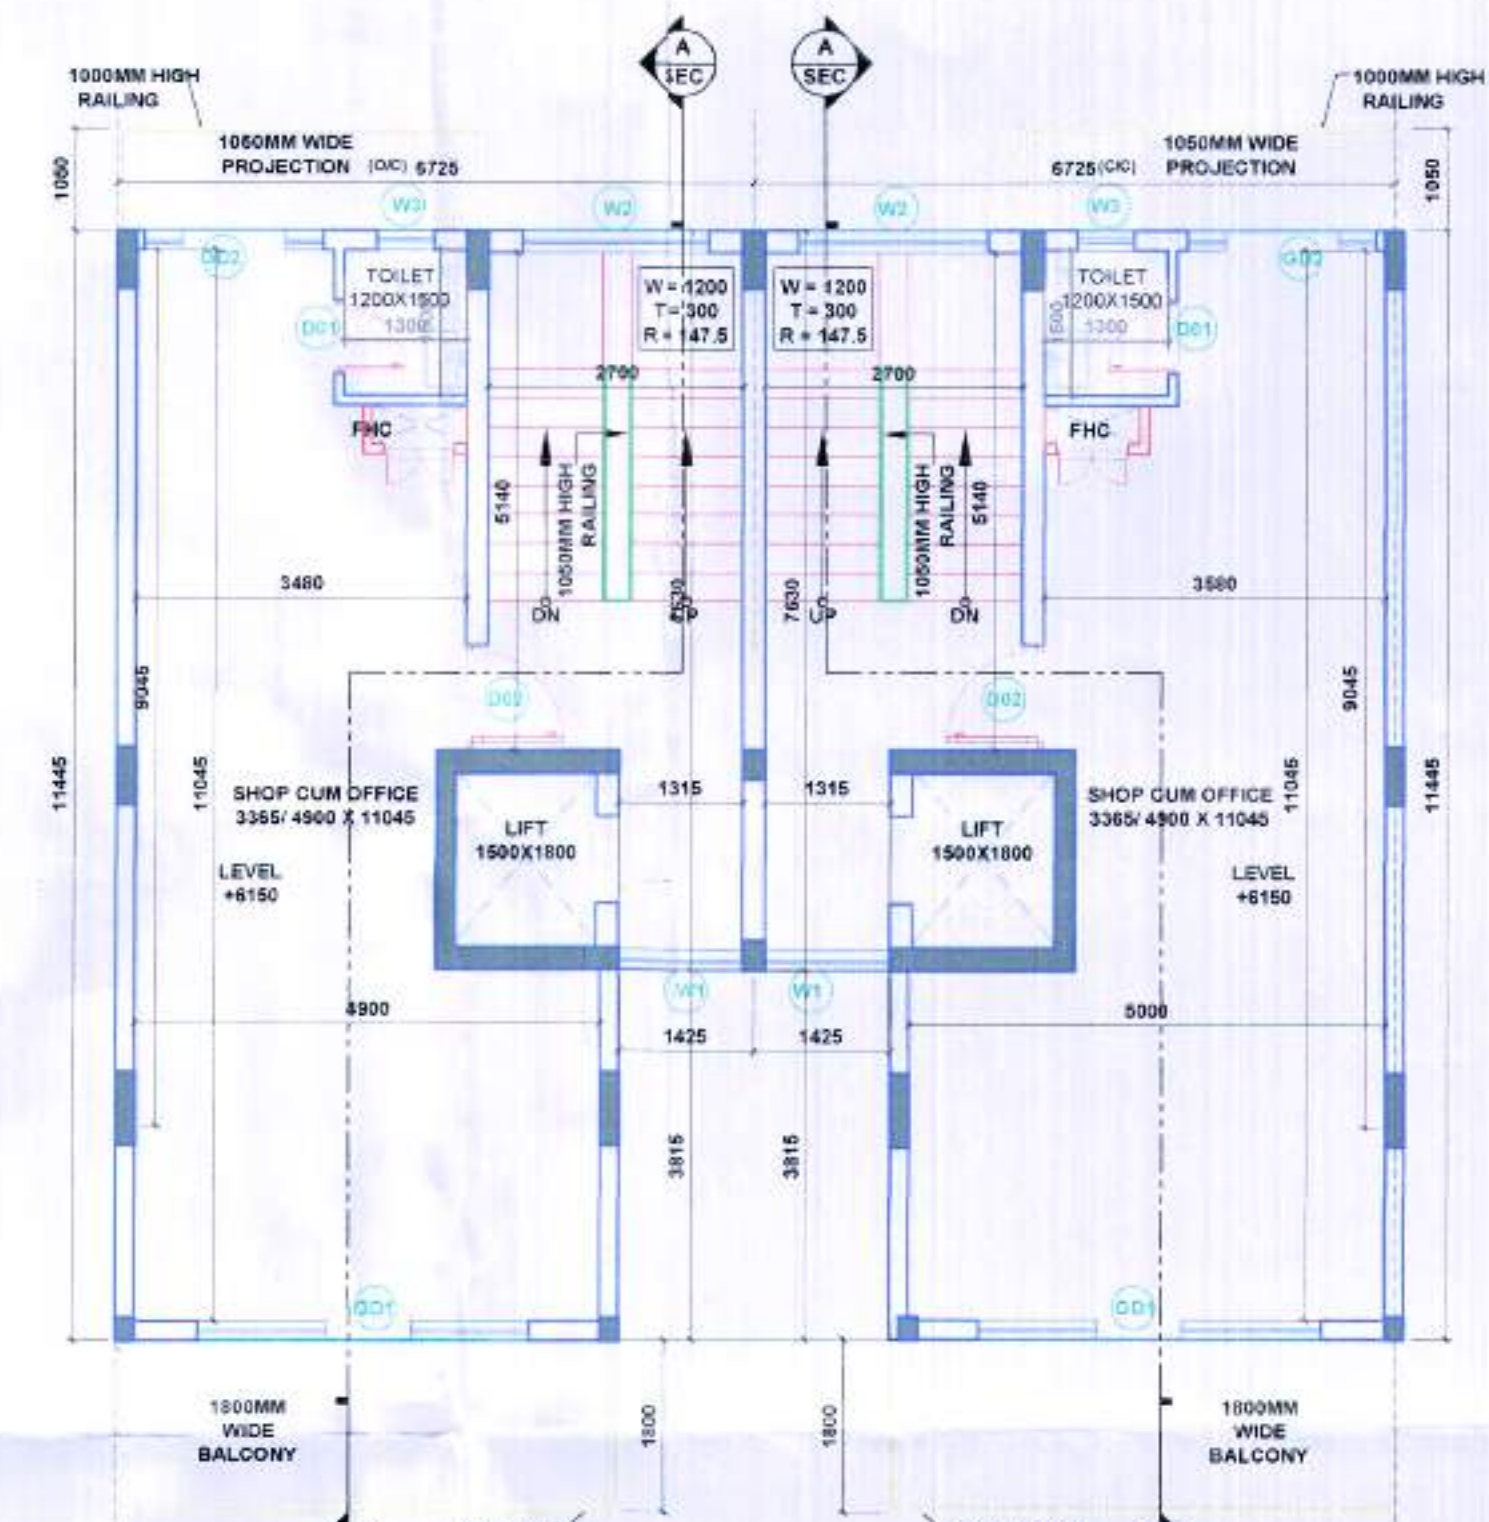

04 2ND,3RD & 4TH FLOOR PLAN (Scale: 1:75)

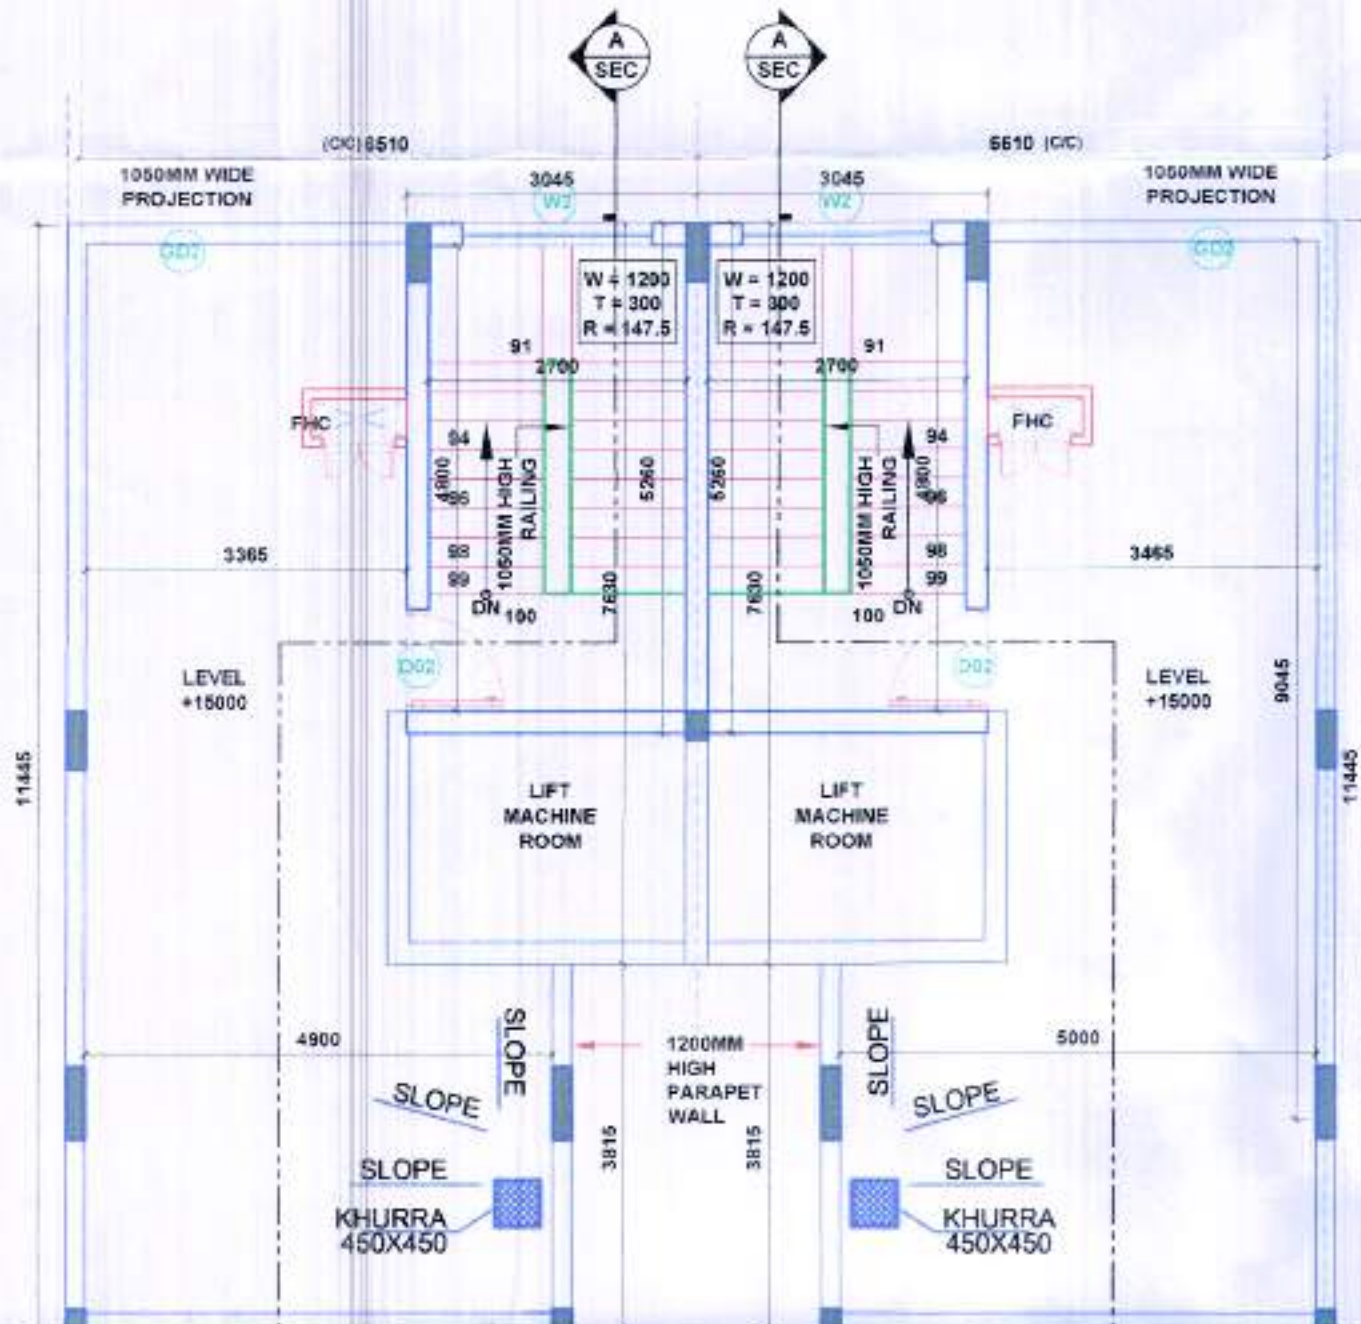

07 TERRACE FLOOR (Scale: 1:75)

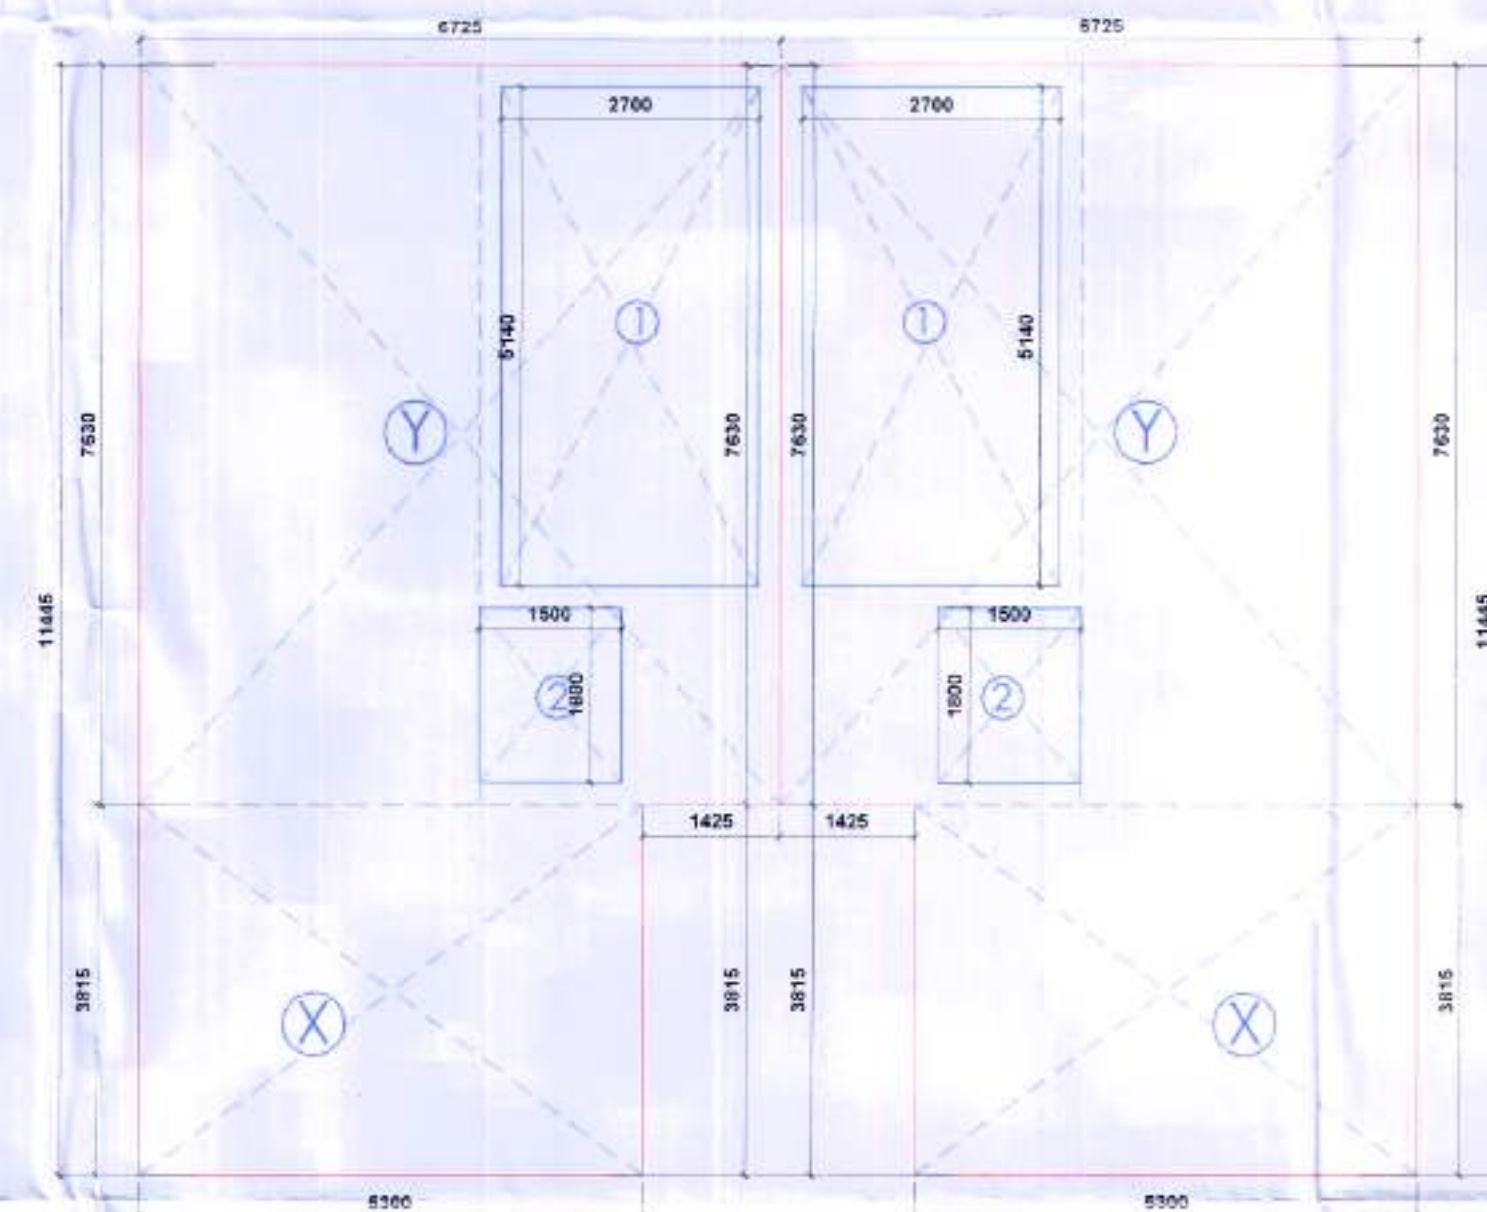

AREA DETAIL

DOOR WINDOW SCHEDULE

Sl.No.	Type	Opening Size	Cl Level	Lintel Level
01	D01	750x2400	00	2400
02	D02	1050x2400	00	2400
03	D03	1200x2400	00	2400
04	GD1	3000x2700	00	2400
05	GD2	2000x2700	00	2400
06	GL01	4500x4500	00	4500
07	WD1	1200x2100	300	2400
08	WD2	2000x2100	300	2400
09	WD3	800x1200	1200	2400

TYPE-A FAR & GROUND COVERAGE CALCULATION

PROPOSED GROUND COVERAGE	=	71.531	SQMT.	
PROPOSED F.A.R.	=	291.344	SQMT.	
PROPOSED FAR AREA OF GROUND FLOOR				
S.No.	LENGTH (IN M.)	WIDTH (IN M.)		
X	5.300	X	3.815	
Y	6.725	X	7.630	
TOTAL (I)			71.531 SQMT.	
PROPOSED AREA OF 1ST TO 4TH FLOOR				
S.No.	LENGTH (IN M.)	WIDTH (IN M.)		
X	5.300	X	3.815	
Y	6.725	X	7.630	
TOTAL (a)			71.531 SQMT.	
DEDUCTION				
1(Staircase)	2.700	X	5.140	
2(Lift)	1.500	X	1.800	
TOTAL (b)			16.578 SQMT.	
FAR AREA OF TYPICAL FLOOR = (a-b)			54.953 SQMT.	
FAR 1ST TO 4TH = TYPICAL FLOOR X 4NOS (II)			219.813 SQMT.	
TOTAL FAR ON GROUND TO FOURTH FLOOR (I+II)			291.344 SQMT.	
PROPOSED AREA OF BASEMENT FLOOR				
S.No.	LENGTH (IN M.)	WIDTH (IN M.)		
X	5.300	X	3.815	
Y	6.725	X	7.630	
TOTAL			71.531 SQMT.	
MUMTY AREA				
	3.160	X	5.260	
			16.622 SQMT.	
PROPOSED BUILT-UP AREA AREA				
FAR AREA	DEDUCTION AREA X 4 NOS.	MUMTY	BASEMENT AREA	
291.344	66.312	16.62	71.53	445.809 SQMT.

Dwg No. D4TGP 9105-II Dated 29.03.2023

RAJESH DUTT JD(HQ) SUREKHA YADAV ATP (HQ) SUNENA DTP(HQ) SANJAY KUMAR STP(E & V) (JITENDER SIHAG) CTP(IT&M) T.L. SATYAPRAKASH, IAS DGTCP (HR.)

PROJECT TITLE
STANDARD DESIGN OF SCO IN COMMERCIAL- 2, SITE AREA MEASURING 0.303 ACRE IN PLOTTED COLONY UNDER (DDJAY2016) LICENSE NO. 110 OF 2022 DATED 10.08.2022 FALLING IN SECTOR 34, SONIPAT, HARYANA, BEING DEVELOPED BY : OASIS LANDMARKS LLP.

DRAWING TITLE:
SCO Type - A FLOOR PLANS & AREA DIAGRAMS

OWNER'S SIGN. For Oasis Landmarks LLP Authorised Signatory
ARCHITECT'S SIGN. RAJIV GANDHI ARCHITECT LIC. No.-CA / 91 / 13852




ELEVATION 01 (Scale: 1:75)


ELEVATION 01 (Scale: 1:75)

ELEVATION 02 (Scale: 1:75)

ELEVATION 02 (Scale: 1:75)

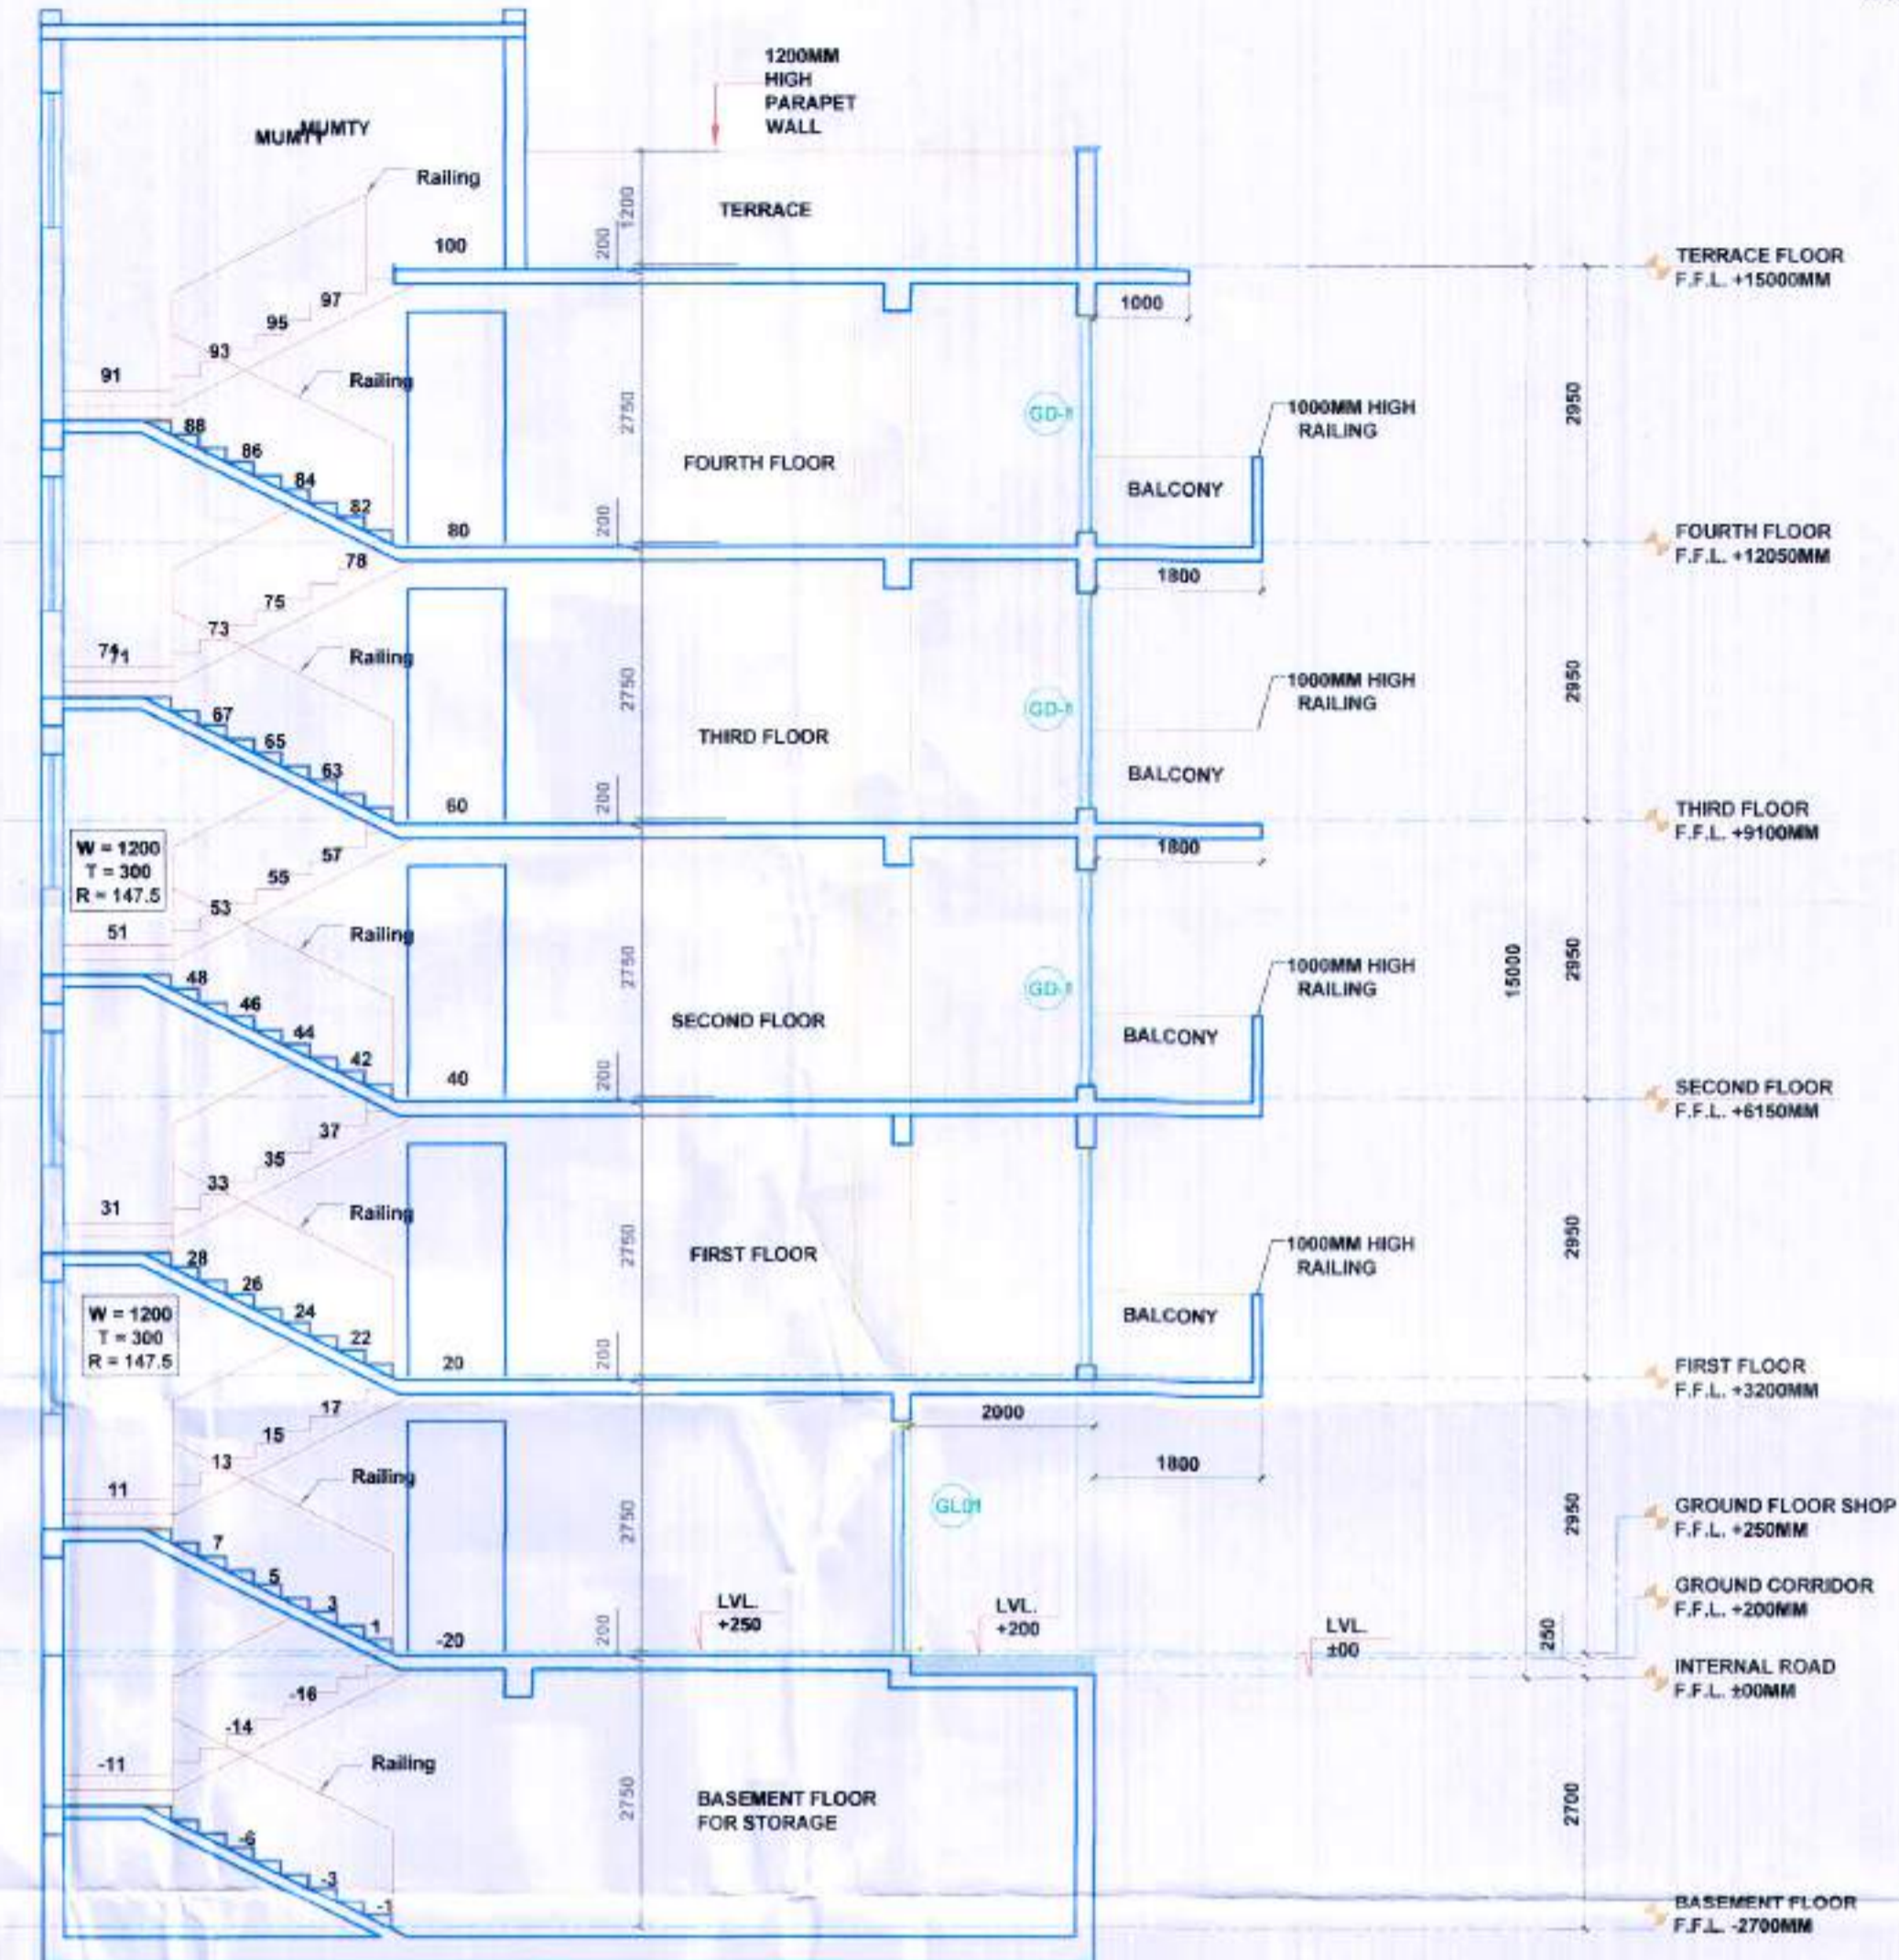

SECTION - A (Scale: 1:75)

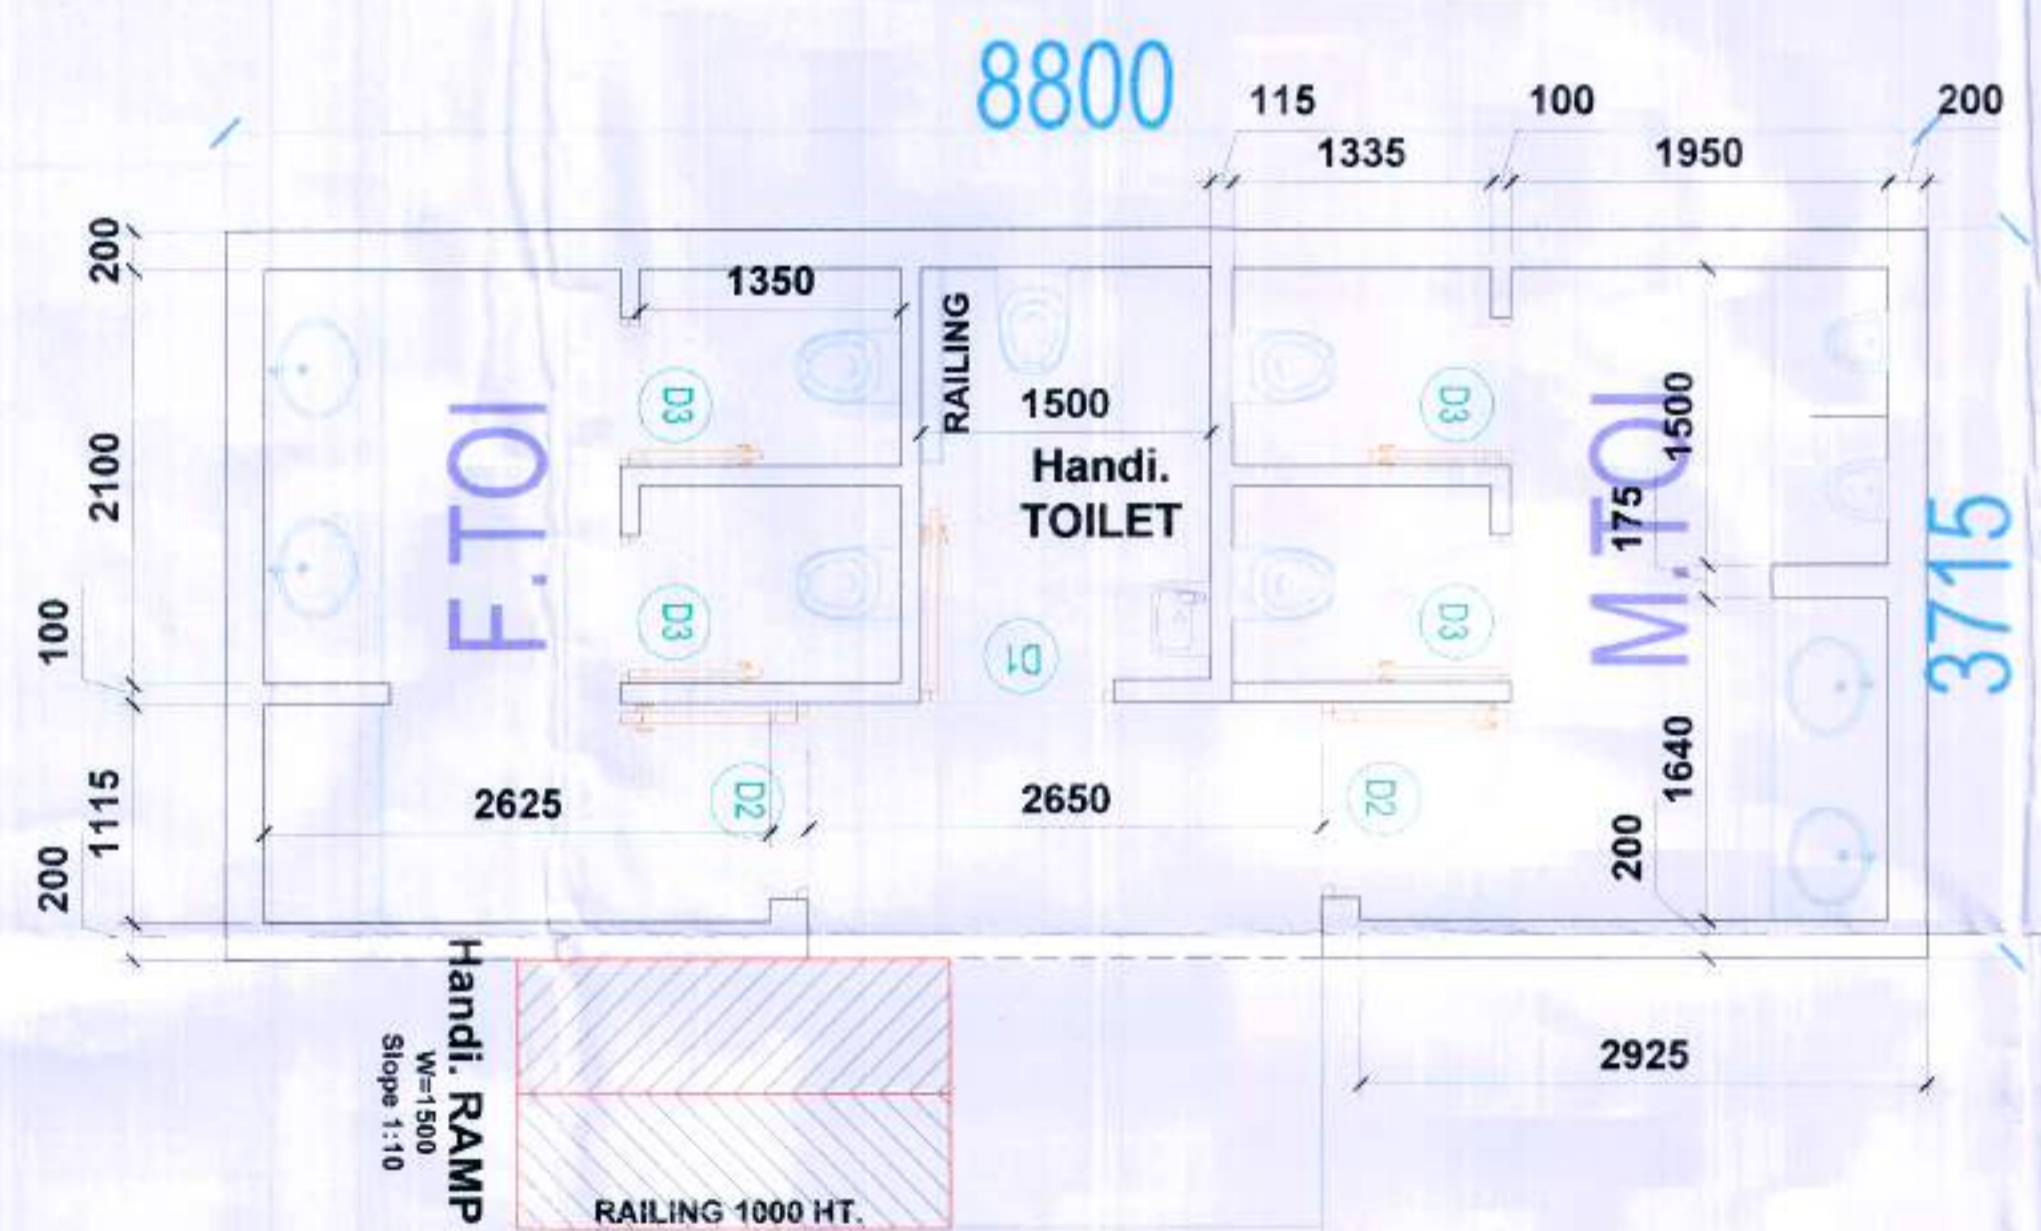

TOILET DETAIL

Dwg No. DGTCF 9105-III Dated 29.03.2023

RAJESH DUTT JD(HQ)
 SUREKHA YADAV ATP (HQ)
 SUNENA DTP(HQ)
 SANJAY KUMAR STP(E & V)
 (JITENDER SINGH) CTP(IT&M)
 T.L. SATYAPRAKASH, IAS DGTCP (HR.)



PROJECT TITLE


STANDARD DESIGN OF SCO IN COMMERCIAL- 2, SITE AREA MEASURING 0.303 ACRE IN PLOTTED COLONY UNDER (DDJAY2016) LICENSE NO. 110 OF 2022 DATED 10.08.2022 FALLING IN SECTOR 34, SONIPAT, HARYANA, BEING DEVELOPED BY : OASIS LANDMARKS LLP.

DRAWING TITLE:


SCO Type - A SECTION & ELEVATIONS

<p>OWNER'S SIGN.</p> <p>For Oasis Landmarks LLP</p> <p><i>Mansu</i> Authorised Signatory</p>	<p>ARCHITECT'S SIGN.</p> <p><i>Rajiv Gandhi</i> RAJIV GANDHI ARCHITECT LIC. No.-CA / 91/ 13852</p>
---	---

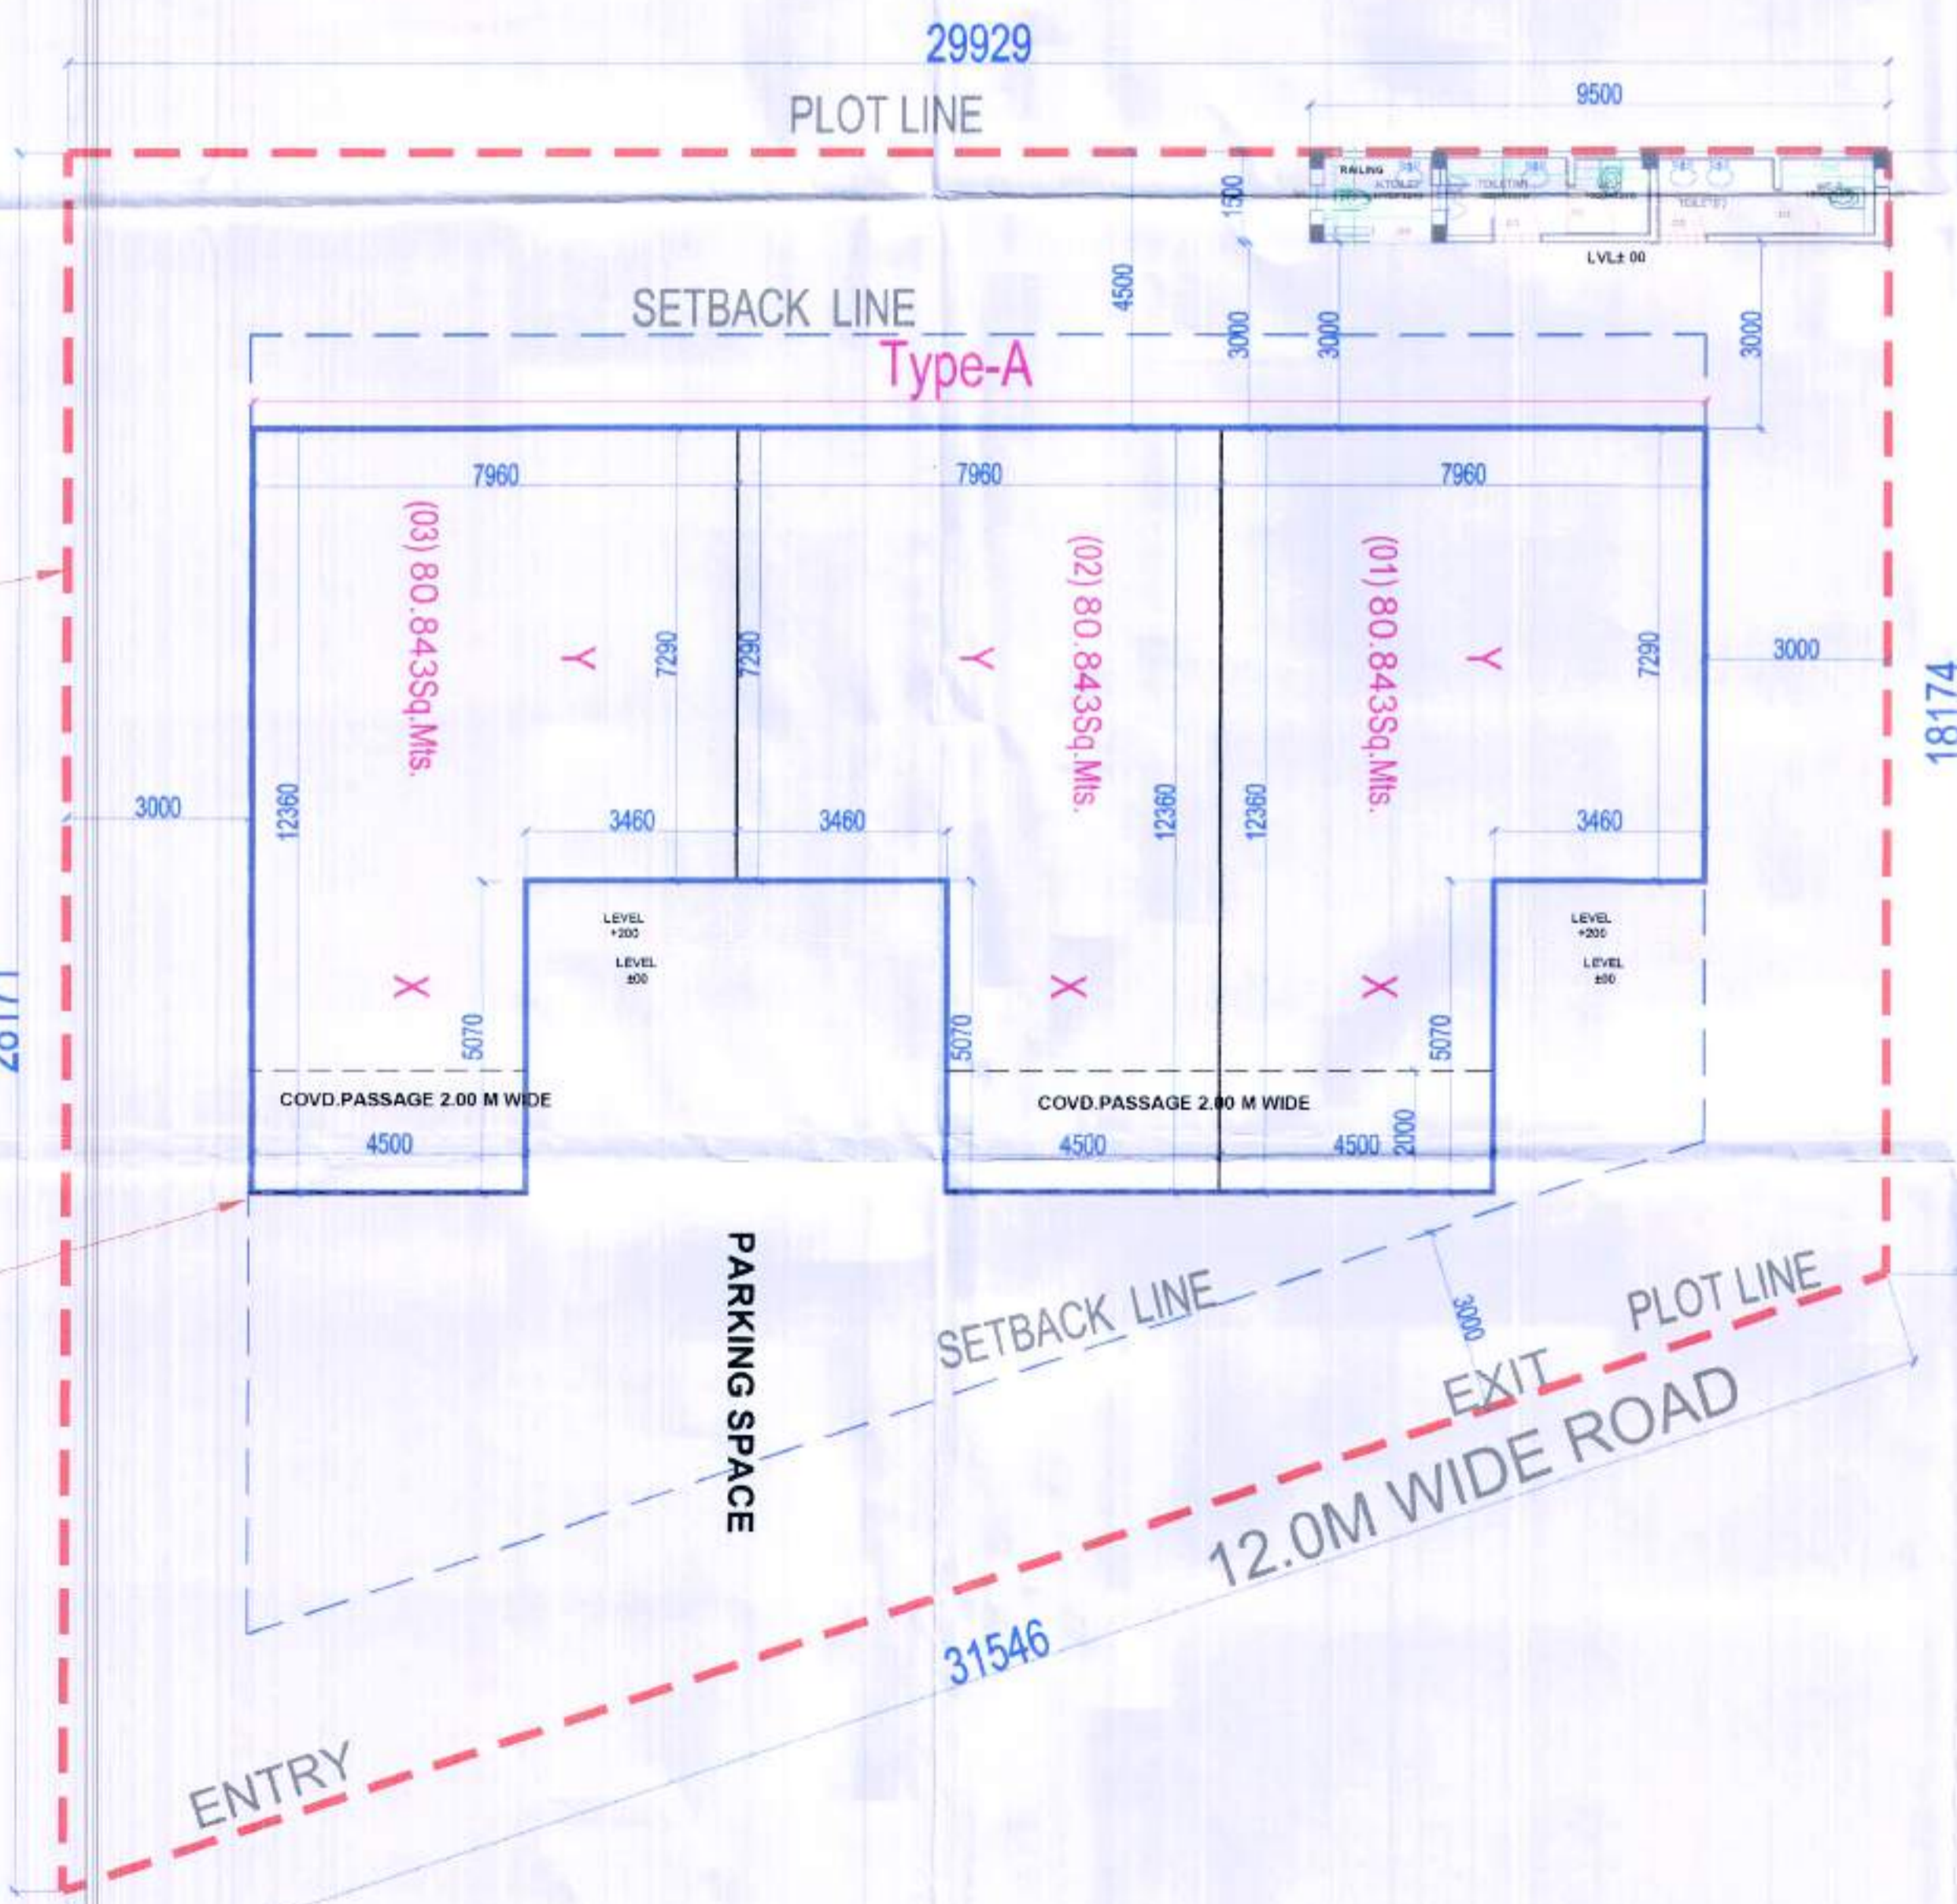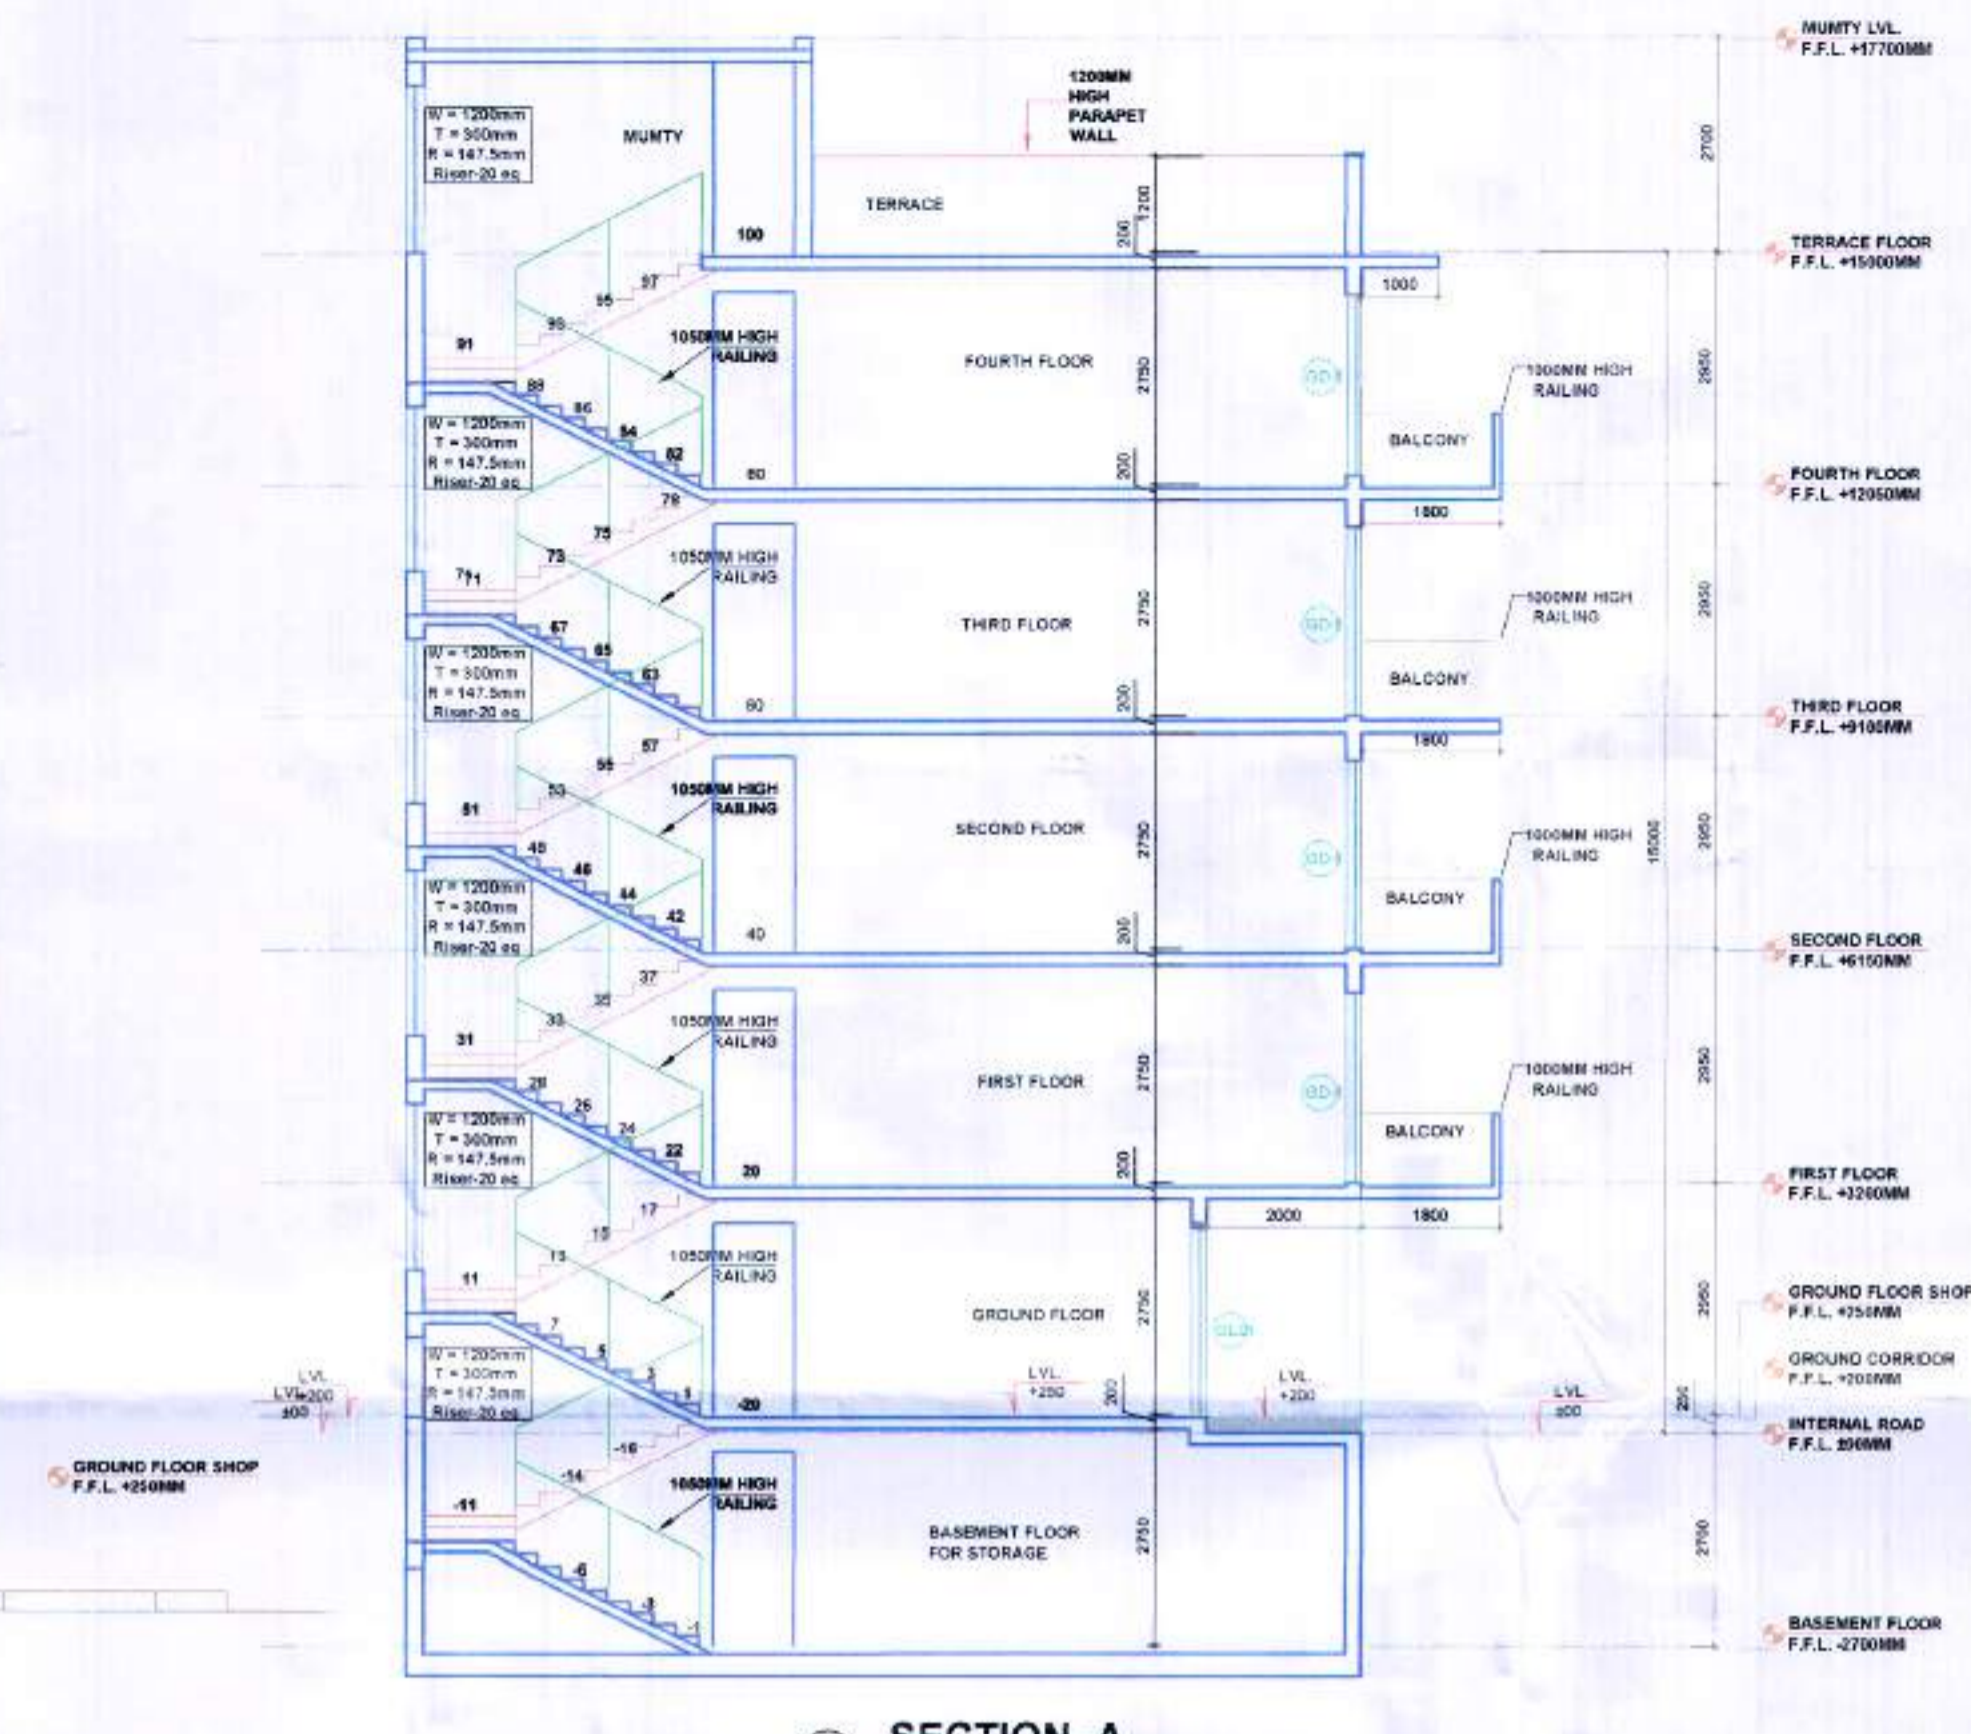


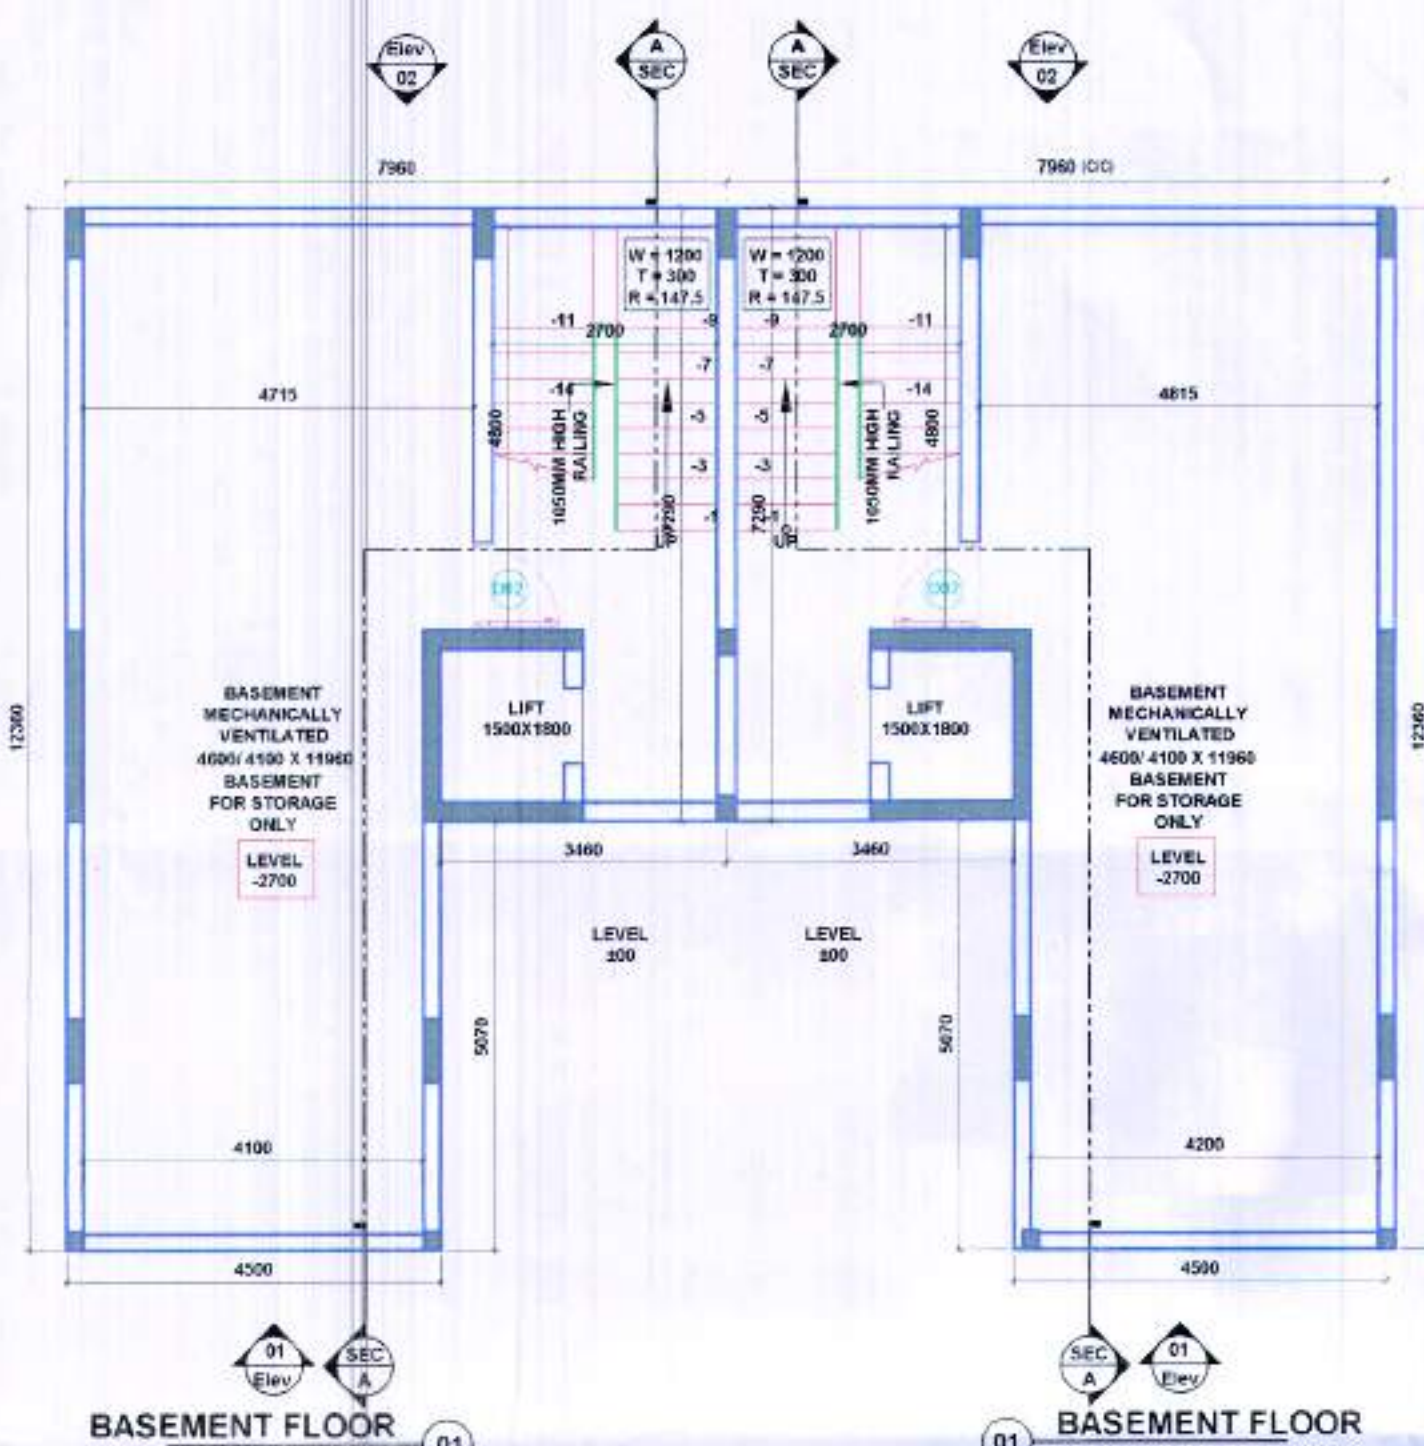


BASEMENT FLOOR 01

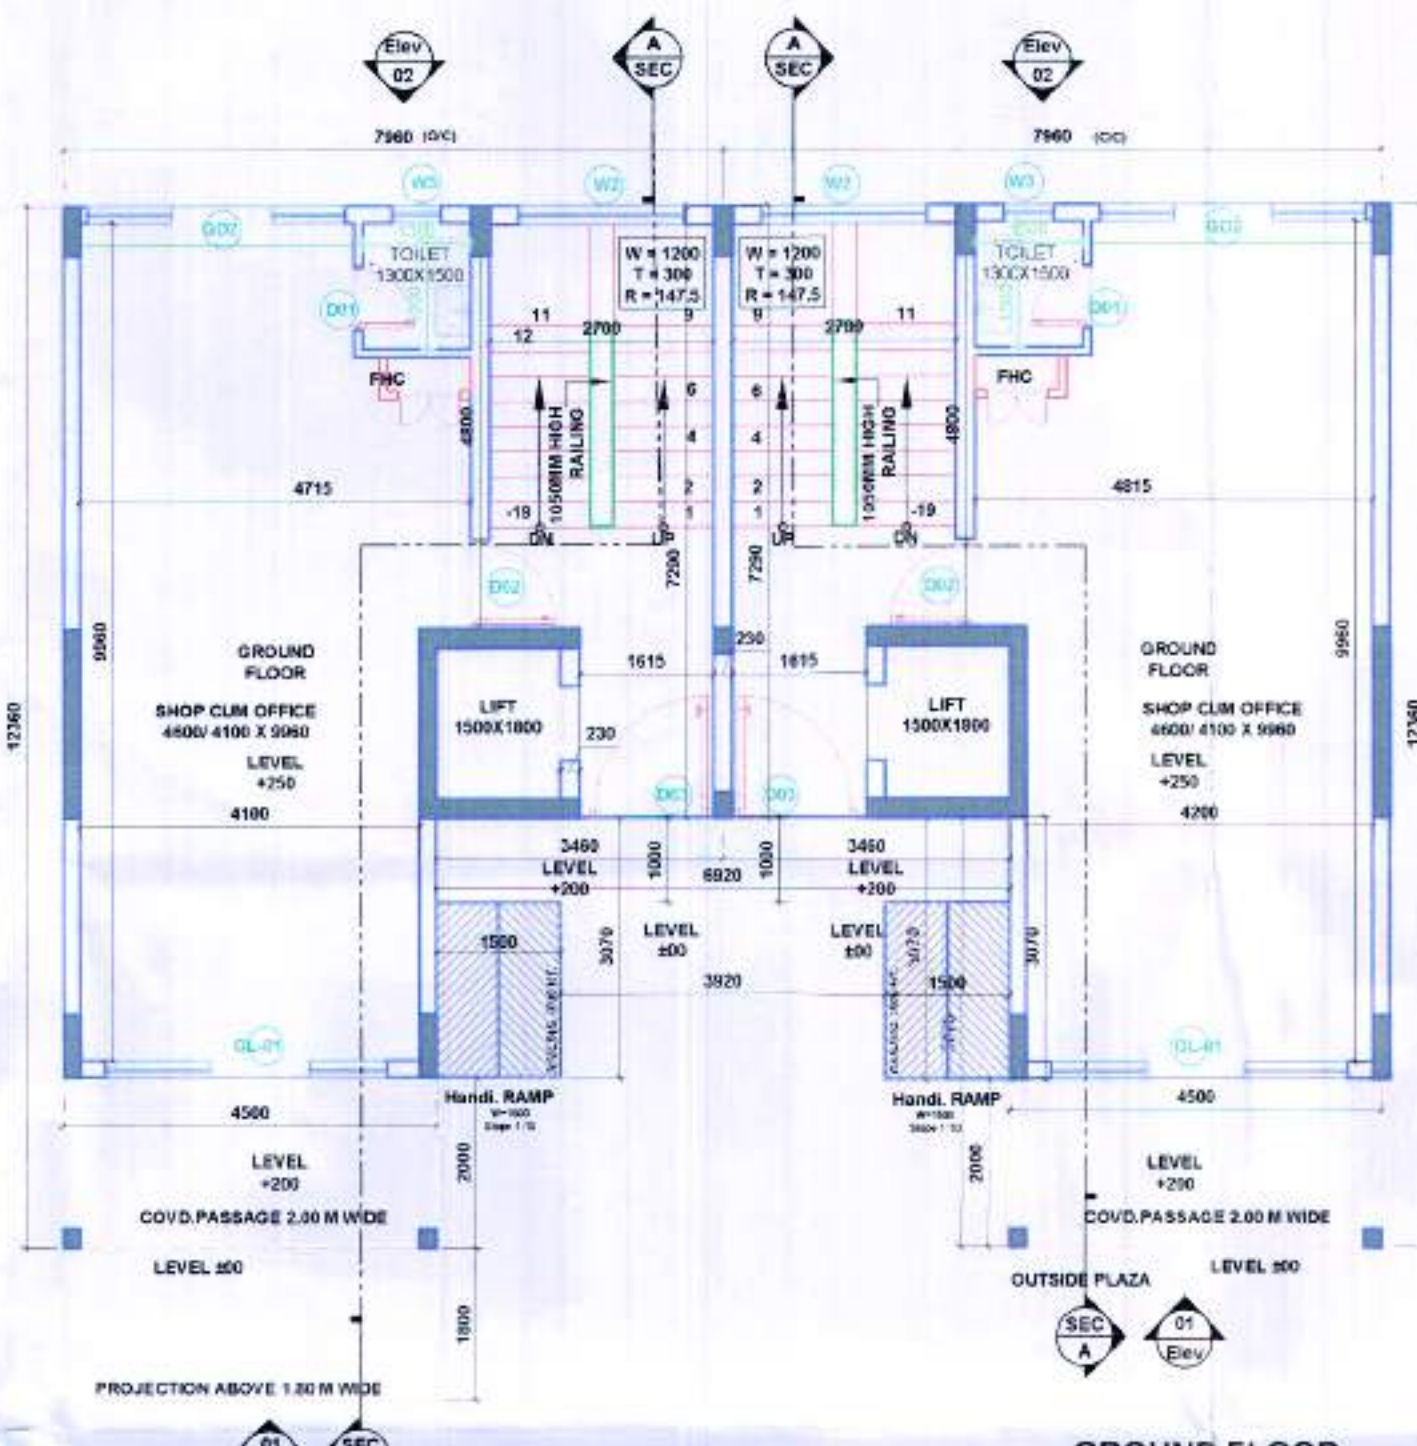

GROUND FLOOR 02

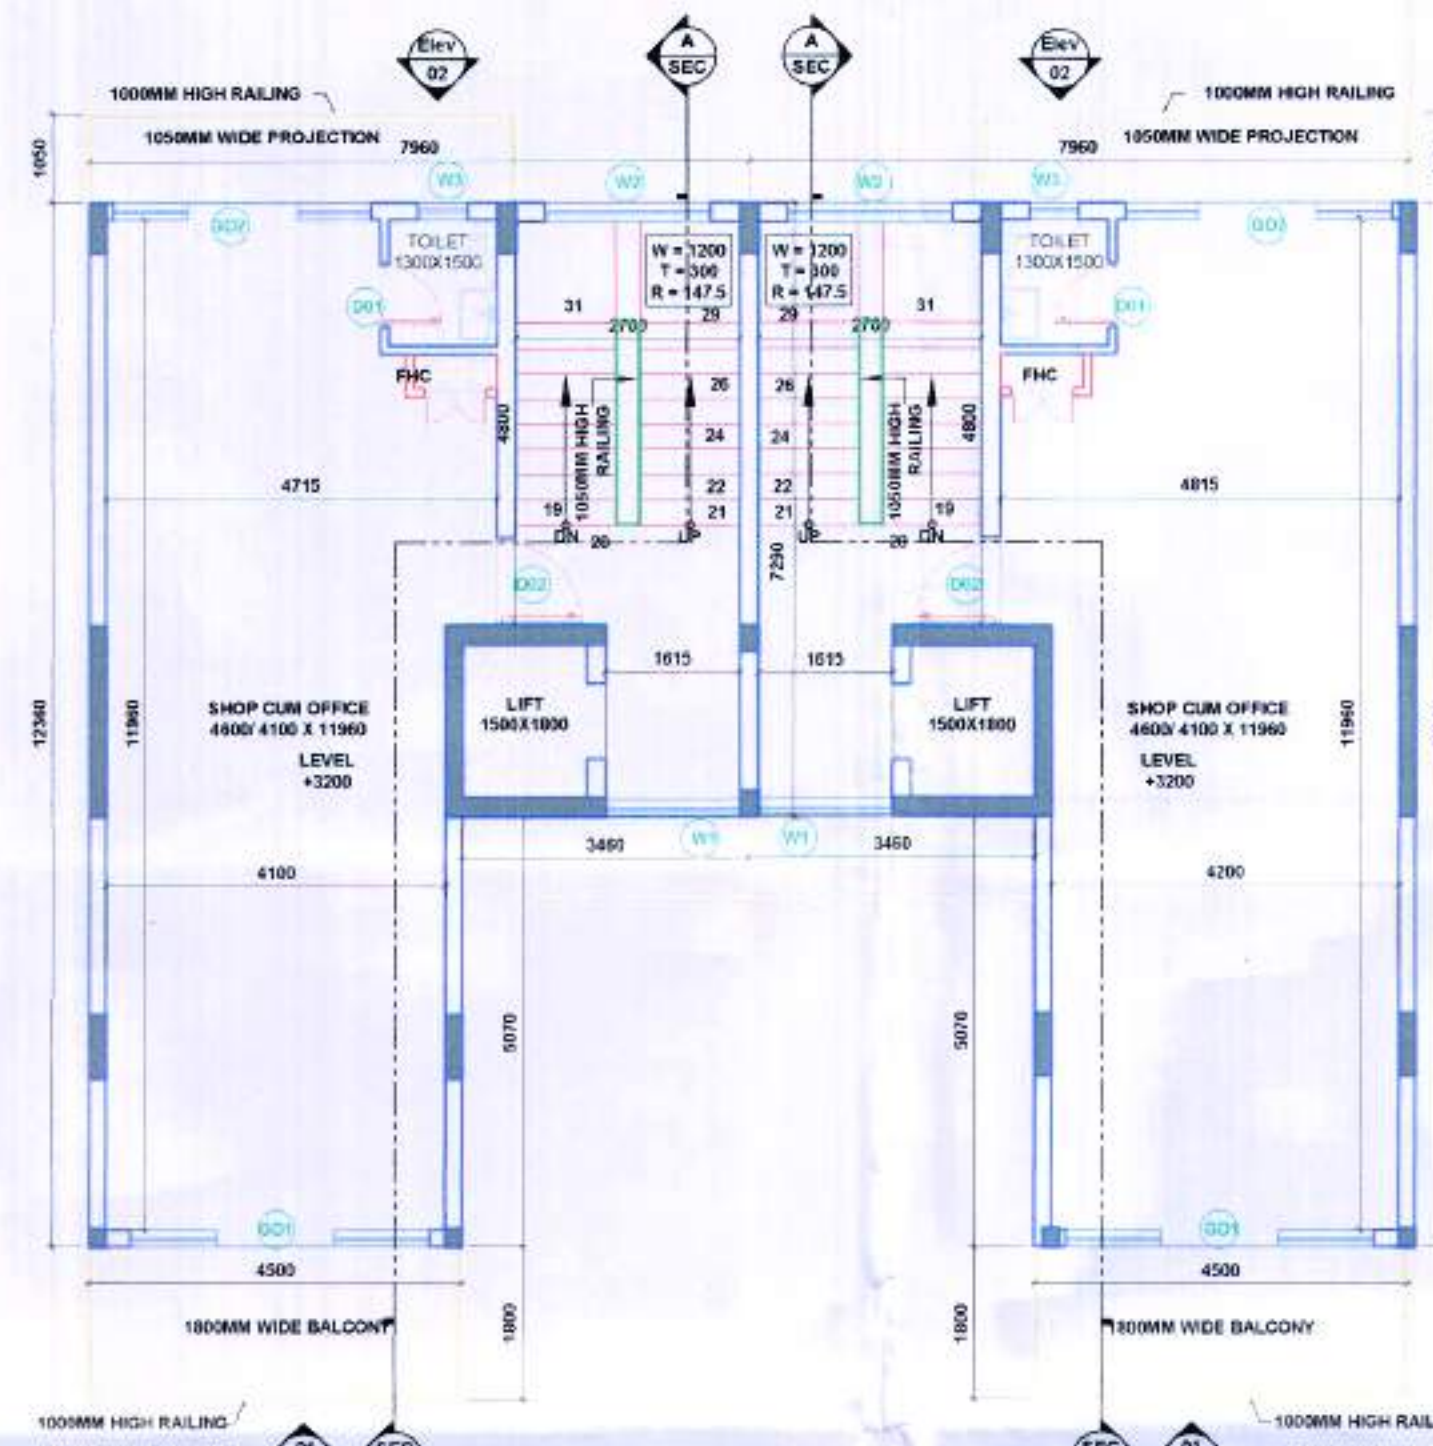


FIRST FLOOR 03

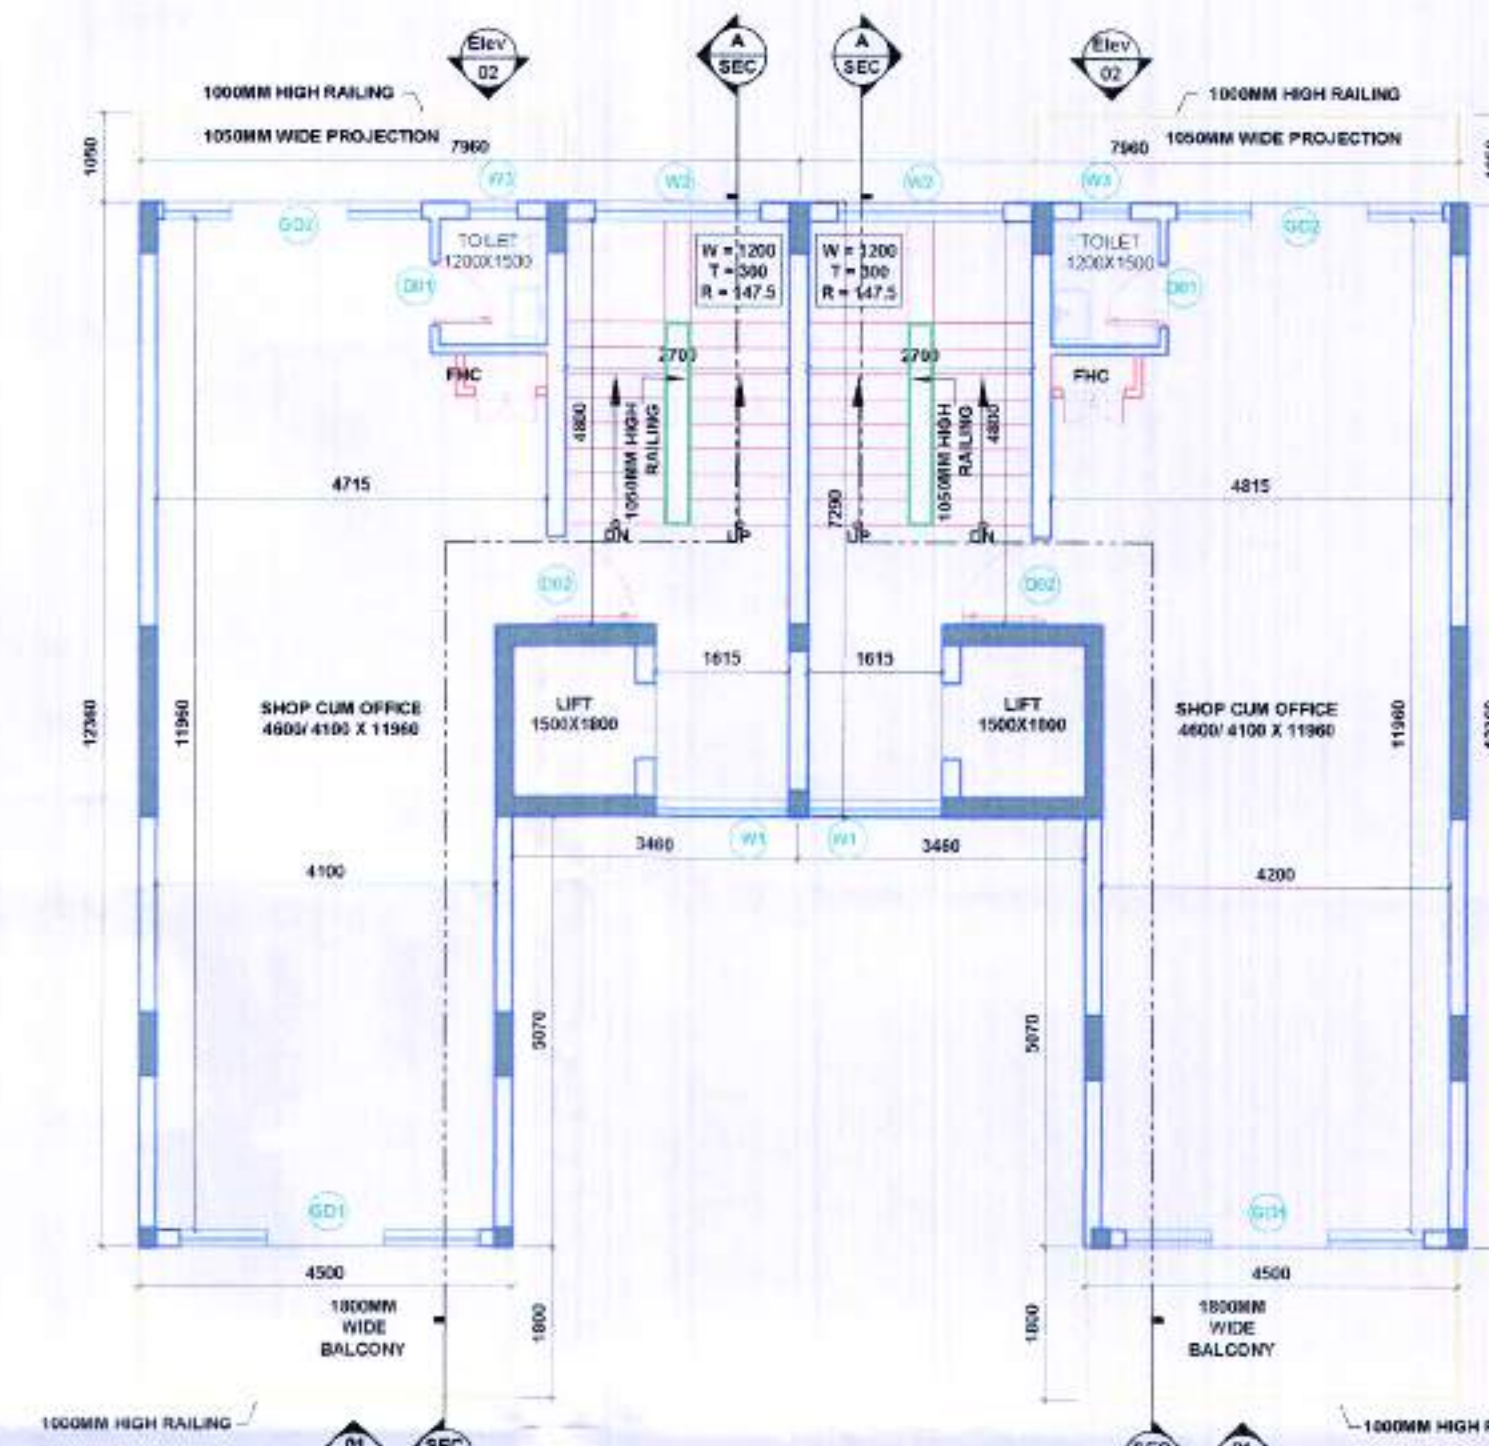


2ND,3RD & 4TH FLOOR PLAN 04

2ND,3RD & 4TH FLOOR PLAN 04

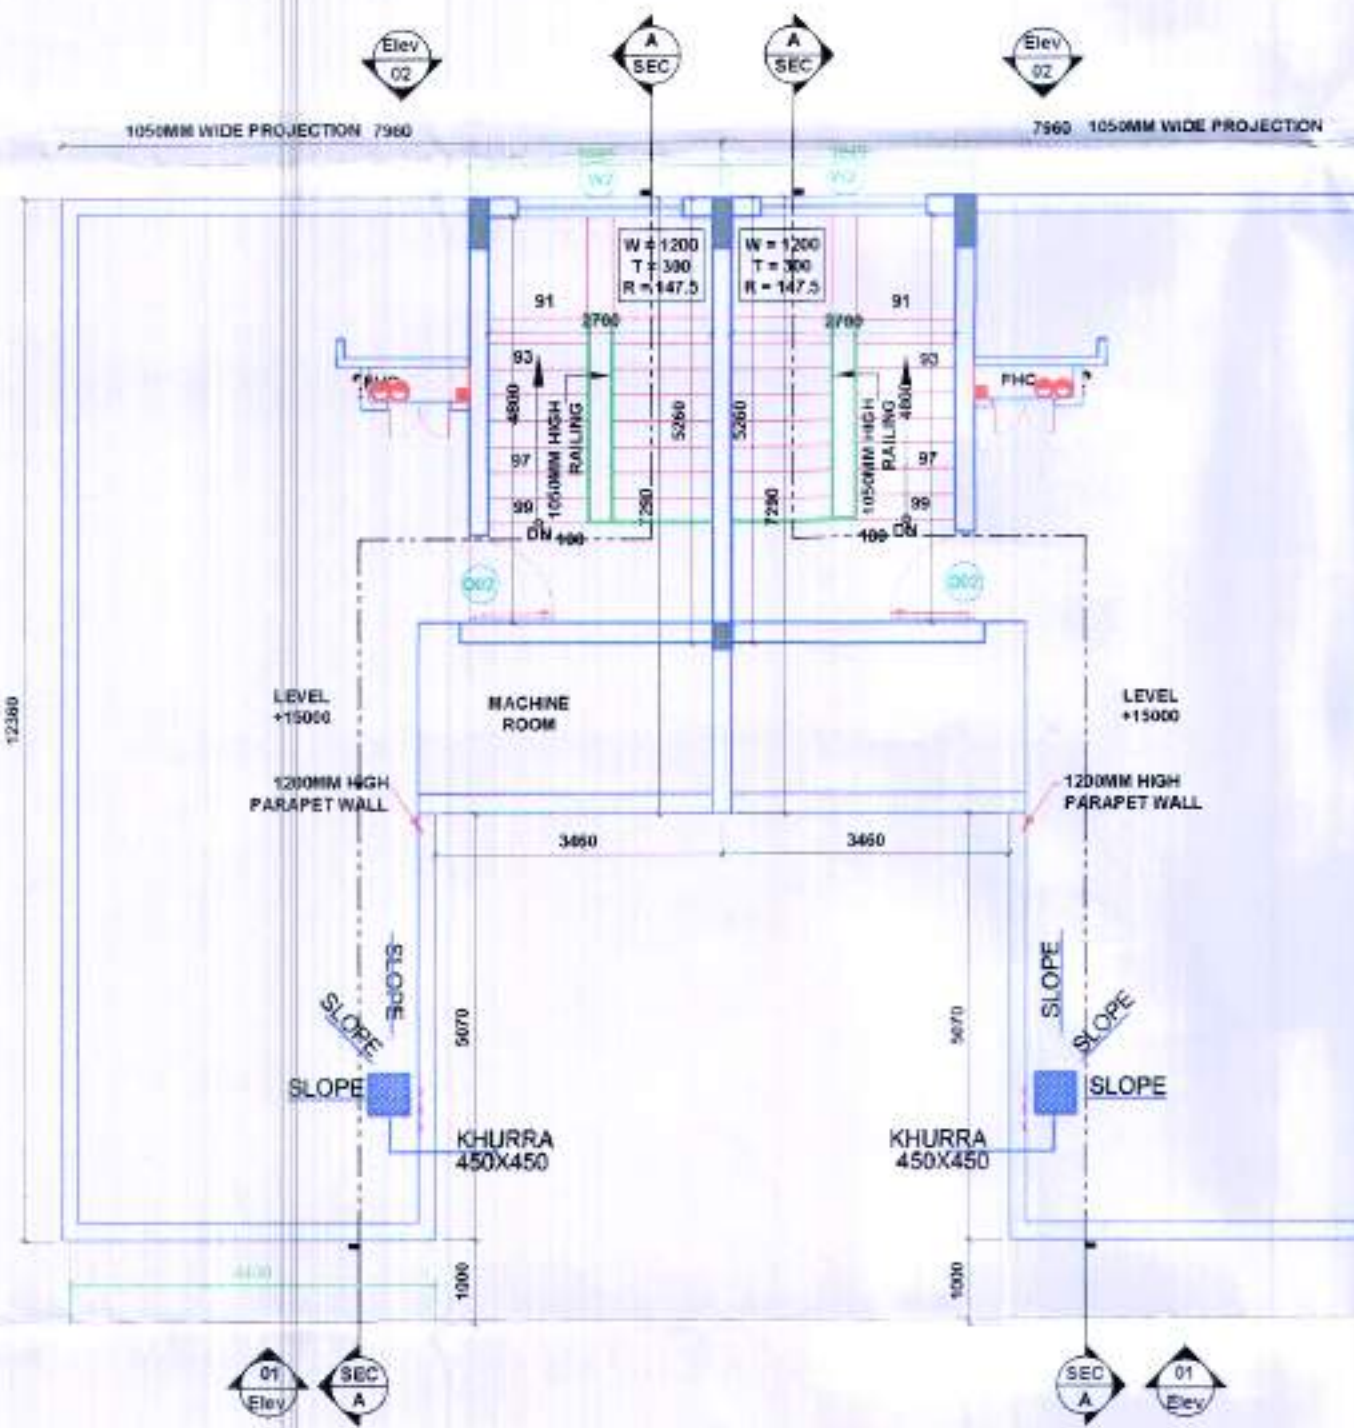

TERRACE FLOOR 05

TERRACE FLOOR 05

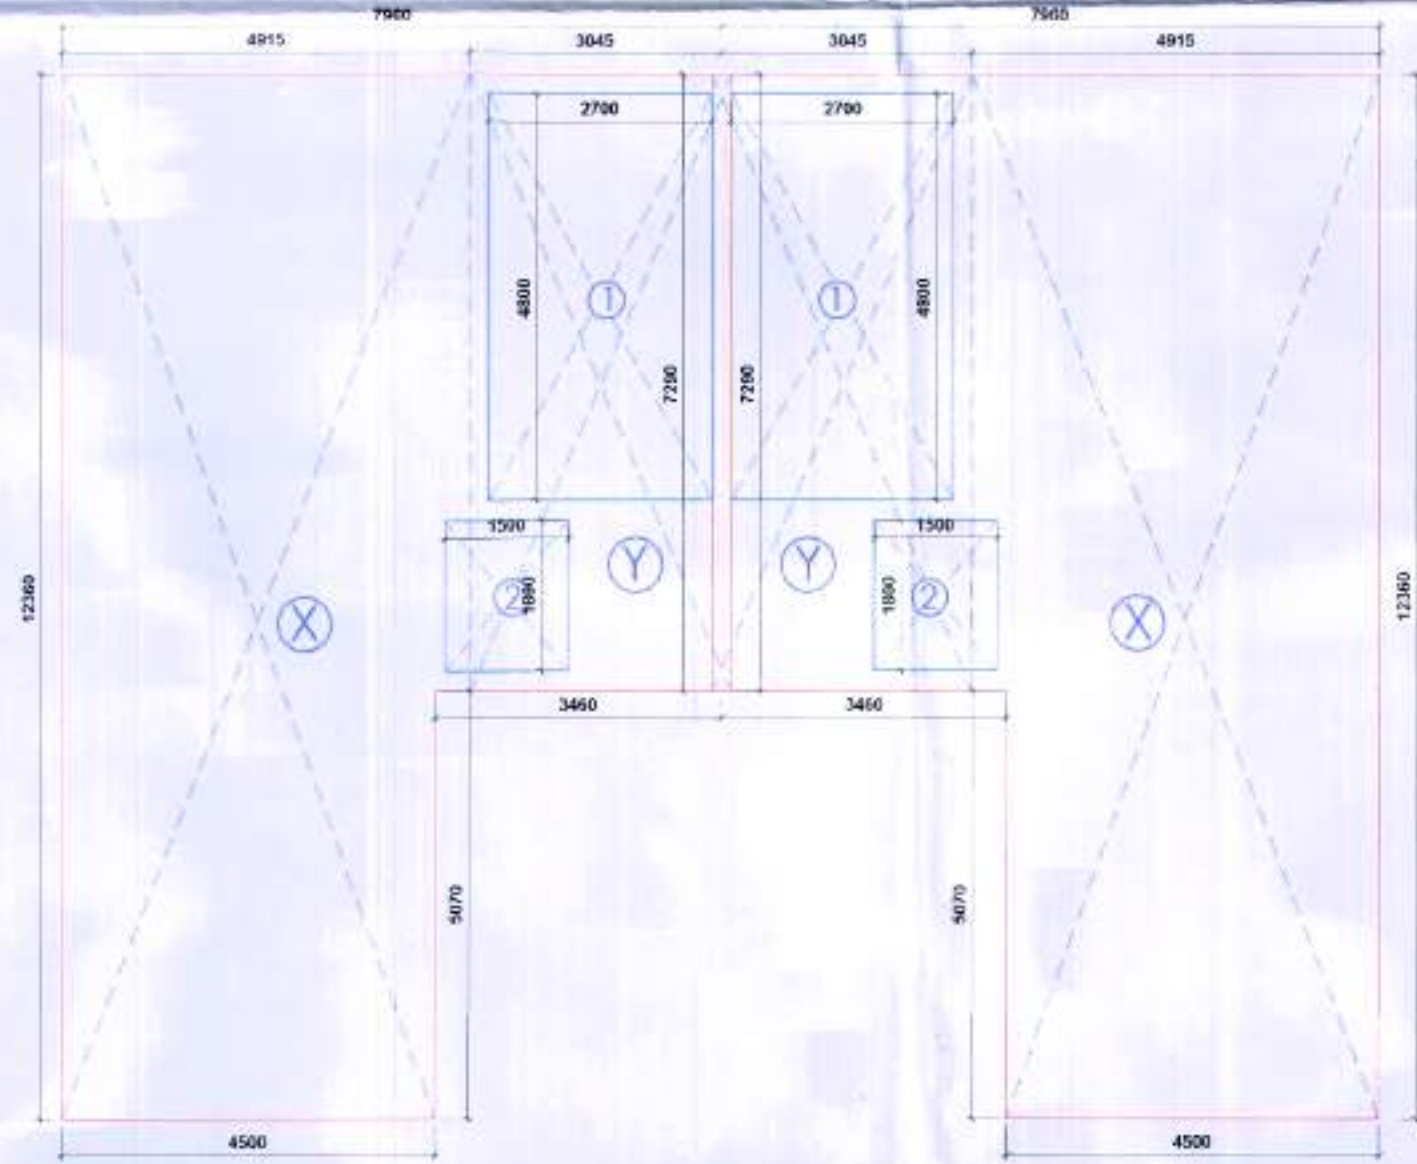

AREA DIAGRAM 06

AREA DIAGRAM 06

DOOR WINDOW SCHEDULE					
Sl.No.	Type	Opening Size	Cl Level	Lintel Level	
01	D01	750x2400	00	2400	
02	D02	1050x2400	00	2400	
03	D03	1200x2400	00	2400	
04	GD1	3000x2400	00	2400	
05	GD2	2000x2400	00	2400	
06	GL01	3000x2400	00	4550	
07	WD1	1200x2100	300	2400	
08	WD2	2200x2100	300	2400	
09	W03	600x1200	1200	2400	



Drg No. D4TUP 9106-II Dated 09.03.2023

RAJESH DUTT JD(HQ)
 SUREKHA YADAV ATP (HQ)
 SUNENA DTP(HQ)
 SANJAY KUMAR STP(E & V)
 (JITENDER SIHAG) CTP(IT&M)
 T.L. SATYAPRAKASH, IAS DGTCP (HR.)

TYPE-A FAR & GROUND COVERAGE CALCULATION				
PROPOSED GROUND COVERAGE		=	80.843	SQMT.
PROPOSED F.A.R.		=	341.677	SQMT.
PROPOSED FAR AREA OF GROUND FLOOR				
S.No.	LENGTH (IN M.)	WIDTH (IN M.)		
X	4.500	12.360	=	55.620 SQMT.
Y	3.460	7.290	=	25.223 SQMT.
TOTAL (I)			=	80.843 SQMT.
PROPOSED AREA OF 1ST TO 4TH FLOOR				
S.No.	LENGTH (IN M.)	WIDTH (IN M.)		
X	4.500	12.360	=	55.620 SQMT.
Y	3.460	7.290	=	25.223 SQMT.
TOTAL (a)			=	80.843 SQMT.
DEDUCTION				
1(Staircase)	2.700	4.800	=	12.960 SQMT.
2(Lift)	1.500	1.800	=	2.700 SQMT.
TOTAL (b)			=	15.660 SQMT.
FAR AREA OF TYPICAL FLOOR = (a-b)			=	65.183 SQMT.
FAR 1ST TO 4TH = TYPICAL FLOOR X 4NOS (II)			=	260.734 SQMT.
TOTAL FAR ON GROUND TO FOURTH FLOOR (H+II)			=	341.677 SQMT.
PROPOSED AREA OF BASEMENT FLOOR				
S.No.	LENGTH (IN M.)	WIDTH (IN M.)		
X	4.500	5.070	=	22.815 SQMT.
Y	3.460	7.960	=	27.542 SQMT.
TOTAL			=	50.357 SQMT.
MUMJTY AREA				
	3.045	5.260	=	16.017 SQMT.
PROPOSED BUILT-UP AREA AREA				
FAR AREA	DEDUCTION AREA X 4 NOS.	MUMJTY	BASEMENT AREA	
341.677	46.980	16.02	50.36	= 464.930 SQMT.


PROJECT TITLE
 STANDARD DESIGN OF SCO IN COMMERCIAL-3, SITE AREA MEASURING 0.171 ACRE IN PLOTTED COLONY UNDER (DDJAY2016) LICENSE NO. 110 OF 2022 DATED 10.08.2022 FALLING IN SECTOR 34, SONIPAT, HARYANA. BEING DEVELOPED BY : OASIS LANDMARKS LLP.

DRAWING TITLE:
 SCO Type - A
 FLOOR PLANS & AREA DIAGRAMS

OWNER'S SIGN. ARCHITECT'S SIGN.
 For Oasis Landmarks LLP
 Rajiv Gandhi ARCHITECT LIC. NO.-CA/91/13852

DOOR WINDOW SCHEDULE

S.No	Type	Size of Opening	CH Level	Lintel Level	Description
1	D1	1590 x 2100	00	2100	H. Toilet
2	D2	1590 x 2100	00	2100	Token Entry
2	D3	750 x 2100	00	2100	WC

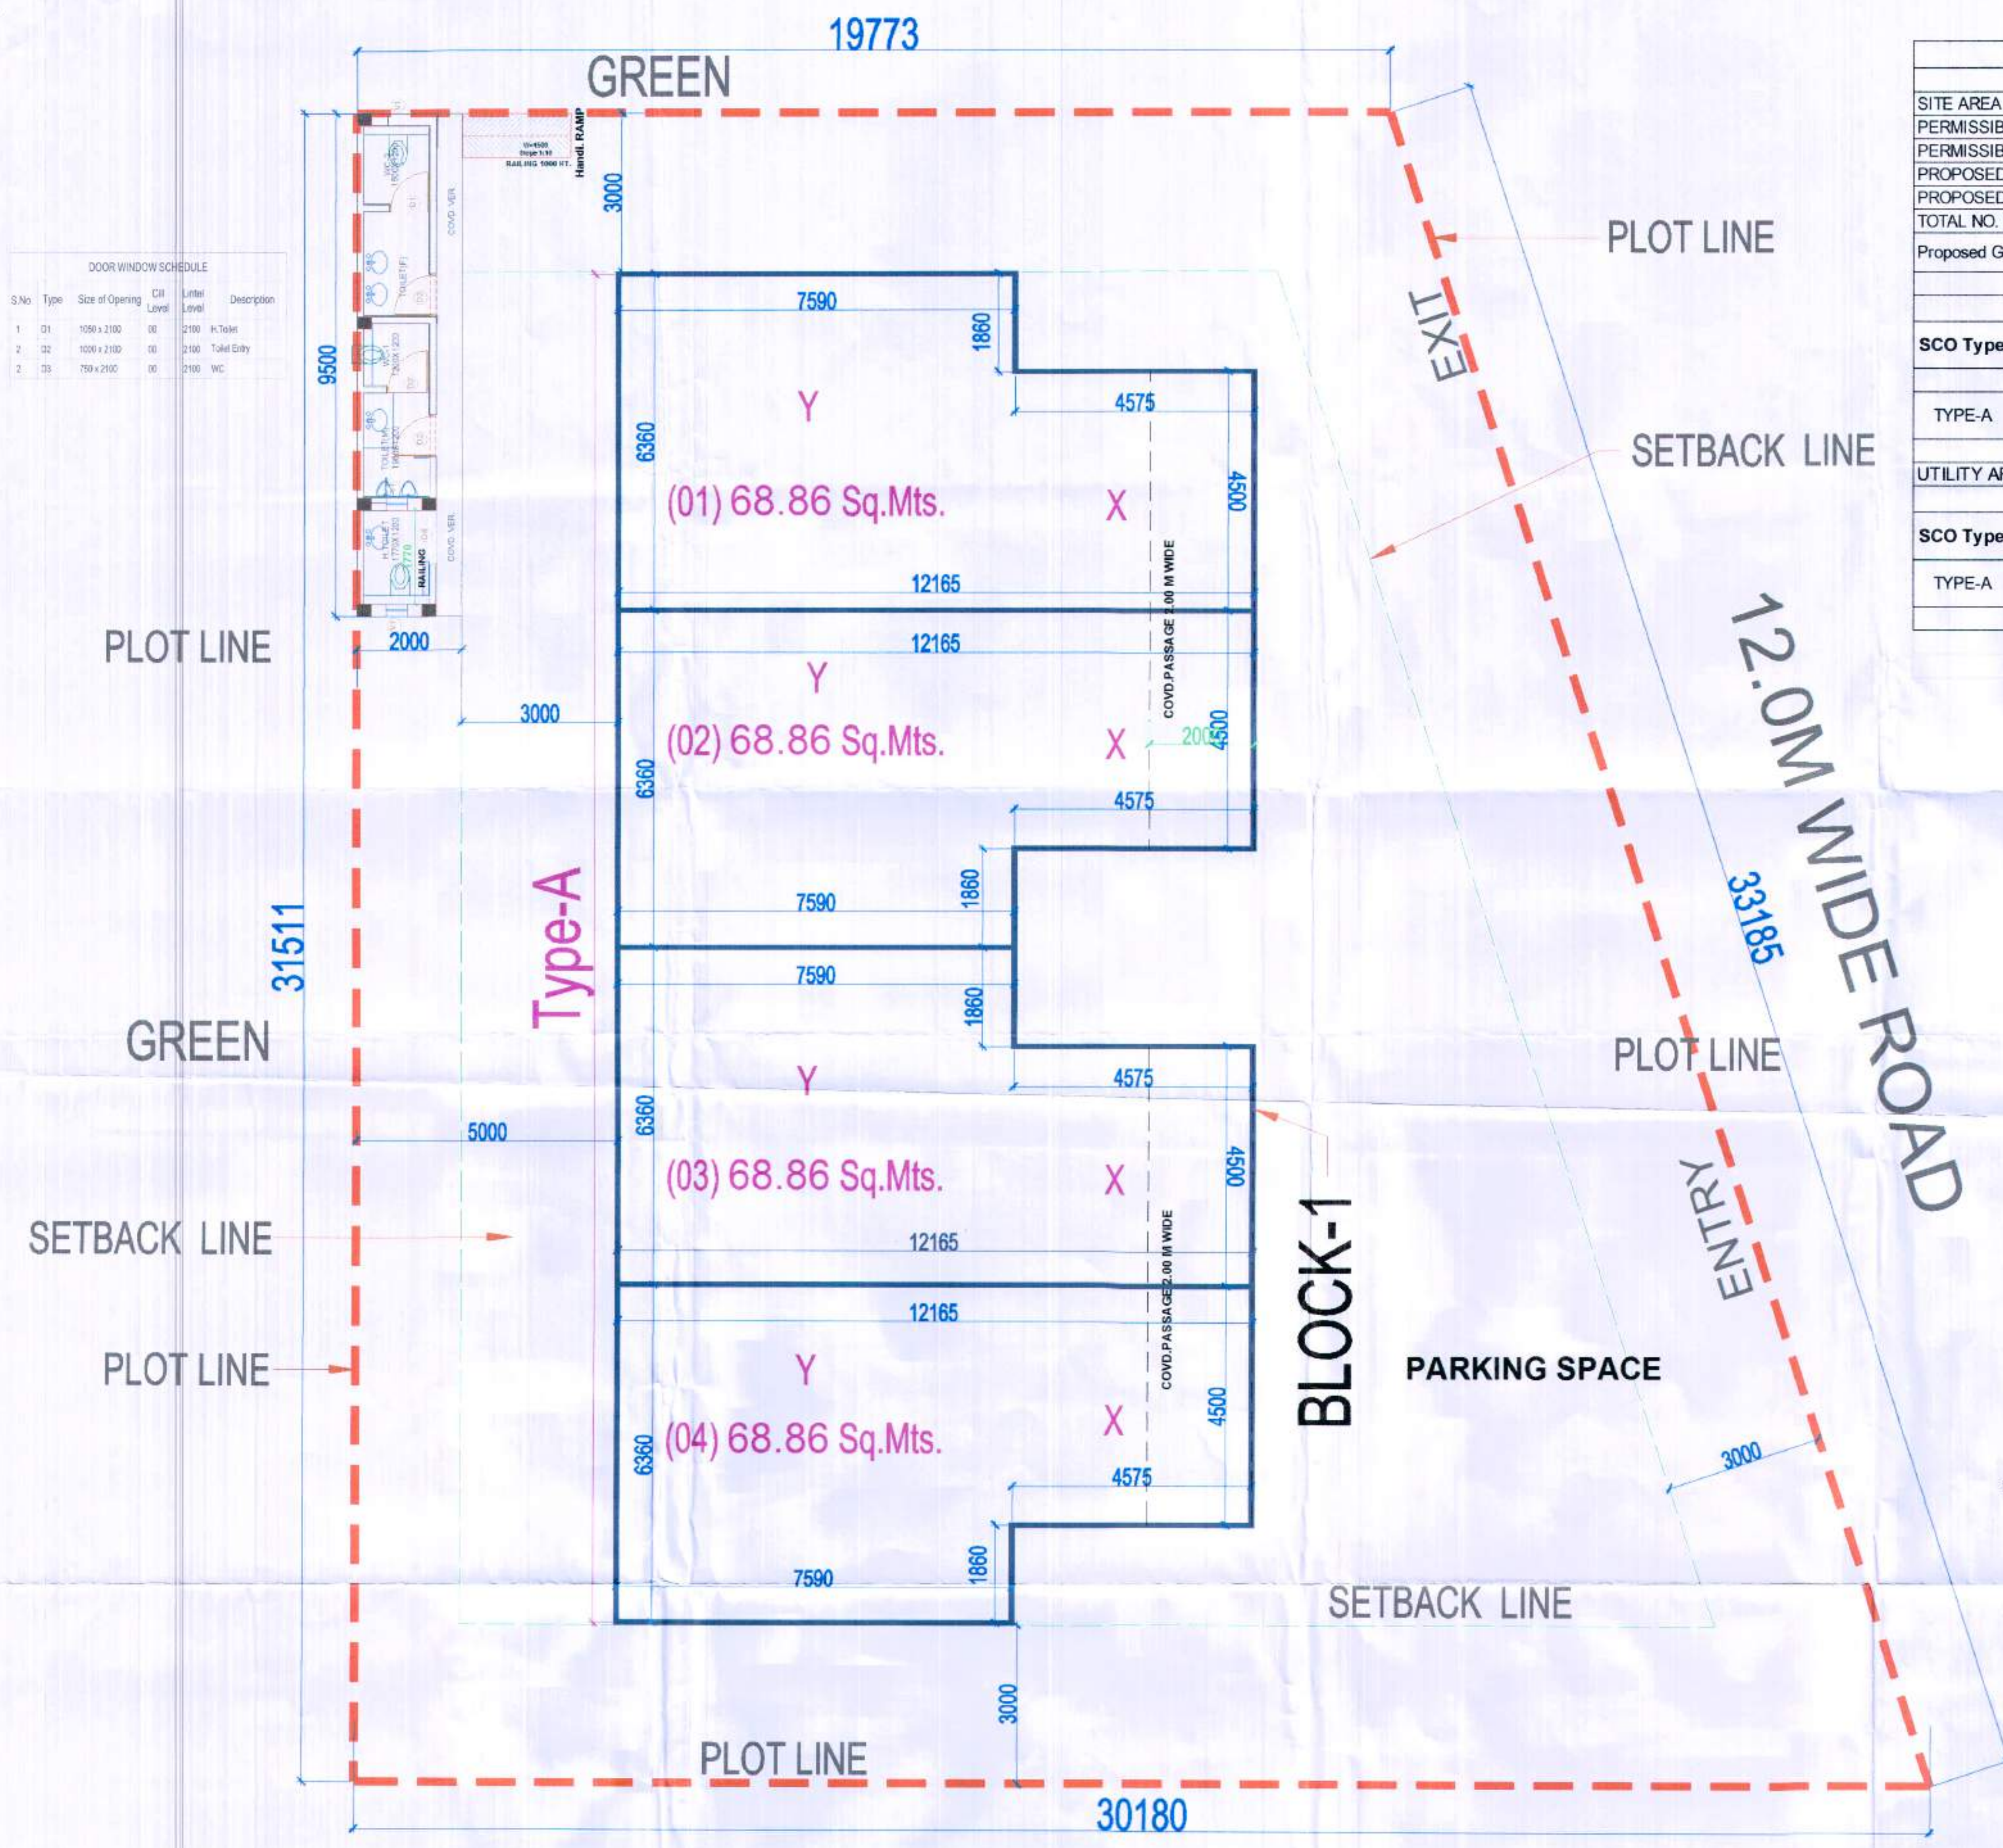

AREA DETAIL COMMERCIAL-5

Description	Factor	Sq.Mts.
SITE AREA	0.19 Acres	787.030
PERMISSIBLE GROUND COVERAGE	35%	275.461
PERMISSIBLE FAR	150%	1180.545
PROPOSED GROUND COVERAGE	34.997%	275.440
PROPOSED FAR	141.504%	1113.678
TOTAL NO. OF SCO's		4
Proposed Green/open space	65.00%	511.590

GROUND COVERAGE

SCO Type	SCO Size in M.	AREA (axb) (SQMT.)	1Nos AREA (x+y)=c (SQMT.)	TOTAL NOS.(z)	TOTAL AREA (cxz) (SQMT.)
TYPE-A	(x) 4.500	4.575	20.588	68.860	4
	(y) 6.360	7.590	48.272		
TOTAL AREA				4	275.440
UTILITY AREA NON F.A.R.		2.000	9.500	19.000	1

FAR CALCULATION

SCO Type	SCO NO.	FAR AREA OF 1 NOS SCO	TOTAL NOS.(z)	TOTAL FAR AREA
TYPE-A	SCO-1 TO SCO-4	278.420	4	1113.678
TOTAL AREA			4	1113.678

LEGEND:
 All Dimension are in Millimeter.
 Scheme Boundary Shown as - - - - -
 Area Under Ground Coverage Shown as _____
 Parking/Open Space shall not be sold at any manner.







Drng No. DGTCP 9107-I Dated 29-03-23

RAJESH DUTT JD(HQ)
 SUREKHA YADAV ATP (HQ)
 SUNENA DTP(HQ)
 SANJAY KUMAR (JITENDER SHAG) STP(E & V)
 T.L. SATYAPRAKASH, IAS CTP(IT&M) L.O
 DGTCP (HR.)

PROJECT TITLE
 STANDARD DESIGN OF SCO IN COMMERCIAL- 5, SITE AREA MEASURING 0.19 ACRE IN PLOTTED COLONY UNDER (DDJAY2016) LICENSE NO. 110 OF 2022 DATED 10.08.2022 FALLING IN SECTOR 34, SONIPAT, HARYANA, BEING DEVELOPED BY : OASIS LANDMARKS LLP.

DRAWING TITLE:
 SITE PLAN OF SCO ON COMMERCIAL-5

OWNER'S SIGN. ARCHITECT'S SIGN.
 For Oasis Landmarks LLP Authorised Signatory
 RAJIV GANDHI ARCHITECT LIC. No.-CA / 91 / 13852

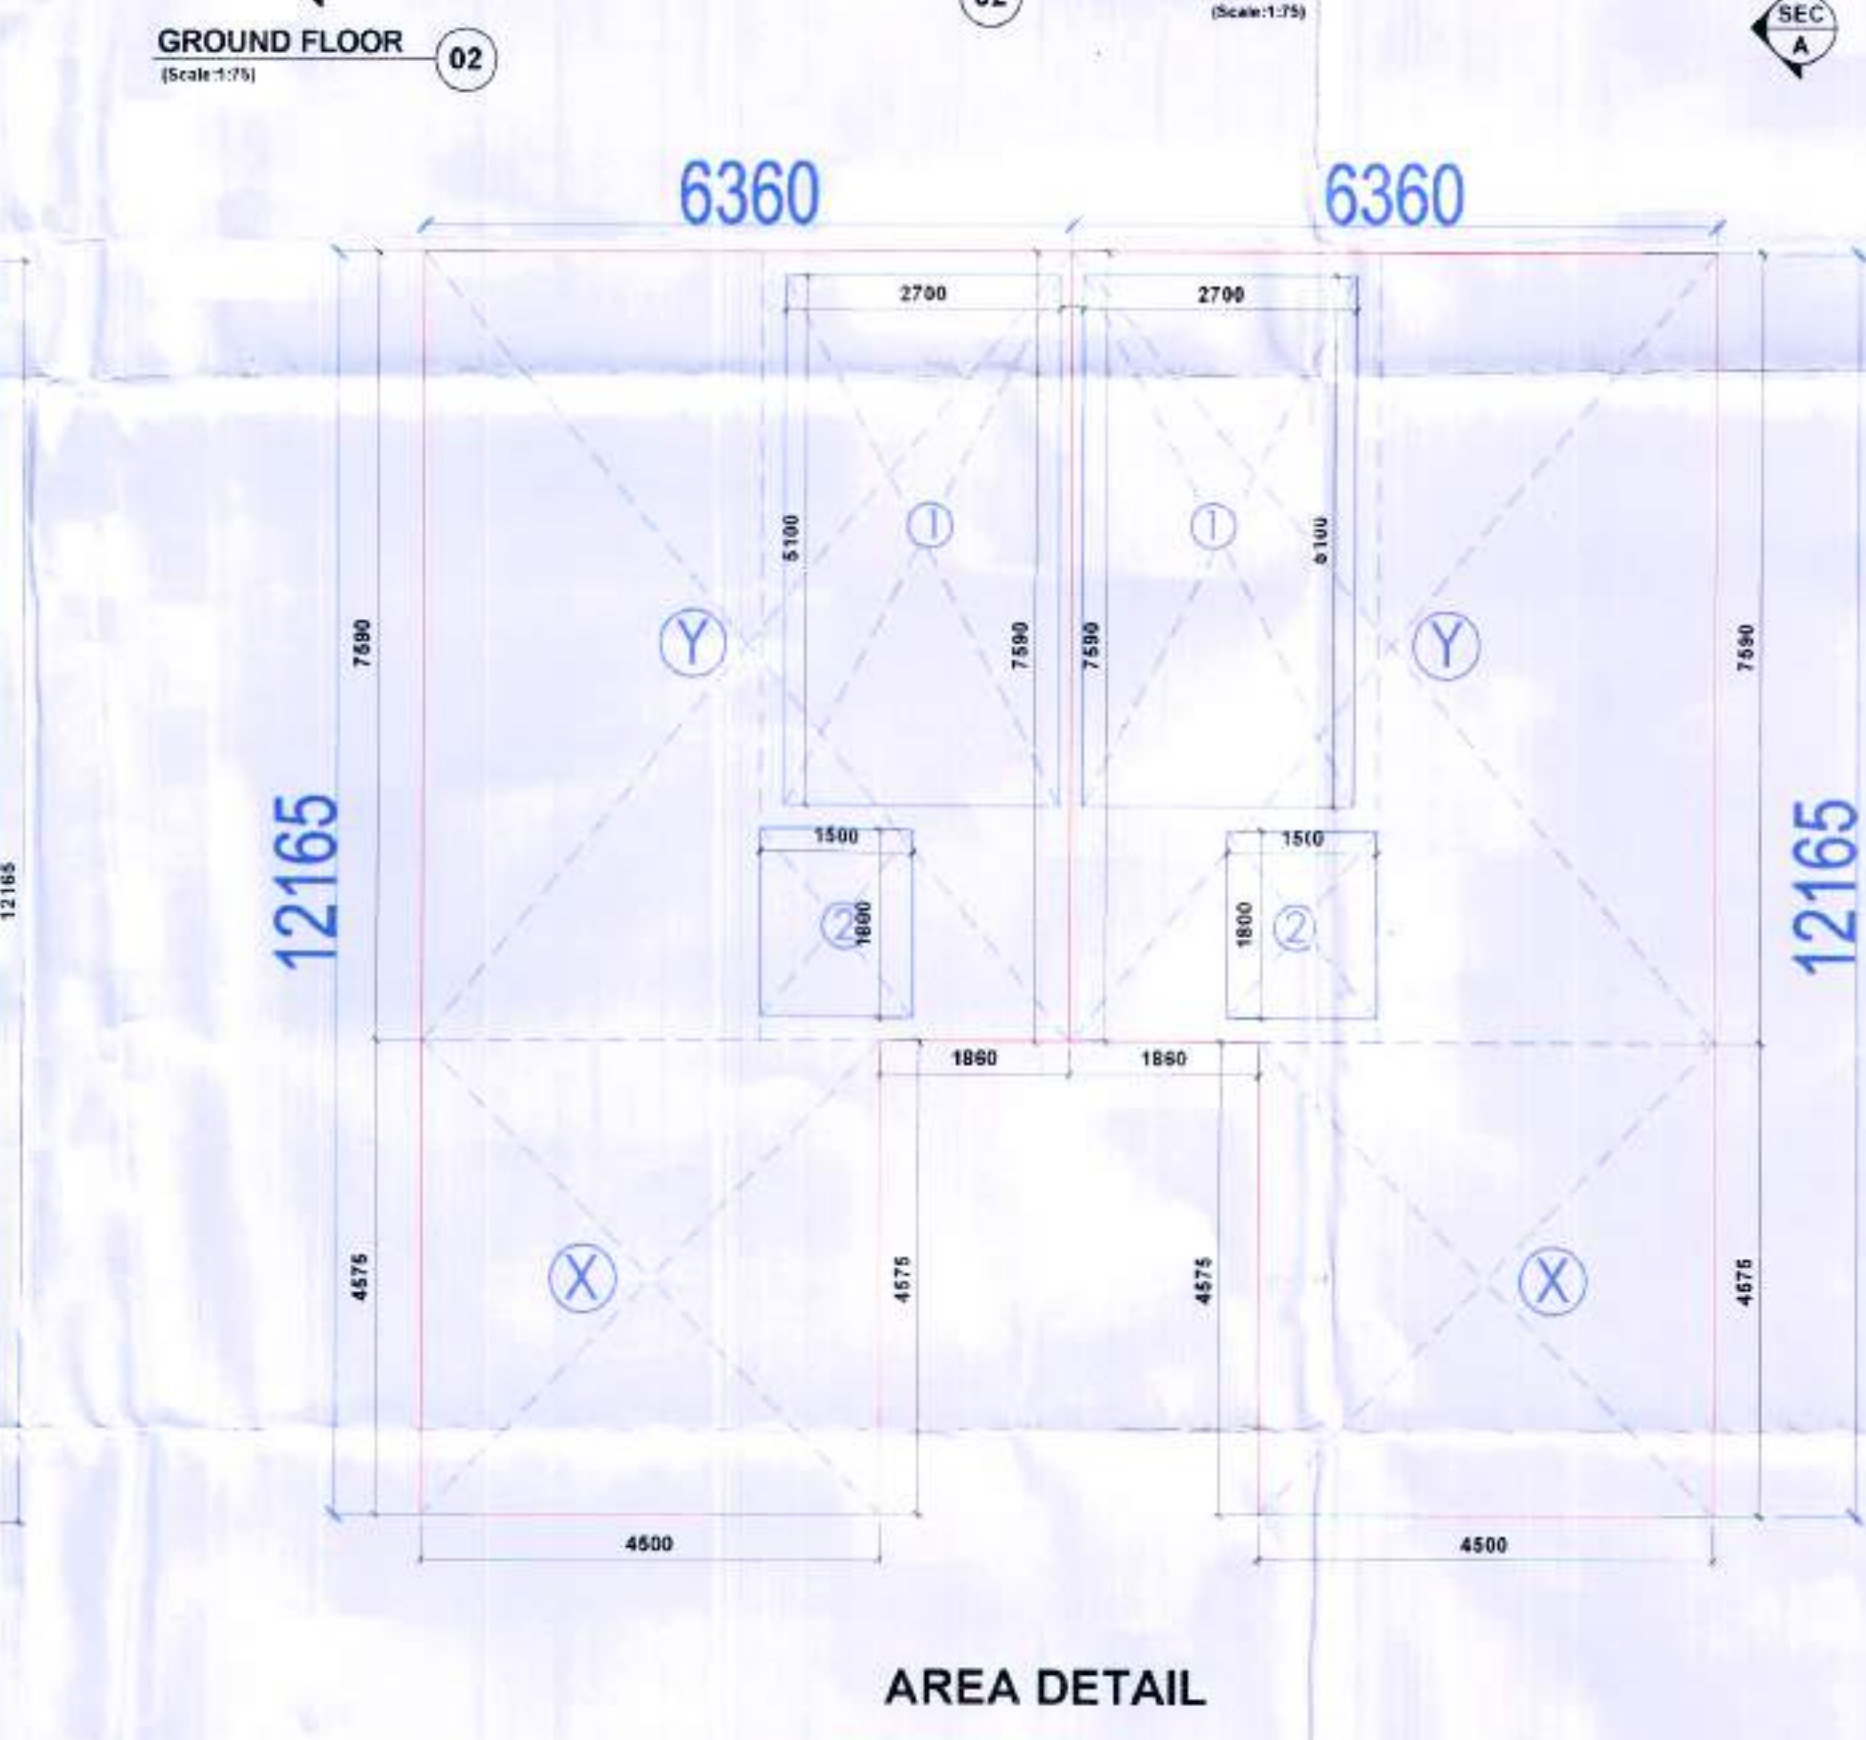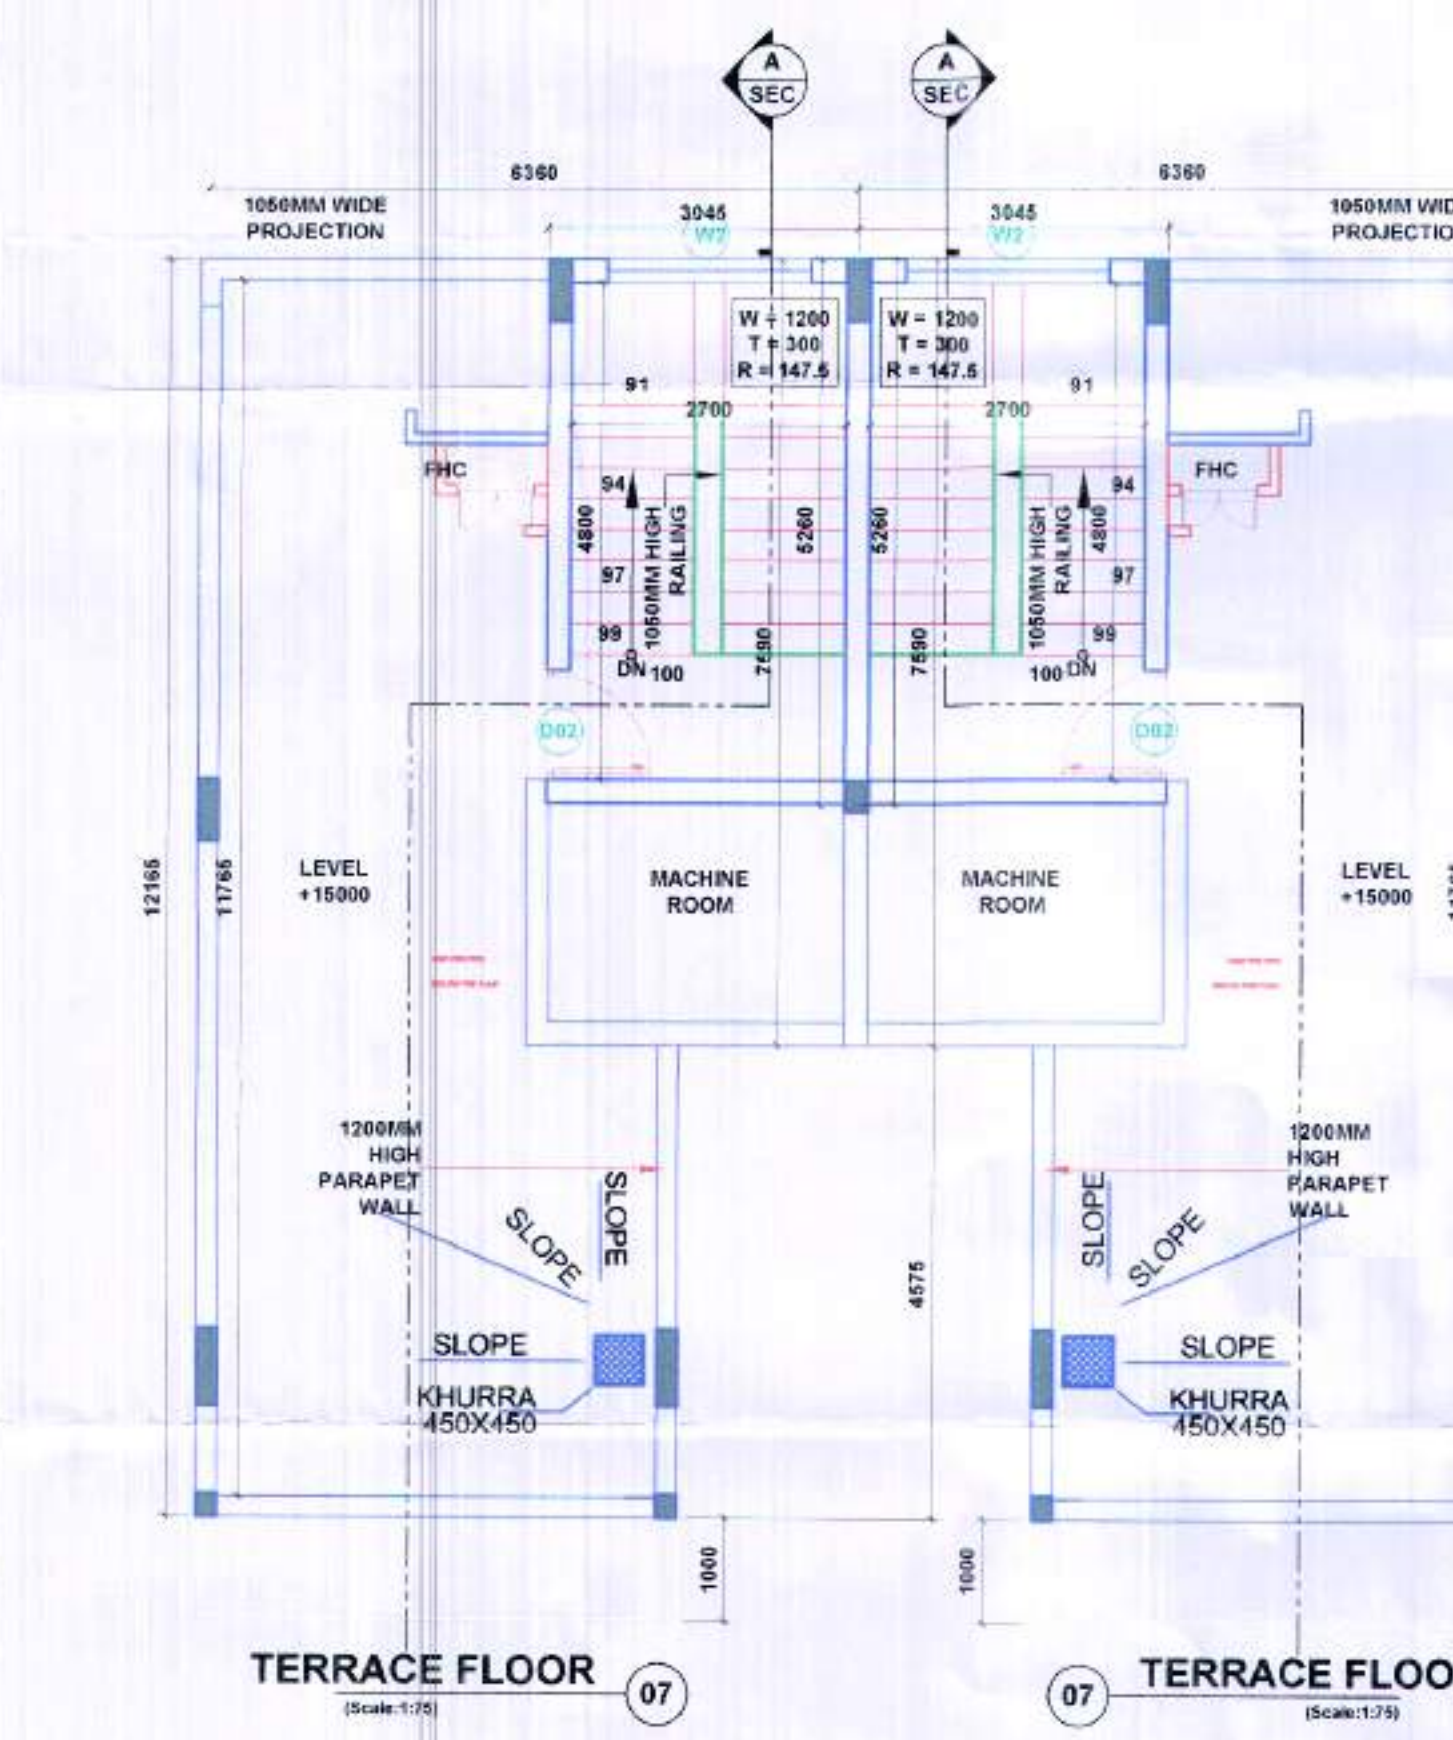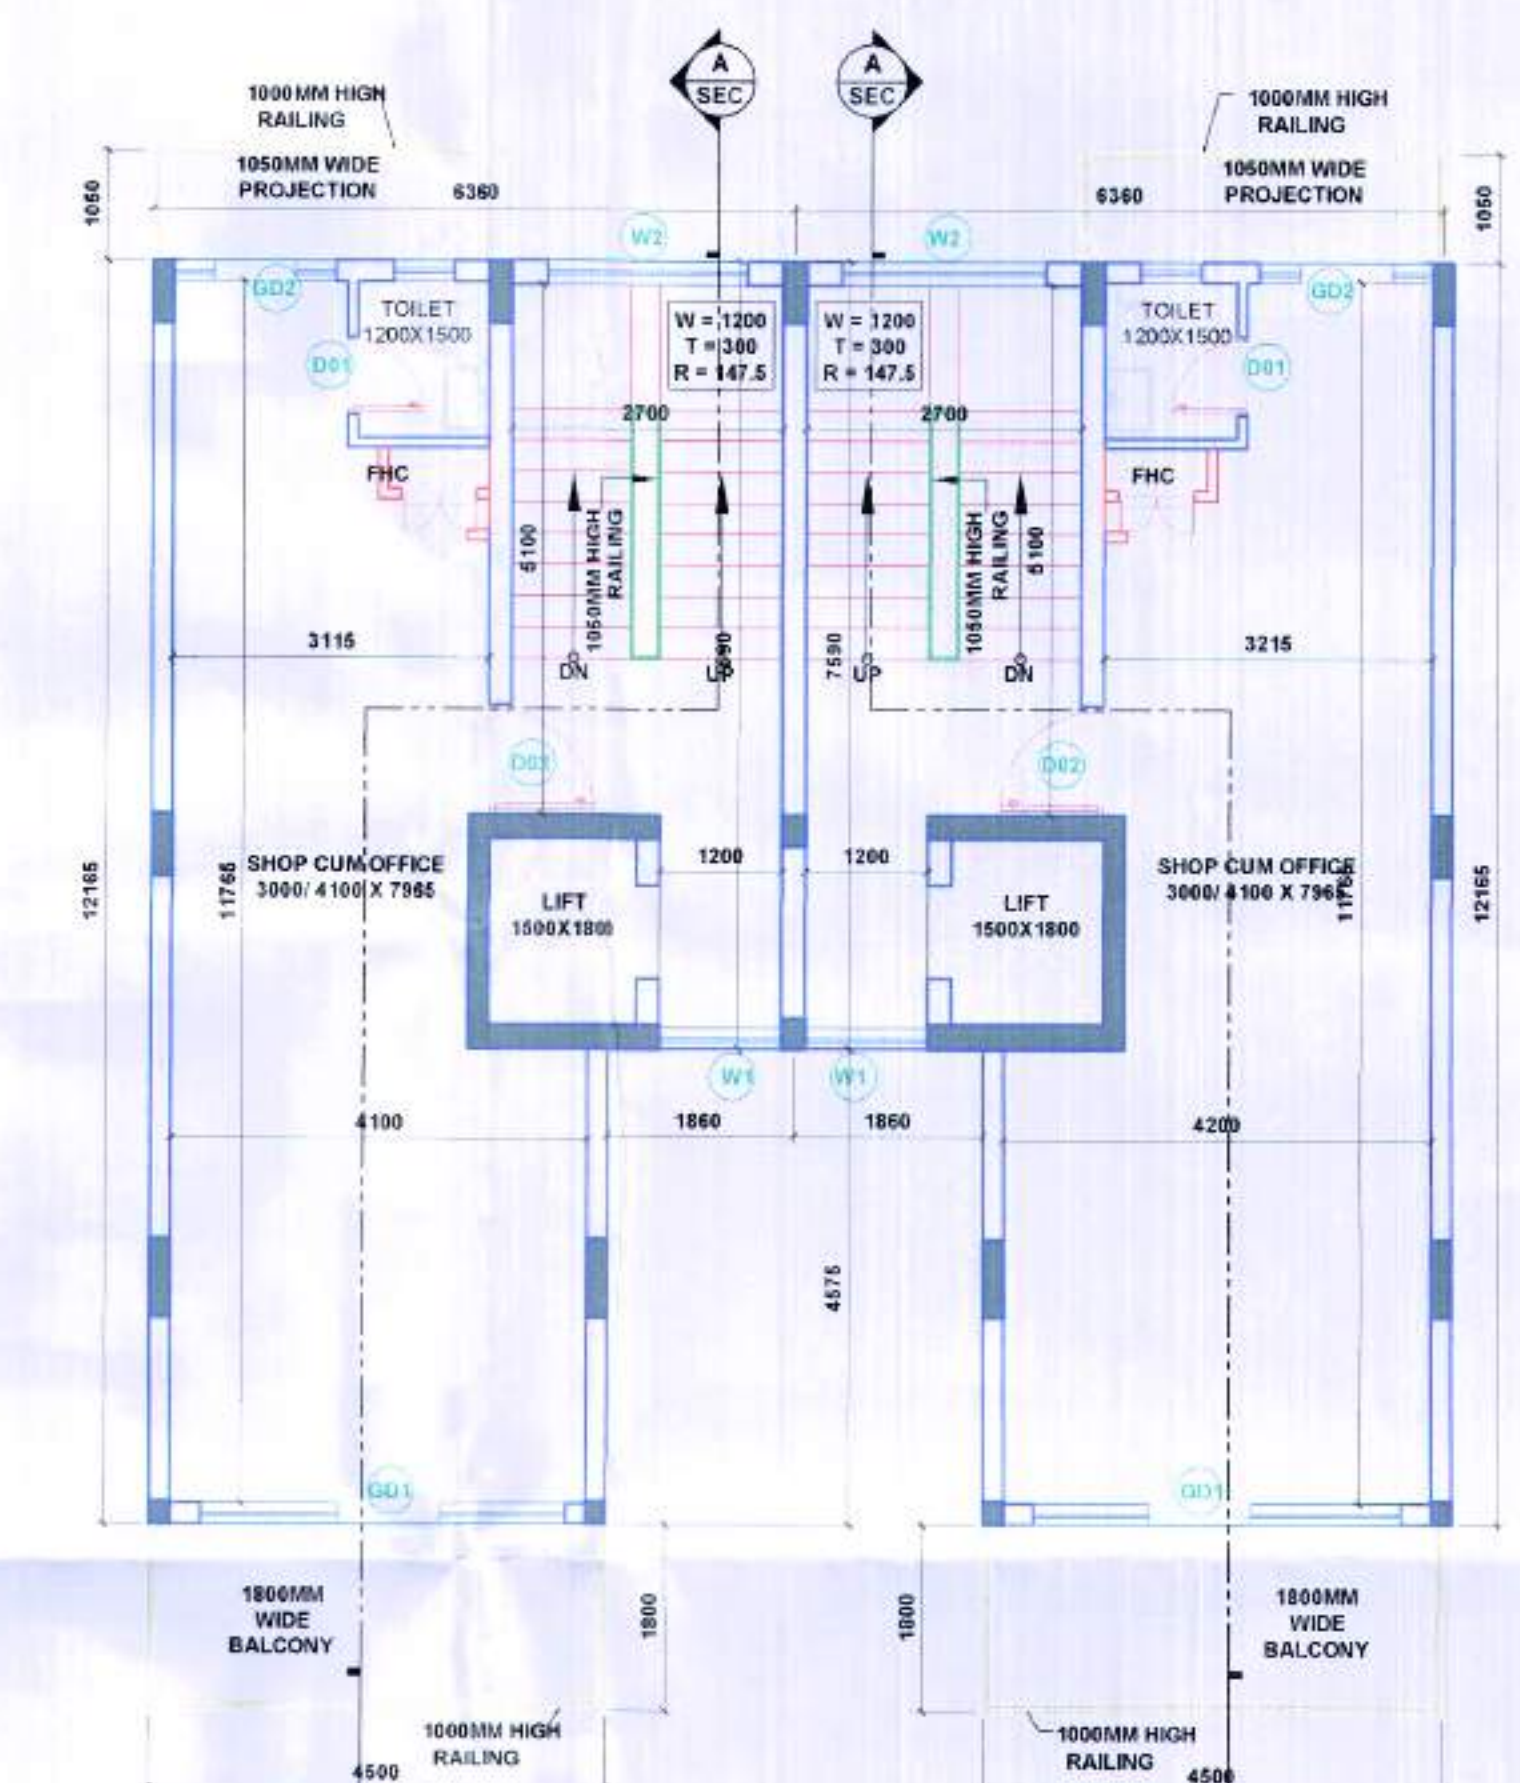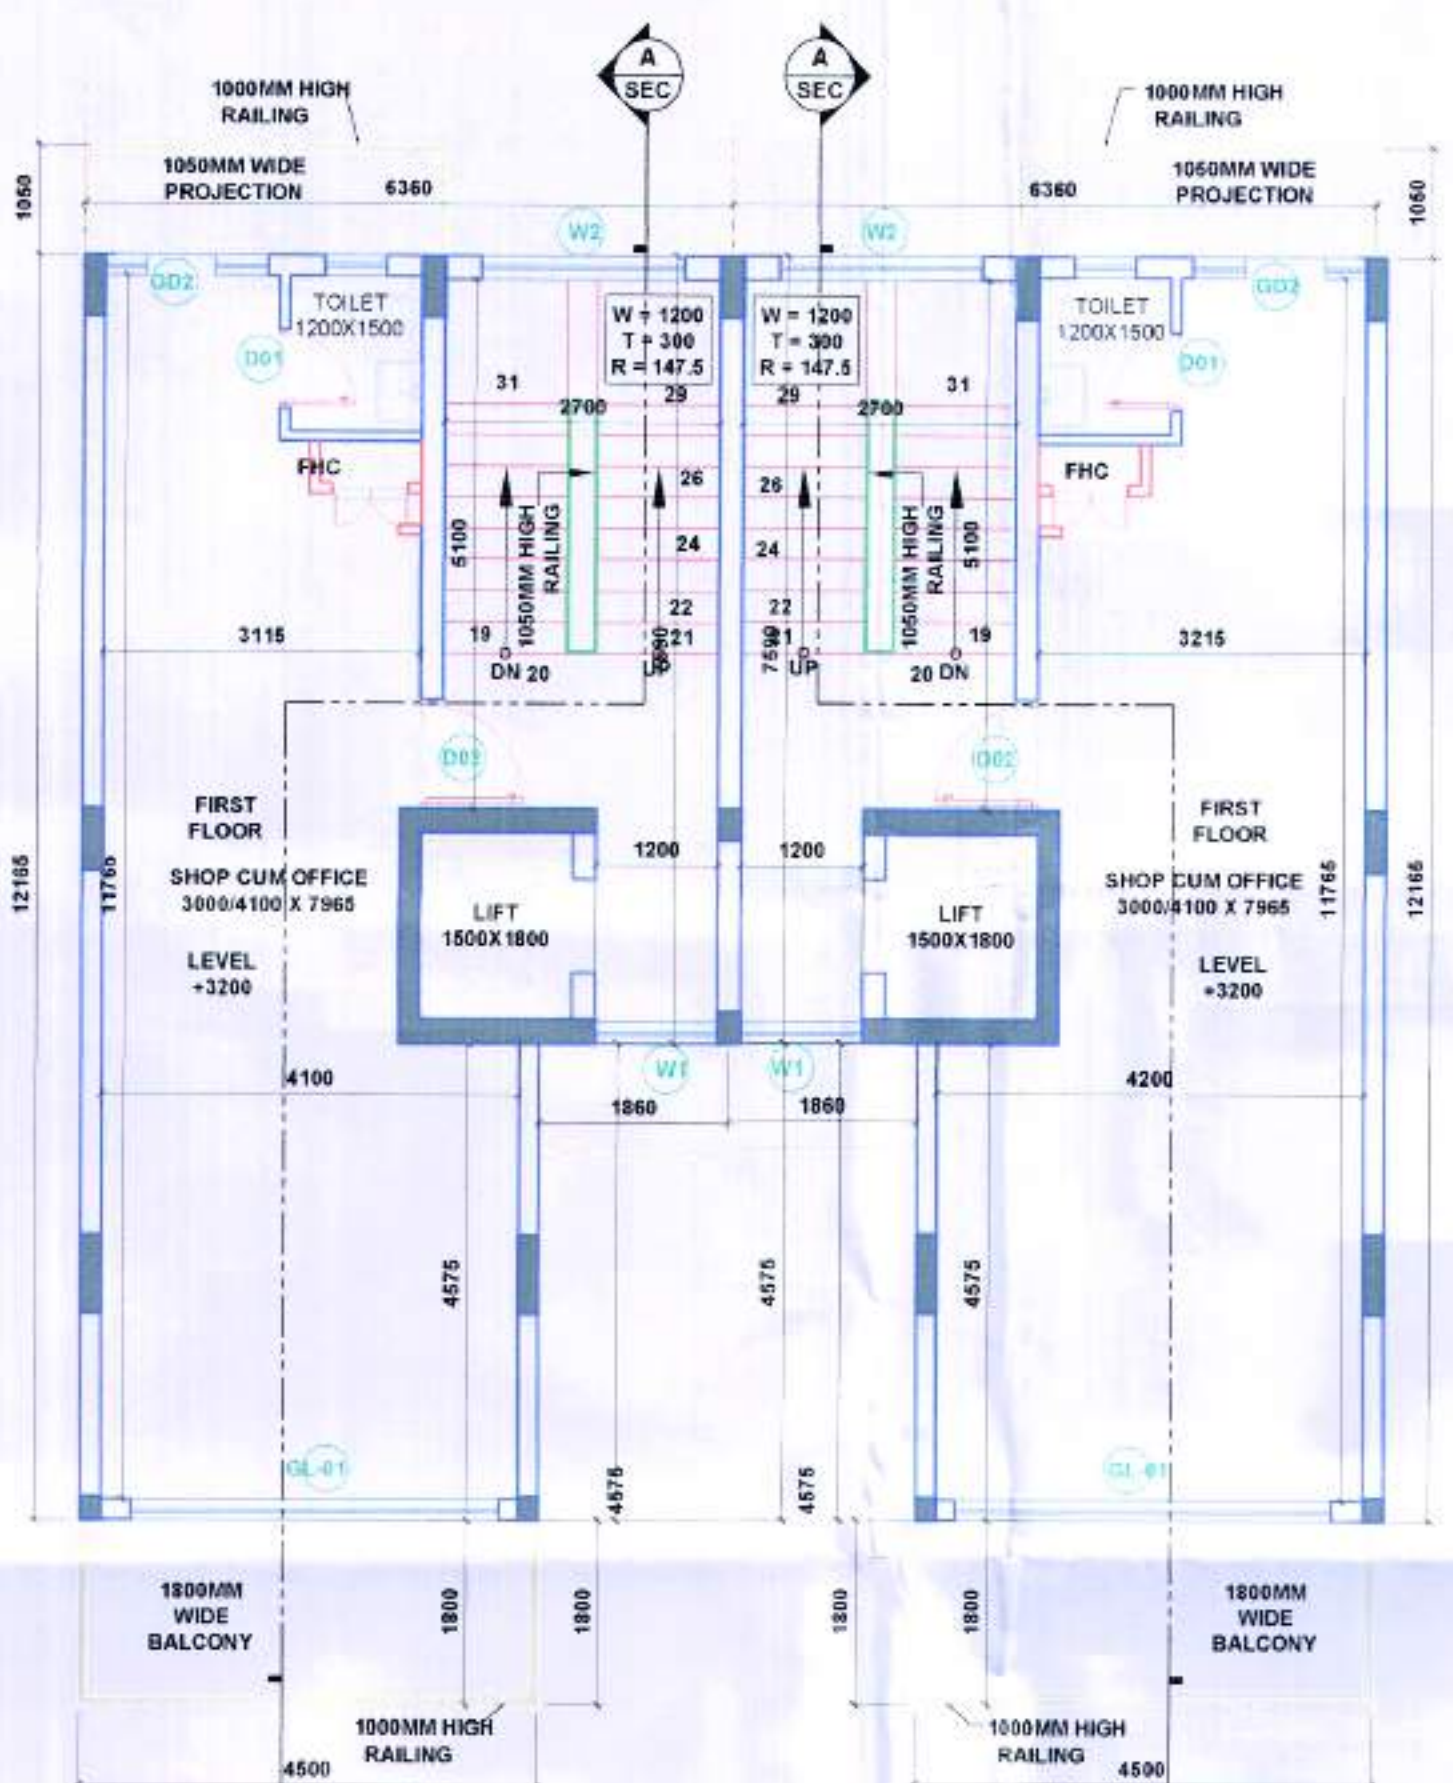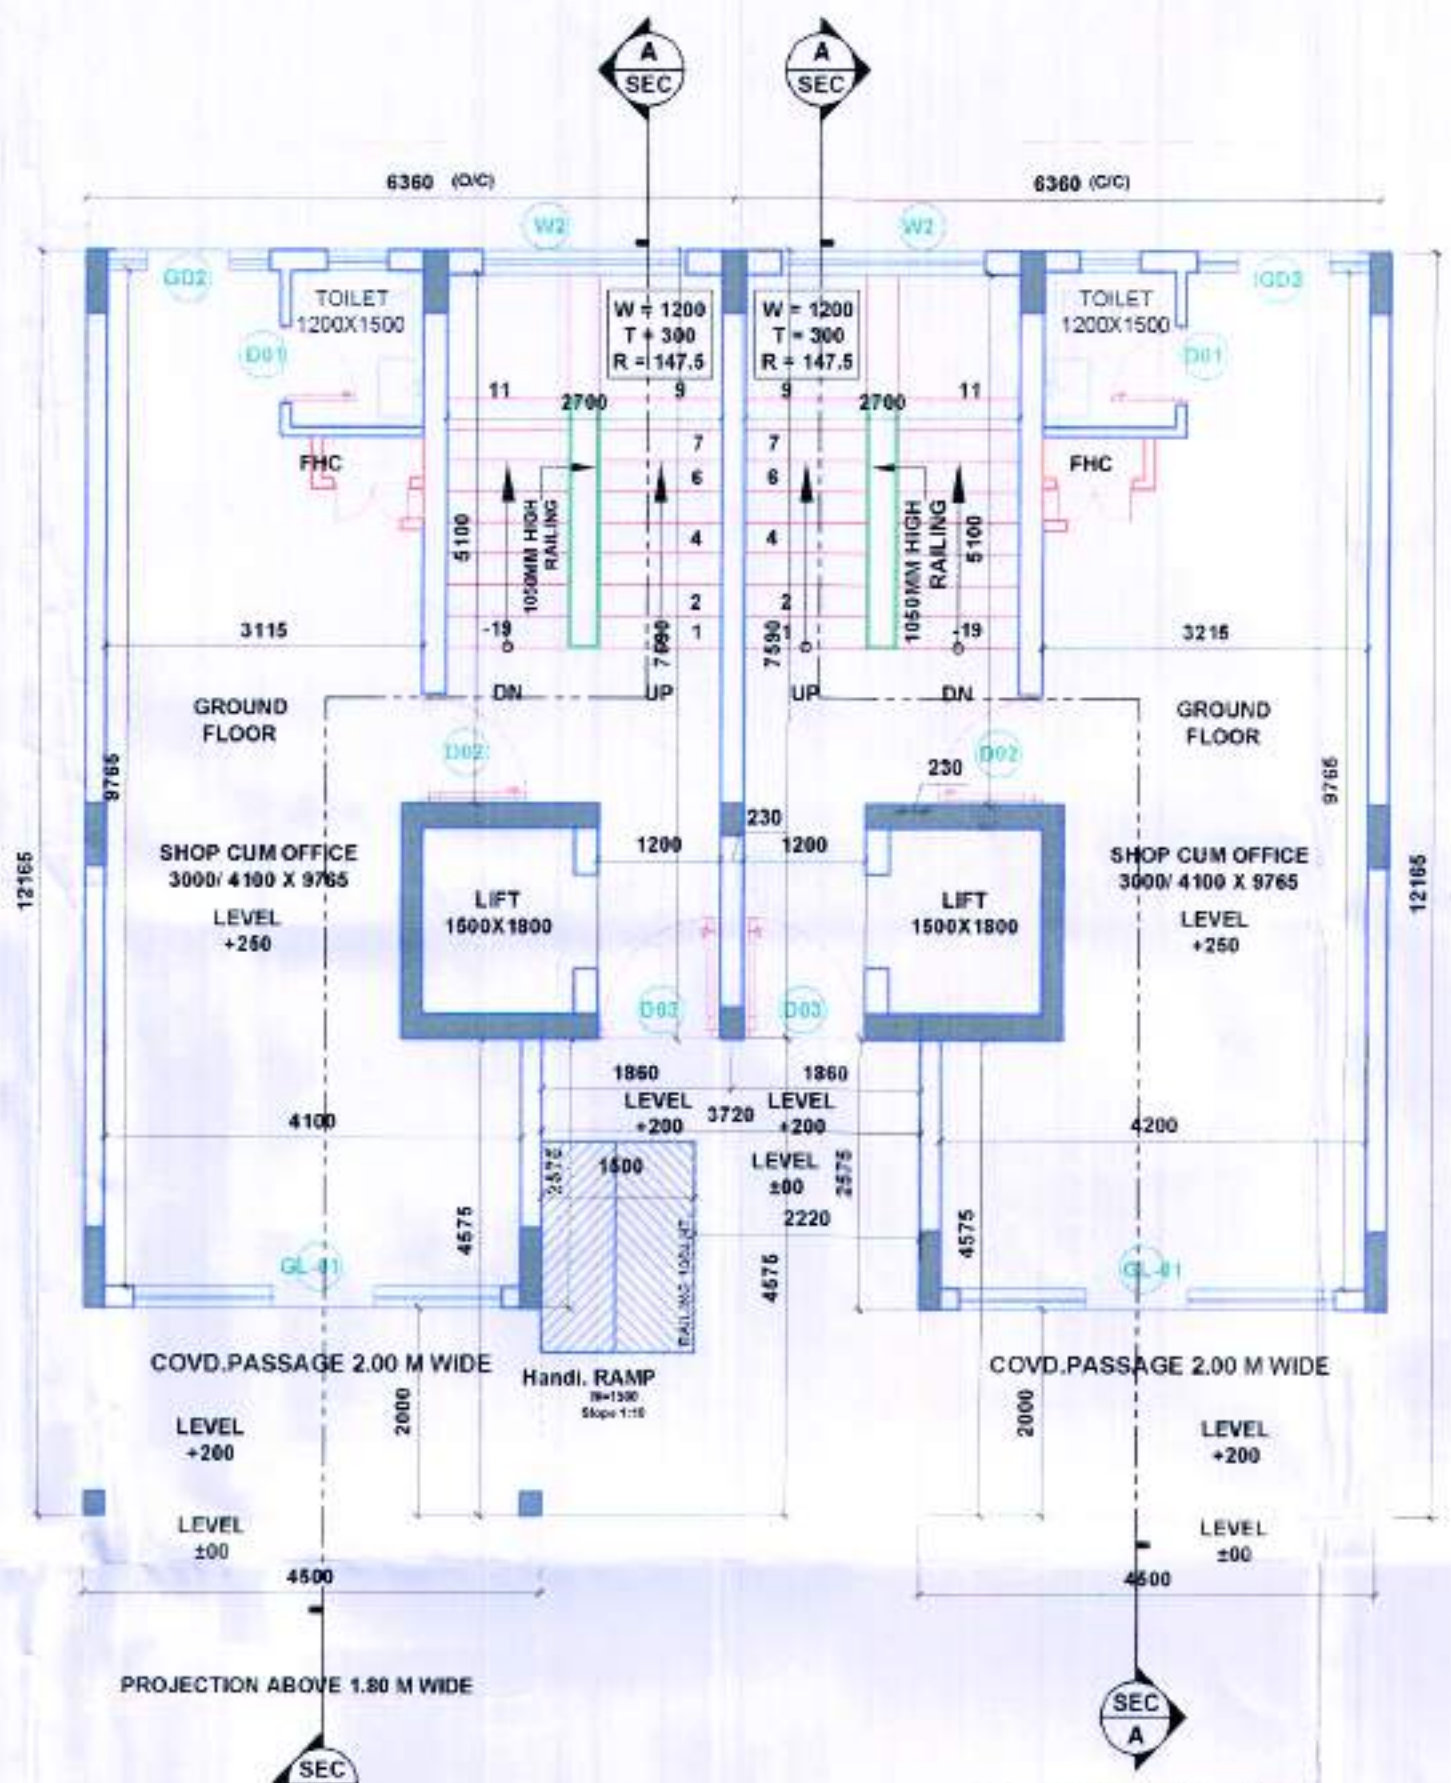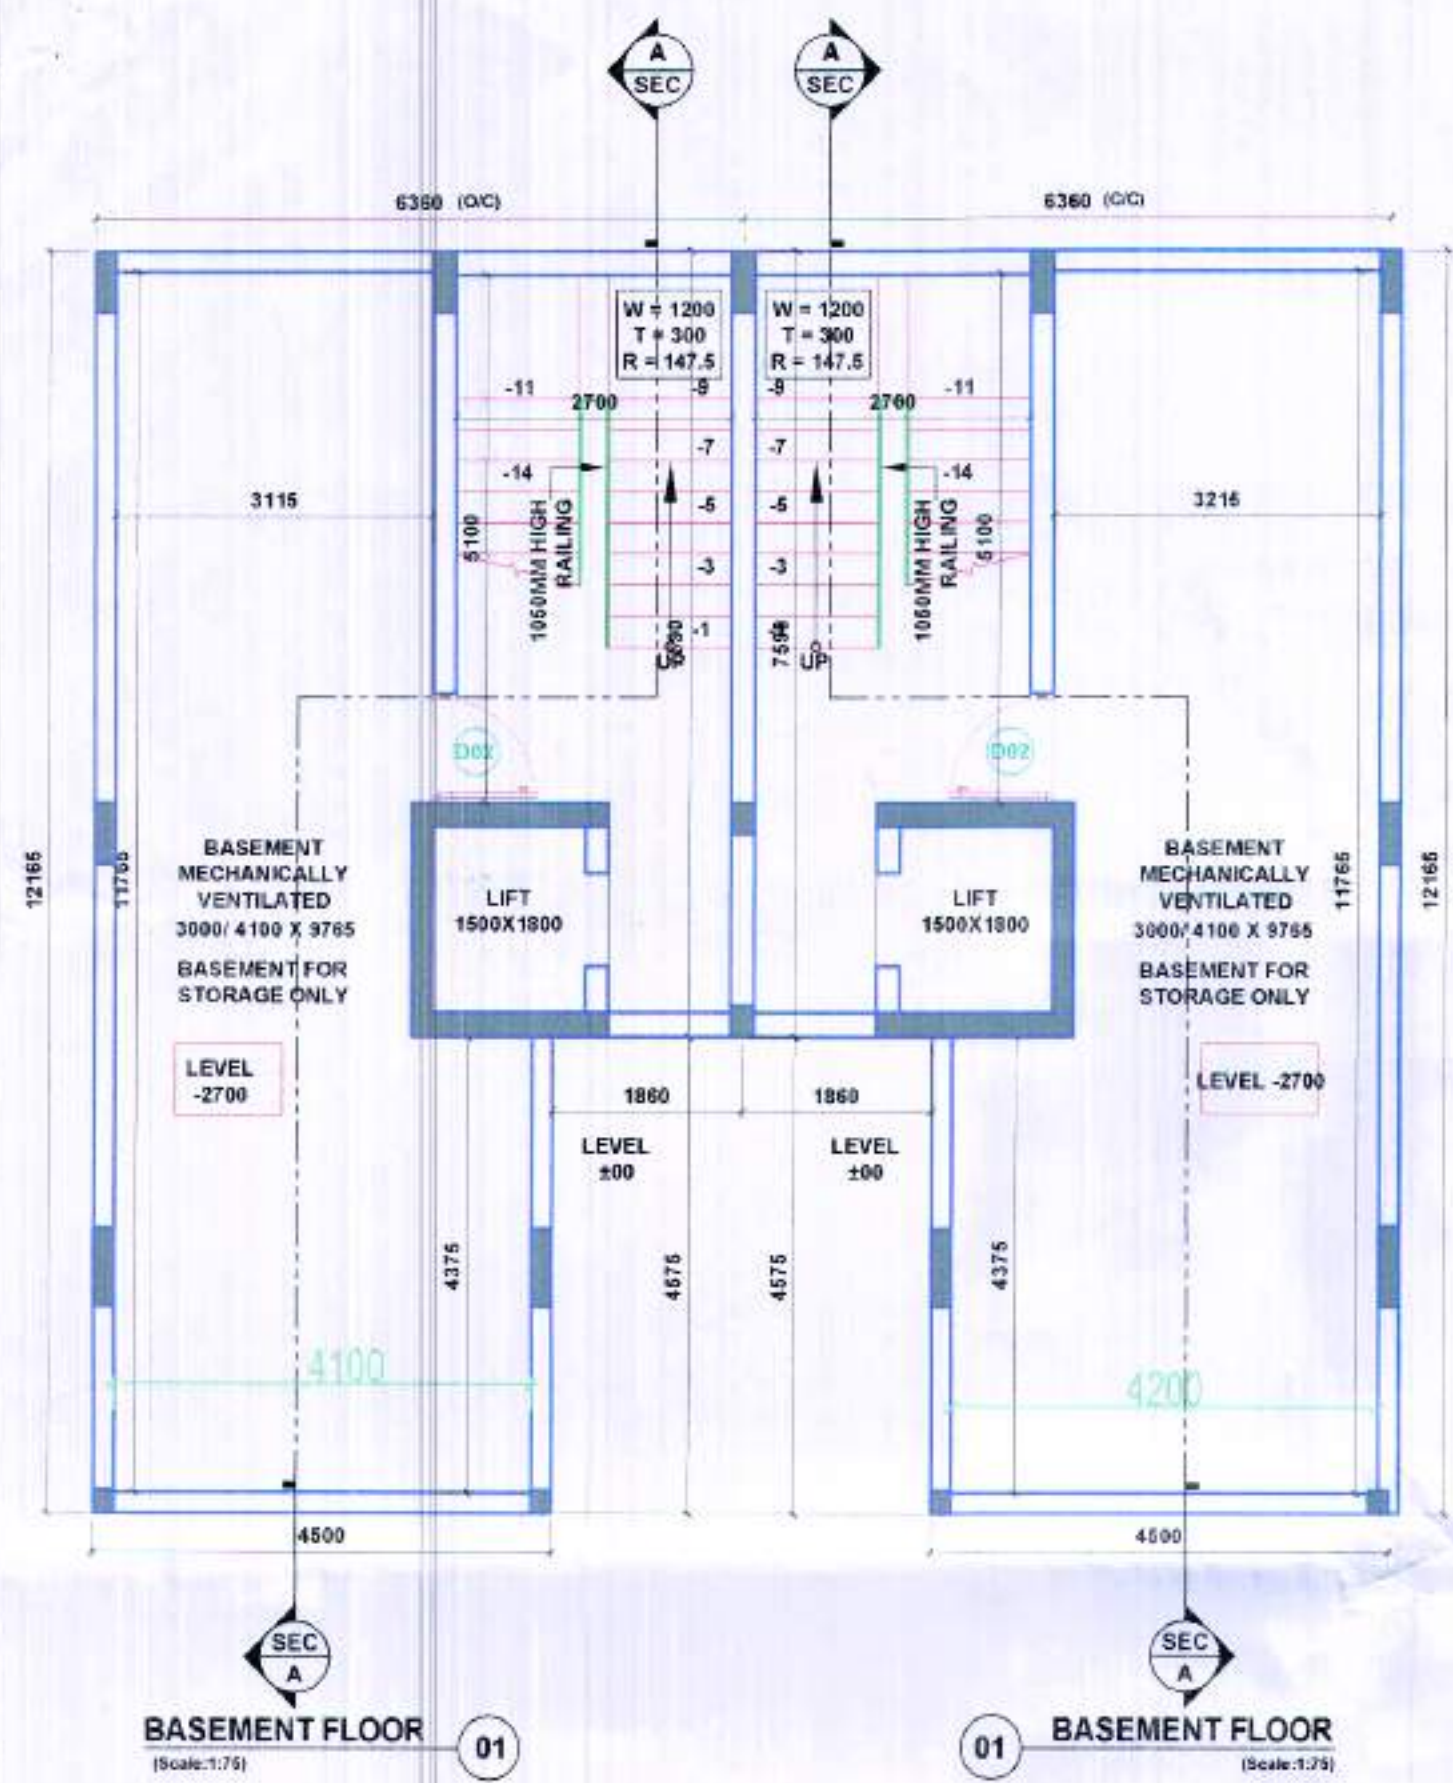

DOOR WINDOW SCHEDULE

S.No.	Type	Opening Size	Grid Level	Level
01	001	750x2000	00	2400
02	002	1000x2400	00	2400
03	003	1200x2400	00	2400
04	004	3000x2700	00	2400
05	005	3000x2700	00	2400
06	GL01	4500x4500	00	4100
07	W01	1200x2100	300	2400
08	W02	2000x2100	300	2400
09	W03	900x1200	1200	2400

TYPE-A FAR & GROUND COVERAGE CALCULATION

PROPOSED GROUND COVERAGE	=	68.860	SQMT.
PROPOSED F.A.R.	=	278.420	SQMT.
PROPOSED FAR AREA OF GROUND FLOOR			
S.No.	LENGTH (IN M.)	WIDTH (IN M.)	
X	4.500	X	4.575
Y	6.360	X	7.590
TOTAL (I)			68.860 SQMT.
PROPOSED AREA OF 1ST TO 4TH FLOOR			
S.No.	LENGTH (IN M.)	WIDTH (IN M.)	
X	4.500	X	4.575
Y	6.360	X	7.590
TOTAL (a)			68.860 SQMT.
DEDUCTION			
1(Staircase)	2.700	X	5.100
2(Lift)	1.500	X	1.800
TOTAL (b)			16.470 SQMT.
FAR AREA OF TYPICAL FLOOR = (a-b)			52.390 SQMT.
FAR 1ST TO 4TH = TYPICAL FLOOR X 4NOS (II)			209.560 SQMT.
TOTAL FAR ON GROUND TO FOURTH FLOOR (I+II)			278.420 SQMT.
PROPOSED AREA OF BASEMENT FLOOR			
S.No.	LENGTH (IN M.)	WIDTH (IN M.)	
X	4.500	X	4.575
Y	6.360	X	7.590
TOTAL			68.860 SQMT.
MUMTY AREA			
	3.045	X	5.290
TOTAL			16.017 SQMT.
PROPOSED BUILT-UP AREA AREA			
FAR AREA	DEDUCTION AREA X 4 NOS.	MUMTY/ BASEMENT AREA	
278.420	65.850	16.017	68.86
		=	429.176 SQMT.

RAJESH DUTT JD(HQ) SUREKHA YADAV ATP (HQ) SUNENA DTP(HQ) SANJAY KUMAR STP(E & V) (JITENDER SIHAG) CTP(IT&M) L.O. T.L. SATYAPRAKASH, IAS DGTC (HR.)



Reg No DMP 9107-II Dated 29.03.2023.

PROJECT TITLE
STANDARD DESIGN OF SCO IN COMMERCIAL - 5, SITE AREA MEASURING 0.19 ACRE IN PLOTTED COLONY UNDER (DDJAY2016) LICENSE NO. 110 OF 2022 DATED 10.08.2022 FALLING IN SECTOR 34, SONIPAT, HARYANA, BEING DEVELOPED BY: OASIS LANDMARKS LLP.

DRAWING TITLE:
SCO Type - A
FLOOR PLANS & AREA DIAGRAMS

OWNER'S SIGN:
For Oasis Landmarks LLP
Authorised Signatory

ARCHITECT'S SIGN:
RAJIV GANDHI ARCHITECT LIC. No.-CA/91/13852

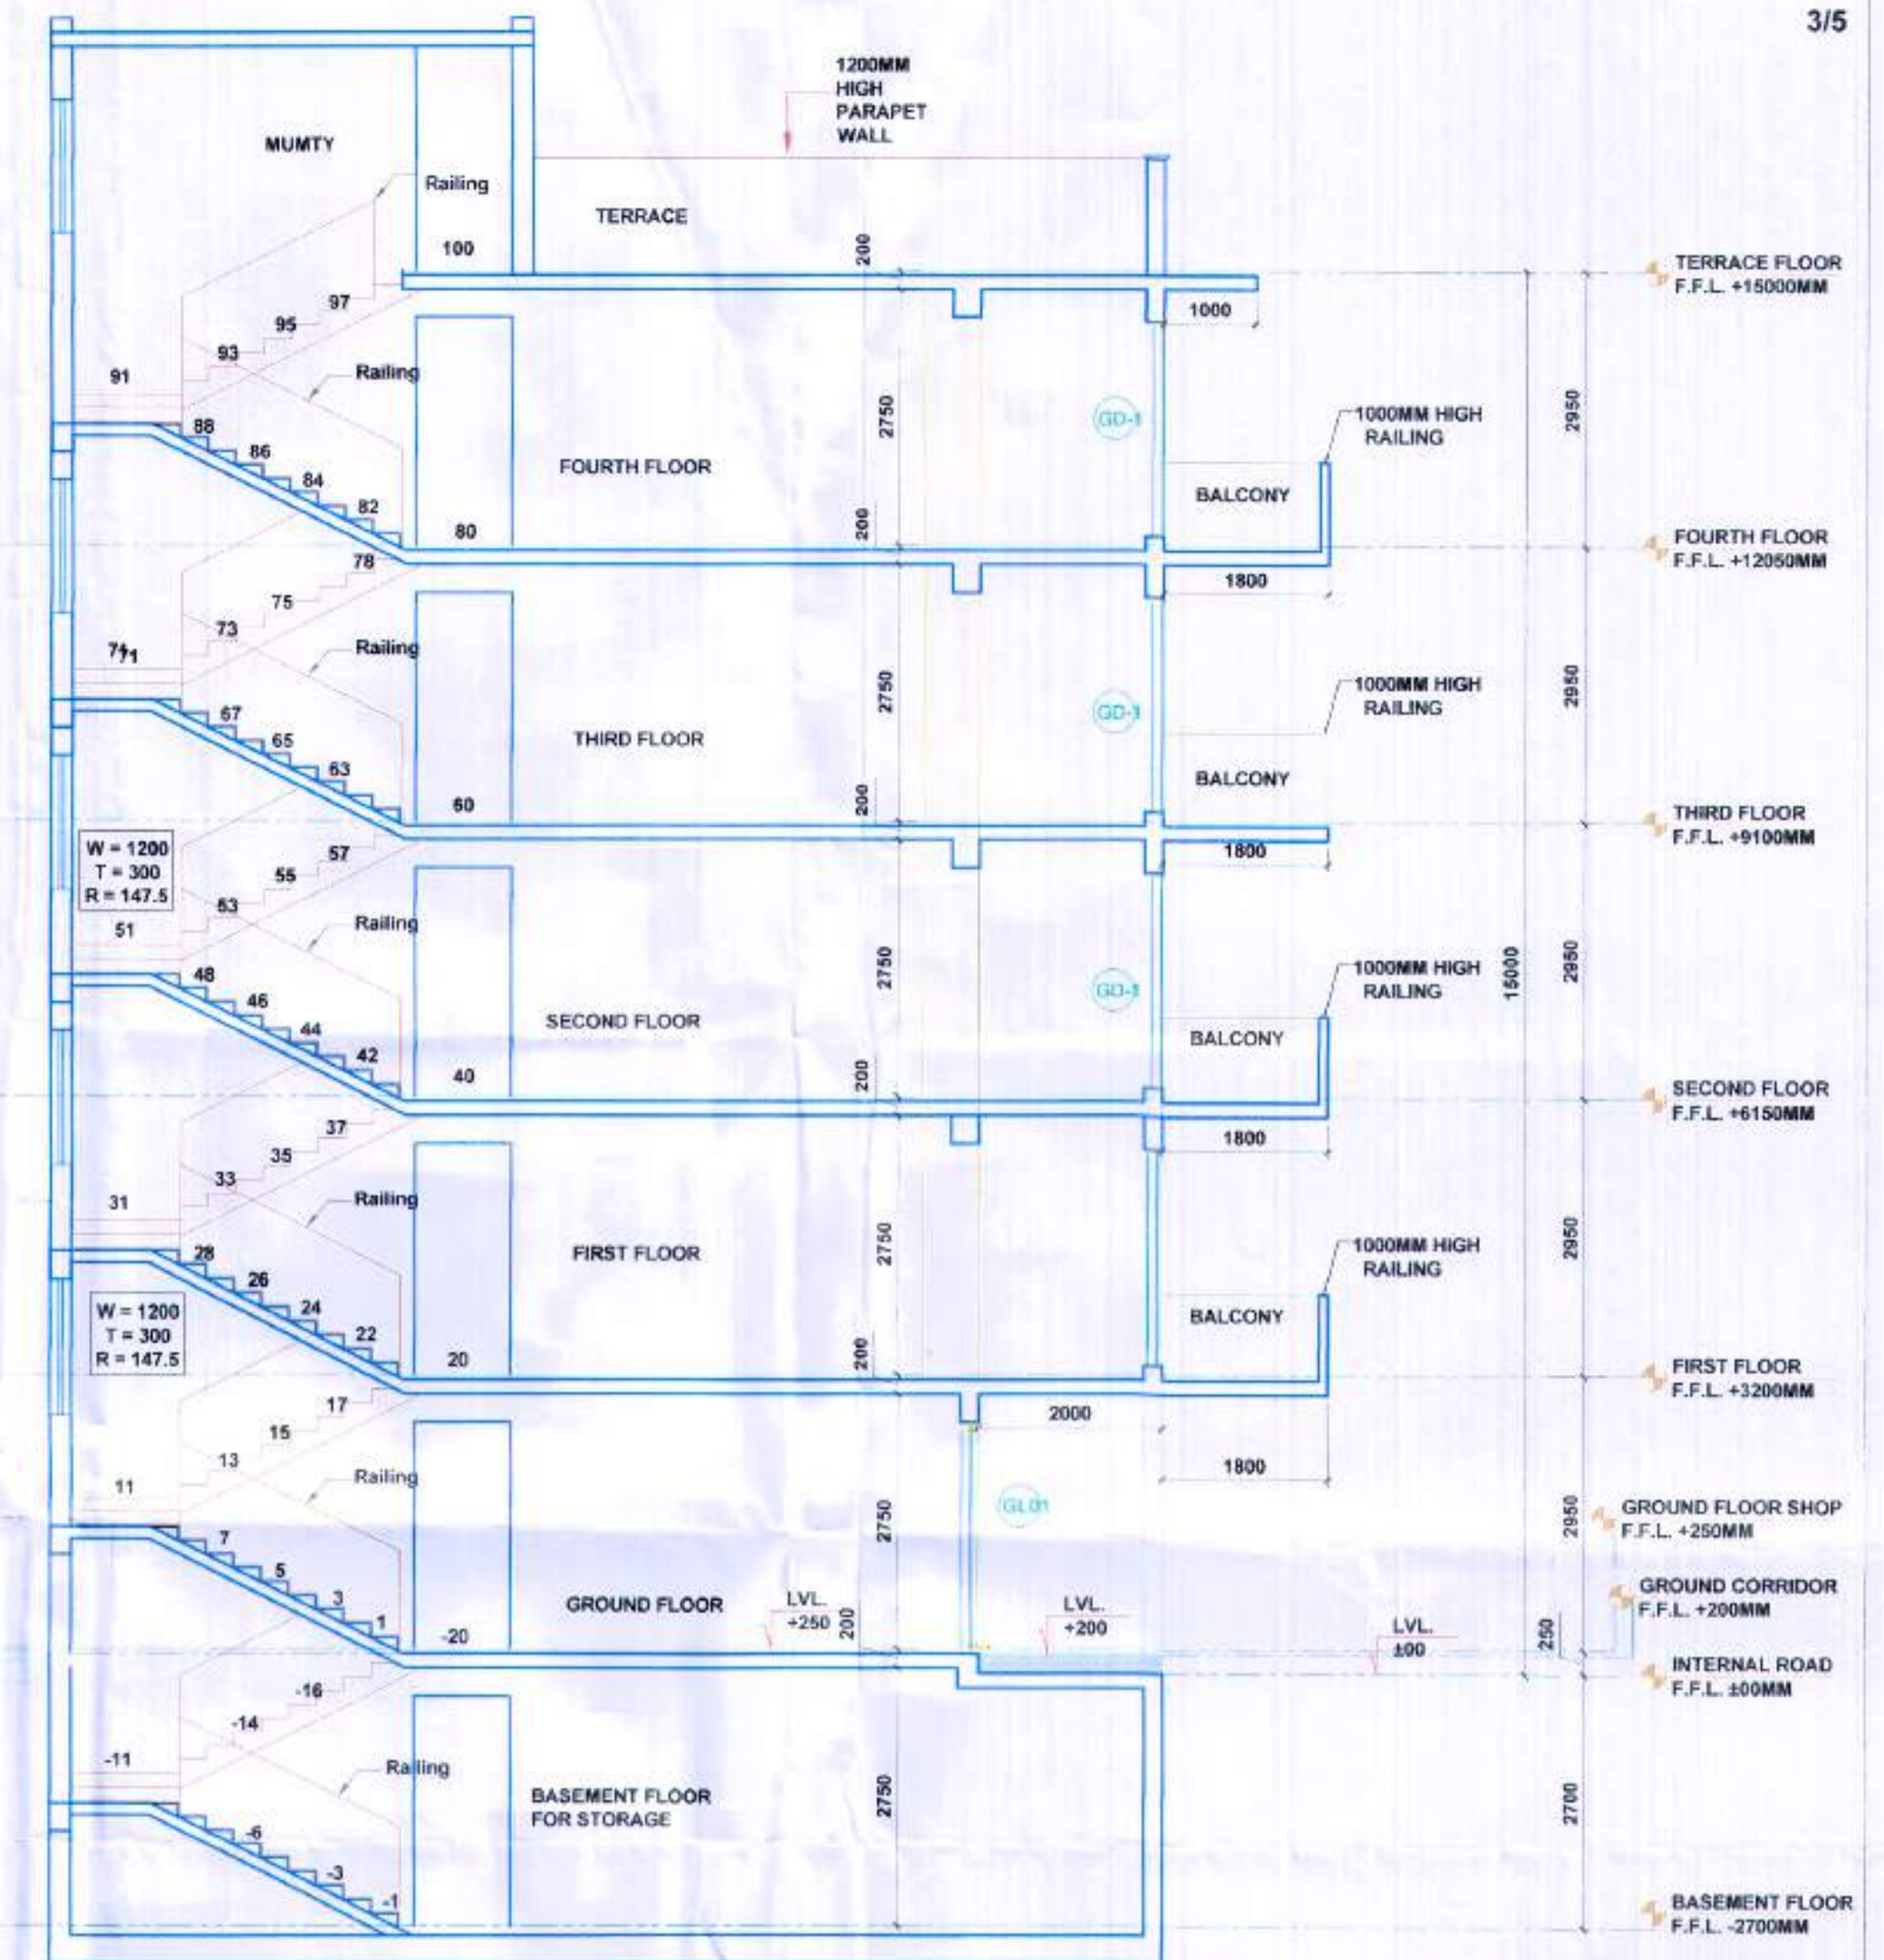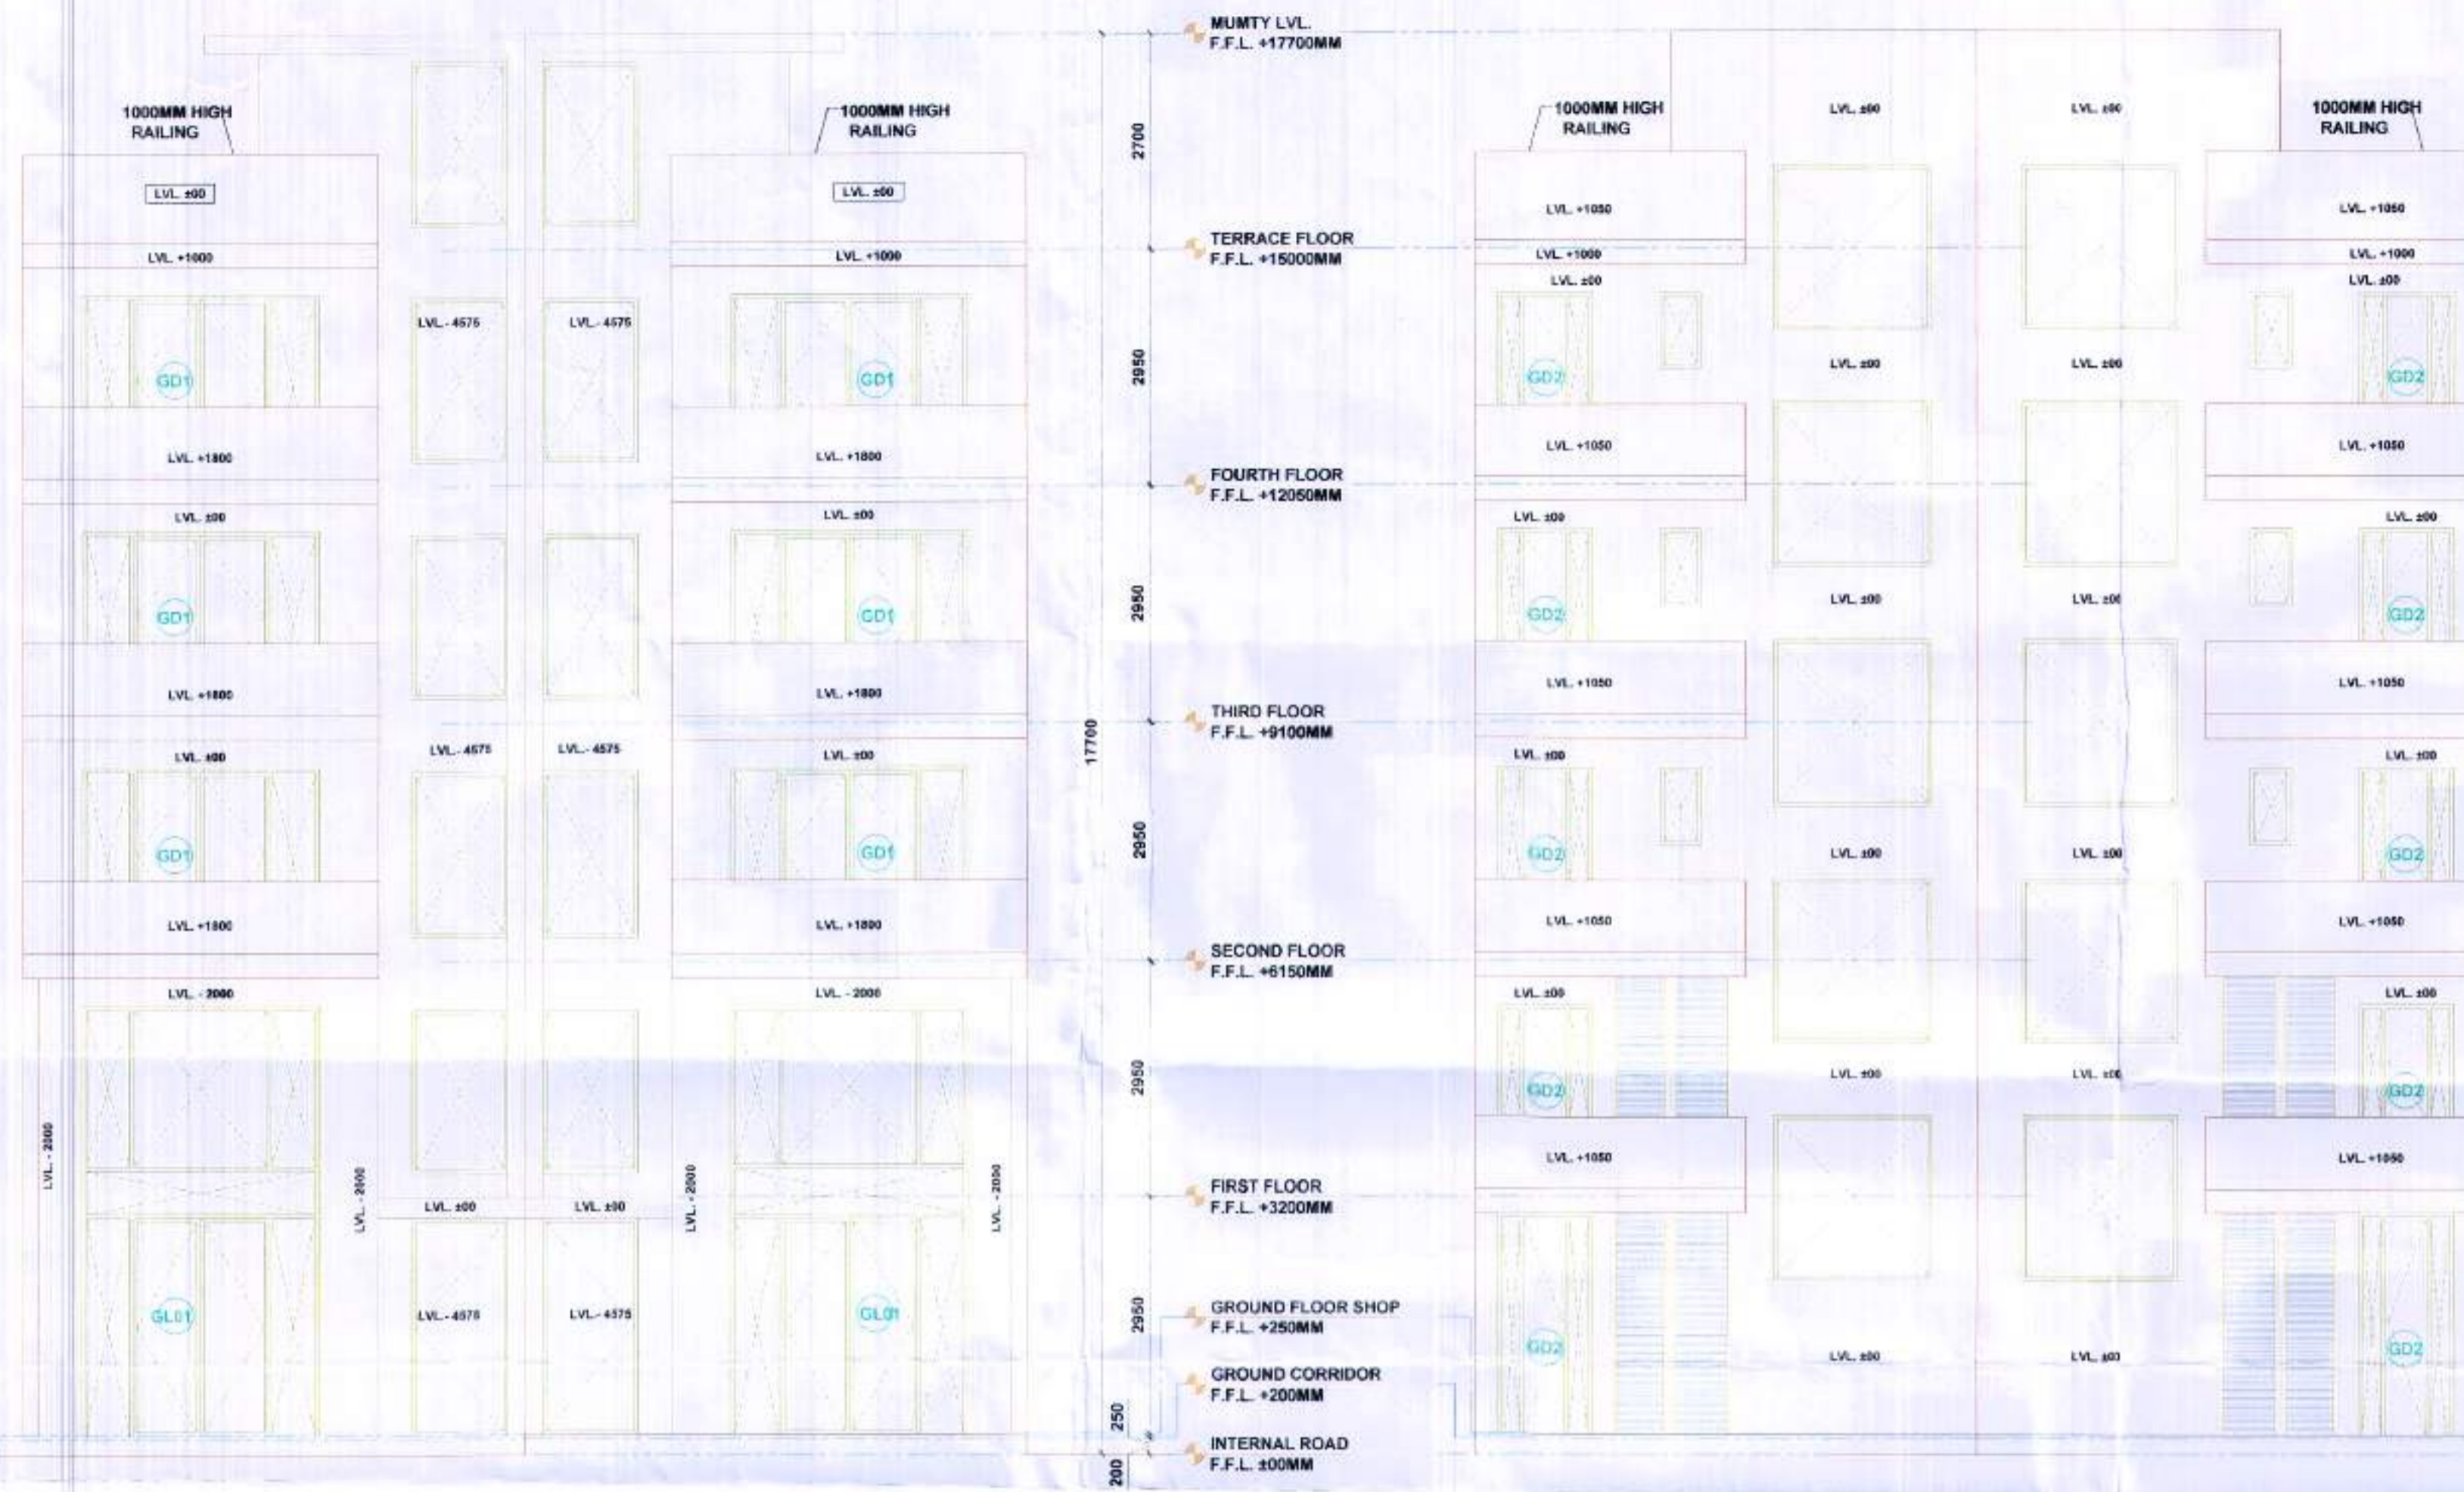


ELEVATION 01 (Scale:1:75)

ELEVATION 01 (Scale:1:75)

ELEVATION 02 (Scale:1:75)

SECTION - A (Scale:1:75)

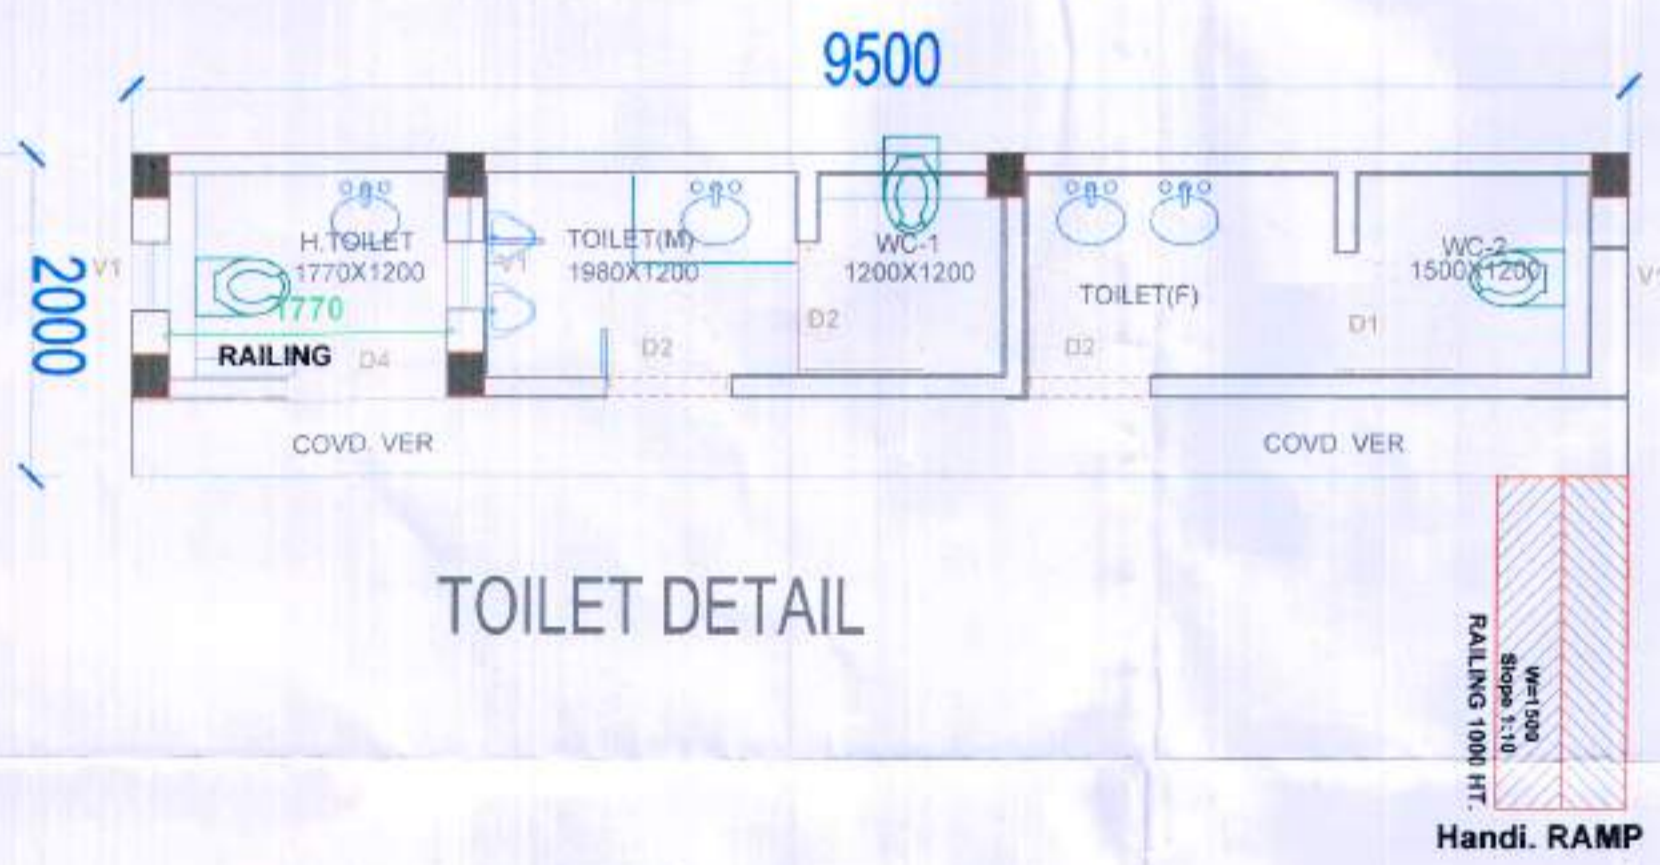

TOILET DETAIL

Handi. RAMP

Des No DGTCP 9107-III Dated 29-03-2023

RAJESH DUTT JD(HQ)
 SUREKHA YADAV ATP (HQ)
 SUNENA DTP(HQ)
 SANJAY KUMAR STP(E & V)
 (JITENDER SIHAG) CTP(IT&M)
 T.L. SATYAPRAKASH, IAS DGTCP (HR.)

PROJECT TITLE STANDARD DESIGN OF SCO IN COMMERCIAL- 5, SITE AREA MEASURING 0.19 ACRE IN PLOTTED COLONY UNDER (DDJAY2016) LICENSE NO. 116 OF 2022 DATED 10.08.2022 FALLING IN SECTOR 34, SONIPAT, HARYANA, BEING DEVELOPED BY: OASIS LANDMARKS LLP.	
DRAWING TITLE: SCO Type - A SECTION & ELEVATIONS	
OWNER'S SIGN. For Oasis Landmarks LLP Authorised Signatory	ARCHITECT'S SIGN. RAJIV GANDHI ARCHITECT LIC. No.-CA/91/13852