

NOTE:
1. BUILDING WILL BE DESIGNED (STRUCTURES) AS PER RELEVANT IS CODES FOR EARTH QUAKE RESISTANCE.

PROJECT
REVISED (1ST REVISION) BUILDING PLANS OF PHASE-IV (PRIVAMA-WEST) FALLING UNDER RESIDENTIAL COLONY UNDER NEW INTEGRATED LICENSING POLICY (NILP) DATED 11.05.2022 ON LAND MEASURING 116.28625 ACRES (LICENSE NO. 219 OF 2023 DATED 25-10-23) (AN AREA MEASURING 103.05625 ACRES MIGRATION FROM LICENSE NO. 27 OF 2012 DATED 02.04.2012 AND 1324 ACRES AS FRESH AS FRESH APPLIED URBAN COMPLEX BEING DEVELOPED BY DLF LTD IN COLLABORATION WITH LAND OWNERS AND IT'S ASSOCIATE COMPANIES

DESIGN ARCHITECT
ARCHITECTS: DESIGN FORUM INTERNATIONAL
Address: K-47, KALASH COLONY, NEW DELHI-48
Phone: 011-46556800, 46556801, FAX: 46556801
Website: www.designforuminternational.com

ASSOCIATE ARCHITECTS
RSMS ARCHITECTS PVT. LTD.,
69 Noida Nivas, Bhowani Kunj,
(Behind D2), Vasant Kunj,
New Delhi-110070.
Tel: 011-26898616, 26898617
www.rsms-arch.com

ARCHITECTS:
DESIGN FORUM INTERNATIONAL
Address: K-47, KALASH COLONY, NEW DELHI-48
Phone: 011-46556800, 46556801, FAX: 46556801
Website: www.designforuminternational.com

ASSOCIATE ARCHITECTS
RSMS ARCHITECTS PVT. LTD.,
69 Noida Nivas, Bhowani Kunj,
(Behind D2), Vasant Kunj,
New Delhi-110070.
Tel: 011-26898616, 26898617
www.rsms-arch.com

ARCHITECTS:
DESIGN FORUM INTERNATIONAL
Address: K-47, KALASH COLONY, NEW DELHI-48
Phone: 011-46556800, 46556801, FAX: 46556801
Website: www.designforuminternational.com

ASSOCIATE ARCHITECTS
RSMS ARCHITECTS PVT. LTD.,
69 Noida Nivas, Bhowani Kunj,
(Behind D2), Vasant Kunj,
New Delhi-110070.
Tel: 011-26898616, 26898617
www.rsms-arch.com

This is a PROVISIONAL BUILDING PLAN approved only for the purpose of inviting objections from the general public.

ARCHITECTS: DESIGN FORUM INTERNATIONAL
ASSOCIATE ARCHITECTS: RSMS ARCHITECTS PVT. LTD.

CHANGAL JAIN
CHANGAL JAIN ARCHITECTS
CAZ02053871

DKF Limited
DKF Limited
DKF Limited


DATE: 18/12/2025

Drawing Title: 1ST FLOOR PLAN (TOWER-04)


Scale: 1:100

Drawing No: 7A-03a

JAN-2025

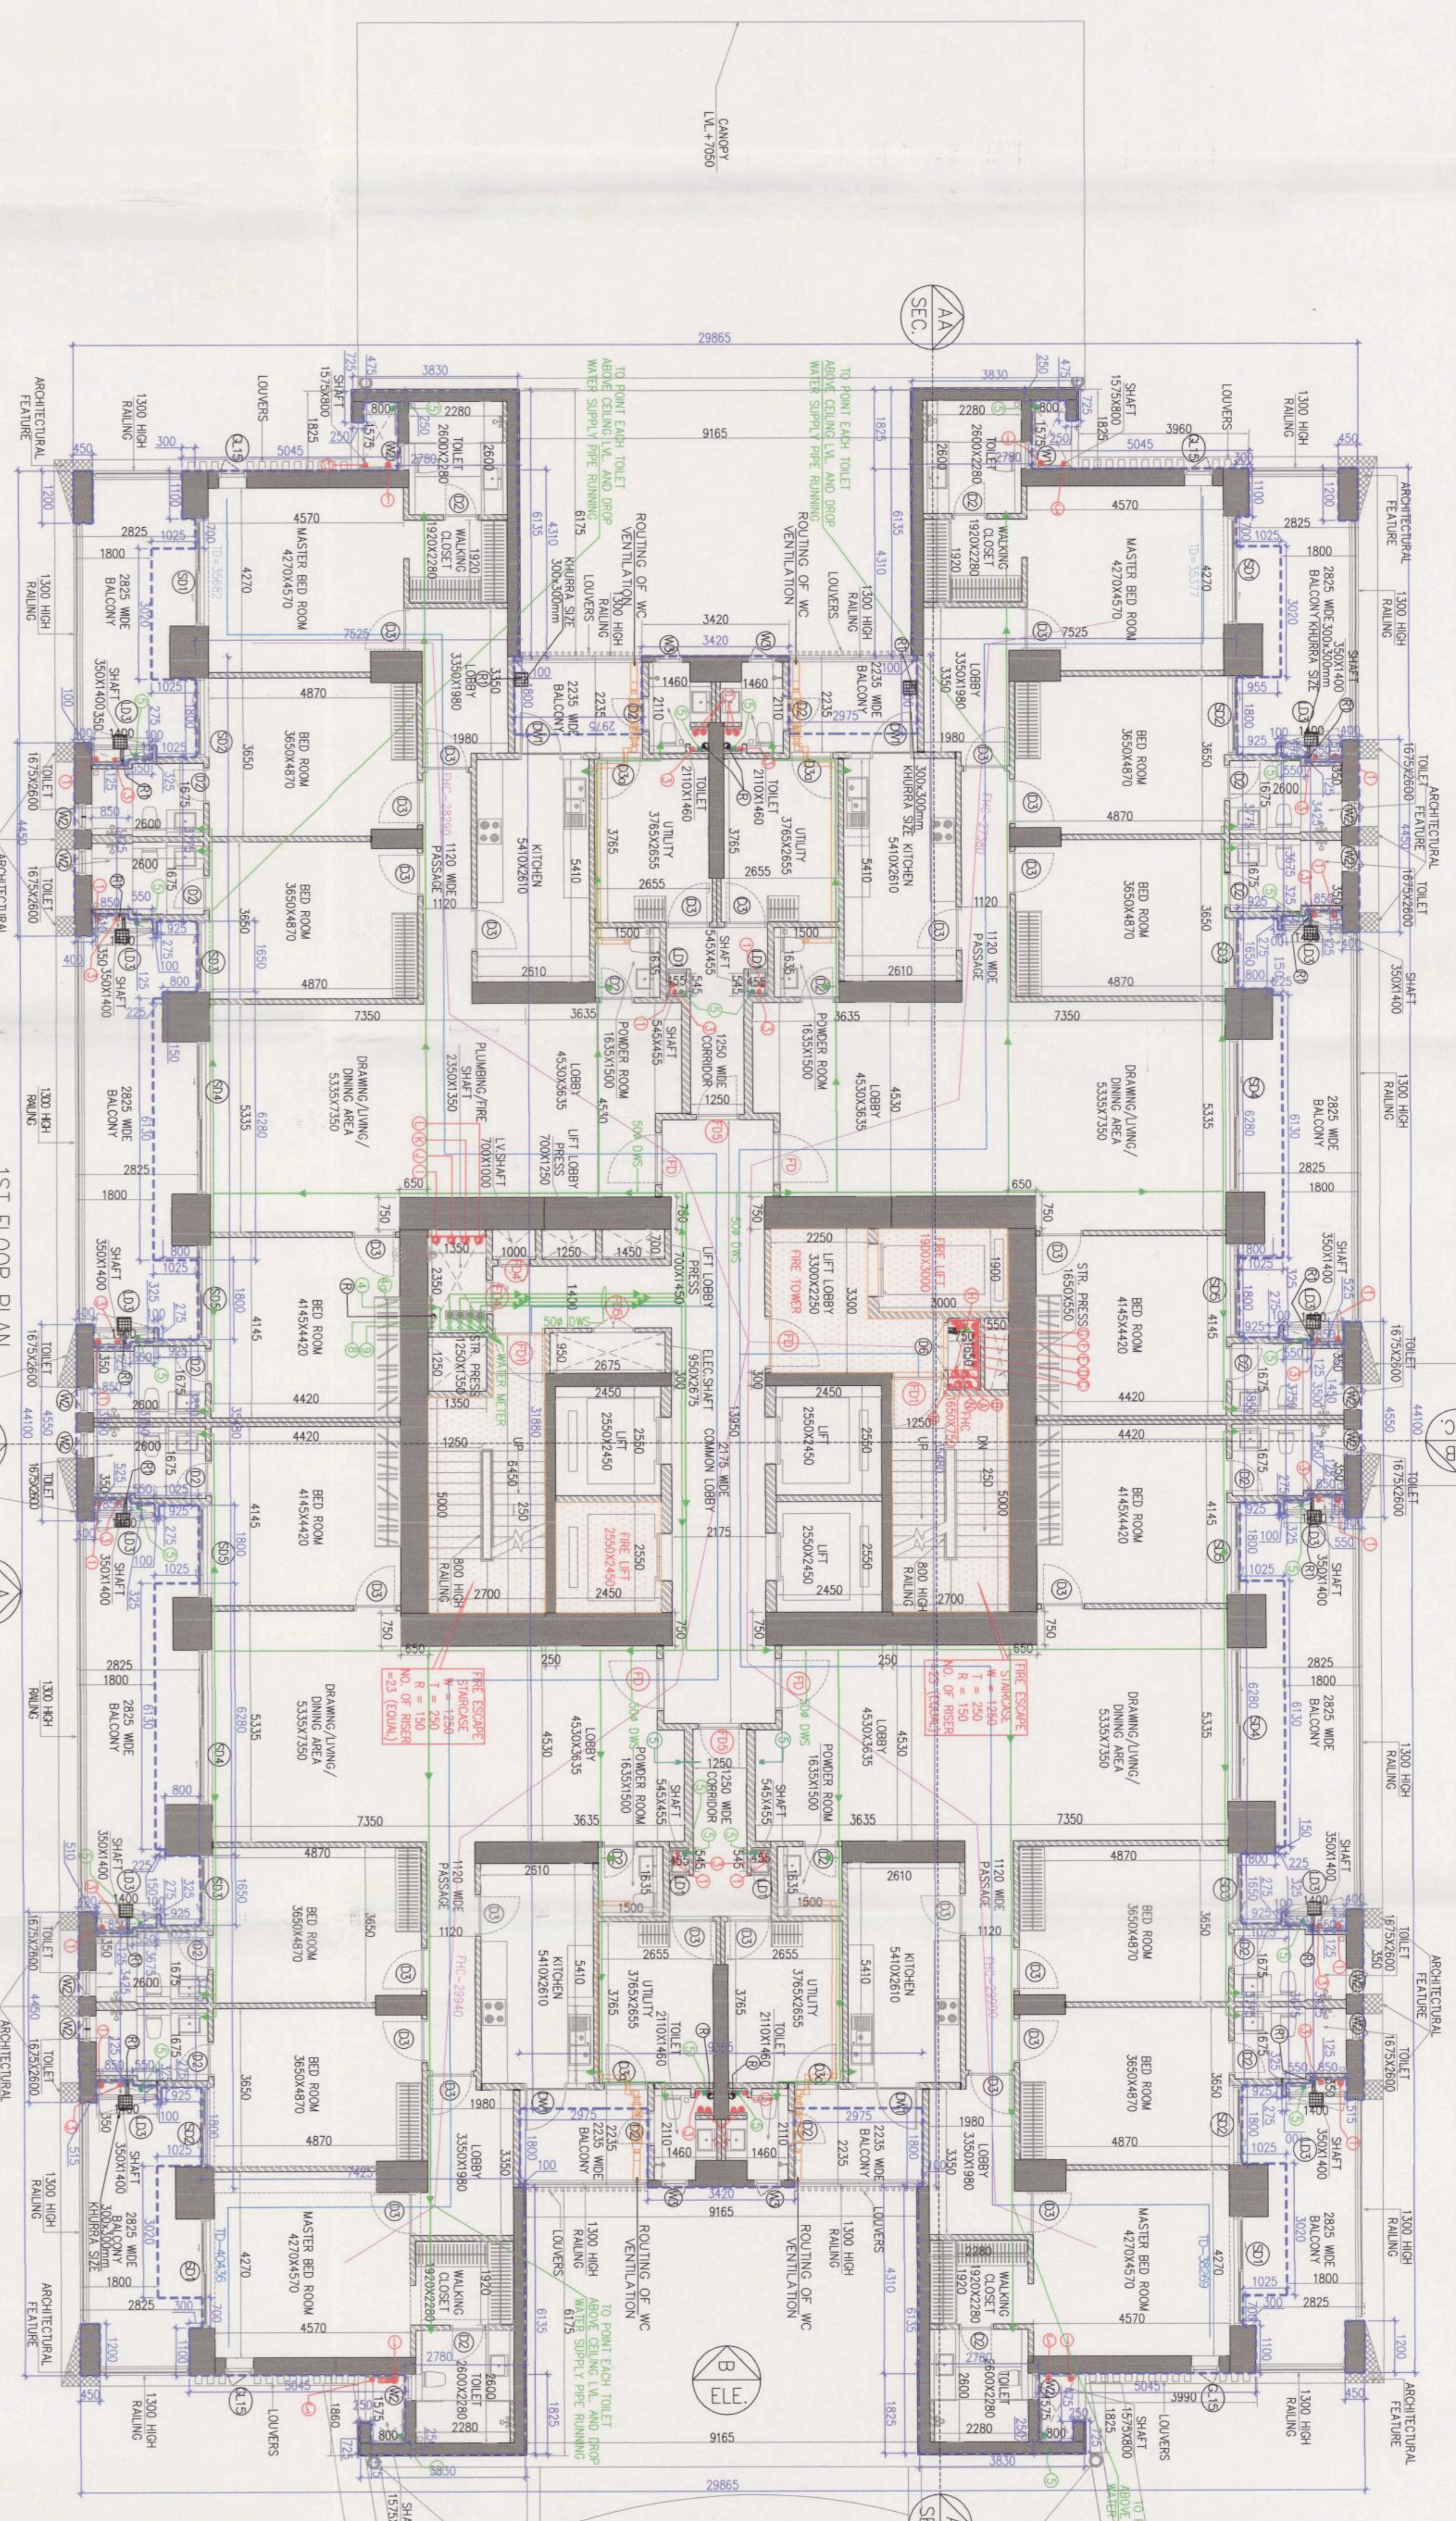

1ST FLOOR PLAN OF UNITS-04 TOWER-04

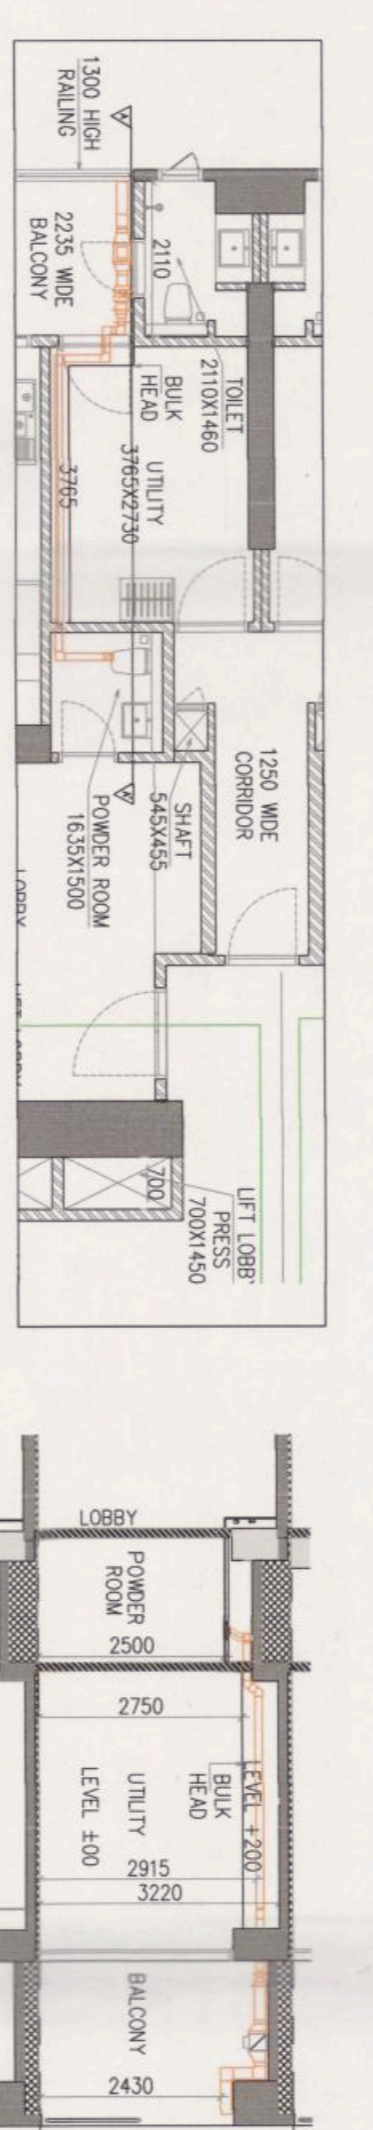

RIGHT FLAP ROOM

SECTION A-A


S. NO.	LOCATION	AREA	REMARKS
1	RIGHT FLAP ROOM	2.25	AS PER ARCHITECTURAL DRAWING
2	RIGHT FLAP ROOM	2.25	AS PER ARCHITECTURAL DRAWING

SYMBOL	DESCRIPTION
1	100% WATER PIPE
2	75% WATER PIPE
3	50% WATER PIPE
4	25% WATER PIPE
5	100% WASTE PIPE
6	75% WASTE PIPE
7	50% WASTE PIPE
8	25% WASTE PIPE
9	100% RAIN WATER PIPE
10	75% RAIN WATER PIPE
11	50% RAIN WATER PIPE
12	25% RAIN WATER PIPE
13	100% GAS PIPE
14	75% GAS PIPE
15	50% GAS PIPE
16	25% GAS PIPE
17	100% FIRE PIPE
18	75% FIRE PIPE
19	50% FIRE PIPE
20	25% FIRE PIPE
21	100% CEMENT CONCRETE
22	75% CEMENT CONCRETE
23	50% CEMENT CONCRETE
24	25% CEMENT CONCRETE
25	100% BRICK
26	75% BRICK
27	50% BRICK
28	25% BRICK
29	100% PLASTER
30	75% PLASTER
31	50% PLASTER
32	25% PLASTER
33	100% GLASS
34	75% GLASS
35	50% GLASS
36	25% GLASS
37	100% WOOD
38	75% WOOD
39	50% WOOD
40	25% WOOD

S. NO.	UNIT CAPACITY	CO. EFFICIENCY	CHANGAL
1	1000/2000	1000/2000	200/1000
2	2000/4000	1000/2000	200/1000
3	2000/4000	1000/2000	200/1000

SYMBOL	DESCRIPTION
1	100% WATER PIPE
2	75% WATER PIPE
3	50% WATER PIPE
4	25% WATER PIPE
5	100% WASTE PIPE
6	75% WASTE PIPE
7	50% WASTE PIPE
8	25% WASTE PIPE
9	100% RAIN WATER PIPE
10	75% RAIN WATER PIPE
11	50% RAIN WATER PIPE
12	25% RAIN WATER PIPE
13	100% GAS PIPE
14	75% GAS PIPE
15	50% GAS PIPE
16	25% GAS PIPE
17	100% FIRE PIPE
18	75% FIRE PIPE
19	50% FIRE PIPE
20	25% FIRE PIPE
21	100% CEMENT CONCRETE
22	75% CEMENT CONCRETE
23	50% CEMENT CONCRETE
24	25% CEMENT CONCRETE
25	100% BRICK
26	75% BRICK
27	50% BRICK
28	25% BRICK
29	100% PLASTER
30	75% PLASTER
31	50% PLASTER
32	25% PLASTER
33	100% GLASS
34	75% GLASS
35	50% GLASS
36	25% GLASS
37	100% WOOD
38	75% WOOD
39	50% WOOD
40	25% WOOD

S. NO.	TYPE	WIDTH (MM)	HEIGHT (MM)	SETBACK	APERTURE	TYPE
1	DOOR	900	2100	0	2100	DOOR
2	DOOR	900	2100	0	2100	DOOR
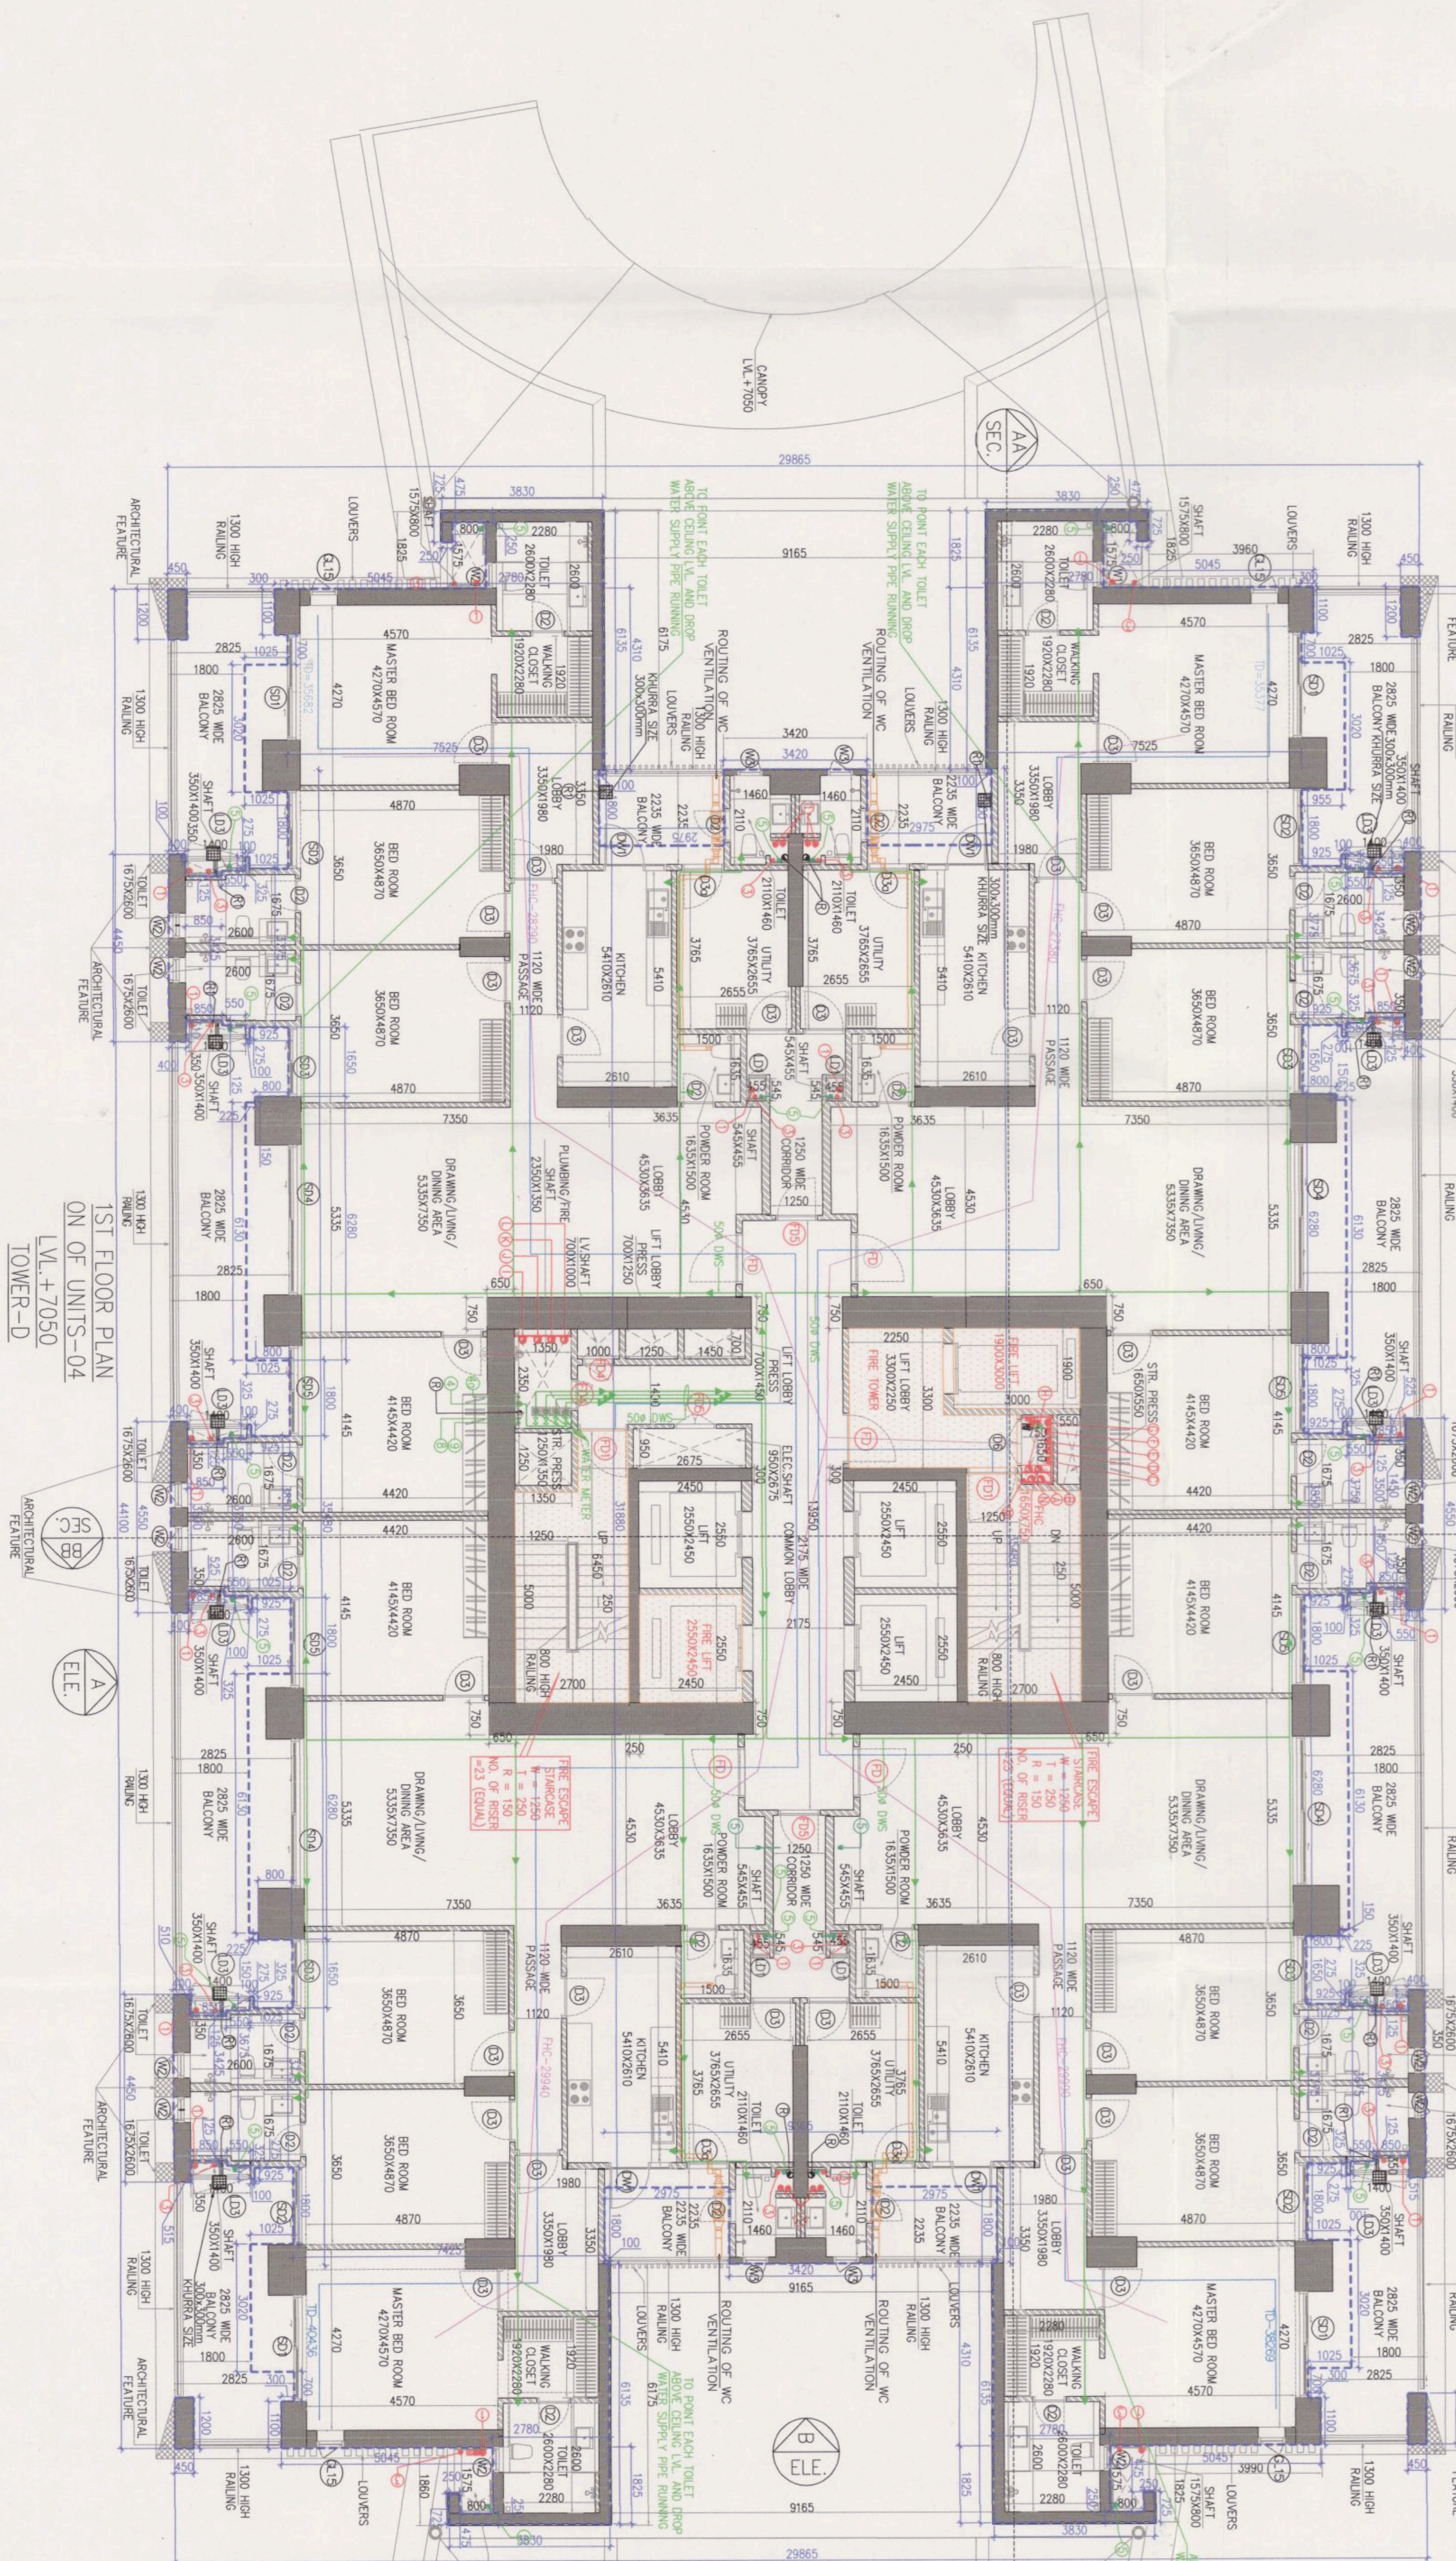

1ST FLOOR PLAN OF UNITS-04 TOWER-04

CHANGAL JAIN ARCHITECTS
CAZ02053871
DKF Limited
DKF Limited
DKF Limited
DATE: 18/12/2025
Drawing Title: 1ST FLOOR PLAN (TOWER-04)
Scale: 1:100
Drawing No: 7A-03a
JAN-2025