

Note -
1. BUILDING WILL BE DESIGNED (STRUCTURES) AS PER RELEVANT IS CODES FOR EARTH QUAKE RESISTANCE.

EXTERNAL FIRE LEGEND :

- EXTERNAL FIRE HYDRANT PIPE
- EXTERNAL FIRE HYDRANT
- EXTERNAL FIRE HOSE CABINET

WATER SUPPLY LEGEND :


- IRRIGATION WATER SUPPLY LINE
- DOMESTIC WATER SUPPLY LINE
- FUSHING WATER SUPPLY LINE
- EXTERNAL GARDEN IRRIGANT

SEWER LEGEND :

- GREEN LEVEL
- INVERT LEVEL
- CONNECTING LEVEL
- ROAD LEVEL
- FLOOR GROUND LEVEL
- ELECTRICAL LEVEL
- QUILY TRAP
- SEWER MANHOLE
- SEWER MANHOLE

STORM WATER LEGEND :

- INVERT LEVEL
- ROAD LEVEL
- FLOOR GROUND LEVEL
- CATCH BASIN
- STORM WATER MANHOLE
- STORM WATER CATCH BASIN
- STORM WATER MANHOLE
- STORM WATER MANHOLE
- STORM WATER PIPE
- WATER HARVESTING PIT
- DC - DESULPHATING CHAMBER

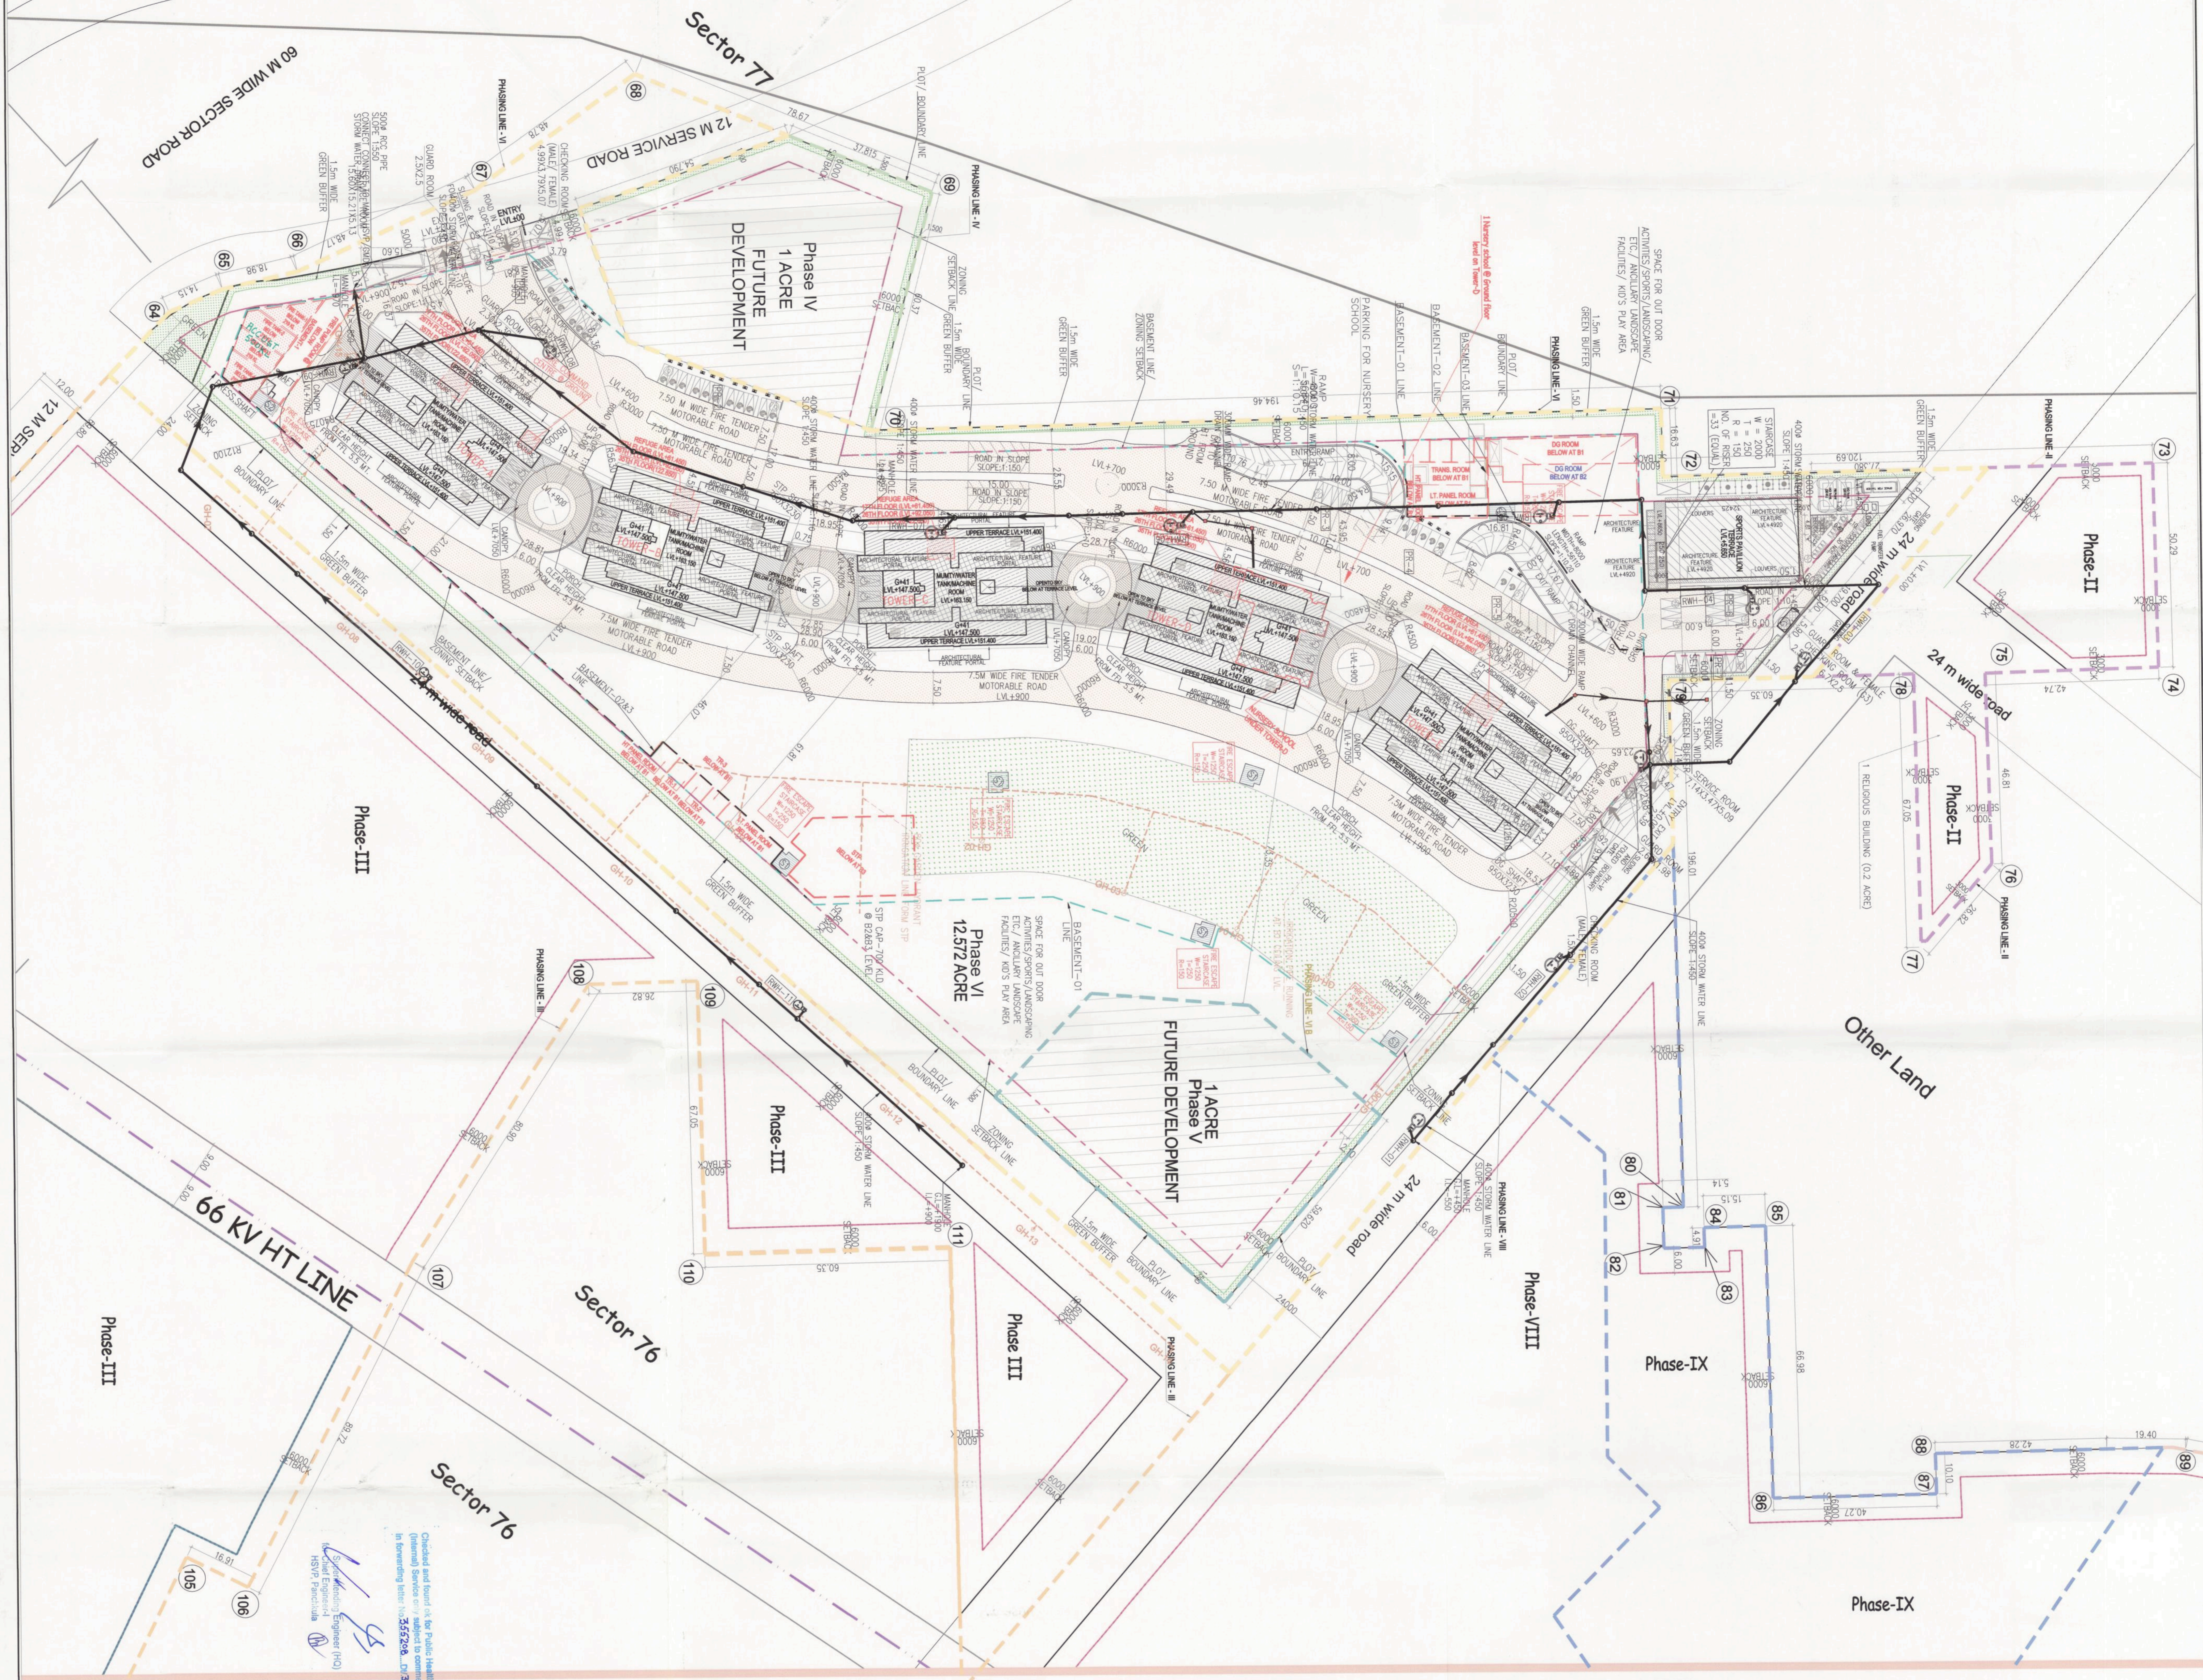

PROJECT
REVISION (1ST REVISION) BUILDING PLANS OF PHASE VIII (PRIMA/WEST) FALLING UNDER RESIDENTIAL COLONY UNDER NEW INTEGRATED LICENSING POLICY (NIP) DATED 11.05.2022 ON LAND MEASURING 116.28625 ACRES (LICENCE NO. 219 OF 2023 DATED 25-10-23) (AN AREA MEASURING 103.05625 ACRES MIGRATION FROM LICENCE NO. 27 OF 2012 DATED 02.04.2012 AND 13.24 ACRES AS FRESH AS FRESH APPLIED AREA) IN SECTOR -76 & 77, GURUGRAM (MANSAR URBAN COMPLEX BEING DEVELOPED BY DLE LTD) IN COLLABORATION WITH LAND OWNERS AND IT'S ASSOCIATE COMPANIES

DESIGN ARCHITECT
ARCHITECTS -
DESIGN FORUM INTERNATIONAL
Address : K-47, KALASH COLONY, NEW DELHI-48
Phone : 011-46556600, 46556601, FAX - 46556601
Website : www.designforuminternational.com

ASSOCIATE ARCHITECTS
RSIMIS ARCHITECTS
RSMS ARCHITECTS PVT. LTD,
69, Nara Nivas Bhowani Kunj,
(Behind D2), Vasant Kunj,
New Delhi-110070.
Tel.: 011-26898616, 26898617
www.rsms-arch.com

This is a PROVISIONAL BUILDING PLAN approved only for the purpose of getting Opinions from the special agencies.

TO BE SEEN AT THE OFFICE
REVISION NO. 01
DATE: 19/11/2025
DRAWN BY: RAJESH KUMAR
CHECKED BY: RAJESH KUMAR

ARCHITECT'S SEAL & SIGNATURE
OWNER'S SEAL & SIGNATURE

Scale : 1:600
Drawing Title : SITE PLAN, STORM WATER & IRRIGATION SUPPLY
Drawing No. : ST-02a
03/07/2025