

Note :-  
1. BUILDING WILL BE DESIGNED (STRUCTURES) AS PER RELEVANT IS CODES FOR EARTH QUAKE RESISTANCE.

**PROJECT**  
DESIGN OF DESIGN BUILDING PHASES OF PHASE-III (PUNJAB WEST) TALLING LINERS RESIDENTIAL COLONY UNDER NEW INTEGRATED LICENSING POLICY (NILP) (AN AREA MEASURING 103.6625 ACRES MIGRATION FROM LICENCE NO. 27 OF 2012 DATED 02.04.2012 IN SECTOR 78 & 77, GURGRAM MANESAR (URBAN) COLLABORATION WITH LAND OWNERS AND IT'S ASSOCIATE COMPANIES



**ARCHITECTS-**  
**DESIGN FORUM INTERNATIONAL**  
Address : K-47, KAILASH COLONY, NEW DELHI - 48  
Phone : 011-46556800, 46556801, FAX - 46556801  
Website: www.designforuminternational.com

**ASSOCIATE ARCHITECTS**  
**RISIMIS ARCHITECTS**  
RMS ARCHITECTS PVT. LTD.  
65 Nora Nivas, Bhawanji Kunj (Behind D2), Vasant Kunj, New Delhi-110070.  
Tel: 011-26898616, 26898617  
www.rms-arch.com

This is a "PROVISIONAL BUILDING PLAN" approved only for the purpose of inviting bids from the general public. Changes from the general public are not allowed.


OWNER'S SEAL & SIGNATURE  
ARCHITECT'S SEAL & SIGNATURE  
DATE: 18/11/2025

Scale : 1:100  
Drawing Title - TYPICAL REFUGEE FLOOR PLAN & AREA CALCULATION (TOWER-A & D)  
Drawing No. - 14-65

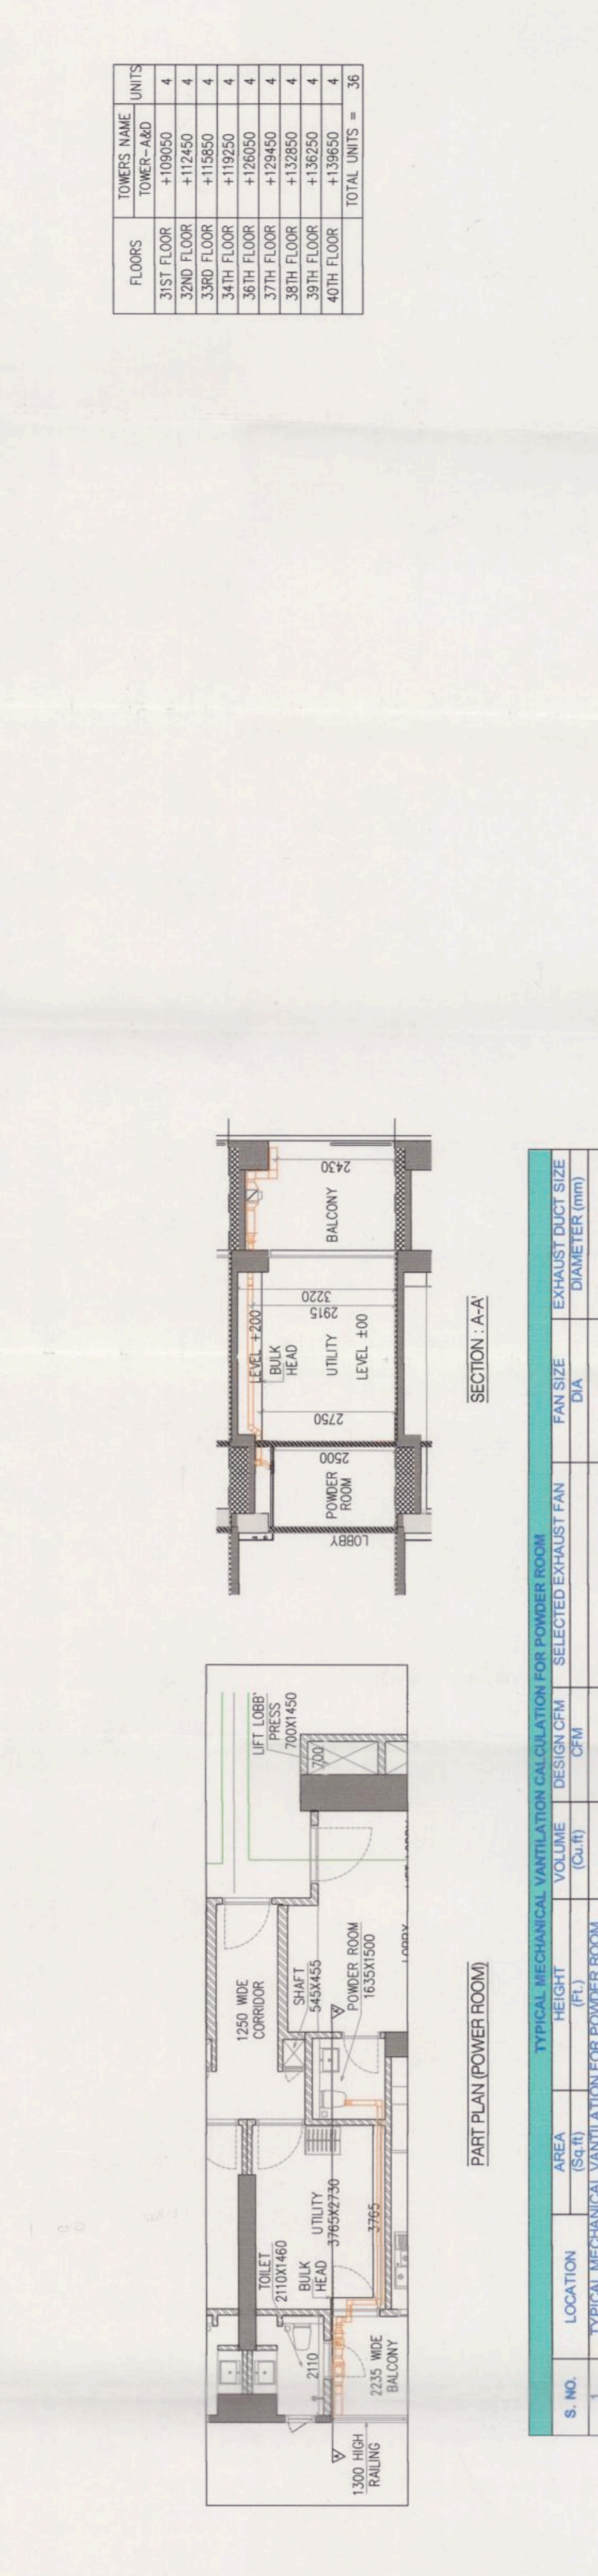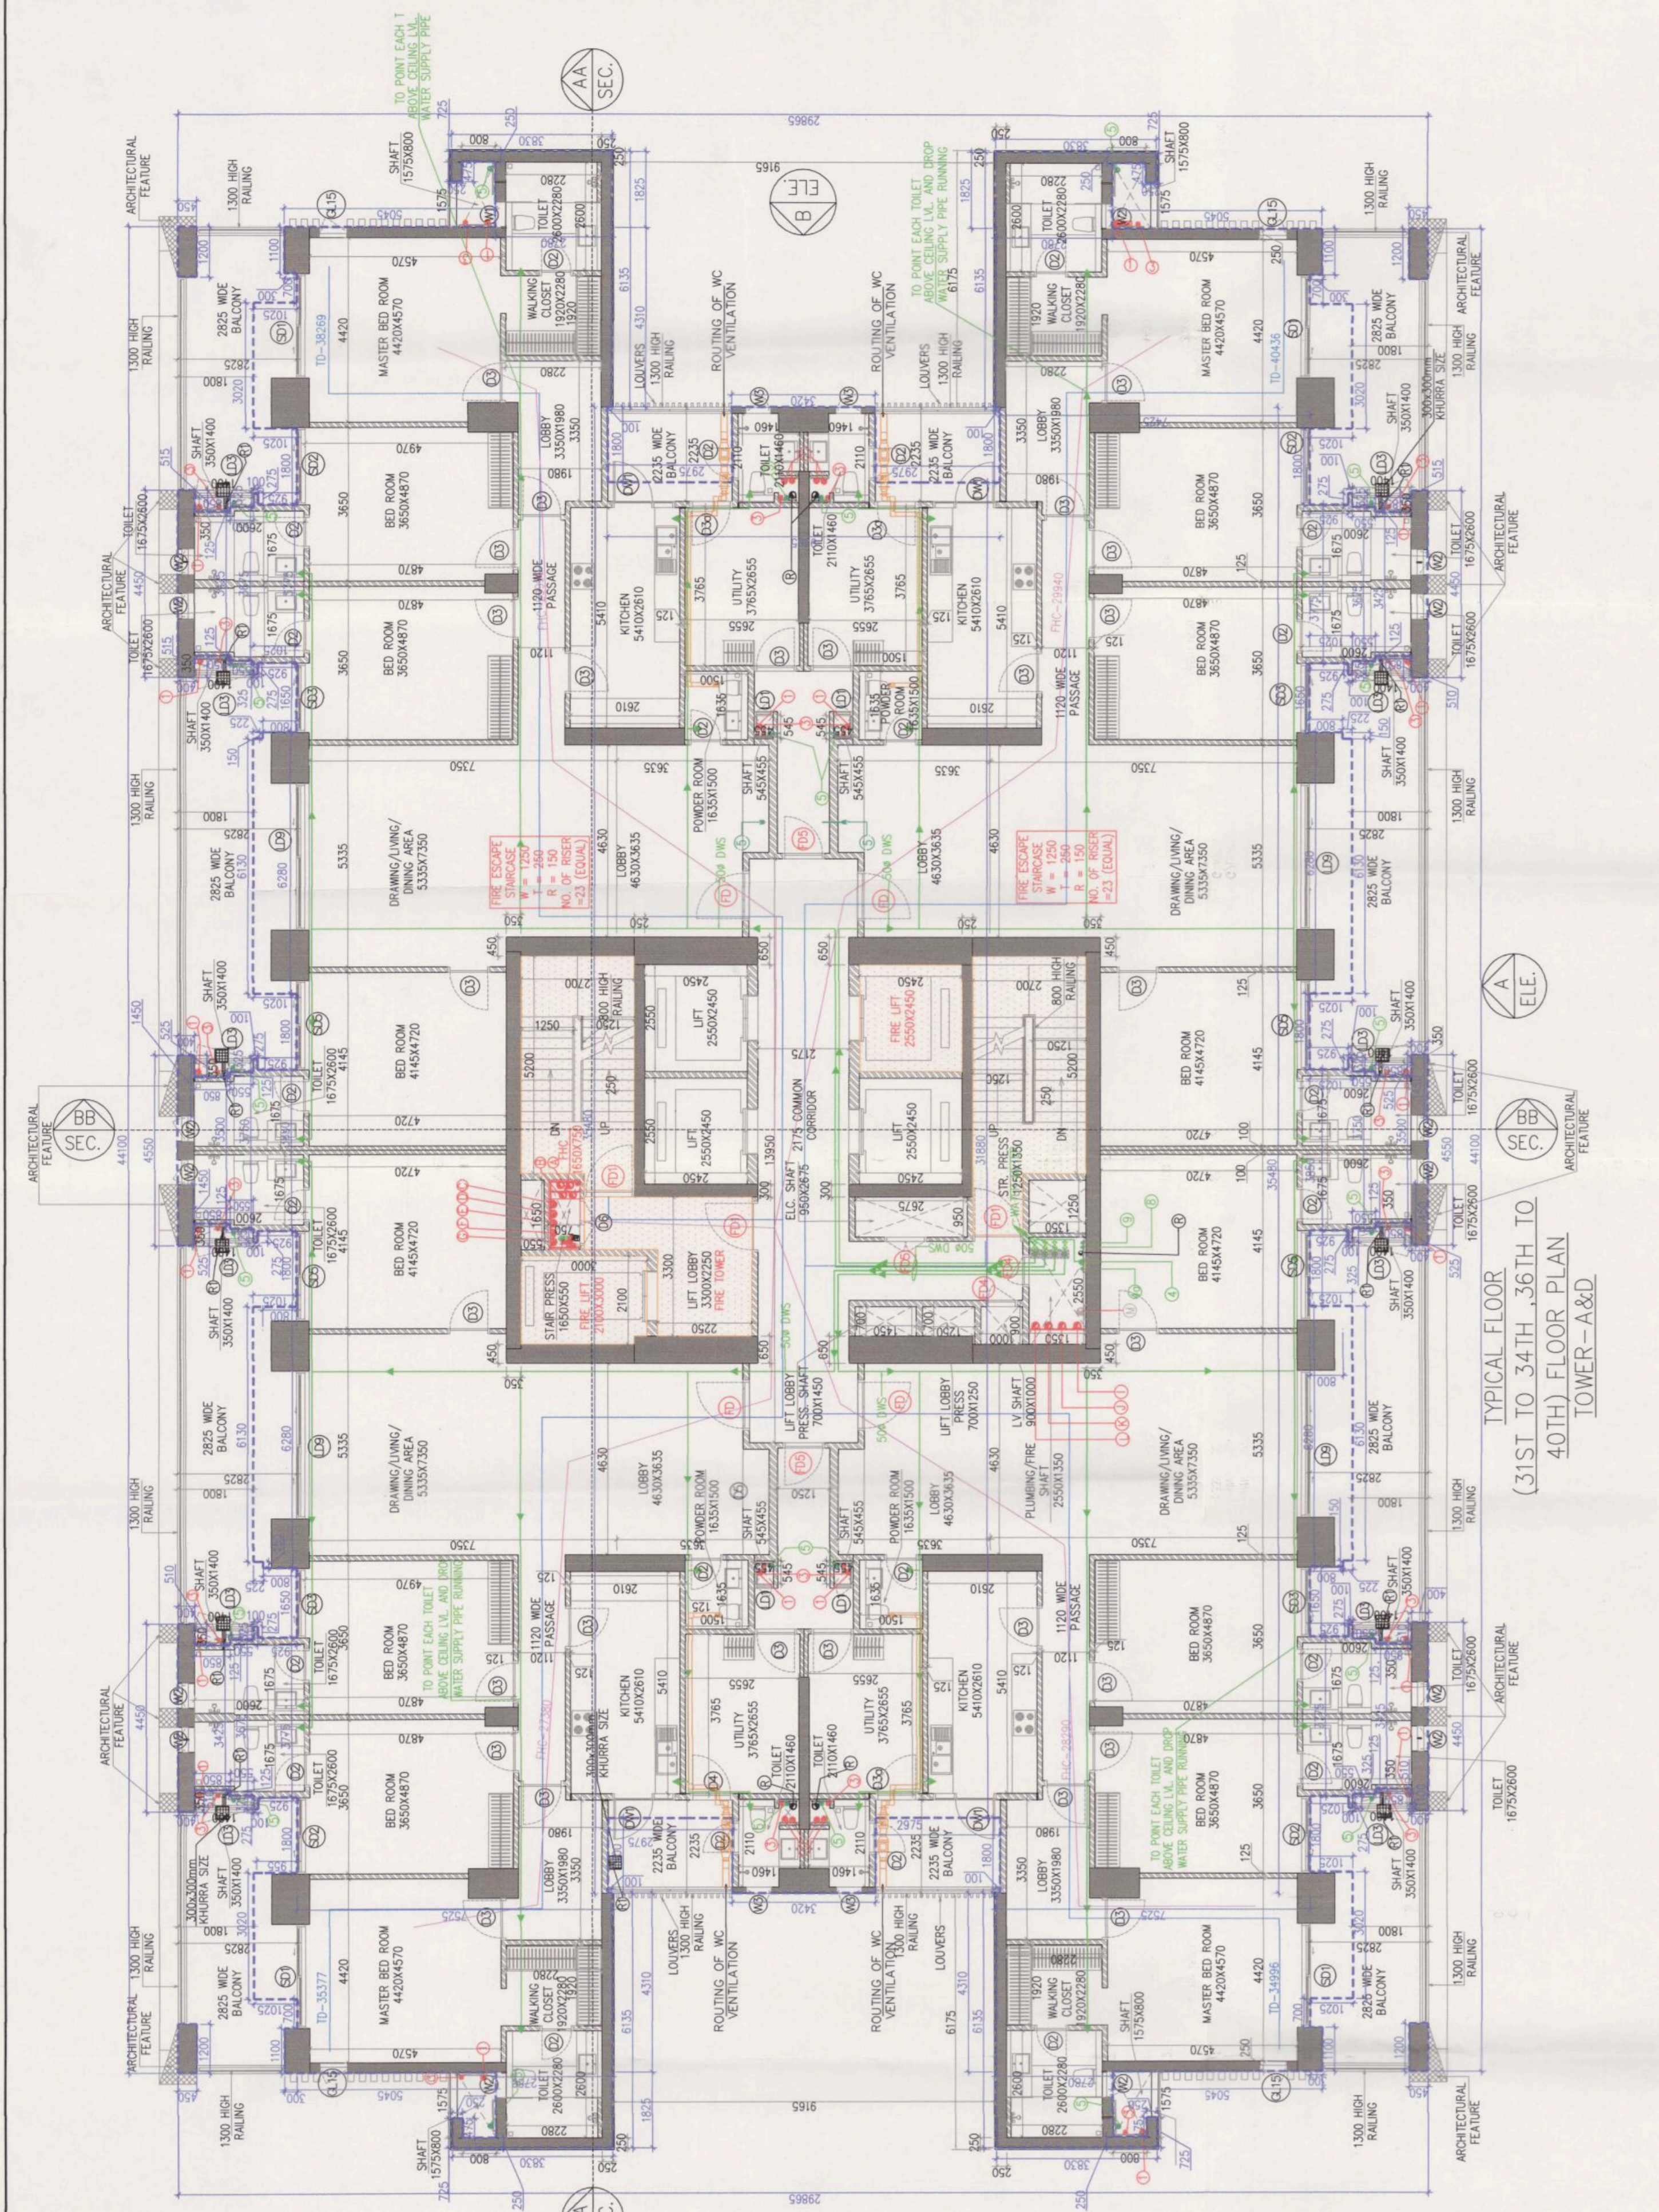

**AREA CALCULATION OF TYPICAL FLOOR (35TH TO 34TH, 36TH TO 40TH FLOOR PLAN TOWER-A&D)**

NO.	FLOOR	AREA (SQ.M)	PERCENTAGE
1	35TH FLOOR	11100.00	100.00%
2	36TH FLOOR	11100.00	100.00%
3	37TH FLOOR	11100.00	100.00%
4	38TH FLOOR	11100.00	100.00%
5	39TH FLOOR	11100.00	100.00%
6	40TH FLOOR	11100.00	100.00%
<b>TOTAL</b>	<b>6 FLOORS</b>	<b>66600.00</b>	<b>100.00%</b>


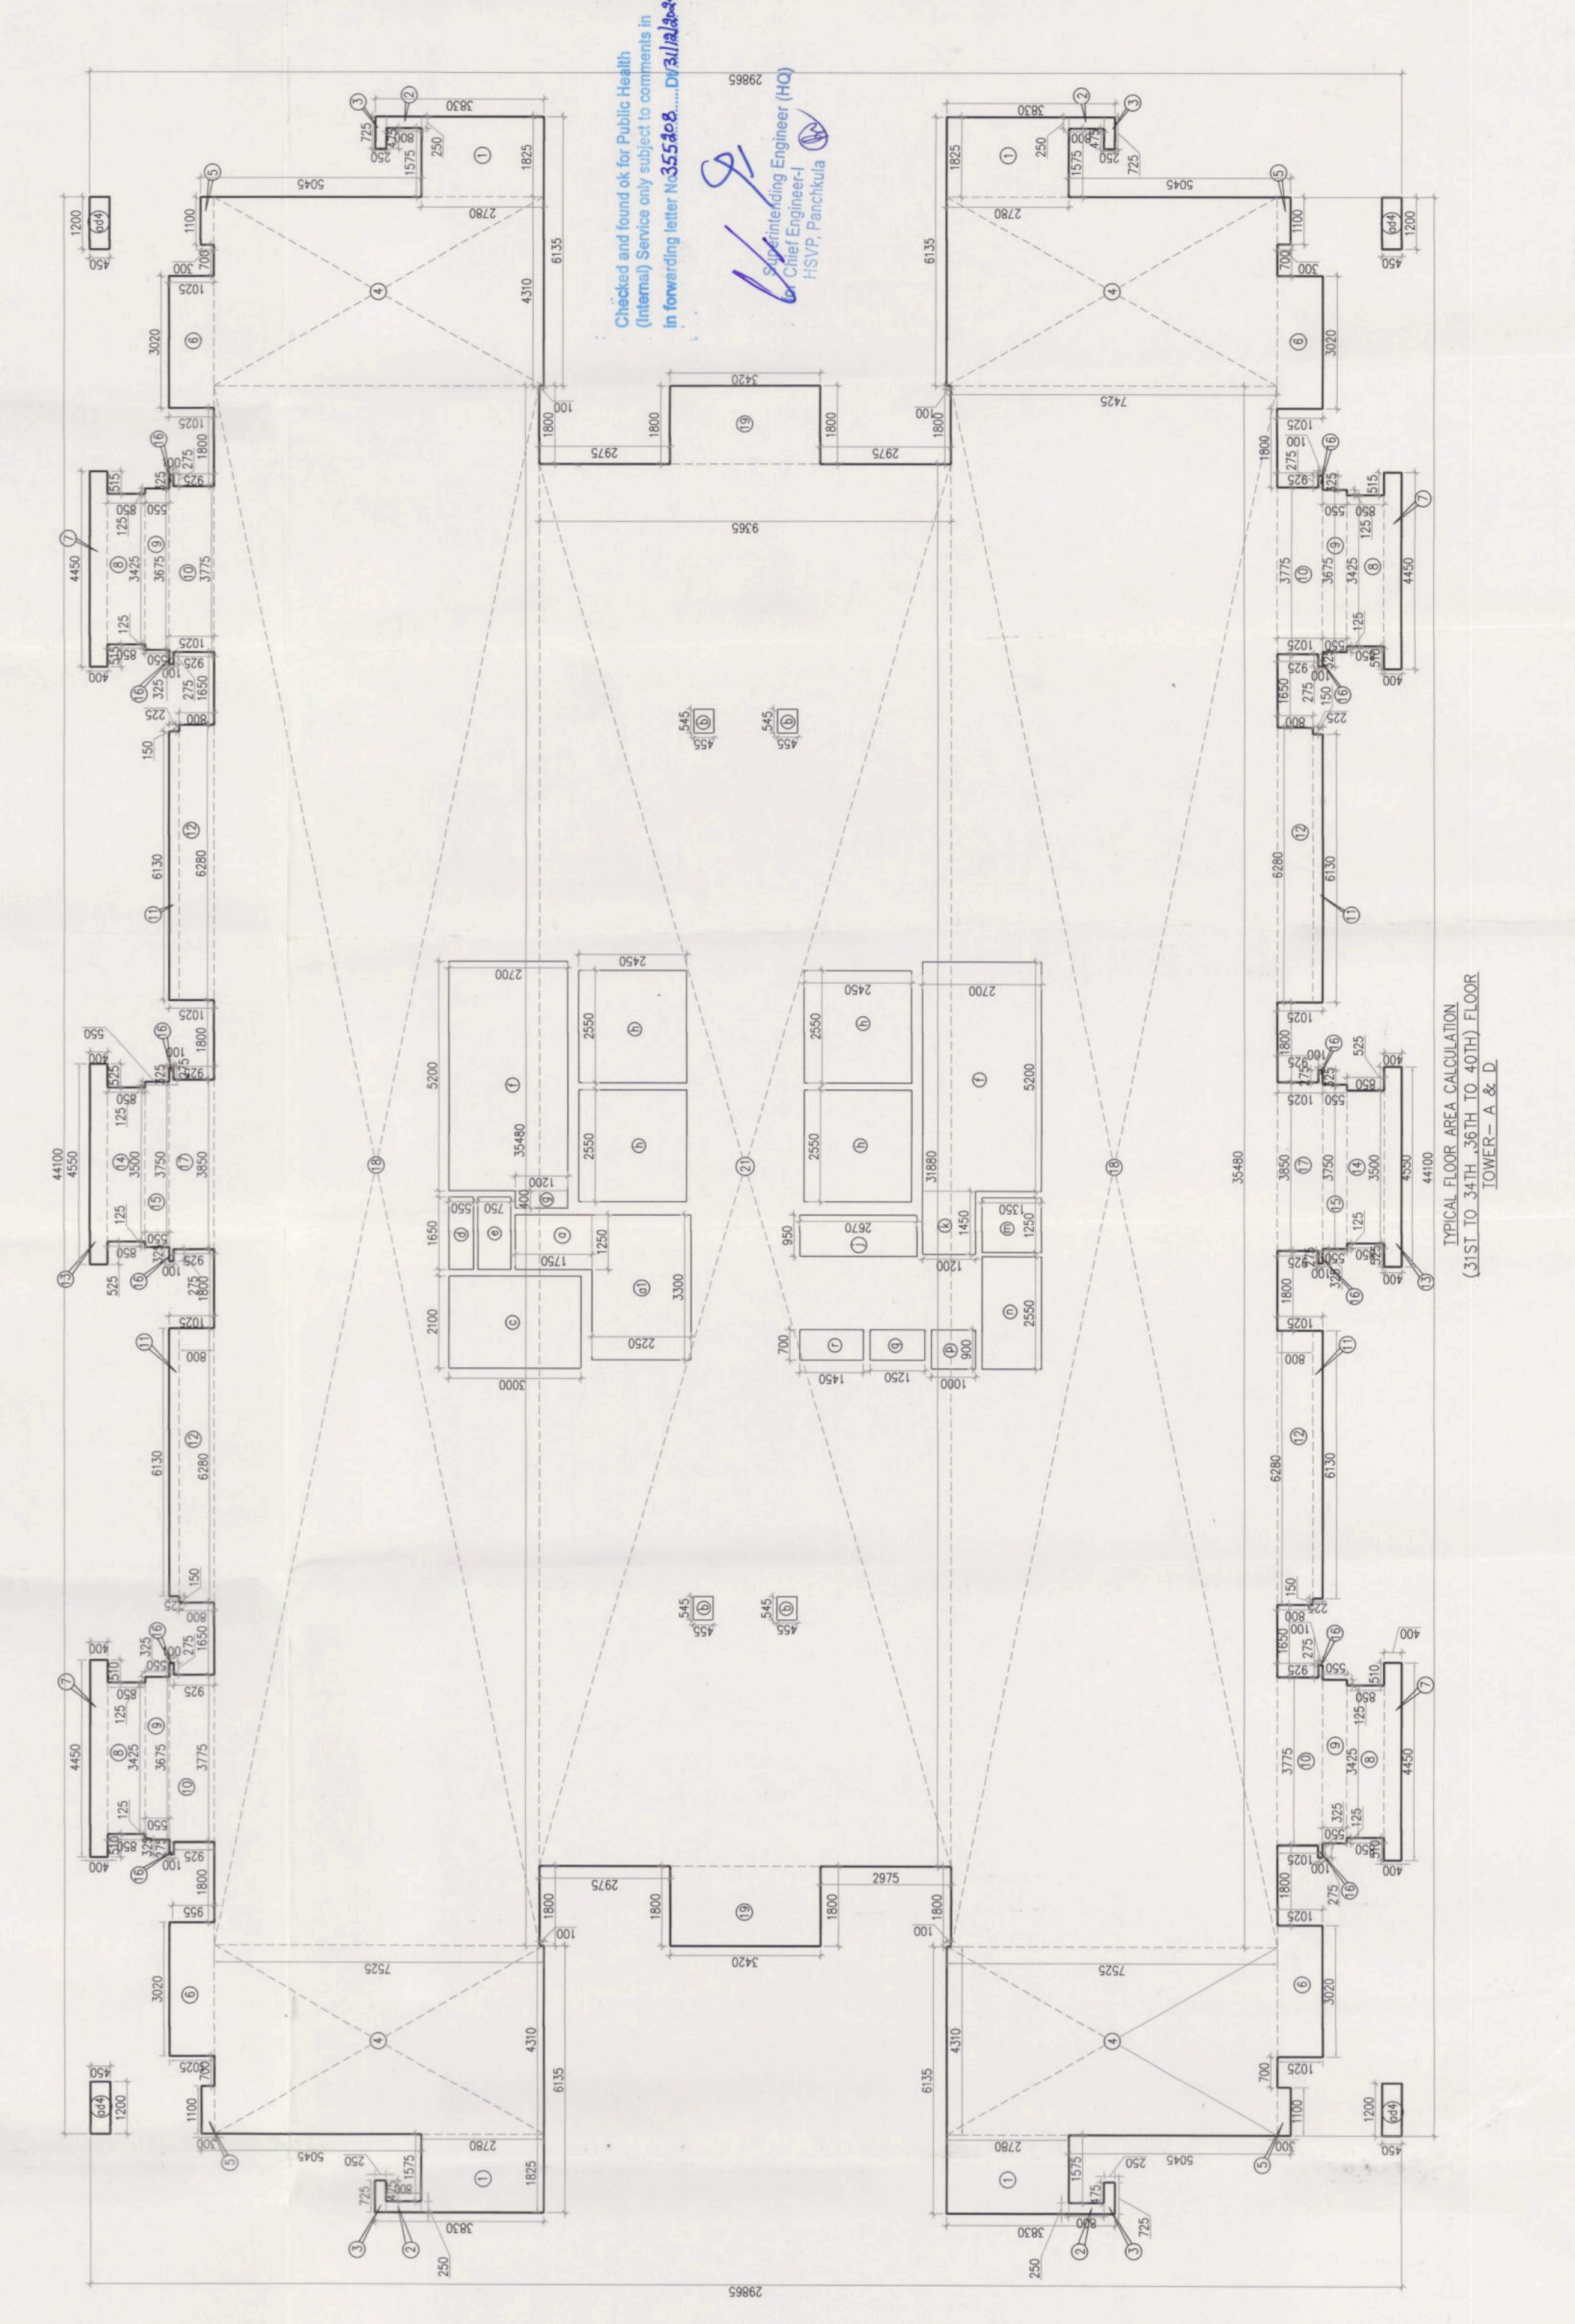


**AREA CALCULATION OF TYPICAL FLOOR (26TH REFUGEE FLOOR TOWER-A&D)**

NO.	FLOOR	AREA (SQ.M)	PERCENTAGE
1	26TH FLOOR	11100.00	100.00%
<b>TOTAL</b>	<b>1 FLOOR</b>	<b>11100.00</b>	<b>100.00%</b>


**DOOR AND WINDOW SCHEDULE**

SR. NO.	TYPE	WIDTH (mm)	HEIGHT (mm)	QUANTITY	UNIT/LIN	TYPE
1	DOOR	900	2100	1	NO	WOOD
2	DOOR	900	2100	1	NO	WOOD
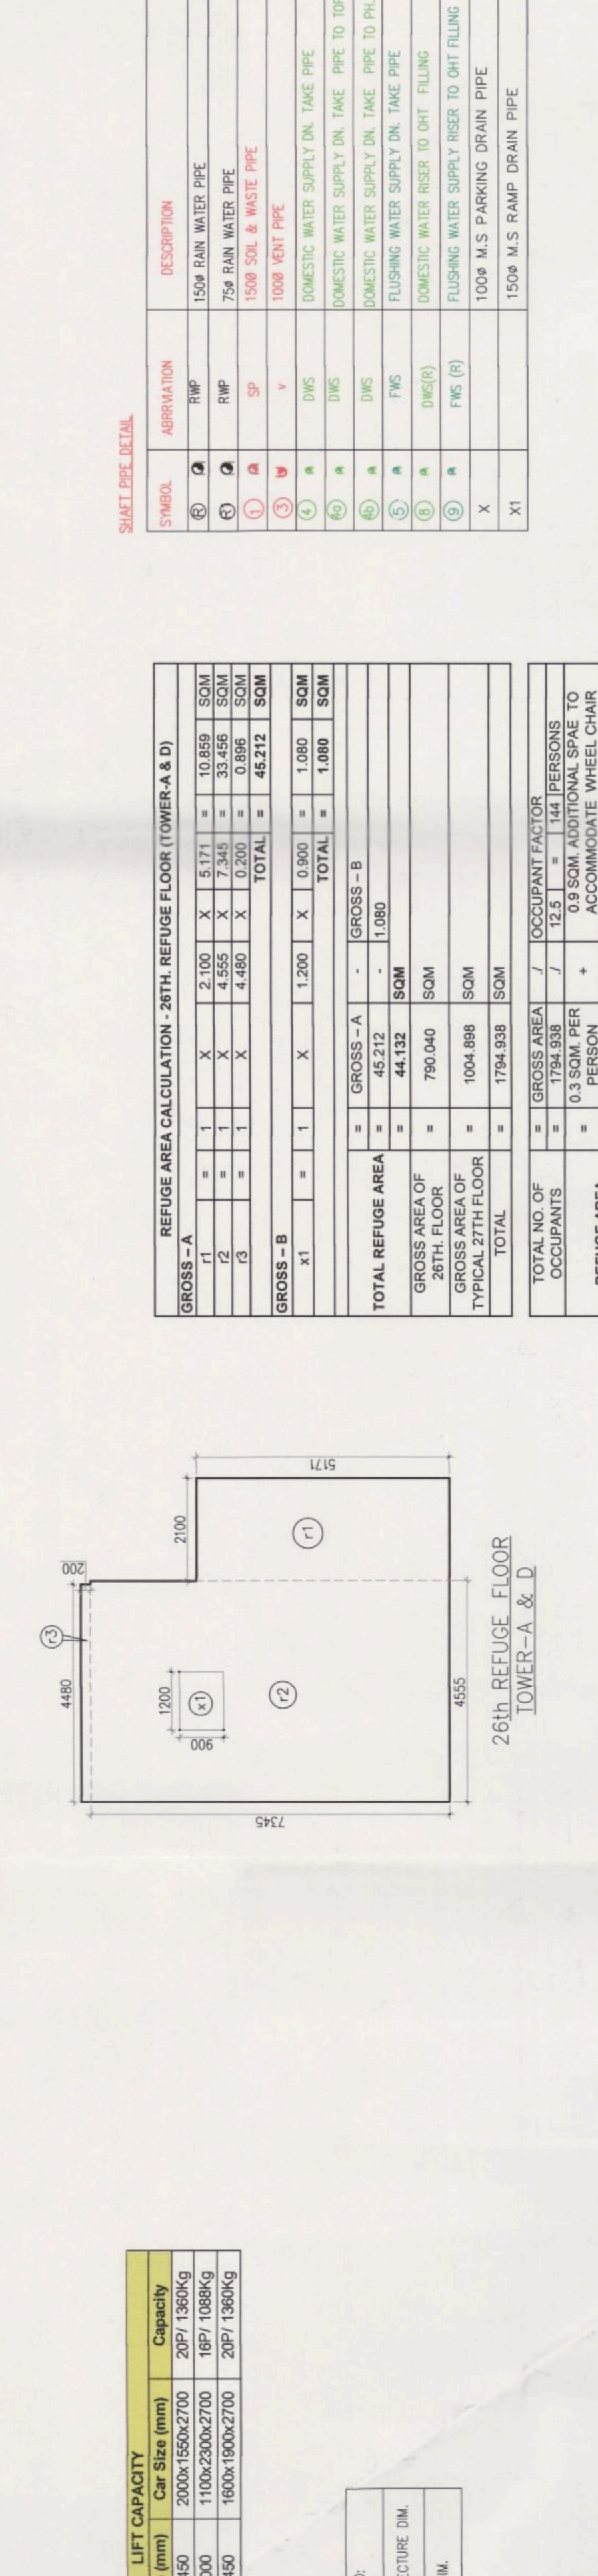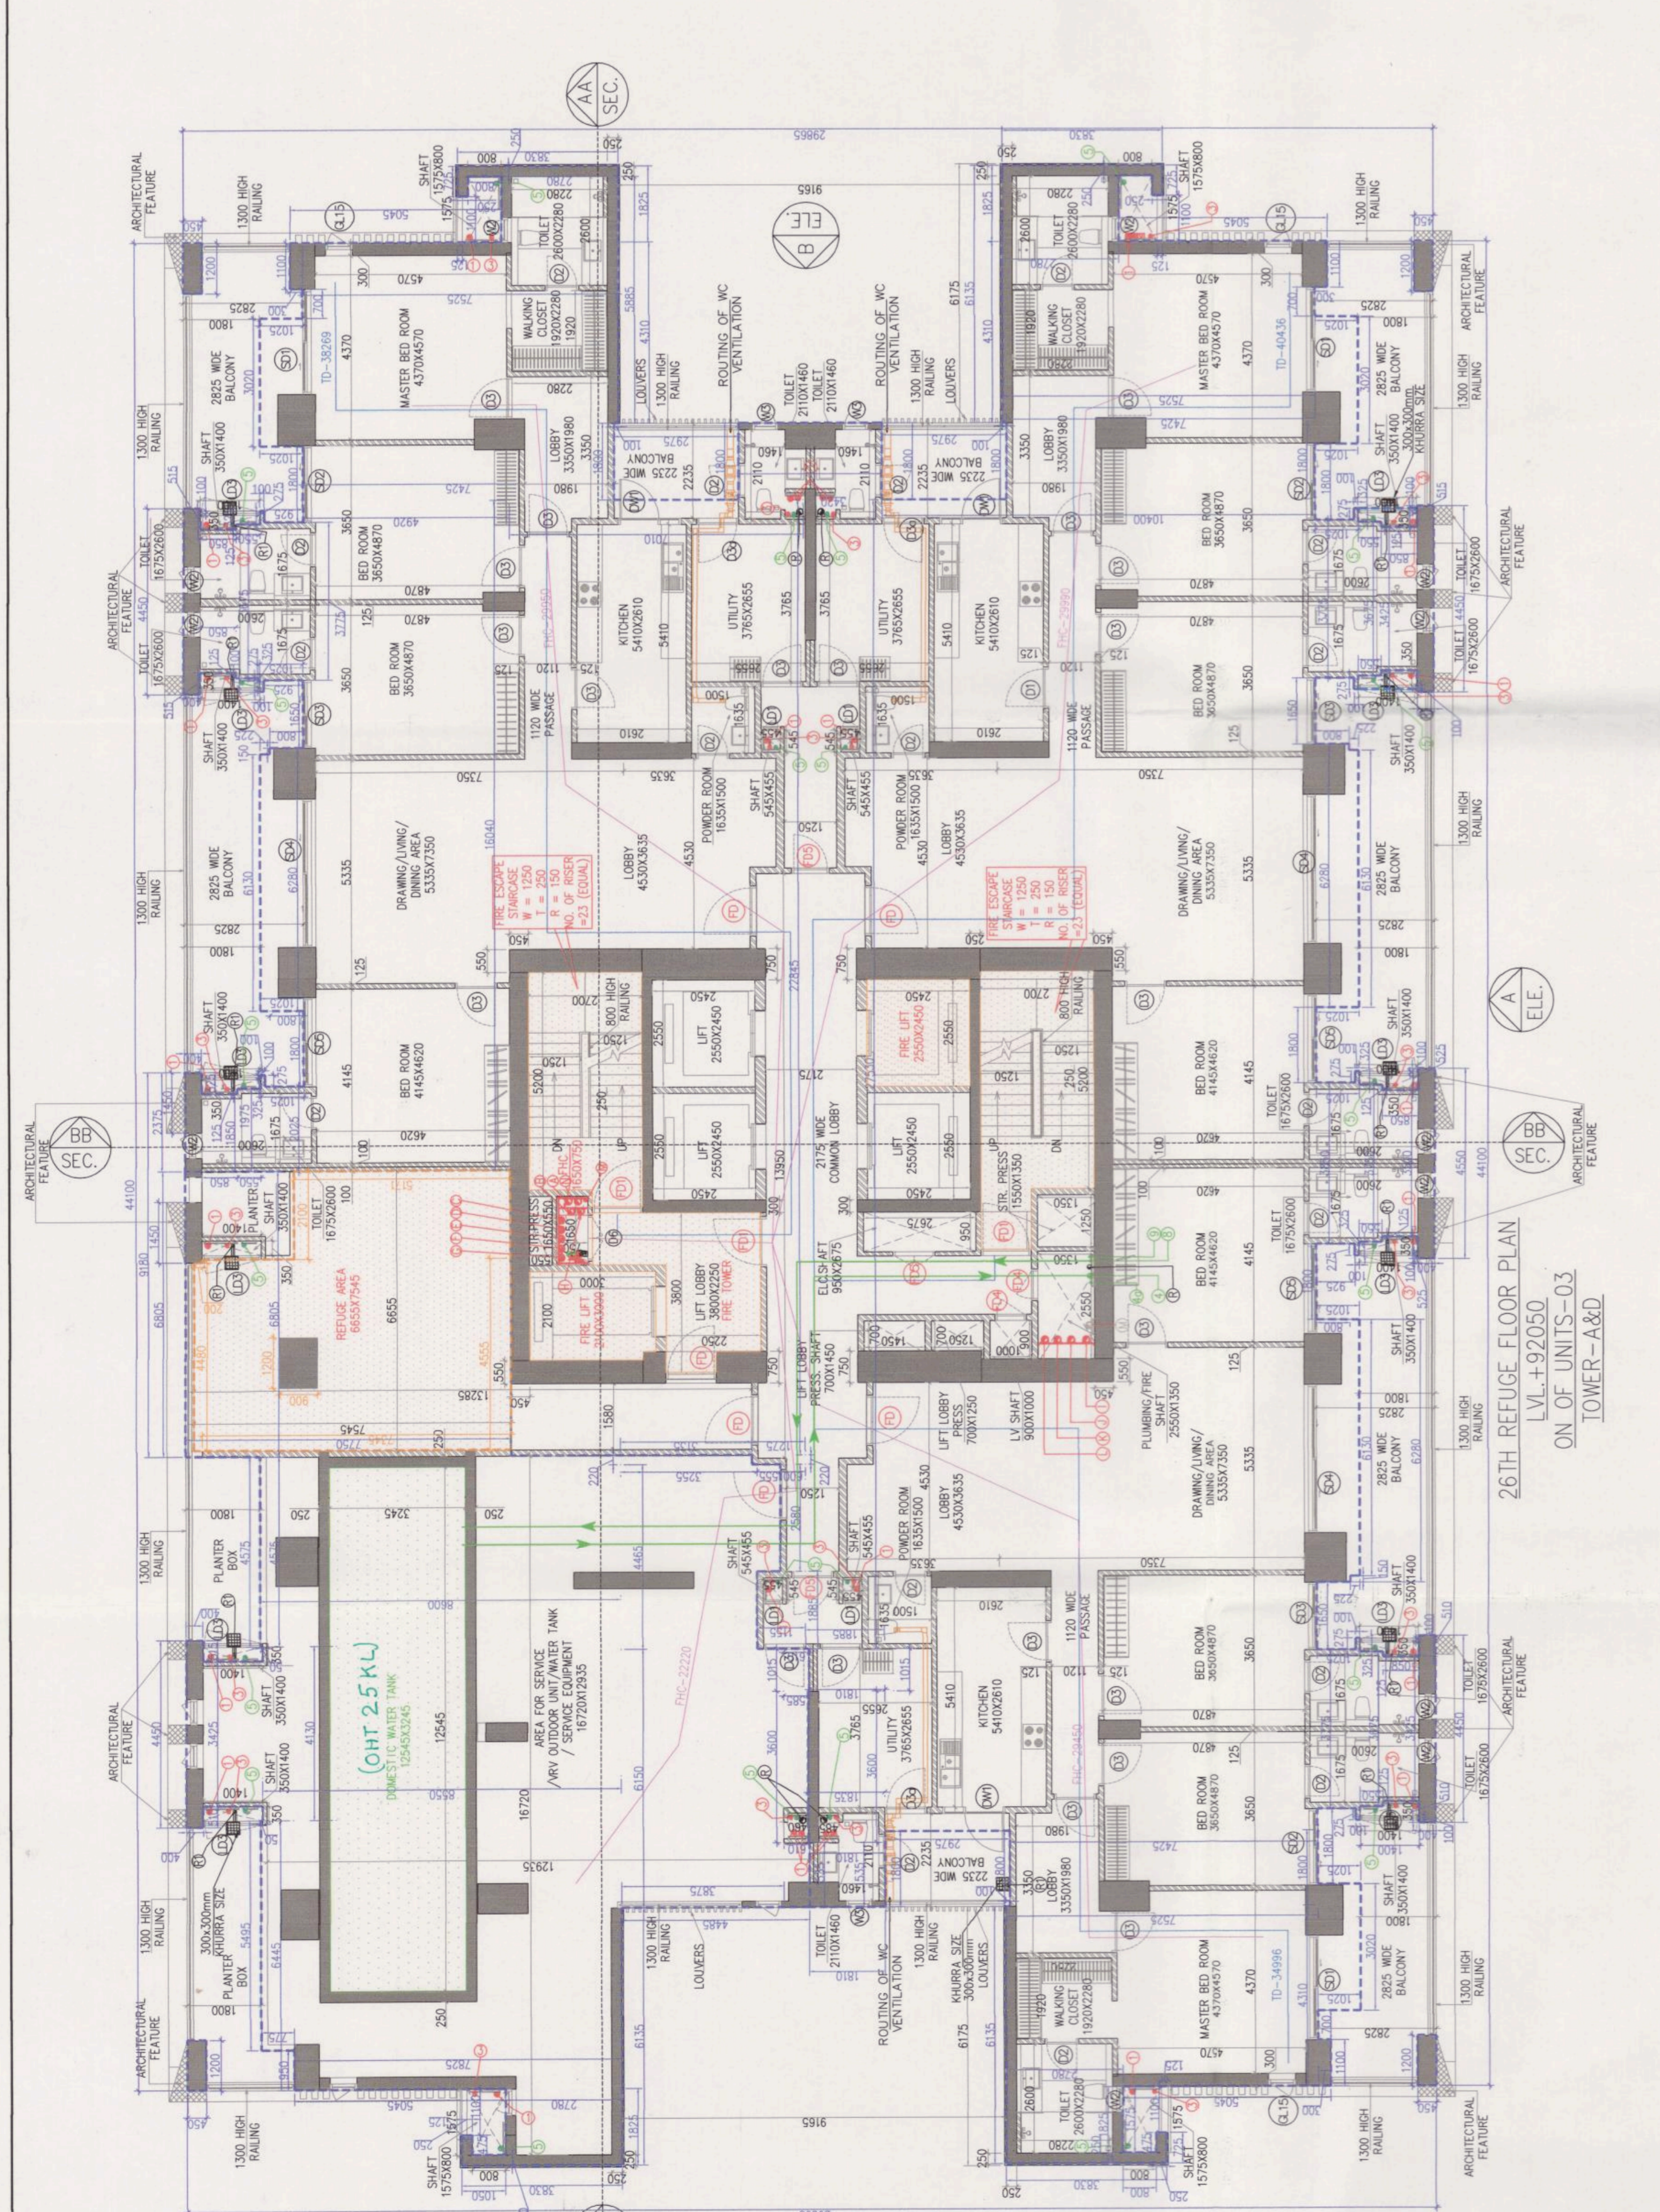

**AREA CALCULATION OF TYPICAL FLOOR (26TH REFUGEE FLOOR TOWER-A&D)**

NO.	FLOOR	AREA (SQ.M)	PERCENTAGE
1	26TH FLOOR	11100.00	100.00%
<b>TOTAL</b>	<b>1 FLOOR</b>	<b>11100.00</b>	<b>100.00%</b>

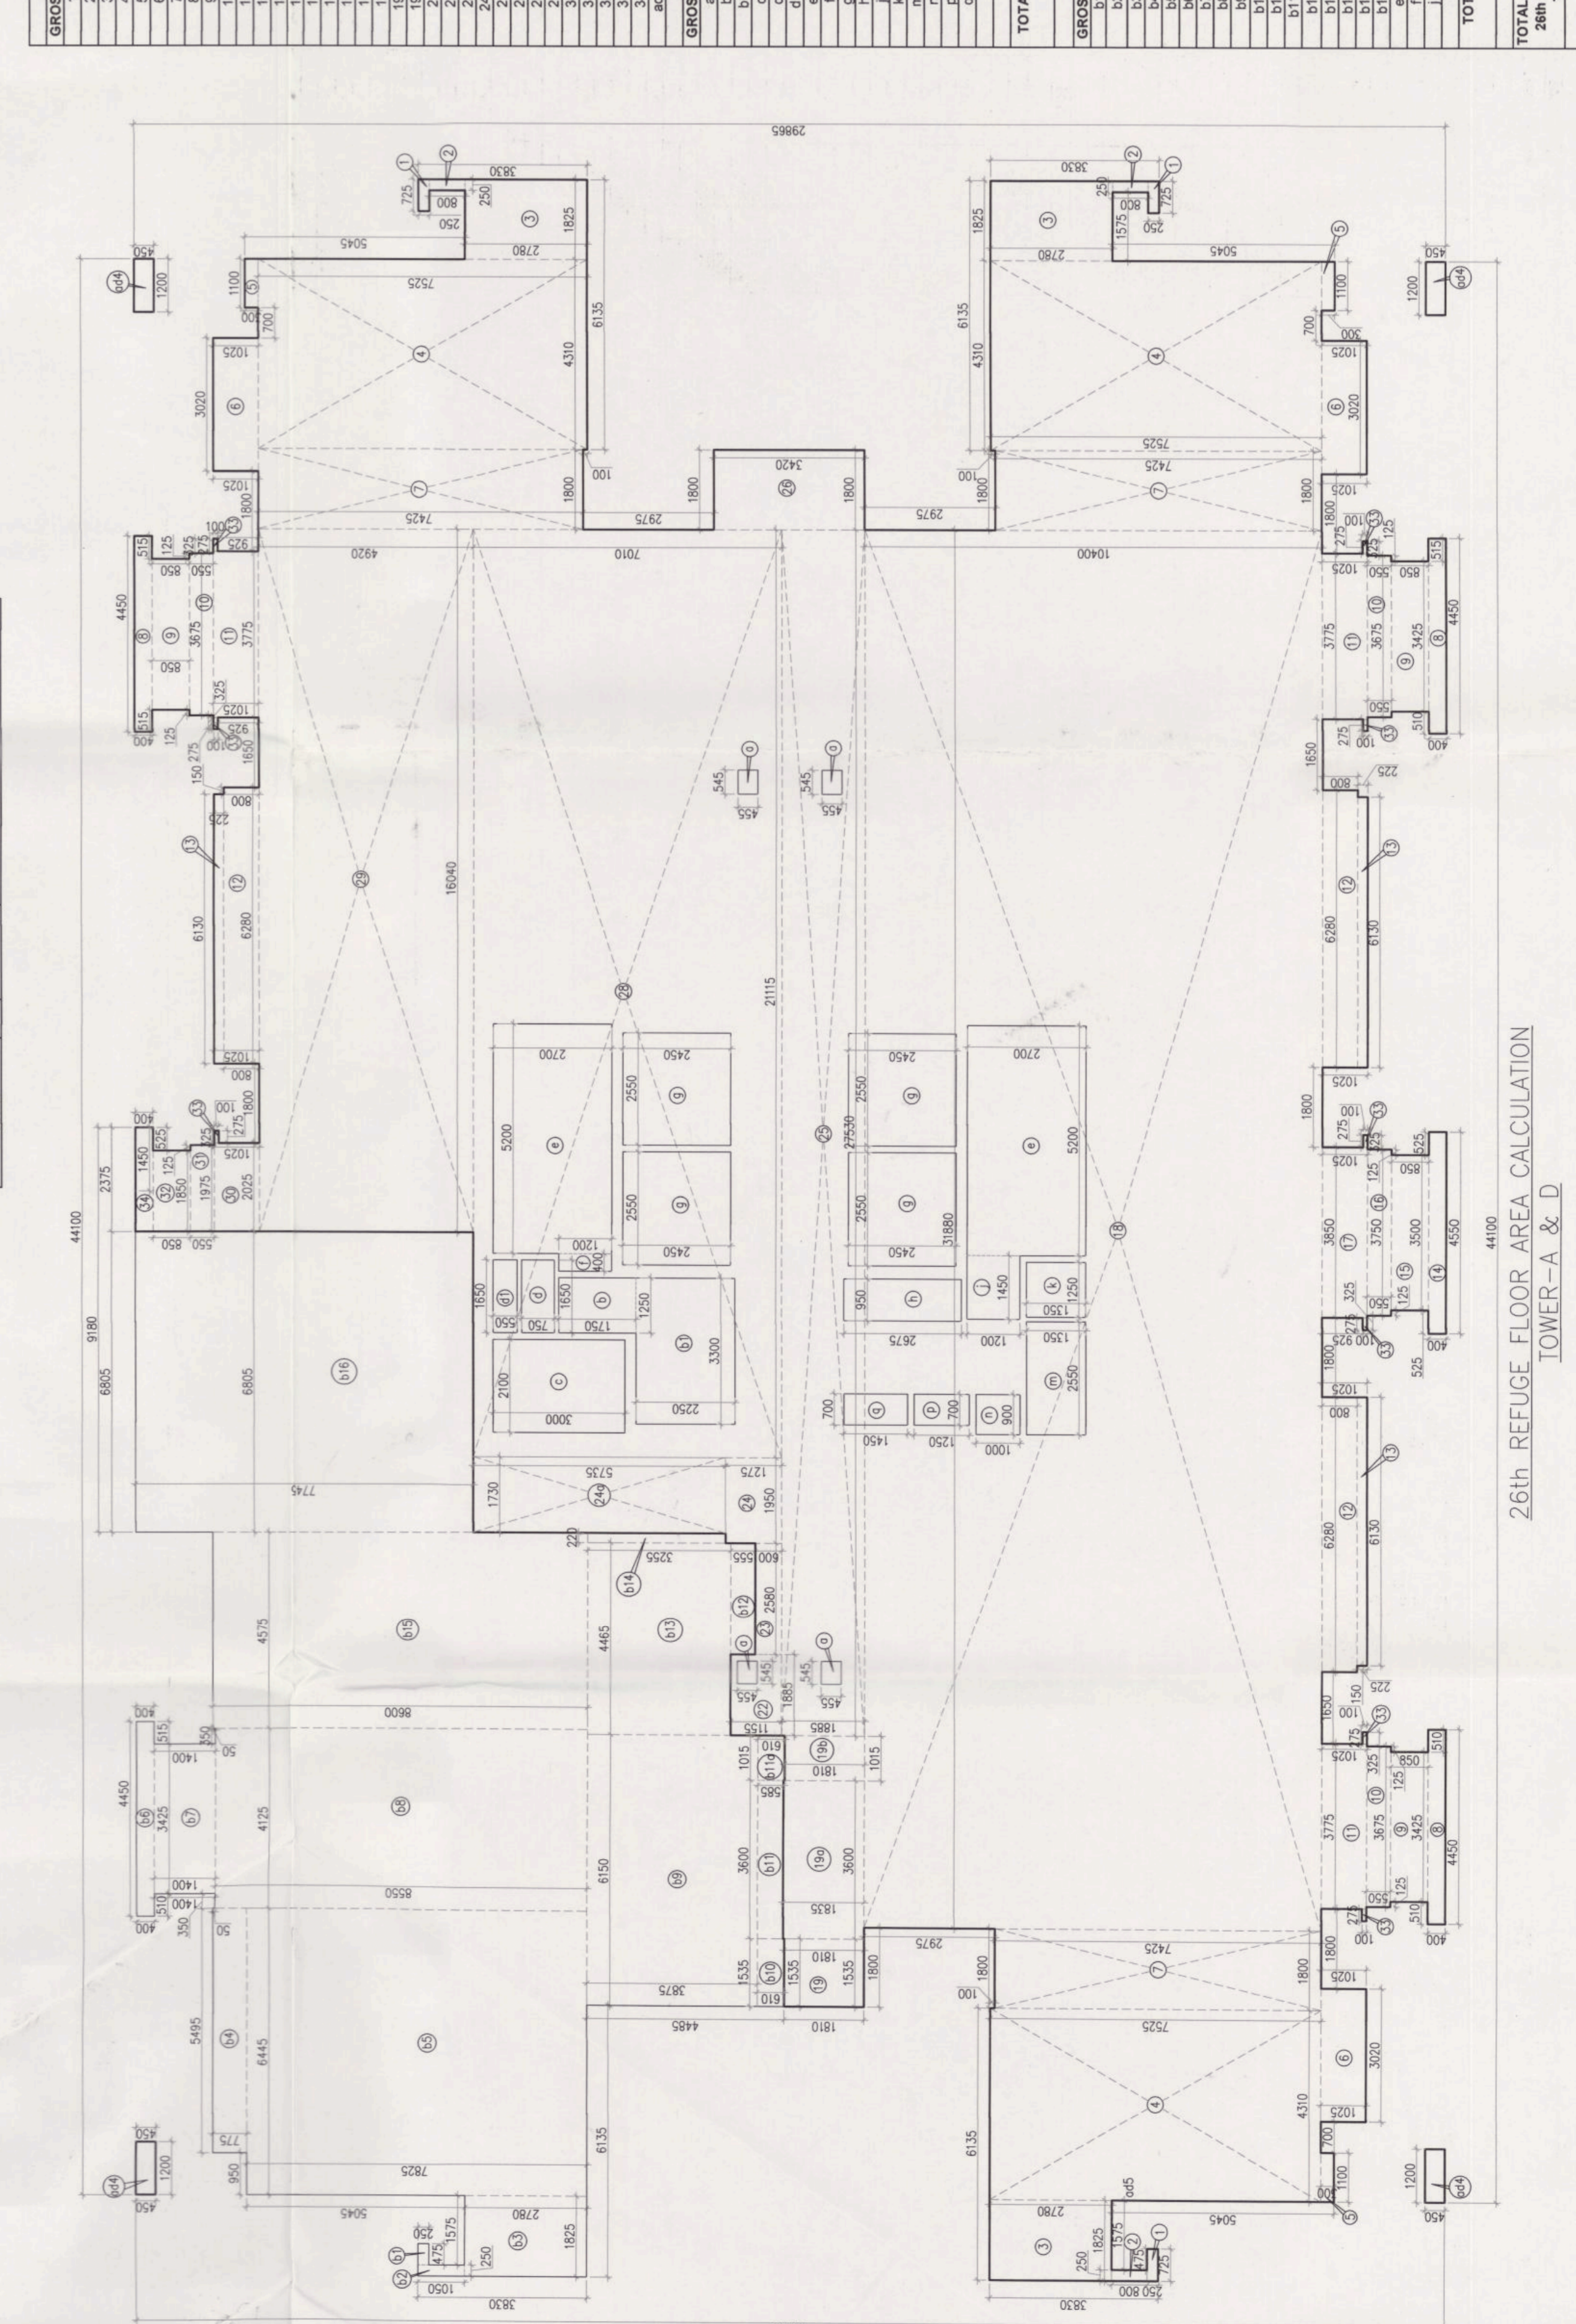

**AREA CALCULATION OF TYPICAL FLOOR (26TH REFUGEE FLOOR TOWER-A&D)**

NO.	FLOOR	AREA (SQ.M)	PERCENTAGE
1	26TH FLOOR	11100.00	100.00%
<b>TOTAL</b>	<b>1 FLOOR</b>	<b>11100.00</b>	<b>100.00%</b>