

Note :-  
 1. BUILDING WILL BE DESIGNED (STRUCTURES) AS PER RELEVANT IS CODES FOR EARTH QUAKE RESISTANCE.


**PROJECT**  
 REVISION BUILDING PLANS OF PHASE-VI (PRIVAMA-WEST) FALLING UNDER RESIDENTIAL COLONY UNDER NEW INTEGRATED LICENSING POLICY (NIP) DATED 11.08.2022 ON LAND MEASURING 116.28925 ACRES LICENSE NO. 219 OF 2022 (DHEJ 25-11-23) FROM LICENSING 10309823 ACRES MIGRATION AND 1324 ACRES AS PER S.O. 242912 IN SECTOR-76 & 77 GURUPURAM (MANSAR) URBAN COMPLEX BEING DEVELOPED BY DLE LTD IN COLLABORATION WITH LAND OWNERS AND IT'S ASSOCIATE COMPANIES

**DESIGN ARCHITECT**  
 ARCHITECTS-  
**DESIGN FORUM INTERNATIONAL**  
 Address :- K-47, KAILASH COLONY, NEW DELHI-48  
 Phone :- 011-46556900, 46556901, FAX - 46556901  
 Website :- www.designforuminternational.com

**ASSOCIATE ARCHITECTS**  
**R/S/M/S ARCHITECTS**  
 R/S/M/S ARCHITECTS PVT. LTD.  
 69, Nora Niwas, Bhawani Kunj  
 (Behind D2), Vasant Kunj,  
 New Delhi-110070.  
 Tel.: 011-26898616, 26898617  
 www.rsms-arch.com

**DOOR AND WINDOW SCHEDULE**

Sl. No.	TYPE	NO.	HEIGHT	DEPTH	LIMIT (M)	TYPE
1	01	400	2100	0	2100	WPC
2	02	1000	2100	0	2100	WPC
3	03	1000	2100	0	2100	WPC
4	04	1000	2100	0	2100	WPC
5	05	1000	2100	0	2100	WPC
6	06	1000	2100	0	2100	WPC
7	07	1000	2100	0	2100	WPC
8	08	1000	2100	0	2100	WPC
9	09	1000	2100	0	2100	WPC
10	10	1000	2100	0	2100	WPC
11	11	501	2400	0	2400	WPC
12	12	501	2400	0	2400	WPC
13	13	501	2400	0	2400	WPC
50	50	501	2400	0	2400	WPC

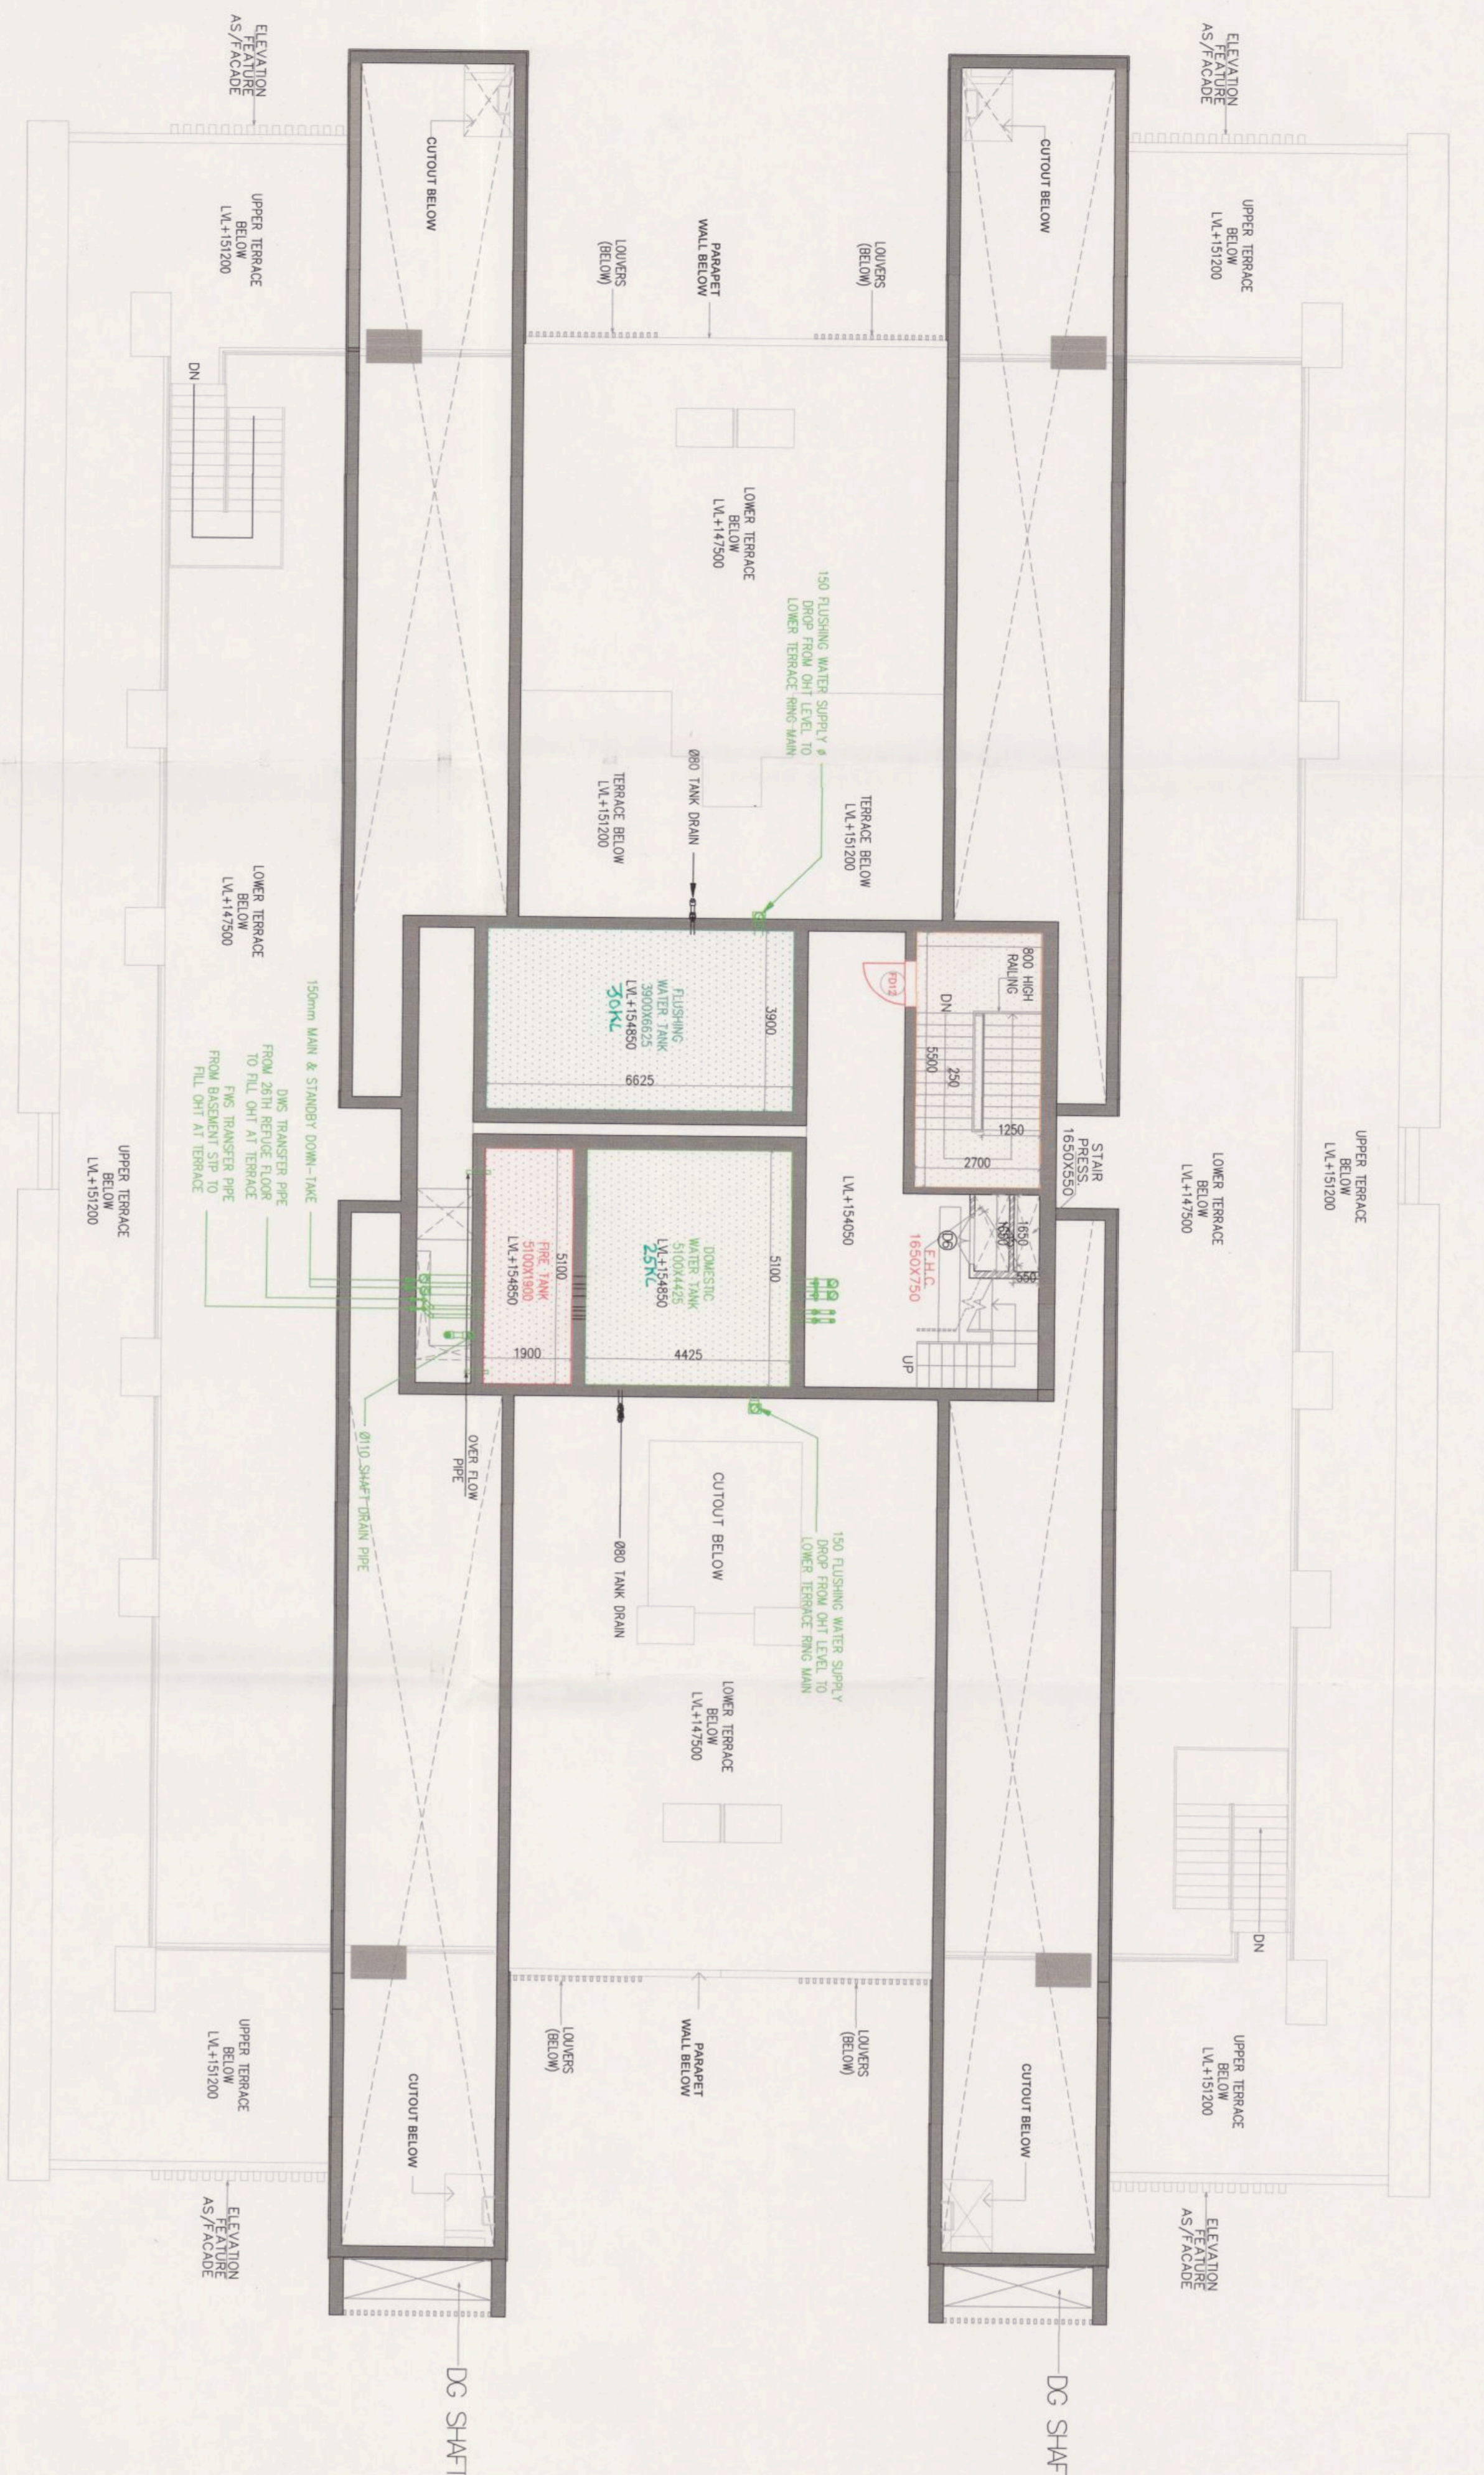

**SOFT LINE LEGEND**

SYMBOL	ABBREVIATION	DESCRIPTION
①	SP	1000 DIA. WATER PIPE
②	SP	200 DIA. WATER PIPE
③	SP	1000 DIA. & WATER PIPE
④	SP	200 DIA. & WATER PIPE
⑤	SP	1000 DIA. & WATER PIPE
⑥	SP	200 DIA. & WATER PIPE
JAN - 2025  
 Scale : 1:100  
 Drawing No. :-  
 WATER TANK ROOF PLAN  
 TOWER-F

TO BE SEEN AT THE PROJECT OFFICE  
 19/1/2025

ARCHITECT'S SEAL & SIGNATURE  
**CHANGHAI JIAN**  
 CHANGHAI JIAN ARCHITECTS  
 0200959771

OWNER'S SEAL & SIGNATURE  
**D.F. Limited**  
 D.F. Limited  
 0200959771

Checked and found ok for Public Health  
 in forwarding letter No. 852466, Dt. 28/12/24

**R/S/M/S ARCHITECTS**  
 69, Nora Niwas, Bhawani Kunj  
 (Behind D2), Vasant Kunj,  
 New Delhi-110070.  
 Tel.: 011-26898616, 26898617  
 www.rsms-arch.com