


SITE PLAN
SCALE 1:500

SECTOR-94A

PLUMBING SUBMISSION
DRAWING SITE PLAN

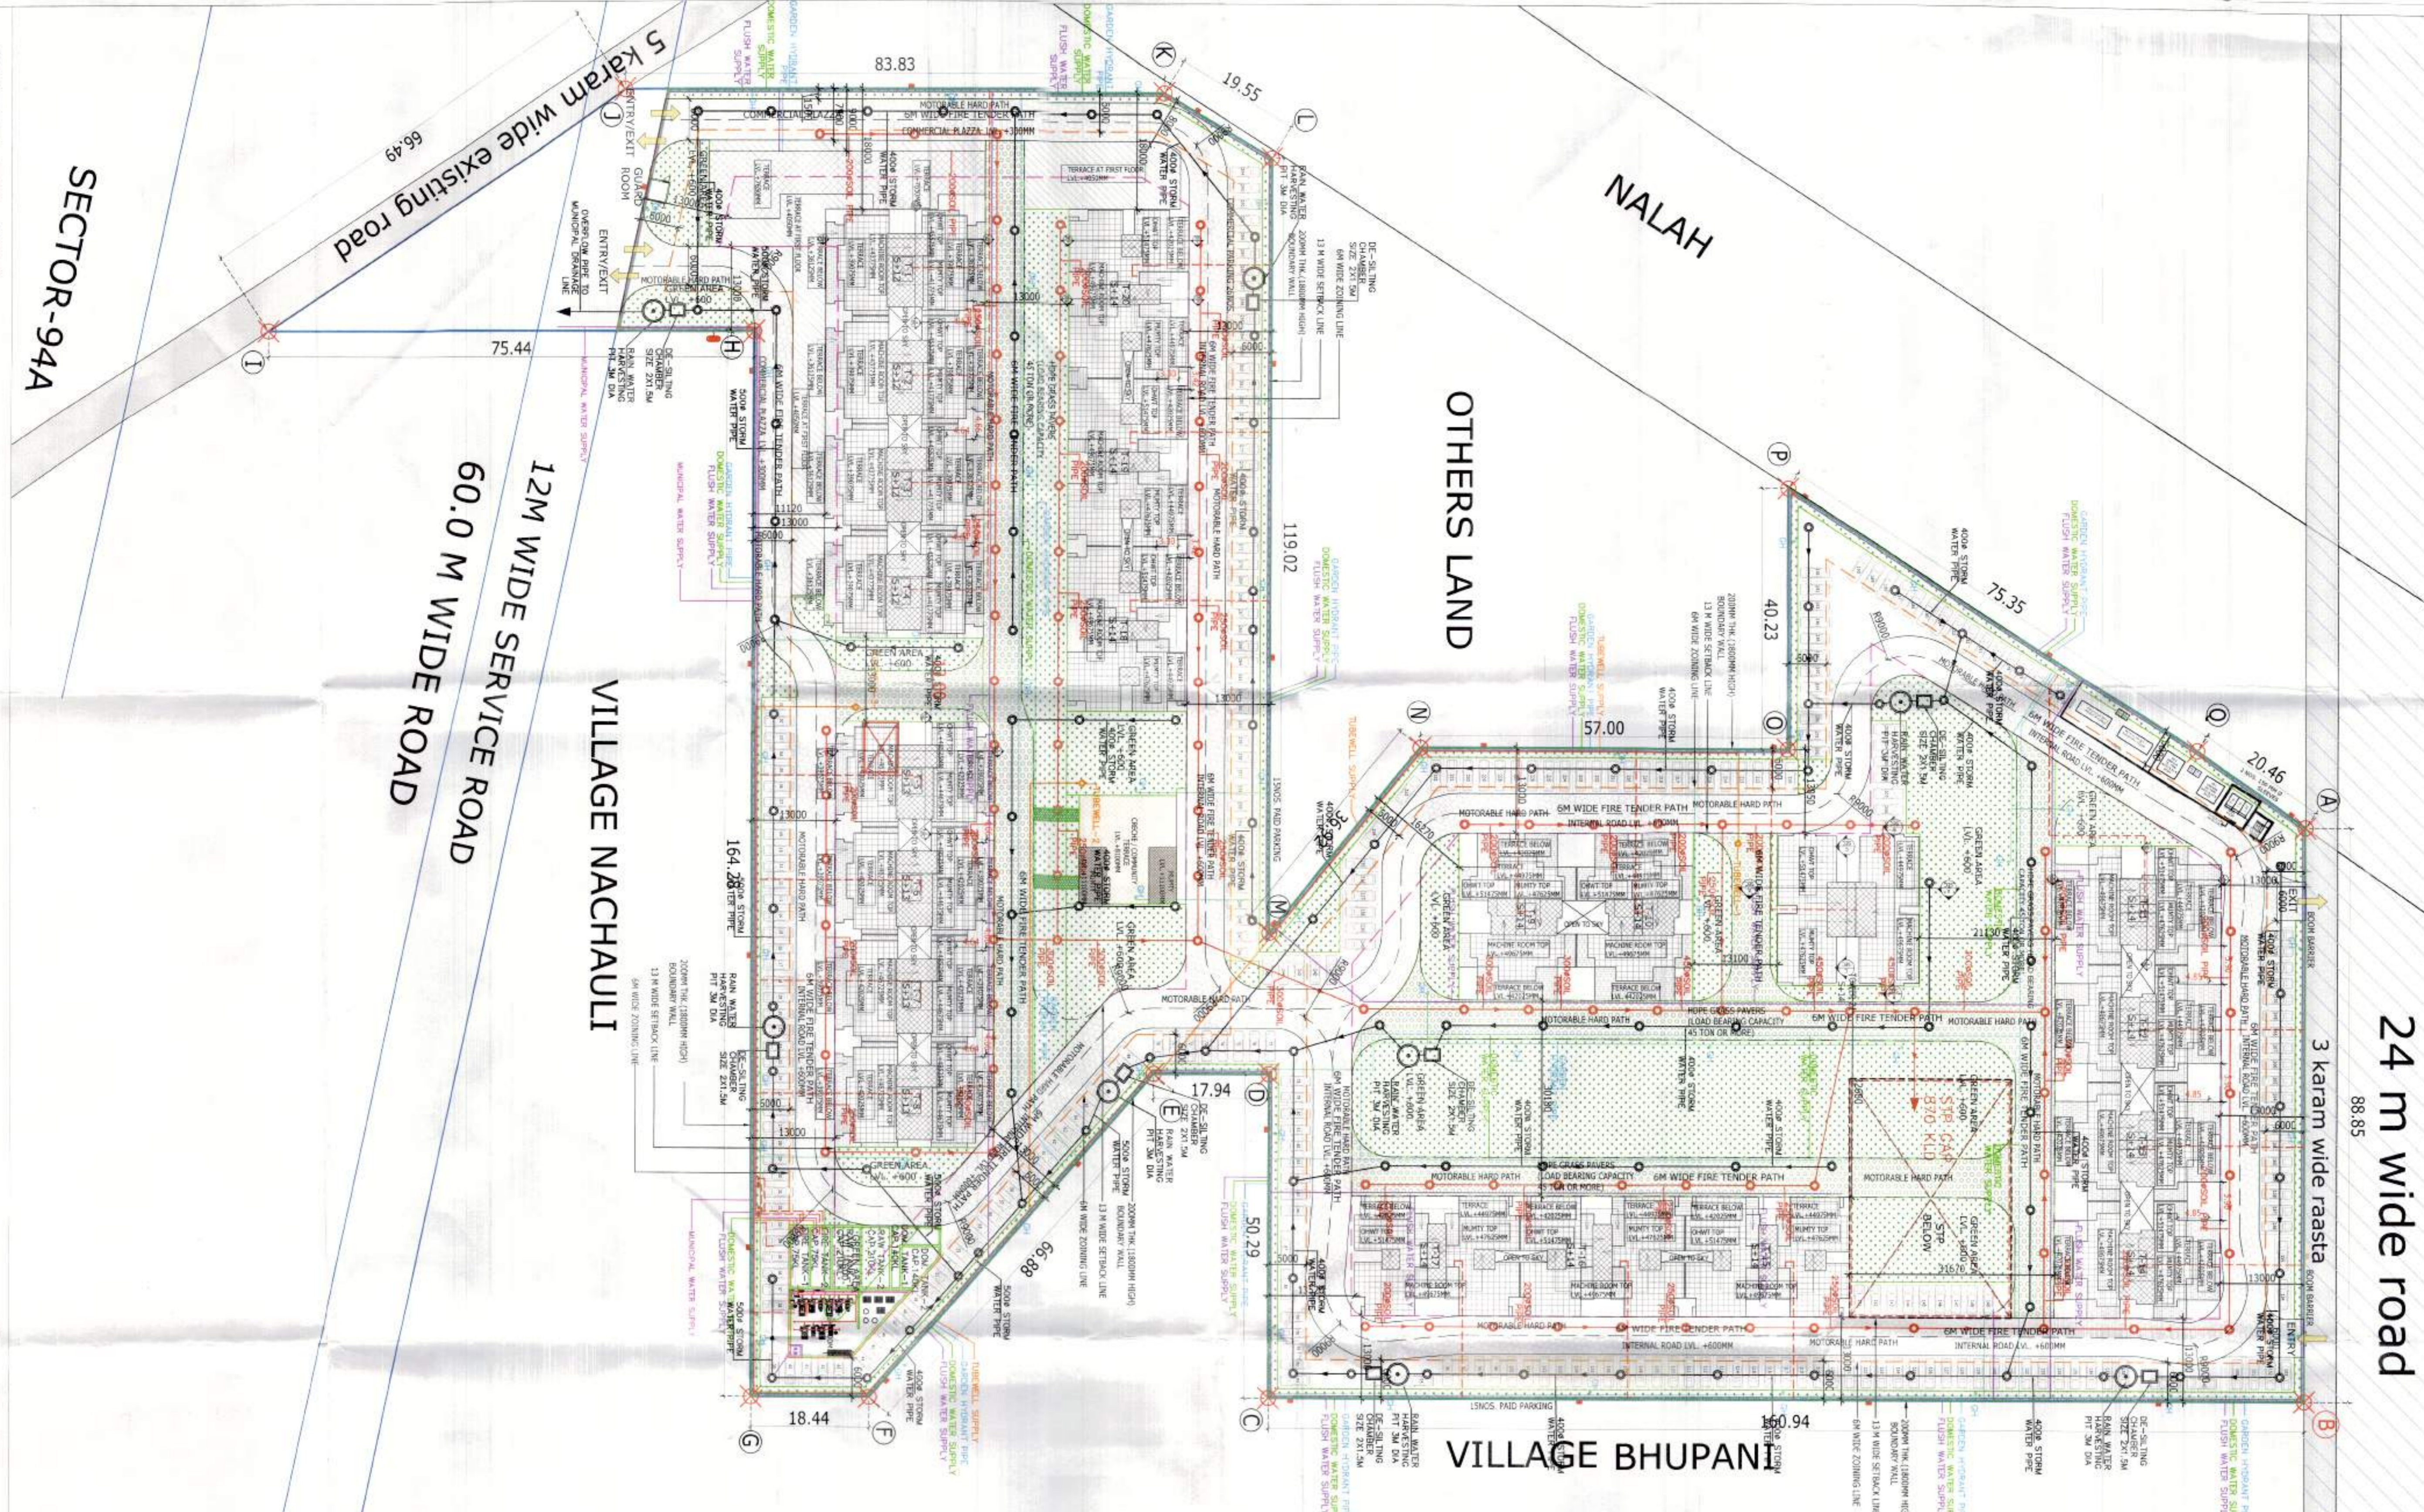

GROUND COVERAGE CALCULATION

TOWER	AREA (SQ. M)
TOWER 1	342.025
TOWER 2	342.025
COMMERCIAL	342.025
GUANO ROOM	342.025
CRECHE & COMMUNITY	342.025
TOTAL	9037.184

UNITS CALCULATION


TOWERS	NO. OF UNIT PER FLOOR	FLOOR NO. OF UNITS	TOTAL NO. OF UNITS
TOWER 1	4	12	48
TOWER 2	4	12	48
TOWER 3	4	12	48
TOWER 4	4	12	48
TOWER 5	4	12	48
TOWER 6	4	12	48
TOWER 7	4	12	48
TOWER 8	4	12	48
TOWER 9	4	12	48
TOWER 10	4	12	48
TOWER 11	4	12	48
TOWER 12	4	12	48
TOWER 13	4	12	48
TOWER 14	4	12	48
TOWER 15	4	12	48
TOWER 16	4	12	48
TOWER 17	4	12	48
TOWER 18	4	12	48
TOWER 19	4	12	48
TOWER 20	4	12	48
TOWER 21	4	12	48
TOTAL			1184

7.2.1 AREA STATEMENT IN SQ. METERS

NO.	DESCRIPTION	AREA (SQ. M)	PERCENTAGE
1	GROUND FLOOR AREA	9037.184	100%
2	FIRST FLOOR AREA	9037.184	100%
3	SECOND FLOOR AREA	9037.184	100%
4	THIRD FLOOR AREA	9037.184	100%
5	FOURTH FLOOR AREA	9037.184	100%
6	FIFTH FLOOR AREA	9037.184	100%
7	SIXTH FLOOR AREA	9037.184	100%
8	SEVENTH FLOOR AREA	9037.184	100%
9	EIGHTH FLOOR AREA	9037.184	100%
10	NINTH FLOOR AREA	9037.184	100%
11	TENTH FLOOR AREA	9037.184	100%
12	ELEVENTH FLOOR AREA	9037.184	100%
13	COMMERCIAL AREA	342.025	3.78%
14	GUANO ROOM	342.025	3.78%
15	CRECHE & COMMUNITY	342.025	3.78%
16	TOTAL	1184	100%

7.2.2 AREA STATEMENT IN SQ. METERS

NO.	DESCRIPTION	AREA (SQ. M)	PERCENTAGE
1	GROUND COVERED AREA FOR RESIDENTIAL (A+B)	7659.785	64.72%
2	TOTAL COVERED AREA FOR RESIDENTIAL (A+B)	8003.94	67.52%
3	COMMERCIAL COMPONENT @ 4%	369.597	3.12%
4	PERMISSIBLE REQUIRED	1328.393	11.22%
5	REMAINING PLOT AREA FOR RESIDENTIAL (9% OF SITE AREA)	787.898	6.65%
6	FAIR ON RESIDENTIAL	3181.194	26.94%
7	COMMERCIAL COMPONENT	3181.194	26.94%
8	TOTAL	1184	100%

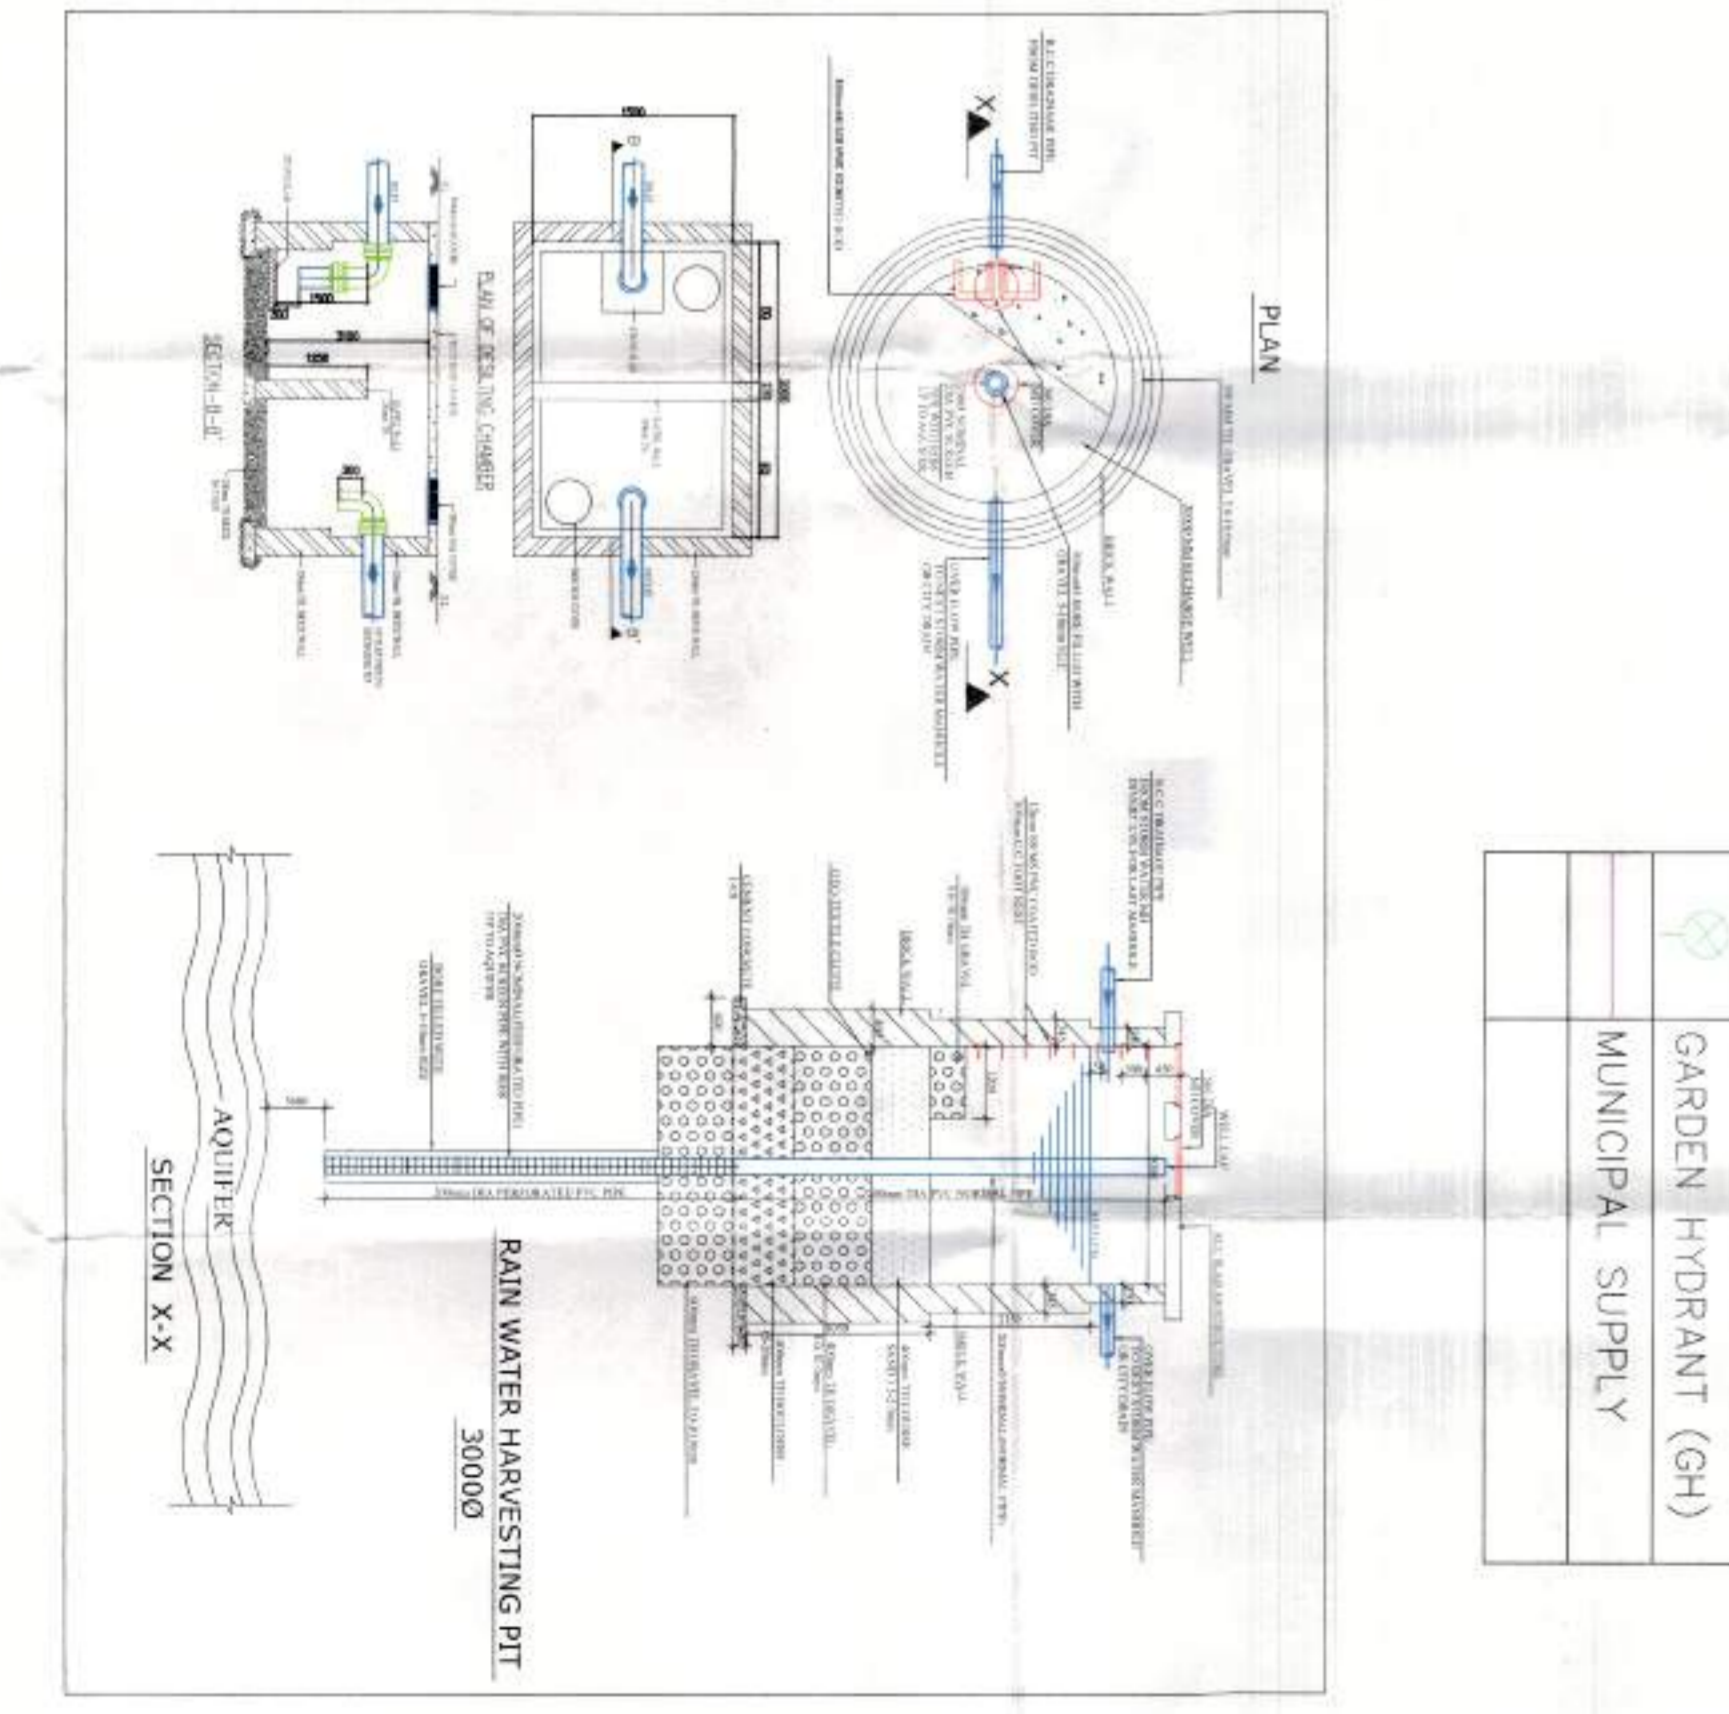

7.2.3 AREA STATEMENT IN SQ. METERS

NO.	DESCRIPTION	AREA (SQ. M)	PERCENTAGE
1	REQUIRED PARKING (RESIDENTIAL) SECS PER UNIT	592.00	5.00%
2	REQUIRED PARKING (COMMERCIAL) 1 ECS PER SQ. COMPT	24	0.20%
3	TOTAL REQUIREMENT	616	5.20%
4	PARKING CALCULATION (PROPOSED)	616	5.20%
5	OPEN PARKING @ 20 SQ. M = 1 ECS	616.00	5.20%
6	TOTAL	616	5.20%

7.2.4 AREA STATEMENT IN SQ. METERS

NO.	DESCRIPTION	AREA (SQ. M)	PERCENTAGE
1	REQUIRED PARKING (RESIDENTIAL) SECS PER UNIT	592.00	5.00%
2	REQUIRED PARKING (COMMERCIAL) 1 ECS PER SQ. COMPT	24	0.20%
3	TOTAL REQUIREMENT	616	5.20%
4	PARKING CALCULATION (PROPOSED)	616	5.20%
5	OPEN PARKING @ 20 SQ. M = 1 ECS	616.00	5.20%
6	TOTAL	616	5.20%

LEGEND

- SOIL PIPE
- RAIN WATER MANHOLE
- RAIN WATER PIPE (RCC)
- TUBE WELL SUPPLY
- FRESH WATER SUPPLY
- COLD WATER SUPPLY
- GARDEN HYDRANT PIPE
- MUNICIPAL SUPPLY

SUBMISSION DRAWING

DESIGN PARK ARCHITECTS

CLIENT: M/S SOHA REALTY PVT. LTD.

PROJECT: PROPOSED PLAN OF AFFORDABLE GROUP-HOUSING COLONY FOR AN AREA MEASURING - 820625 SQ. METERS (125 OF 2024 DATED 23-10-2023) FALLING IN SECTOR-98, FARIDABAD BEING DEVELOPED BY SOHA REALTY PVT. LTD.

DRAWING TITLE: SITE PLAN & AREA CALCULATION CHART

SHEET NO. 01

7.2.5 AREA STATEMENT IN SQ. METERS

NO.	DESCRIPTION	AREA (SQ. M)	PERCENTAGE
1	REQUIRED PARKING (RESIDENTIAL) SECS PER UNIT	592.00	5.00%
2	REQUIRED PARKING (COMMERCIAL) 1 ECS PER SQ. COMPT	24	0.20%
3	TOTAL REQUIREMENT	616	5.20%
4	PARKING CALCULATION (PROPOSED)	616	5.20%
5	OPEN PARKING @ 20 SQ. M = 1 ECS	616.00	5.20%
6	TOTAL	616	5.20%

7.2.6 AREA STATEMENT IN SQ. METERS

NO.	DESCRIPTION	AREA (SQ. M)	PERCENTAGE
1	REQUIRED PARKING (RESIDENTIAL) SECS PER UNIT	592.00	5.00%
2	REQUIRED PARKING (COMMERCIAL) 1 ECS PER SQ. COMPT	24	0.20%
3	TOTAL REQUIREMENT	616	5.20%
4	PARKING CALCULATION (PROPOSED)	616	5.20%
5	OPEN PARKING @ 20 SQ. M = 1 ECS	616.00	5.20%
6	TOTAL	616	5.20%

7.2.7 AREA STATEMENT IN SQ. METERS

NO.	DESCRIPTION	AREA (SQ. M)	PERCENTAGE
1	REQUIRED PARKING (RESIDENTIAL) SECS PER UNIT	592.00	5.00%
2	REQUIRED PARKING (COMMERCIAL) 1 ECS PER SQ. COMPT	24	0.20%
3	TOTAL REQUIREMENT	616	5.20%
4	PARKING CALCULATION (PROPOSED)	616	5.20%
5	OPEN PARKING @ 20 SQ. M = 1 ECS	616.00	5.20%
6	TOTAL	616	5.20%