


Building Plans Sanction and Plans will be valid for five year only To be read with Memo No. 1059. Dated: 08.10.2015

Chairman Building Plan Committee cum Senior Town Planner HSIDD, IMT Manesar

Recommended by Sanjay ATP D/Men

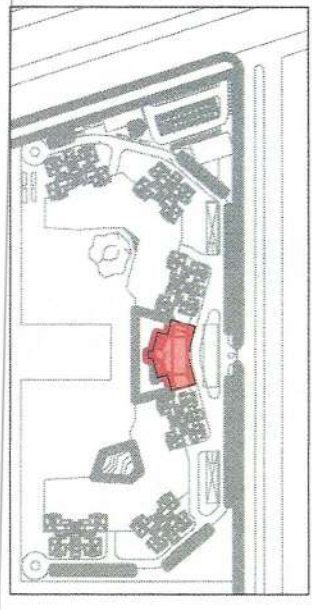

NOTES:

- ALL LIFTS SHALL HAVE 100% POWER BACK-UP FOR PROVISION OF NBC PROVISIONS.
- FIRE FIGHTING / SAFETY PROVISIONS WILL BE AS PER RELEVANT NBC PROVISIONS.
- MECHANICAL ROOMS SHALL HAVE MECHANICALLY VENTILATED AS PER RELEVANT CODE.
- TOILETS ARE MECHANICALLY VENTILATED AS PER HARYANA BUILDING CODE 2017 WHERE REQUIRED.
- ALL FIRE FIGHTING INSTALLATIONS SHALL BE AS PER PROVISION OF NBC.
- BUILDING SHALL BE DESIGNED (STRUCTURES) AS PER RELEVANT U.S. CODES.
- SOLAR PANELS OF REQUIRED CAPACITY SHALL BE PROVIDED ON ROOF TOP AS PER HAREDA ZONING NORMS.
- ALL FIRE FIGHTING INSTALLATIONS SHALL BE AS PER PROVISION OF NBC.
- ALL FIRE FIGHTING INSTALLATIONS SHALL BE AS PER PROVISION OF NBC.
- THE RAINWATER HARVESTING SYSTEM SHALL BE PROVIDED AS PER NBC.
- ALL INTERNAL PARTITIONS SHALL HAVE 100MM THICKNESS.

PROJECT
PROPOSED BUILDING PLAN OF RESIDENTIAL GROUP HOUSING OF GH-4 SITE AREA MEASURING 10.80 ACRES IN SECTOR - 80, IMT MANESAR BEING DEVELOPED BY M/S ASHIANA HOUSING LIMITED.

ARCHITECT'S SEAL & SIGNATURE
 OWNER/AUTH. SIGN.



FOR BARS+ARCHITECTURE
 SYED MOHD. IMRAN
 CA 93/16665

Scale : 1 : 100
 Drawing Title: GROUND FLOOR (COMMUNITY BUILDING)
 Drawing No.: A-27



DOOR SCHEDULE

Type Mark	Door Width	Door Height	Slit Height
D1	2000.00	2400.00	0.00
D2	1250.00	2400.00	0.00
D3	1050.00	2400.00	150.00
D4	1250.00	2400.00	150.00
D5	1250.00	2400.00	150.00
D6	1500.00	2400.00	150.00
F01	1200.00	1800.00	600.00
F02	1550.00	2400.00	0.00
F03	1900.00	2400.00	150.00

PLUMBING LEGEND

SYMBOL	DESCRIPTION
①	110ø OD UPVC SP STACK
②	110ø OD UPVC WP STACK
③	75ø A.S.P
④	DWS D/TAKE
⑤	FWS D/TAKE
⑥	65ø DWS RISER
⑦	50ø FLUSHING RISER
⑧	110ø OD UPVC R.W.P
⑨	75ø OD UPVC R.W.P
⑩	50ø OD UPVC R.W.P
⑪	CONTROL VALVE

LEGEND

SYMBOL	DESCRIPTION
—	SOIL PIPE
—	WASTE PIPE
—	FLOOR TRAP
—	CWS PIPE
—	FWS PIPE
—	CONTROL VALVE

GROUND FLOOR PLAN
LVL +1300