

**Note :-**

- BUILDING HAS AUTOMATIC SPRINKLER SYSTEM WHEREVER REQUIRED BY NBC.
- BUILDING WILL BE DESIGNED (STRUCTURES) AS PER RELEVANT IS CODES FOR EARTH QUAKE RESISTANCE.
- ALL TOILET & KITCHEN HAVE PERMANENT VENTILATION / EXHAUST
- ALL BUILDINGS ARE NATURALLY VENTILATED AND WHERE EVER REQUIRED MECHANICAL VENTILATION IS PROPOSED WITH 100% POWER BACKUP.

**Project**

PROPOSED RESIDENTIAL COLONY (UNDER NLP COLONY) DATED 11.06.2022, OVER AN AREA OF 10000 SQ. METERS IN THE REVENUE ESTATE DATED 28.09.2023) IN THE REVENUE ESTATE FAZLIPUR JHARSA, SECTOR-71, GURUGRAM, MANESAR URBAN COMPLEX BEING DEVELOPED BY DEVELOPERS LLP IN COLLABORATION WITH SIGNATUREGLOBAL (INDIA) LTD.

**Client**

SIGNATURE GLOBAL (INDIA) LTD.

**Architects:**

**BOSE BROTHERS**  
 ARCHITECTS, ENGINEERS,  
 INTERIOR DESIGNERS, CITY PLANNERS,  
 21-D CONNAUGHT PLACE, NEW DELHI-110001,  
 S-229 PANCHSILA PARK, NEW DELHI-110007  
 DELHI CALCUTTA BOMBAY

OWNER'S SEAL & SIGNATURE


ARCHITECT'S SEAL & SIGNATURE

DATE: 2023/10/26


Scale: 1:100

Drawing Title: TOWER A-2 (TOWER A-1) (2) (3) & (4)

Drawing No: TA-01

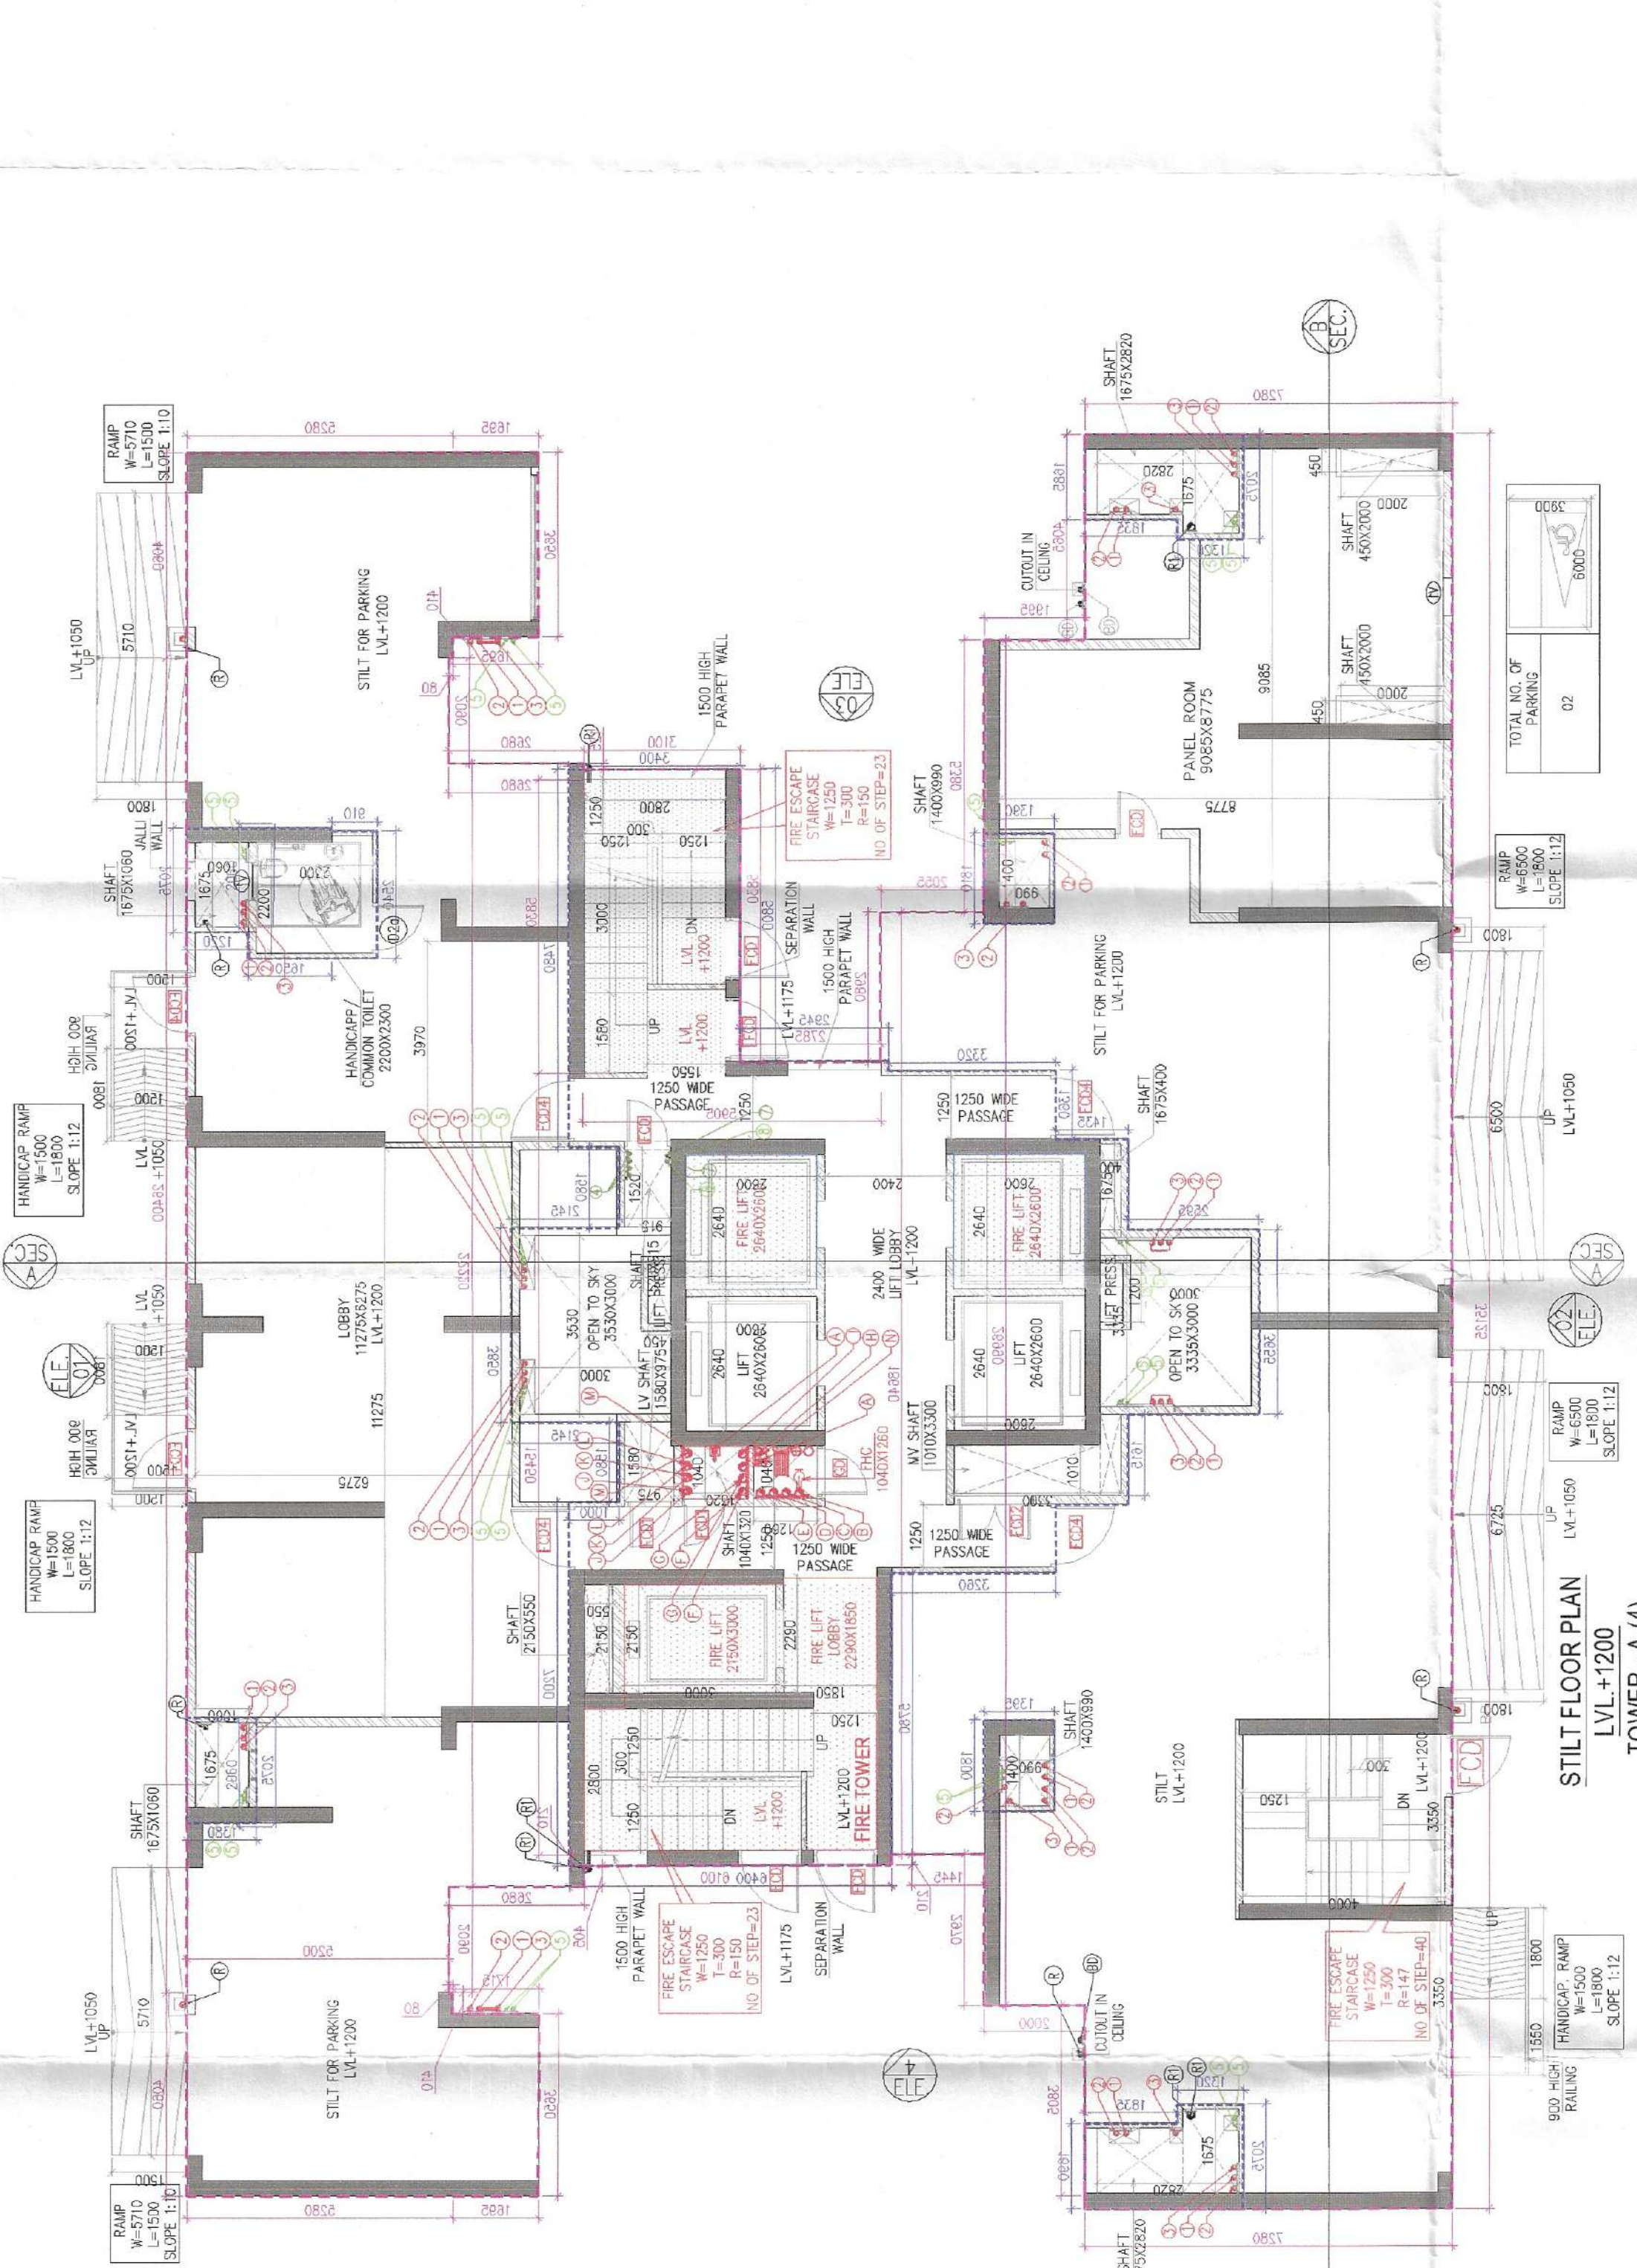

STILT FLOOR PLAN  
LVL. +1200  
TOWER-A(1)

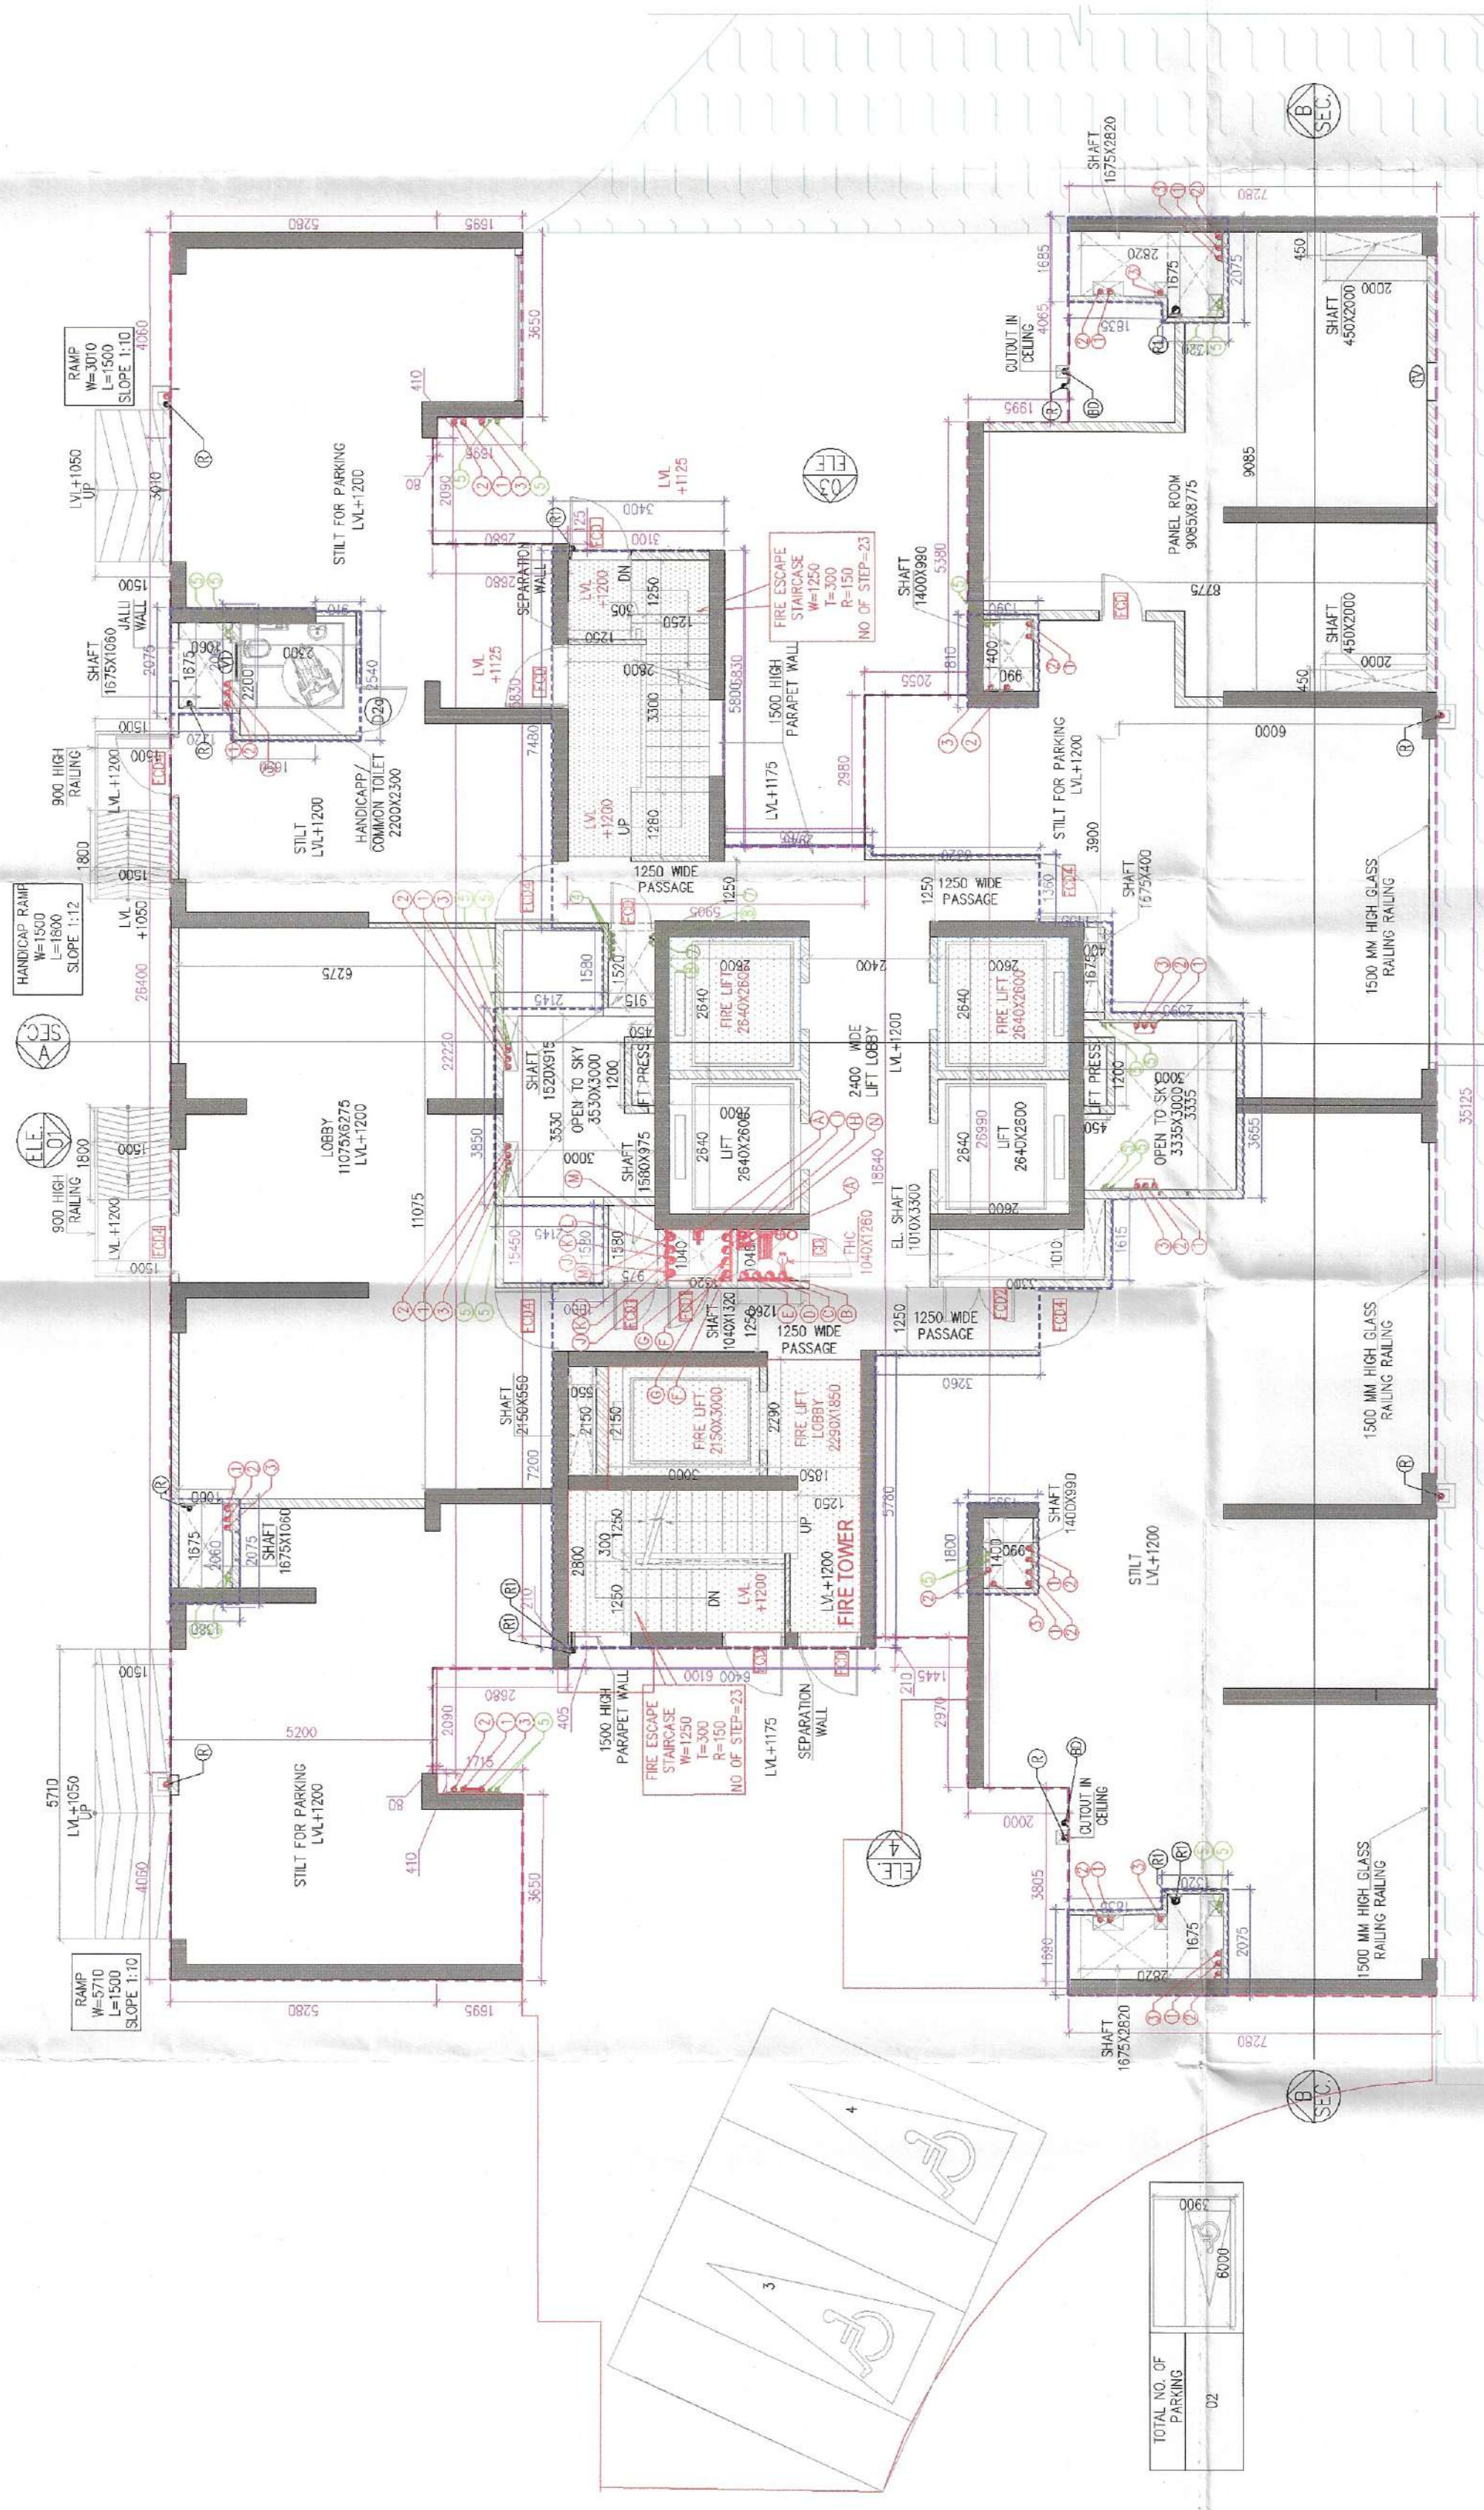


STILT FLOOR PLAN  
LVL. +1200  
TOWER-A(2) (TOWER-A(3) SIMILAR TO A(2) TOWER)

**FURNITURE LEGEND:**


1	1500 OD COIL PIPE
2	1500 OD WASTE PIPE
3	1500 OD ANT VEST PIPE
4	DOMESTIC WATER SUPPLY PIPE
5	DOMESTIC WATER SUPPLY PUMP
6	DOMESTIC WATER SUPPLY PIPE TO SHIT
7	DOMESTIC WATER SUPPLY PIPE TO SHIT
8	150 OD RAN WATER PIPE FOR BALCONY
9	150 OD RAN WATER PIPE FOR TERRACE
10	FLOOR TRAP COVER (150X150)
11	FLOOR DRAIN
12	CEILING

S.NO	NAME	SIZE	CELL	UNIT	DOOR PLACE	REMARKS
1	DR	1500X800	2400	2	MAIN ENT.	
2	DR	1500X800	2400	2	TOILET	
3	DR	1500X800	2400	2	TOILET	
FLOOR	CELL	UNIT	SERVICE
1ST FLOOR	1500	4	2
2ND FLOOR	1500	4	2
3RD FLOOR	1500	4	2
4TH FLOOR	1500	4	2
5TH FLOOR	1500	4	2
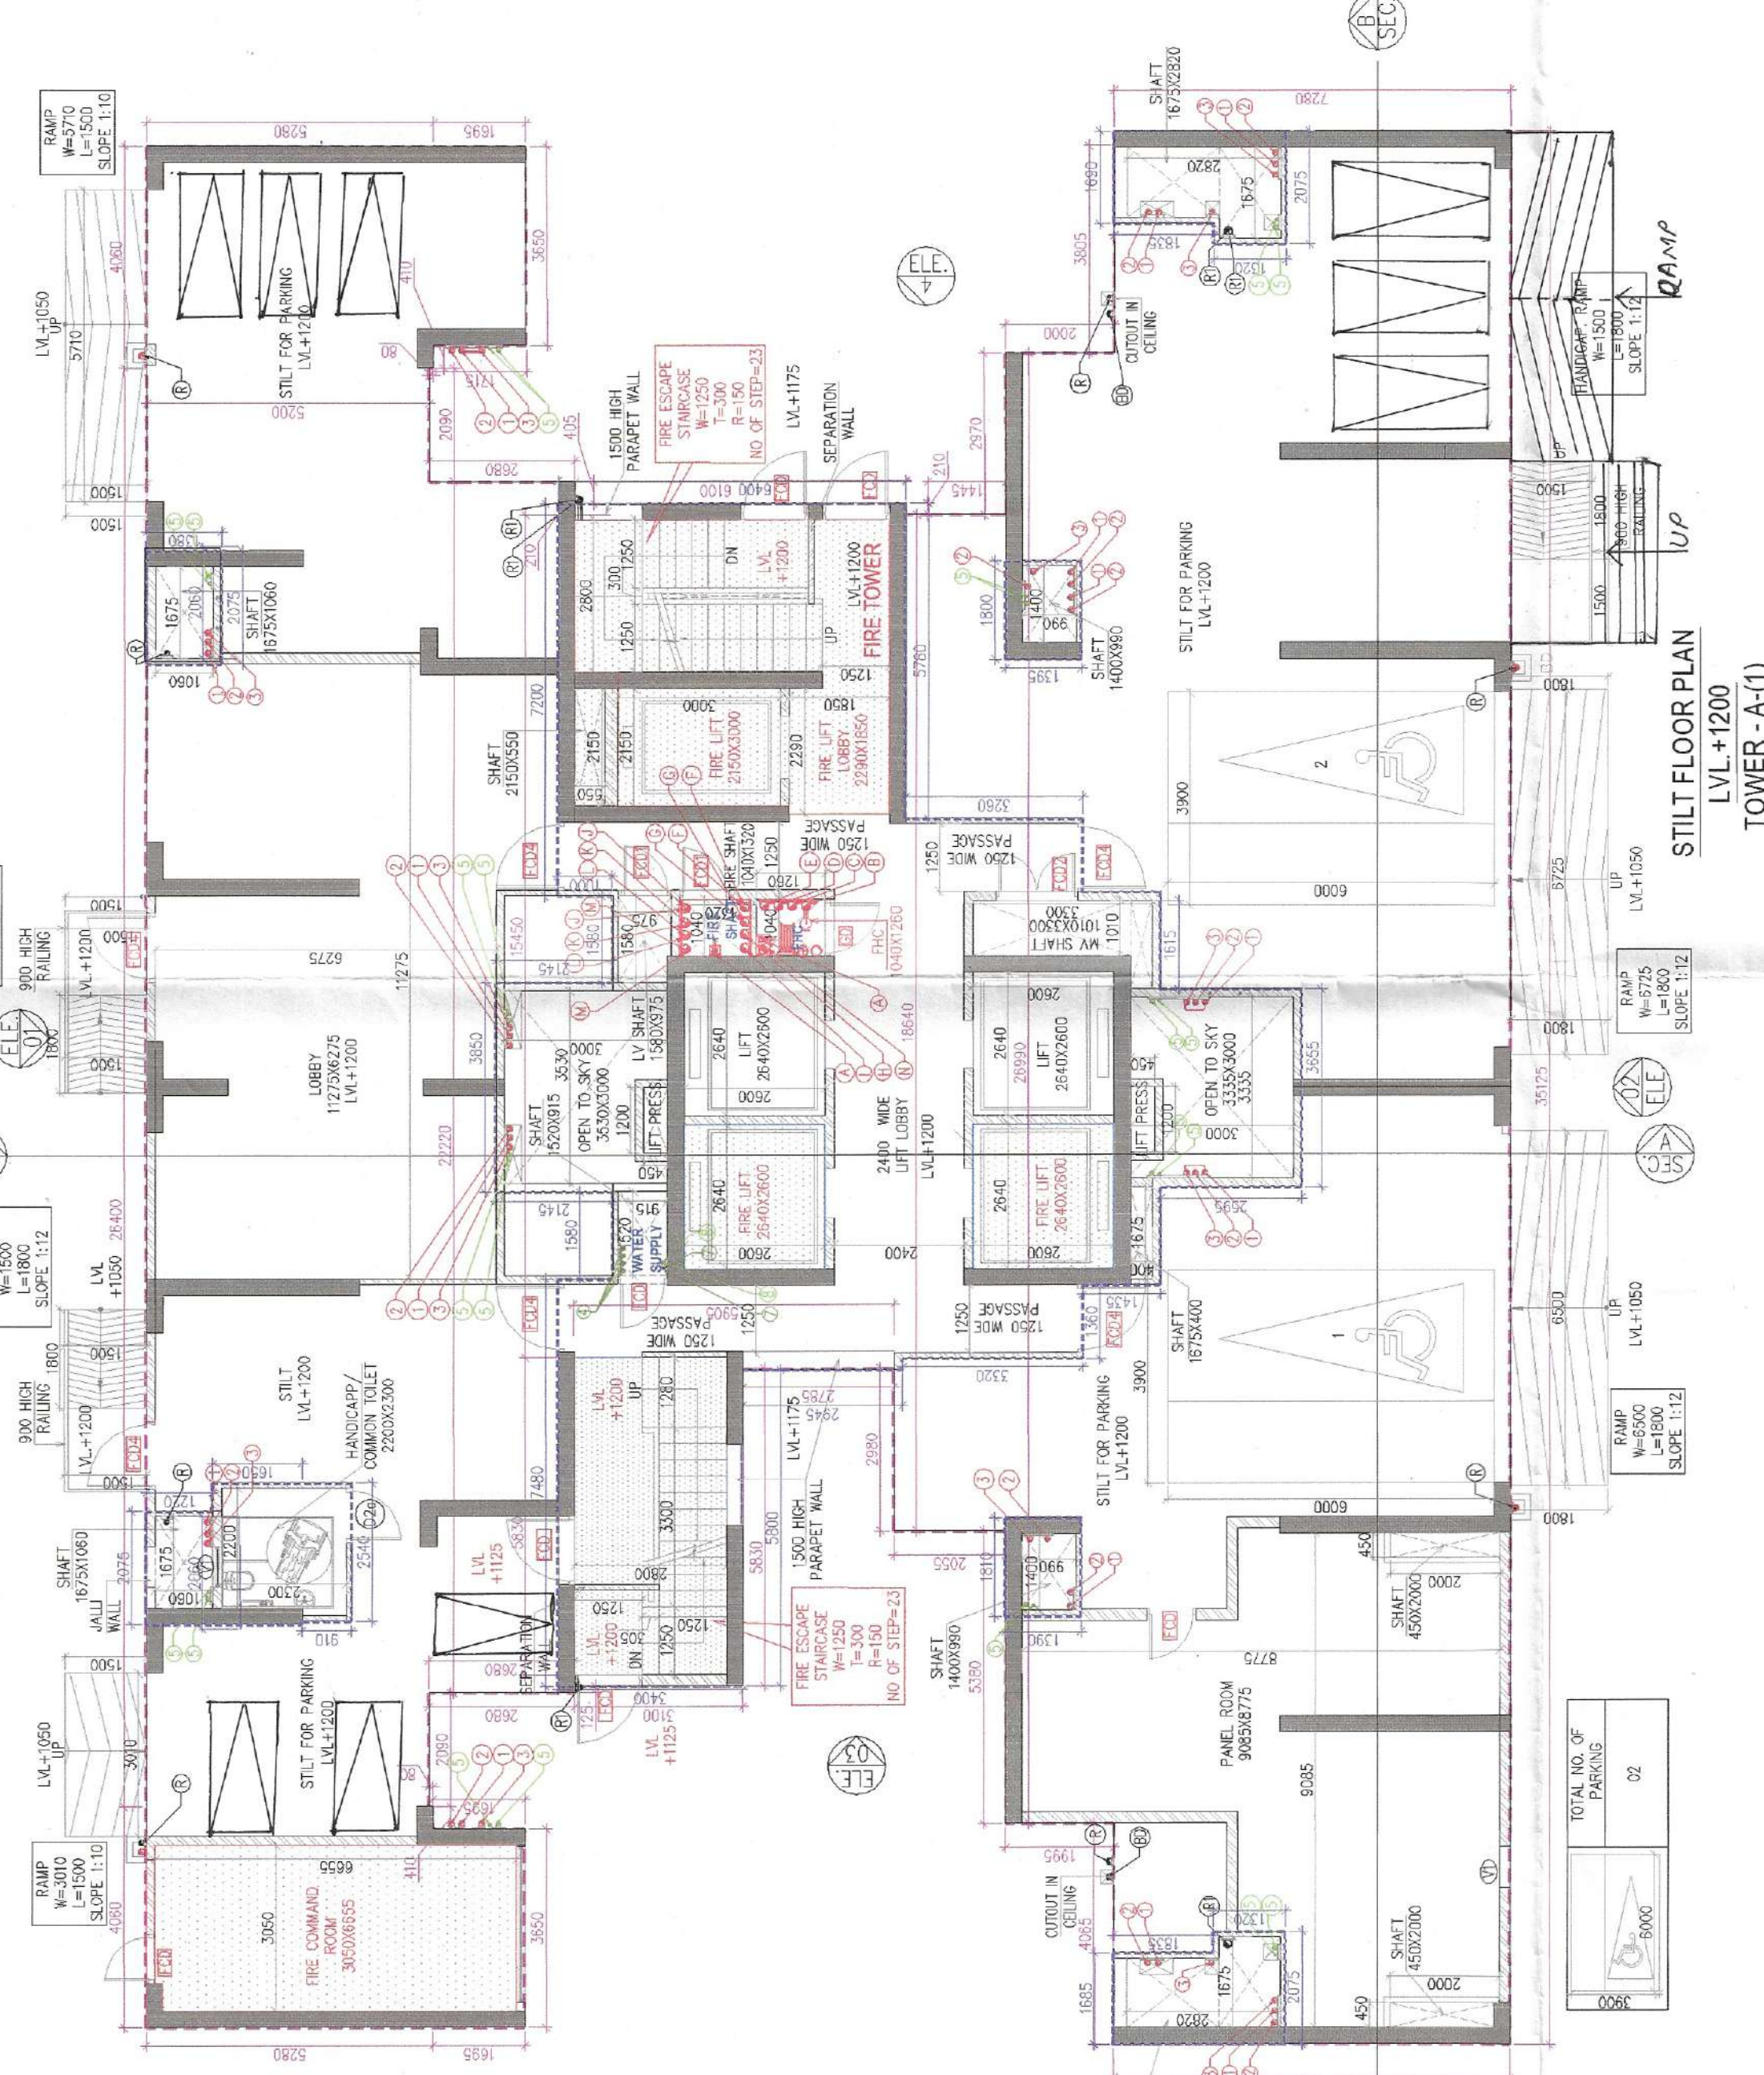

STILT FLOOR PLAN  
LVL. +1200  
TOWER-A(1)

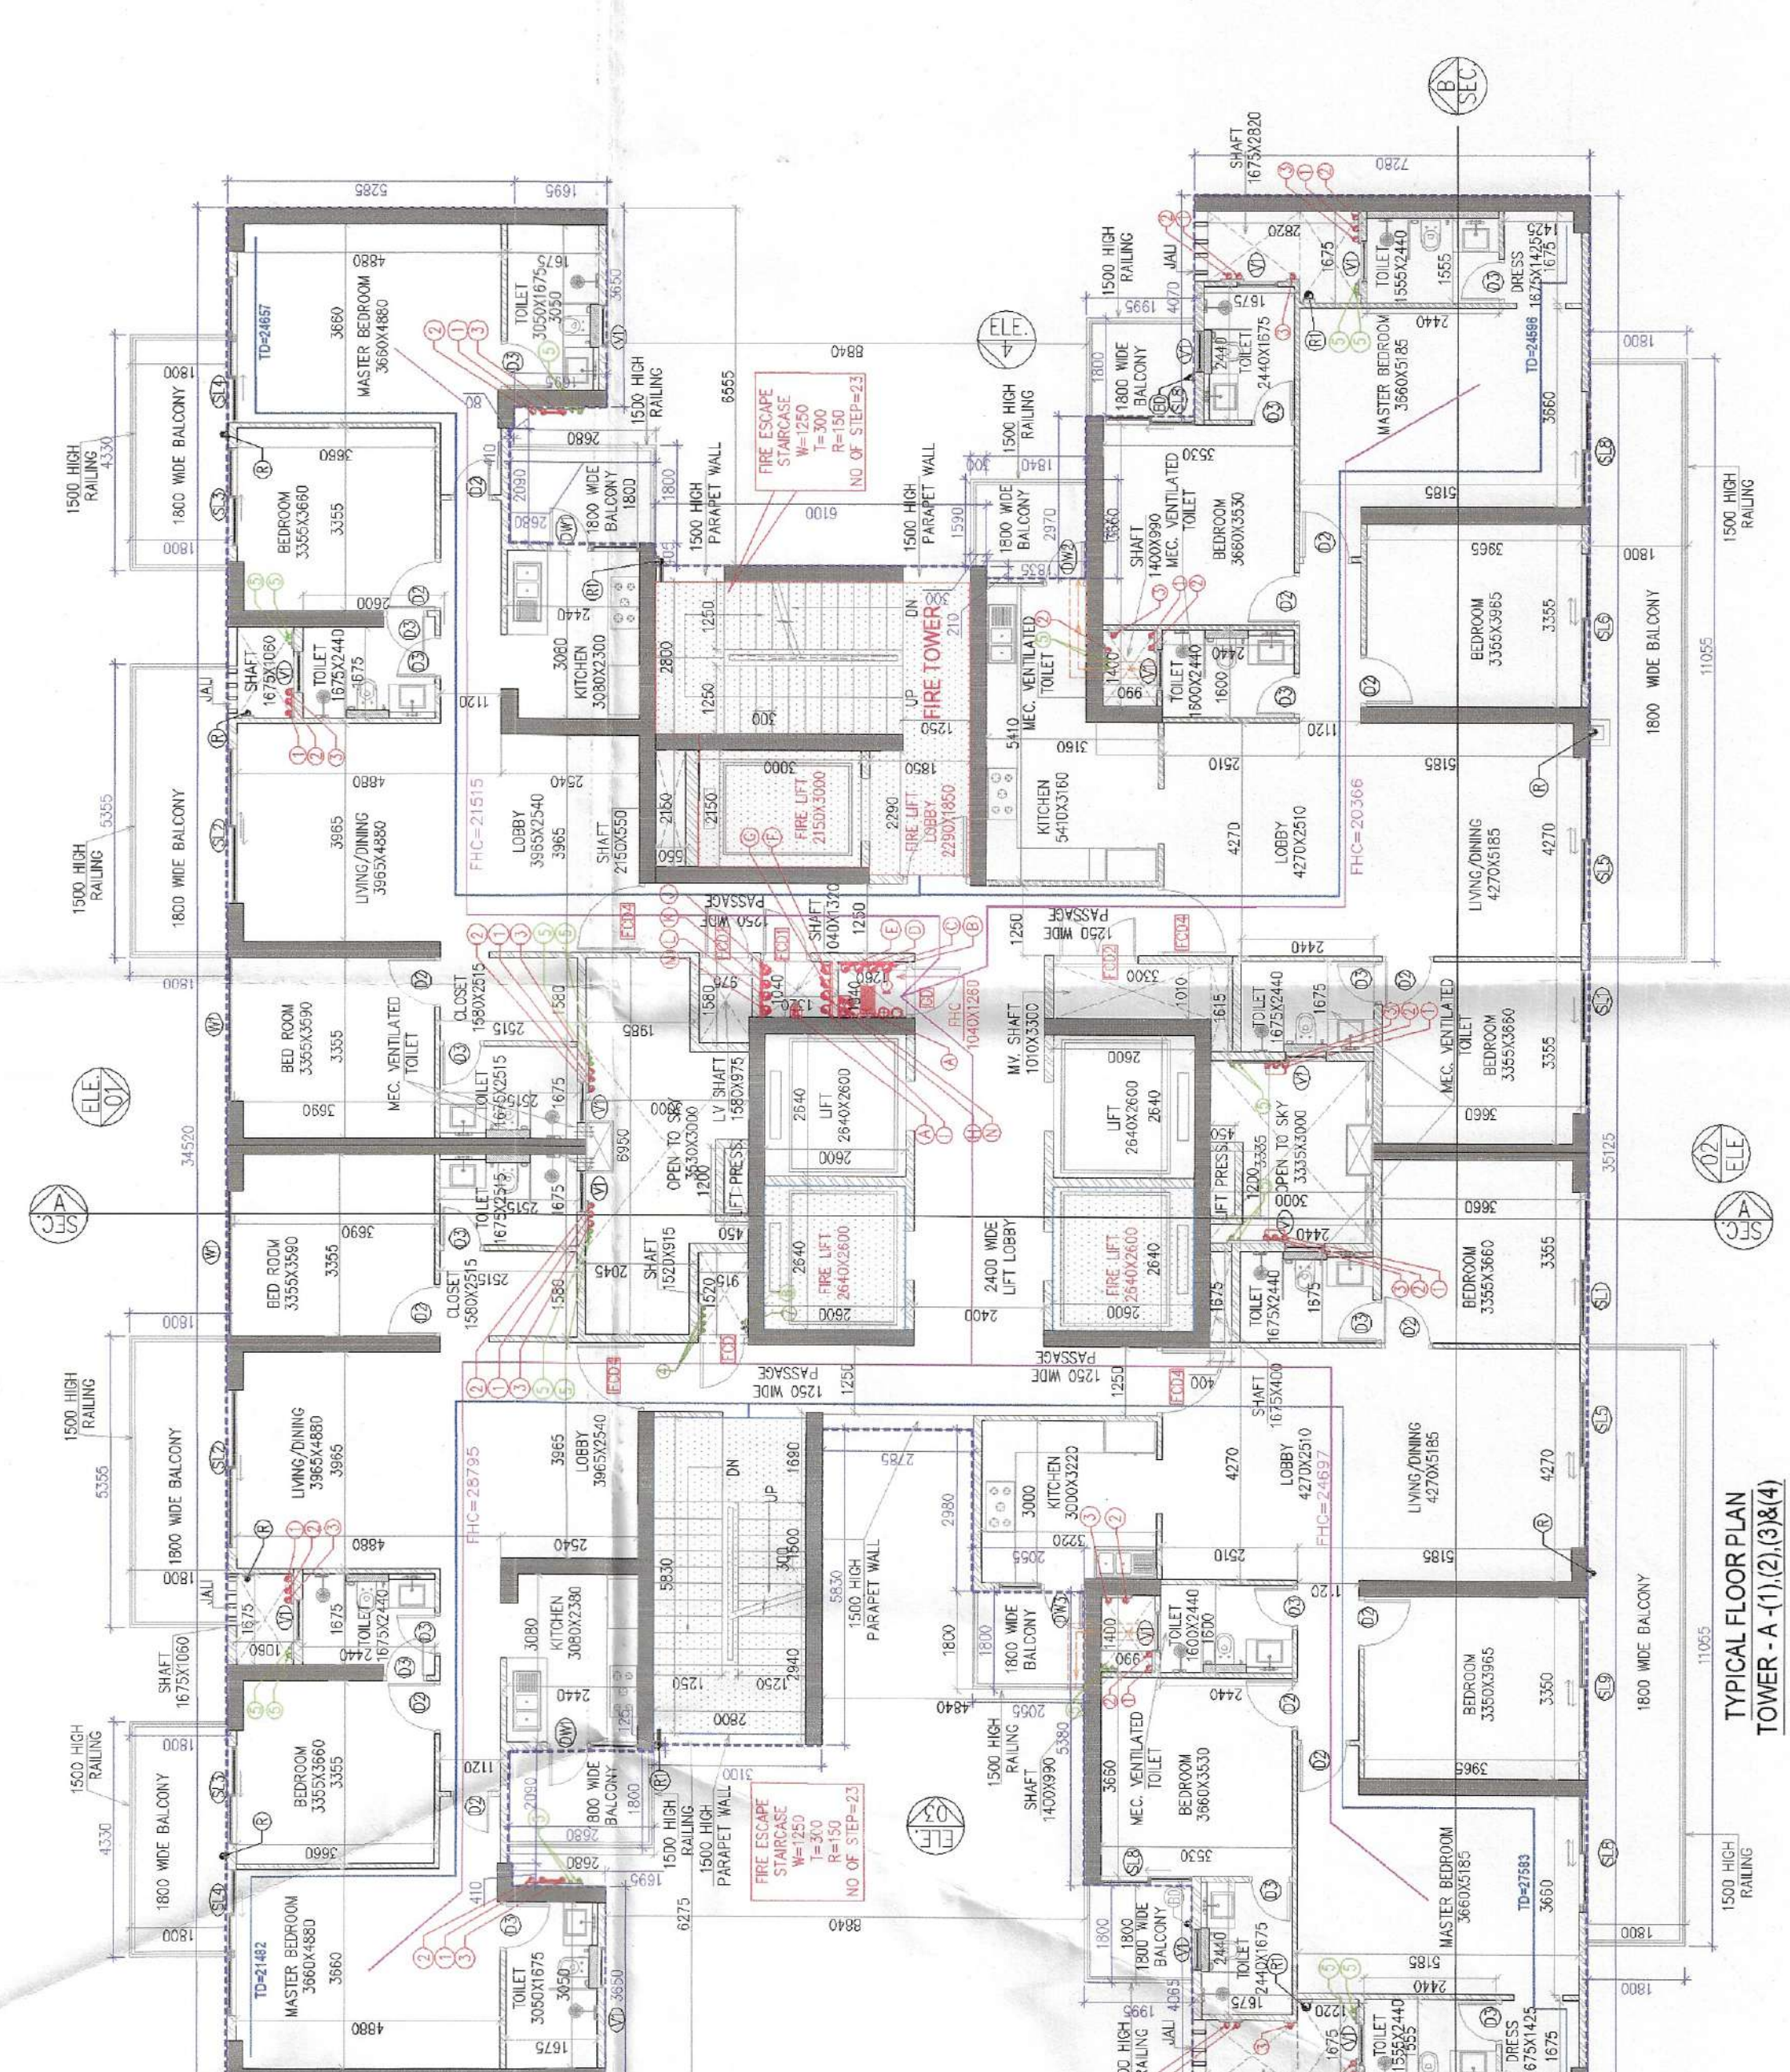

TYPICAL FLOOR PLAN  
TOWER-A-1 (2) (3) (4)  
FROM 1ST TO 18TH (18TH TO 24TH) 26TH TO 38TH FLOOR & 35TH TO 41ST FLOOR

S.NO.	LOCATION	AREA	PERFECT	DESIGNATED	SELECTED	DISINFECTANT	PLAN	FAIR SIZE	EXHAUST DUCT SIZE	DIAMETER (MM)	HEIGHT	TYPE
1	TOILET	4.08	100%	100%	100%	100%	100%	44.20	150	150	1500	150(CX)
2	TOILET	4.08	100%	100%	100%	100%	100%	44.20	150	150	1500	150(CX)

