




TYPICAL FLOOR PLAN (17TH / 26TH / 35TH / 44TH) (REFUGE) (LEVEL +62100 / +91800 / 121500 / 151200)
SCALE - 1:125

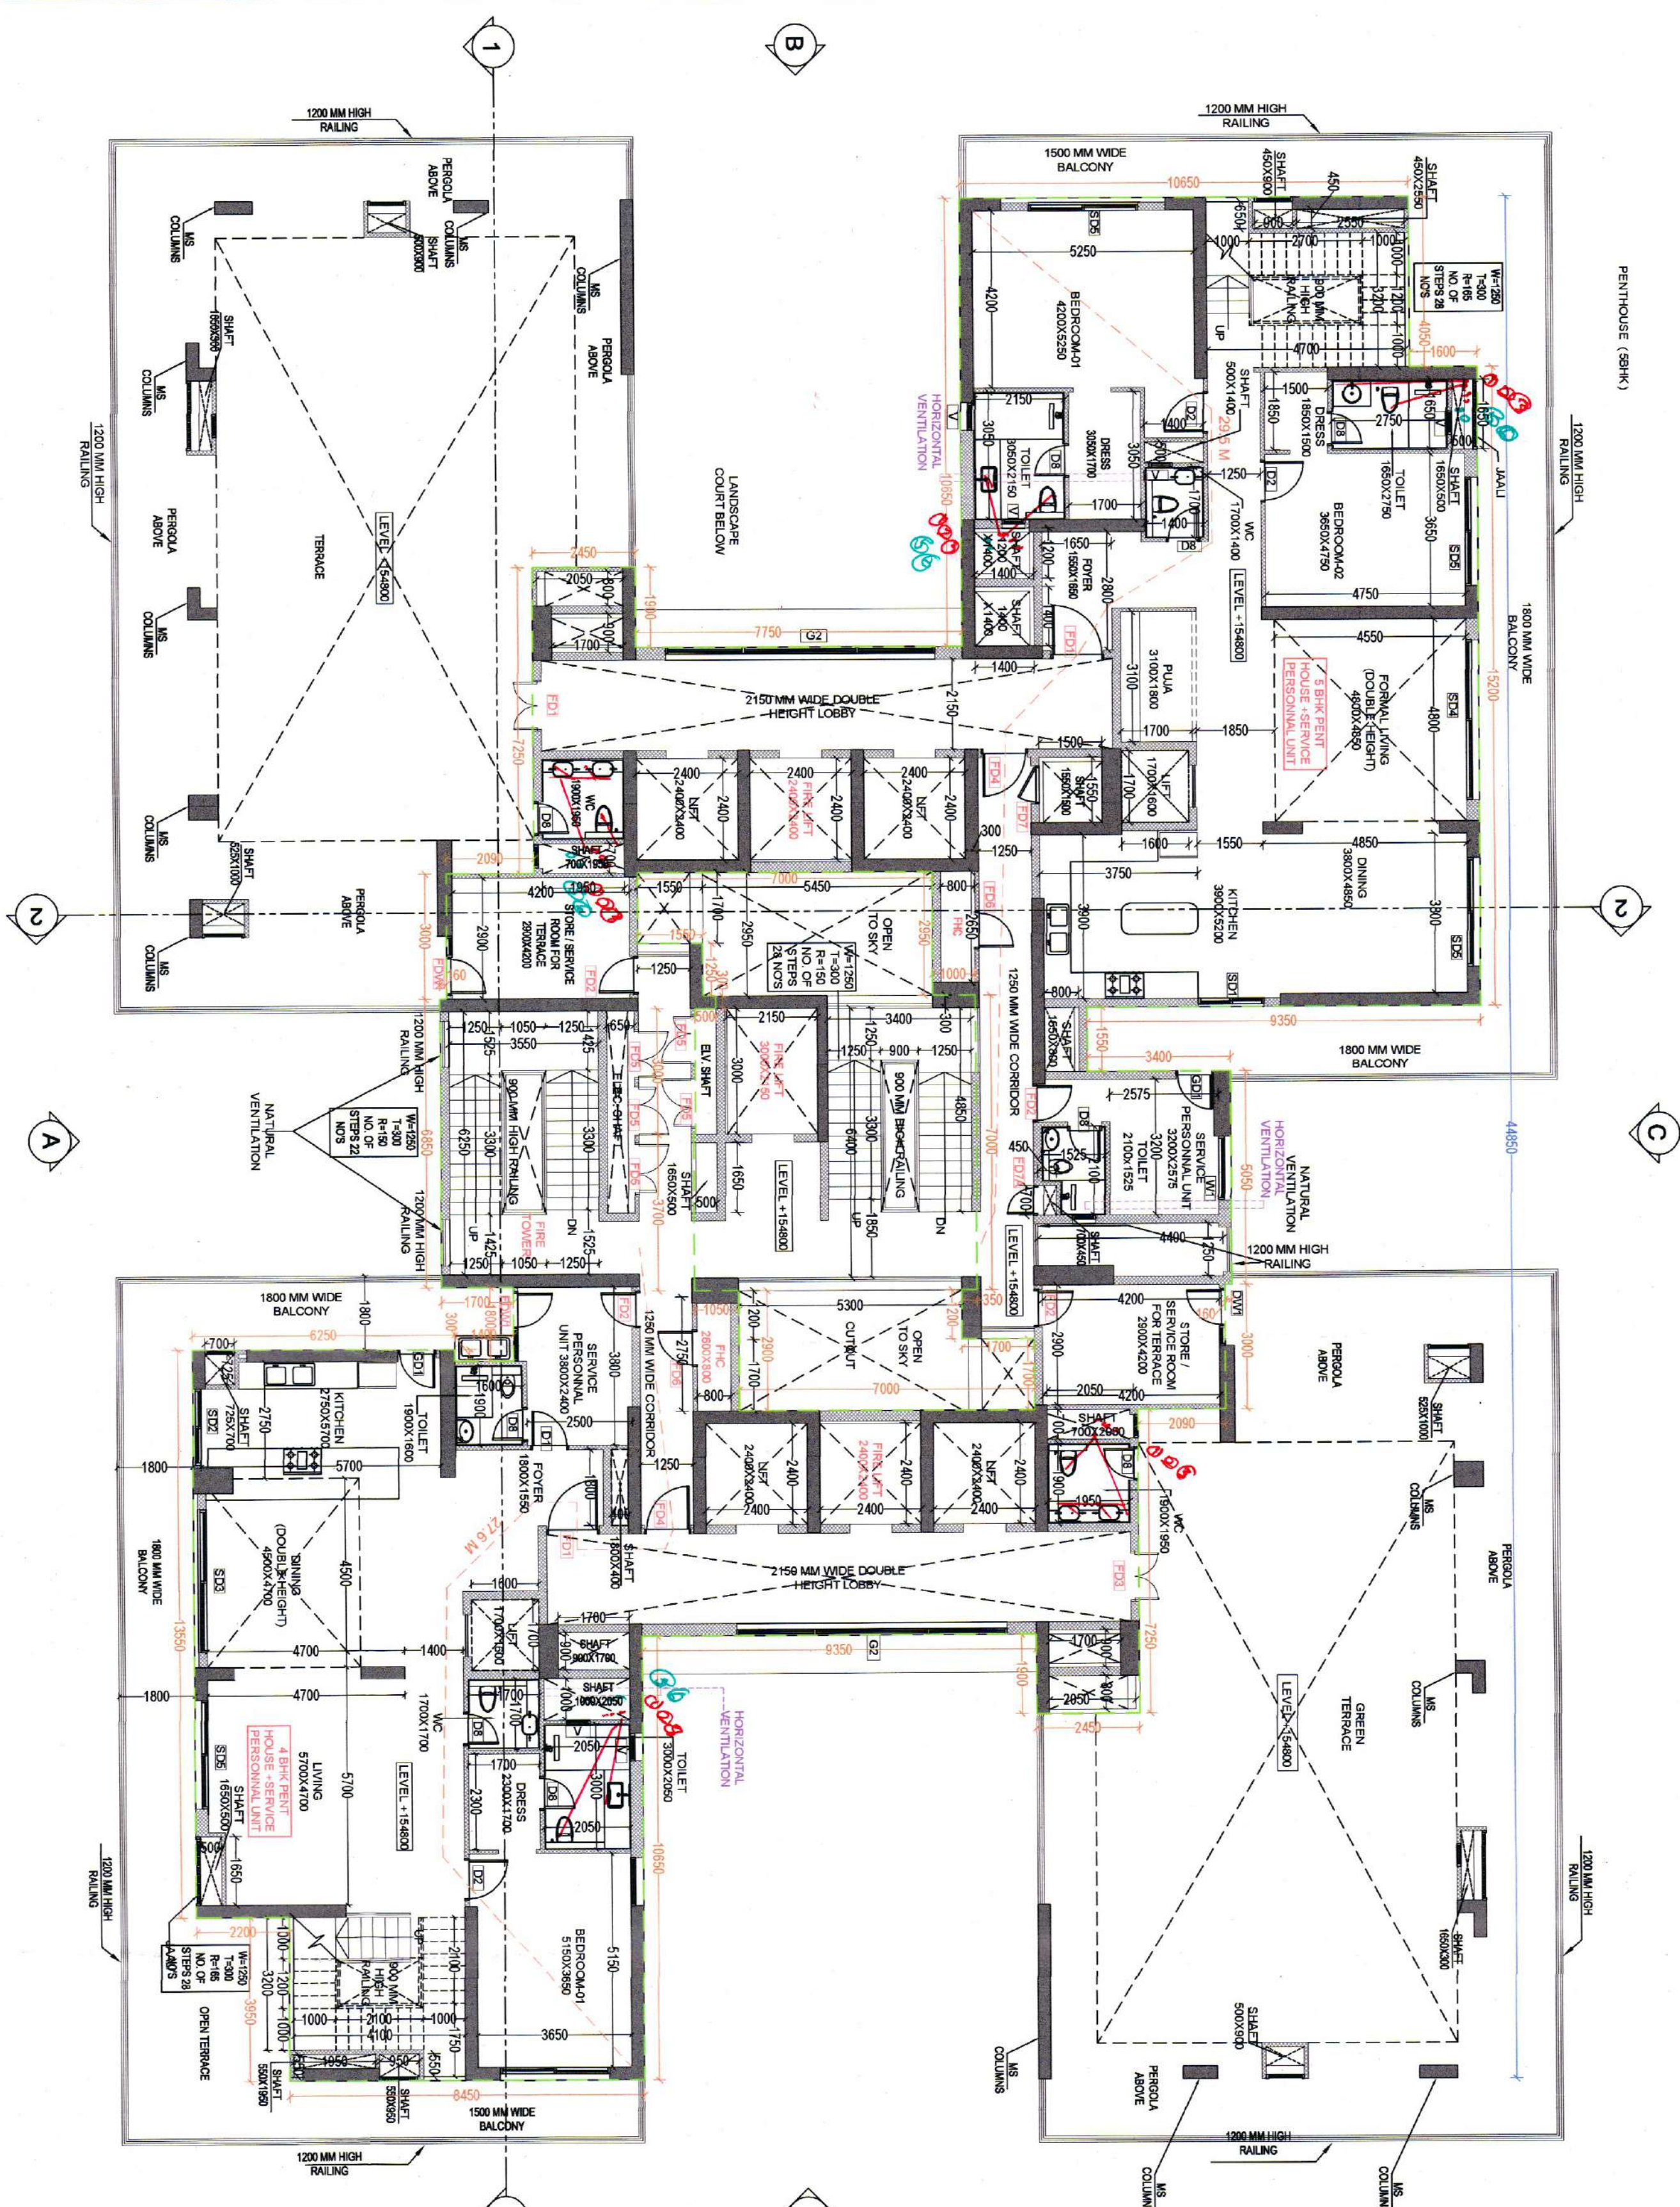


45TH FLOOR PLAN (REFUGE) (LEVEL +62100 / +91800 / 121500 / 151200)
SCALE - 1:125

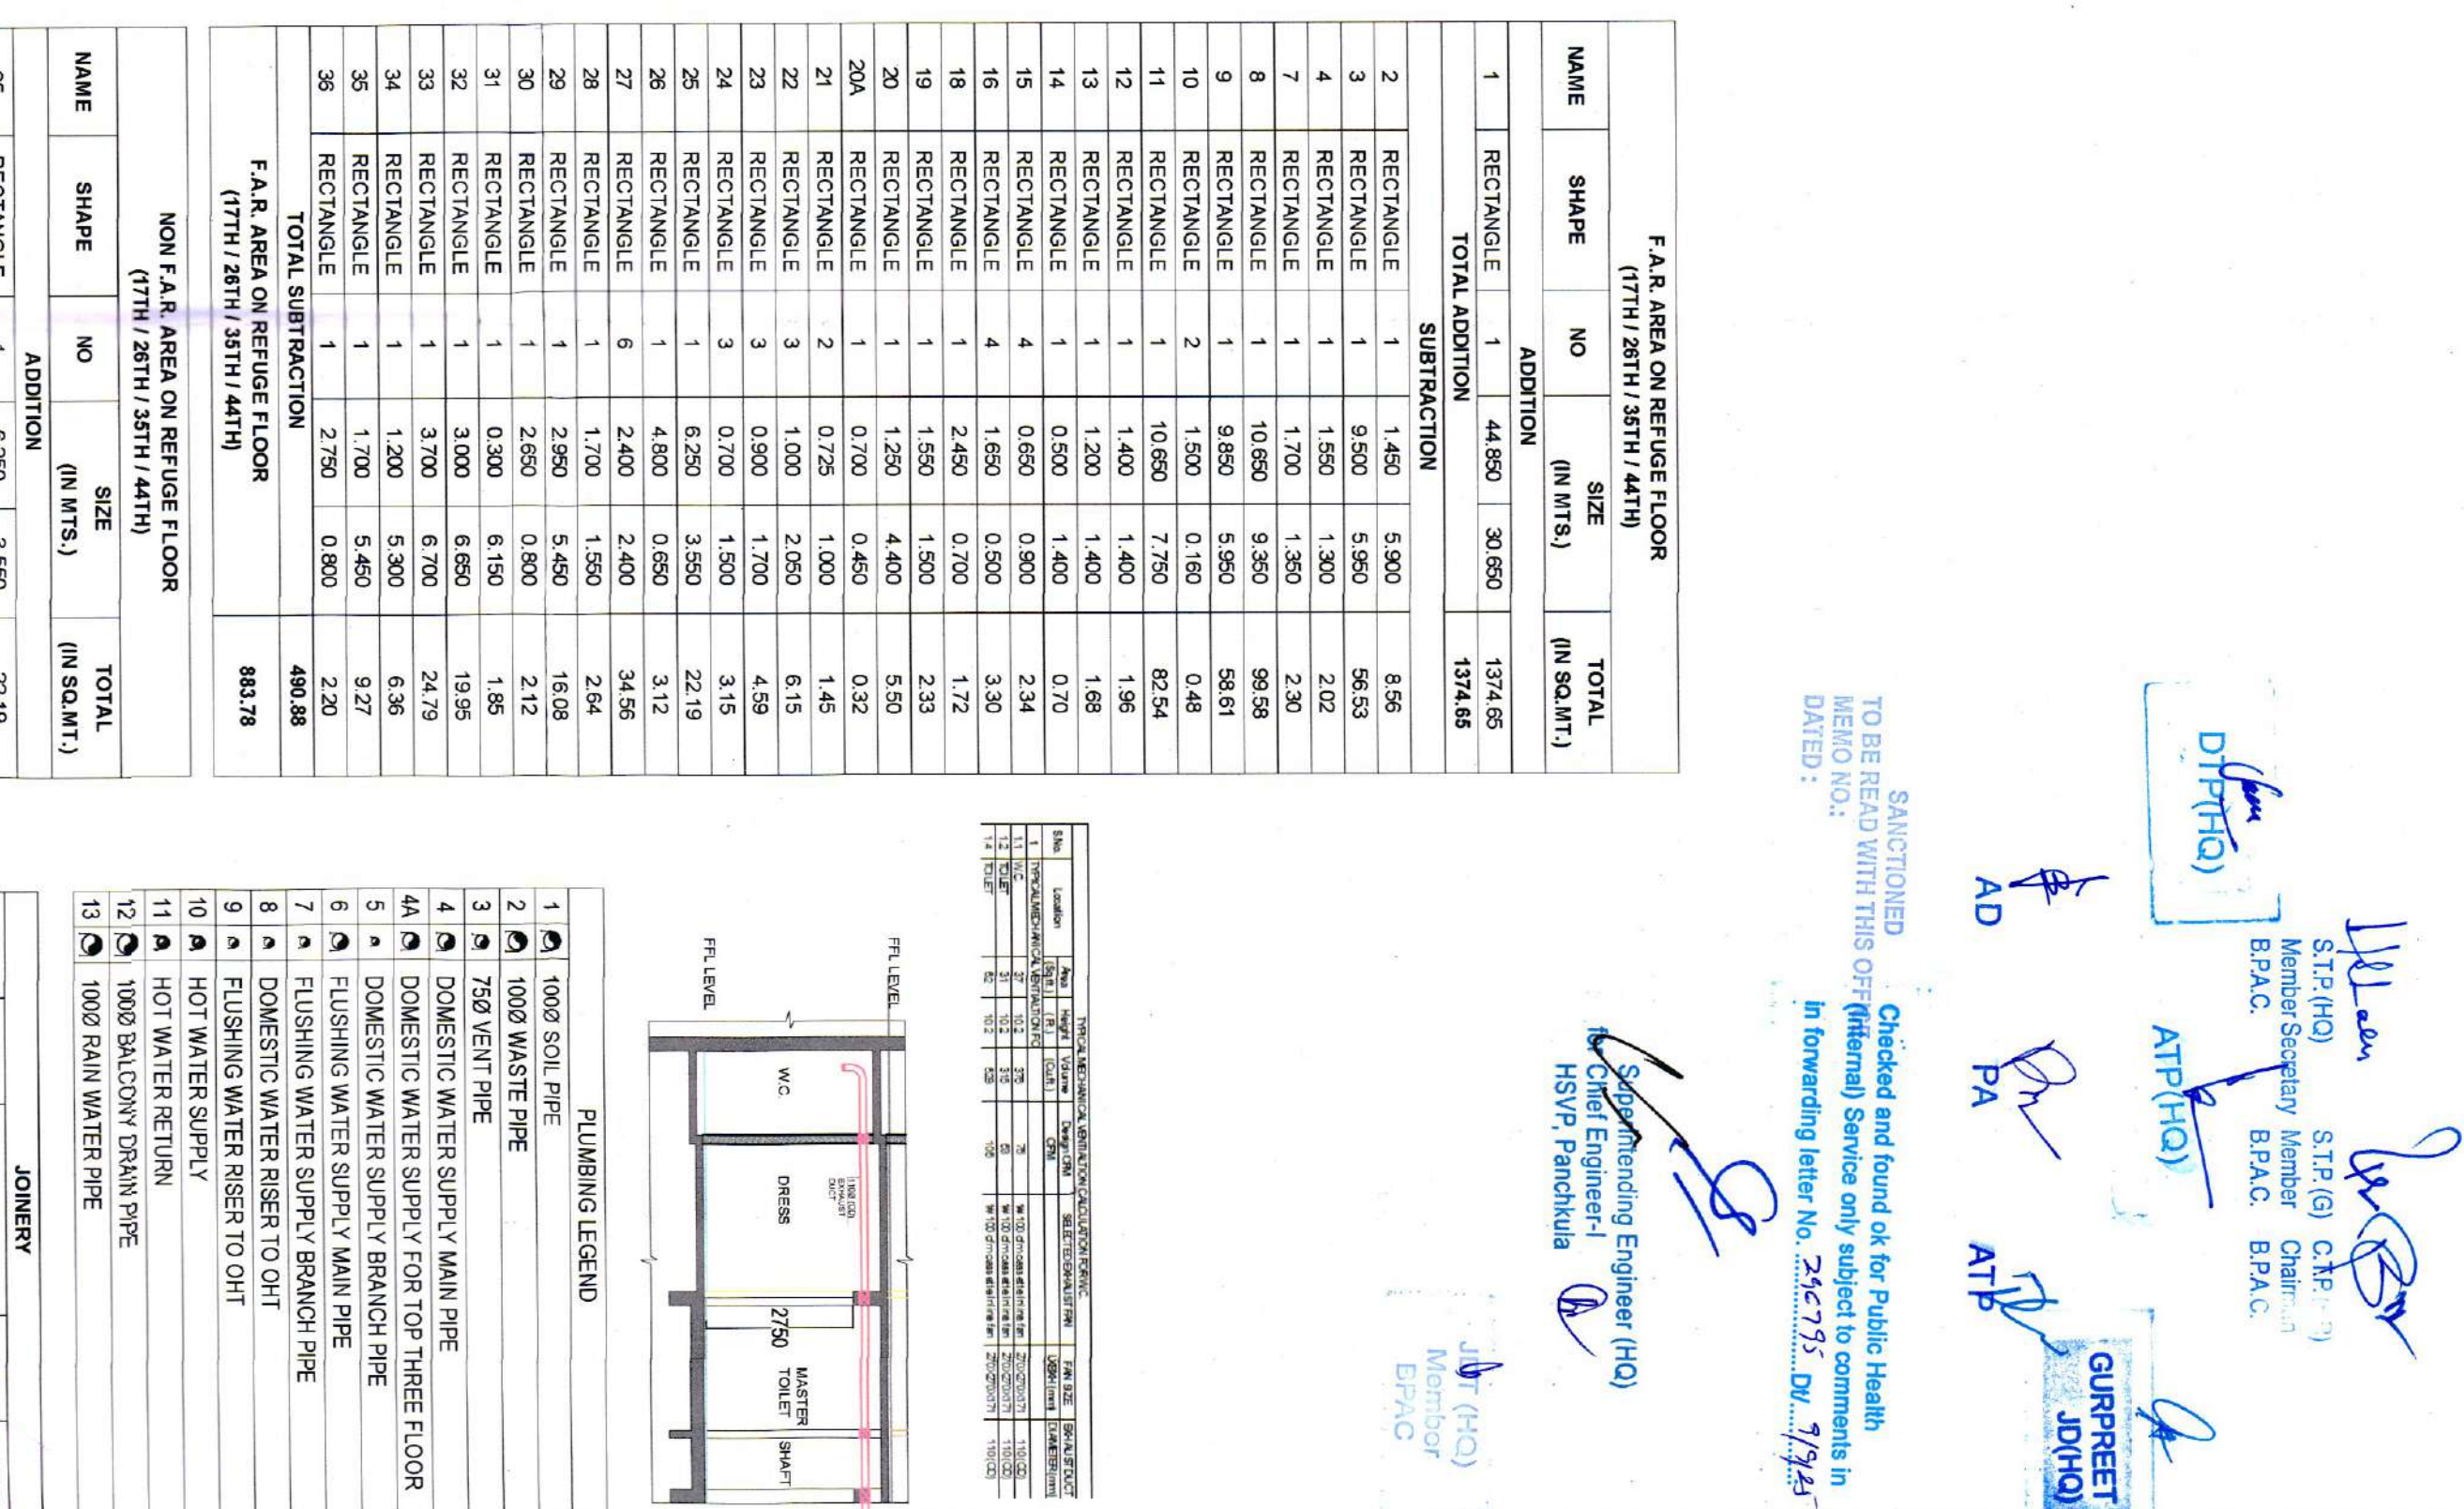

REFUGE AREA CALCULATION
SCALE - 1:125

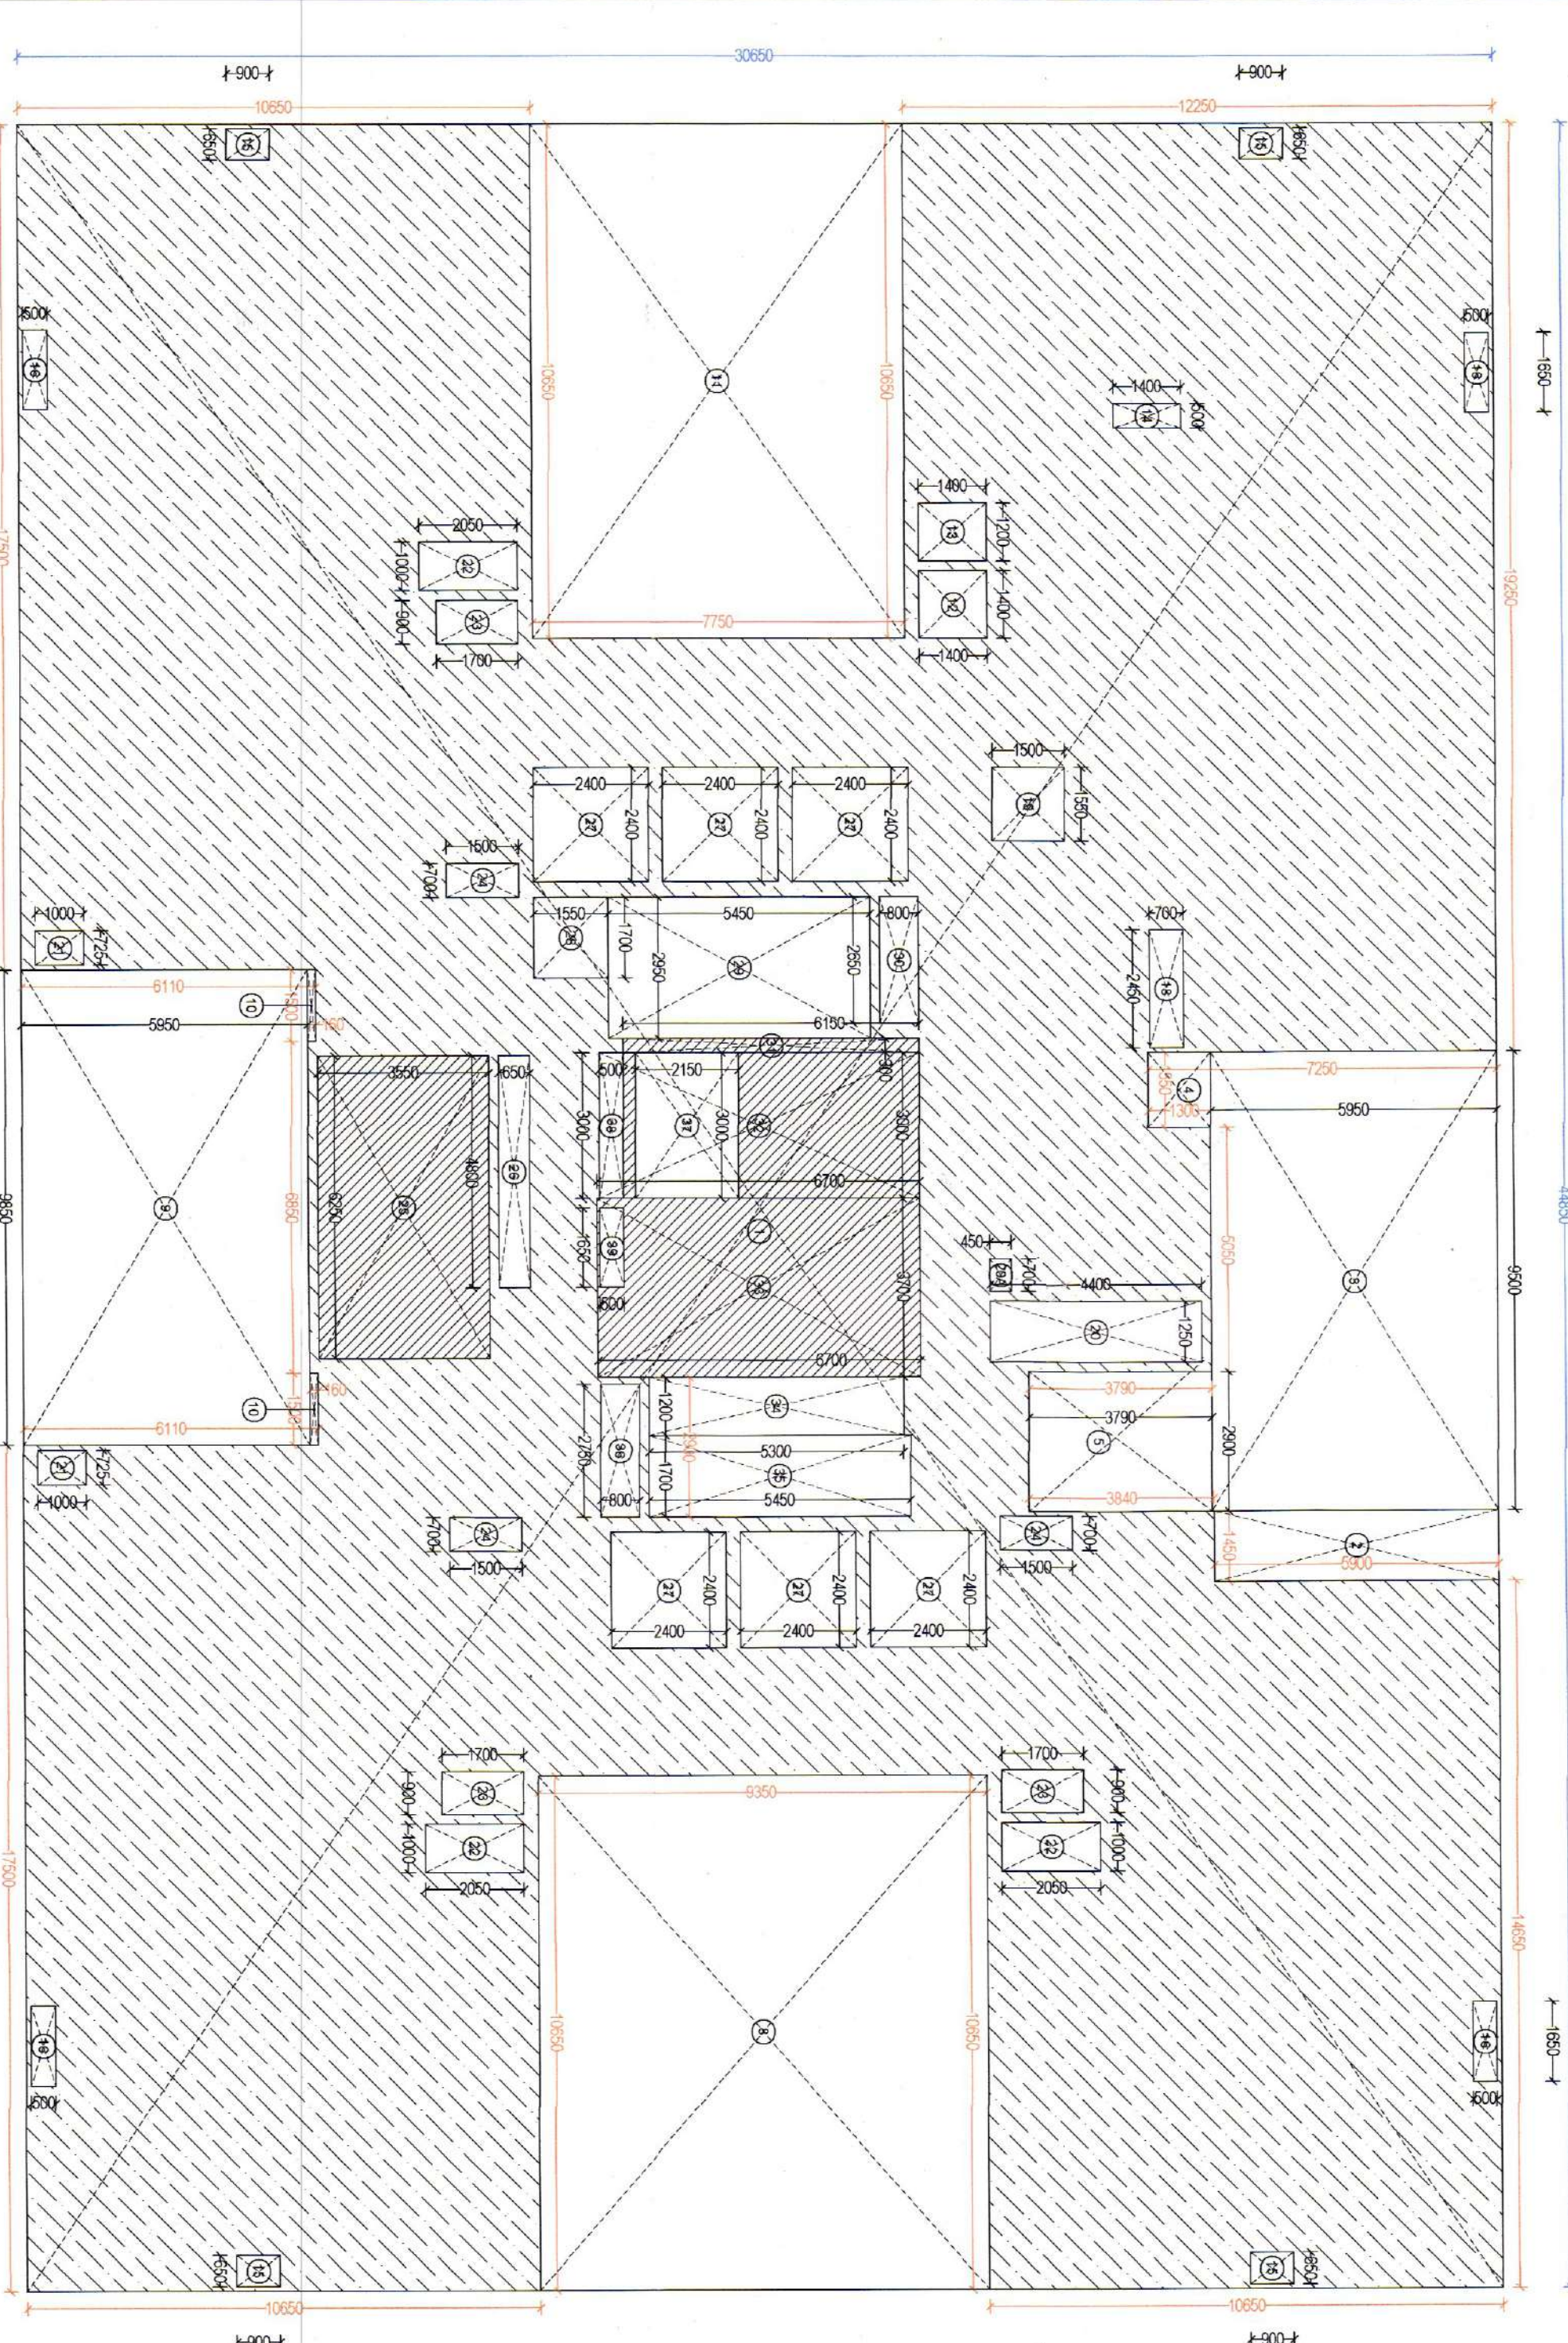

TYPICAL FLOOR AREA CALCULATION (FAR & NON FAR) SCALE - 1:125

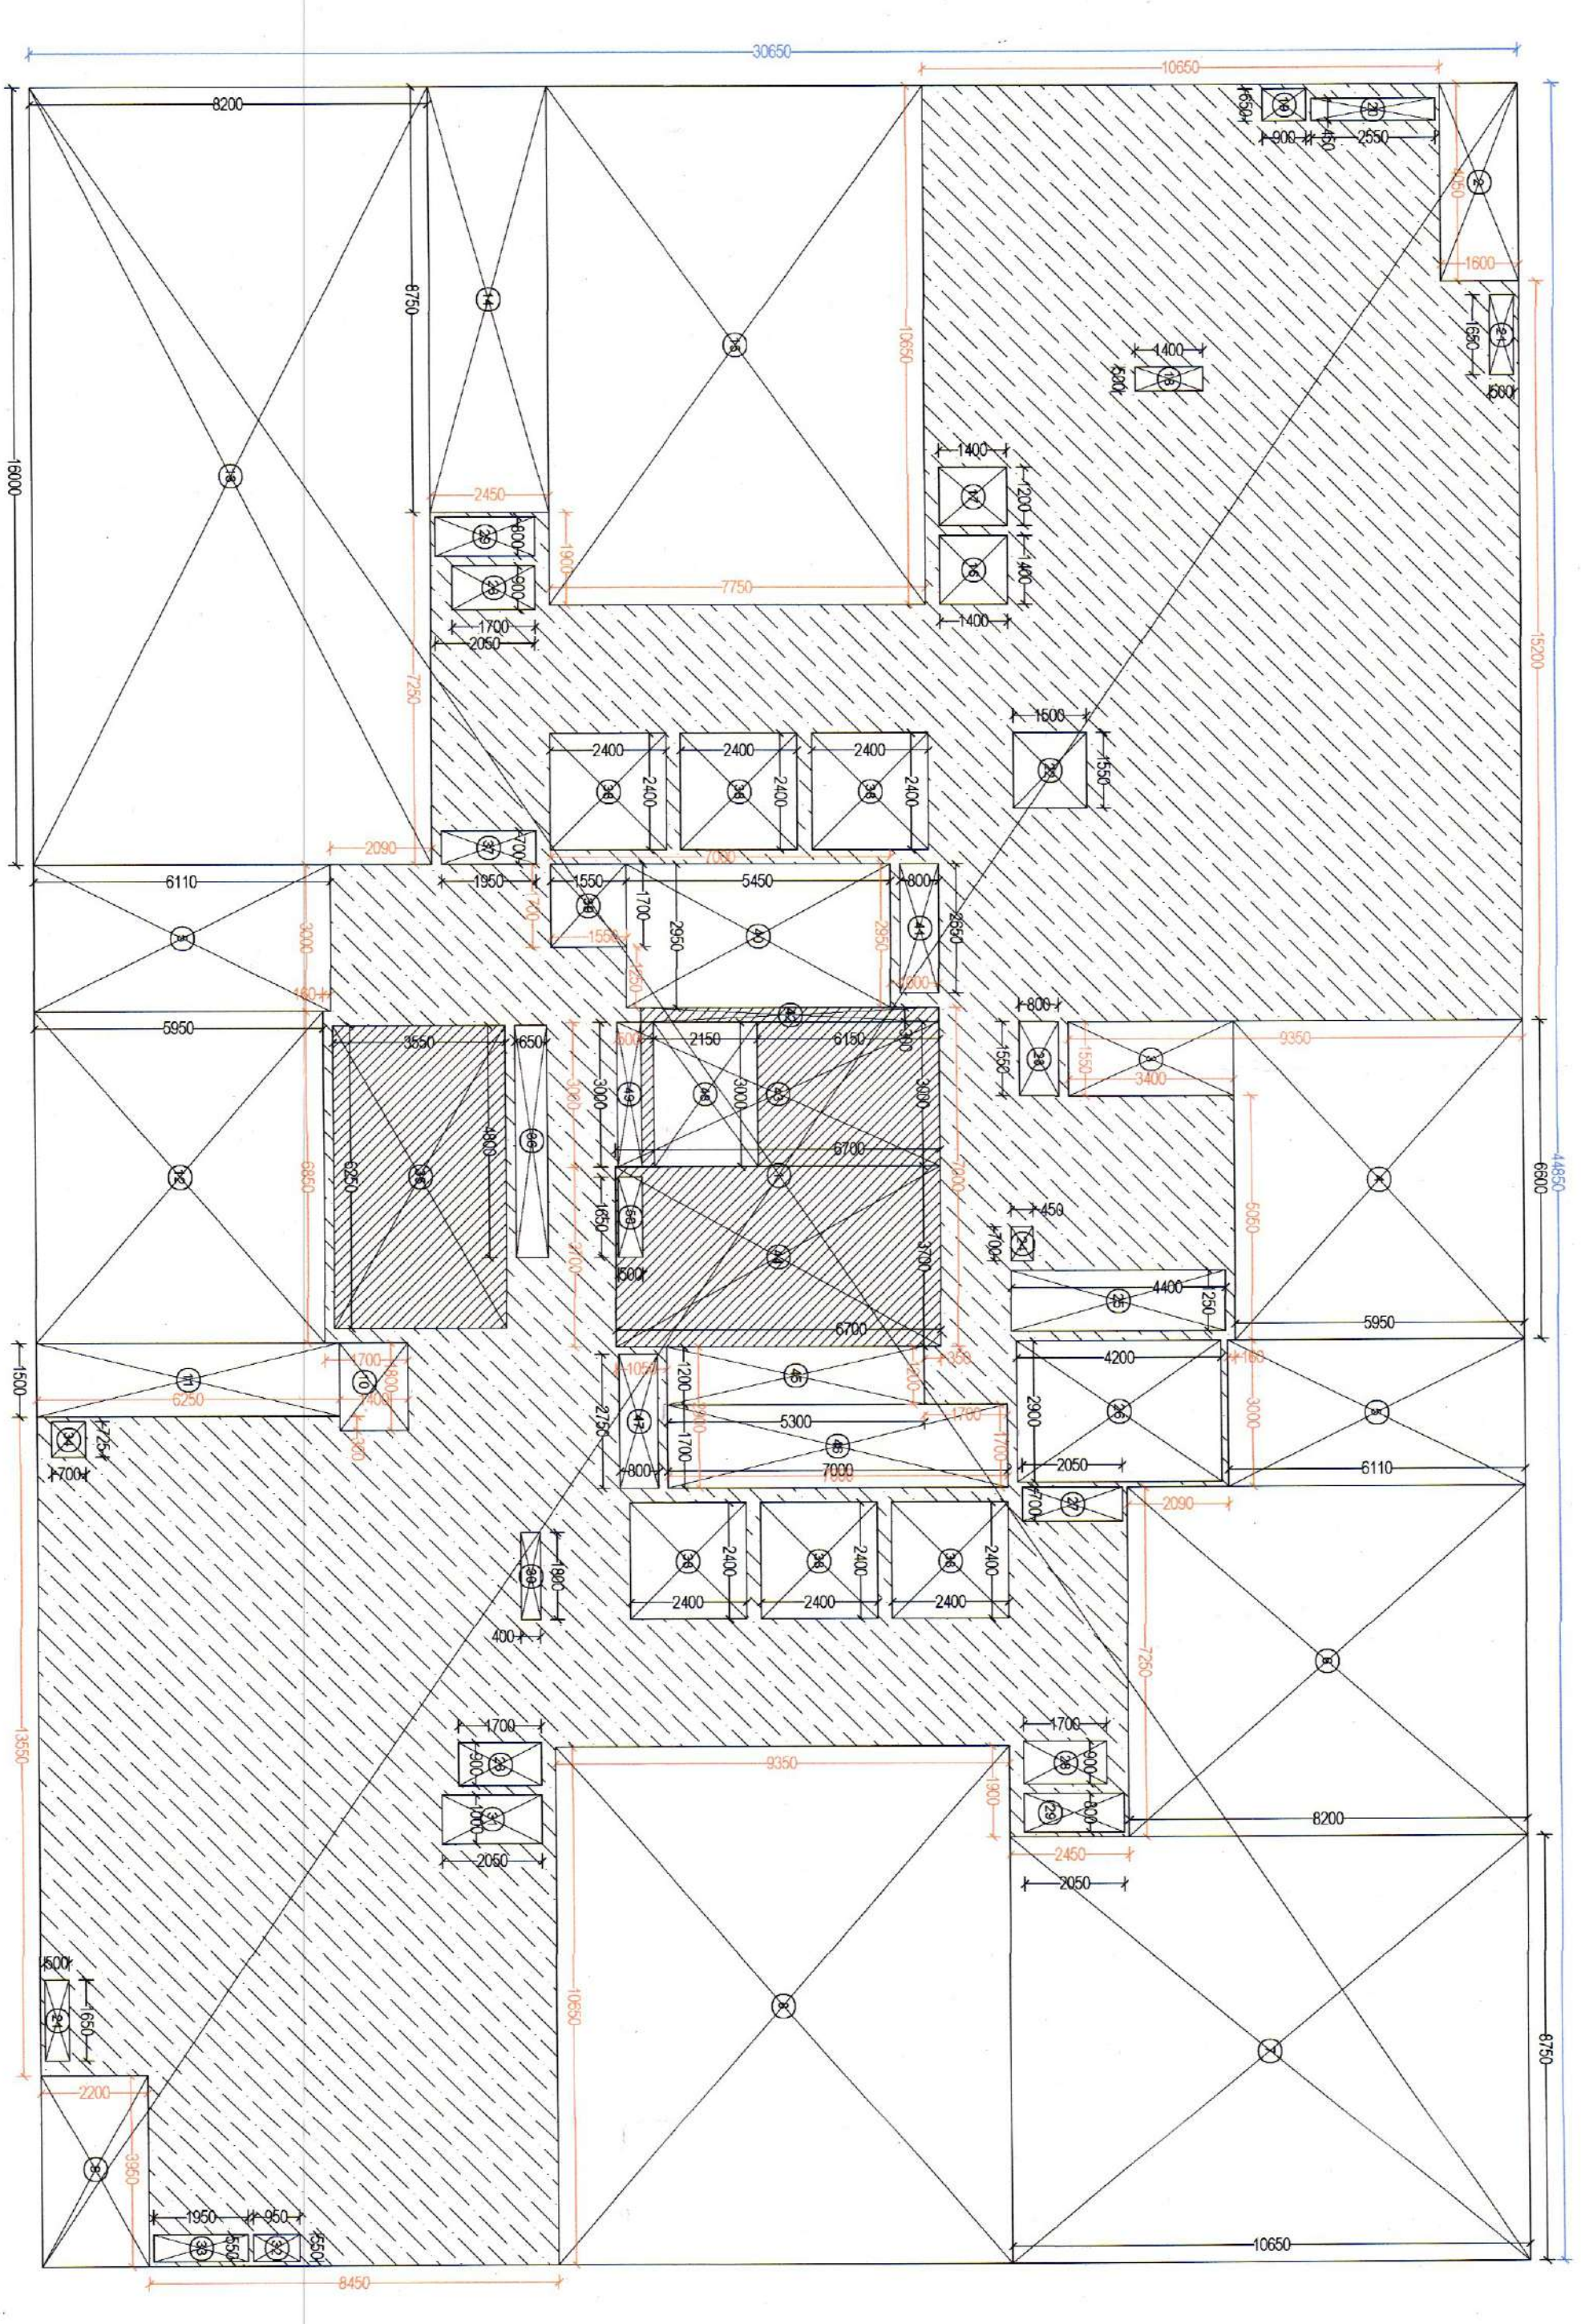

45TH FLOOR AREA CALCULATION (FAR & NON FAR)
SCALE - 1:125



REFUGE AREA CALCULATION
SCALE - 1:125

AREA CALCULATION

NO.	DESCRIPTION	AREA (SQ. METERS)	TOTAL
1	RESTROOM	1.20	1.20
2	TOILET	1.50	1.50
3	W.C.	1.50	1.50
4	W.C.	1.50	1.50
PROJECT
PROPOSED GROUP HOUSING COLONY MIX LAND USE
(93.95% RESIDENTIAL COMPONENT + 6.05% COMMERCIAL COMPONENT)
FOR AN AREA MEASURING 18.2375 ACRES
(LICENCE NO. 50 OF 2023, DATED 09/04/2023)
IN SECTOR 36, GURUGRAM, HARYANA.

DEVELOPER
MAX ESTATES GURGAON TWO LIMITED
LEVEL 20 MAX TOWERS, C-001/A-1,
SECTOR - 16B, NOIDA, UP - 201301

DESIGN CONSULTANTS
RSP Design Consultants Pvt. Ltd.
Unit 103, Batech Business Tower, Sector 46, Sohna
Road, Gurugram, Gurgaon, Haryana
Tel: 25698686, Fax: 25698618,
www.rspindia.net

SERVICES CONSULTANTS
AEON INTEGRATED BUILDING
DESIGN CONSULTANTS LLP
L-172, 5th Floor, Sector 138, Noida, UP - 201305
Tel: 9159395952

STRUCTURAL CONSULTANTS
MNC Design International
G70, Second Floor, Jassam Plaza
Shahib Bagh, Okhla, New Delhi - 110025
Tel: 011-26940734, Fax: 011-26940734,
Email: mncindia@gmail.com

ARCHITECT ON RECORD
CONTINENTAL DESIGN STUDIO
#1005, 1st Floor, Sector 4,
Panchsala, Haryana - 134112
Tel: 0172-2610000, Fax: 0172-2610000,
Email: continentaldesignstudio@gmail.com

TITLE
TOWER - B2

SHEET NO.
16 (A0)

ARCHITECT SIGNATURE
OWNER SIGNATURE