


LEGEND	
SYMBOL	DESCRIPTION
	MANHOLE
	SEWER LINE (DWC) PIPE
	STP BYPASS (HDPE PIPE PE-100 PN-6)
	SEWER CHAMBER 600X600X600mm(TYP.)

LEGEND	
SYMBOL	DESCRIPTION
	STORM WATER LINE RCC NP2&3 PIPE
	MANHOLE
	CATCH BASIN 600X600X600mm(TYP.)
	CATCH BASIN 450X450(TYP.)
	RAIN WATER HARVESTING PIT

LEGEND	
SYMBOL	DESCRIPTION
	FLUSHING LINE (HDPE PIPE)
	GARDEN HYDRENT
	DOMESTIC LINE (K7 / K-9 PIPE)
	MUNICIPAL LINE (K7 / K-9 PIPE)
	BORE WELL BORE WELL LINE (K7/ K-9 PIPE)
	EXTERNAL FIRE HYDRENT
	VALVE CHAMBER 750X750mm
	ARV WITH VALVE

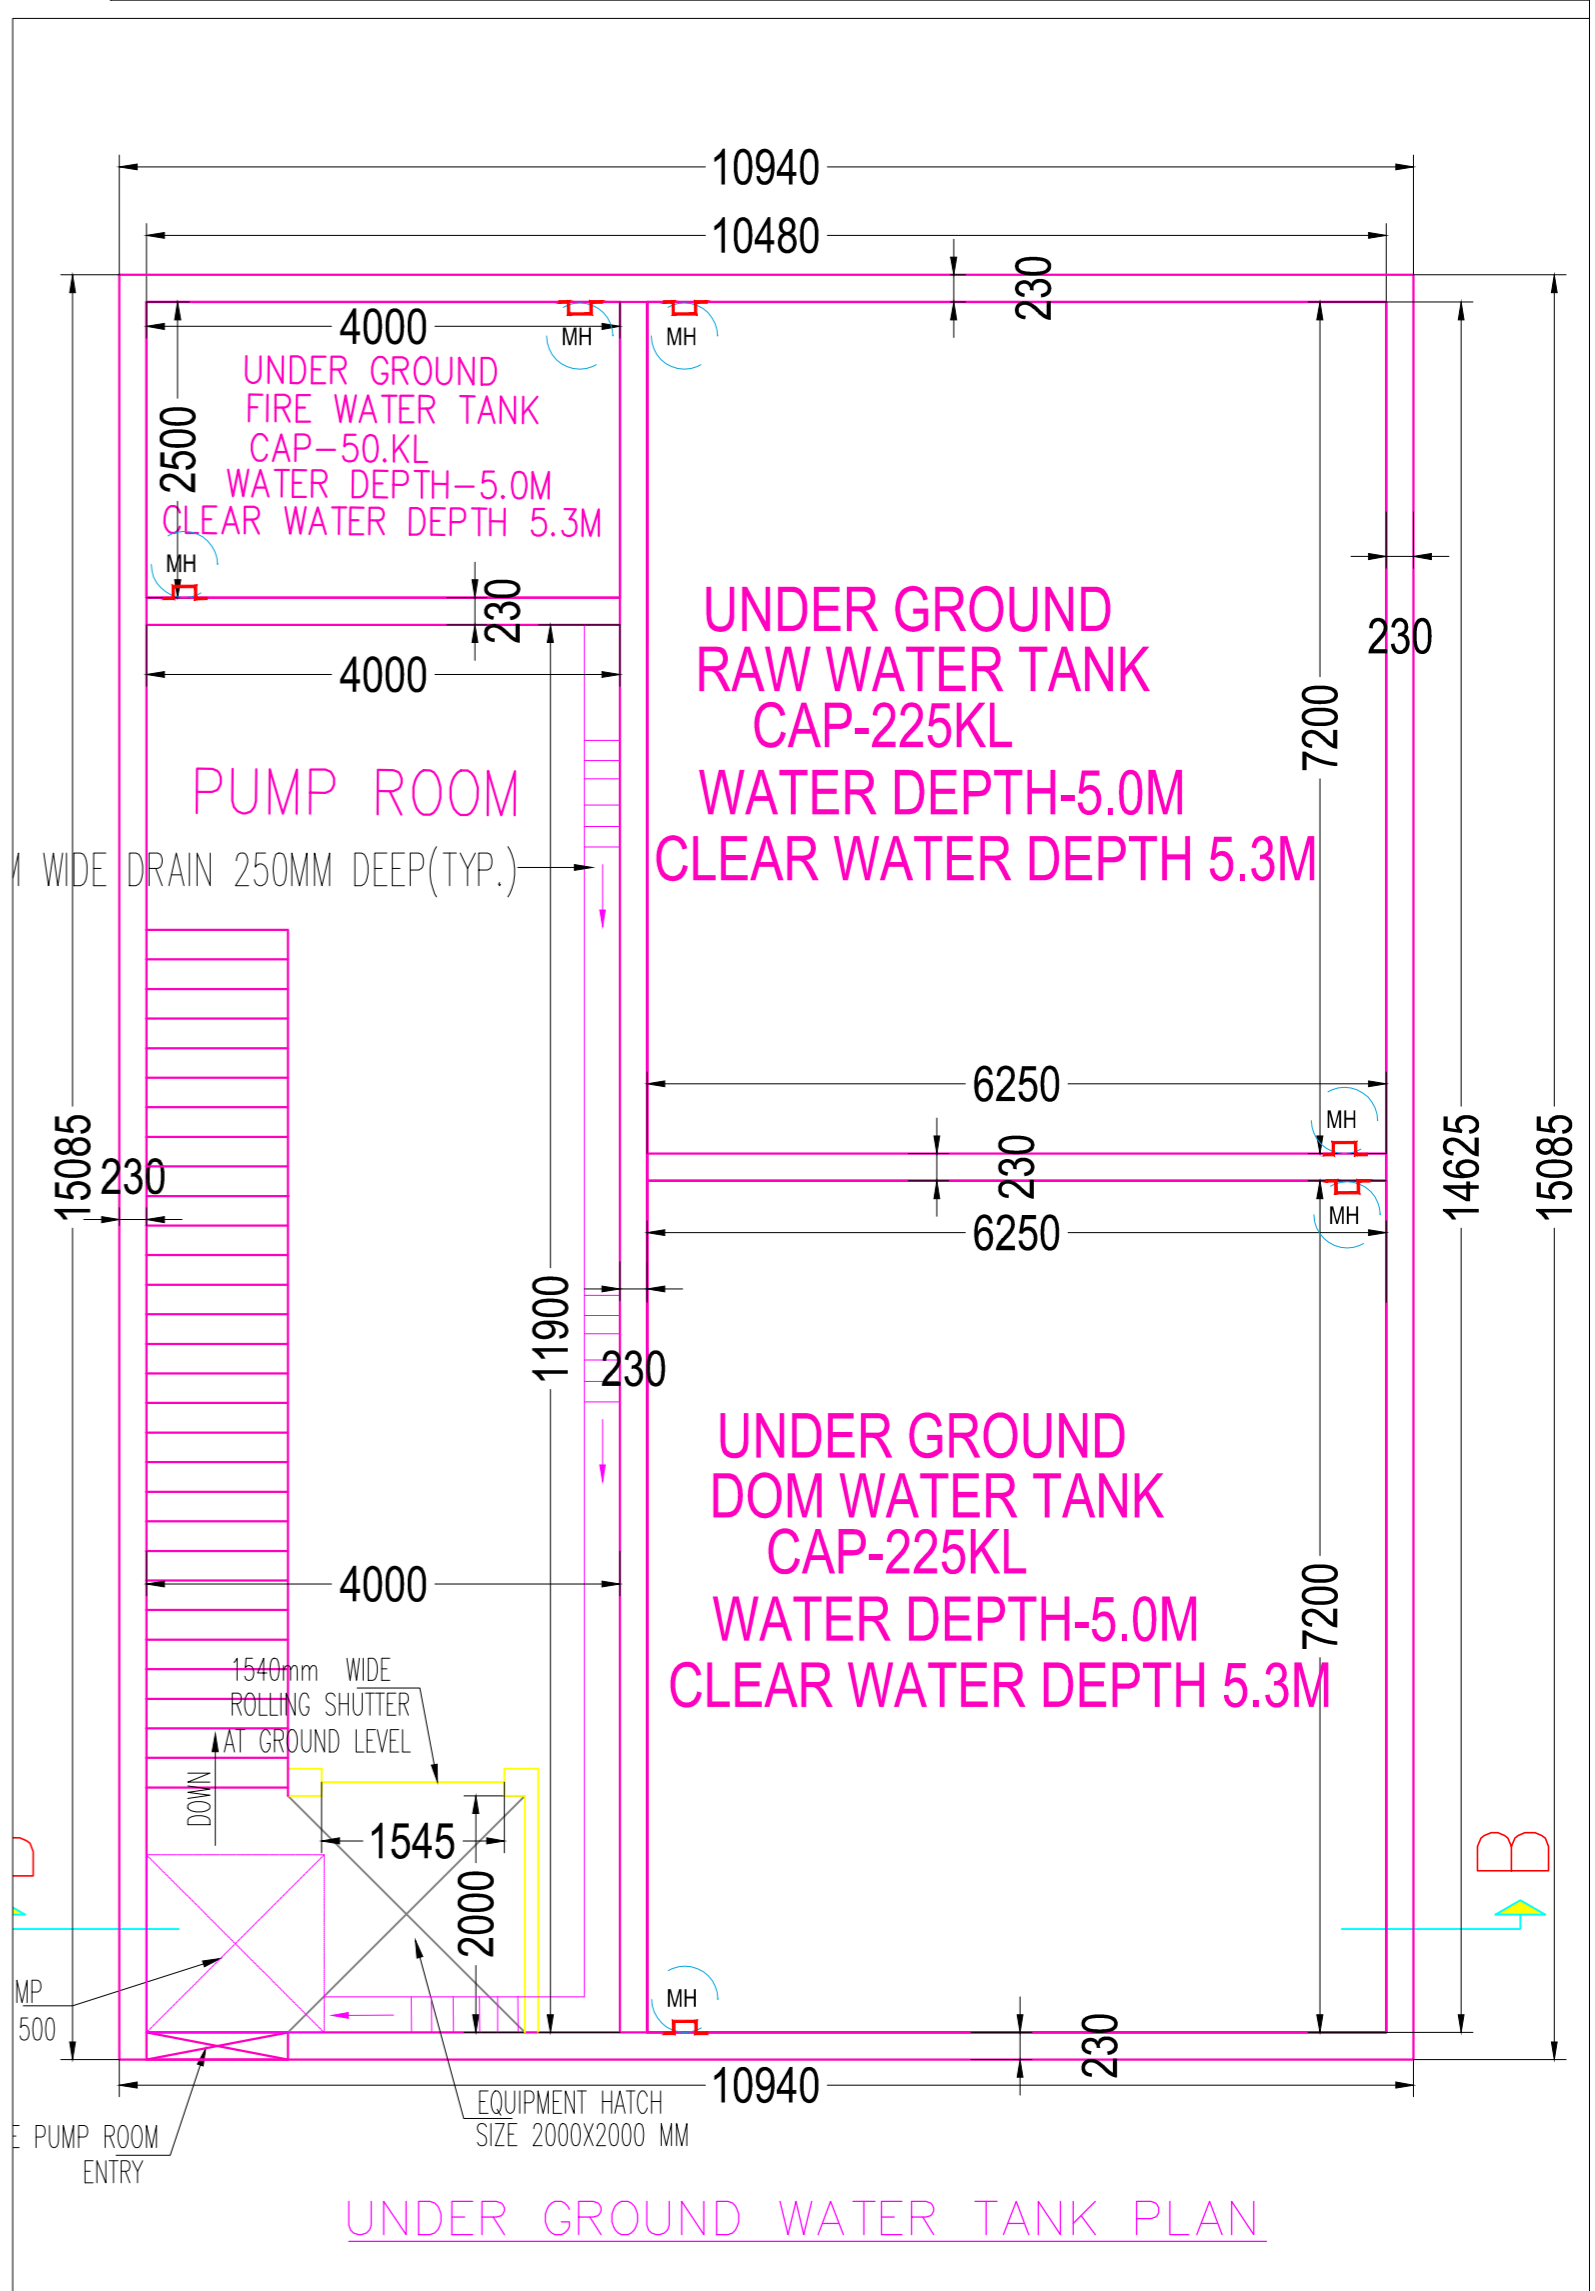

PROJECT NAME & ADDRESS :  
 DEARCATION PLAN FOR DEEN DAYAL JAN AWAS YOJNA AFFORDABLE PLOTTED COLONY ( UNDER DDJAY -2016) OVER AN AREA MEASURING 5.04375 ACRES IN THE REVENUE ESTATE OF VILLAGE PATAUDI, TEHSIL- PATAUDI, SECTOR-04 DISTRICT-GURUGRAM, HARYANA BELONGING TO M/S CONSULATE REALTY LLP IN COLLABORATION WITH LAND OWNERS

RESIDENTIAL AFFORDABLE PLOTTED SCHEME UNDER DDJAY-2016 LICENSE NO. .... DATED ..... OVER AN AREA MEASURING ..... ACRES IN DISTRICT .....

OWNER:-  
**M/S CONSULATE REALTY LLP**

MEP CONSULTANT:-  
**M&P BUILDTECH**  
 Office : 1/30, 1st Floor, Roshan Garden -II, Kakrola Road, Najafgarh New Delhi - 110043  
 E-mail : amitalikdel@gmail.com  
 Contact Number : 9871556613

**VIKAS AHLAWAT ARCHITECTS**  
 ARCHITECTURE , INTERIORS , PLANNING  
 Unit No.303 Nmax Time Center, Sunjay Sector-64 Golf Course Road Gurgaon  
 O - 0124-4284293 M - 9899158486  
 Mail - vikas@vaadesign.com

OWNERS SIGNATURE: \_\_\_\_\_ ARCHITECT SIGNATURE: \_\_\_\_\_

DRAWING TITLE :  
**PLUMBING DRAWING SITE PLAN (COMBINE)**

DATE:- 07.NOV.2025 NORTH SHEET NO.  
 SCALE:- 1:700 (A1) PL-01

SYMBOL	DESCRIPTION
	ELECTRICAL MAN HOLE (850(W)X750(L)X500(D) MANHOLE COVER (450X450)
	FEEDER PILLAR
	1 NO. 160 DIA HDPE PIPE SHALL BE USED. FOR EVERY 4-5 PLOTS. (FEEDER PILLAR TO PLOTS)
	3.0/4.5 METER HIGH POLE WITH LED FIXTURE
	CABLE BURIED IN GROUND (MAIN LT PANEL TO FEEDER PILLAR)