
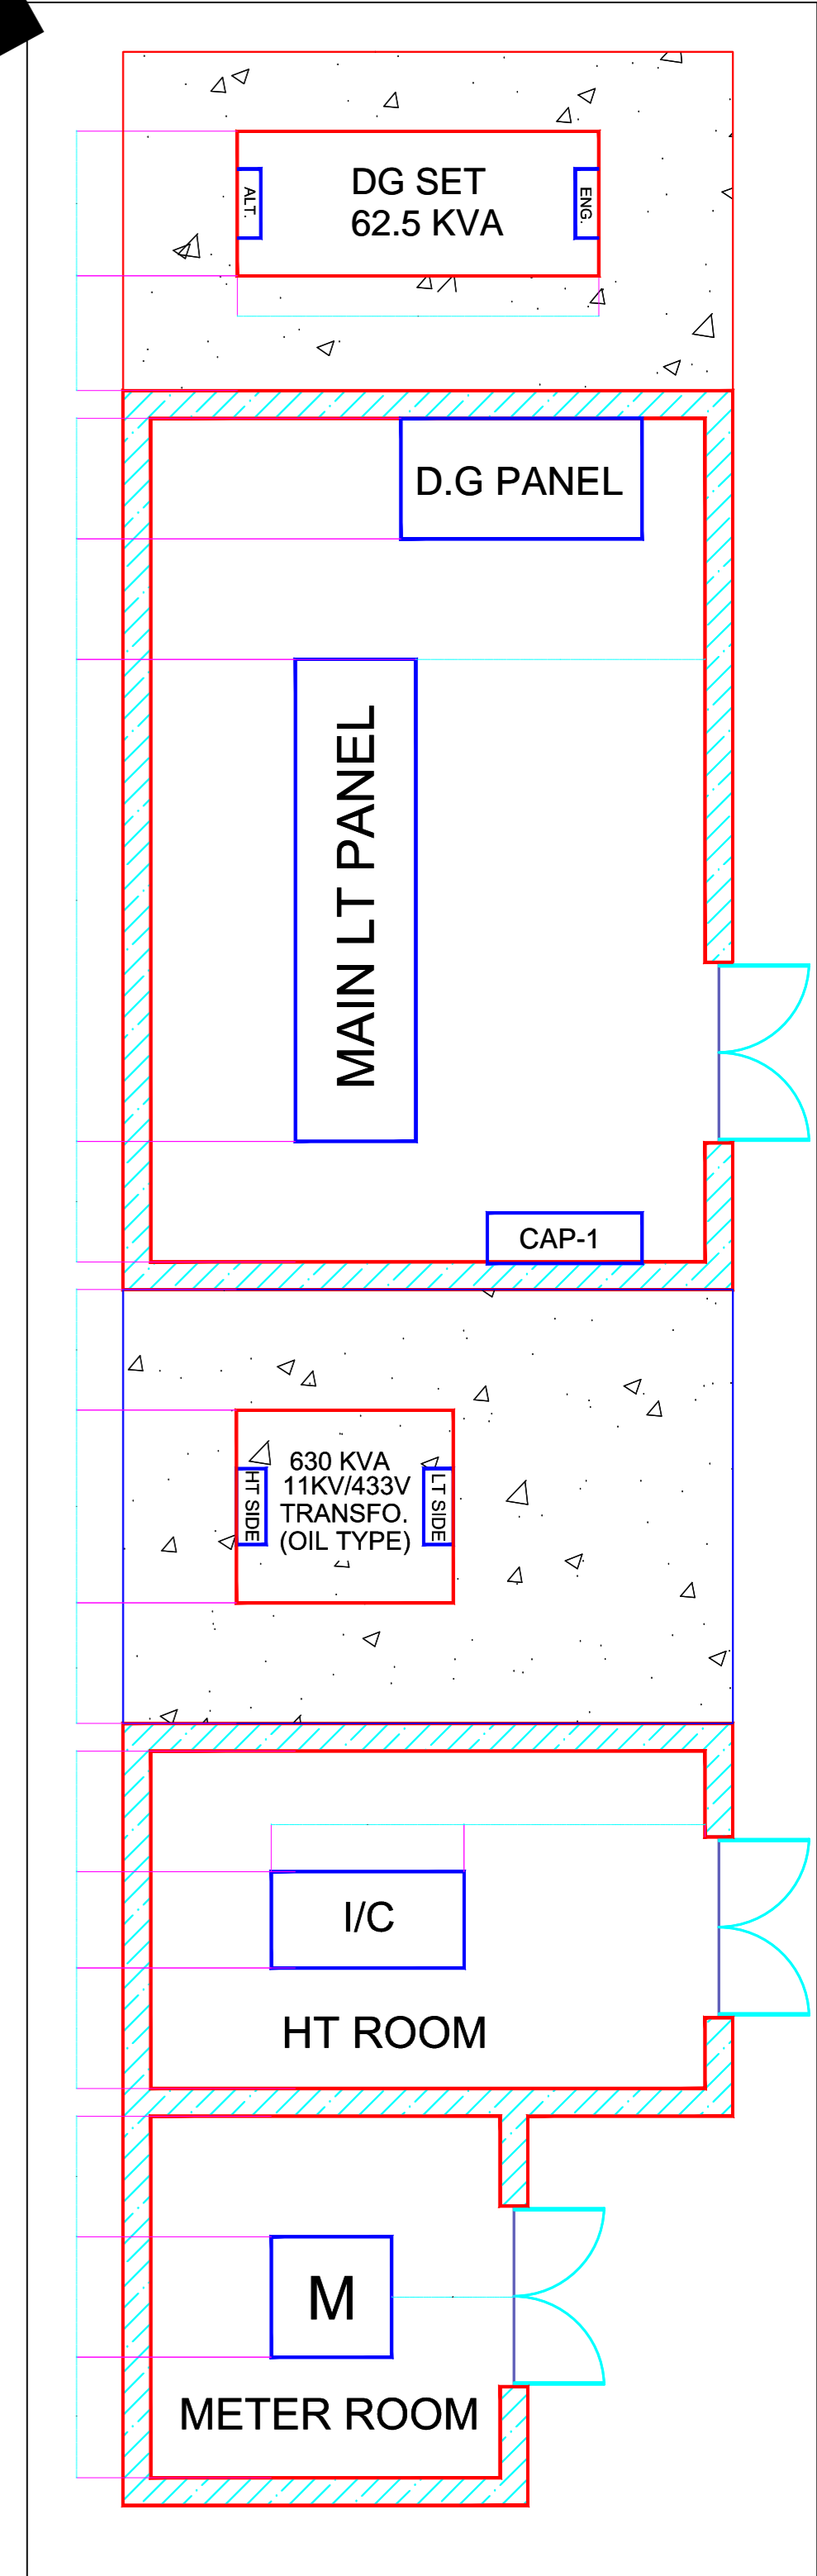


ELECTRICAL LEGENDS

SYMBOL	DESCRIPTION
	ELECTRICAL MAN HOLE (850(W)X750(L)X500(D) MANHOLE COVER (450X450)
	FEEDER PILLAR 1 NO. 160 DIA HDPE PIPE SHALL BE USED. FOR EVERY 4-5 PLOTS. (FEEDER PILLAR TO PLOTS)
	3.0/4.5 METER HIGH POLE WITH LED FIXTURE
	CABLE BURIED IN GROUND (MAIN LT PANEL TO FEEDER PILLAR)

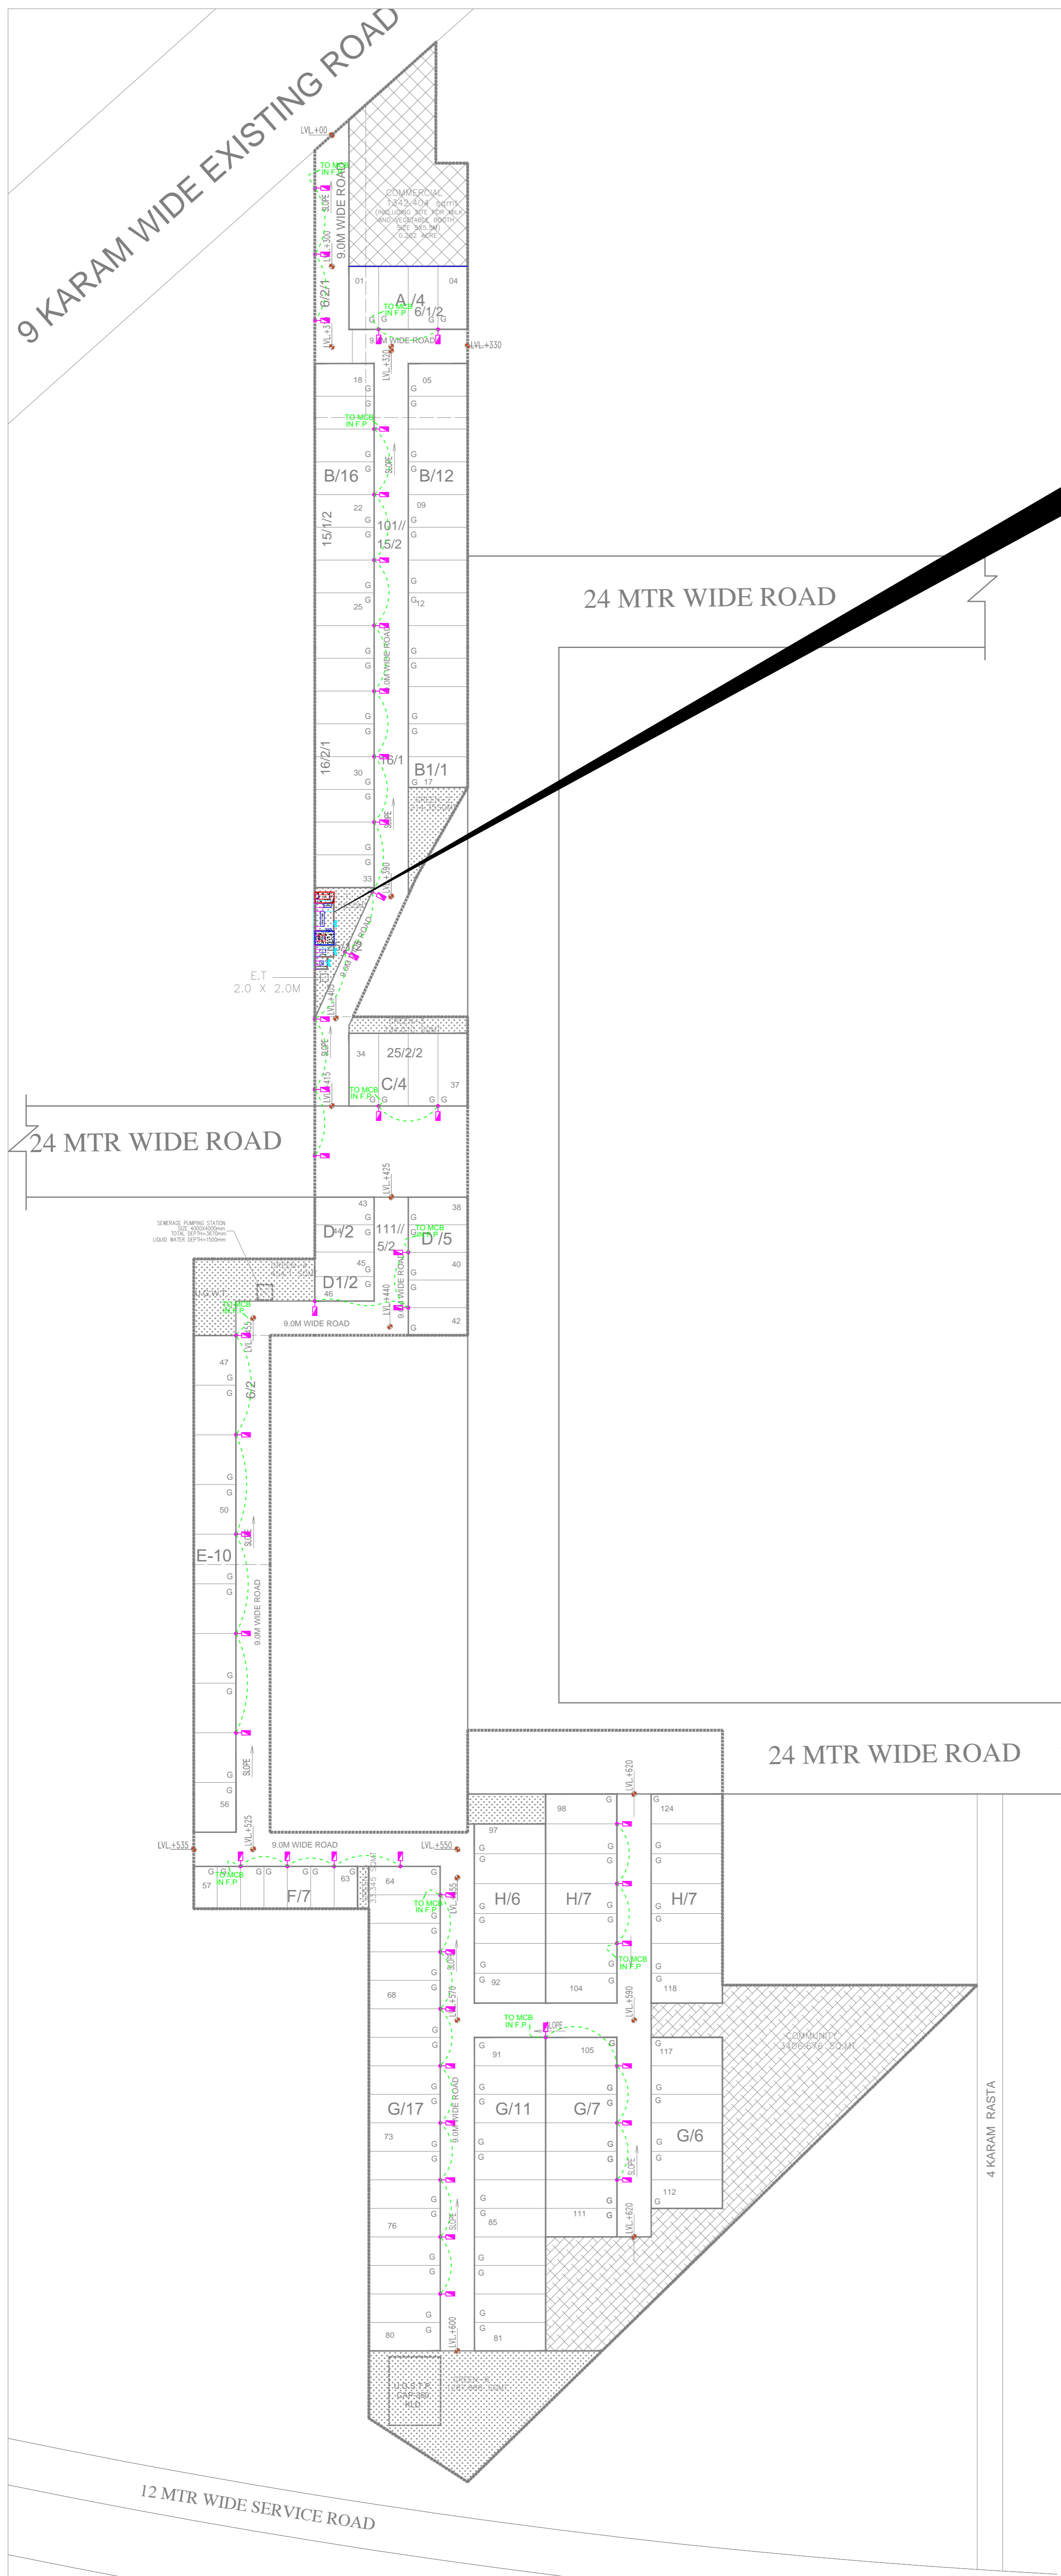

PROJECT NAME & ADDRESS :

DEARICATION PLAN FOR DEEN DAYAL JAN AWAS YOJNA AFFORDABLE PLOTTED COLONY (UNDER DDJAY -2016) OVER AN AREA MEASURING 5.04375 ACRES IN THE REVENUE ESTATE OF VILLAGE PATAUDI, TEHSIL- PATAUDI, SECTOR-04 DISTRICT-GURUGRAM, HARYANA BELONGING TO M/S CONSULATE REALTY LLP IN COLLABORATION WITH LAND OWNERS

RESIDENTIAL AFFORDABLE PLOTTED SCHEME UNDER DDJAY-2016 LICENSE NO. ----- DATED ----- OVER AN AREA MEASURING ----- ACRES IN DISTRICT -----

OWNER:-
M/S CONSULATE REALTY LLP

MEP CONSULTANT:-
M&P BUILDTECH
Office : 1/30, 1st Floor, Roshan Garden -II, Kakrola Road, Najafgarh New Delhi - 110043
E-mail : amitmalkidel@gmail.com
Contact Number : 9871556613

VIKAS AHLAWAT ARCHITECTS
ARCHITECTURE , INTERIORS , PLANNING
Unit No.303 Ninex Time Center,
Sundby, Sector-54, Golf Course Road, Gurgaon
D - 0124-4242923 M. - 9869154466
Mail - vikas@vaadesign.com

OWNERS SIGNATURE:- ARCHITECT SIGNATURE:-

DRAWING TITLE :
**ELECTRICAL DRAWING
EXTERNAL LIGHTING**

DATE:- 07.NOV.2025 NORTH SHEET NO.
SCALE:- 1:700 (A1) EL-02