
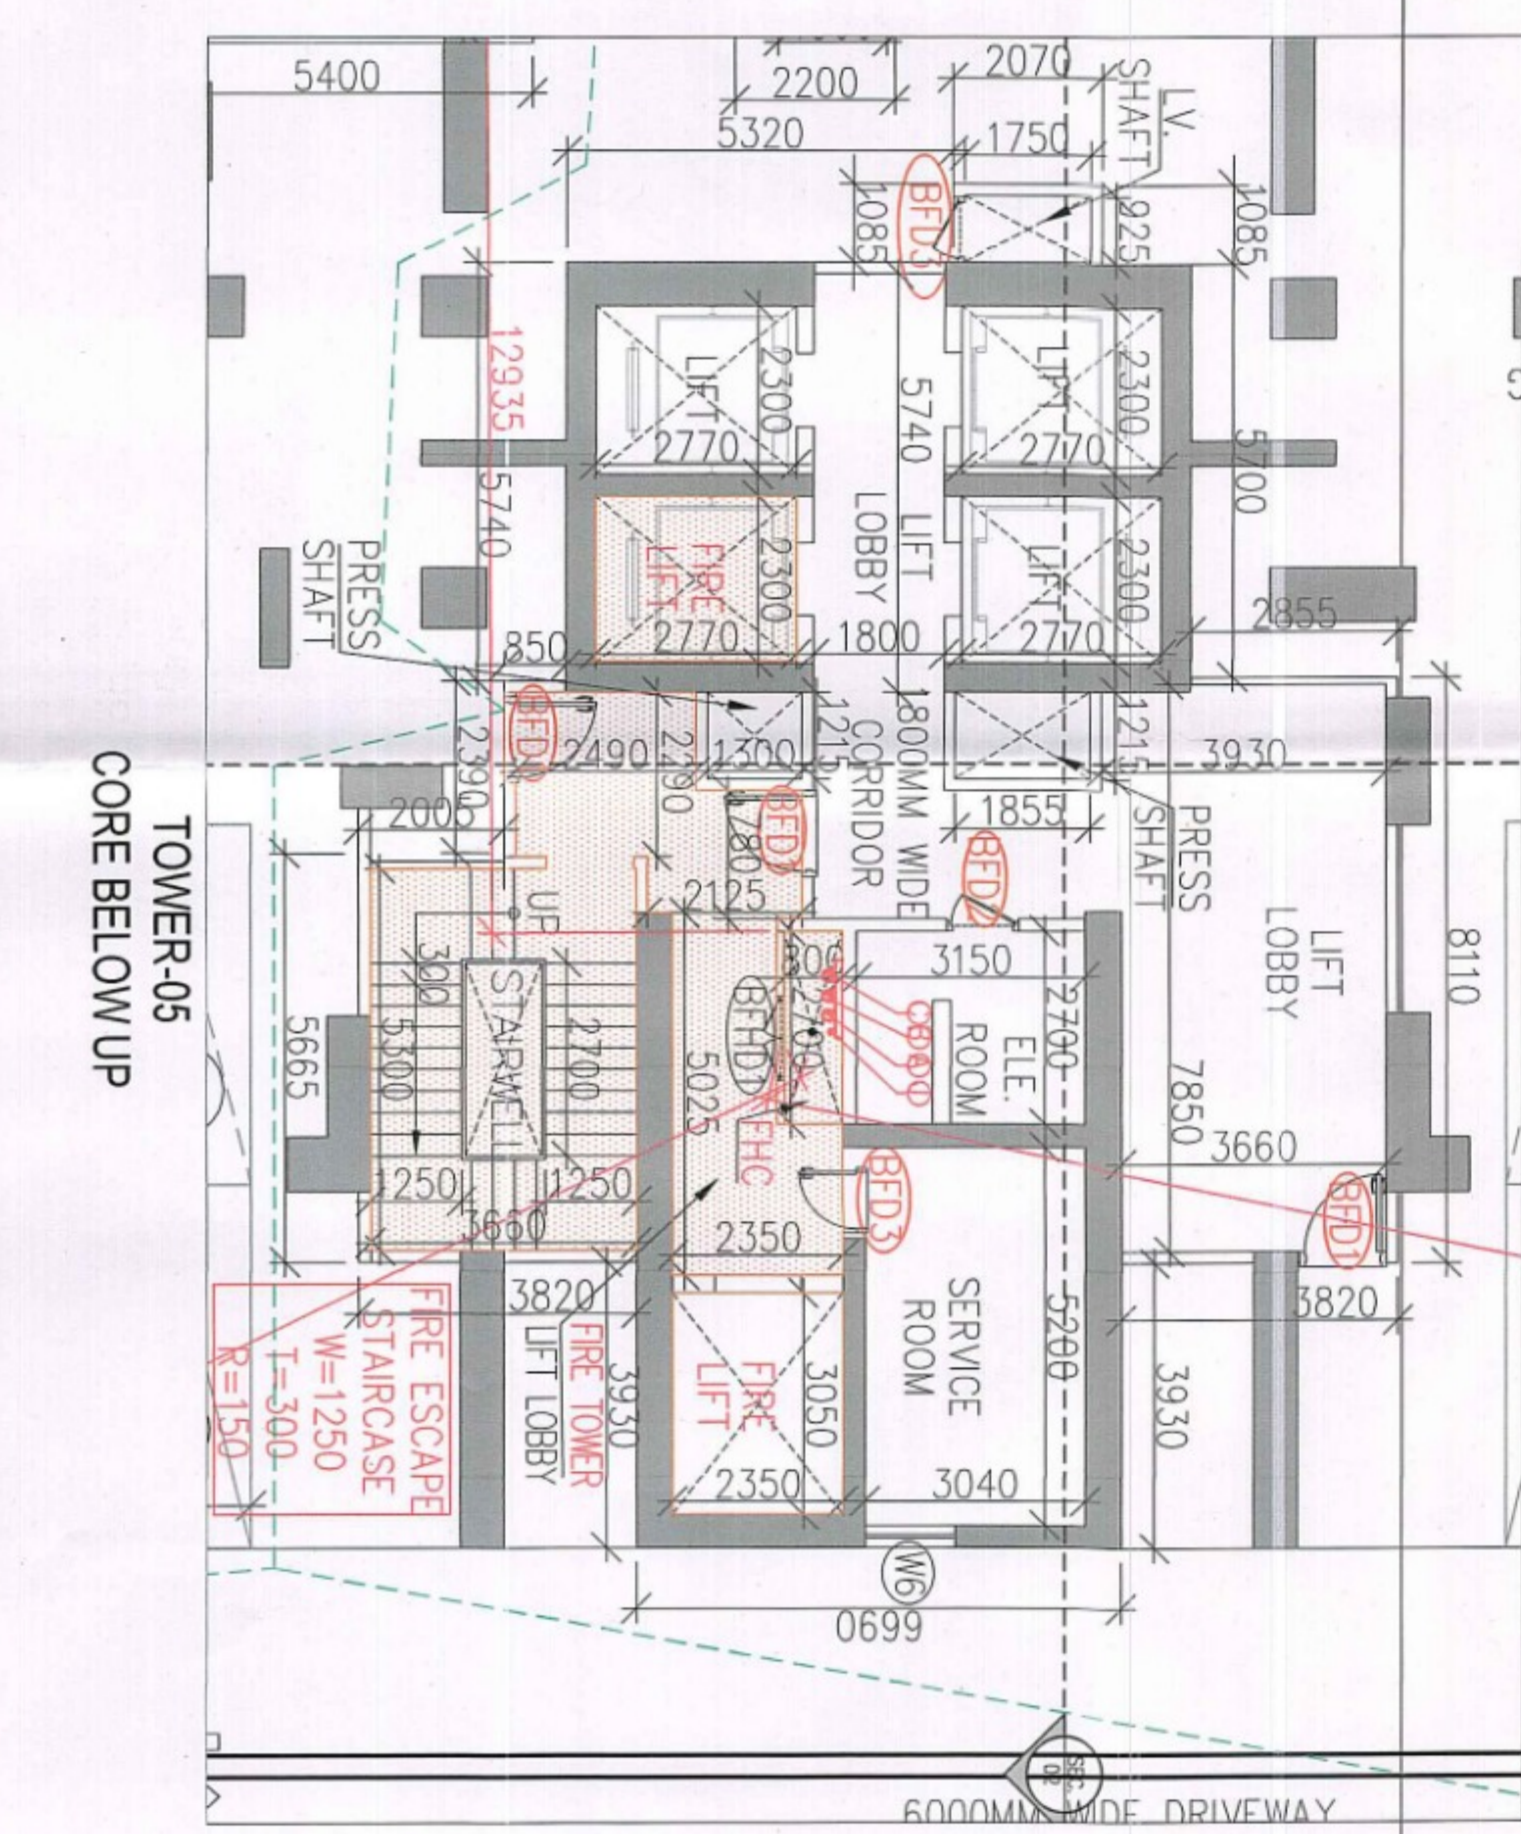


S. NO.	NO.	WIDTH	LENGTH	AREA	LOCATION	REMARKS
1	1001	2400	0	0	FRONT	
2	1002	2400	0	0	FRONT	
3	1003	2400	0	0	FRONT	
50	1050	2400	0	0	FRONT	

BASEMENT 03  
L.V.L. - 13250MM  
TOTAL NO. OF PARKING=420  
TENDOM PARKING=68

PARKING LEGEND  
SINGLE PARKING  
TENDOM PARKING

LEGEND	DESCRIPTION
(Symbol)	1000mm WIDE CORRIDOR
(Symbol)	1525mm WIDE CORRIDOR
(Symbol)	1000mm WIDE SERVICE ROOM
(Symbol)	1525mm WIDE SERVICE ROOM
(Symbol)	1000mm WIDE LOBBY
(Symbol)	1525mm WIDE LOBBY
(Symbol)	1000mm WIDE STAIR
(Symbol)	1525mm WIDE STAIR
(Symbol)	1000mm WIDE LIFT
(Symbol)	1525mm WIDE LIFT
(Symbol)	1000mm WIDE PRESS
(Symbol)	1525mm WIDE PRESS
(Symbol)	1000mm WIDE SERVICE SHAFT
(Symbol)	1525mm WIDE SERVICE SHAFT
(Symbol)	1000mm WIDE STAIR SHAFT
(Symbol)	1525mm WIDE STAIR SHAFT
(Symbol)	1000mm WIDE LIFT SHAFT
(Symbol)	1525mm WIDE LIFT SHAFT
(Symbol)	1000mm WIDE PRESS SHAFT
(Symbol)	1525mm WIDE PRESS SHAFT
(Symbol)	1000mm WIDE SERVICE SHAFT
(Symbol)	1525mm WIDE SERVICE SHAFT
(Symbol)	1000mm WIDE STAIR SHAFT
(Symbol)	1525mm WIDE STAIR SHAFT
(Symbol)	1000mm WIDE LIFT SHAFT
(Symbol)	1525mm WIDE LIFT SHAFT
(Symbol)	1000mm WIDE PRESS SHAFT
(Symbol)	1525mm WIDE PRESS SHAFT

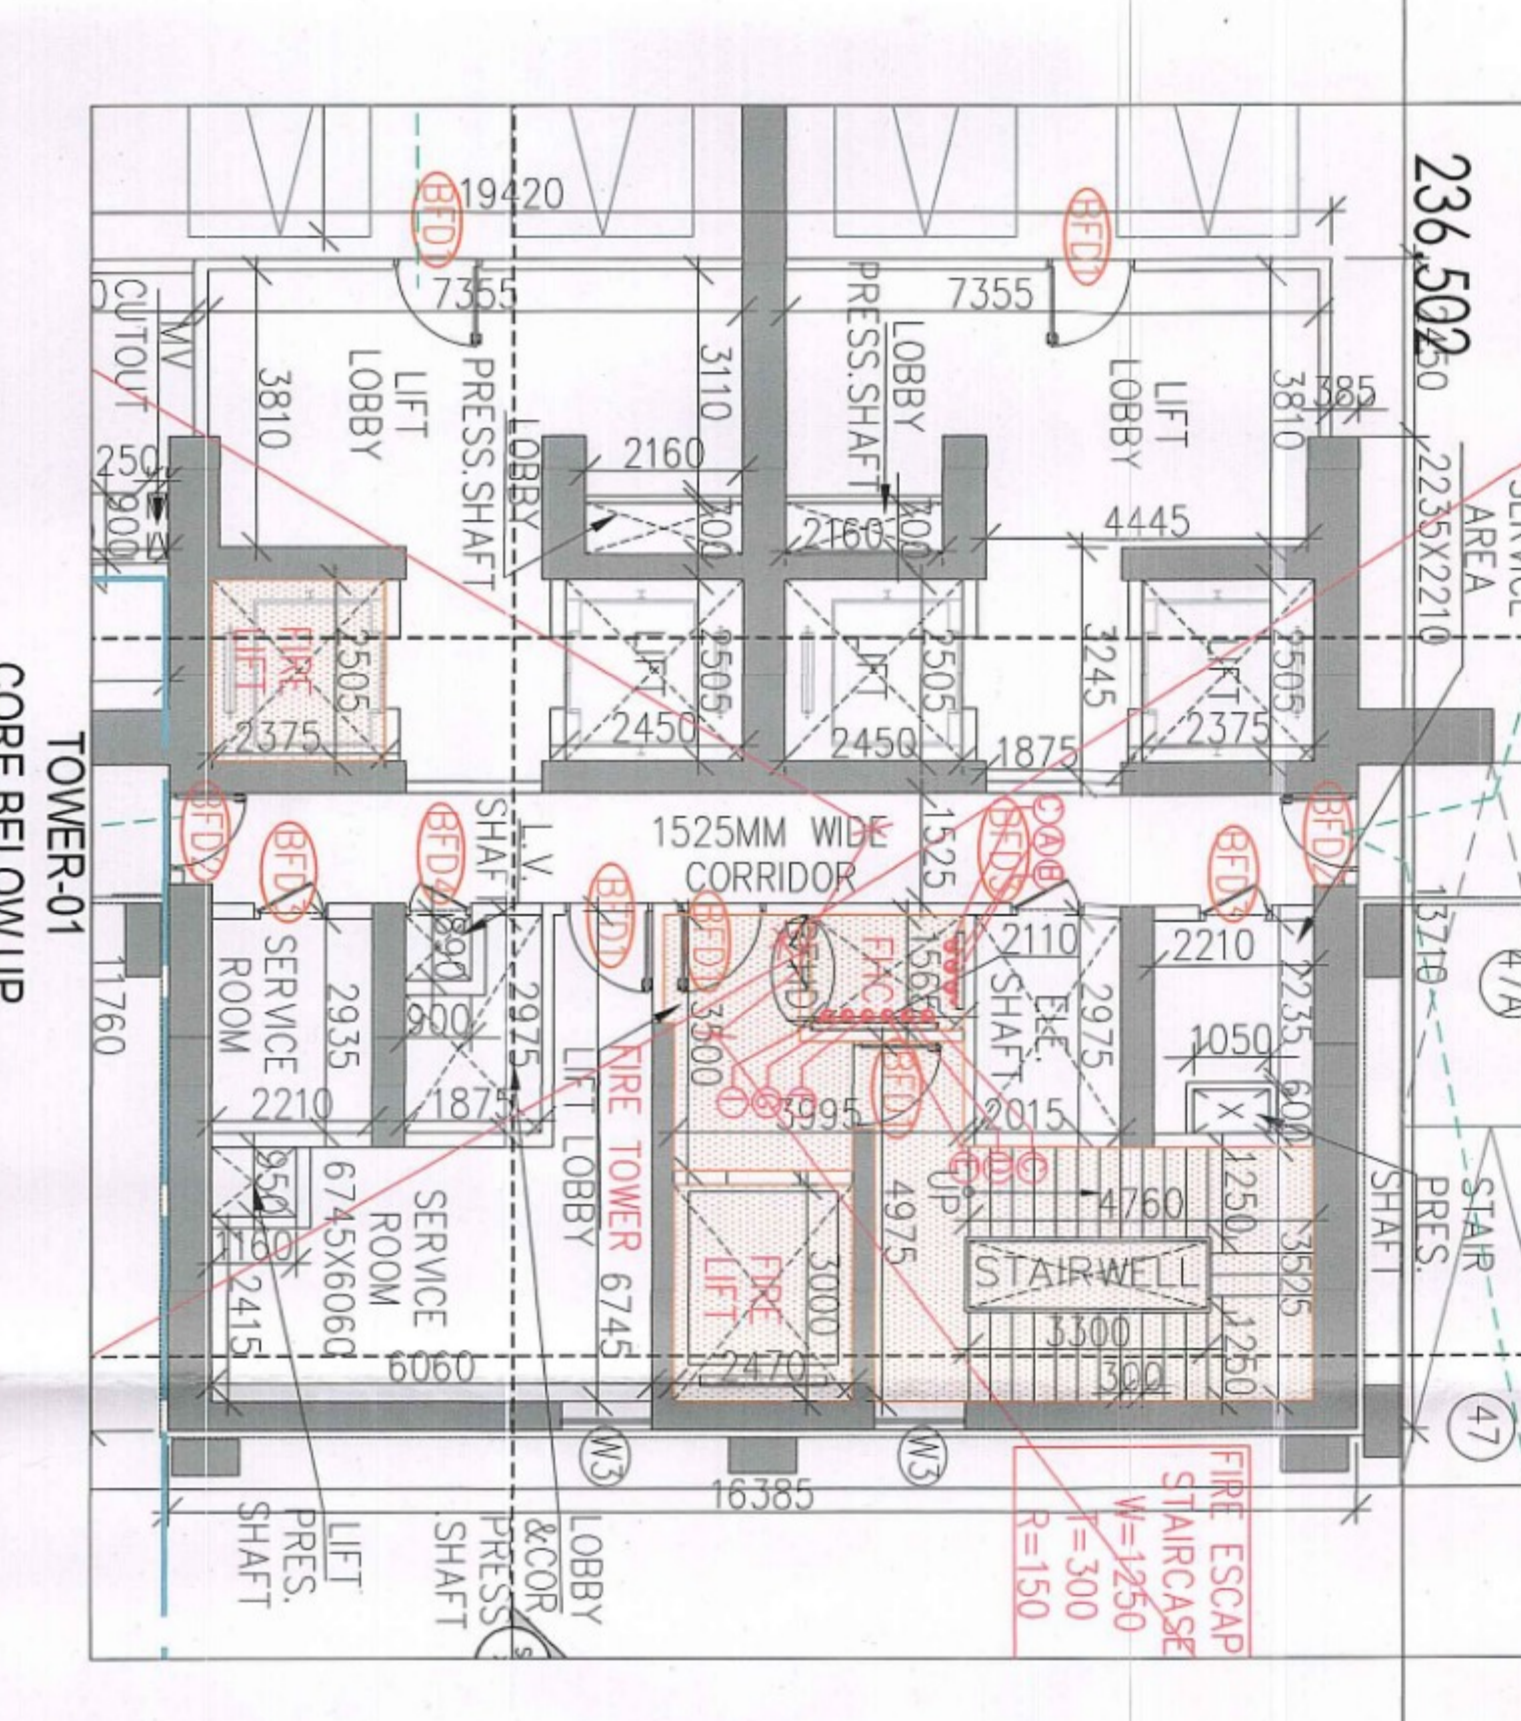

DATE: 25/07/2016  
DRAWN: [Signature]  
CHECKED: [Signature]  
SCALE: AS SHOWN

**ASSOCIATE ARCHITECTS**

**GS ASSOCIATES**

134, First floor, Noida Business Park, Sector Road,  
Sector-46, Gurgaon-122008 (Haryana)  
(Tel: +91-9810945180/9810945181)

OWNER'S SEAL & SIGNATURE

ARCHITECT'S SEAL & SIGNATURE

DATE: 25/07/2016  
SCALE: AS SHOWN

PROJECT: REPROPOSED BUILDING PLAN OF G.H. SITE NO.24  
IN SECTOR-33 OF GURGAON, HARYANA  
MEASURING 7.410 ACRES BEING  
DEVELOPED BY M/S COOKED PROPERTIES LTD.

NOTES:  
1. ALL BUILDING MECHANICAL, VENTILATED & 100% POWER BACKUP AIR CONDITIONING SYSTEM IS BEING PROVIDED.  
2. ALL ELECTRICAL INSTALLATIONS SHALL BE AS PER I.E.E. & IS:3043 (PART-1 & 2).  
3. ALL L.F.T.S SHALL HAVE POWER BACK-UP AS PER PROJECT REQUIREMENTS.  
4. ALL FIRE FIGHTING/SAFETY PROVISIONS SHALL BE AS PER PROJECT REQUIREMENTS.  
5. ALL MECHANICALLY VENTILATED ALL TOILETS ARE INSTALLED AS PER HARYANA BUILDING CODE PROVISIONS.  
6. ALL BUILDINGS HAS AUTOMATIC SPRINKLER SYSTEM WHEREVER REQUIRED BY RELEVANT CODE.  
7. ALL BUILDINGS HAS AUTOMATIC FIRE ALARM SYSTEM WHEREVER REQUIRED BY RELEVANT CODE.  
8. ALL BUILDINGS HAS AUTOMATIC RESISTANCE SQUARE PANELS OF REQUIRED CAPACITY SHALL BE PROVIDED AS PER PROJECT REQUIREMENTS.  
9. ALL FIRE FIGHTING INSTALLATIONS SHALL BE AS PER PROJECT REQUIREMENTS.  
10. THE SANITARY WASTE SYSTEM SHALL BE PROVIDED AS PER CENTRAL GROUND WATER AUTHORITY NORMS.  
11. ALL ELECTRICAL INSTALLATIONS SHALL BE AS PER PROJECT REQUIREMENTS.