

Haleem  
S.T.P. (HQ) Member Secretary B.P.A.C.  
S.T.P. (G) Member B.P.A.C.  
C.T.P. (HR) Chairman B.P.A.C.



DTP(HQ) ATP(HQ)

AD PA ATP

SANCTIONED TO BE READ WITH THIS OFFICE MEMO NO. DATED :

GURPREET JD(HQ)

JDT(NQ) Member B.P.A.C.

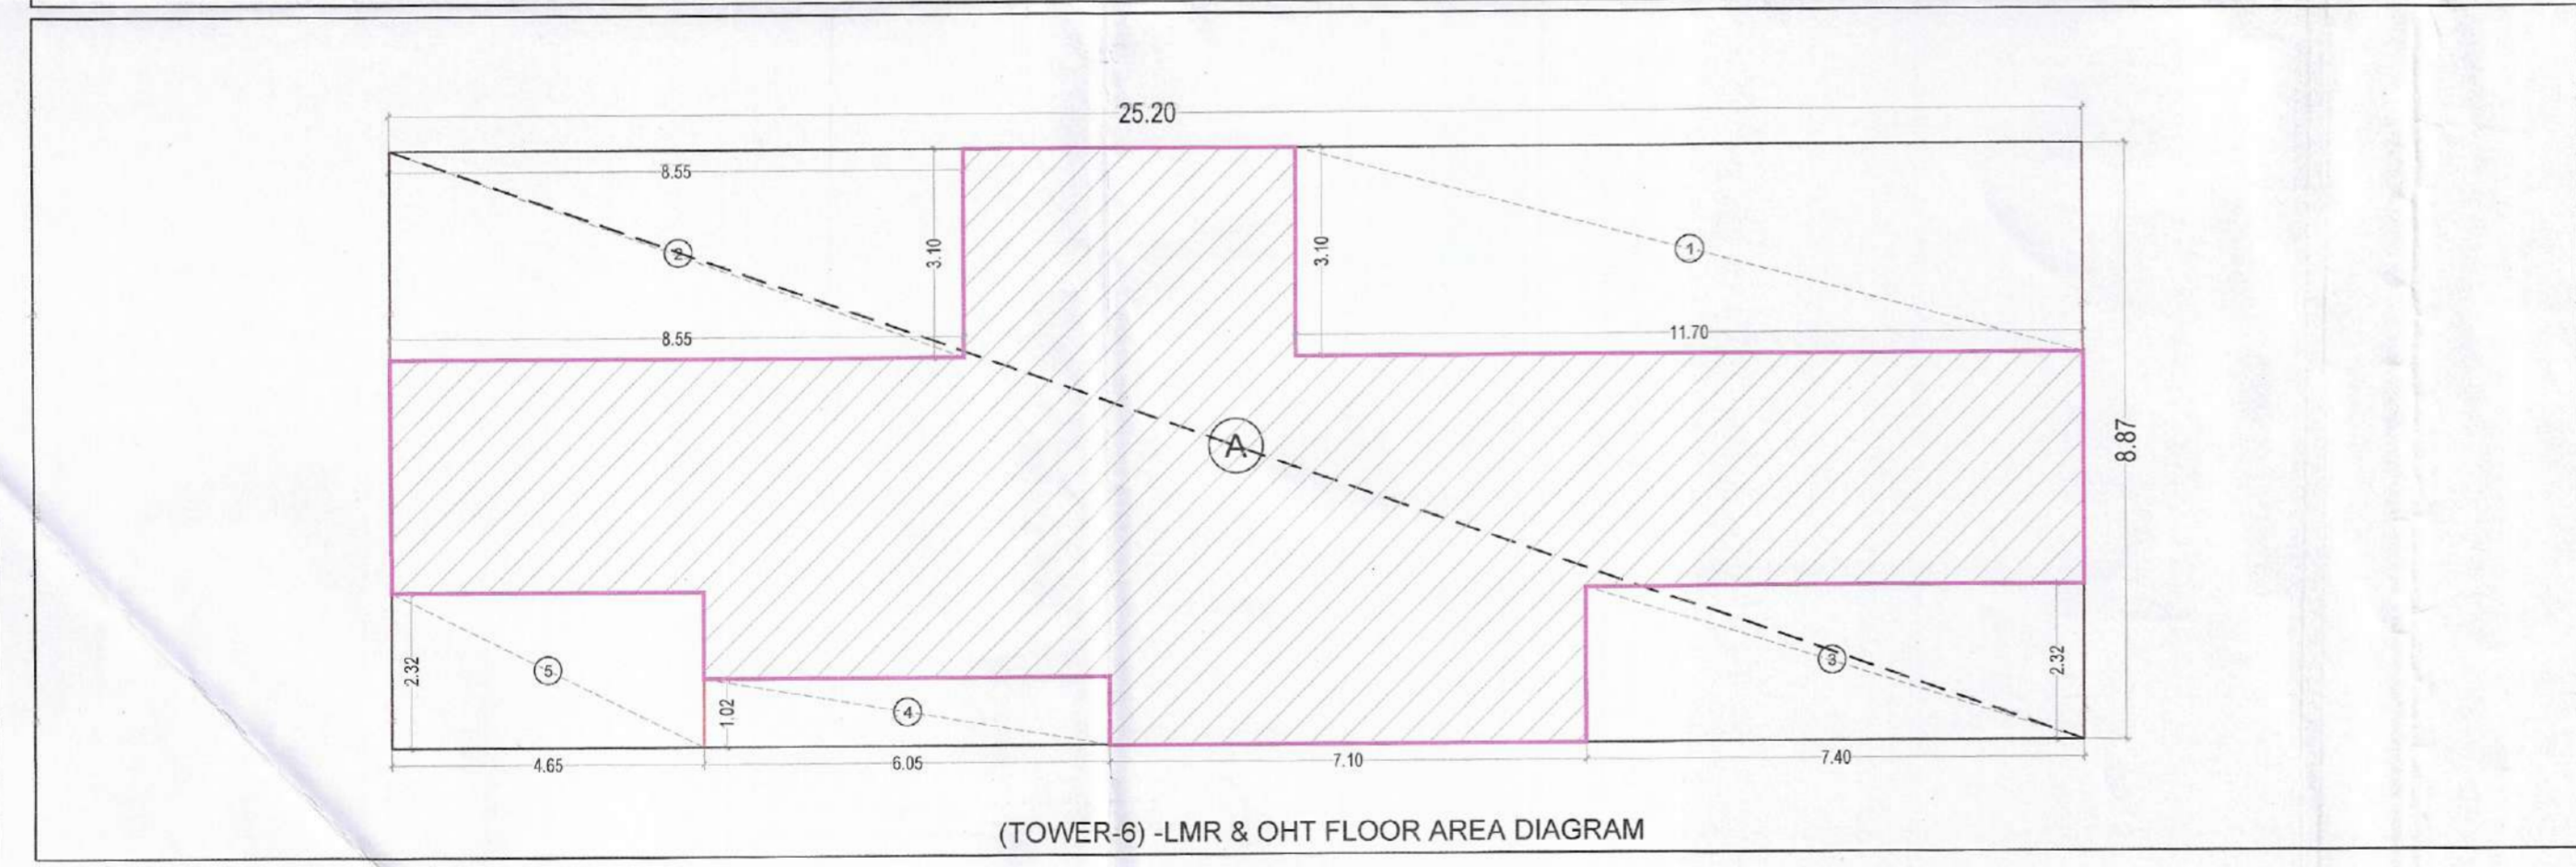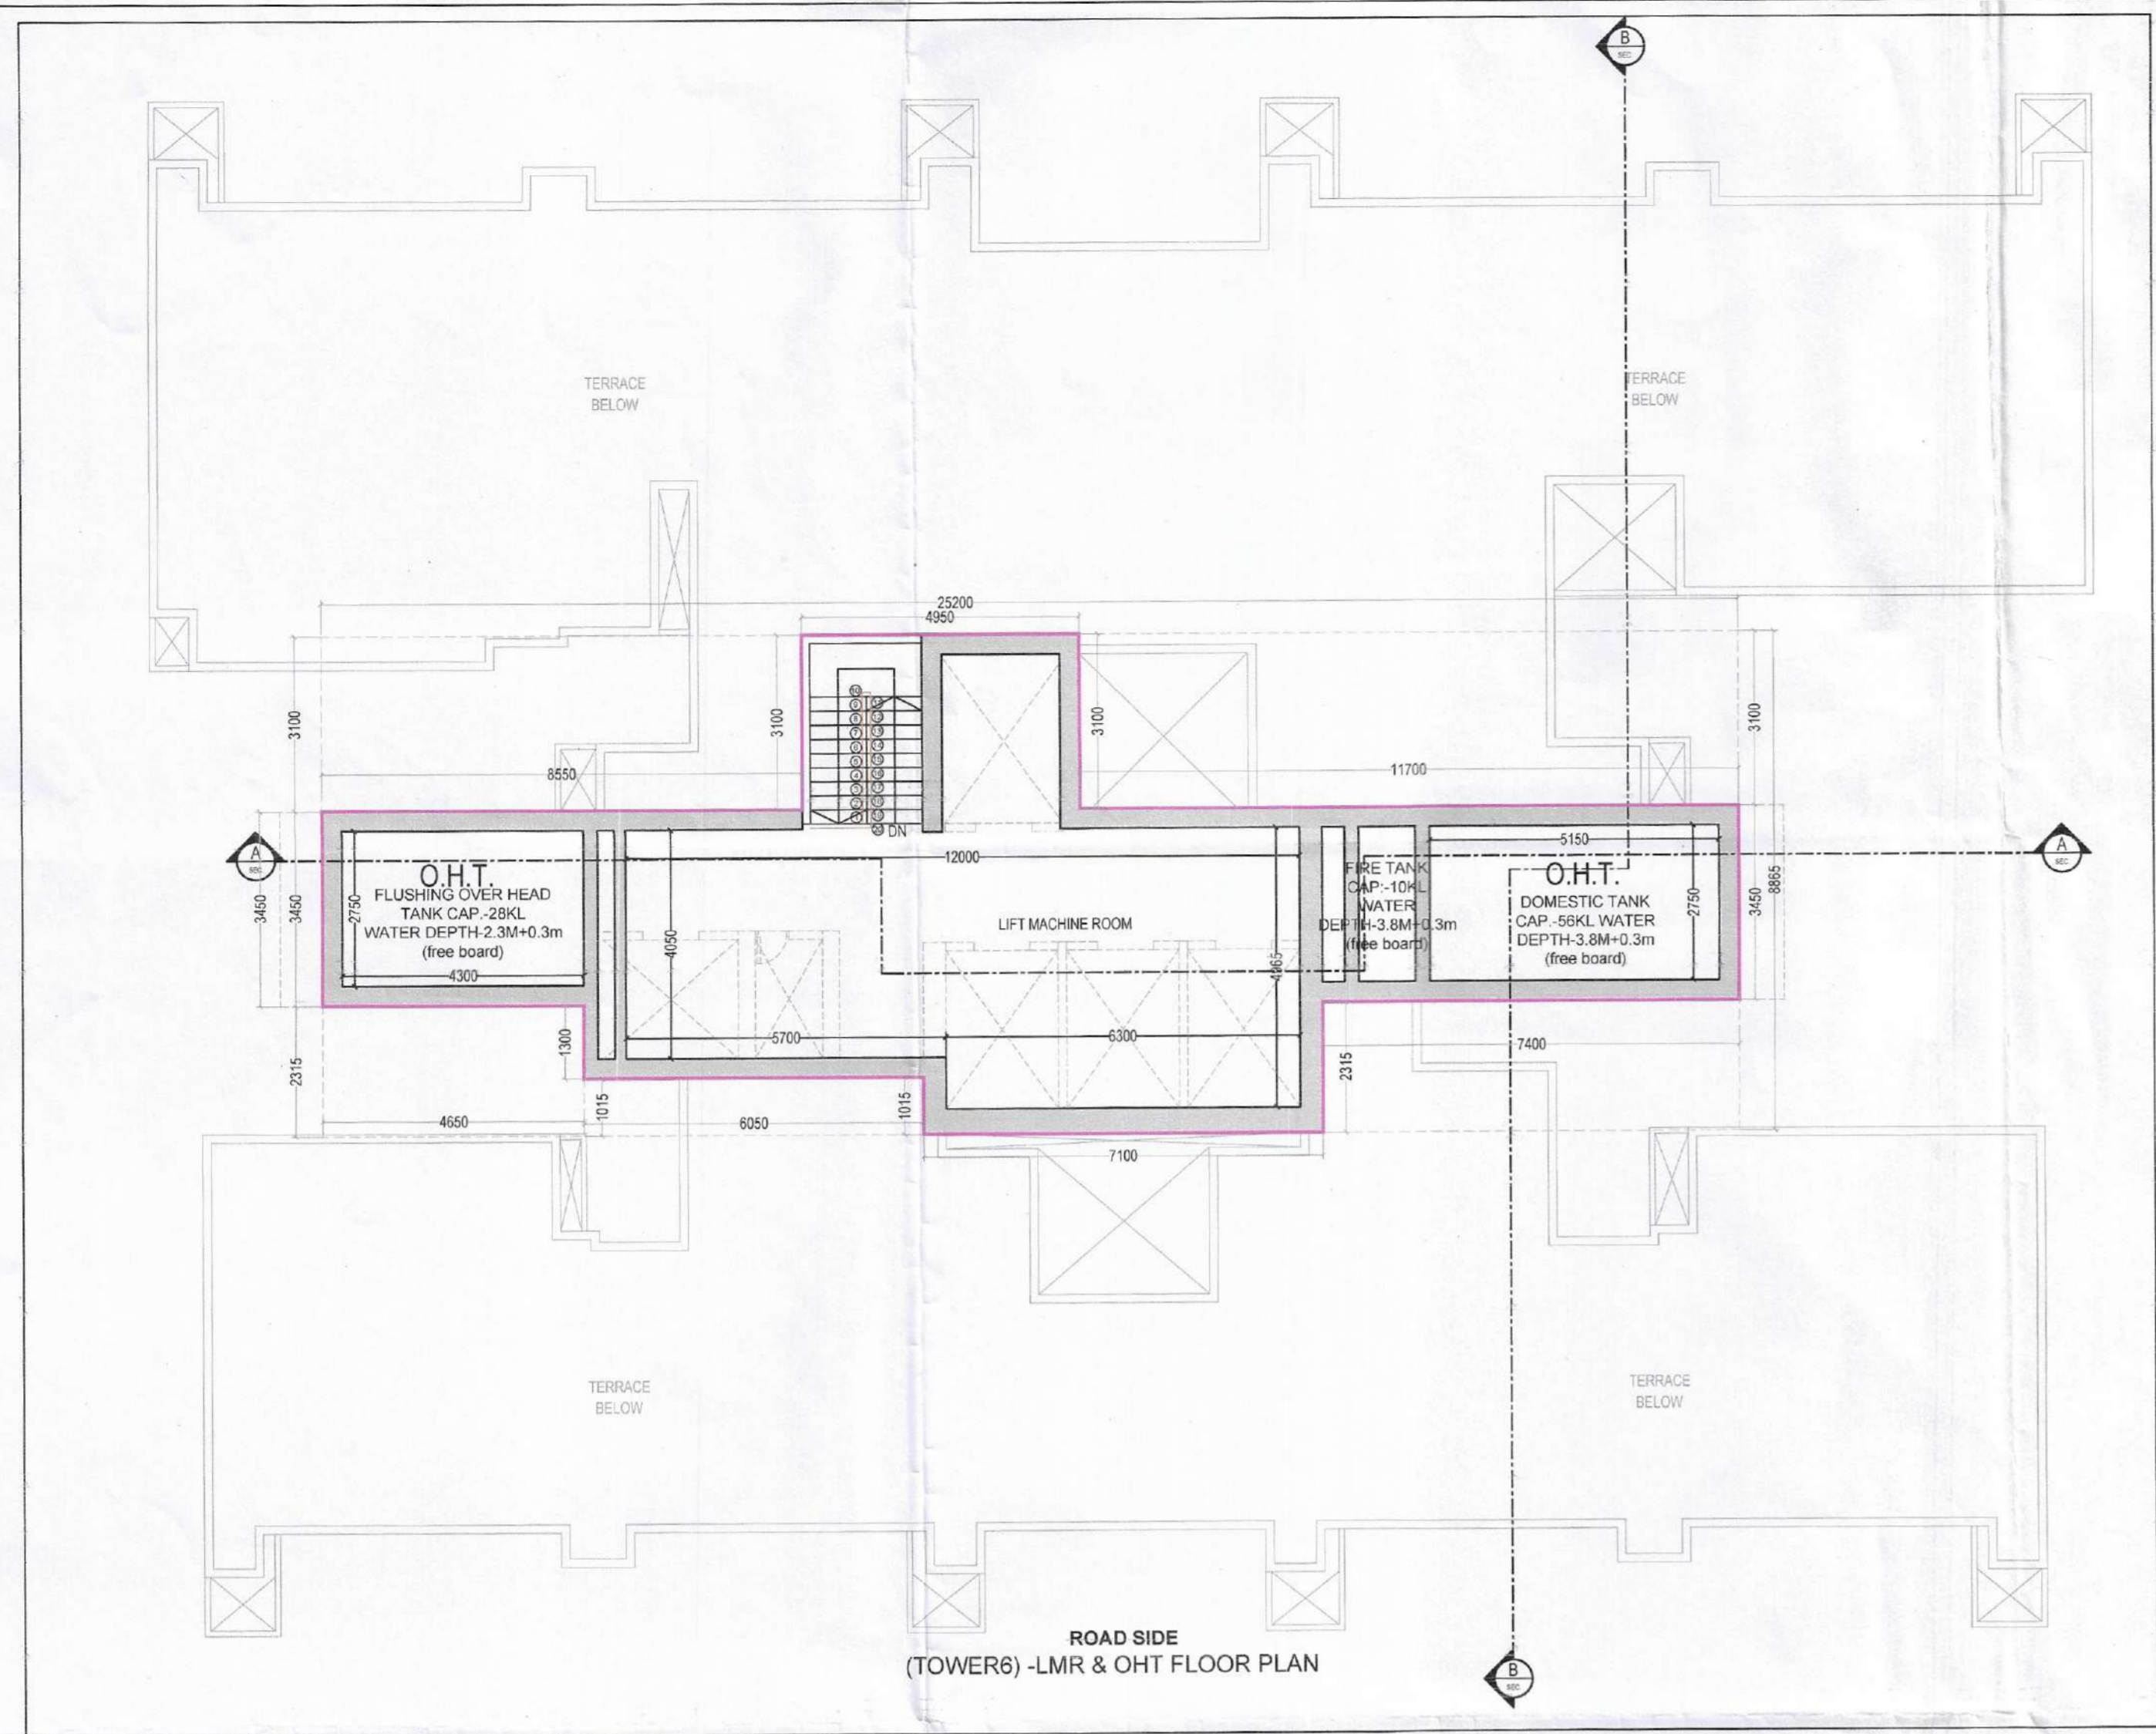

TOWER-6,7&8) BUILT UP AREA- LMR						
(All Distances are in Meter & Areas in Sqm)						
ITEM	NO.S	SHAPE	FORMULA	WIDTH (MTR.)	LENGTH (MTR.)	AREA(SQ.MT.)
A	1	RECTANGLE	L X B	25.200	8.870	223.524
TOTAL(A) =						223.524
CUTOUT AREA (B)						
ITEM	NO.S	SHAPE	FORMULA	WIDTH (MTR.)	LENGTH (MTR.)	AREA(SQ.MT.)
1	1	RECTANGLE	L X B	11.700	3.100	36.270
2	1	RECTANGLE	L X B	8.550	3.100	26.505
3	1	RECTANGLE	L X B	7.400	2.320	17.168
4	1	RECTANGLE	L X B	6.050	1.020	6.171
5	1	RECTANGLE	L X B	4.650	2.320	10.788
TOTAL (B)						96.902
TOTAL BUILT UP AREA (A-B) =D						
A	B	B		D		SQ.MT
223.524	-	96.902		126.622		

DOOR SCHEDULE TYPICAL FLOOR

S NO	TYPE	OPENING	LINTEL HEIGHT	SILL	HEIGHT	LOCATION
1	FD	1200	2450	50	2450	REF. LOBBY W/RS FIRE RATED DOOR
2	OD	1200	2450	75	2450	MARK DOORS W/RS FIRE RATED DOOR
3	LD	600	2450	50	2450	BED ROOM & ROOM
4	LD	600	2450	50	2450	BED ROOM & ROOM W/RS FIRE RATED DOOR
5	OD	750	2450	50	2450	TOILET BALCONY
6	OD	600	2450	50	2450	OUT DOOR UNIT SPART
7	OD	600	2450	50	2100	TR. R. & E.L.V. SHAFT
8	OD	1200	2450	50	2100	SHAFT


WINDOW SCHEDULE TYPICAL FLOOR (TYPE A)

S NO	TYPE	OPENING	LINTEL HEIGHT	SILL	HEIGHT	LOCATION
1	BD	1050	2100	50	2050	BEDROOM 1&2
2	BD	1150	2100	50	2050	LIVINGDINING
3	BD	1050	2100	50	2050	BEDROOM 3
4	BD	1600	2100	50	2050	BALCONY
5	BD	4240	2100	50	2050	BEDROOM 1
6	BD	4240	2100	50	2050	BEDROOM 2
7	BD	2450	2100	50	2050	BEDROOM 3
8	BD	2450	2100	50	2050	LIVINGDINING
9	BD	2050	2100	50	2050	LIVINGDINING
10	WT	2150	2750	950	1750	STAIRCASE
11	WT	1250	2150	950	1750	STAIRCASE
12	WT	1300	2150	950	1750	STAIRCASE
13	V	600	2100	1650	1050	TOILET

CLIENT: SIGNATUREGLOBAL HOMES PVT. LTD.

ARCHITECT: NISAR AHMED ANSARI ARCHITECT (B ARCH) CA/2005/36034

PROJECT: PROPOSED MIXED LAND USE COLONY (98% RESIDENTIAL COMPONENT & 2% COMMERCIAL COMPONENT) UNDER OD POLICY ON THE AREA MEASURING 13.5656 ACRES IN THE REVENUE ESTATE CATEGORY IN PLAN SECTOR 27D, GURUGRAM MANESAR URBAN COMPLEX (LICENSE NO 472 OF 2024, DATED 03.12.2024, BEING DEVELOPED BY SIGNATUREGLOBAL HOMES PVT. LTD.

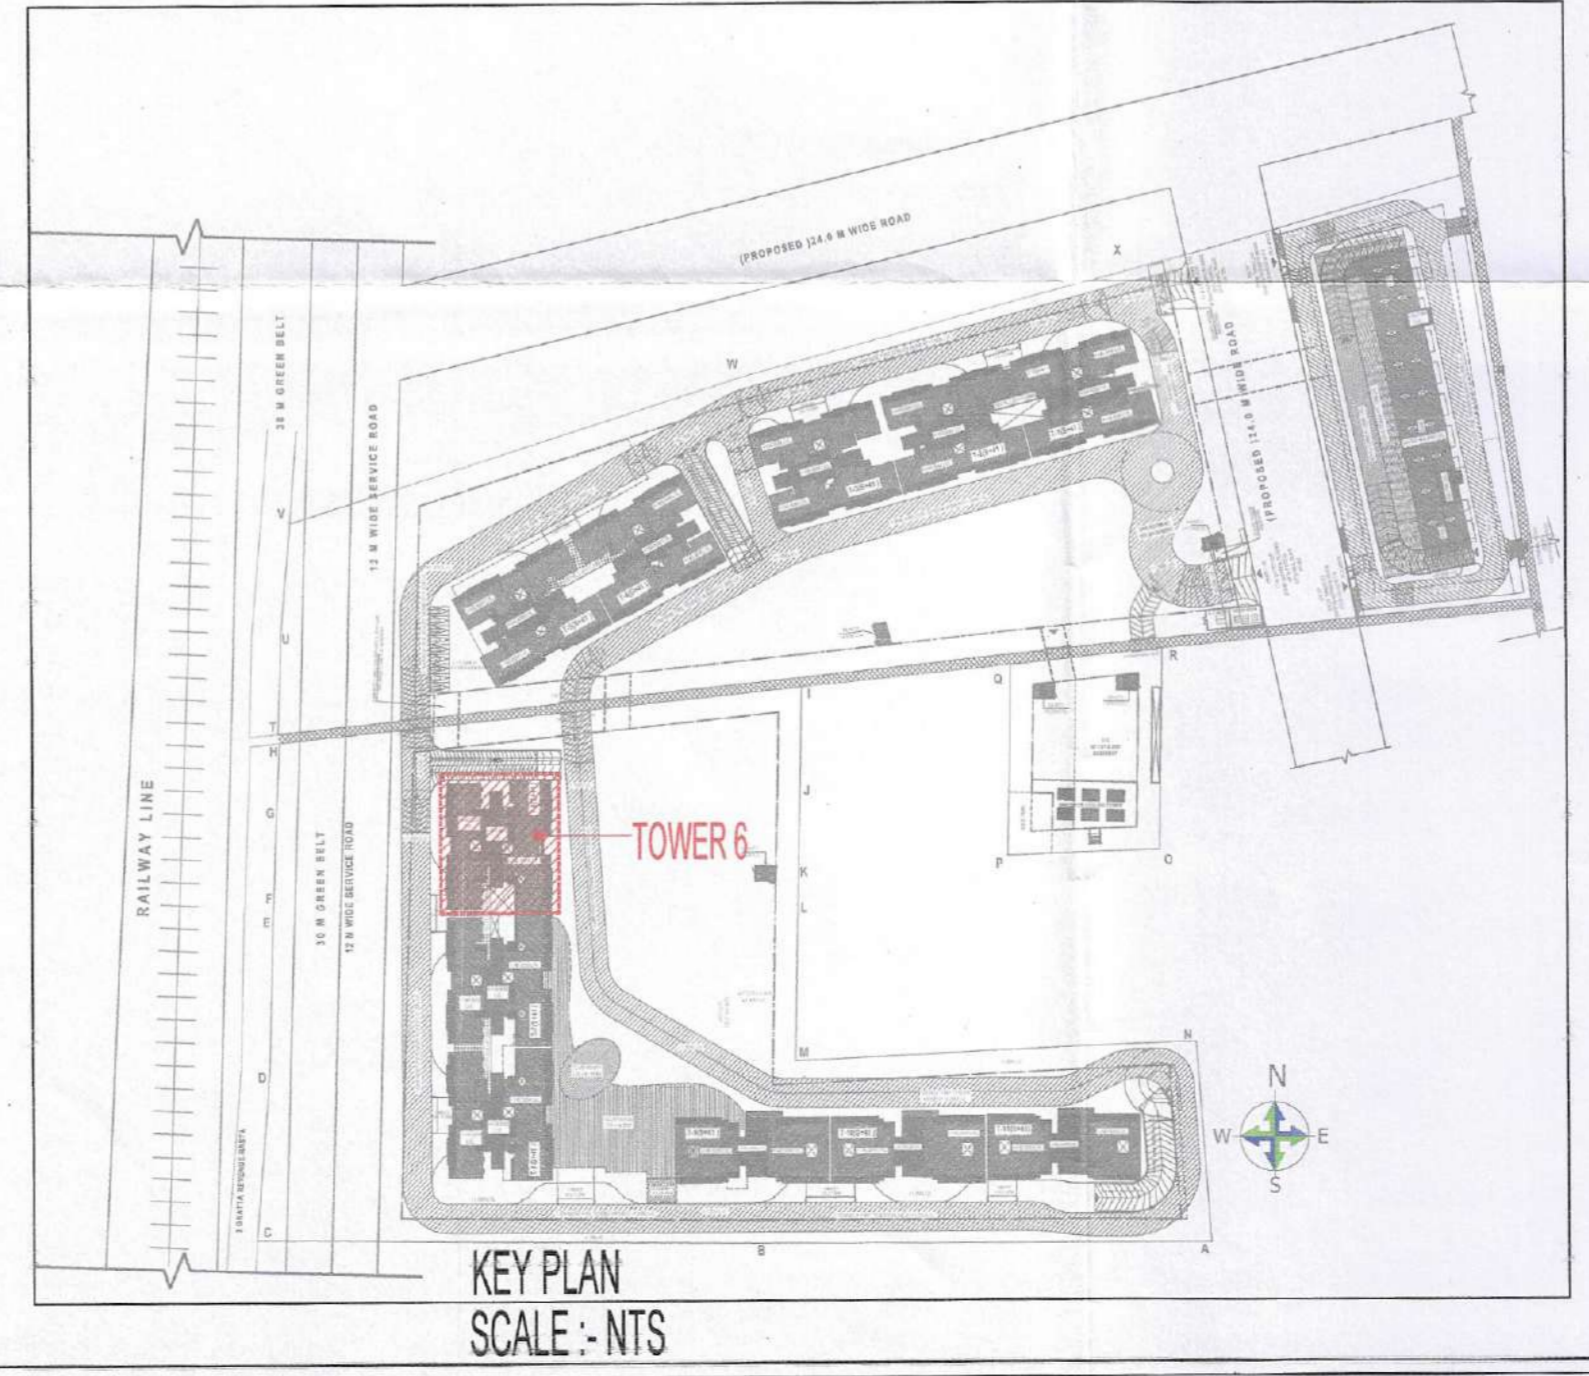

DRAWING TITLE: TLMR & OHT FLOOR PLAN & AREA LINE DIAGRAM (TOWER 6)

SHEET NO. 106

SCALE: 1:100

DATE: 2025.08.15

ARCHITECT'S SIGN: NISAR AHMED ANSARI ARCHITECT (B ARCH) CA/2005/36034

OWNER'S SIGN: SIGNATUREGLOBAL HOMES PVT. LTD.