


SCHEDULE OF DOORS			
Tag	Width (MM)	Height (MM)	LOCATION
SCHEDULE OF NON FIRE RATED DOORS			
D1	1250	2100	0
D3	3000	2400	0
RS1	3000	2400	0
LD1	900	2400	0
LD2	1100	2400	0
F01	1250	2400	0
F03	1500	2400	0
F04	2600	2400	0
F05	1800	2400	0
F06	3000	2400	0
L1	450	2050	350
L2	1250	2300	100
S2	1000	2250	150
G11	2650	2250	150
G12	740	2250	150
G13	2850	2250	150

BASEMENT - PARKING SUMMARY				
NO. BASEMENT	TOTAL BASEMENT AREA (IN SQM)	AREA FOR SERVICES (IN SQM)	NO. OF PARKING (AS/ECS) = PARKING AREA(21sqm)	NO. OF PARKING BAYS
1	11761	3287	8473	265
2	11603	2893	8738	273
3	11214	2338	8876	228
TOTAL	34580	8493	26087	815

SCHEDULE OF GLAZING			
Tag	Width (MM)	Height (MM)	LOCATION
SCHEDULE OF SHAFT DOORS, LOUVERS			
L1	450	2050	350
L2	1250	2300	100
S2	1000	2250	150
ENTRANCE LOBBY			
G11	2650	2250	150
G12	740	2250	150
G13	2850	2250	150

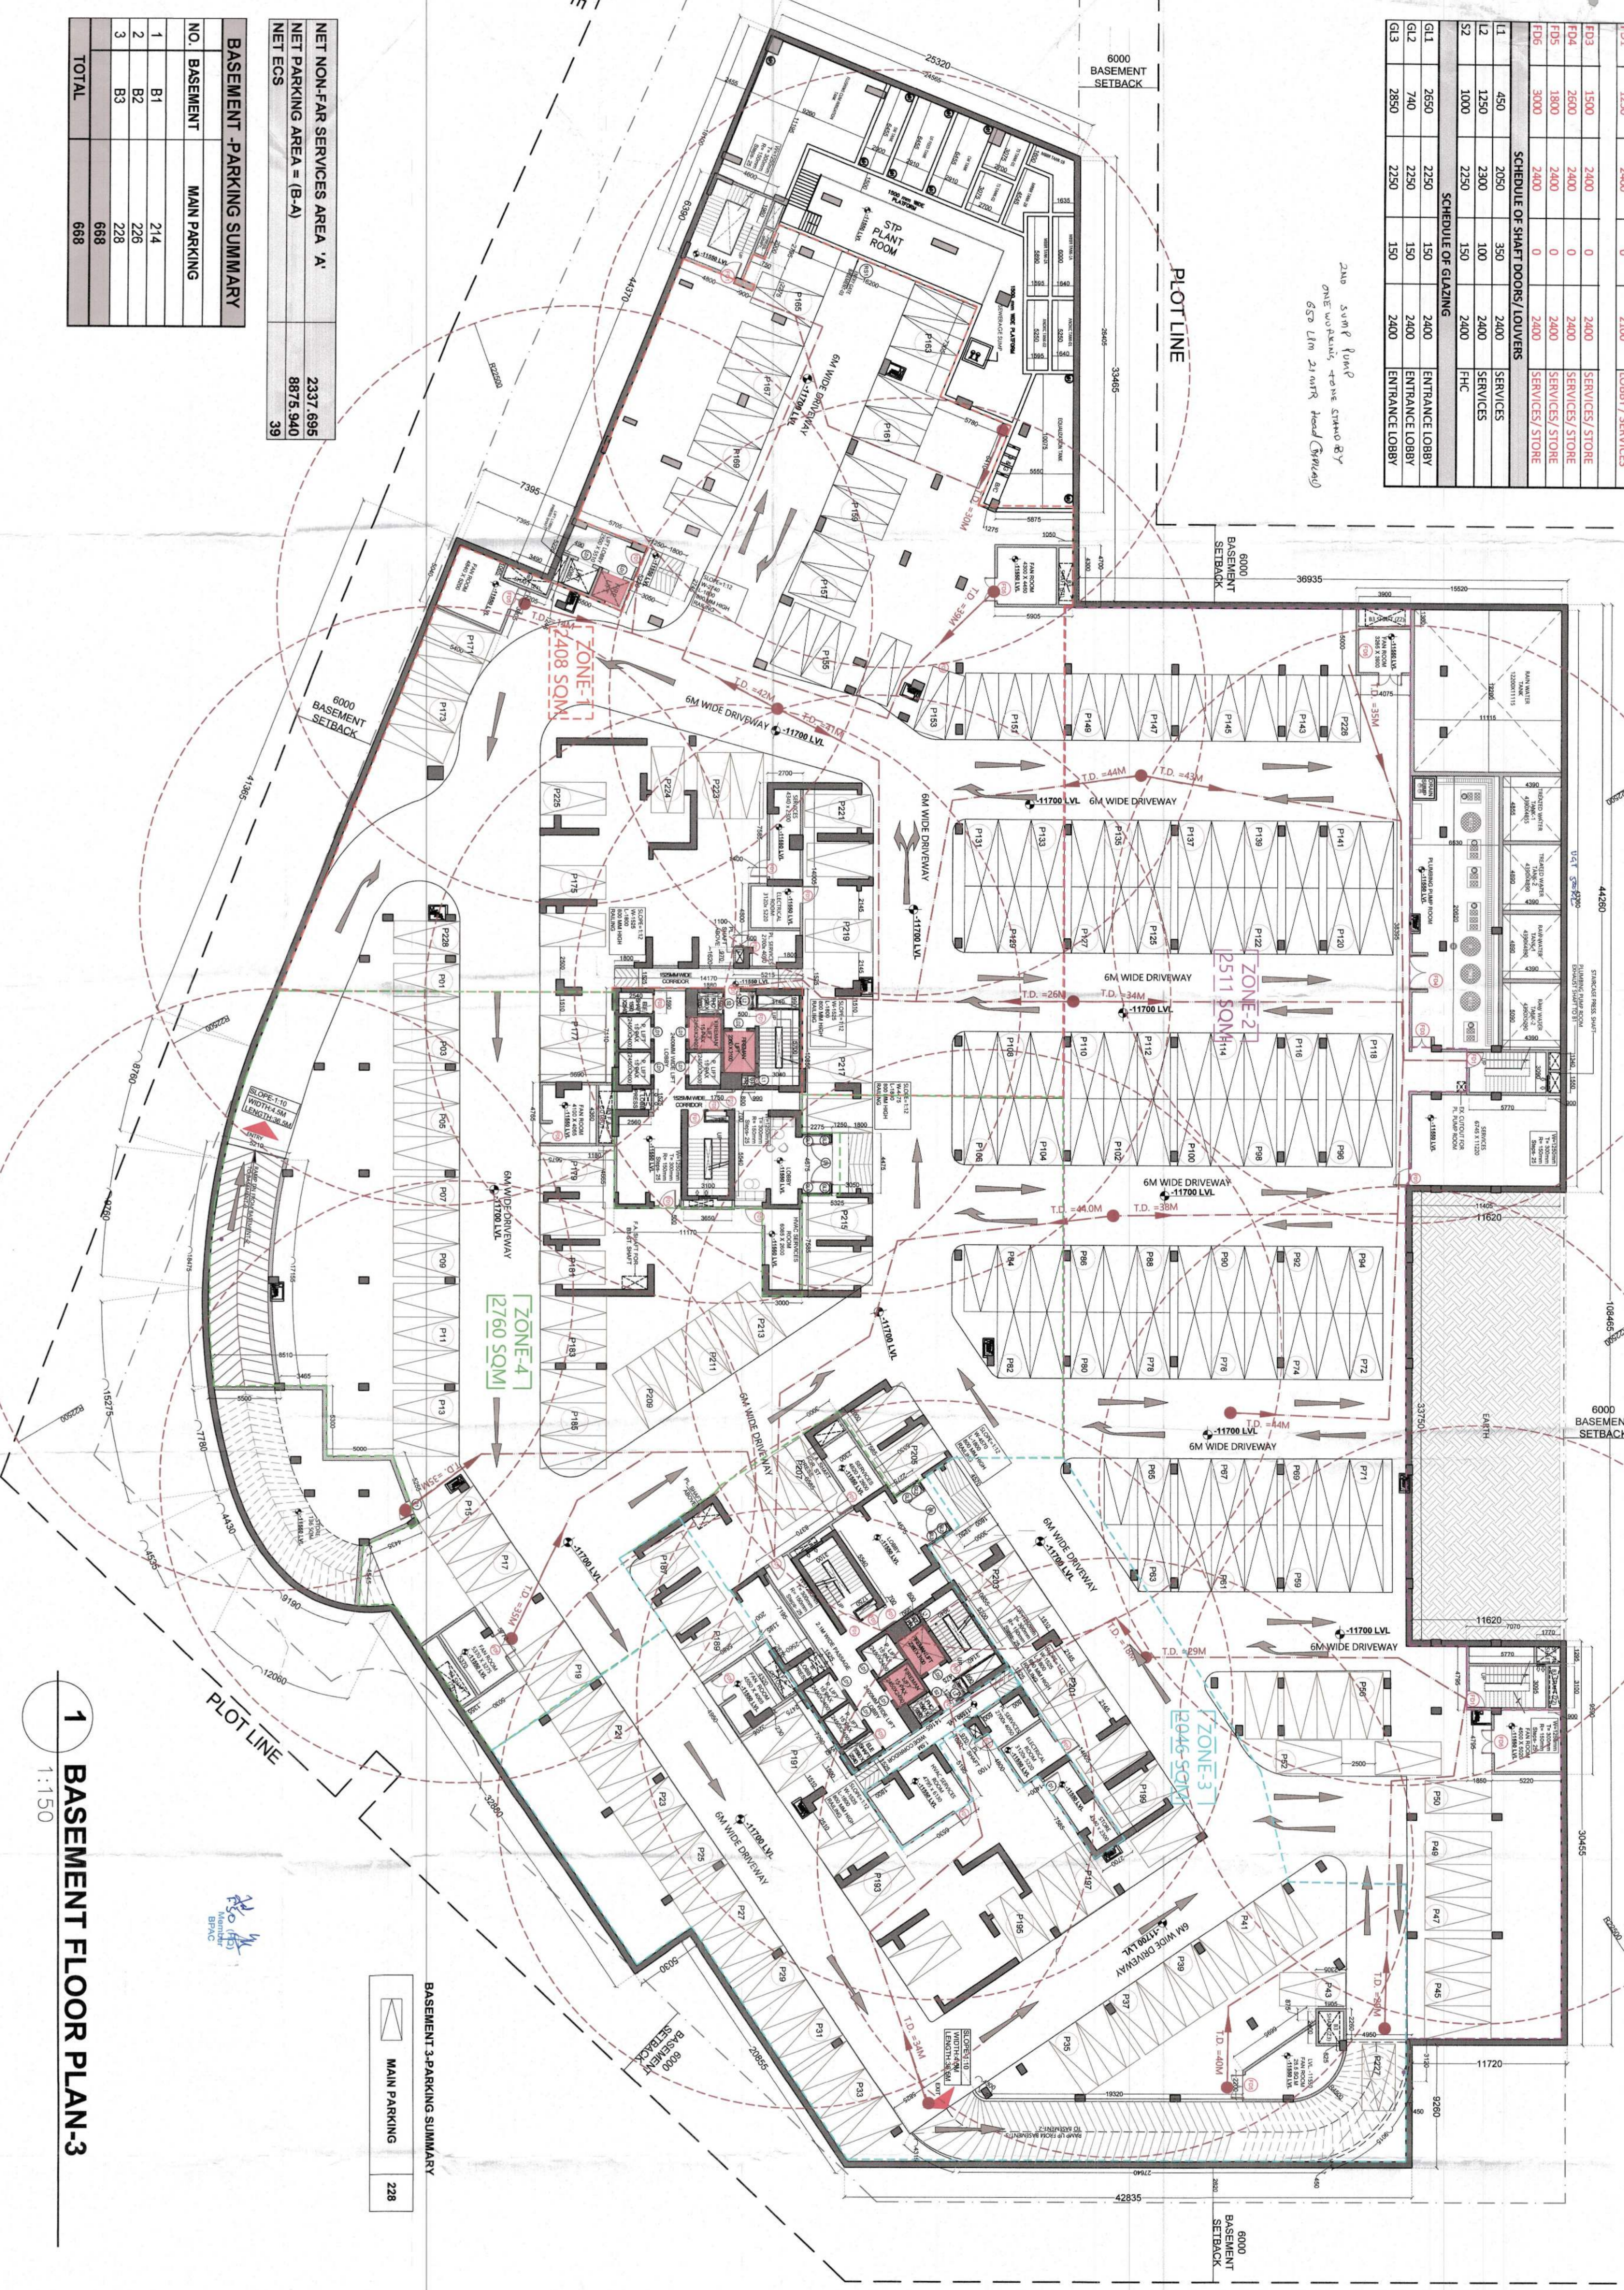

BASEMENT - PARKING SUMMARY	
NO. BASEMENT	MAN PARKING
1	B1
2	B2
3	B3
TOTAL	688

NET NON-FAR SERVICES AREA 'A'	
NET PARKING AREA = (B-A)	NET ECS
2337.695	8876.940
39	39

1 BASEMENT FLOOR PLAN-3
1:150

OWNER SIGN
M/S RADHEY BULDHONE PVT. LTD. IN COLLABORATION WITH M/S ADANI WZK REALTORS LLP.

ARCHITECT SIGN
REENA SHARMA
BARCH
CA2016/77247

KEY PLAN
PLOT-01

SUBMISSION DRAWING

PROJECT
PROPOSED RESIDENTIAL GROUP HOUSING COLONY OVER AN ADDITIONAL AREA MEASURING 17.8875 ACRES UNDER DDAAY-2016 LICENSE NO-440F/2021 DATED 12.08.2021 OUT OF TOTAL 17.8875 ACRES UNDER LICENCE NO. 24 OF 2012) TOTAL AREA MEASURING 5.1825 ACRES IN SECTOR 102 & 102-A, GURURAM

ARCHITECTS
MORPHOGENESIS
NEW DELHI 110002, INDIA
E-MAIL: STUDIO@MORPHOGENESIS.ORG

DATE
20/10/2026

SCALE
1:150

DRAWING TITLE
BASEMENT 3

DRAWING NO.
S-07

This drawing is a "COPYRIGHT" contents of this drawing or part thereof may not be used or reproduced without the permission of the Architect.