

DOOR WINDOW SCHEDULE - TOWER 07

S.NO.	TAG	OPENING SIZE	SILL LEVEL FROM F.F.L.	UNTEL LEVEL	MARKS	REMARKS
1	RS1/02	1050x2100	00	2100	00	DOOR (1.5m x 2.1m)
2	RS1/03	800x2100	00	2100	00	TOILET
3	RS1/04	750x2100	00	2100	00	SERVANT TOILET
4	RS1/05	700x2100	00	2100	00	SERVANT TOILET
5	RS1/06	1050x2100	00	2100	00	KITCHEN
6	RS1/07	1000x2100	00	2100	00	STAIRCASE
7	RS1/08	1200x2400	00	2400	00	GUARD ROOM
8	RS1/09	900x2400	00	2400	00	HALL ENTRANCE
9	RS1/10	1800x1500	900	2400	00	GUARD ROOM
10	RS1/11	1050x2300	00	2300	00	TOILET
11	RS1/12	1050x2300	00	2300	00	TOILET
12	RS1/13	1050x2300	00	2300	00	TOILET
99	RS1/100	1050x2300	00	2300	00	TOILET

This is a "PROVISIONAL BUILDING PLAN" approved only for the purpose of inviting objections from the general public.


S.T.P. (HQ) Member B.P.A.C.
 S.T.P. (G) Member B.P.A.C.
 C.P. (HR) Chairman B.P.A.C.
 DTP (HQ)
 ATP (HQ)
 Ram Avtar Bassi JD (HQ)
 DPT (T) MEMBER BPAC

TWENTY SECOND TO TWENTY FIFTH FLOOR PLAN TOILET DETAIL (TYPICAL) SCALE -1:100

- PLUMBING LEGEND:
- 1 100 MM Ø SOIL & VENT PIPE
 - 2 100 MM Ø WASTE & VENT PIPE
 - 3 75 MM Ø ANTISTATIC PIPE
 - 4 RAIN WATER PIPE DIA 75
 - 5 DOMESTIC WATER SUPPLY RISER
 - 6 DOMESTIC WATER SUPPLY DINTAKE
 - 7 FLUSHING WATER SUPPLY RISER
 - 8 FLUSHING WATER SUPPLY DINTAKE

TWENTY SECOND TO TWENTY FIFTH FLOOR AREA STATEMENT

S.No.	Description	Type	Number	Dimension (Meter)	Calculation	Answer	Unit
ADDITION (M)							
1	A	Rectangle	1	58.920 x 27.200	L X W	1602.624	sqm
2	B	Rectangle	2	0.400 x 0.900	L X W	0.720	sqm
TOTAL ADDITIONS (M) =							
1603.344 sqm.							
DEDUCTION (N)							
1	1	Rectangle	2	1.520 x 4.670	L X W	14.805	sqm.
2	2	Rectangle	2	0.900 x 3.650	L X W	6.570	sqm.
3	2	Rectangle	2	1.750 x 1.380	L X W	4.830	sqm.
4	3	Rectangle	2	2.430 x 0.700	L X W	3.402	sqm.
5	4	Rectangle	2	2.930 x 6.100	L X W	35.746	sqm.
6	5	Rectangle	2	0.300 x 1.830	L X W	1.098	sqm.
7	6	Rectangle	2	1.125 x 1.720	L X W	3.870	sqm.
8	7	Rectangle	2	1.520 x 0.600	L X W	1.824	sqm.
9	8	Rectangle	2	9.330 x 2.930	L X W	54.674	sqm.
10	9	Rectangle	2	3.730 x 1.730	L X W	12.906	sqm.
11	10	Rectangle	2	3.100 x 5.300	L X W	32.860	sqm.
12	11	Rectangle	2	1.900 x 2.400	L X W	9.120	sqm.
13	12	Rectangle	1	19.060 x 9.330	L X W	177.830	sqm.
14	14	Rectangle	1	18.500 x 4.900	L X W	92.120	sqm.
15	15	Rectangle	2	1.500 x 0.600	L X W	1.800	sqm.
16	16	Rectangle	2	2.050 x 0.700	L X W	2.870	sqm.
17	17	Rectangle	2	3.880 x 2.000	L X W	15.520	sqm.
18	18	Rectangle	4	1.700 x 2.000	L X W	13.600	sqm.
19	19	Rectangle	2	1.980 x 4.400	L X W	17.424	sqm.
20	20	Rectangle	2	2.450 x 1.500	L X W	7.350	sqm.
21	21	Rectangle	2	4.510 x 1.830	L X W	16.507	sqm.
22	22	Rectangle	2	0.600 x 0.870	L X W	1.044	sqm.
23	23	Rectangle	2	1.890 x 0.750	L X W	2.835	sqm.
24	24	Rectangle	1	4.880 x 0.980	L X W	4.782	sqm.
25	25	Rectangle	2	1.320 x 1.520	L X W	4.010	sqm.
26	26	Rectangle	2	1.220 x 1.190	L X W	2.904	sqm.
27	27	Rectangle	1	0.300 x 10.190	L X W	3.057	sqm.
28	28	Rectangle	2	2.800 x 4.250	L X W	23.800	sqm.
29	29	Rectangle	2	12.880 x 3.300	L X W	85.008	sqm.
30	30	Rectangle	2	13.680 x 1.770	L X W	48.427	sqm.
31	31	Rectangle	2	3.300 x 2.850	L X W	18.810	sqm.
32	32	Rectangle	2	3.600 x 1.570	L X W	11.304	sqm.
33	33	Rectangle	1	10.460 x 1.800	L X W	18.828	sqm.
34	34	Rectangle	2	14.330 x 4.250	L X W	121.800	sqm.
35	35	Rectangle	2	3.400 x 0.600	L X W	4.080	sqm.
36	36	Rectangle	2	17.330 x 4.180	L X W	144.879	sqm.
37	37	Rectangle	2	1.075 x 1.570	L X W	3.376	sqm.
38	38	Rectangle	2	1.150 x 0.100	L X W	0.230	sqm.
TOTAL DEDUCTION (N) = 1025.906 sqm.							
FAR ACHIEVED ON TWENTY SECOND FLOOR = P=(M-N) = 577.438 SCM.							

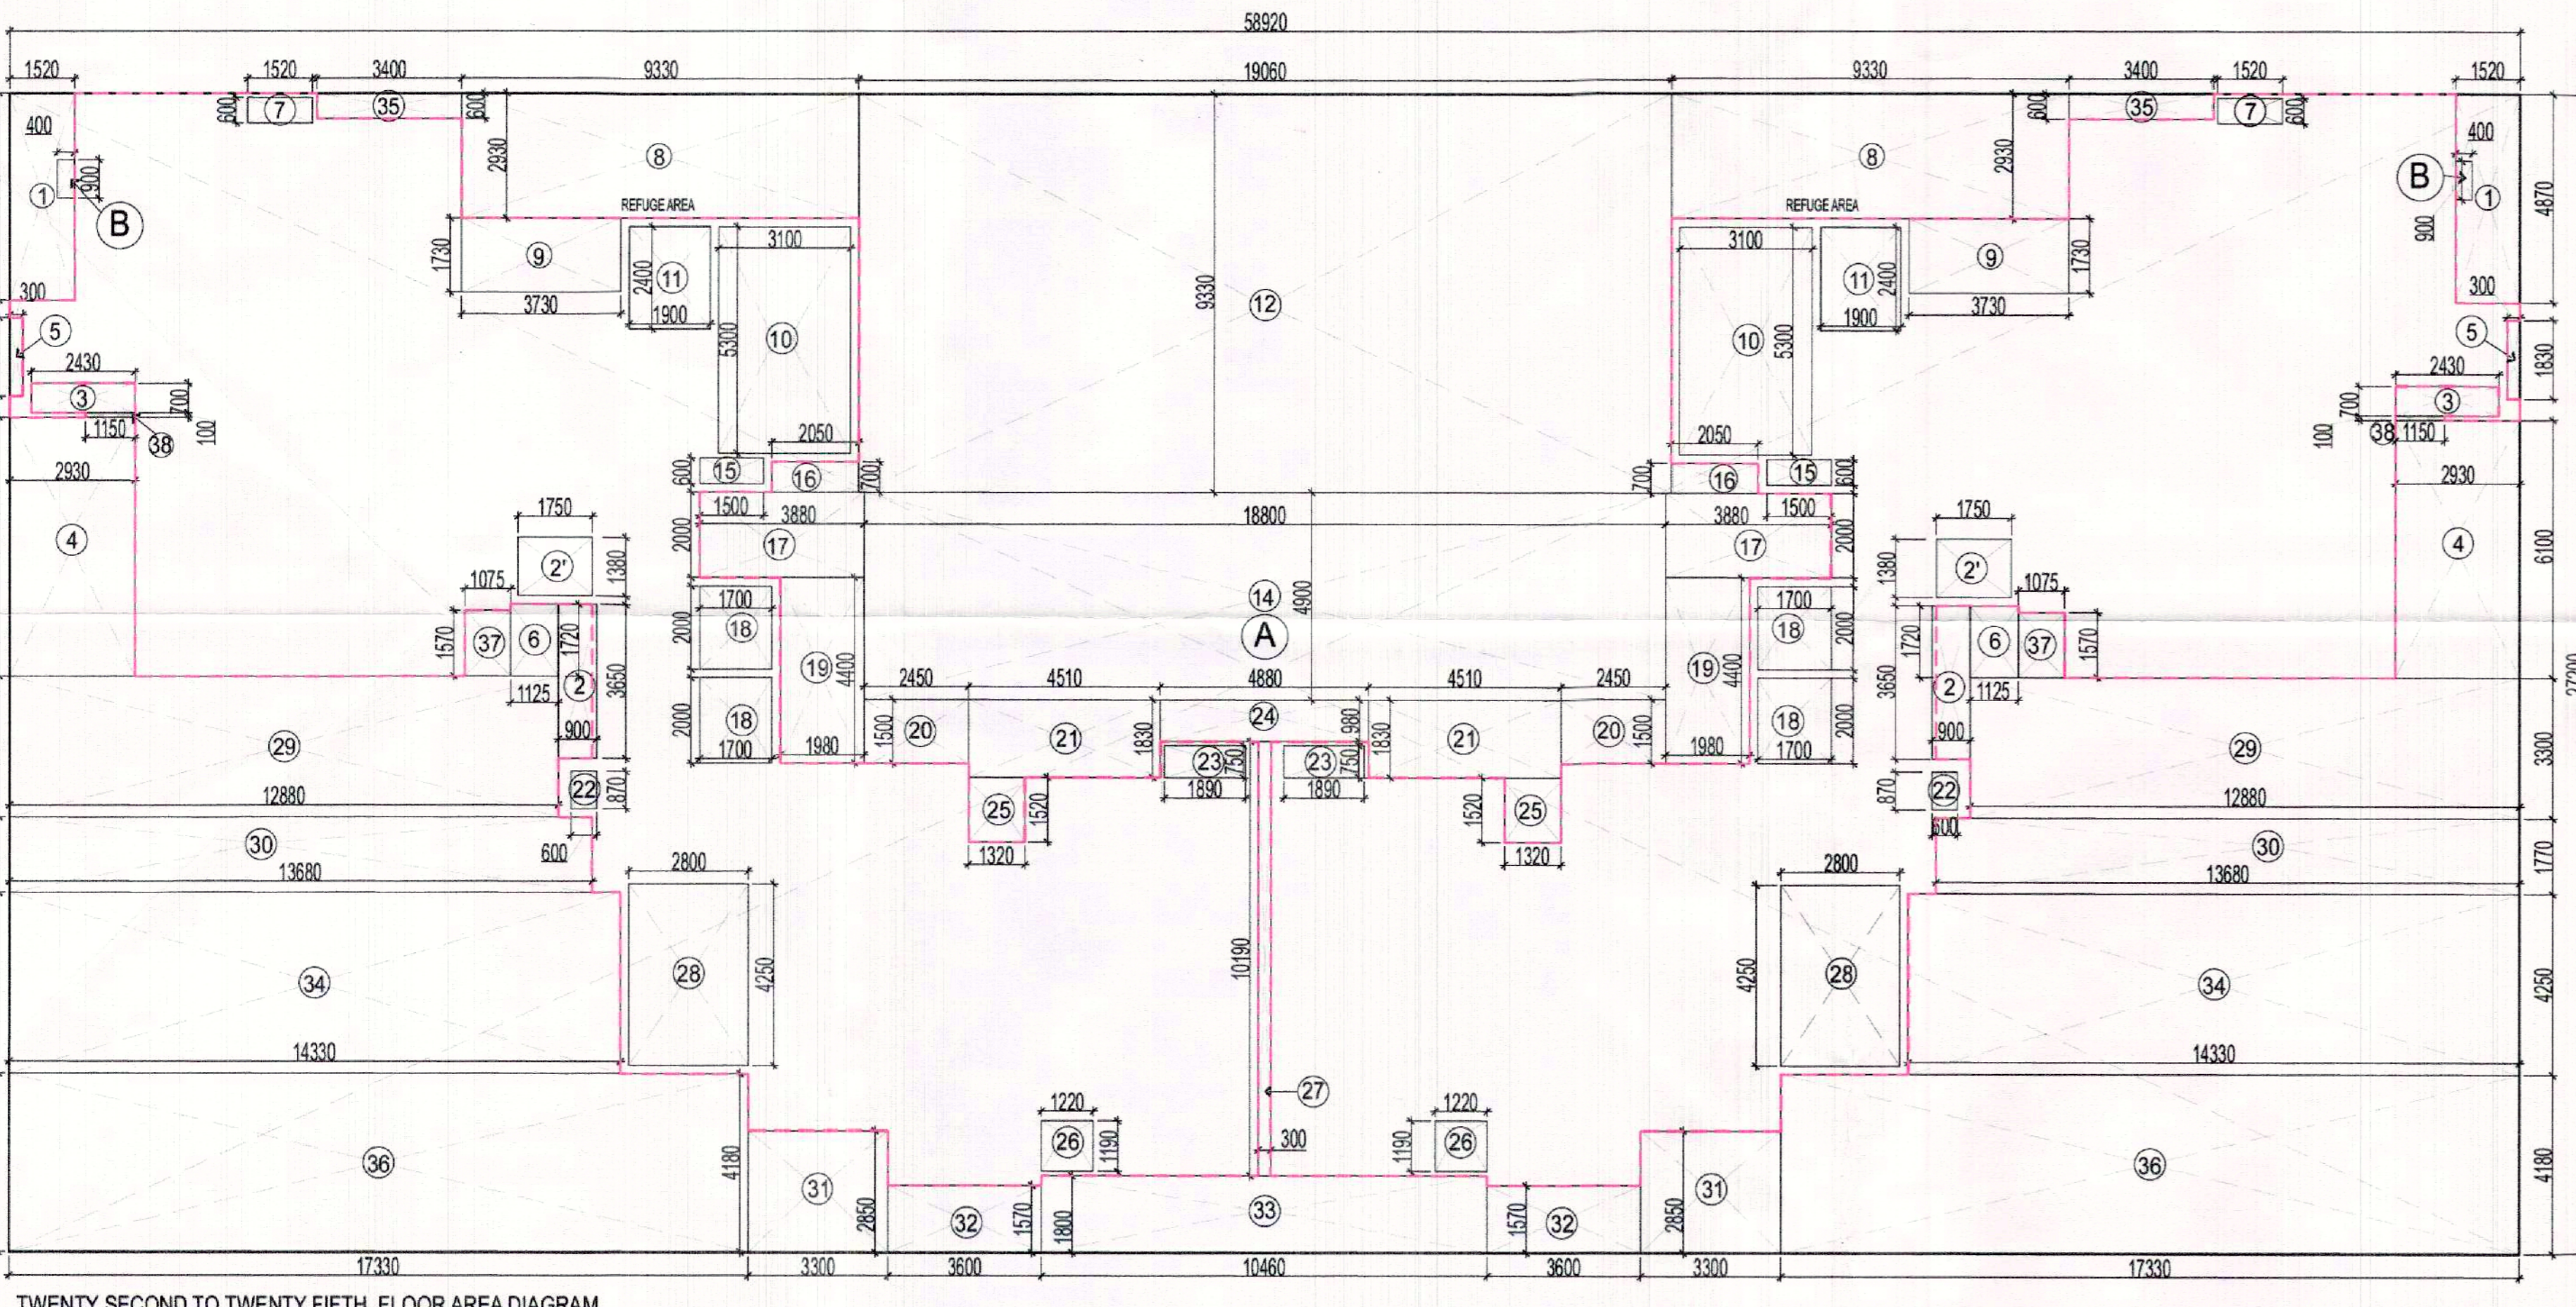

TWENTY SECOND TO TWENTY FIFTH FLOOR AREA DIAGRAM SCALE -1:125

KEY PLAN:

JOB TITLE:
 Revised building plan submission of group housing area measuring 10.25 acres (license No. 16 of 2014 dated 10.06.2014) in sec-2, Sohna being developed by ASHIANA DWELLINGS PVT. LTD. (PSL INFRA TECH PVT. LTD.)

AS SANCTIONED UNDER MEMO NO. ZP1062AD/RA/2020/19014, DATED 28-10-2020

EXECUTIVE ARCHITECTS:
 DESIGN FORUM INTERNATIONAL
 K-47 KAILASH COLONY, NEW DELHI-110048
 PHONE: 011-46556600, FAX: 46556601

CLIENT:
 ASHIANA DWELLINGS PVT. LTD.
 Checked and found ok for Public Use (Internal) Service only subject to comments in forwarding letter No. 330/160... D. 6/12/22

DRAWING TITLE:
 TOWER- T7 (G+25)
 22nd to 25th FLOOR
 PLANS & AREA DETAIL

OWNER'S SIGN:
 PRATEEK M VANGIKAR
 CA/2005/37225

ARCHITECT'S SIGN:
 Prateek M Vangikar

SCALE: AS MARKED
 DATE:
 DRAWING NO.: 11

TO BE READ WITH THIS OFFICE MEMO NO. DATED: