


H. Ham...
S.T.P. (HQ) Member Secretary B.P.A.C.
S.T.P. (G) Member B.P.A.C.
C.T.P. (HR) Chairman B.P.A.C.

SANCTIONED TO BE READ WITH THIS OFFICE MEMO NO. DATED:

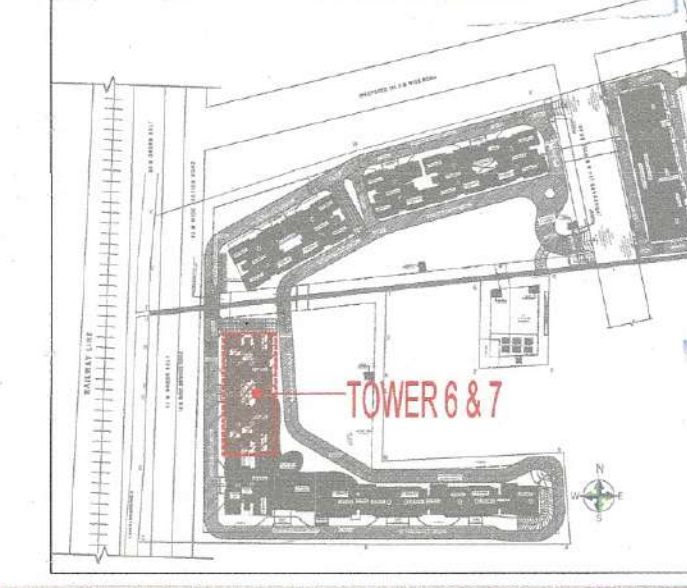

FAR AREA AT (TOWER-6 & 7) STILT FLOOR						
ITEM	NO.S	SHAPE	FORMULA	WIDTH (MTR)	LENGTH (MTR)	AREA (SQ.MT)
A	1	RECTANGLE	LXB	68.720	18.050	1070.856
TOTAL(A)						1070.856
CUTOUT AREA (B)						
ITEM	NO.S	SHAPE	FORMULA	WIDTH (MTR)	LENGTH (MTR)	AREA (SQ.MT)
1	1	RECTANGLE	LXB	9.440	3.000	28.320
2	1	RECTANGLE	LXB	3.200	2.500	8.000
3	1	RECTANGLE	LXB	1.300	1.160	1.488
4	1	RECTANGLE	LXB	1.100	0.600	0.660
5	1	RECTANGLE	LXB	0.750	0.450	0.338
6	1	RECTANGLE	LXB	1.350	2.000	2.700
7	1	RECTANGLE	LXB	0.480	1.650	0.792
8	1	RECTANGLE	LXB	0.700	1.100	0.770
9	1	RECTANGLE	LXB	1.650	0.450	0.743
10	1	RECTANGLE	LXB	8.790	2.020	17.718
11	1	RECTANGLE	LXB	1.000	0.450	0.450
12	1	RECTANGLE	LXB	0.000	1.480	0.880
13	1	RECTANGLE	LXB	1.850	0.720	1.332
14	1	RECTANGLE	LXB	1.300	2.490	3.237
15	1	RECTANGLE	LXB	4.550	6.800	30.940
16	1	RECTANGLE	LXB	1.450	3.240	4.708
17	1	RECTANGLE	LXB	1.150	6.650	7.658
18	1	RECTANGLE	LXB	1.500	0.450	0.675
19	1	RECTANGLE	LXB	24.680	3.000	74.040
20	1	RECTANGLE	LXB	13.250	3.600	47.700
21	1	RECTANGLE	LXB	1.500	0.400	0.600
22	1	RECTANGLE	LXB	6.850	1.740	11.919
23	1	RECTANGLE	LXB	1.300	6.290	8.177
24	1	RECTANGLE	LXB	1.500	6.000	9.000
25	1	RECTANGLE	LXB	0.860	0.720	0.619
26	1	RECTANGLE	LXB	4.860	1.300	6.318
27	1	RECTANGLE	LXB	0.900	1.700	1.530
27A	1	RECTANGLE	LXB	1.500	1.150	1.725
27B	1	RECTANGLE	LXB	1.800	7.800	14.040
28	1	RECTANGLE	LXB	0.900	2.050	1.845
29	1	RECTANGLE	LXB	0.200	3.000	0.600
30	1	RECTANGLE	LXB	3.200	2.300	7.360
31	1	RECTANGLE	LXB	1.300	1.160	1.488
32	1	RECTANGLE	LXB	1.100	0.800	0.880
TOTAL CUTOUT AREA (B)						374.234
METER ROOM (NO. 1)						
ITEM	NO.S	SHAPE	FORMULA	WIDTH (MTR)	LENGTH (MTR)	AREA (SQ.MT)
M1	1	RECTANGLE	LXB	6.540	1.400	9.156
M2	1	RECTANGLE	LXB	7.050	5.800	40.890
M3	1	RECTANGLE	LXB	1.000	5.150	5.150
M4	1	RECTANGLE	LXB	2.200	3.650	8.030
M5	1	RECTANGLE	LXB	4.750	5.000	23.750
M6	1	RECTANGLE	LXB	4.650	1.800	8.370
M7	1	RECTANGLE	LXB	4.440	0.720	3.197
M8	1	RECTANGLE	LXB	5.300	7.680	40.704
TOTAL SERVICES AREA (C)						136.314
TOTAL FAR AREA = (A - B - C)						560.309
TOTAL FAR AREA = (A - B)						696.622

TOTAL FAR AREA = (A - B - C)					
A	B	C	TOTAL FAR AREA		
1070.856	374.234	136.314	560.309		
TOTAL FAR AREA = (A - B)			696.622		

DOOR SCHEDULE STILT FLOOR (TOWER-1,2)						
S.NO	TYPE	OPENING	LINTEL	SILL	HEIGHT	LOCATION
1	FD	1200	2450	50	2400	STILT FLR FIRE DOOR
2	FDH	1250	2450	50	2400	STILT FLR FIRE DOOR
3	GD	2100	2450	50	2400	ENTRANCE LOBBY
4	DT	1200	2450	50	2400	HANDICAP TOILET

CLIENT: SIGNATUREGLOBAL HOMES PVT. LTD.


ARCHITECT: NISAR AHMED ANSARI
ARCHITECT (B.ARCH)
CA/2005/06034

PROJECT: PROPOSED MIXED LAND USE COLONY (80% RESIDENTIAL COMPONENT & 20% COMMERCIAL COMPONENT) UNDER TOPIC PLAN ON THE AREAS MEASURING 13.5656 ACRES IN THE REVENUE ESTATE GADWALKALAN, SECTOR 30D, GURUGRAM MANESAR URBAN COMPLEX, LICENSE NO.172 OF 2024, DATED 03.12.2024. BEING DEVELOPED BY SIGNATUREGLOBAL HOMES PVT. LTD.


DRAWING TITLE: STILT FLOOR PLAN & AREA LINE DIAGRAM (TOWER 6&7)

SHEET NO. 99

SCALE: 1:100
DATE: 2025.08.13

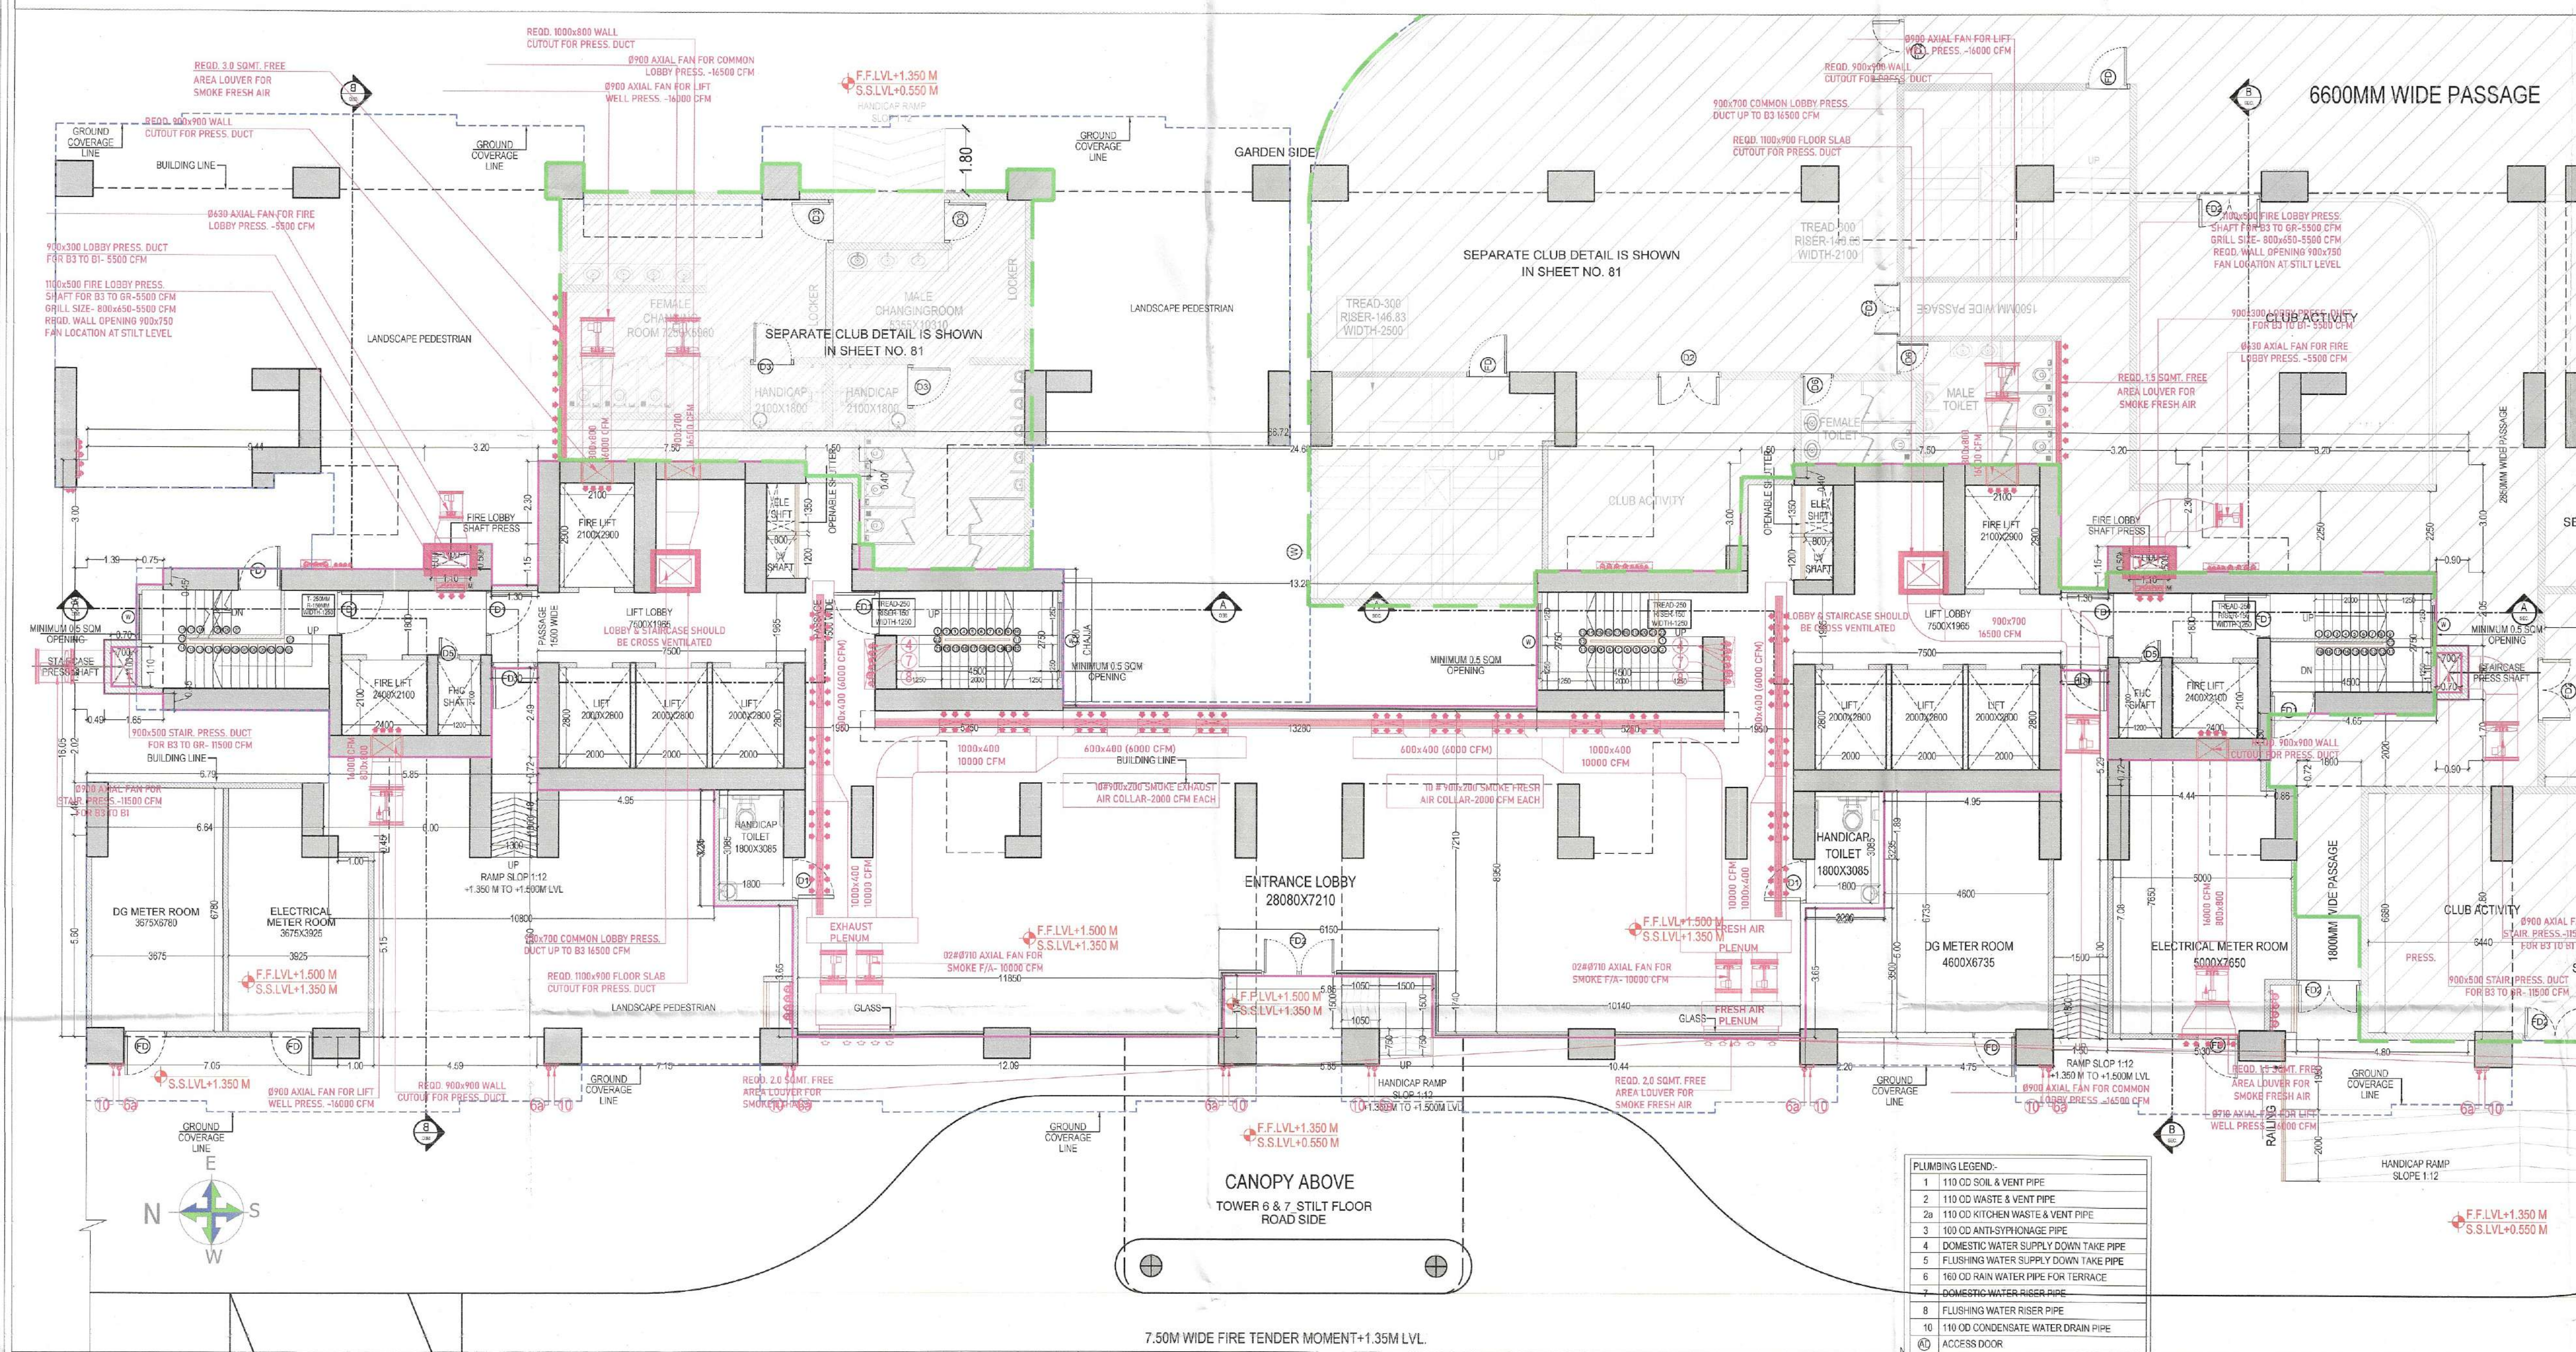

- PLUMBING LEGEND:
- 1 110 OD SOL & VENT PIPE
 - 2 110 OD WASTE & VENT PIPE
 - 2a 110 OD KITCHEN WASTE & VENT PIPE
 - 3 100 OD ANTI-SIPHONAGE PIPE
 - 4 DOMESTIC WATER SUPPLY DOWN TAKE PIPE
 - 5 FLUSHING WATER SUPPLY DOWN TAKE PIPE
 - 6 160 OD RAIN WATER PIPE FOR TERRACE
 - 7 DOMESTIC WATER RISER PIPE
 - 8 FLUSHING WATER RISER PIPE
 - 10 110 OD CONDENSATE WATER DRAIN PIPE
 - 11 ACCESS DOOR
 - R.L ROAD LEVEL
 - LL INVERT LEVEL OF PIPE
 - CL CONNECTION LEVEL

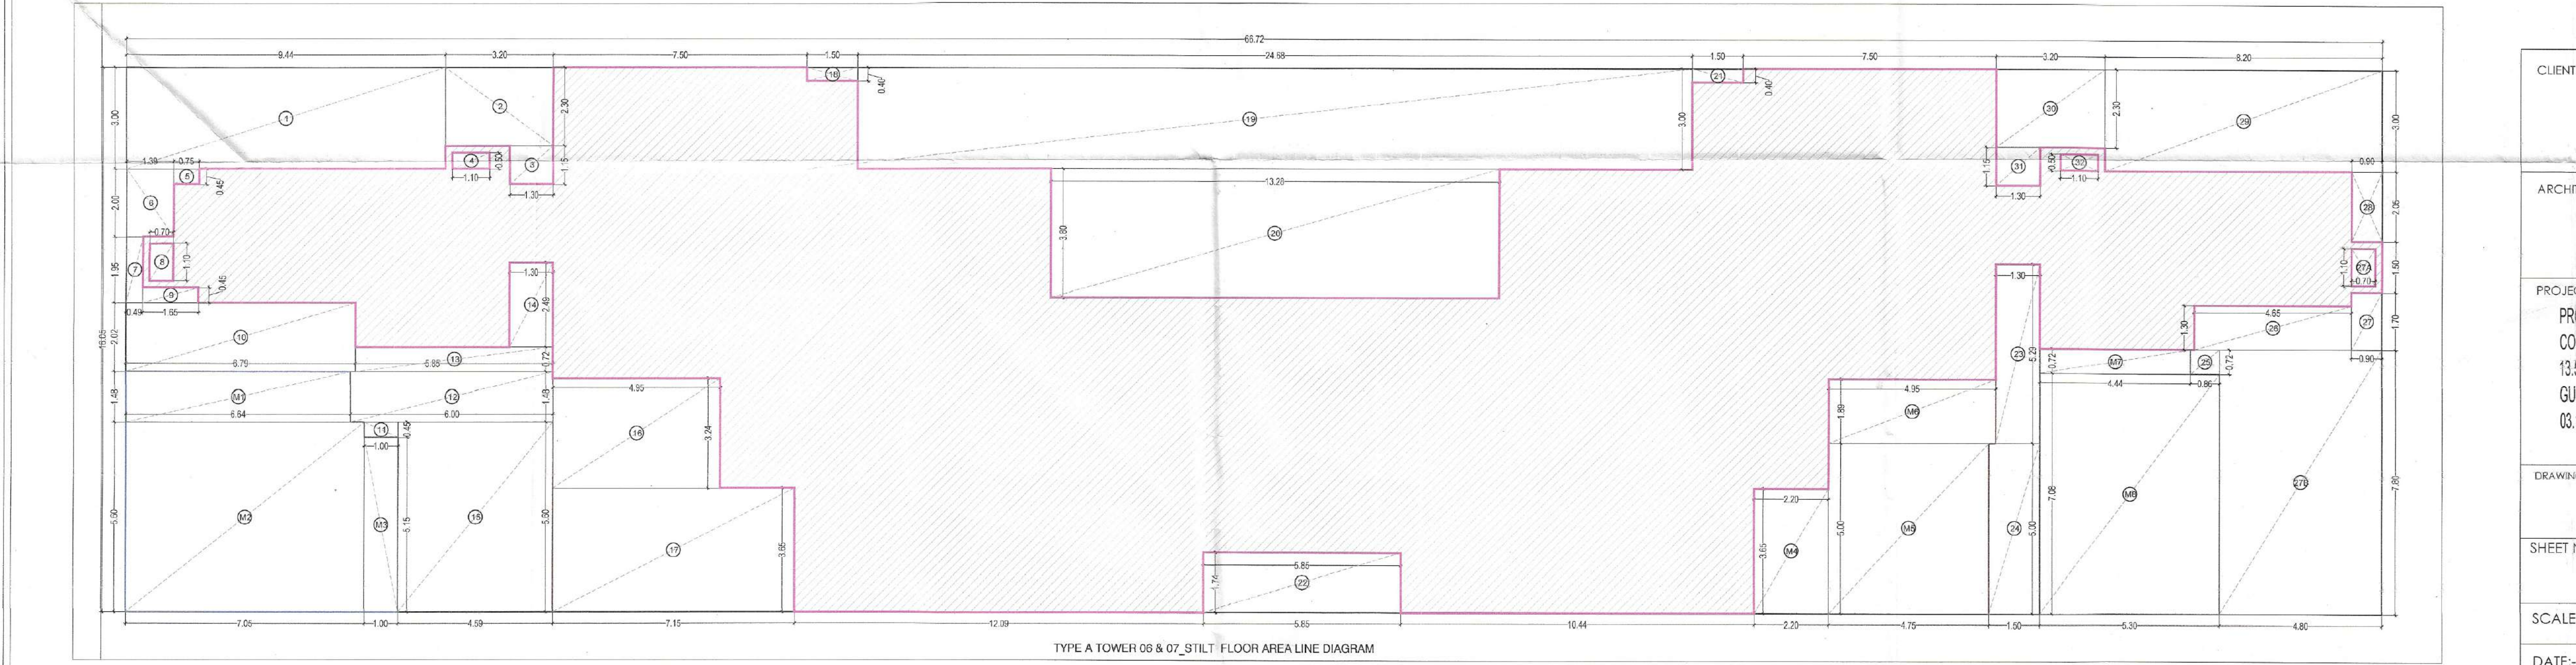

TYPE A TOWER 06 & 07 STILT FLOOR AREA LINE DIAGRAM