



MUMTY PLAN (SCALE:1:100)

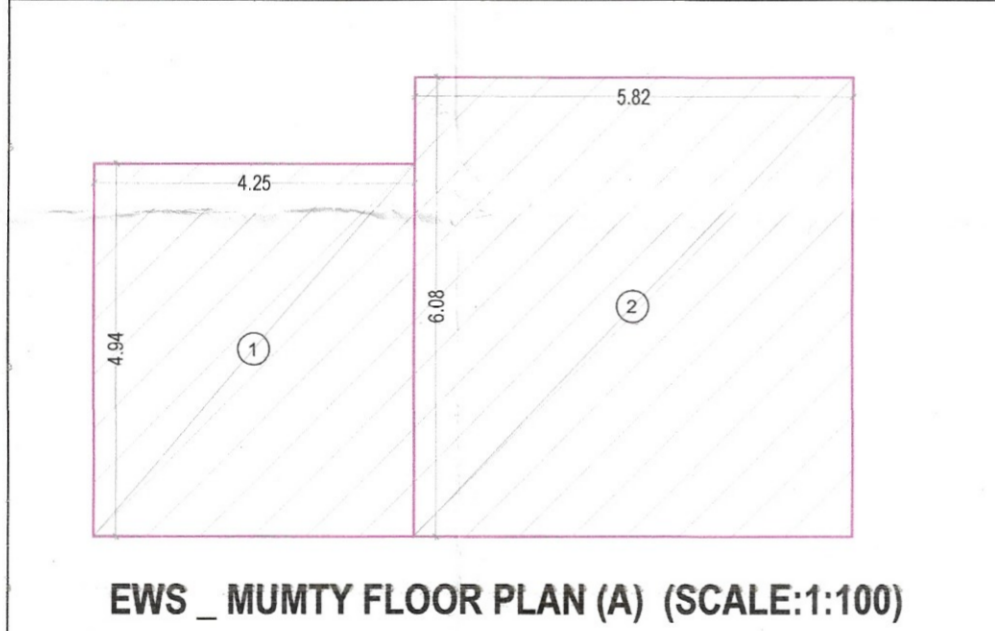

EWS\_MUMTY FLOOR PLAN (A) (SCALE:1:100)

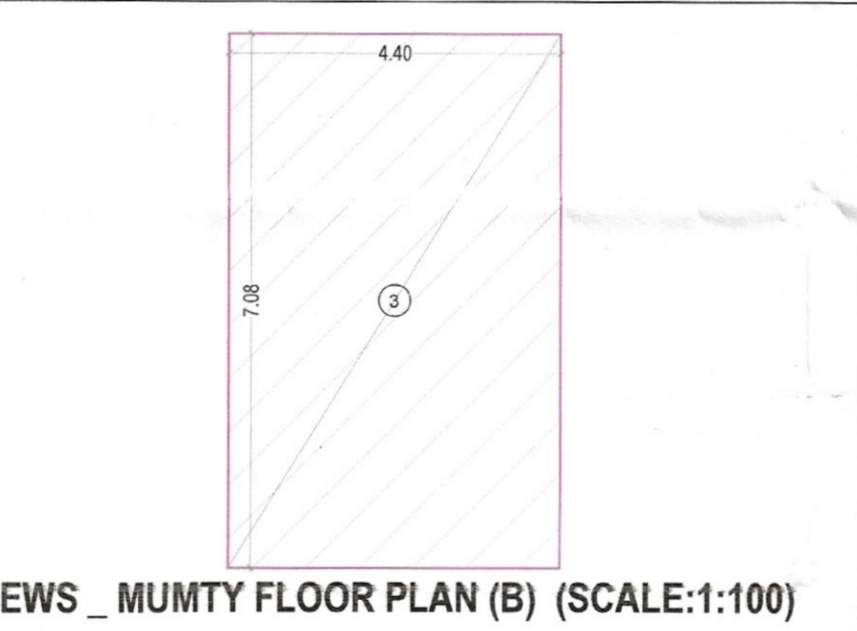

EWS\_MUMTY FLOOR PLAN (B) (SCALE:1:100)

BUILT UP AREA-AT EWS MUMTY						
(All Distances are in Meter & Areas in Sqm)						
ITEM	NO.S	SHAPE	FORMULA	WIDTH (MTR.)	LENGTH (MTR.)	AREA (SQ.MT.)
1	1	RECTANGLE	L X B	4.250	4.940	20.995
2	1	RECTANGLE	L X B	5.820	6.080	35.386
3	1	RECTANGLE	L X B	4.400	7.080	31.152
TOTAL BUILT UP AREA						87.533

S.T.P. (HQ) Member Secretary B.P.A.C.  
  
 S.T.P. (G) Member B.P.A.C.  
  
 C.T.P. (HR) Chairman B.P.A.C.  
  
 DTP (HQ)  
  
 ATP (HQ)

SANCTIONED  
 TO BE READ WITH THIS OFFICE  
 MEMO NO.:  
 DATED:

AD  
  
 PA  
  
 ATP (HQ) Member B.P.A.C.  
  
 GURPREET JD (HQ)

PLUMBING LEGEND:-

1	110 OD SOIL & VENT PIPE
2	110 OD WASTE & VENT PIPE
3	100 OD ANTI-SYPHONAGE PIPE
4	DOMESTIC WATER SUPPLY DOWN TAKE PIPE
5	FLUSHING WATER SUPPLY DOWN TAKE PIPE
6	180 OD RAIN WATER PIPE FOR TERRACE
7	DOMESTIC WATER RISER PIPE
8	FLUSHING WATER RISER PIPE
Ⓜ	ACCESS DOOR

FIRE FIGHTING PIPE LEGEND:-

SN	1000 FIRE HYDRANT PIPE
A	1000 FIRE HYDRANT PIPE
B	1000 DRAIN PIPE
C	1000 SPRINKLER PIPE
FHC	FIRE HOSE CABINET

DOOR SCHEDULE

S.NO	TYPE	OPENING	LINTEL (FROM SSL)	SILL	HEIGHT	LOCATION
1	FD	1200	2450	50	2400	FIRE DOOR
2	FD1	2400	2450	50	2400	ENTRANCE
3	FD2	800	2450	50	2400	LV SHAFT
4	FD3	600	2450	50	2400	LV SHAFT
5	FD4	900	2450	50	2400	ELE. SHAFT
6	FD5	1000	2450	50	2400	ELE. SHAFT
7	GD	2000/1800	2450	50	2400	SHOP GLASS DOOR
8	D1	1200	2450	50	2400	TOILET ENT
9	D1A	1050	2450	50	2400	PANTRY
10	D3	750	2450	50	2100	TOILET
11	D5	750	2450	350	2100	TOILET DOOR

WINDOW SCHEDULE

S.NO	TYPE	OPENING	LINTEL (FROM SSL)	SILL	HEIGHT	LOCATION
1	W	2100	2600	50	2550	SHOP
2	W1	1500	2600	950	1750	STAIRCASE
3	W3	2400	2600	950	1750	STAIRCASE

CLIENT: SIGNATUREGLOBAL HOMES PVT. LTD  
 Checked and found ok for Public Health (Internal) Service only subject to comments in forwarding letter No. 296976 D.D. 07/09/2025  
 ARCHITECT: NISAR AHMED ANSARI ARCHITECT (B.ARCH) CA/2008/06034  
  
 SUPERINTENDING ENGINEER (HO) Of Chief Engineer-I  
 PROJECT: PROPOSED MIXED LAND USE COLONY (68% RESIDENTIAL COMPONENT & 2% COMMERCIAL COMPONENT) UNDER TOD POLICY ON THE AREA MEASURING 13.5656 ACRES IN THE REVENUE ESTATE GADAJUL KALAN, SECTOR 37D, GURUGRAM MANESAR URBAN COMPLEX, LICENSE NO.172 OF 2024, DATED 03.12.2024. BEING DEVELOPED BY SIGNATUREGLOBAL HOMES PVT. LTD  
 DRAWING TITLE: EWS MUMTY FLOOR PLAN  
 SHEET NO. 87  
 ARCHITECT'S SIGN: NISAR AHMED ANSARI ARCHITECT (B.ARCH) CA/2008/06034  
 SCALE:- 1:100  
 DATE:- 2025.08.15