

**FIRE FIGHTING LEGEND :-**

S. No.	SYMBOL	DESCRIPTION
1.		EXTERNAL FIRE HYDRANT
5.		EXTERNAL FIRE HYDRANT LINE

DESCRIPTION	SYMBOL
SEWER MANHOLE SIZE	
SEWERAGE LINE	

**EXTERNAL SEWER PIPES :-**

(A)	200Ø SEWERAGE PIPE (SLOPE 1:190)
(B)	250Ø SEWERAGE PIPE (SLOPE 1:250)
(C)	300Ø SEWERAGE PIPE (SLOPE 1:320)
(D)	400Ø SEWERAGE PIPE (SLOPE 1:470)

**EXTERNAL STORM PIPES :-**

(A)	150Ø STORM PIPE (SLOPE 1:250)
(B)	250Ø STORM PIPE (SLOPE 1:350)
(C)	300Ø STORM PIPE (SLOPE 1:450)
(D)	400Ø STORM PIPE (SLOPE 1:560)
C.B.I.L	CATCH BASIN INVERT LEVEL
C.B.C.L	CATCH BASIN CONNECTION LEVEL
F.G.L	FINISH GROUND LEVEL
M.H.I.L	MANHOLE INVERT LEVEL


S.NO	DESCRIPTION	SYMBOL
1.	SEWERAGE LINE	
2.	STORM WATER LINE	
3.	IRRIGATION LINE	
4.	DOMESTIC WATER SUPPLY PIPE	
5.	FLUSHING WATER SUPPLY PIPE	
6.	CATCH BASIN	
7.	SEWER MANHOLE SIZE	
8.	RAIN WATER CHAMBER SIZE	
9.	WATER METER	
10.	VALVE WITH CHAMBER	
11.	(GH) GARDEN HYDRANT	

PUMP SCHEDULE:-

S.NO	DESCRIPTION	QUANTITY
F1	DIESEL ENGINE PUMP	02
F2	ELECTRICAL FIRE PUMP	01
F3	JOCKEY PUMP FOR FIRE	01
F4	SPRINKLER PUMP	01
F5	JOCKEY PUMP FOR SPRINKLER	01
F6	WATER CURTAIN PUMP	02

- Note :-**
- BUILDING HAS AUTOMATIC SPRINKLER SYSTEM WHEREVER REQUIRED BY NBC.
  - BUILDING WILL BE DESIGNED (STRUCTURES) AS PER RELEVANT IS CODES FOR EARTH QUAKE RESISTANCE.
  - ALL LIFTS ARE 100% WITH POWER BACK UP

SANCTIONED  
 VIDE MEMO No. 92163 DATED  
 30.3.26

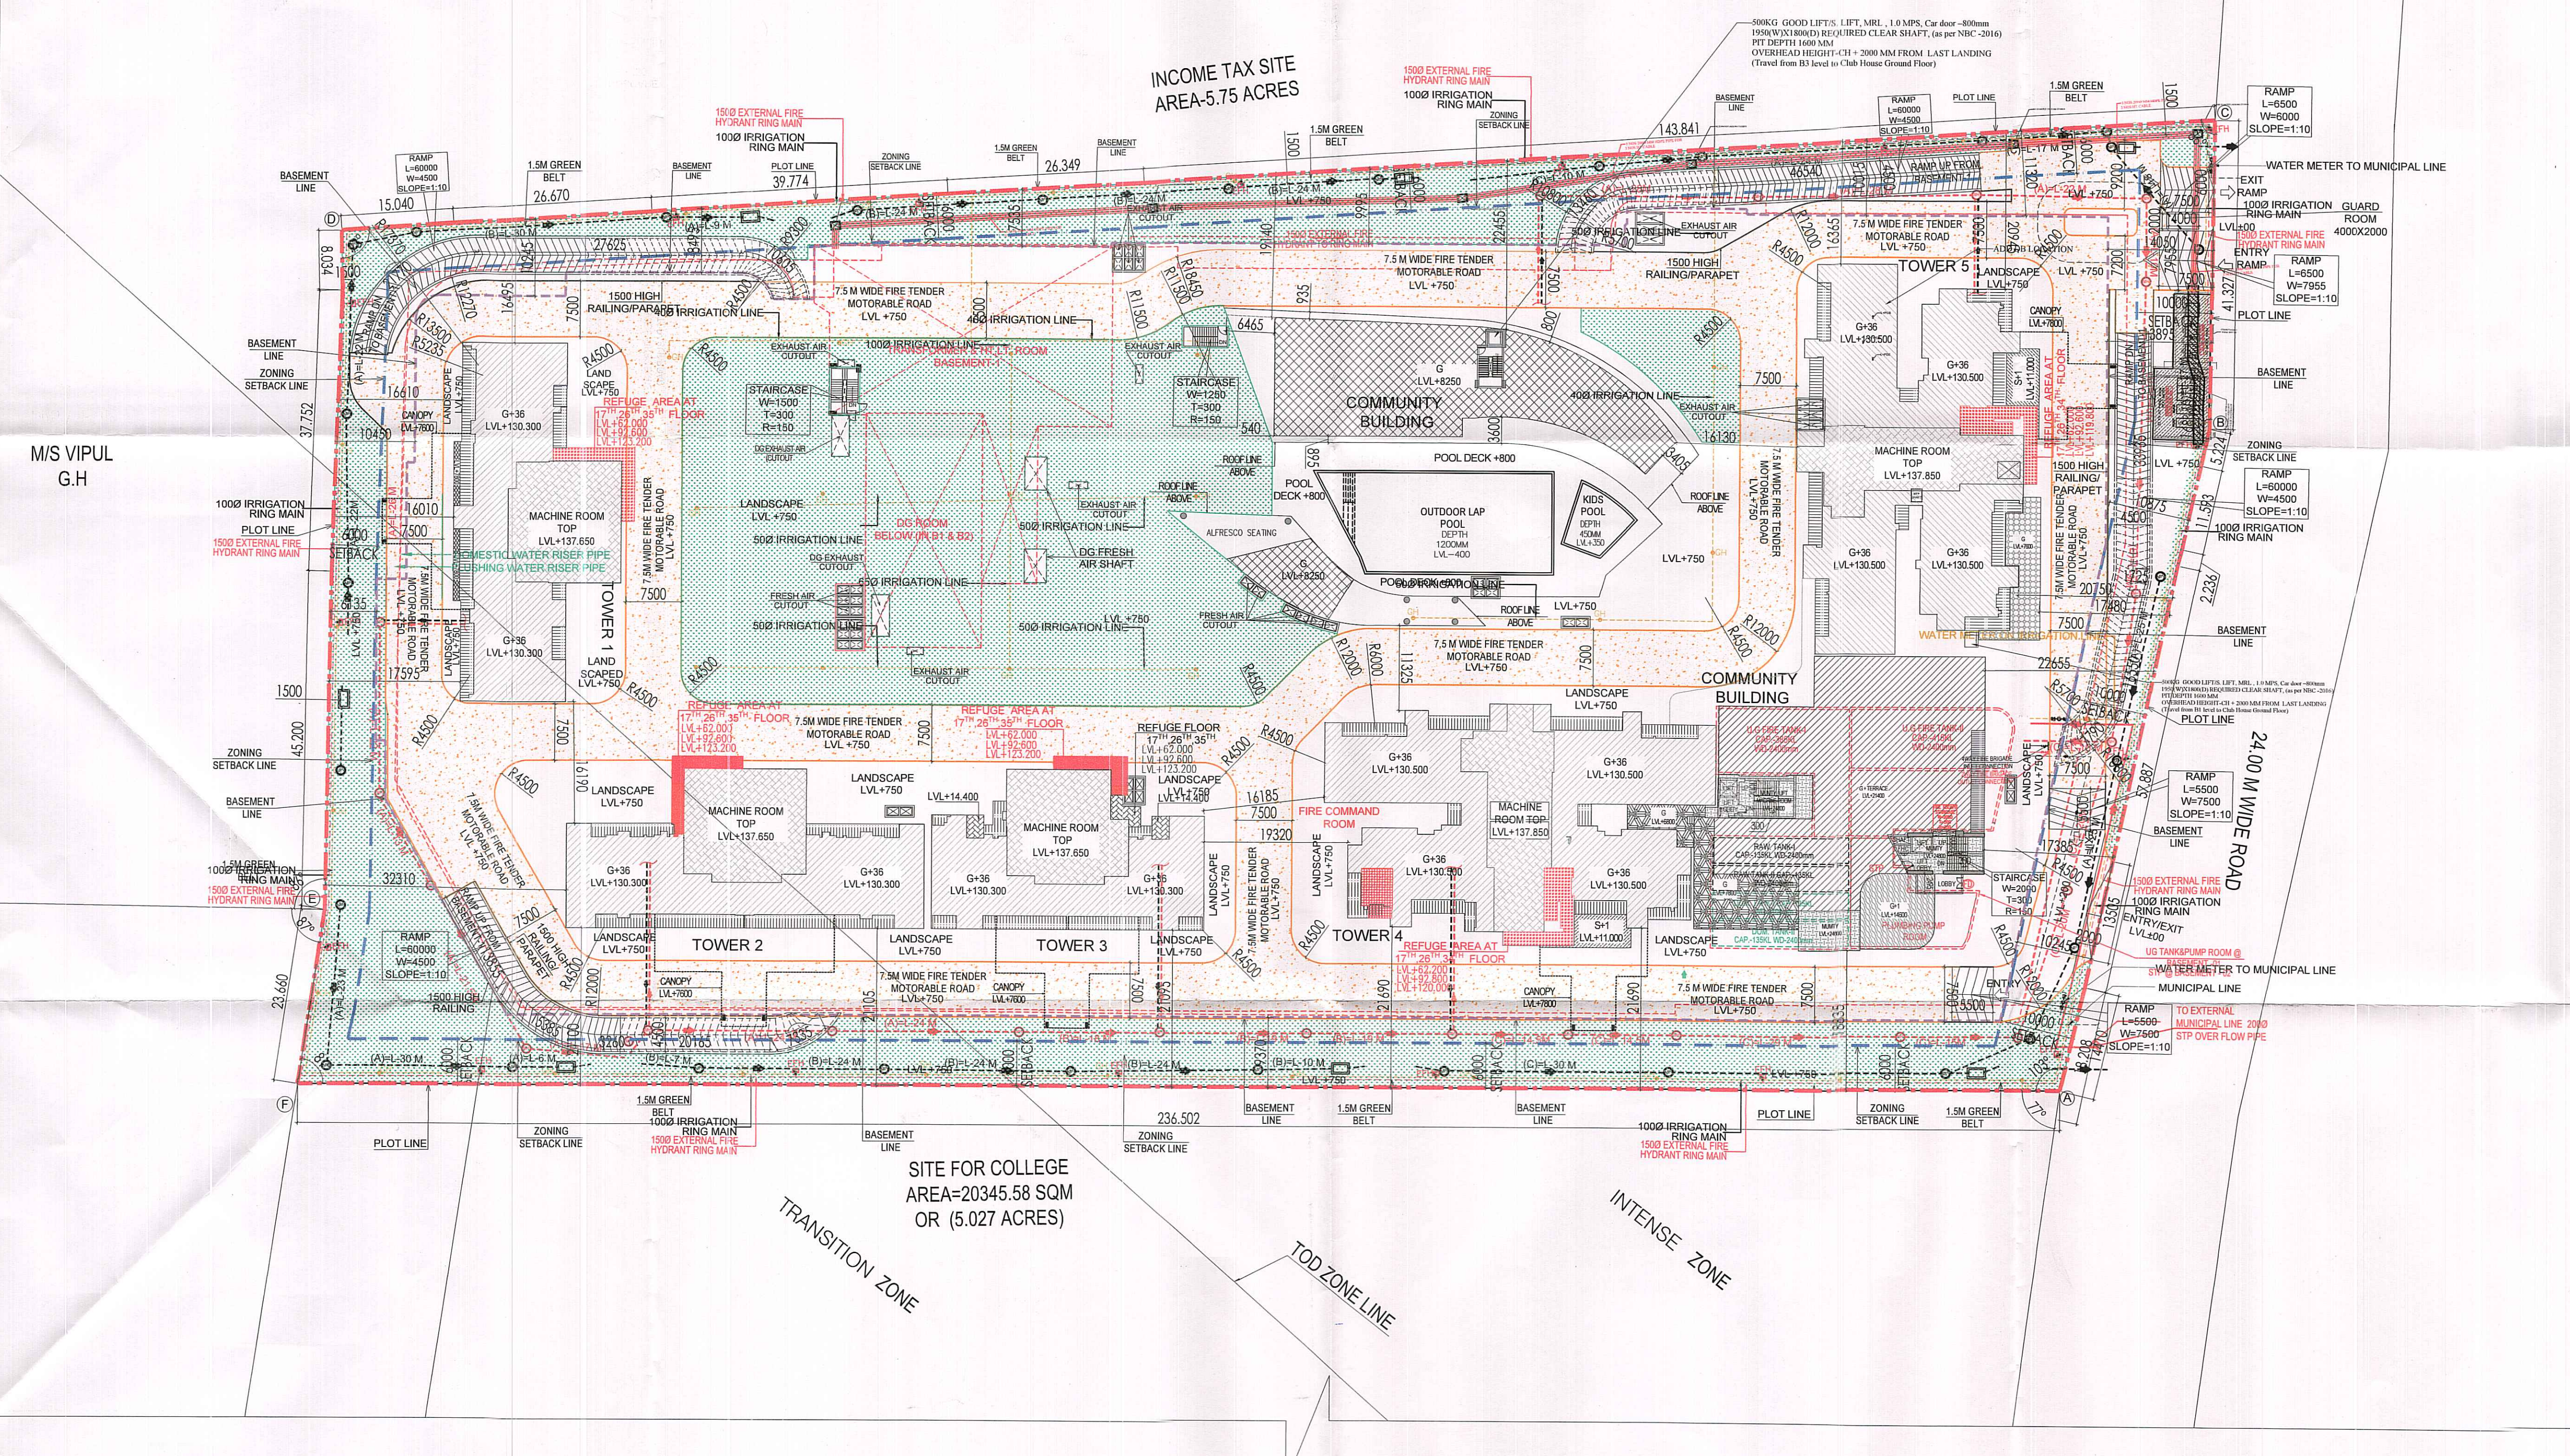

PROJECT:  
 PROPOSED BUILDING PLAN OF G.H. SITE NO.24  
 IN SECTOR-53 GURUGRAM OF AREA  
 MEASURING 7.413 ACRES BEING  
 DEVELOPED BY M/S GODREJ PROPERTIES LTD.

ASSOCIATE ARCHITECTS  
  
 134, First floor, Vipul Business Park, Sohna Road,  
 Sector-48, Gurugram-122018 (Hr.)  
 (PH-9560794794, 9871004573)

OWNER'S SEAL  
 & SIGNATURE  
  
 For Godrej Properties Ltd.  
  
 Authorised Signatory

ARCHITECT'S SEAL  
 & SIGNATURE

Checked and found ok for Public Health  
 (Internal) Services only subject to comments in  
 FEB.-2026. Scale: 1:500. Dt: 11.2.26  
 Drawing Title: SITE PLAN (SERVICES)  
 Drawing No.: ST-02