


Sanctioned and Valid For 2 Years  
Subject to Validity of License Extension Permission  
Chairperson  
Building Plan Committee Controlled Area  
Gurgaon Circle, Gurgaon

J.D.  
P.A.  
A.P.

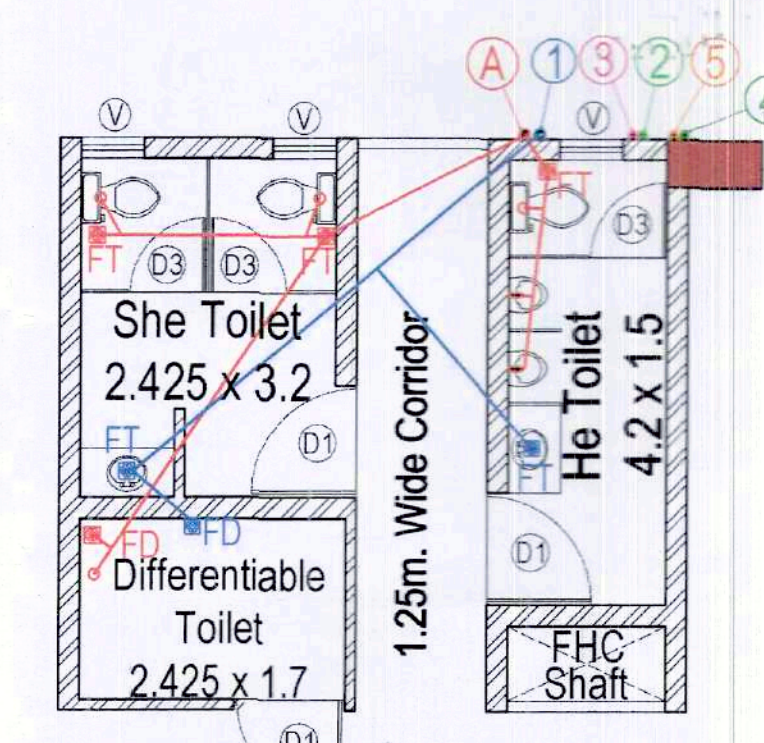

Ground Floor's Toilet Plan

PLUMBING LEGEND :-

SYMBOL	DESCRIPTION
①	1000 uPVC SOIL & VENT PIPE
②	1000 uPVC WASTE & VENT PIPE
③	DOMESTIC WATER SUPPLY PIPE
④	FLUSHING WATER SUPPLY PIPE
⑤	FLUSHING WATER SUPPLY RISER PIPE
⑥	DOMESTIC WATER SUPPLY RISER PIPE
⑦	1000 uPVC RAIN WATER PIPE

GENERAL NOTES:-  
1. ALL DIMENSIONS & LEVELS ARE IN METERS.  
2. ALL THE AREAS INDICATED ARE IN SQ.M.  
3. WHEREVER AREA IS CALCULATED BY COMPUTER CALCULATION IS THE RESPONSIBILITY OF THE ARCHITECT.

DRG. TITLE

BASEMENT, GROUND FLOOR & CALCULATION PLAN

PROJECT:

COMMERCIAL LAYOUT PLAN AREA MEASURING 0.425 ACRES (1719.9112 SQ.M.) FALLING IN AFFORDABLE RESIDENTIAL PLOTTED COLONY (UNDER DDJAY - 2016) FOR AN AREA MEASURING 10.625 ACRES (IN ADDITIONAL TO LICENSE No. 126 OF 2022 DATED 17.08.2022) IN VILLAGE - HARSARU SECTOR - 88A, GURGRAM (HR.)

DEVELOPER'S

GCC INFRA

Architect's Signature Developer's Signature

For GCC INFRA  
Authorised Signatory

ARCHITECT:

**creative line**  
architects interior designers & planners  
studio: 2nd fl., 2nd with plaza, c-25, sector-13, vasundhara, ghz.  
phone: 0120 4208127 +91 9811132246  
website: www.creativelineindia.in, email: creativelineindia@gmail.com


DATE SCALE NORTH

Jan-2025 N.T.S. ↑

DEALT BY CHKD BY DRG. NO.

VIKAS NAVDEEP 2 of 3

Note -  
All Toilets are fully mechanically ventilated.  
Ground floor shops sizes are included corridor.

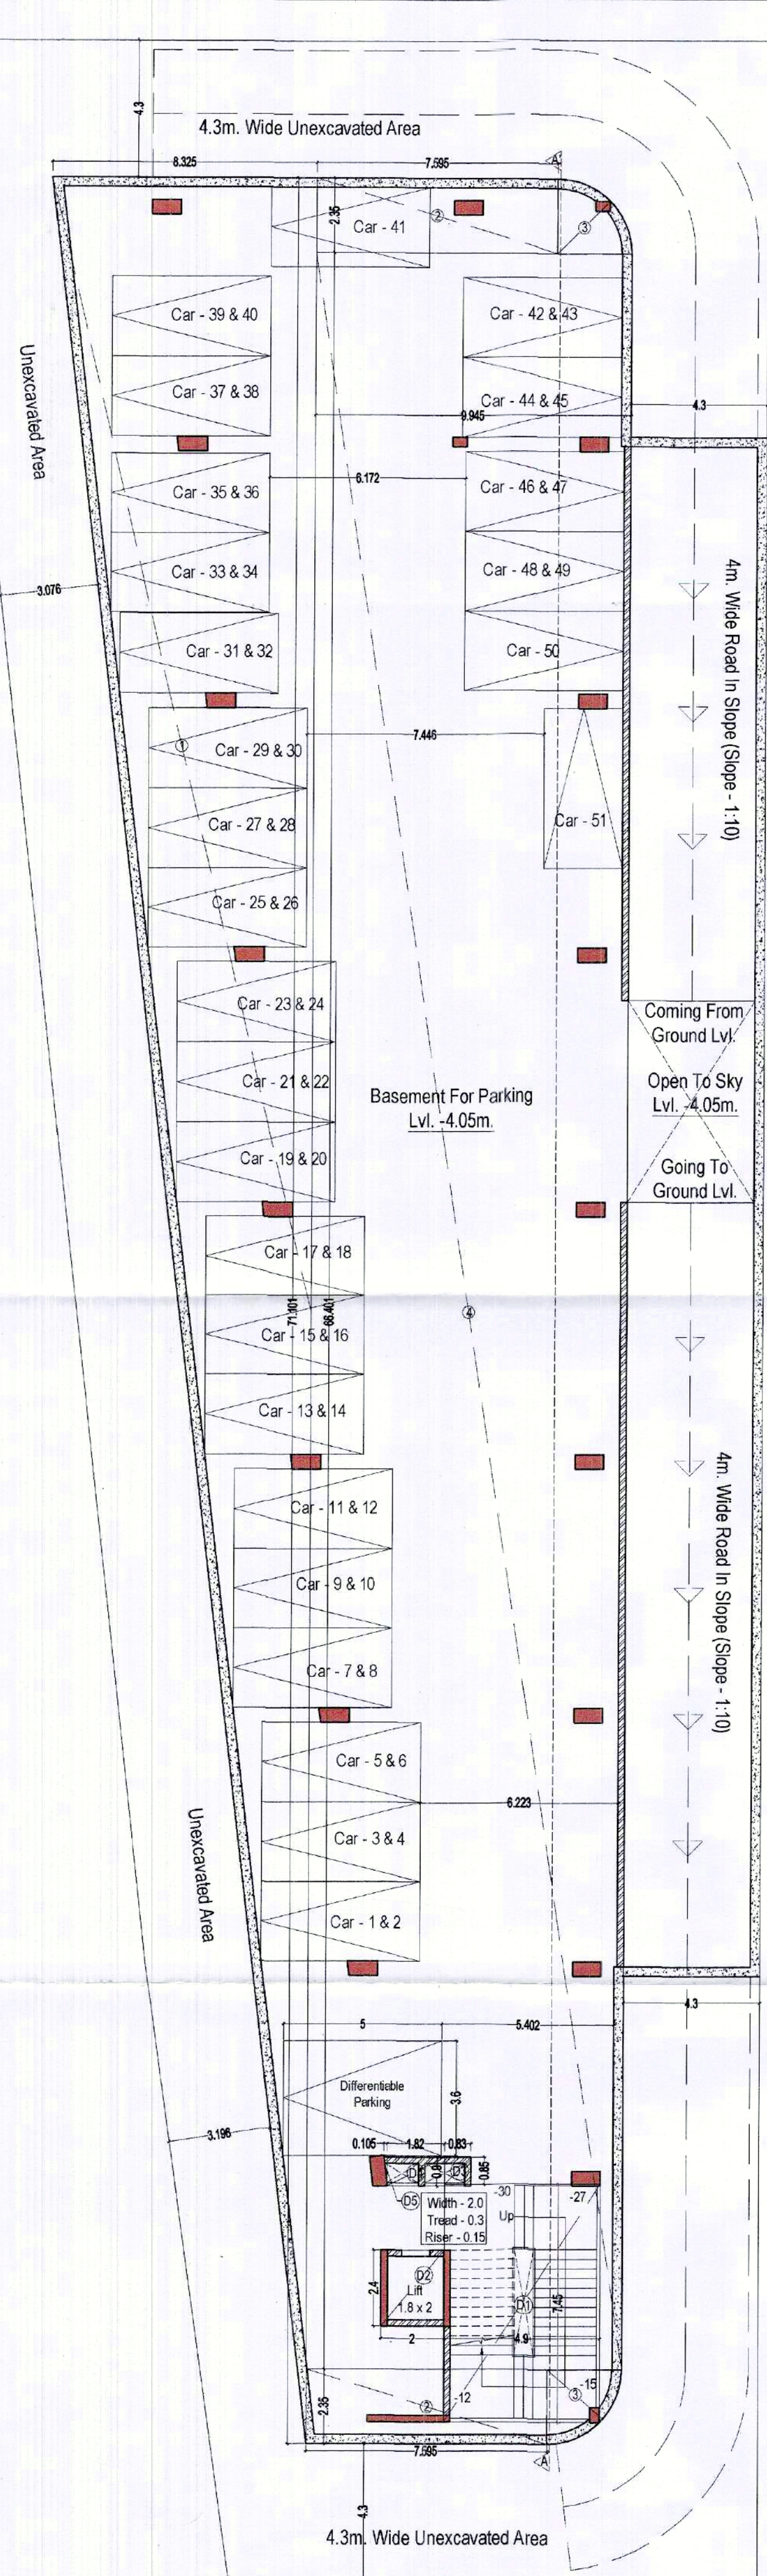

Basement Plan


Basement Area (in Sq.m.)

Sr. No.	X	Y	No.	Area
1	8.325	11.110	0.5	256.598
2	7.985	3.350	21	35.677
3	As Per Computer Calculation			
4	9.945	66.401	1	660.338
A	Total Basement Area			
				1000.686


Deduction Area For Parking:

D1	D2	D3	D4	D5
4.900	7.450	1	36.505	
2.000	2.400	1	4.800	
0.850	0.850	1	0.723	
1.820	0.900	1	1.638	
0.105	0.900	0.5	0.047	
Total Deduction Area				43.693
Net Area For Parking				956.993
Permissible Mechanical Parking in Basement + Parking Area / 15				63.799
Proposed Parking				52

Basement Calculation Plan

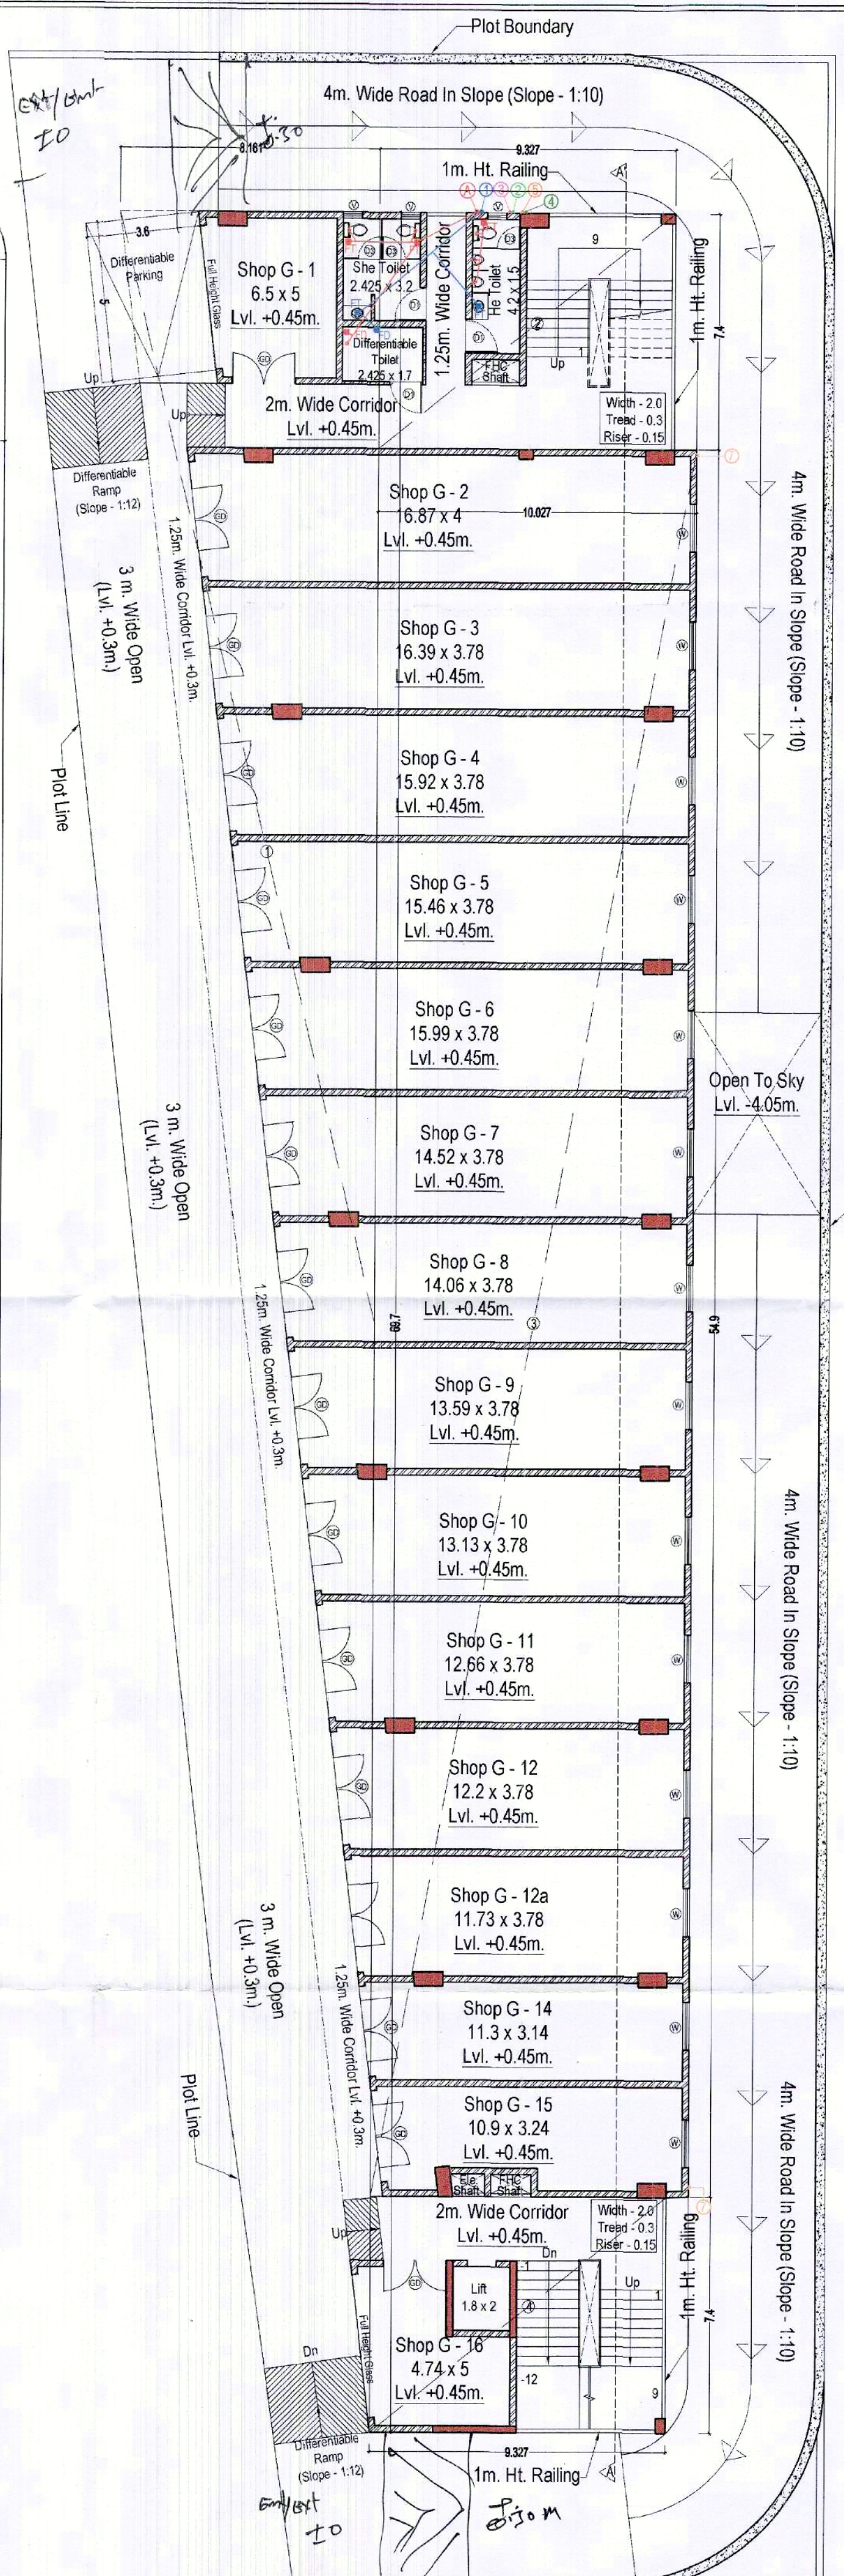

GROUND FLOOR

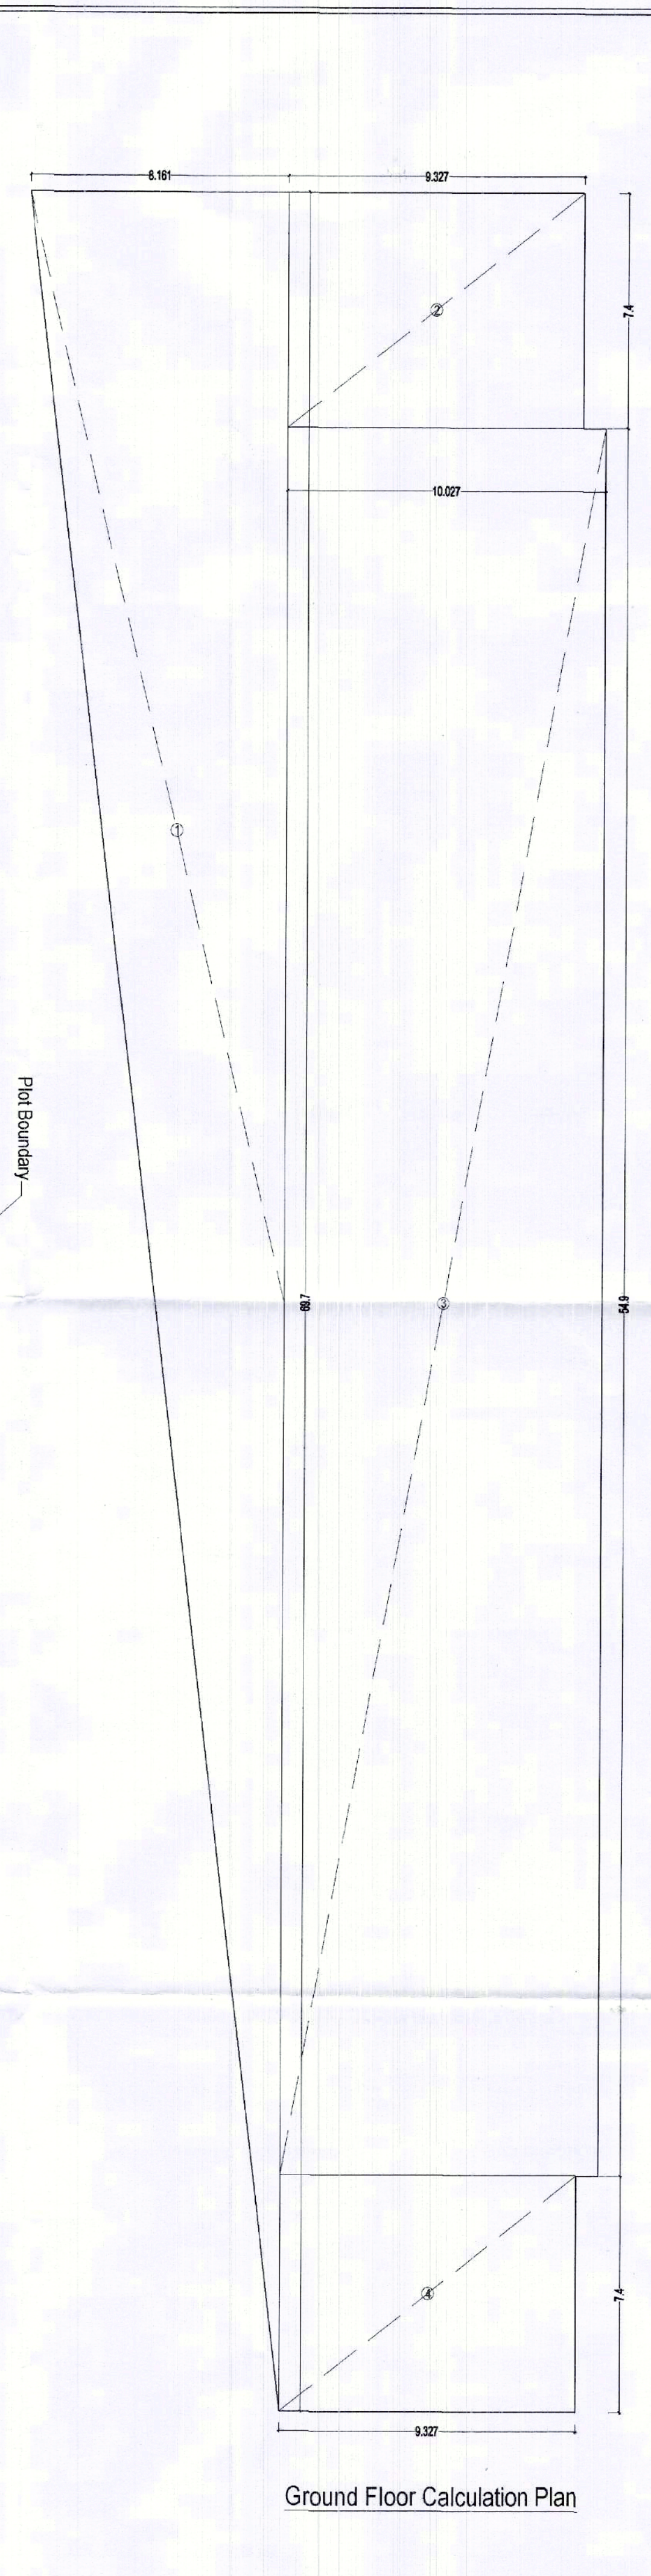

Ground Floor Calculation Plan