

Note:-
 1. BUILDING HAS AUTOMATIC SPRINKLER SYSTEM WHEREVER REQUIRED BY NBC
 2. BUILDING WILL BE DESIGNED AS STRUCTURES AS PER RECEIVED IS CODES FOR EARTHQUAKE RESISTANCE
 3. WC SHALL BE MECHANICALLY LIGHT & VENTILATED WHEREVER REQUIRED
 4. BACK TO BACK PARKING FOR SINGLE UNIT OWNER ONLY

Note:-
 *We hereby undertake to pay EESC fee 384 PPA @ Rs. 31 lakh per PWA as per notification dated 27th Sept 2023 regulation no. HER/PA/2024/2nd Amendment/2023

Approved by
 Mr. Anand Kumar
 Managing Director
 B.P.A.C. B.P.A.C.
 AD PA
 AD PA
 AD PA

Approved by
 Mr. Anand Kumar
 Managing Director
 B.P.A.C. B.P.A.C.
 AD PA
 AD PA
 AD PA

Approved by
 Mr. Anand Kumar
 Managing Director
 B.P.A.C. B.P.A.C.
 AD PA
 AD PA
 AD PA

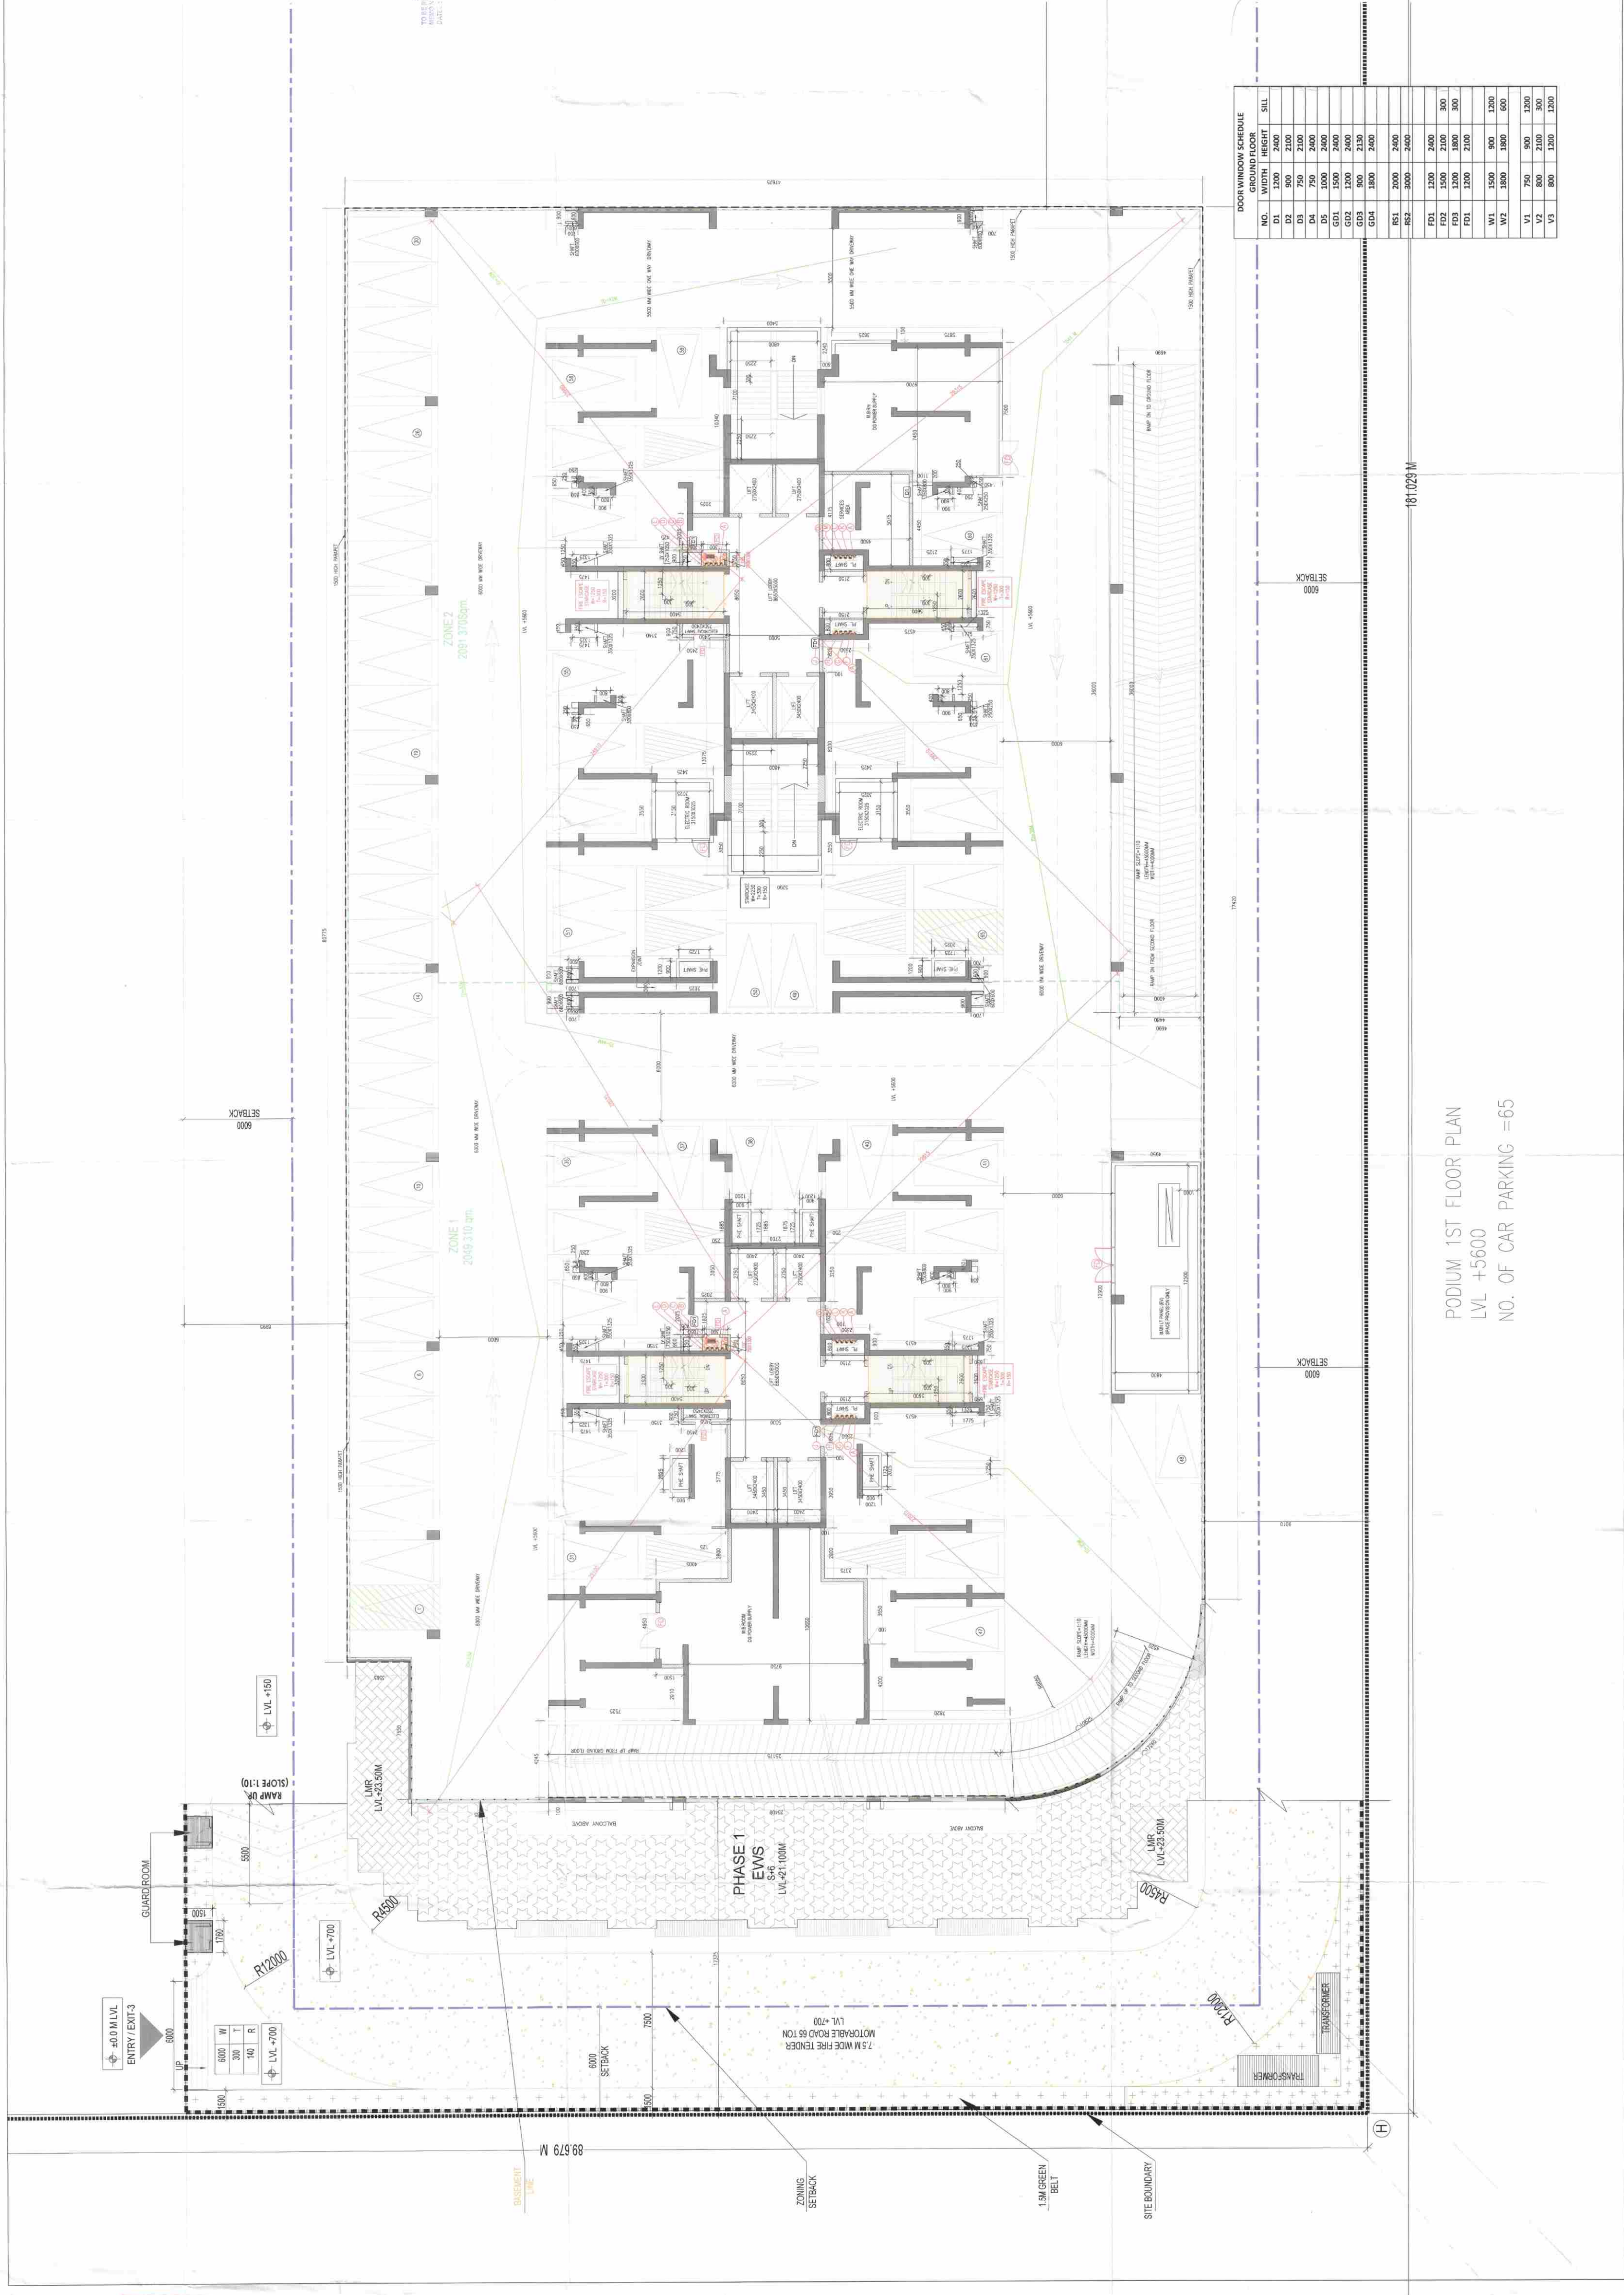

DOOR WINDOW SCHEDULE

NO.	GROUND FLOOR	WIDTH	HEIGHT	SILL
D1	1200	2400		
D2	900	2100		
D3	750	2400		
D4	1000	2400		
D5	1500	2400		
GD1	1200	2400		
GD2	1200	2400		
GD3	1800	2100		
GD4	900	2400		
RS1	2000	2400		
RS2	3000	2400		
FD1	1200	2400		
FD2	1500	2100		
FD3	1200	1800		
FD4	1200	2100		
W1	1500	900		
W2	1800	1800		
W3	750	900		
W4	800	2100		
W5	800	1200		
W6	800	1200		
W7	800	1200		

PODIUM 1ST FLOOR PLAN
 LVL +5600
 NO. OF CAR PARKING = 65

Scale : 1/80
 Drawing No: PSM/1ST FLOOR PLAN
 Drawing No: PSM/1ST FLOOR PLAN

181.025 M

6000

6000

99.579 M

6000

6000

60