


TOWER - B REAR ELEVATION (NORTH SIDE)

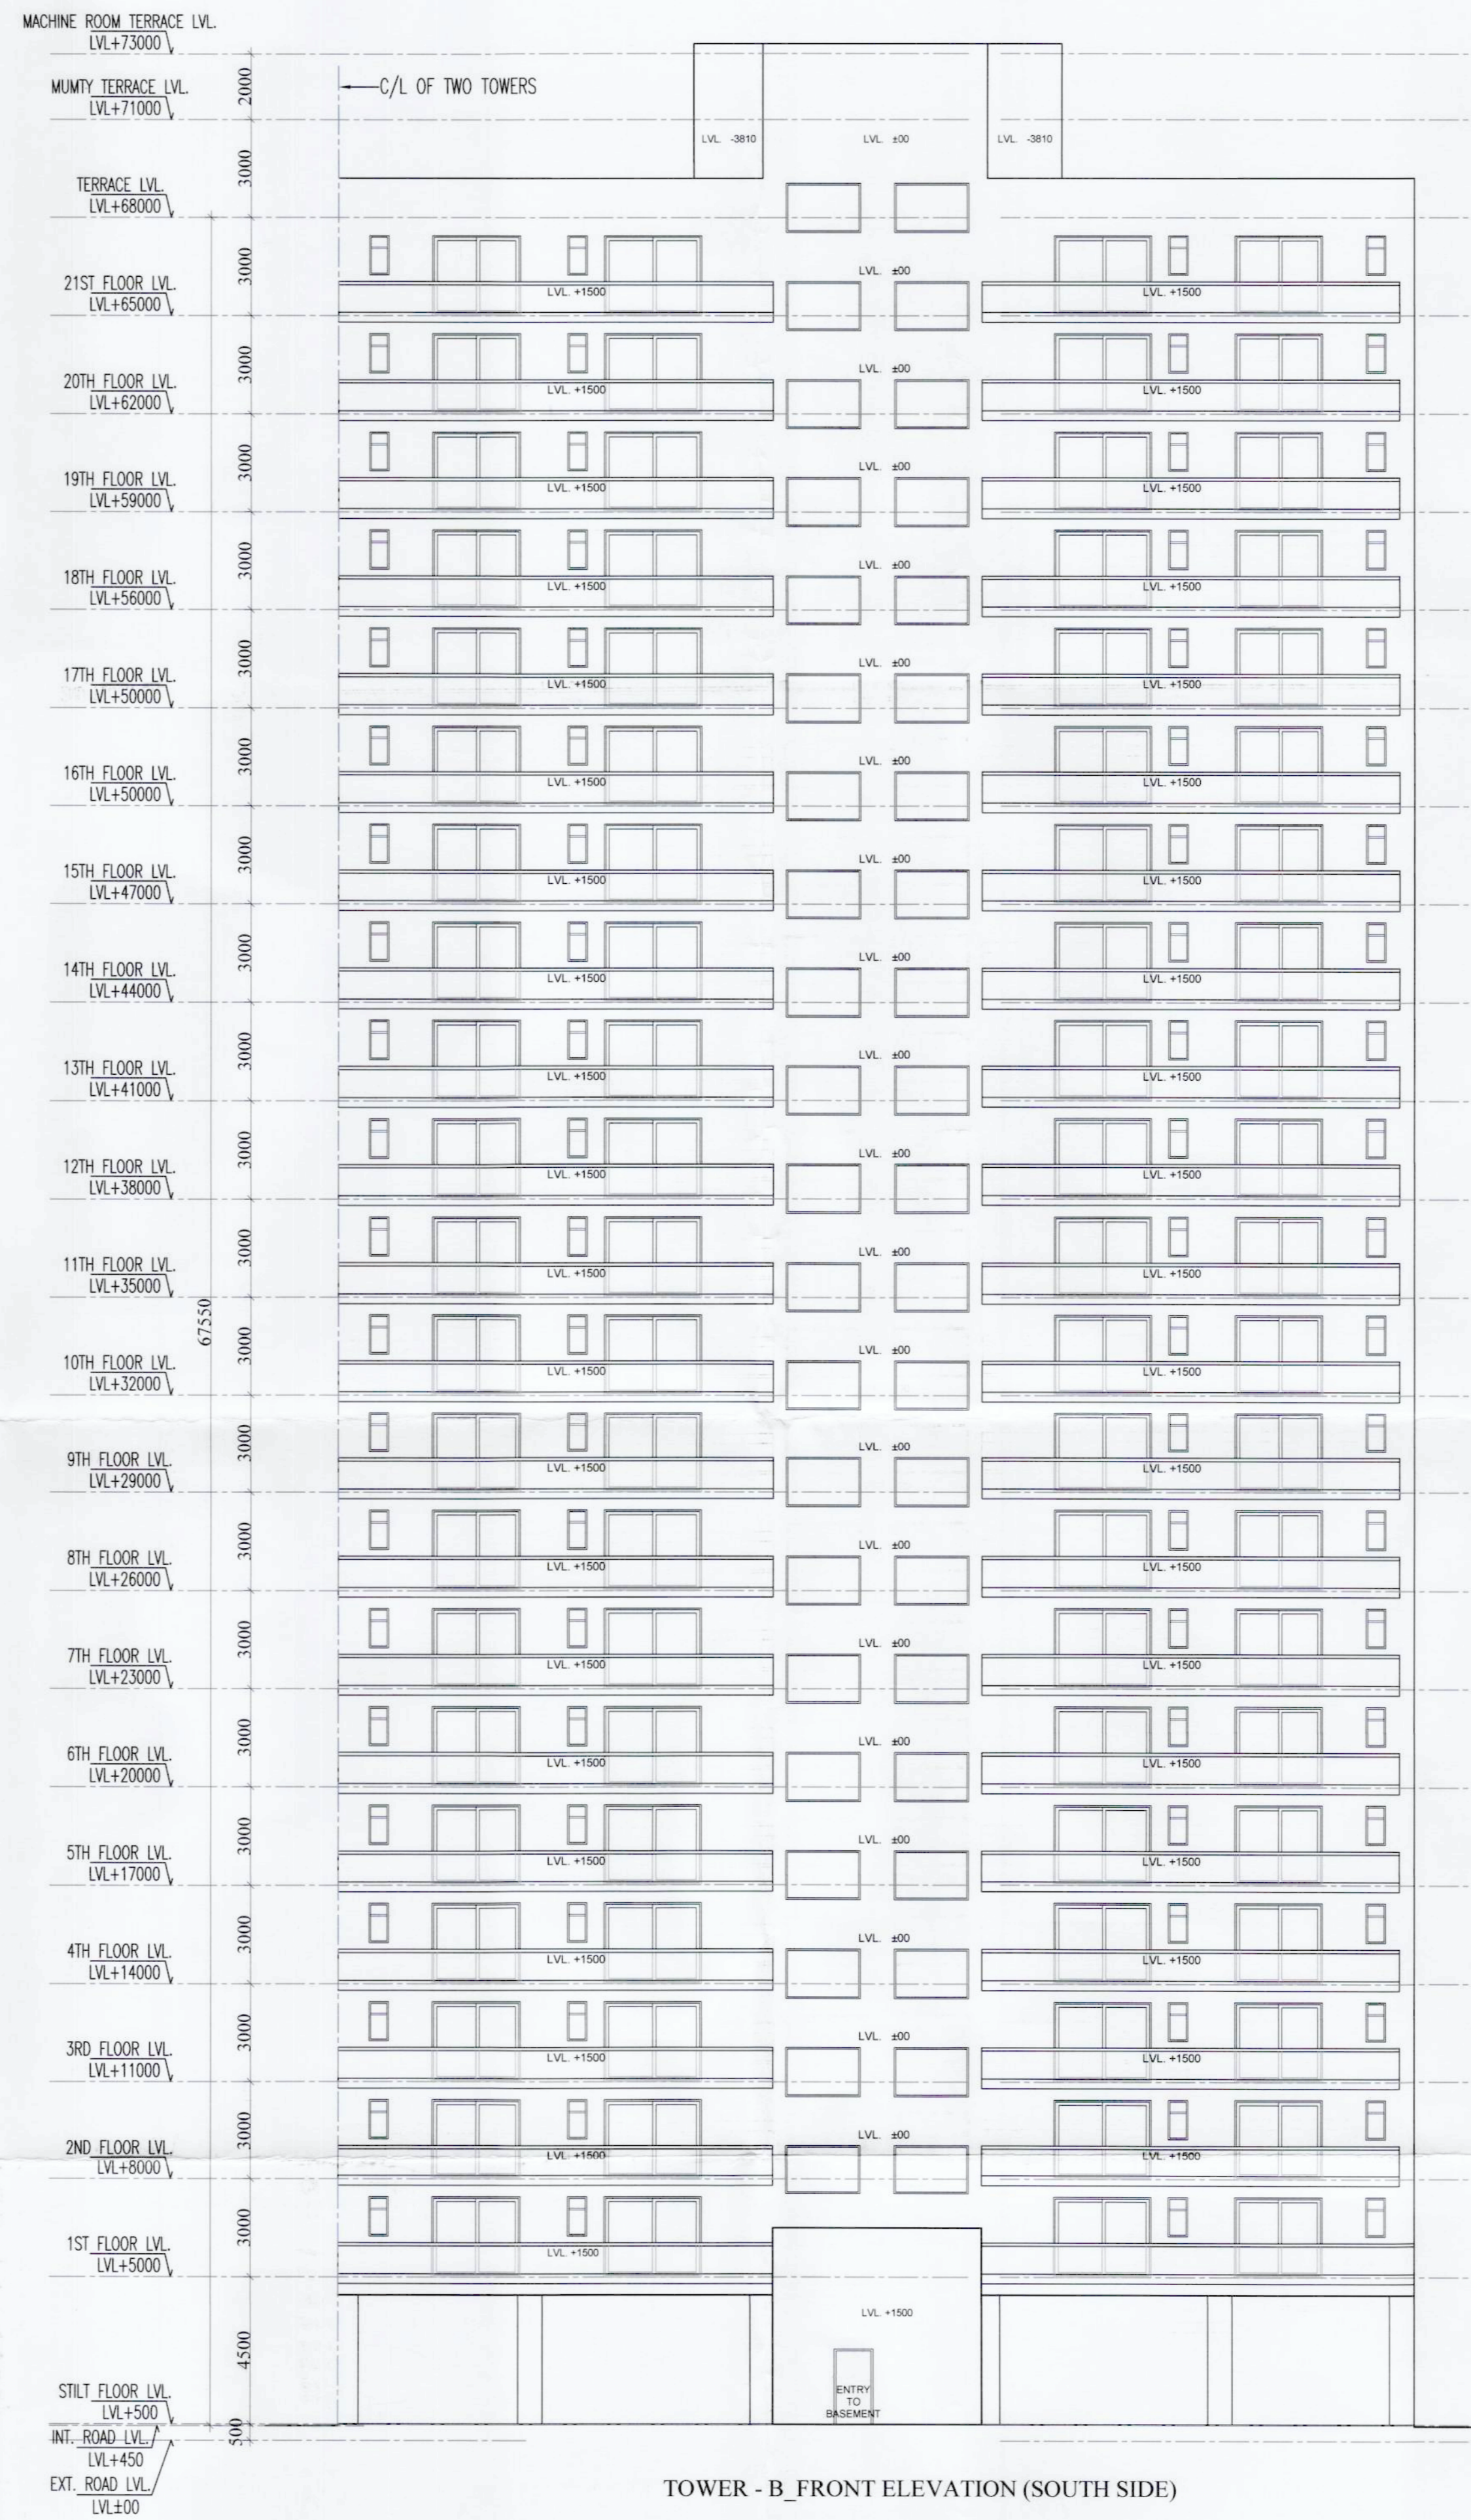

TOWER - B FRONT ELEVATION (SOUTH SIDE)

13

S.T.P. (HQ)
Member Secretary
B.P.A.C.

S.T.P. (G)
Member
B.P.A.C.

C.T.P. (HR)
Chairman
B.P.A.C.

DTP (HQ)

ATP (HQ)

Special JO.

PA

ATP

SANCTIONED
TO BE READ WITH THIS OFFICE
MEMO NO.:
DATED:

Ram Avtar Basi
JD (HQ)

JD (HQ)
Member
BPAC

OWNER :
ARTTECH ELEGANT HOMES LLP.

PROJECT :
PROPOSED BUILDING PLAN OF RETIREMENT HOUSING COLONY
OVER AN AREA MEASURING 4.525 ACRES (LICENSE No. 16 OF 2025
DATED 30-01-2025) IN SECTOR - 89A, GURUGRAM MANESAR URBAN
COMPLEX BEING DEVELOPED BY ARTTECH ELEGANT HOMES LLP.

ARCHITECTURAL CONSULTANT :
NIRMAN
ARCHITECTS & INTERIOR DESIGNERS
e-mail : nirmanarchitects@yahoo.com
I-8 , 1st FLOOR , SECTOR-10, D.L.F.
PH. : 9811204088, 9810081088

NORTH
W E
S

TITLE
TOWER-B : ELEVATION DETAIL

SCALE : 1:150

DRG.NO.- 13

ARCHITECT'S SIGN

OWNER'S SIGN

KAPIL MANGLA
B.A.R.C.H
CA/2001/27088

For ARTTECH ELEGANT HOMES LLP
Partner