

Note:-  
 1. BUILDING IS ARTIFICIALLY LIGHTED MECHANICALLY.  
 2. BUILDING HAS AUTOMATIC SPRINKLER SYSTEM.  
 3. BUILDING HAS AUTOMATIC FIRE ALARM SYSTEM.  
 4. BUILDING WILL BE SEISMIC STRIKE RESISTANT.  
 AS PER REQUIREMENT AS GIVEN FOR EARTH SHAKE RESISTANCE.

LEGEND:-

- 1. 1.5" DIA. GALVANIZED STEEL RING
- 2. 1.5" DIA. GALVANIZED STEEL RING
 OF 2008 DATED 15.06.2008) IN  
 SECTOR-62 & 65 GURGAON  
 MANESAR URBAN COMPLEX BEING  
 DEVELOPED BY SH. BALVINDER  
 UPPAL

MR. BALVINDER UPPAL




RSIMS ARCHITECTS PVT. LTD.  
 65, Jhoka Road, (Sector 62) Gurgaon  
 (Sector 62) Gurgaon, Haryana  
 New Delhi-110020  
 Tel: 011-26698816, 26698817

DATE: 15.04.2013  
 SCALE: 1:100


APRIL 2013 SCALE 1:100

ARCHITECT'S SEAL (OWNER'S SEAL & SIGNATURE)


DRAWING NO.: H-01  
 GROUND SERVICE,  
 1ST TO 6TH FLOOR  
 & TERRACE PLAN

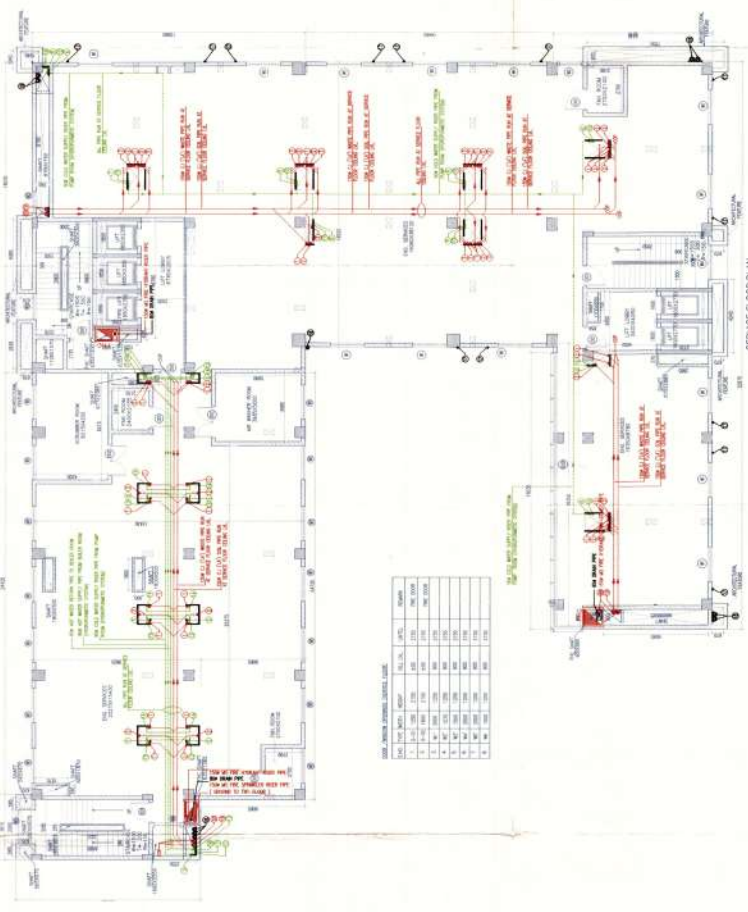


NO.	DESCRIPTION	AREA (SQ. FT.)
1	...	...
2	...	...
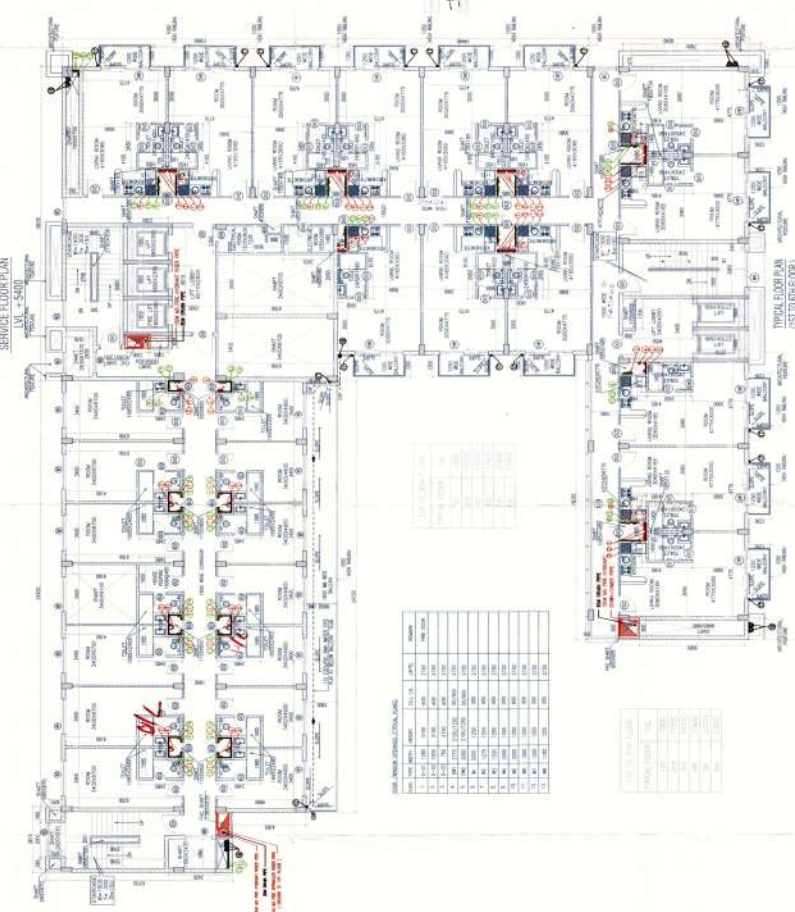

NO.	DESCRIPTION	AREA (SQ. FT.)
1	...	...
2	...	...
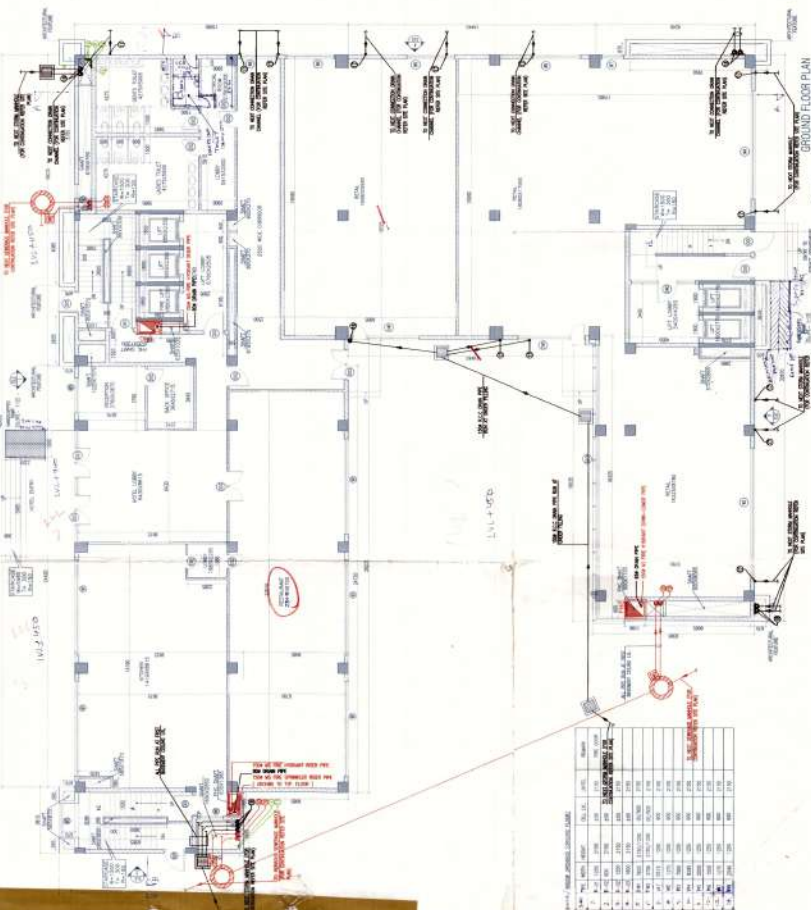


NO.	DESCRIPTION	AREA (SQ. FT.)
1	...	...
2	...	...
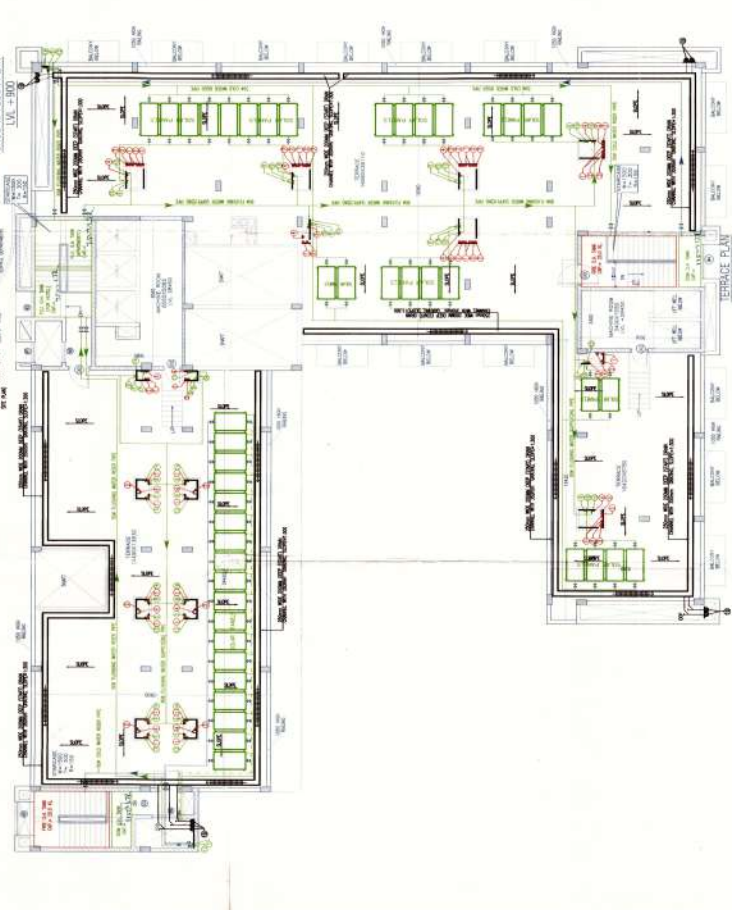

**Note:-**  
 1. BUILDING INTERIALLY LIGHT MECHANICALLY  
 2. BUILDING SHALL BE PROVIDED WITH AUTOMATIC  
 3. BUILDING SHALL BE PROVIDED WITH AUTOMATIC  
 4. BUILDING SHALL BE PROVIDED WITH AUTOMATIC  
 5. BUILDING SHALL BE PROVIDED WITH AUTOMATIC  
 6. BUILDING SHALL BE PROVIDED WITH AUTOMATIC  
 7. BUILDING SHALL BE PROVIDED WITH AUTOMATIC  
 8. BUILDING SHALL BE PROVIDED WITH AUTOMATIC  
 9. BUILDING SHALL BE PROVIDED WITH AUTOMATIC  
 10. BUILDING SHALL BE PROVIDED WITH AUTOMATIC

**LEGEND:-**

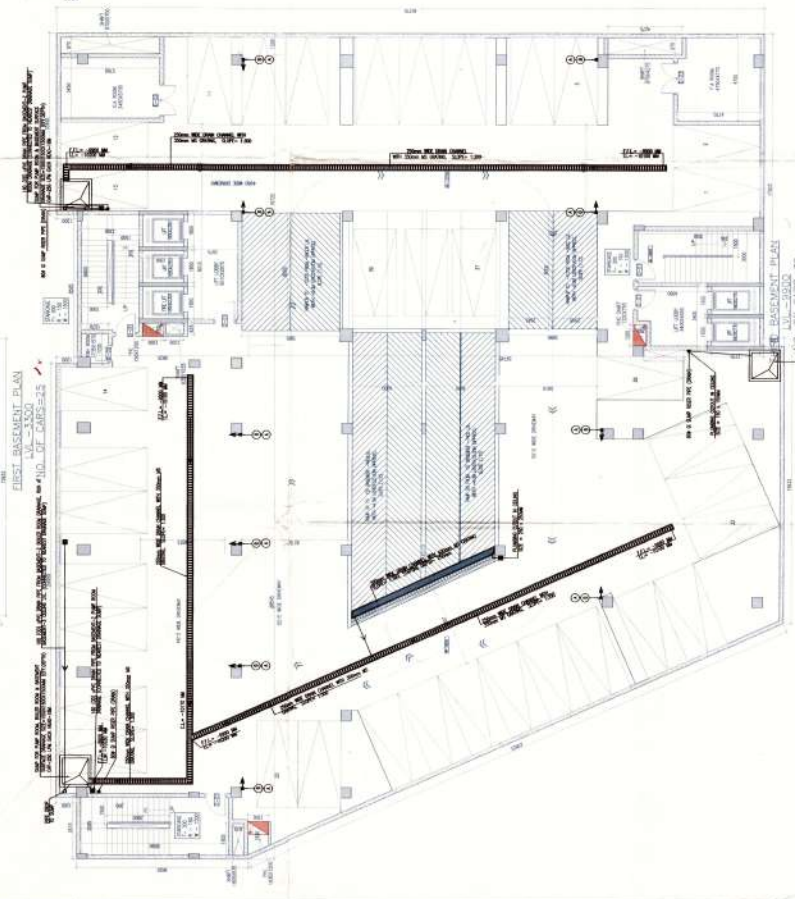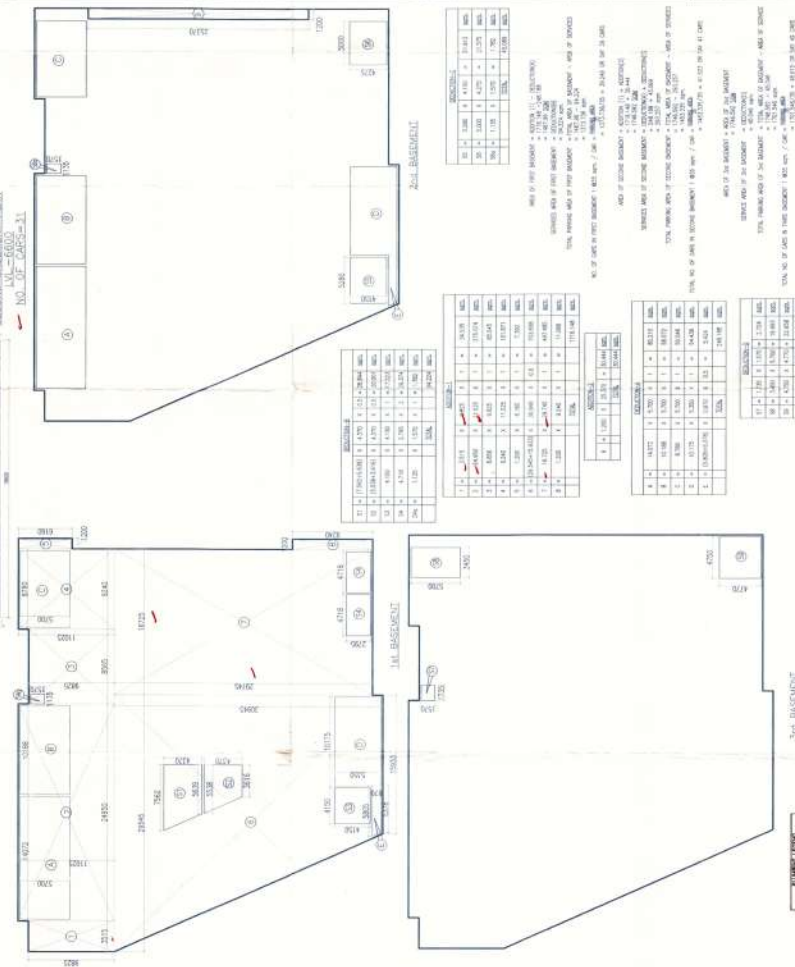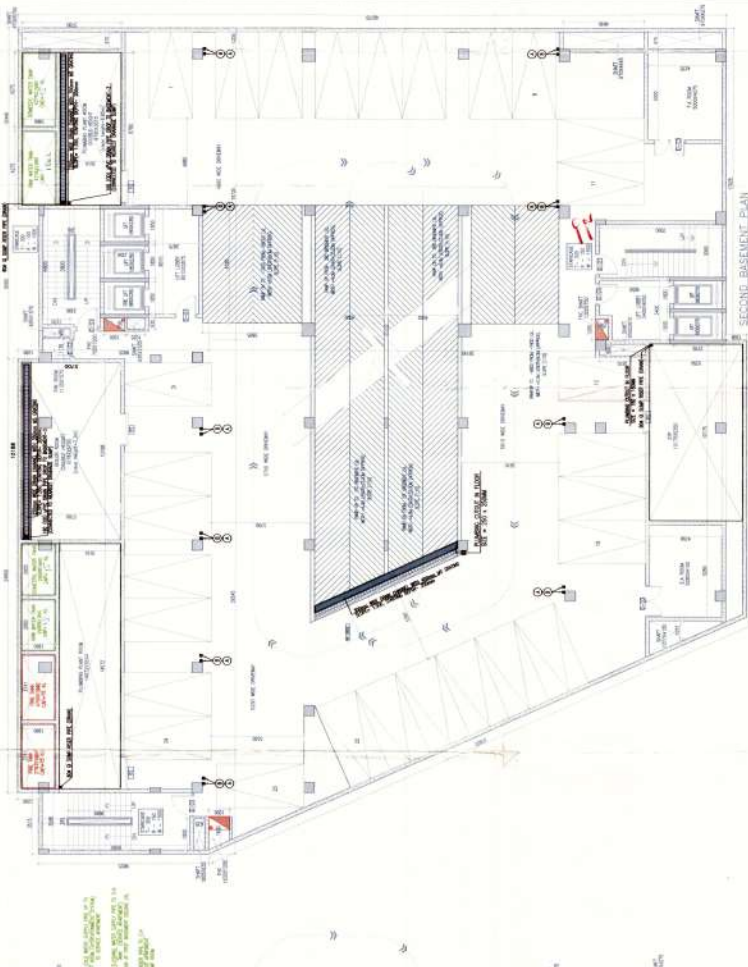

REVISED BUILDING PLAN OF  
 COMMERCIAL COLONY MEASURING  
 2.9812 ACRES (LICENCE NO. 103  
 OF 2008 DATED 15.05.2008) IN  
 SECTOR 42 & 65, GURGAON  
 MANESAR URBAN COMPLEX BEING  
 DEVELOPED BY SR. BALVINDER  
 UPPAL

MR. BALVINDER UPPAL



RISIMTS ARCHITECTS PVT. LTD.  
 65, Vignana Vihar, (Basant Vihar)  
 (Basant Vihar, New Delhi - 110029, India)  
 New Delhi - 110029, India  
 Tel: 011-26998616, 26998617

APPROVED BY:  
 (Signature)  
 (Signature)  
 (Signature)  
 (Signature)  
 (Signature)

ARCHITECT'S SEAL, OWNER'S SEAL & SIGNATURE

APRIL 2013 SCALE - 1:100

DRAWING TITLE:-  
 1st, 2nd & 3rd  
 PLAN & AREA  
 CALCULATION OF  
 ALL BASEMENT

BASEMENT		TOTAL	
NO.	AREA (SQ. METERS)	NO.	AREA (SQ. METERS)
1	10.00	1	10.00
2	10.00	2	20.00
3	10.00	3	30.00
100	10.00	100	1000.00

REVISIONS:  
 1. 10.00  
 2. 10.00  
**Note -**

- 1. BUILDING IS GENERALLY 1 STOREY HEIGHT ONLY.
- 2. VENTILATED FULLY AUTOMATIC SPRINKLER SYSTEM IS AUTOMATIC.
- 3. BUILDING HAS AUTOMATIC FIRE ALARM SYSTEM.
- 4. BUILDING SHALL BE PROVIDED WITH FIRE RESISTANT CONSTRUCTION.
- 5. BUILDING SHALL BE PROVIDED WITH FIRE RESISTANT CONSTRUCTION.

**LEGEND**

**PROJECT**

REVISED BUILDING PLAN OF  
COMMERCIAL COLONY MEASURING  
2.88725 ACRES (LICENCE NO. 103 OF 2008  
DATED 15.05.2008) IN SECTOR 42 & 65  
IN REVENUE ESTATE OF VILLAGE  
NANGLI UMARPUR, DIST. GURGAON,  
DEVELOPED BY MS BALVINDER UPPAL.

**SHEET**

MR. BALVINDER UPPAL

ARCHITECTS



RSMS ARCHITECTS PVT. LTD.

69 Nara Nivas (Bhawan Kurl)  
(Behind D2), Vasanti Kurl,  
New Delhi-110070.  
Tel: 011-26889616, 26889617

05.13

ARCHITECT'S SEAL & SIGNATURE




DATE: 2011-05-13

SCALE: 1:200

SHEET NO. 1

SITE PLAN (STROM WATER DRAINAGE)

ST-02

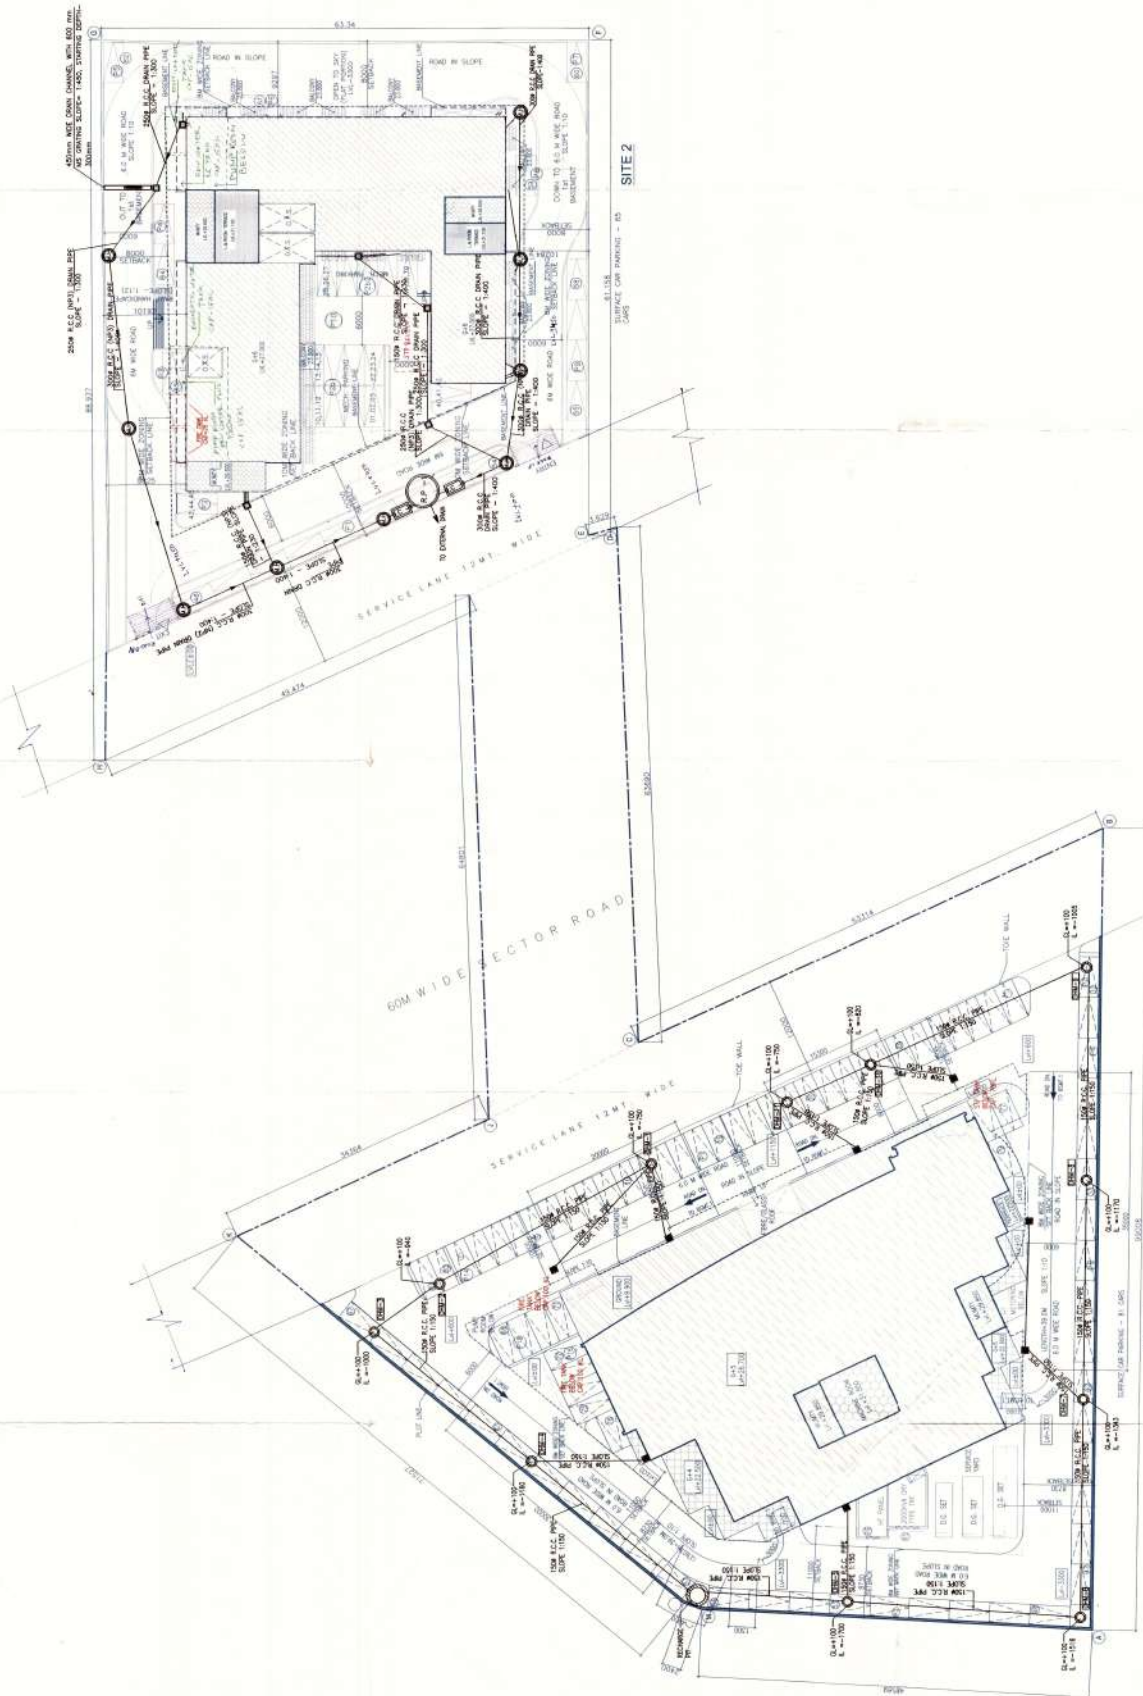

**Note:-**

1. BUILDING IS SUPPLY WITH AUTOMATIC FIRE EXTINGUISHING SYSTEM IN ALL FLOORS, WATERLOG, FANRA SPRINKLER SYSTEM IN ALL FLOORS, WATERLOG, FANRA
2. BUILDING HAS AUTOMATIC SPRINKLER SYSTEM WHEREVER REQUIRED BY L&E.
3. BUILDING WILL BE DESIGNED STRUCTURES AS PER REQUIREMENTS FOR EARTH QUAKE RESISTANCE.

**LEGEND:-**

**Project:**

REVISED DRAWINGS PLAN OF COMMERCIAL CO-OP MEASURING 2.88125 ACRES LICENCE NO. 103 OF 2008 DATED 16/02/2008 IN SECTOR 82 & 85 IN REVENUE ESTATE OF VILLAGE NANGLI JUMARPUR, DIST. GURGAON DEVELOPED BY MS BALVINDER UPPAL.


MR. BALVINDER UPPAL  
ARCHITECTURAL ARCHITECTS



RSMS ARCHITECTS PVT. LTD.  
63 Noida, Noida, Ghaziabad, Noida  
(Gurgaon, GZ), Sector 10, Noida  
New Delhi-110070  
Tel: 011-26589816, 26589817

APRIL 2013 SCALE: 1:200  
DRAWING TITLE: SITE PLAN (SEWERAGE WATER CONNECTION)  
DRAWING NO.: ST/03

ARCHITECT'S SEAL & SIGNATURE  
OWNER'S SEAL & SIGNATURE

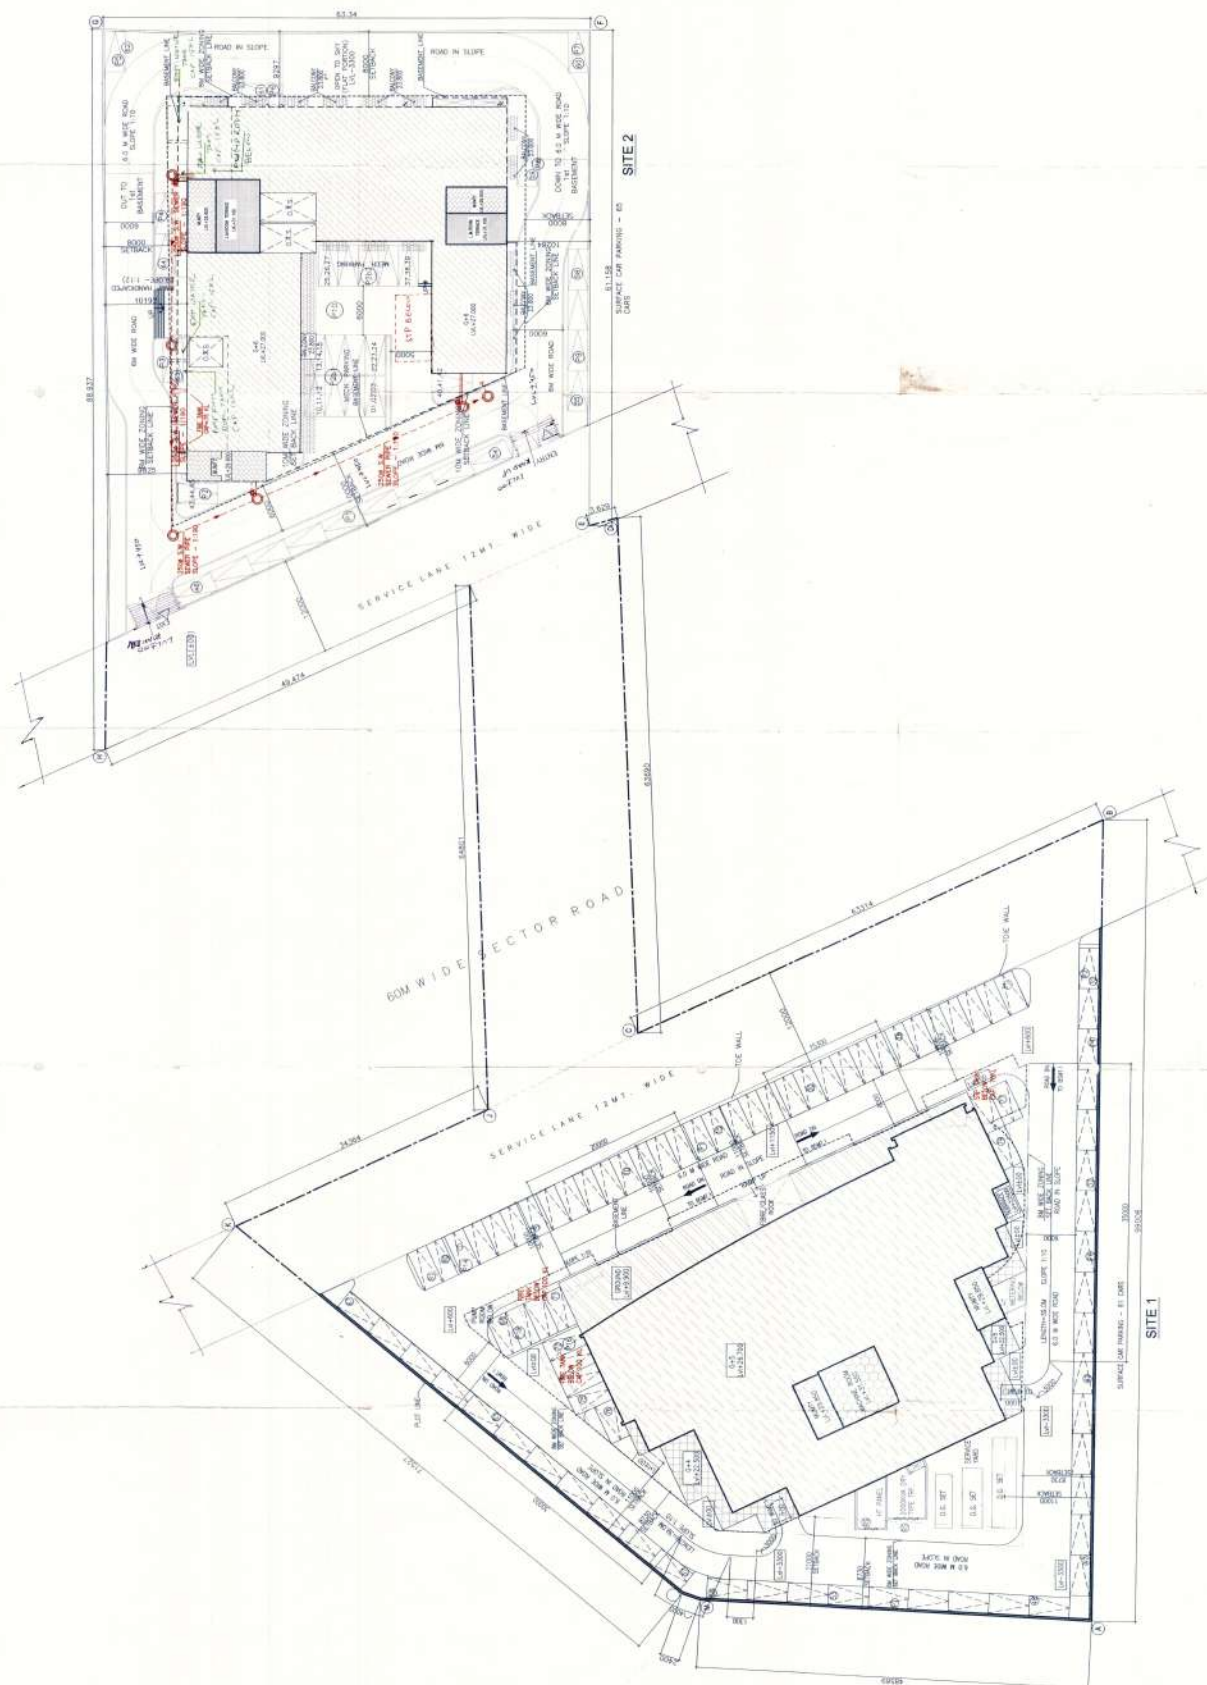



**Note:-**  
 1. BUILDING IS AUTOMATICALLY SUPPLEMENTED BY AUTOMATIC SPRINKLER SYSTEM IN ALL FLOORS.  
 2. BUILDING HAS AUTOMATIC SPRINKLER SYSTEM.  
 3. BUILDING WILL BE DESIGNED STRUCTURE AS PER RELEVANT CODES FOR EARTH QUAKE RESISTANCE.

**LEGEND:-**

REVISED BUILDING PLAN OF  
 COMMERCIAL COLONY MEASURING  
 2.9812 ACRES (LICENCE NO. 103  
 OF 2009 DATED 15.05.2008) IN  
 SECTOR - 42 & 65, GURGAON  
 MANESAR URBAN COMPLEX BEING  
 DEVELOPED BY Sh. BALVINDER  
 UPPAL

MR. BALVINDER UPPAL  
 ARCHITECTURE ARCHITECTS



RISIMIS ARCHITECTS PVT. LTD.  
 69, Noida Road, Block 1, Noida  
 (Sector 02B, Noida, Noida)  
 New Delhi - 110070  
 Tel: 011-26995616, 26995617




ARCHITECT'S SEAL & SIGNATURE  
 OWNER'S SEAL & SIGNATURE




APRIL 2013 SCALE: 1:100  
 DRAWING TITLE: ELEVATION - 1, 2, 3 & 4  
 SHEET - 2


DRAWING NO.: H-02

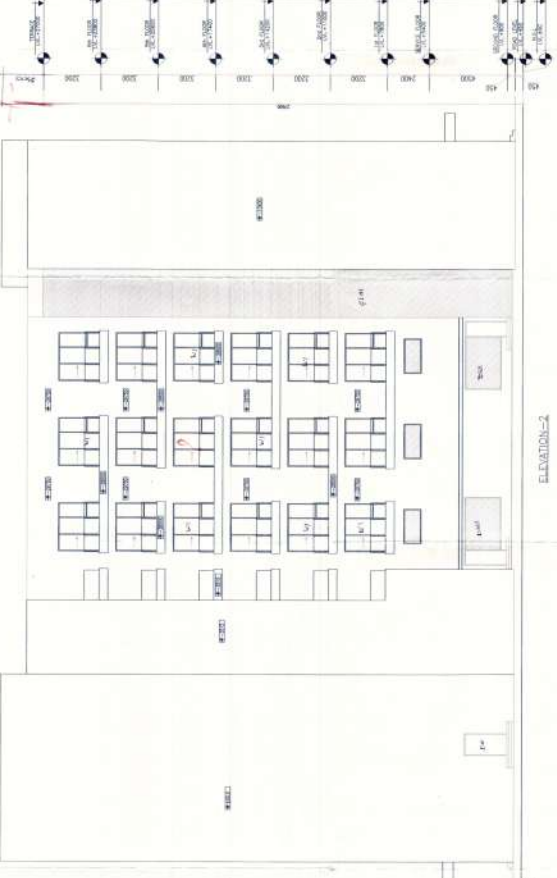


ELEVATION-2

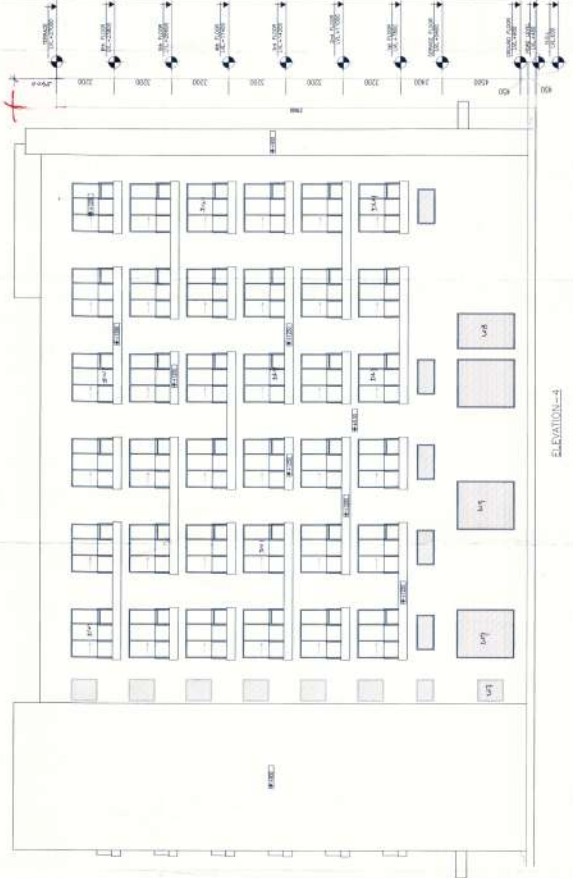

ELEVATION-3

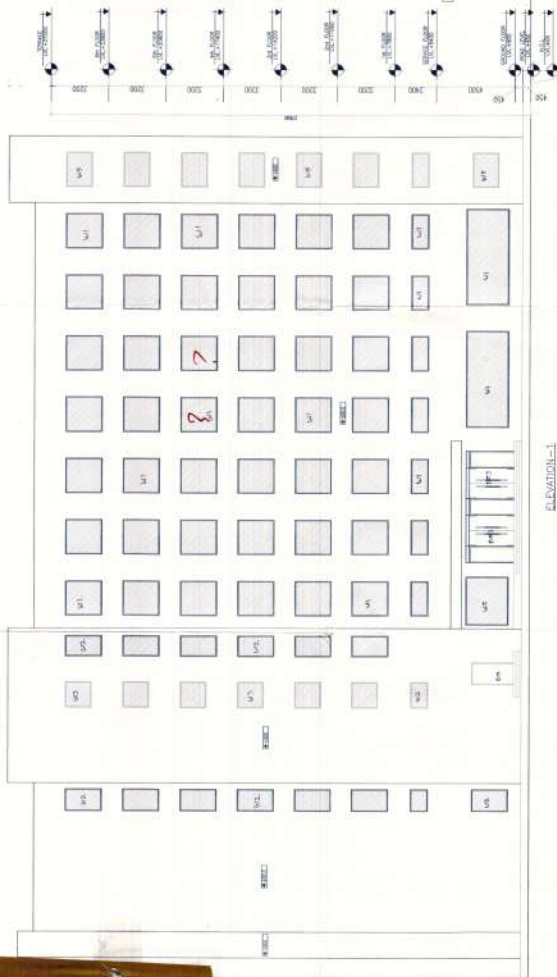

ELEVATION-1


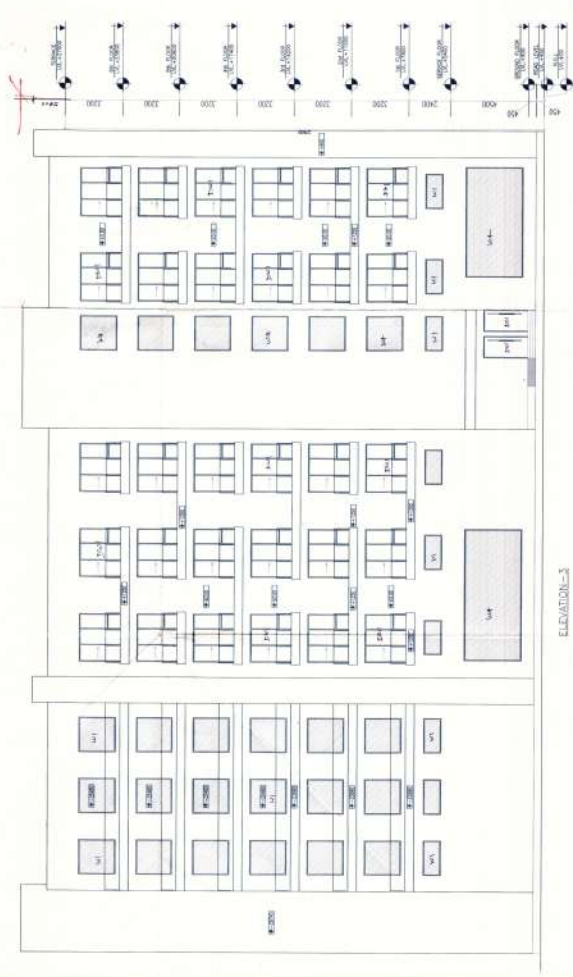


ELEVATION-4

**Note:-**  
 1. BUILDING IS SPECIFICALLY LIGHTED MECHANICALLY VENTILATED FULLY AIR CONDITIONED & HAS AUTOMATIC SPRINKLER SYSTEM ON ALL FLOORS.  
 2. BUILDING HAS AUTOMATIC SPRINKLER SYSTEM WHEREVER REQUIRED BY NBC.  
 3. BUILDING WILL BE DESIGNER STRUCTURED AS PER PRESENT IS CODES FOR EARTHQUAKE RESISTANCE.  
**LEGEND:-**

**SCHEDULE OF WATER PUMPS AND TREATMENT PLANTS**

S.NO.	DESCRIPTION
1.	RAW WATER TREAT PLANT (RWT)
2.	RAW WATER TREAT PLANT (RWT) (STANDBY)
3.	RAW WATER TREAT PLANT (RWT) (STANDBY)
4.	RAW WATER TREAT PLANT (RWT) (STANDBY)
5.	RAW WATER TREAT PLANT (RWT) (STANDBY)
6.	RAW WATER TREAT PLANT (RWT) (STANDBY)
7.	RAW WATER TREAT PLANT (RWT) (STANDBY)

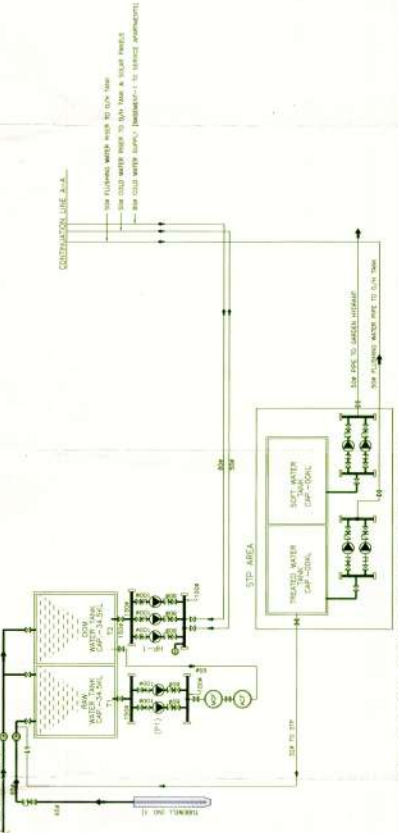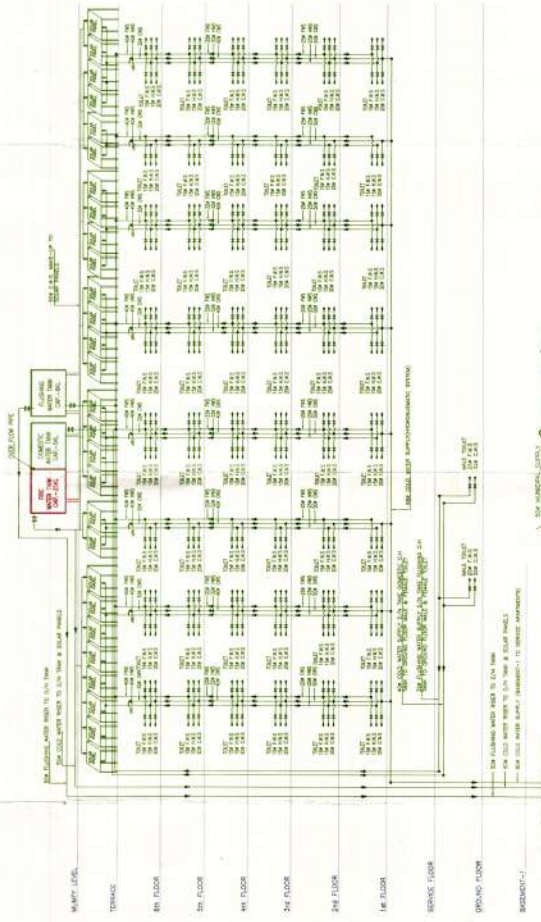

NOTE:- PLEASE REFER RESPECTIVE SYSTEM DIAGRAMS FOR FIRE FIGHTING STP AND HOT WATER GENERATION SYSTEM FOR DETAIL.

REVISED BUILDING PLAN OF  
 COMMERCIAL COLONY MEASURING  
 2.8872 ACRES (LICENCE NO. 103  
 OF 2008 DATED 15.05.2008) IN  
 SECTOR 42 & 65 GURGAON  
 MANESAR URBAN COMPLEX BEING  
 DEVELOPED BY SH. BALVINDER  
 UPPAL

Client: MR. BALVINDER UPPAL

Architect: RISIMIS ARCHITECTS



RISIMIS ARCHITECTS PVT. LTD.  
 69 Nara Nivas, Block 2, Kirti  
 (Behind D2), Vasant Kunj,  
 New Delhi-110070.  
 TEL: 011-26889616, 26889617



ARCHITECT'S SEAL & SIGNATURE

OWNER'S SEAL & SIGNATURE

APRIL 2013 SCALE: NTS

DRAWING TITLE:- SCHEMATIC DIAGRAM 2



DRAWING NO:- 9C-02

**Note:-**  
 1. BUILDING IS ARTIFICIALLY LIGHTED MECHANICALLY VENTILATED AND HAS AUTOMATIC FIRE EXTINGUISHERS.  
 2. BUILDING HAS AUTOMATIC SPRINKLER SYSTEM.  
 3. BUILDING WILL BE DESIGNED TO RESIST AS PER RELEVANT IS CODES FOR EARTH QUAKE RESISTANCE.

**LEGEND:-**

**SERVICE APARTMENT**

**HOTEL**

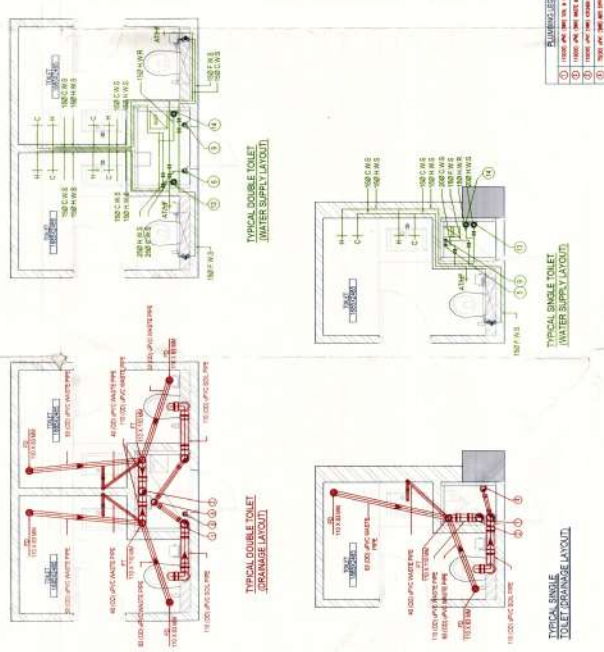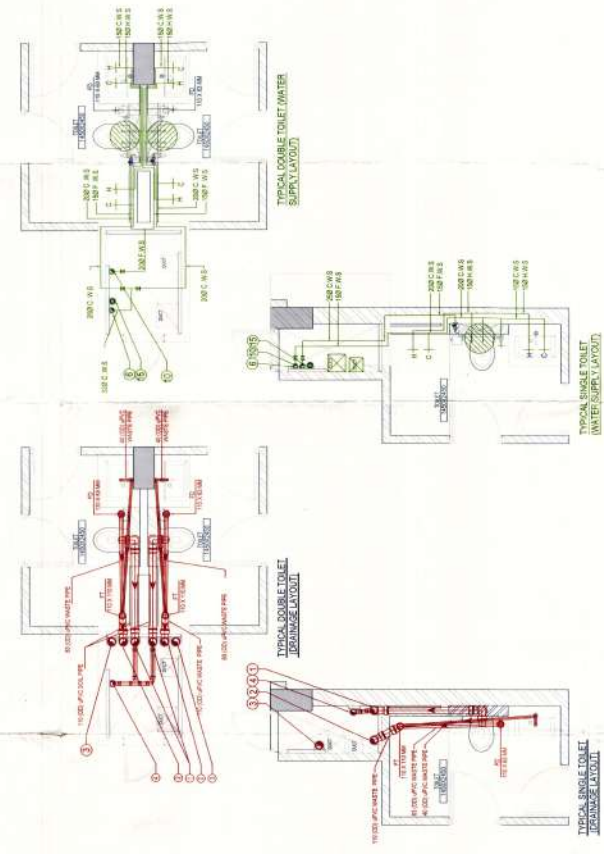

PLUMBING LEGEND	
1	10000 GPM WATER SUPPLY LINE
2	10000 GPM WATER SUPPLY LINE
Project:  
 REVISED BUILDING PLAN OF  
 COMMERCIAL COLONY MEASURING  
 2.88/12 ACRES (LICENCE NO. 103  
 OF 2008 DATED 15.05.2008) IN  
 SECTOR -42 & 65, GURGAON  
 MANESAR URBAN COMPLEX BEING  
 DEVELOPED BY SH. BALVINDER  
 UPPAL

Client:  
 MR. BALVINDER UPPAL

Associate Architect



RISIMIS ARCHITECTS PVT. LTD.  
 B-30/30 New, Bhawan Kuri,  
 New Delhi, (Delhi 110014),  
 New Delhi, (Delhi 110014),  
 TEL: 011-26388605, 26388617



ARCHITECT'S SEAL & SIGNATURE



DATE: APRIL 2013  
 SCALE: 1:50  
 DRAWING TITLE: TOILET DETAIL  
 DRAWING NO.: TD-01