 


G.C. FOR COMMERCIAL BLOCK 1 =668.426 SQ.M.

PIPE LINE	  	  
(1) 1100 00 JVCB SP STACK	  	  
(2) 1100 00 JVCB WP STACK	  	  
(3) 1100 A 3 P	  	  
(4) DWS DTAKE	  	  
(5) DWS DTAKE	  	  
(6) DWS RISER	  	  
(6) FLUSHING RISER	  	  
(7) 1100 00 JVCB R.W.P	  	  
(8) 1100 00 JVCB DRAIN (PIPERALCON)	  	  

DRAWING TITLE (SUBMISSION DRAWING)			DRG. NO.
COMMERCIAL BLOCK - 1			
SCALE - 1:100	DATE - SEP 2019		23

 (HQ)
 STA
 Member Secretary
 EPC
 AD






 STA (HQ)
 Member
 EPC
 RA


 CTO
 Chairman
 EPC
 Rte


Ram Afzal Baisi
 AD(HQ)

DIRECTOR (GENERAL)
 AD (HQ)

Deputy Director (T)
 C/o Directorate Fire Services
 Mumbai, B.P.O.

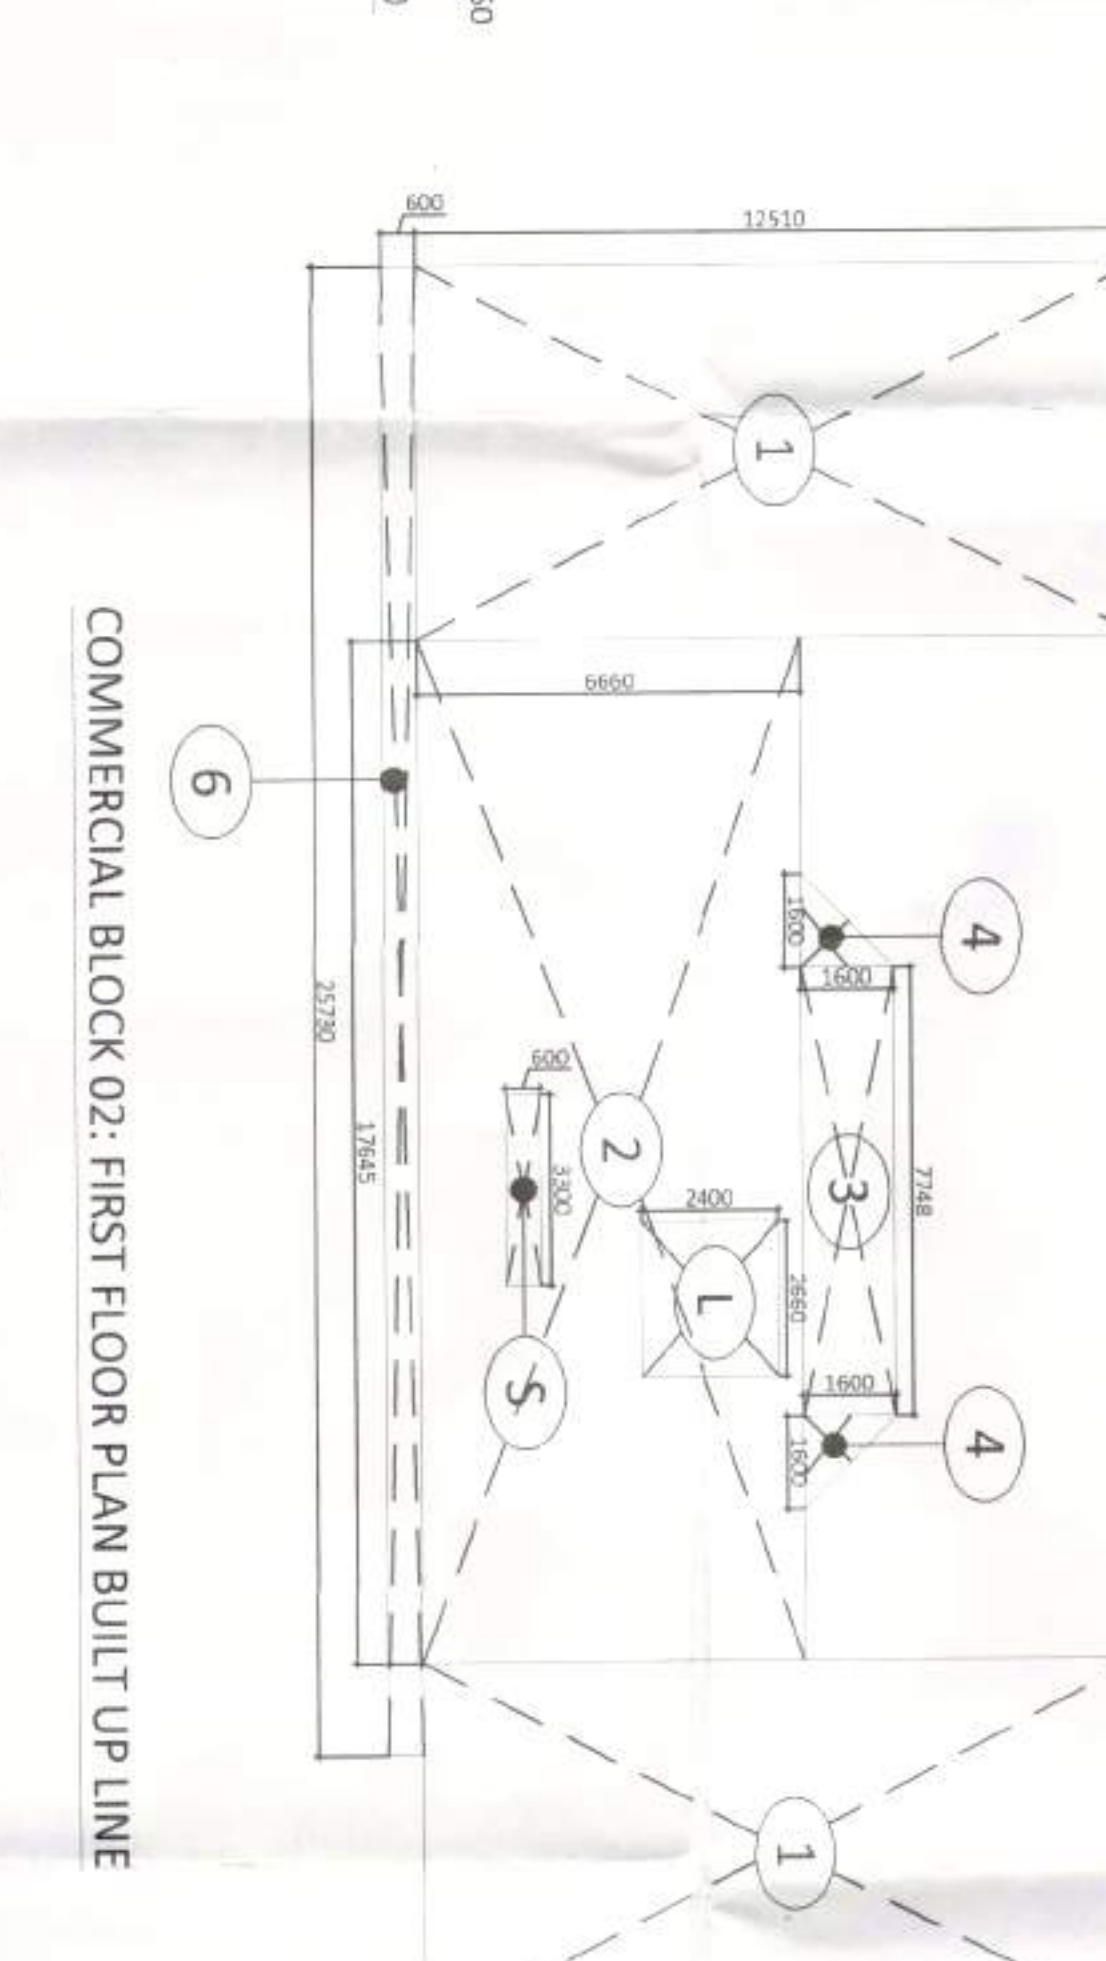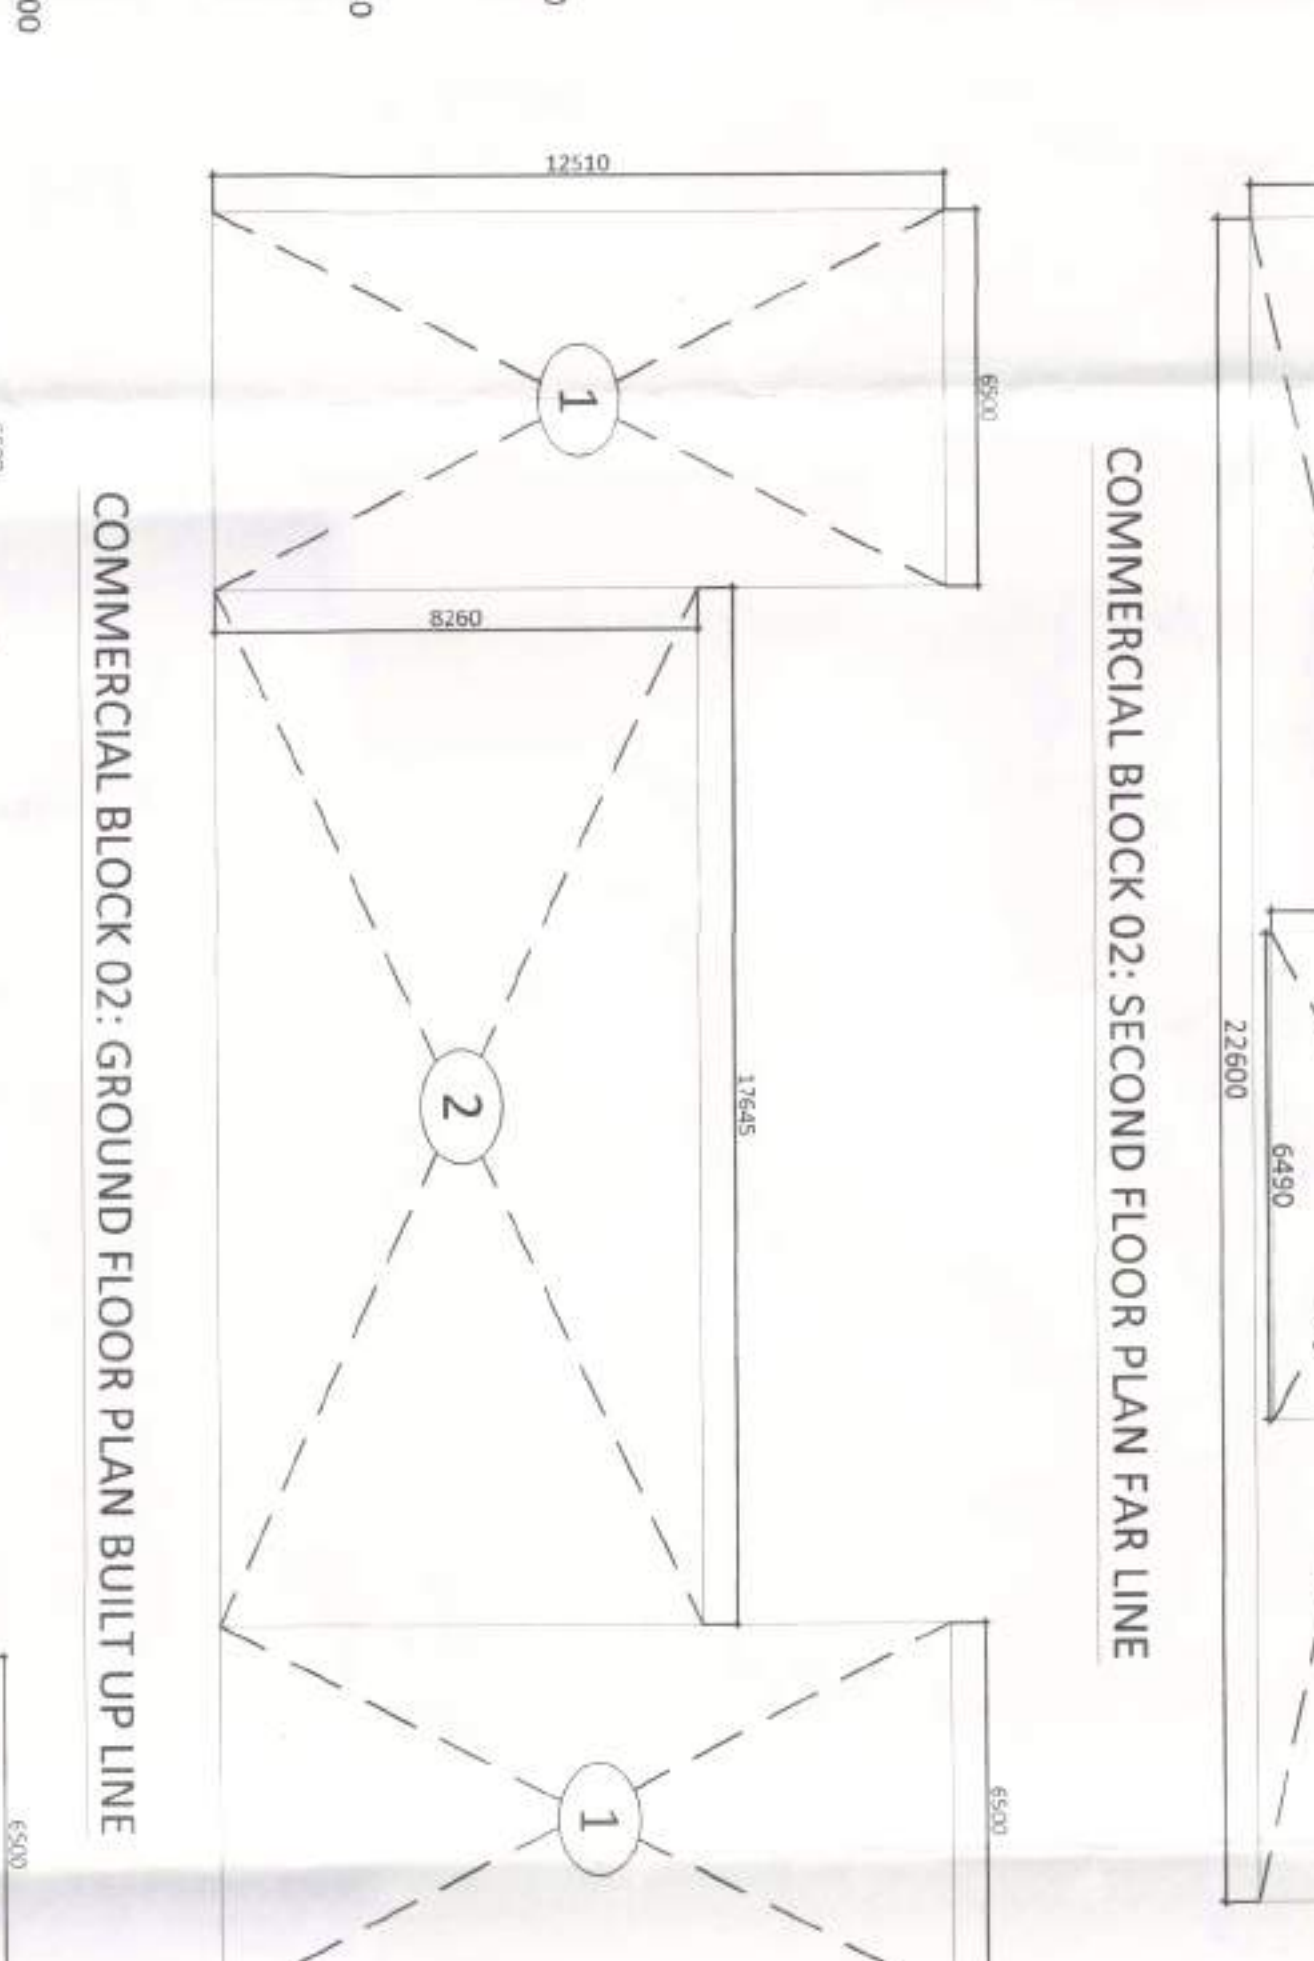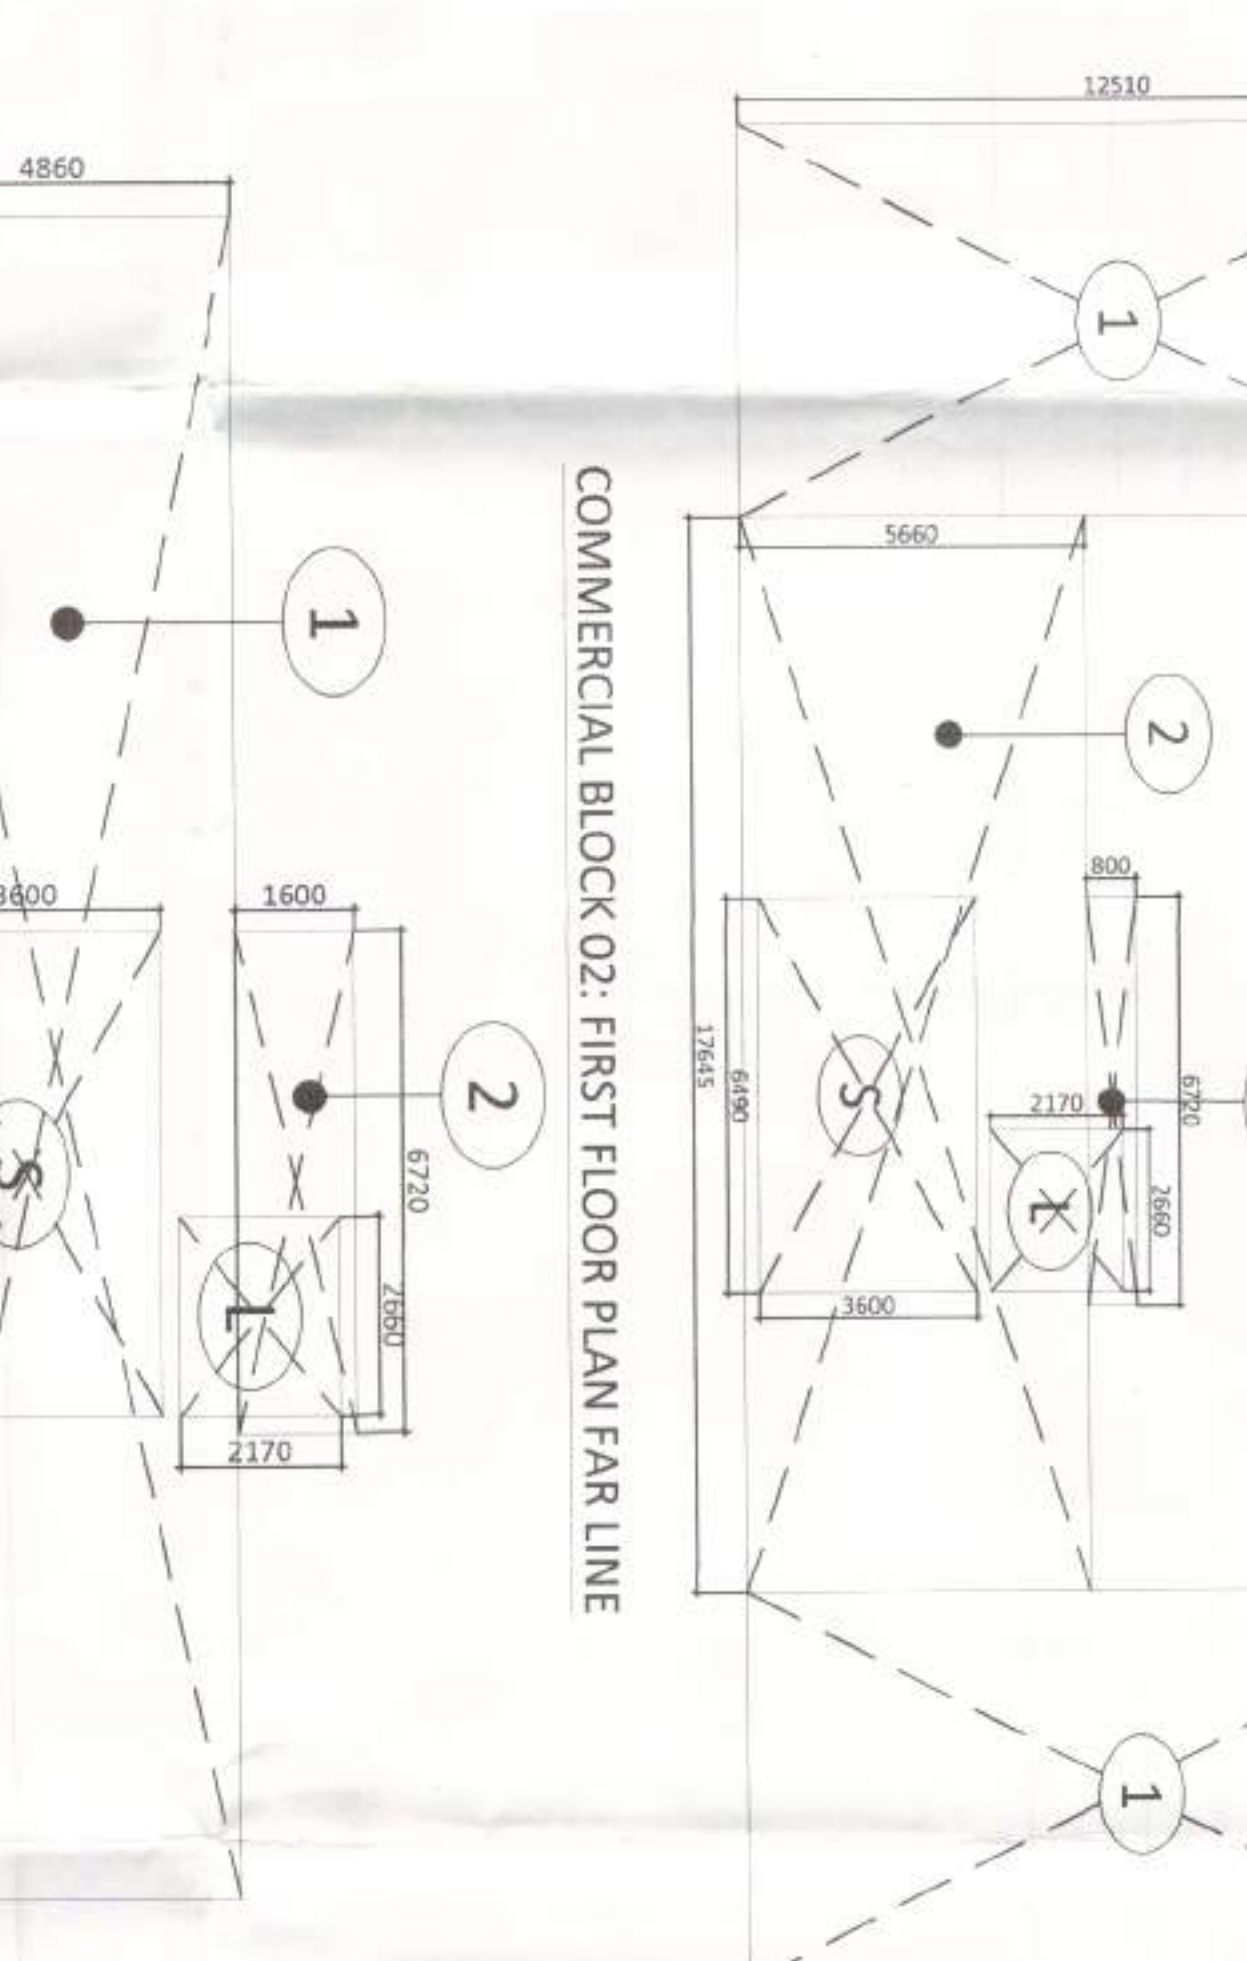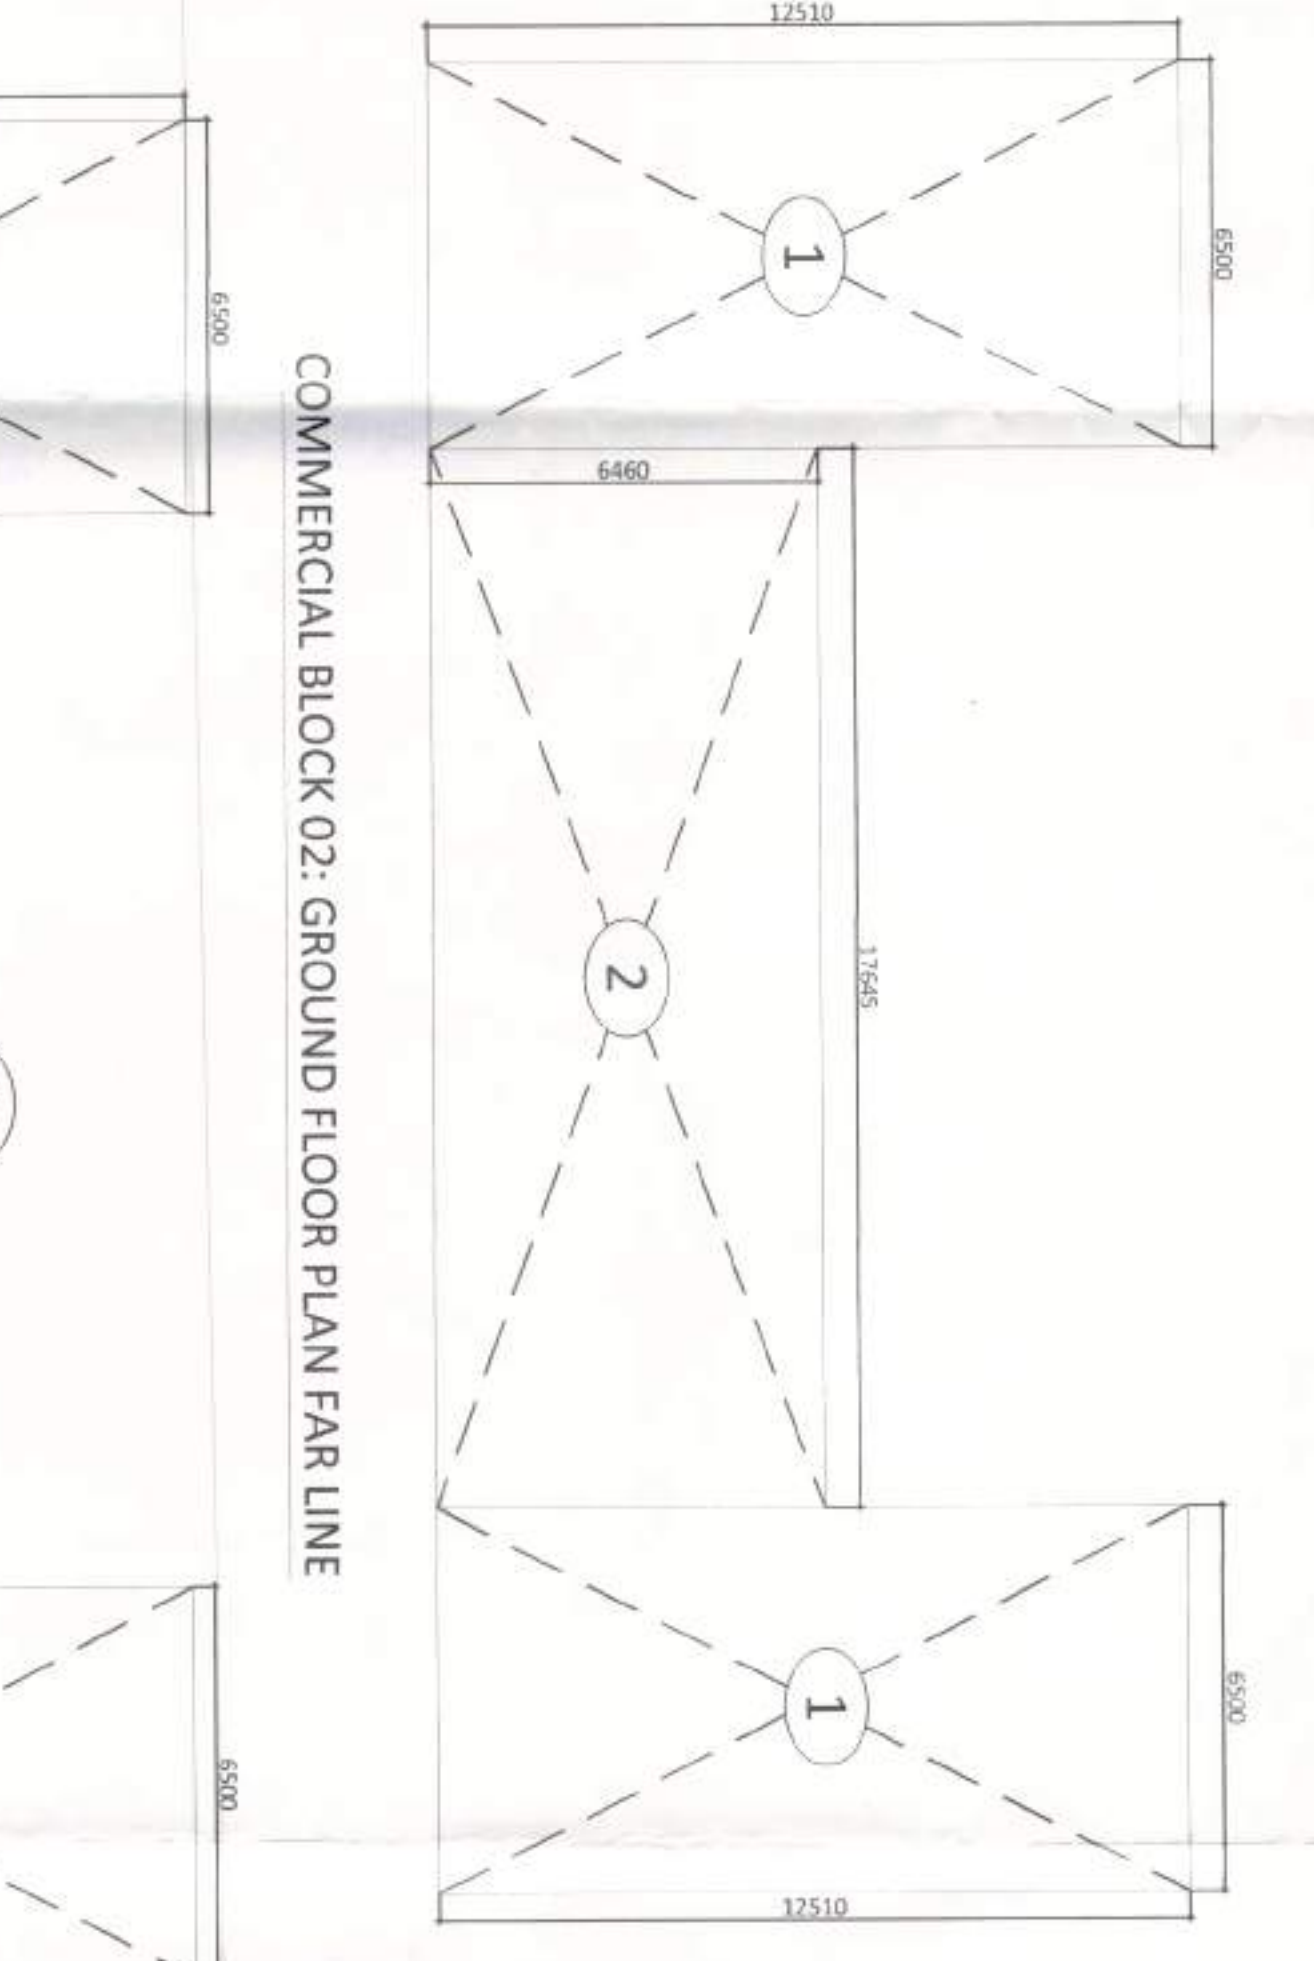

100

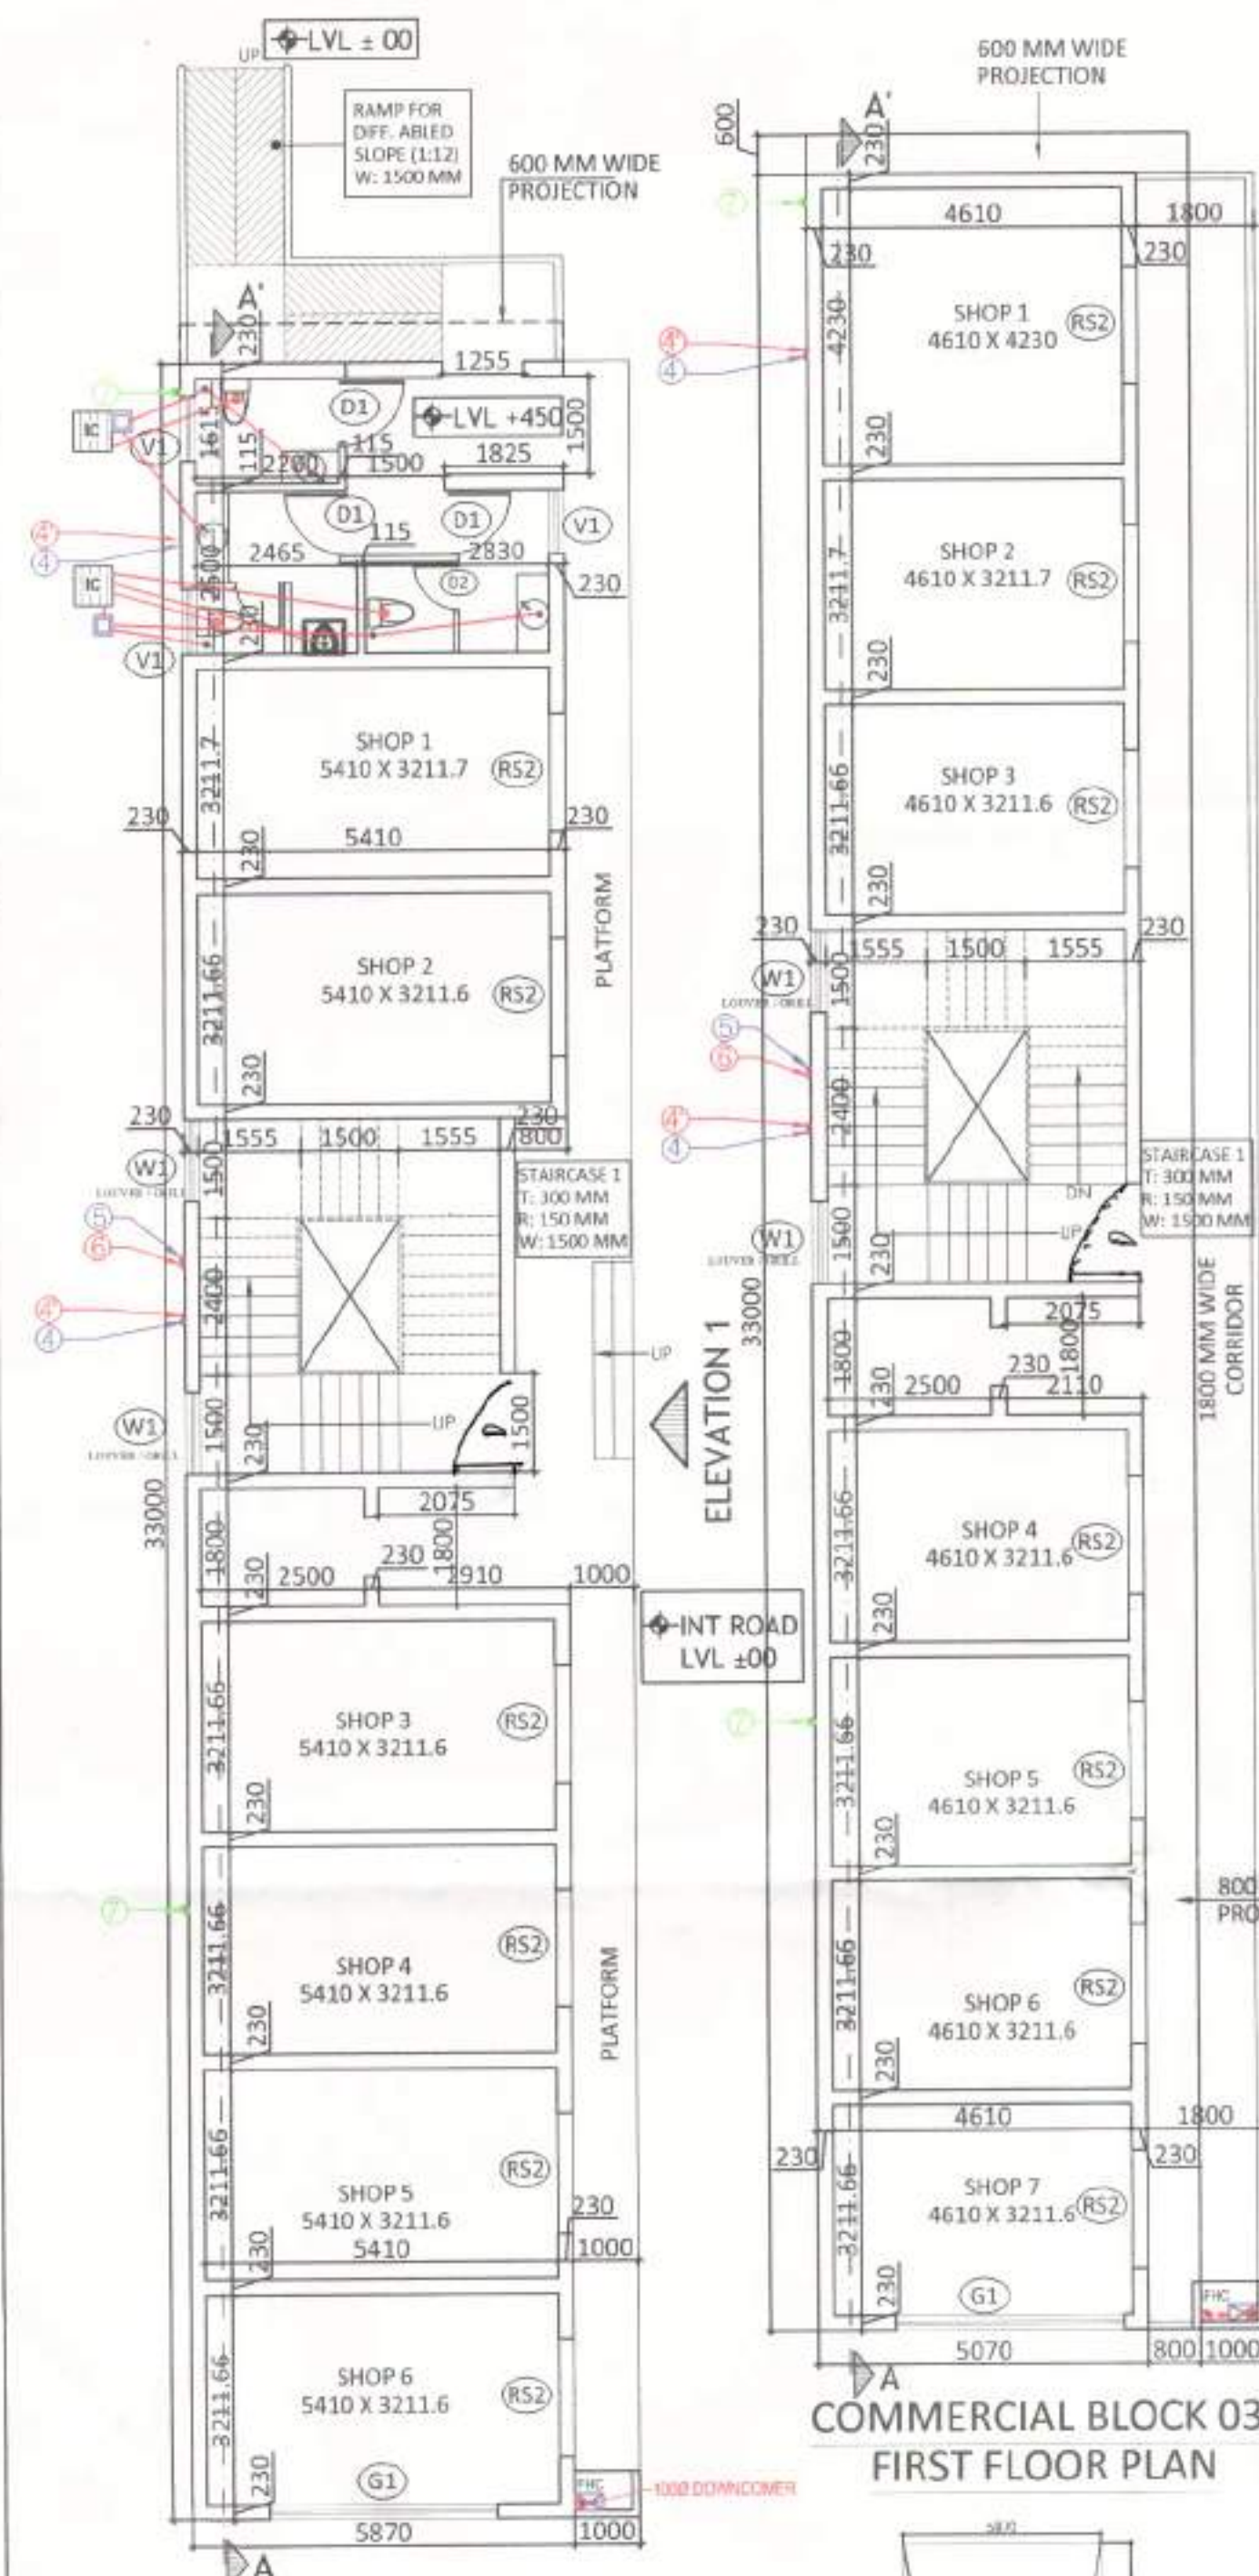

COMMERCIAL BLOCK 03:
GROUND FLOOR PLAN





F.A.R. OF GROUND FLOOR FOR COMMERCIAL BLOCK 3

S.NO.	SIZE	NO. OF BLOCKS	TOTAL (SQ.M.)
1	5,870 X 33,000	1	193,710
TOTAL			193,710 SQ.M.

F.A.R. OF FIRST FLOOR FOR COMMERCIAL BLOCK 3




S.NO.	SIZE	NO. OF BLOCKS	TOTAL (SQ.M.)
2	5,070 X 33,000	1	167,310
L	2,500 X 1,800	1	4,500
S	4,610 X 5,400	1	24,894
2 - (L + S)			
TOTAL			137,916 SQ.M.

TOTAL F.A.R. FOR COMMERCIAL BLOCK 3
= GROUND + FIRST FLOOR = 331.626 SQ.M

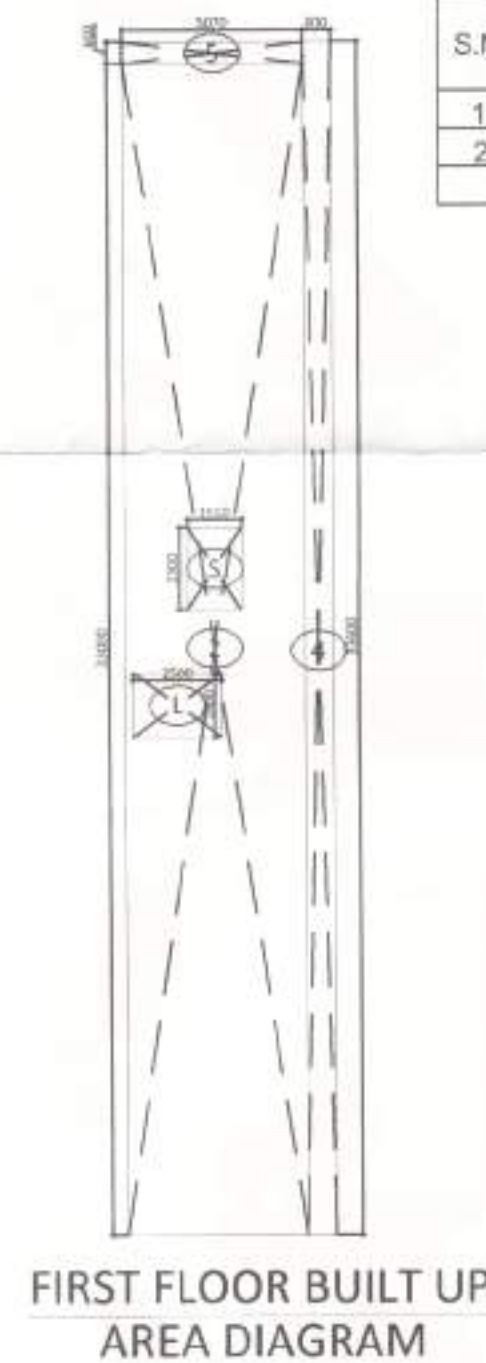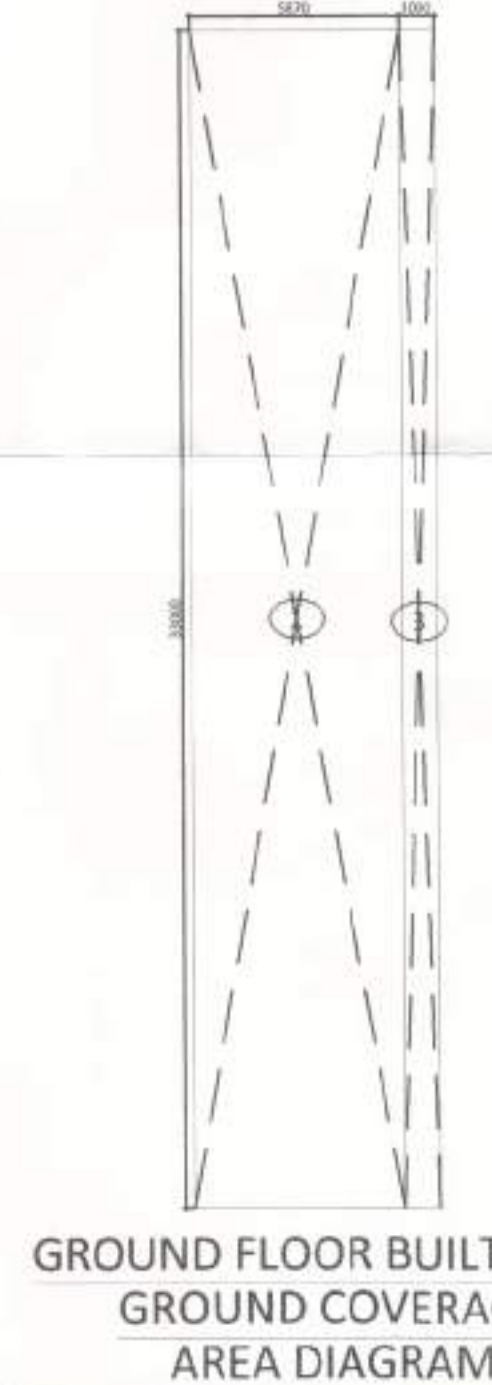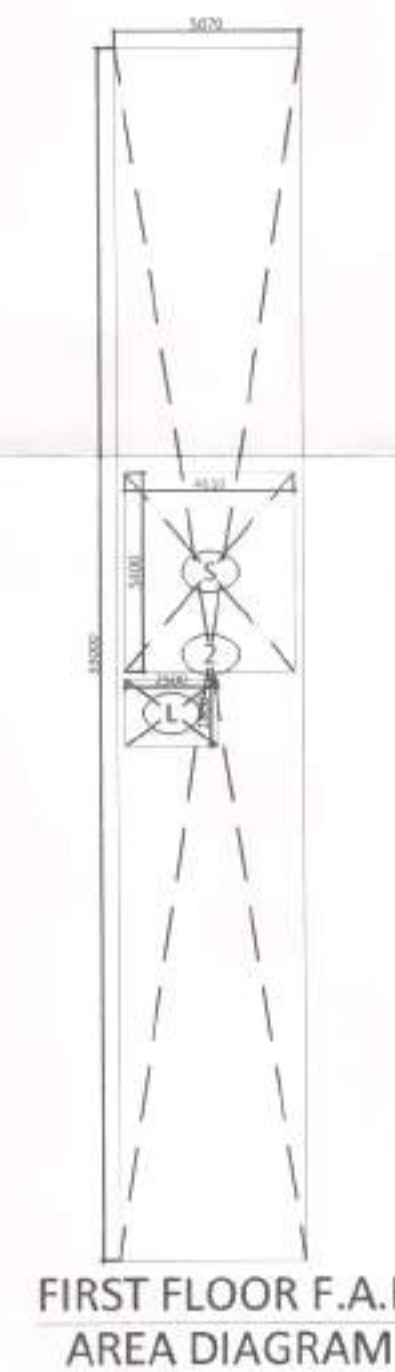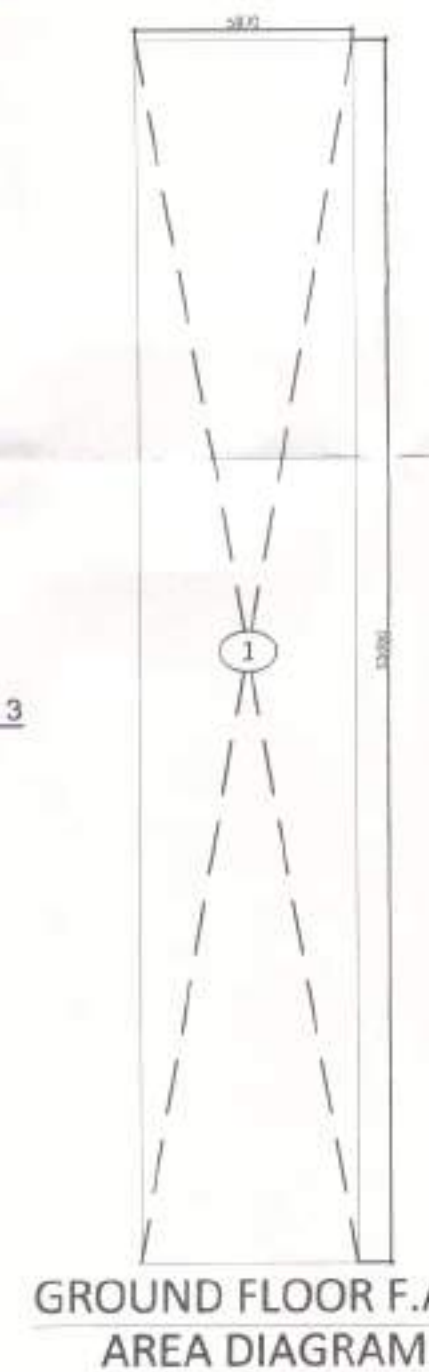


COMMERCIAL BLOCK 03:
TERRACE PLAN

COMMERCIAL BLOCK 03:
MUMTY PLAN

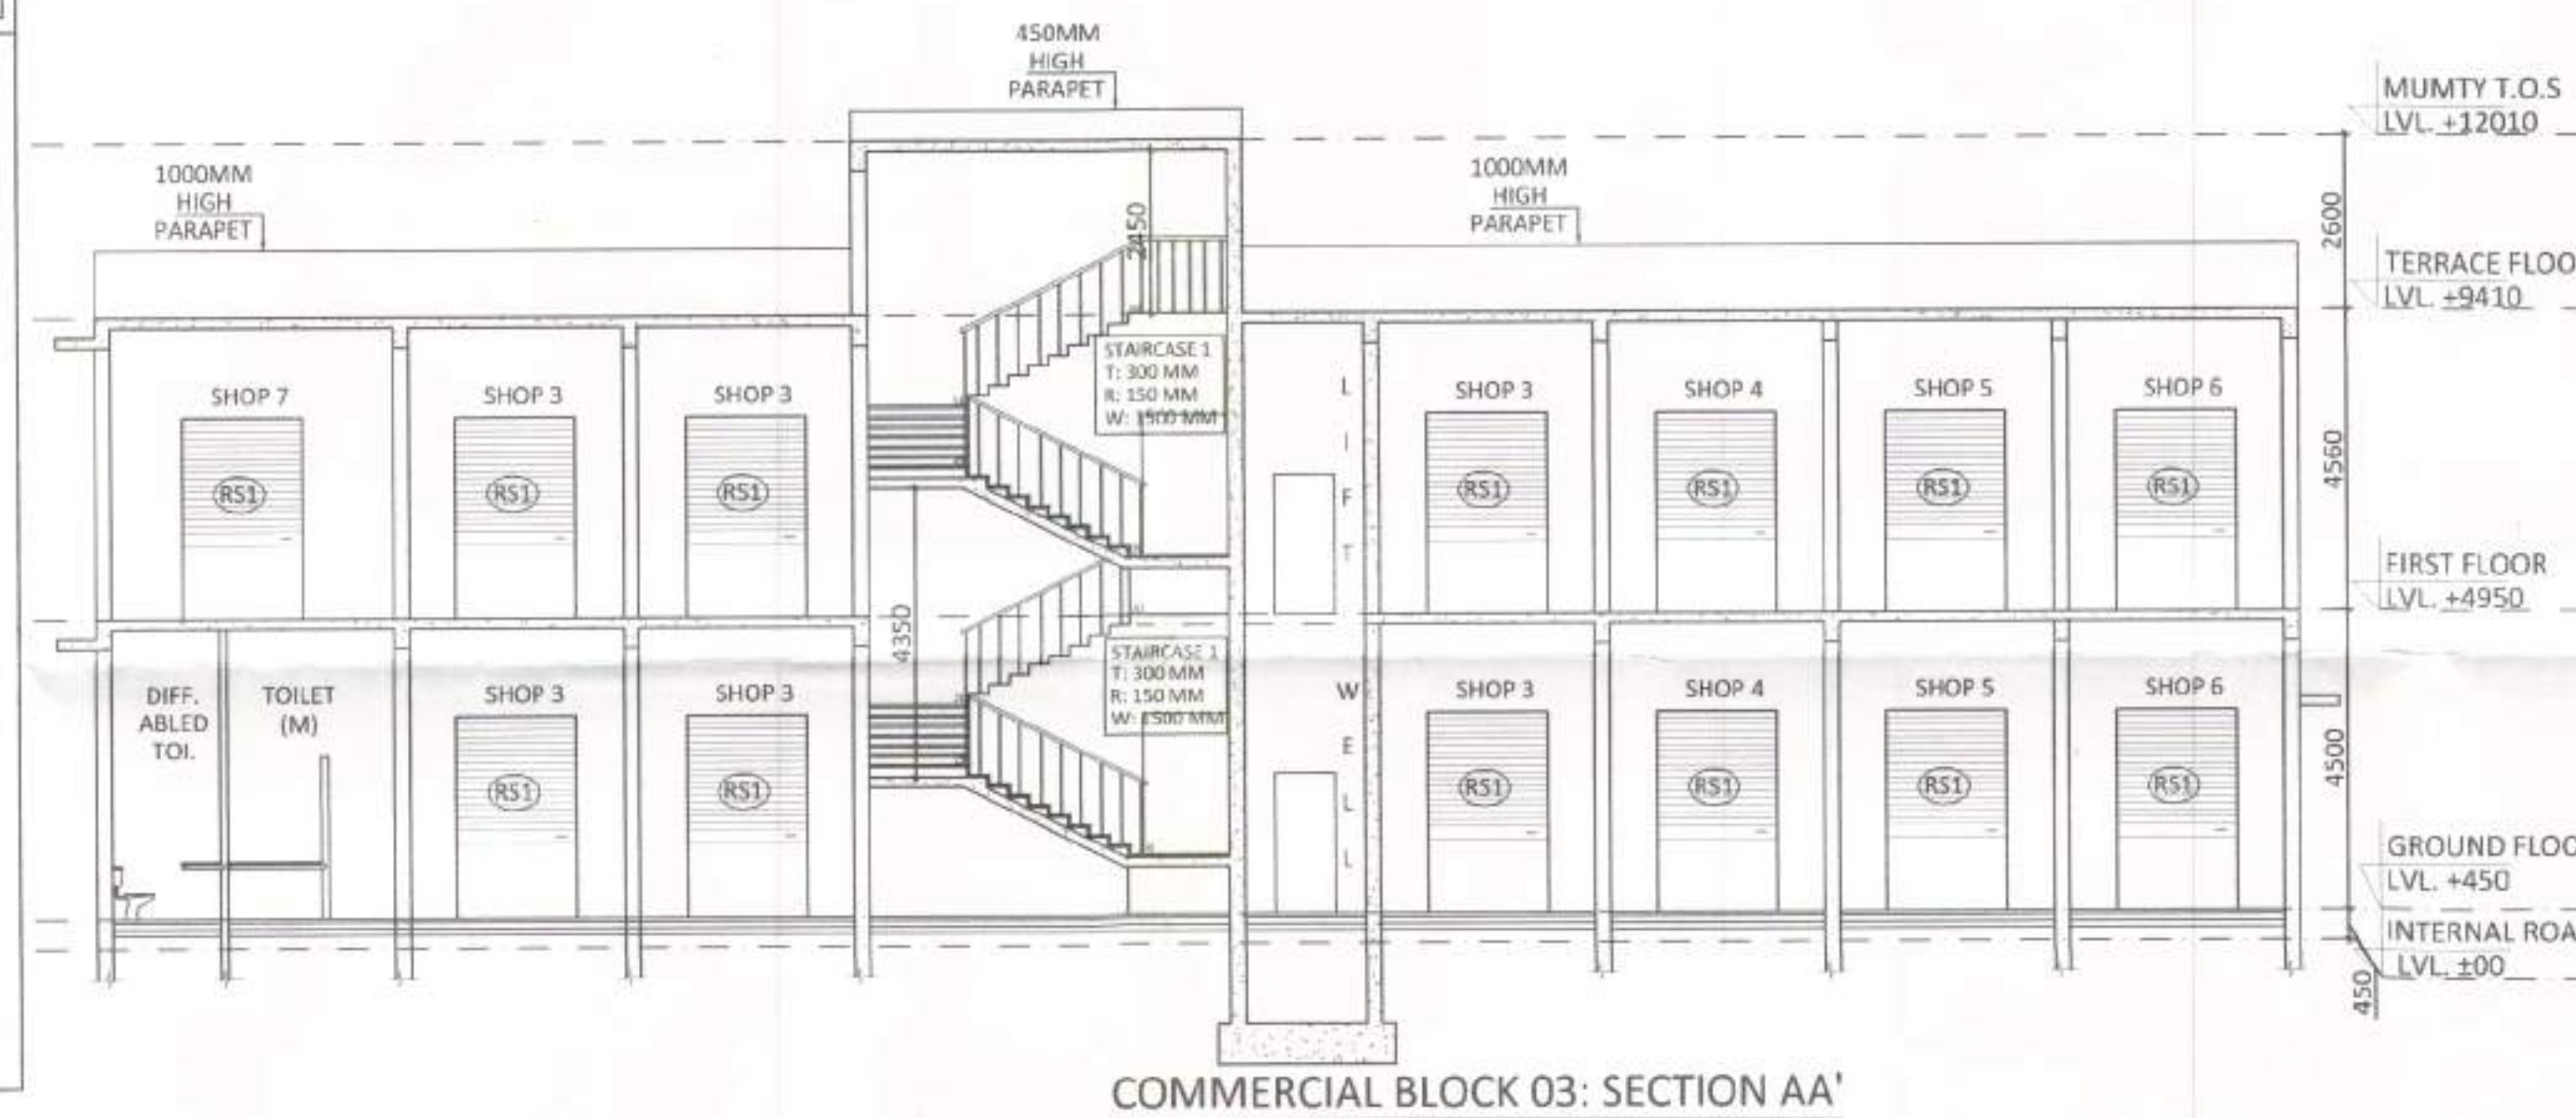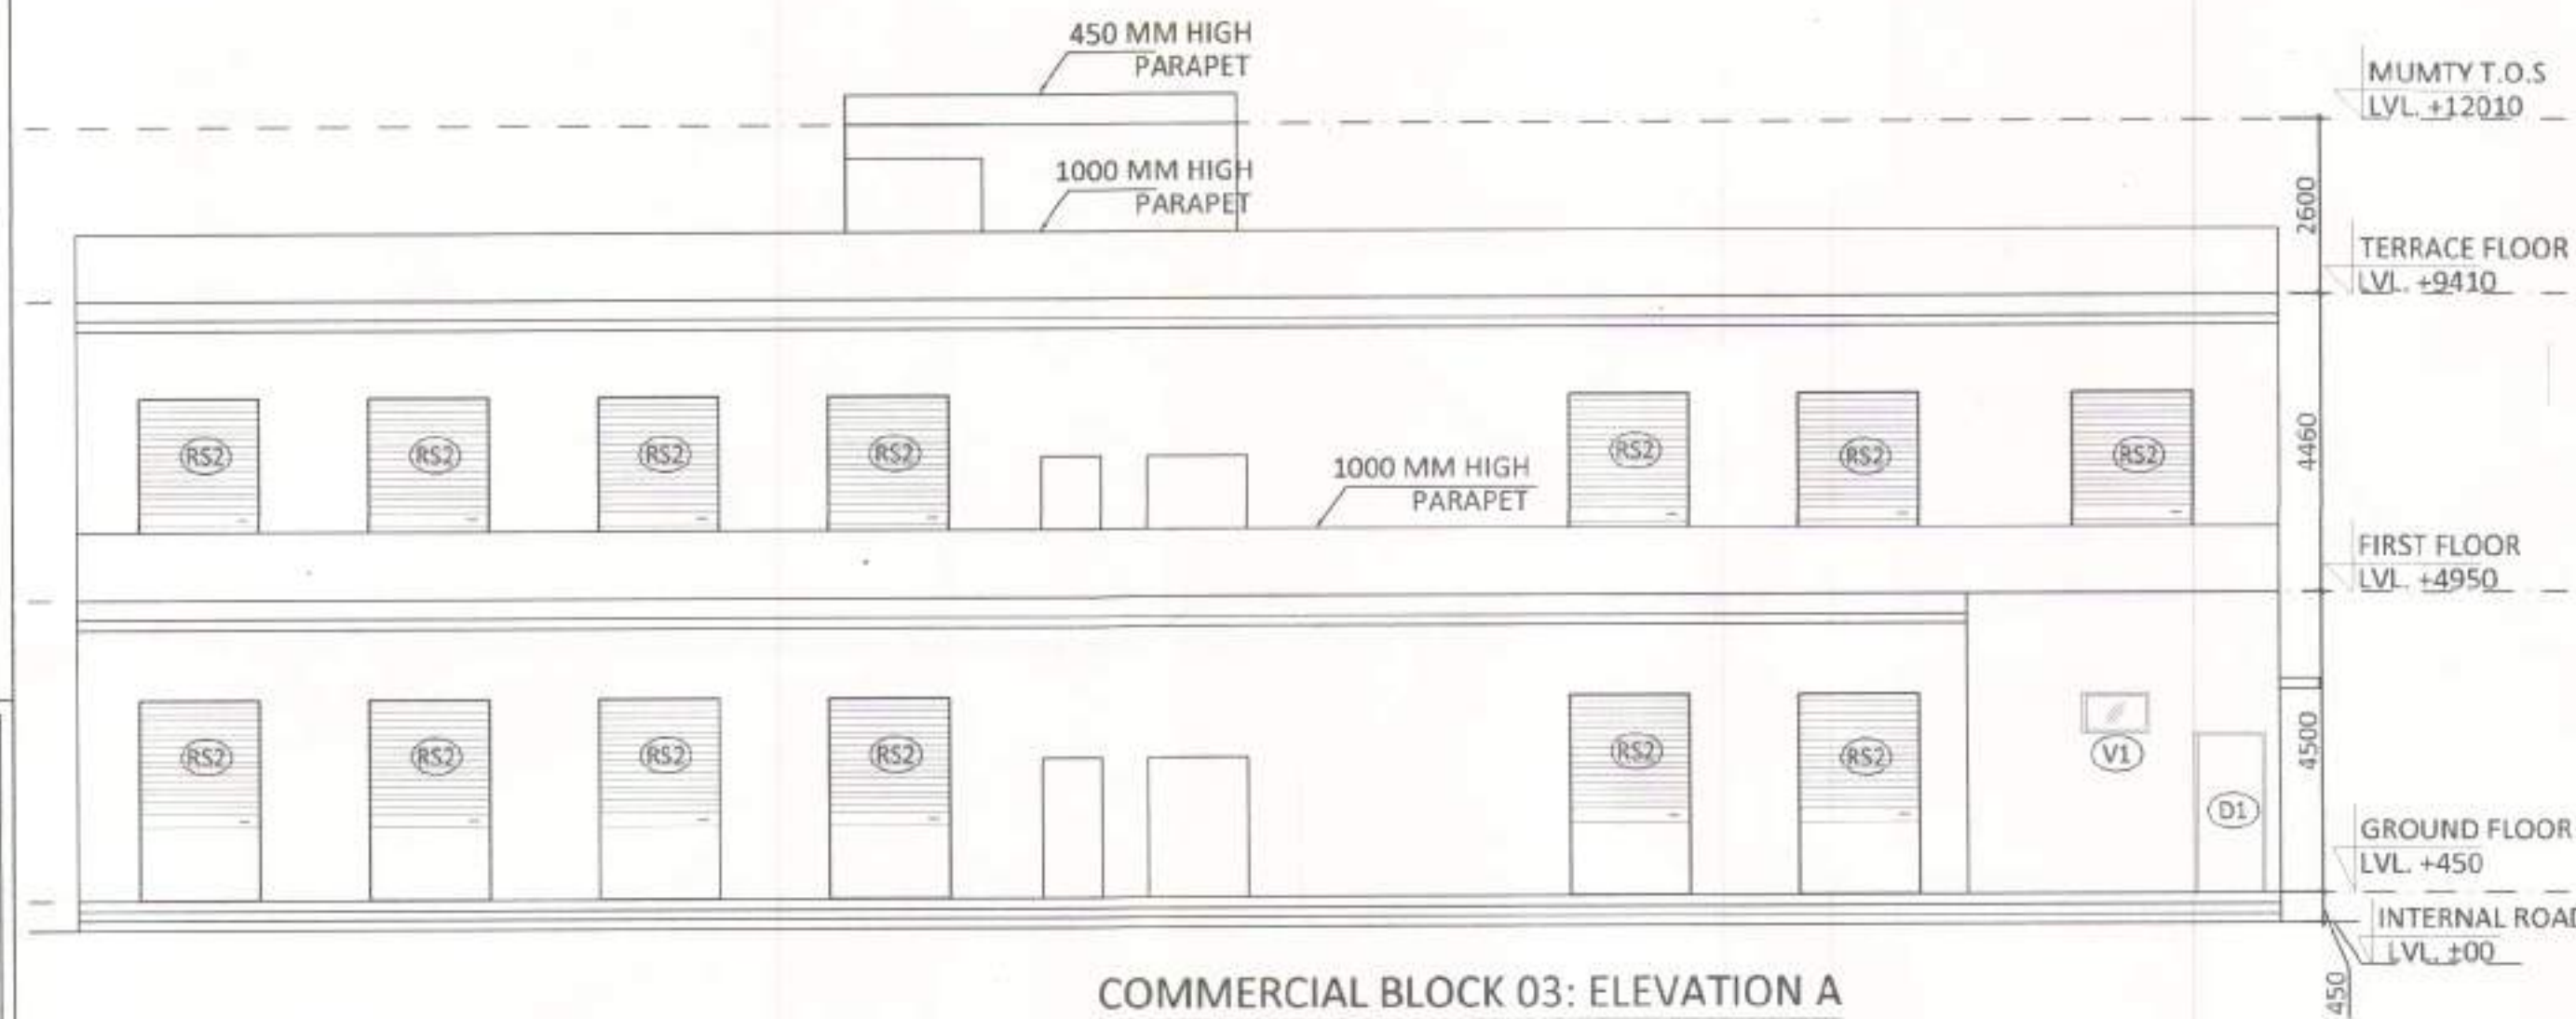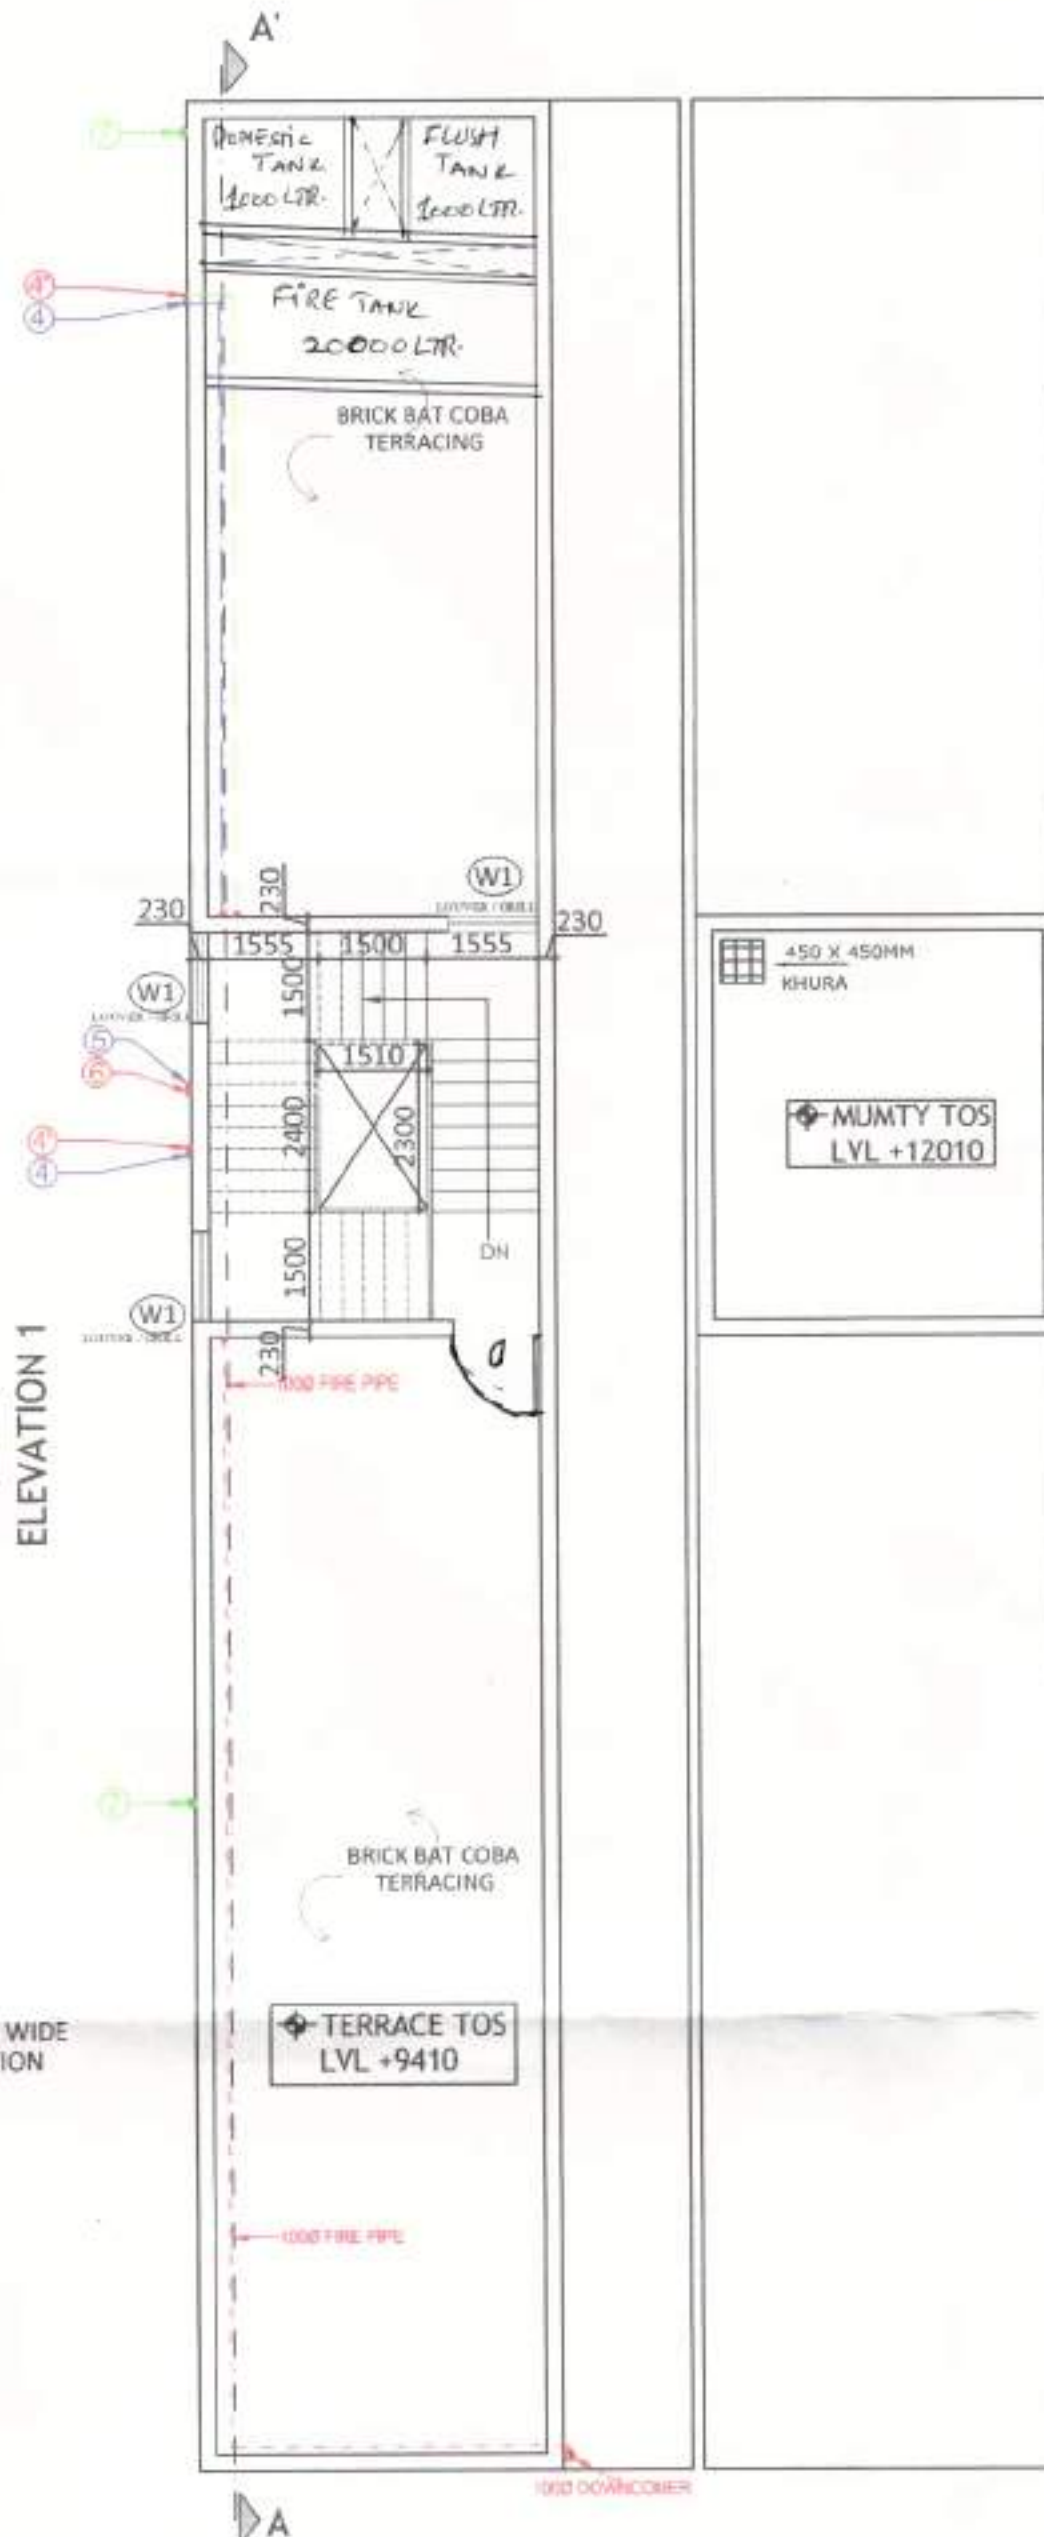

BUILT UP AREA GROUND FLOOR FOR COMMERCIAL BLOCK 3

S.NO.	SIZE	NO. OF BLOCKS	TOTAL (SQ.M.)
1	5,870 X 33,000	1	193,710
2	1,000 X 33,000	1	33,000
TOTAL			226,710 SQ.M.

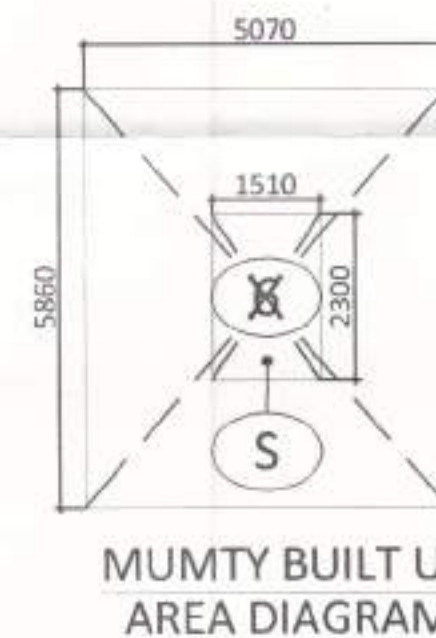

BUILT UP AREA FIRST FLOOR FOR COMMERCIAL BLOCK 3

S.NO.	SIZE	NO. OF BLOCKS	TOTAL (SQ.M.)
3	5,070 X 33,000	1	167,310
4	800 X 33,600	1	26,880
5	5,070 X 600	1	3,042
L	2,500 X 1,800	1	4,500
S	1,510 X 2,300	1	3,473
3 + 4 + 5 - (L + S)			
TOTAL			189,259 SQ.M.

BUILT UP AREA FOR COMMERCIAL BLOCK 3
= GROUND BUILT UP + FIRST FLOOR BUILT UP
+ MUMTY BUILT AREA = TOTAL BUILT AREA = 442,206 SQ.M

GROUND FLOOR AREA FOR COMMERCIAL BLOCK 3
GROUND COVERAGE FOR COMMERCIAL BLOCK 3 = BUILT UP OF GROUND FLOOR = 226.71 SQ.M.

BUILT UP AREA MUMTY FLOOR FOR COMMERCIAL BLOCK 3

S.NO.	SIZE	NO. OF BLOCKS	TOTAL (SQ.M.)
6	5,070 X 5,880	1	29,710
S	1,510 X 2,300	1	3,473
6 - S			
TOTAL			26,237 SQ.M.

PIPE LEGEND

1	1100 OD uPVC SP STACK
2	1100 OD uPVC WP STACK
3	750 A.S.P
4	DWS D/TAKE
5	FWS D/TAKE
6	DWS RISER
7	FLUSHING RISER
8	1100 OD uPVC R/W P
9	750 uPVC DRAIN PIPE (BALCONY)

DOOR WINDOW SCHEDULE

TYPE	SIZE	CILL	UNTEL	DESCRIPTION
RS2	1800 X 3000	-	3000	SHOP
G1	3500 X 2400	600	3000	SHOP
G2	1800 X 2400	600	3000	SHOP
D1	1000 X 2400	-	2400	TOILET
V1	1000 X 600	2400	3000	TOILET
W1 (LOUVER/GRILL)	1250 X 1500	2400	900	STAIRCASE
TD	1200 X 2100	-	2100	TERRACE

SUBMISSION DRAWING

CLIENT: M/S. SIGNATURE GLOBAL (INDIA) PRIVATE LIMITED
Signature Global, 1308 Dr. Gopal Das Building
26 Barakhamba Road C.P. New Delhi

PROJECT TITLE: PROPOSED BUILDING PLAN OF AFFORDABLE GROUP HOUSING COLONY FOR AN AREA MEASURING 3.00 ACRES (LICENCE NO. 89 OF 2019 DATED 02/08/2019) IN SECTOR-89, GURUGRAM, HAREKAR URBAN COMPLEX BEING DEVELOPED BY HAREKAR SARE LAND HOLDING COMPANY ONE PVT. LTD. AND OTHERS IN COLLABORATION WITH SIGNATURE GLOBAL INDIA PVT. LTD.

CONSUMMATE ENGINEERING SERVICES PVT. LTD.
2-10, 2nd Floor, Convent Plaza, Main Street, Sector-14
Gurgaon, Haryana - 122002
Tel: +91-11-26047000 Fax: +91-11-26047001
E-mail: info@consummate.com

NNC DESIGN INTERNATIONAL
2-10, 2nd Floor, Convent Plaza, Main Street, Sector-14
Gurgaon, Haryana - 122002
Tel: +91-11-26047000 Fax: +91-11-26047001
E-mail: info@nncdesign.com

R.K. & ASSOCIATES
ARCHITECTS, ENGINEERS & PLANNERS
B-31, GREEN PARK MAIN, NEW DELHI - 110016, INDIA
Tel: +91-11-26111111, 26111112, 26111113, 26111114
Fax: (011) 2606-2040 E-mail: rkassociates@gmail.com

ARCHITECT'S SIGNATURE: *[Signature]* OWNERS' SIGNATURE: *[Signature]*

DRAWING TITLE: (SUBMISSION DRAWING) COMMERCIAL BLOCK -3

SCALE: 1:100 DATE: AUG 2019

25