





SECTION A
SECTION A




SECTION B
SECTION B

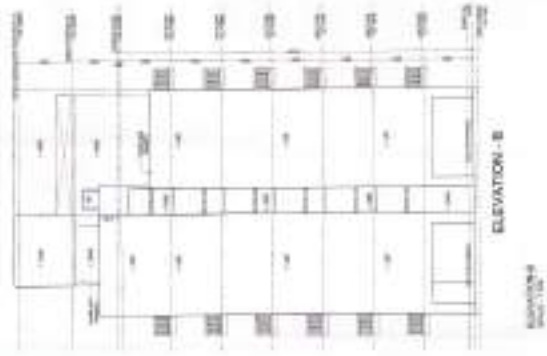

ELEVATION - B
SECTION B

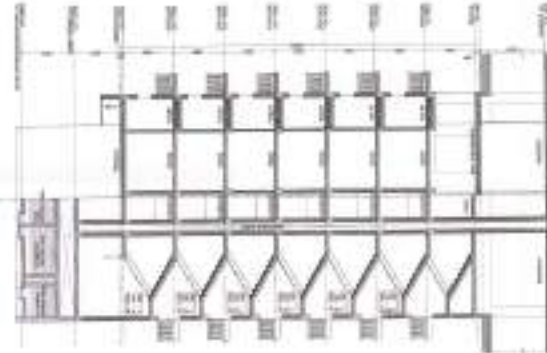

SECTION C
SECTION C

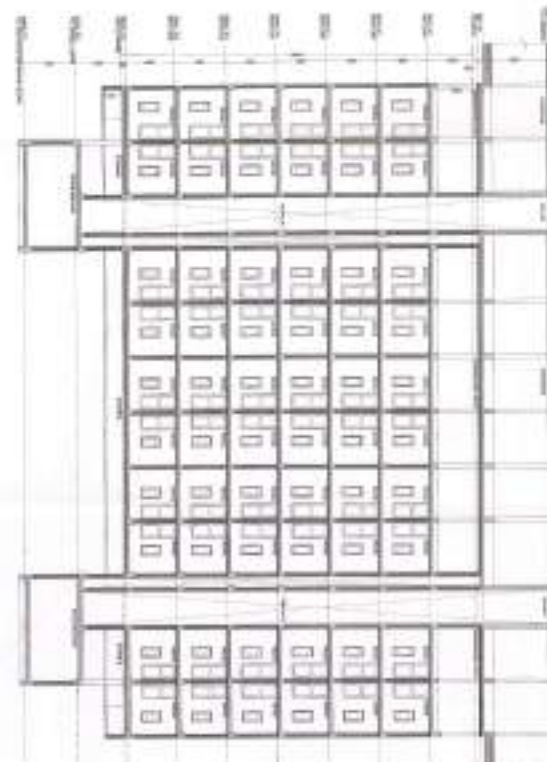

SECTION D
SECTION D

KEY PLAN



JOB TITLE

Proposed Building Office of Cheng Heung Company
with planning 13/20/2006, L.N. 14 of 2014
dated 13/06/2011 in C.T. 200/100, being
developed by HUI SHI ARCHITECTS LTD.

EXECUTIVE ARCHITECTS

DESIGN FORUM INTERNATIONAL
L1/F, GUANGTONG CENTER, 11008
HONG KONG (Tel: 34111111) (Fax: 34111111)

CLIENT

HUI SHI ARCHITECTS LTD.

DRAWING TITLE

3RD FLOOR
ELEVATIONS & SECTION

OWNER'S SIGN

[Signature]

ARCHITECT'S SIGN

[Signature]

SCALE





1:100

DATE



NOTES



DRAWING NO. 18

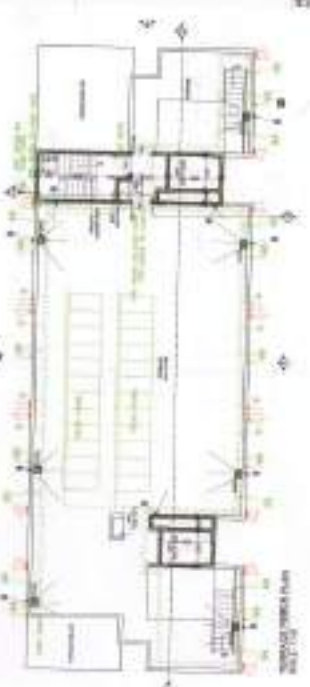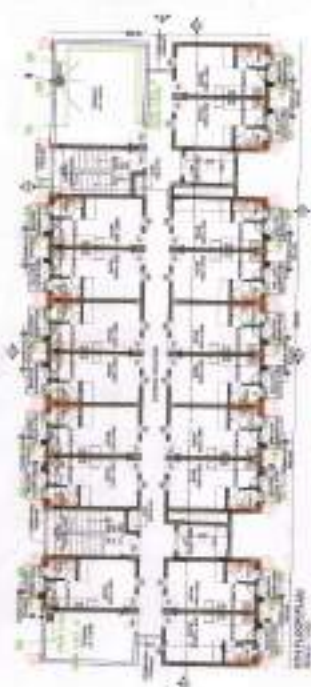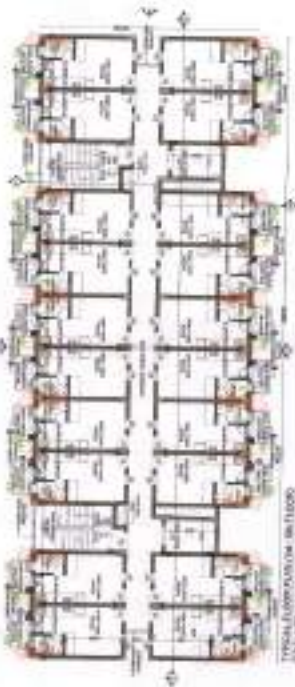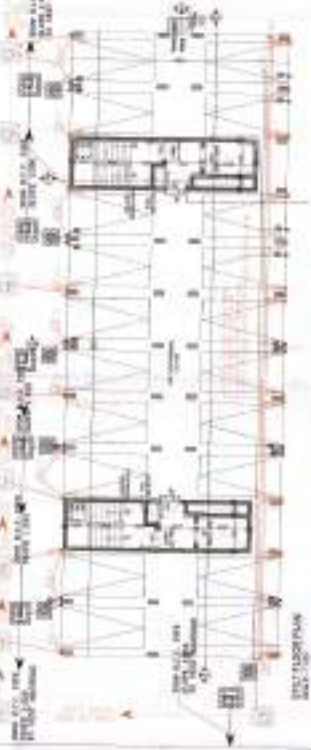

NO	DESCRIPTION	DATE	BY	CHECKED
1
2
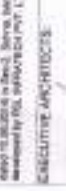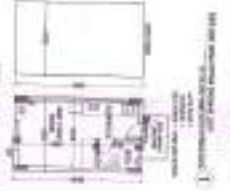

NO	DESCRIPTION	DATE	BY	CHECKED
1
2
NO	DESCRIPTION	DATE	BY	CHECKED
1
2
五五五
五五五

KEY PLAN



JOB TITLE

Proposed Building Plan of Group Housing Colony
with measuring 10.25 acres, No. 16/2/2014
dated 15.08.2014 in No. 3, 307th, 307th, 307th,
issued by P.S. for PLOT NO. 171, LTD.

EXECUTIVE ARCHITECTS

DESIGN FORUM INTERNATIONAL
117, MILLER COLONY, MUMBAI - 400042
PHONE: 91-22-4000000, 100-4000000

CLIENT

P.S. INFRA TECH PVT. LTD.

DRAWING TITLE

TOWERS - C1, C2 & C3 (R-18)
SECTION

OWNER'S SIGN

FOR THE ARCHITECTURE

ARCHITECT'S SIGN

SCALE

1:100

DATE

MORTH

DATE

DATE

DATE

DATE

DATE

DATE

DATE

DATE

DATE

DATE

DATE


DATE

DATE

DATE

DATE

DATE

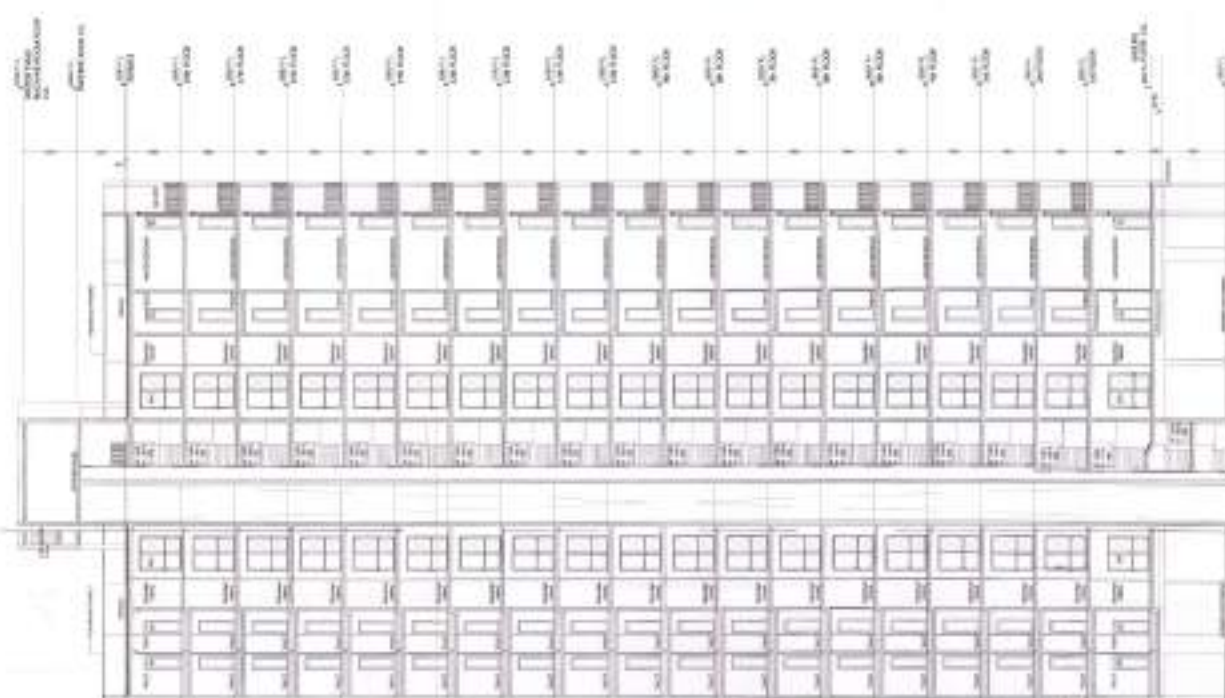

SECTION-02
R-18

SECTION-03
R-18

新
一
期
上
下
平
面

KEY PLAN



JOB TITLE

Proposed Building Part of China Railway Group Ltd
Rail Station at 15000000 No. 15000000
ELEVATION
DRAWING NO. 15000000
DESIGNED BY: HLL ARCHITECTURE PVT. LTD.

EXECUTIVE ARCHITECTS

PROSOFORM INTERNATIONAL
847 KASSEL COLONY INDUSTRIAL TRUSS
ROOM 811, WANGJIAJIU, HUIJIANG
CLIENT
HLL INFRASTRUCTURE PVT. LTD.

DRAWING TITLE

PROSOFORM INTERNATIONAL
847 KASSEL COLONY INDUSTRIAL TRUSS
ROOM 811, WANGJIAJIU, HUIJIANG
ELEVATION

OWNER'S SIGN

For the Client's Use
HLL INFRASTRUCTURE PVT. LTD.

ARCHITECT'S SIGN

PROSOFORM INTERNATIONAL
847 KASSEL COLONY INDUSTRIAL TRUSS
ROOM 811, WANGJIAJIU, HUIJIANG

SCALE


1:50

DATE


2015.11.15

DRAWING NO.

15

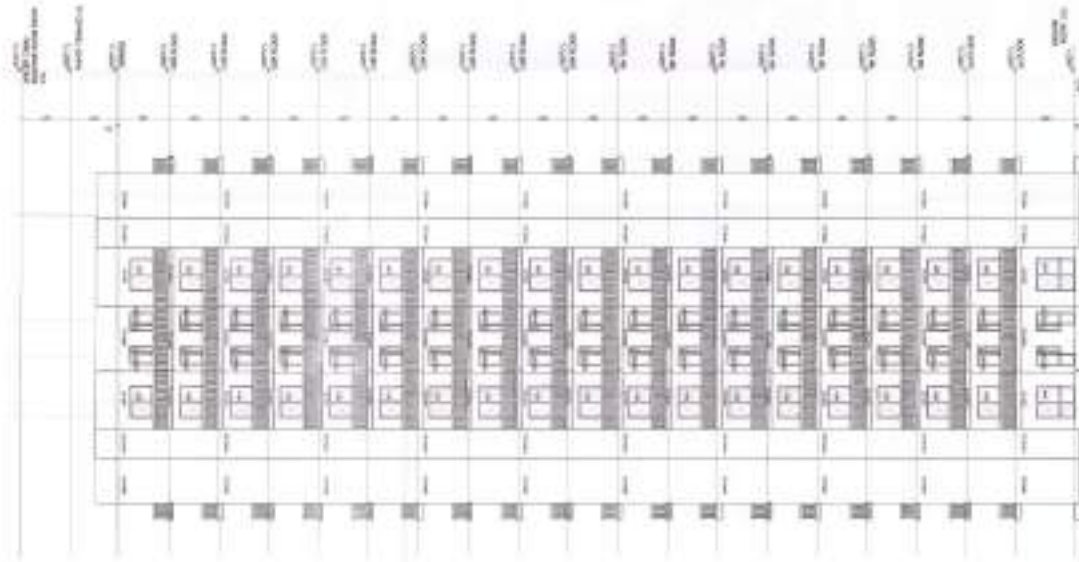

ELEVATION
EAST VIEW

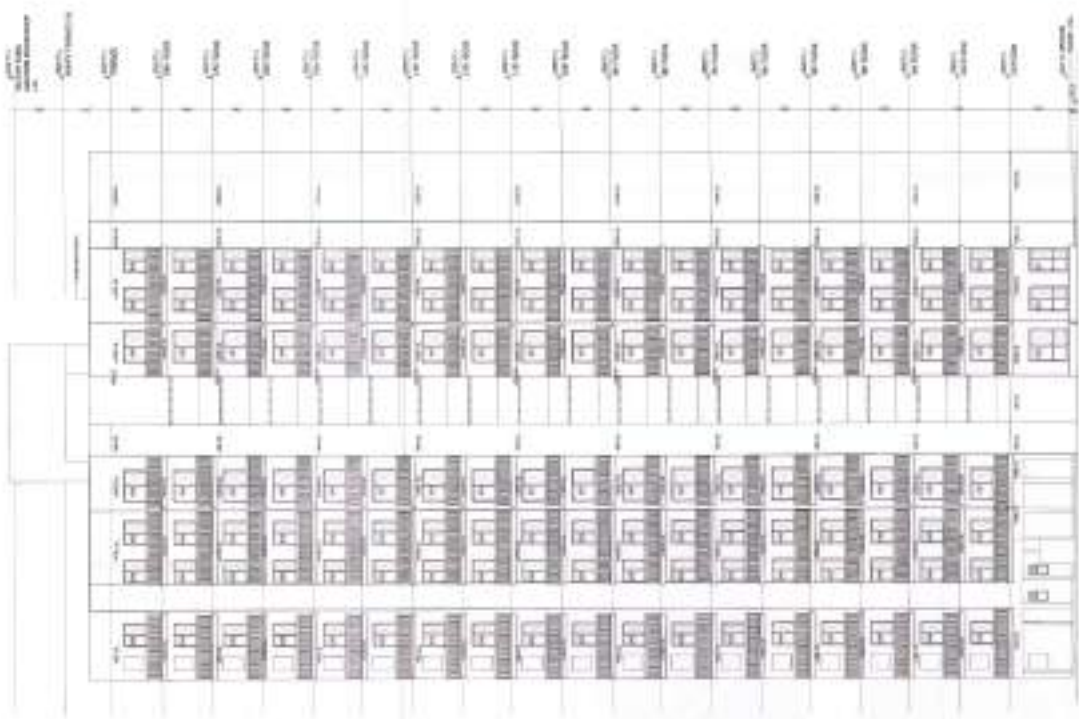

ELEVATION
WEST VIEW

壹
第
一
號

KEY PLAN



JOB TITLE

Prepared Building Plan of Cheng Hsing Ching
6th FLOORING 11.2.2012, No. 101.274
Approved by the ARCHITECTS ACT
Approved by the ARCHITECTS ACT

EXECUTIVE ARCHITECTS

DESIGN FORUM INTERNATIONAL
6-41, KAO-KIANG ROAD, NEIHSIANG, TAINAN
70001, TAIWAN, R.O.C.

CLIENT

THE INHANCE PVT. LTD.

DRAWING TITLE

FLOOR PLAN OF 6TH FLOOR

SECTION

OWNER'S SIGN

ARCHITECT'S SIGN

SCALE


1:50

DATE

1

DRAWING NO.

13

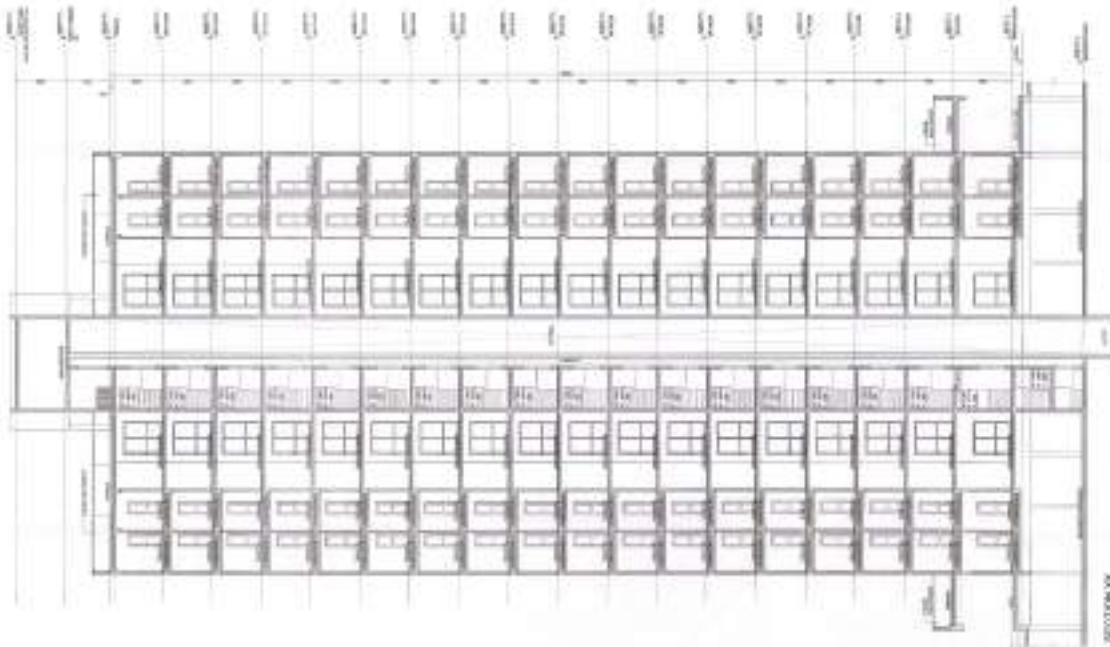

SECTION 13
SCALE 1:50

SECTION 13
SCALE 1:50

建築設計事務所

KEY PLAN



JOB TITLE

Proposed Building Plan of Green Building Center
 with maximum 10.78 m x 10.78 m No. 104/2014
 issued 10/08/2014 in 2nd-2. Suburb being
 developed by PCL INFRASTRUCTURE PVT. LTD.

EXECUTIVE ARCHITECTS

ORIGIN POINT INTERNATIONAL
 402 KUALA LUMPUR AIRPORT TOWER
 PHASE 21 - AIRSIDE (100 STORES)
 CLIENT:
 PCL INFRASTRUCTURE PVT. LTD.
 107, AIRSIDE

DRAWING TITLE

TOWER PHASE 21 (2011)
 107 AIRSIDE

OWNER'S SIGN

(Signature)
 PCL Infrastructure Pte. Ltd.

ARCHITECT'S SIGN

(Signature)
 PCL Infrastructure Pte. Ltd.

SCALE


1:100

DATE


10/08/2014

DRAWING NO.

12

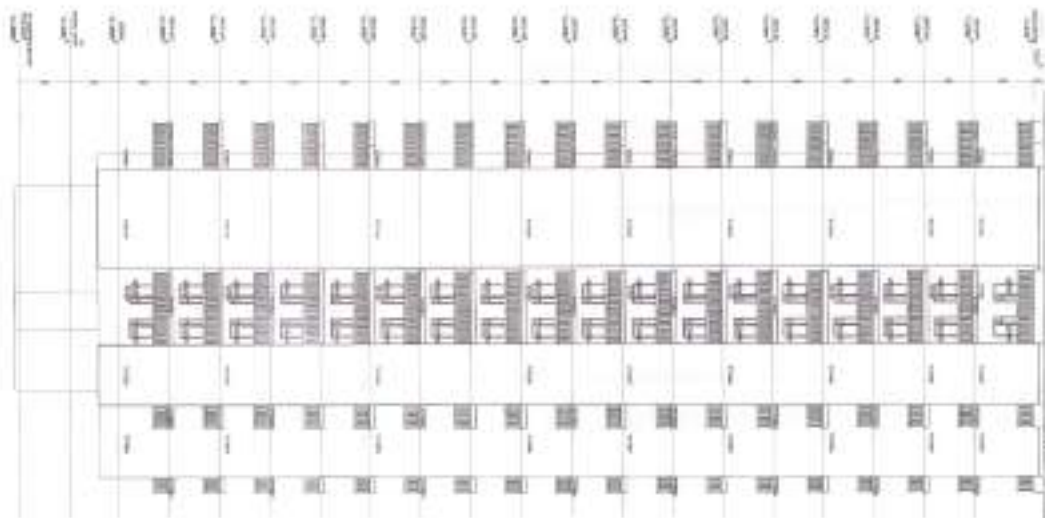



ELEVATION 4
 EAST VIEW

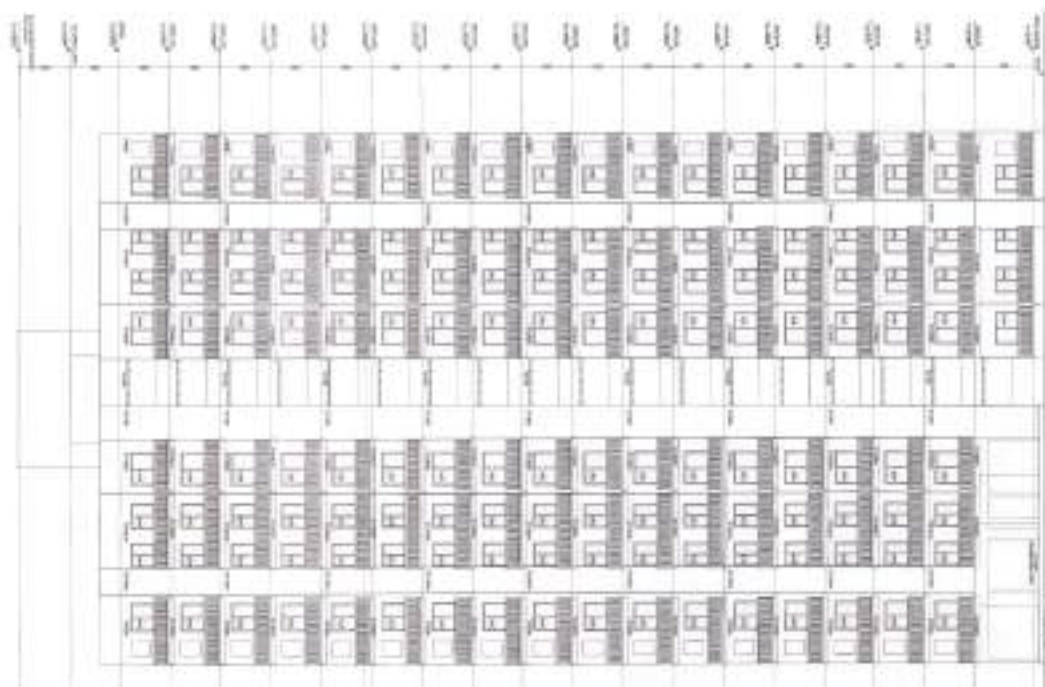

ELEVATION 4
 EAST VIEW





NO.	DESCRIPTION	QTY	UNIT	REMARKS
1
2
3
4
5
6
7
8
9
10

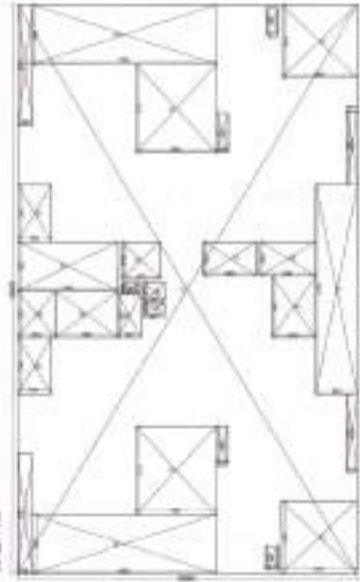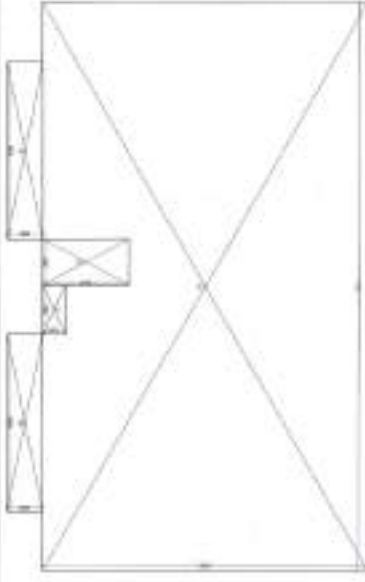

(USE)

1	...
2	...
3	...
4	...
5	...
6	...
7	...
8	...
9	...
10	...

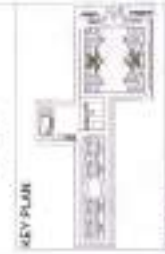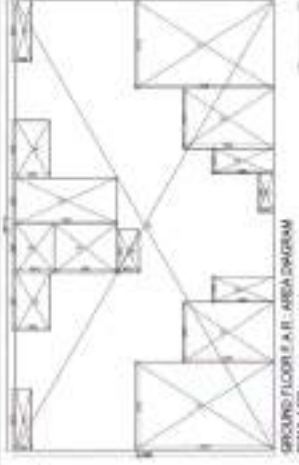

JOB TITLE:
Proposed Building Plan of Deep Heating Colony
area covering 13.50 acre(s), No. 78/2019
dated 03.08.2019 (S.C. 2019) being
developed by M/s. IMPROVISH PVT. LTD.

EXECUTIVE ARCHITECT:

DESIGN FIRM: IMPROVISH INTERNATIONAL
6/41, PULVER-COLOM, MOORENLA TRUSS
PHASE III, JASSER, (TO ADDRESS)

CLIENT:
M/s. IMPROVISH PVT. LTD.

DRAWING TITLE:
TOWER B (R.C.P.C.)
R.C.P.C. PLAN & AREA DIAGRAM
(No. 11 out of 11)

OWNER'S SIGN:

ARCHITECT'S SIGN:


SCALE: 1:100

NORTH:


DATE:

DRAWING NO.: 11

1-1
1-2
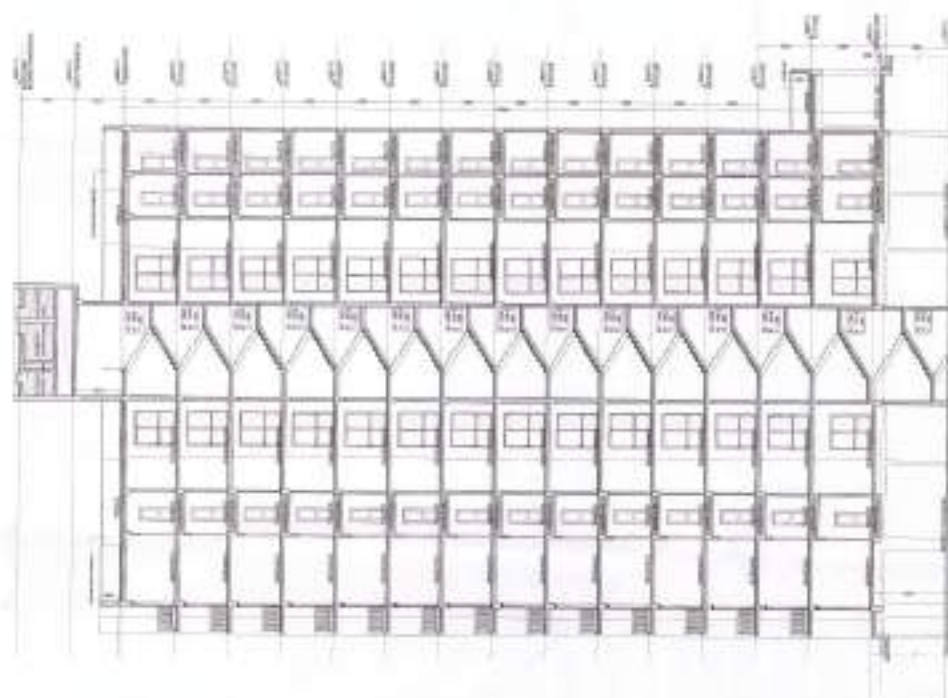

SECTION 02
SCALE 1:50

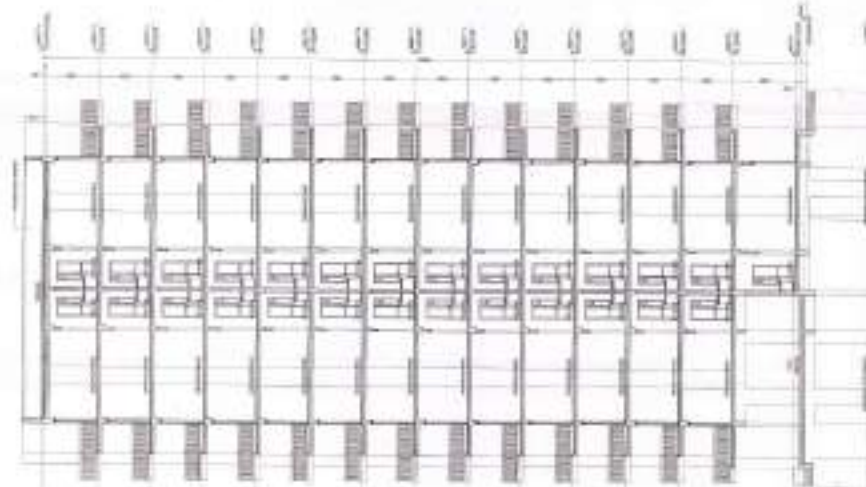

SECTION 01
SCALE 1:50

KEY PLAN



JOB TITLE

Project: Building Area of Group Housing Colony
Area: 10000 sq. m. (2.5 acres), No. 18 of 2014
Date: 15/03/2014
Client: M/s. APN/COHENT LTD.

EXECUTIVE ARCHITECTS

DESIGN FORUM INTERNATIONAL

A-17, Sakinaka Colony, 10th Floor, 10000
Phone: 011-46881100, 10000
Client: M/s. APN/COHENT LTD.

OWNER'S SIGN

DESIGNING TITLE
10/03/2014 AM 3:14
SECTION 01

ARCHITECT'S SIGN

SCALE
1:50

DATE

NORTH
I

DRAWING NO.

10A



KEY PLAN



JOB TITLE

Proposed Suburb Park of Good Housing Colony
area including 13.22 acre(s), No. 18 Q 2014
dated 19.06.2014 at Sec-2, Sonoma, Noida
developed by PLS INFRASTRUCTURE PVT. LTD.

EXECUTIVE ARCHITECTS

PERISH KOLPA INTERNATIONAL
4/1 JALAJAR COLONY, WINDMILLS, GHAZI
NAGAR, DELHI - 110028

CLIENT
PLS INFRASTRUCTURE PVT. LTD.

DRAWING TITLE
TOWER - 42 - 6.45 (D-03)
SECTION

OWNER'S SIGN


ARCHITECT'S SIGN

SCALE
1:100


MONTH
MARCH

DATE

DRAWING NO. 10

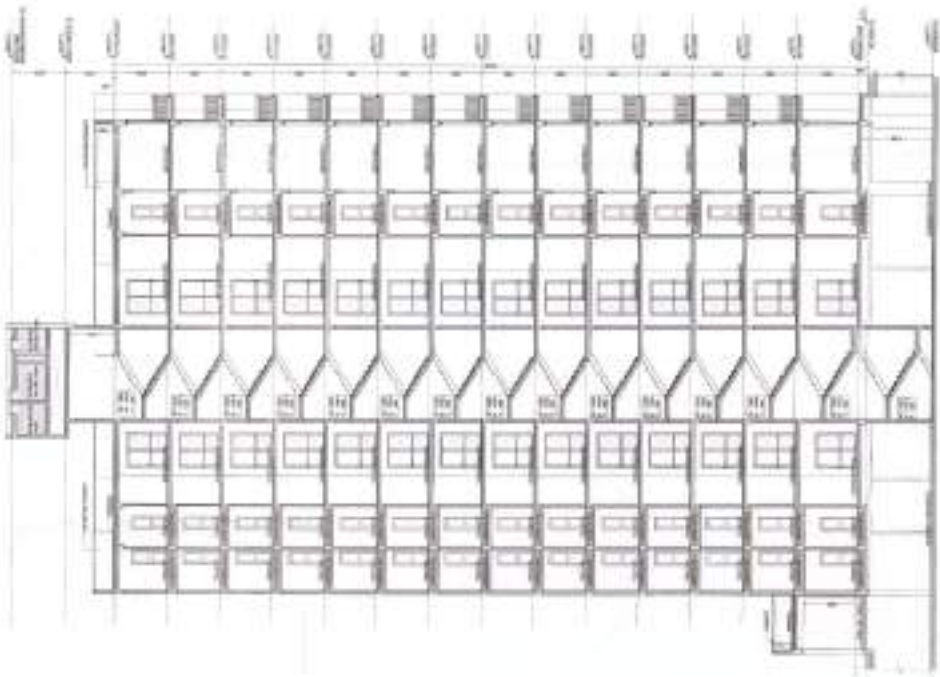

SECTION 66
SCALE 1:100

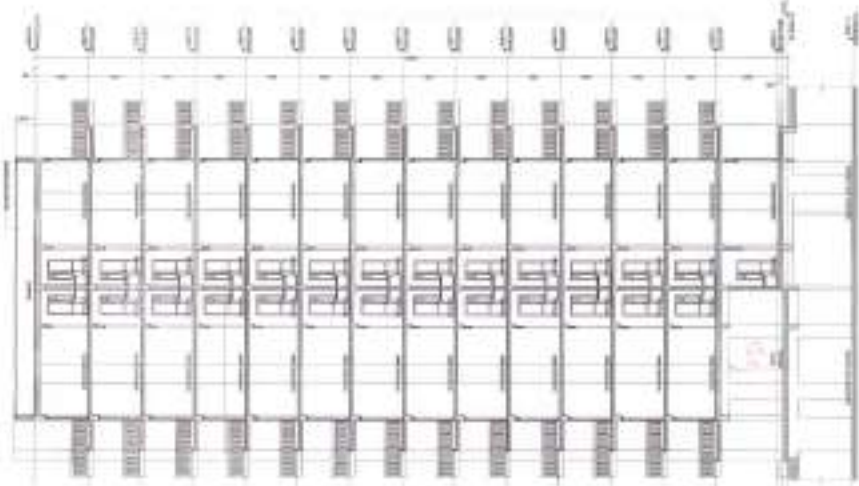

SECTION 67
SCALE 1:100

1
 王 三 三 三
 三 三 三 三

KEY PLAN



JOB TITLE

Proposed Building Plan of CREDITIVE COLLEGE
 147, HONG KONG AVENUE, HONG KONG
 DRAWN BY: P. L. IP
 CHECKED BY: P. L. IP
 APPROVED BY: P. L. IP

EXECUTIVE ARCHITECTS

SHENK FORUM INTERNATIONAL
 147 HONG KONG AVENUE, HONG KONG
 PHONE NO. 2626 1111
 CLIENT: P. L. IP

DESIGNED TITLE

PROJECT NO. 147-1111
 ELEVATION

OWNER'S SIGN

(Signature)

ARCHITECTS SIGN


(Signature)

SCALE


1:100
 NORTH

DATE


DRAWING NO. 9

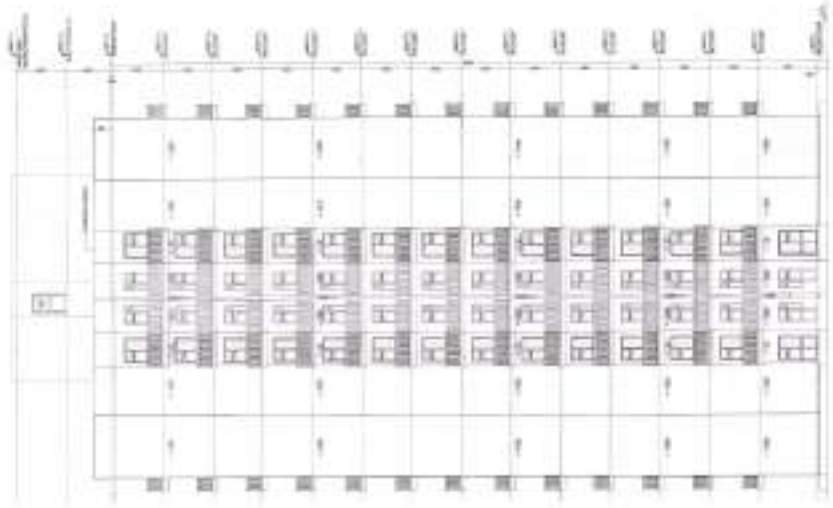

ELEVATION
 SCALE 1:100


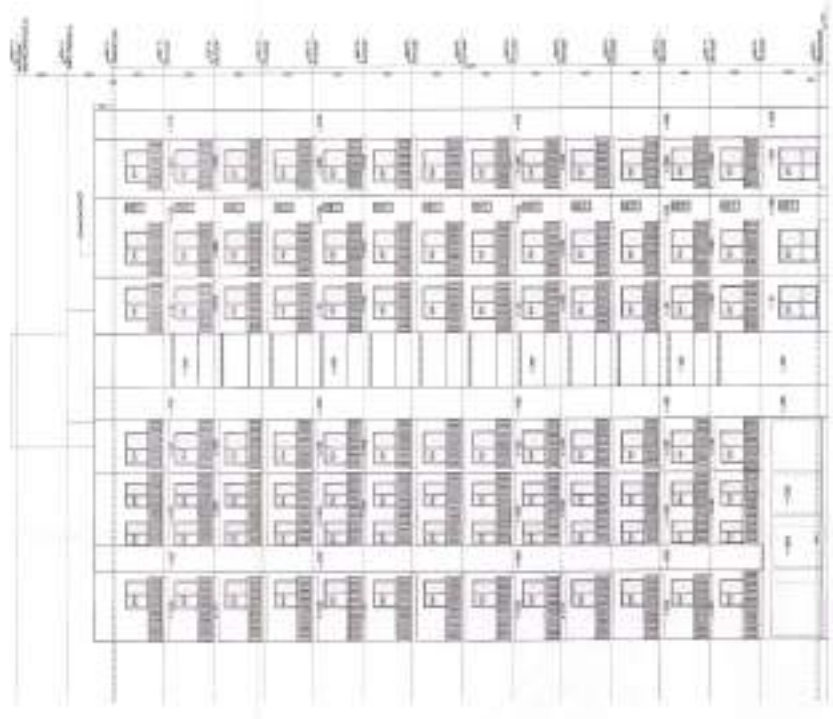


ELEVATION
 SCALE 1:100

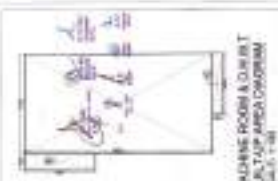

NO.	REVISION	DATE
1	ISSUED FOR PERMIT	10/10/14
2	ISSUED FOR PERMIT	10/10/14
NO.	REVISION	DATE
1	ISSUED FOR PERMIT	10/10/14
2	ISSUED FOR PERMIT	10/10/14
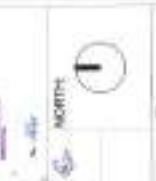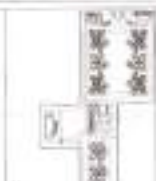

JOB TITLE:
Proposed Building Plans of Group Housing Colony with swimming pool, gymnasium, No. 10 of 2014, Model 1202(24) in Sec.3, Banna, Bangalore
Approved by P.E. 89702624/PPT/13

EXECUTIVE ARCHITECT:
DESIGN FORUM INTERNATIONAL,
541 HALASAR COLONY, HALASAR, BANGALORE,
INDIA. 081-46666100 (400000)
CLIENT:
PIL INFRAVENTURES LTD.

DRAWING TITLE:
TYPICAL FLOOR PLAN
(SEE A SEPARATE SHEET)
(SEE A SEPARATE SHEET)






OWNER'S SIGN:

ARCHITECT'S SIGN:

SCALE: NORTH

DATE:

DRAWING NO.: 8

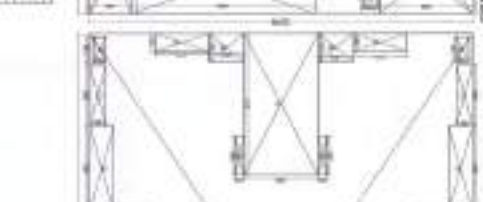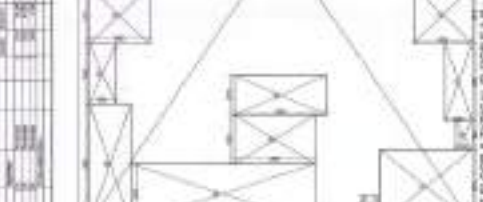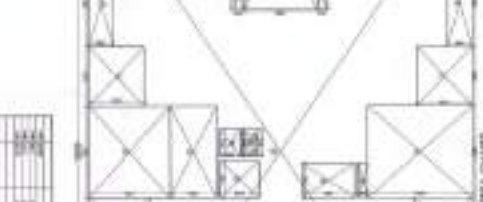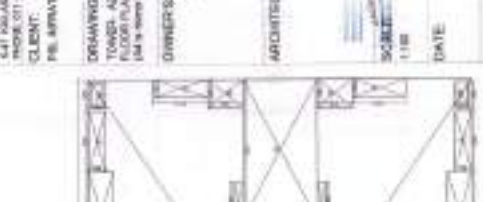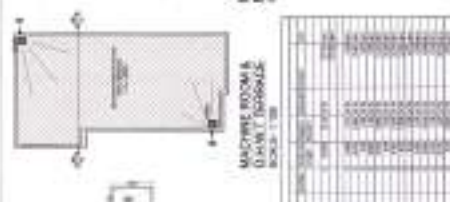

第一層平面圖



比例	1:100
縮小	1:100
放大	1:100
縮小	1:100
放大	1:100

KEY PLAN

JOB TITLE
 Proposed Building Plan of Dong Hsueh-shan
 102, Zhongxing Rd., Sec. 2, Taipei
 104, Taiwan R.O.C.

EXECUTIVE ARCHITECTS
 DESIGN FOUR INTERNATIONAL
 4/F, 100, Xinyi Road, Sec. 2, Taipei
 CLIENT
 P&L SERVICE PVT. LTD.

DRAWING TITLE
 1ST FLOOR
 STORAGE SERVICE LAYOUT

OWNER'S SIGN

ARCHITECT'S SIGN

SCALE NORTH
 1:100
 DATE

DRAWING NO. 3

