

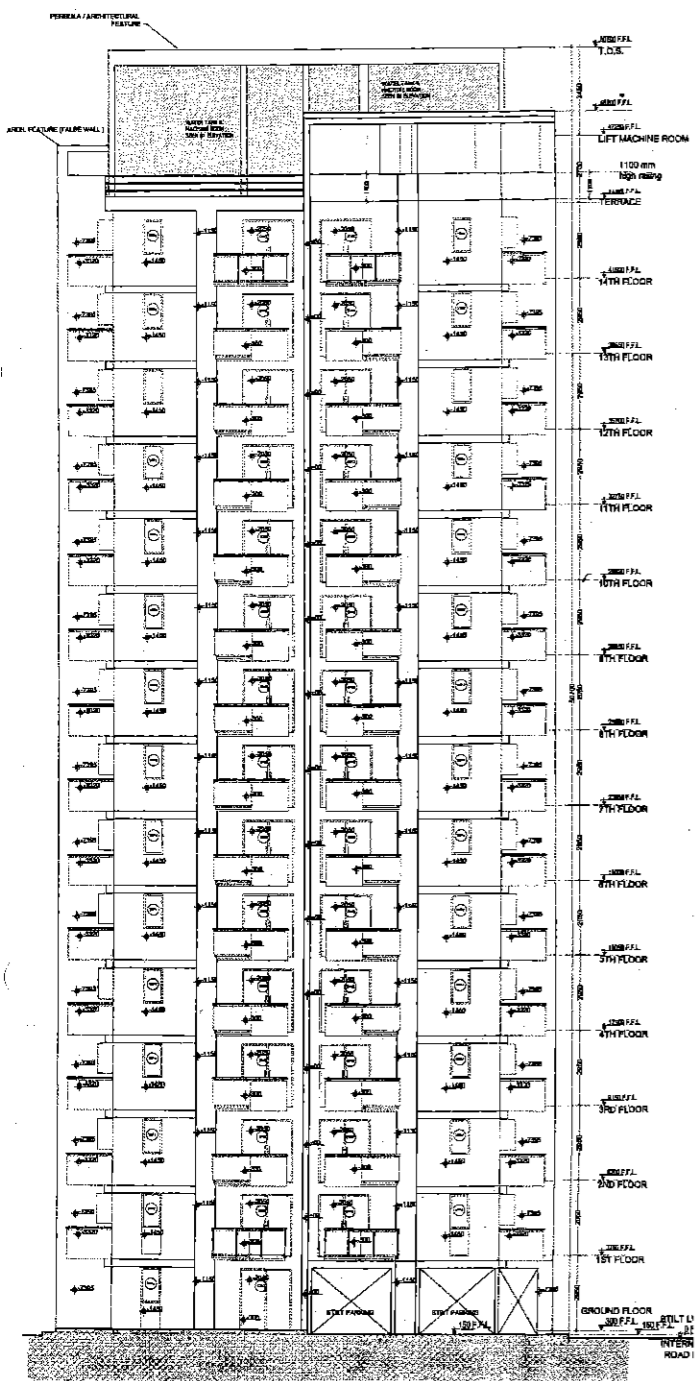


DOOR - WINDOW SCHEDULE (PER FLOOR)


SR. NO.	TYPE	SIZE (IN MMS)	SILL LVL. (MMS)	LINTEL LVL. (MMS)	LOCATION
1	D	1000 x 2000	2400	2400	MAIN ENTRANCE LOBBY
2	FW	1000 x 2000	2400	2400	STAIR CASE
3	W	1200 x 1500	2400	2400	FLY BRUSH
4	W	1000 x 1500	2400	2400	BEDRM. FLY BRUSH WINDOW
5	W	800 x 1500	2400	2400	TOILET, SERVANT QUARTER
6	W	1000 x 1500	2400	2400	SERVANT QUARTER
7	W	1000 x 1500	2400	2400	LIVING RM
8	W	1000 x 1500	2400	2400	BEDROOM
9	W	1000 x 1500	2400	2400	MASTER BED ROOM
10	W	1000 x 1500	2400	2400	KITCHEN
11	W	1000 x 1500	2400	2400	KITCHEN
12	W	1000 x 1500	2400	2400	MASTER BED ROOM
13	W	1000 x 1500	2400	2400	BEDROOM
14	W	1000 x 1500	2400	2400	BEDROOM
15	W	1000 x 1500	2400	2400	STAIR CASE (ALTERNATE)
16	W	1000 x 1500	2400	2400	TOILET
17	W	1000 x 1500	2400	2400	TOILET
18	W	1000 x 1500	2400	2400	TOILET
19	W	1000 x 1500	2400	2400	ELECTRICAL SHED
20	W	1000 x 1500	2400	2400	LY BRUSH

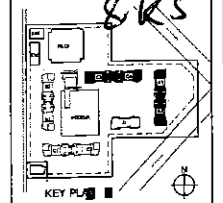

① ELEVATION B
TOWER A1 /A2 / C3/C4 (G+14)

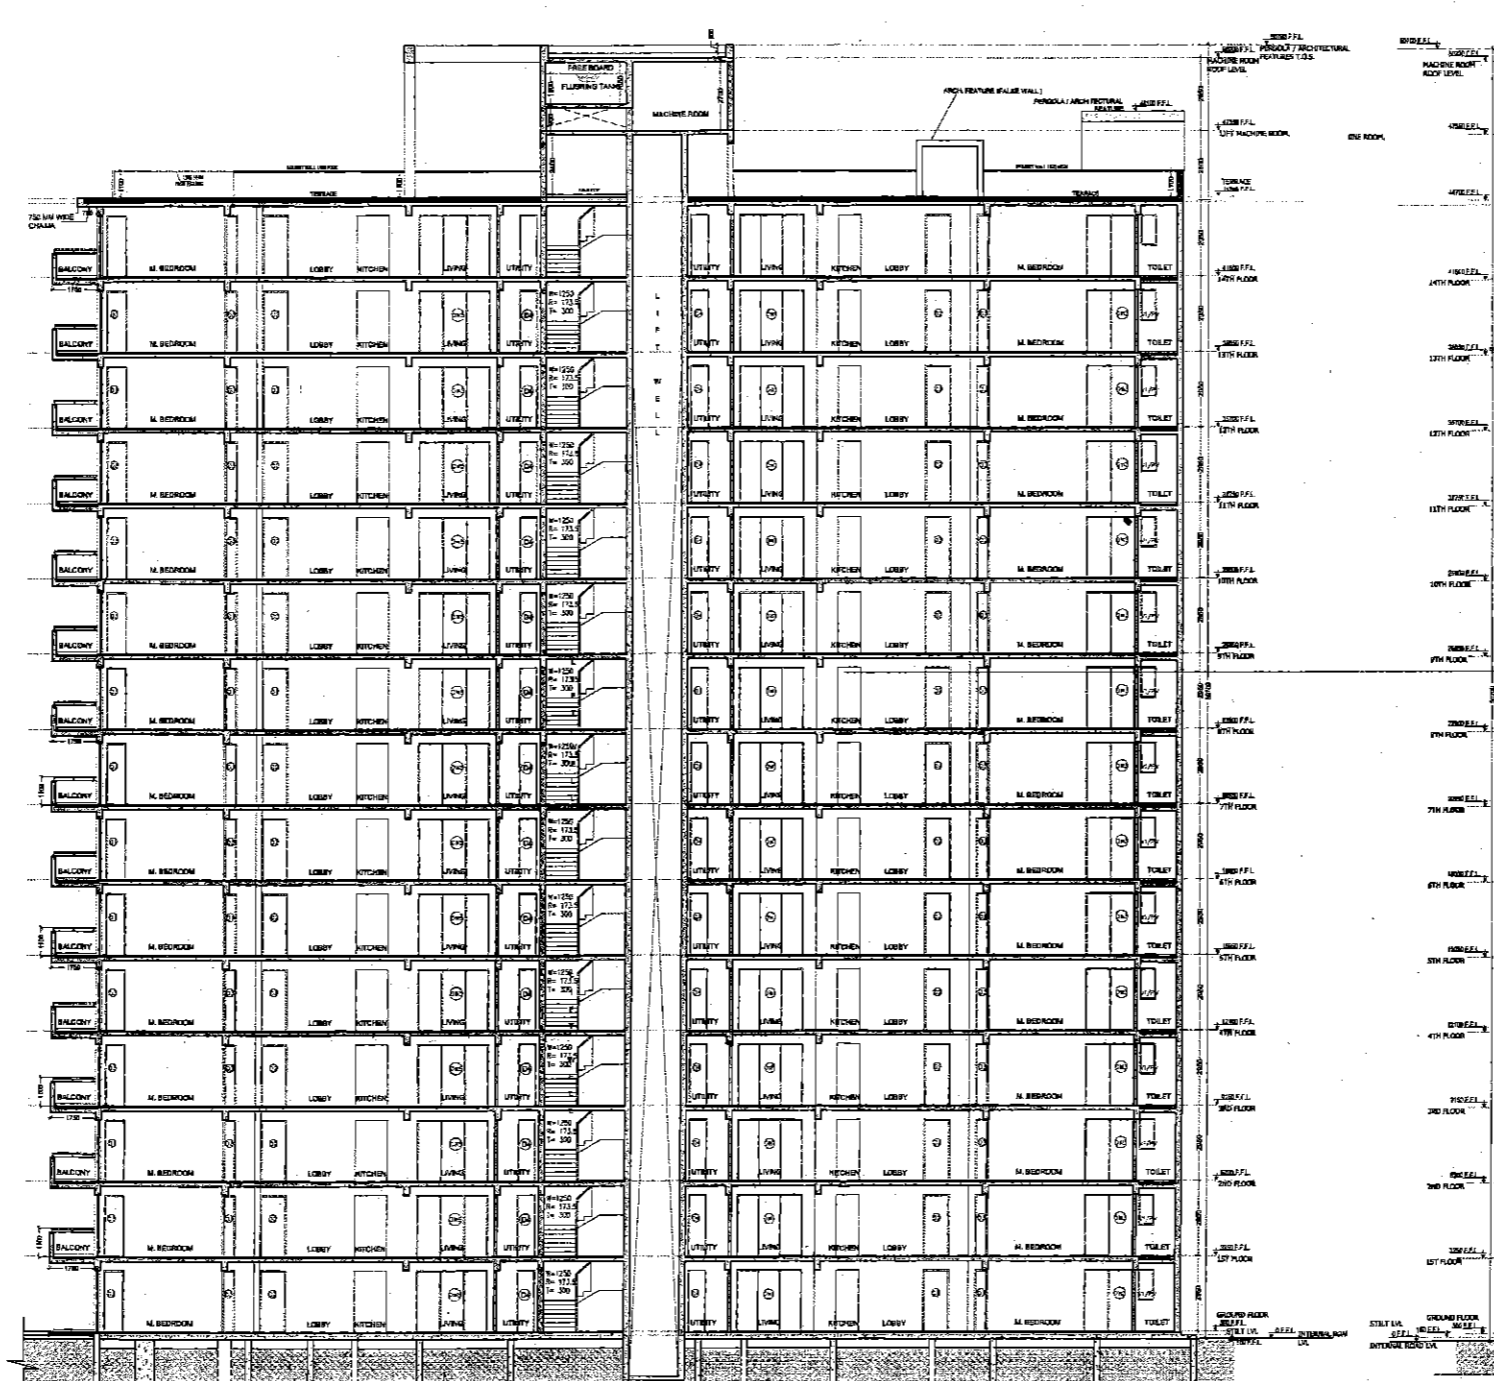

② SECTION A
TOWER A1 /A2 / C3/C4 (G+14)

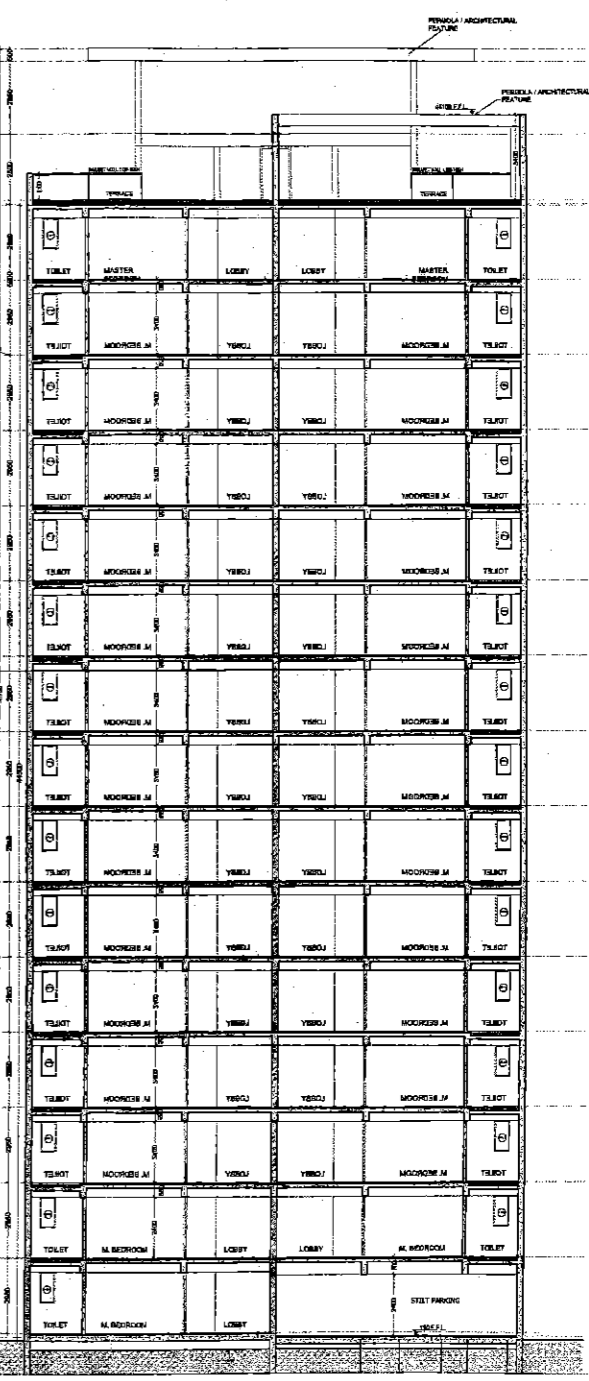

③ SECTION B
TOWER A1 /A2 / C3/C4 (G+14)

DESIGN FORUM INTERNATIONAL
K-17 HANUMAN COLONY, NEW DELHI-110046.
(PHONE: 311 - 4084662, FAX: 4084663)

CLIENT :-
M/s KAMOHENU PROJECTS PVT. LTD.
C/o M/s EMAAR MGF LAND LTD.

DRAWING TITLE :-
SECTION
TOWER A1/A2/C3/C4

OWNERS SIGN
[Signature]

ARCHITECT'S SIGN
[Signature]

GENERAL NOTES :-
1. All dimensions are in mm.
2. Dimensions are not to be scaled.
3. All windows are operable.


SCALE - 1:100 (Dwg. No. 9)
DATE 10-10-12

JOB TITLE:-
Proposed Building plan of Group Housing Colony
Measuring 12.00 acres (located on 107/1/2010,
Scheme 10, 10/12) in Sector-102, Gurgaon, Haryana
(Under Control). Planning being developed by
M/s KAMOHENU PROJECTS PVT. LTD.
C/o M/s EMAAR MGF LAND LTD.


DESIGNER'S SIGN
[Signature]

ARCHITECT'S SIGN
[Signature]


SCALE - 1:100 (Dwg. No. 9)
DATE 10-10-12

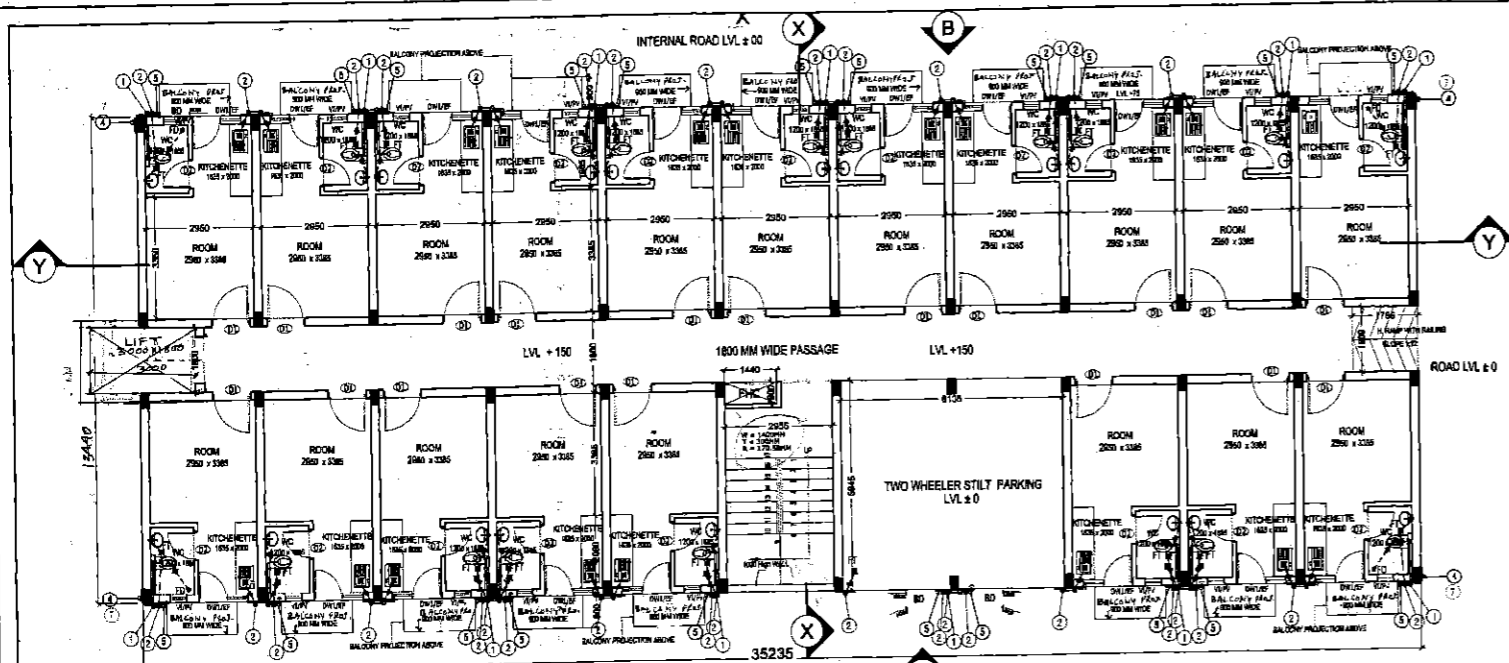


1 GROUND FLOOR PLAN

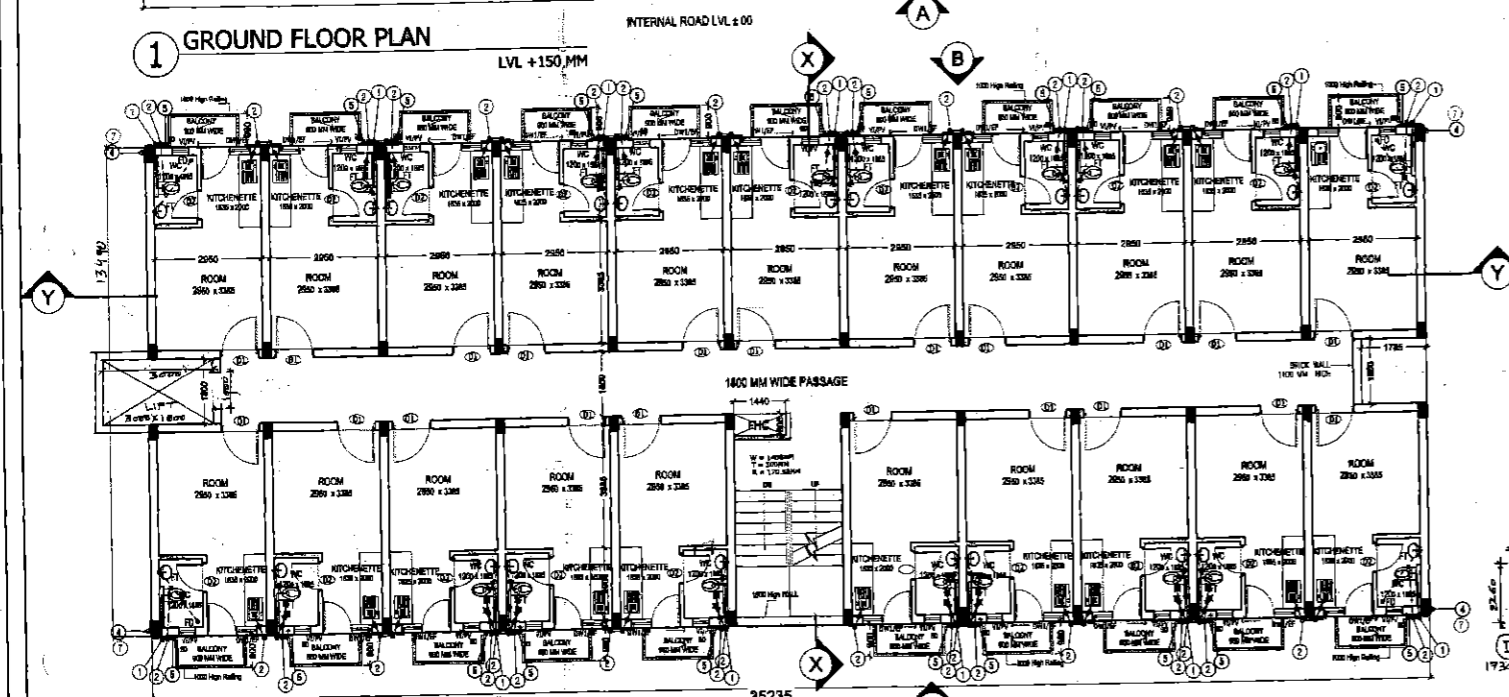


2 TYPICAL FLOOR PLAN (1 to 4th Floor)

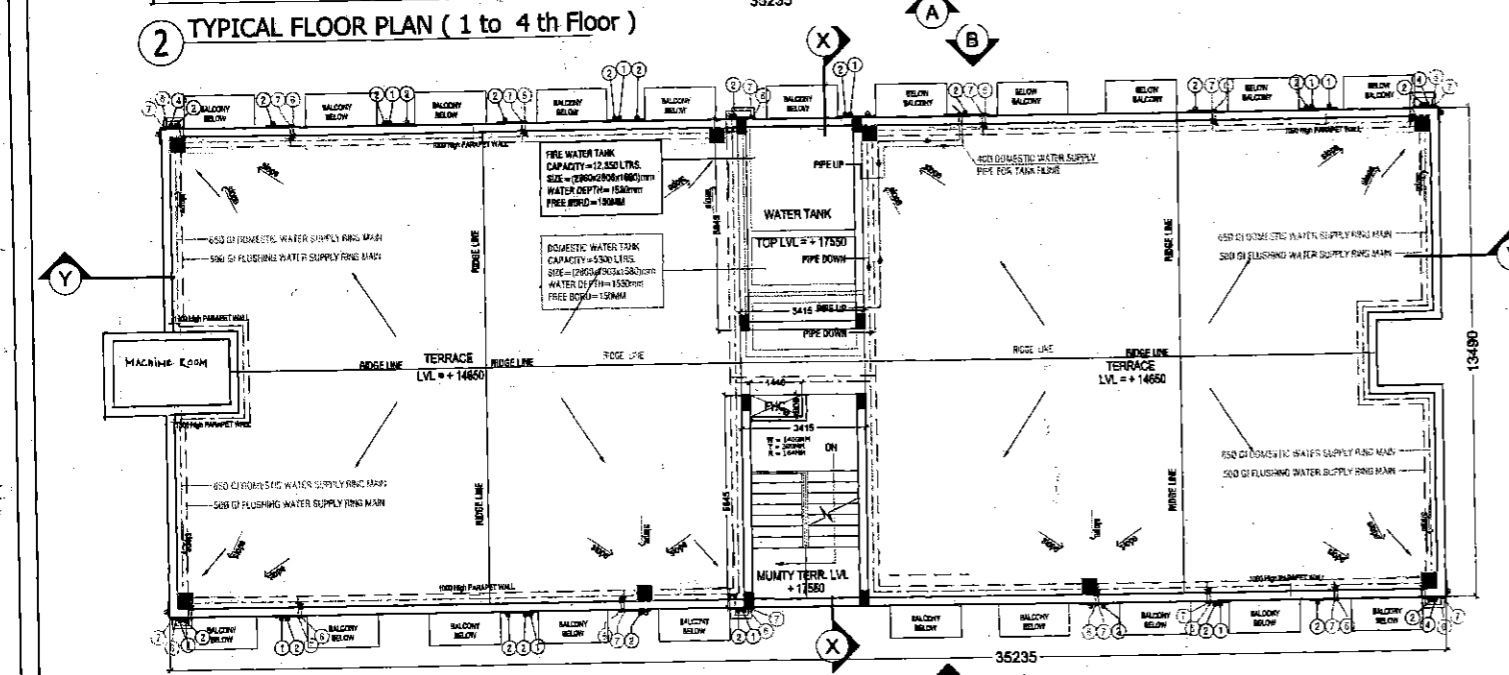


3 TERRACE PLAN

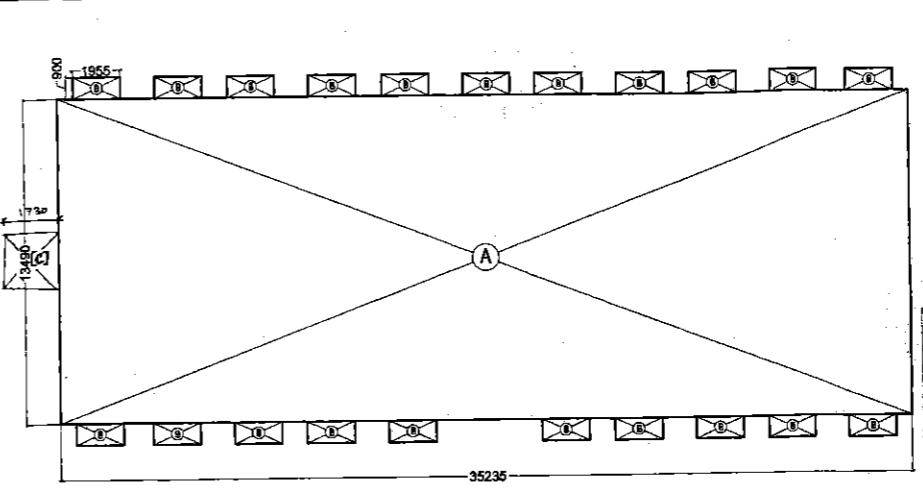


4 AREA PLAN - GROUND COVERAGE

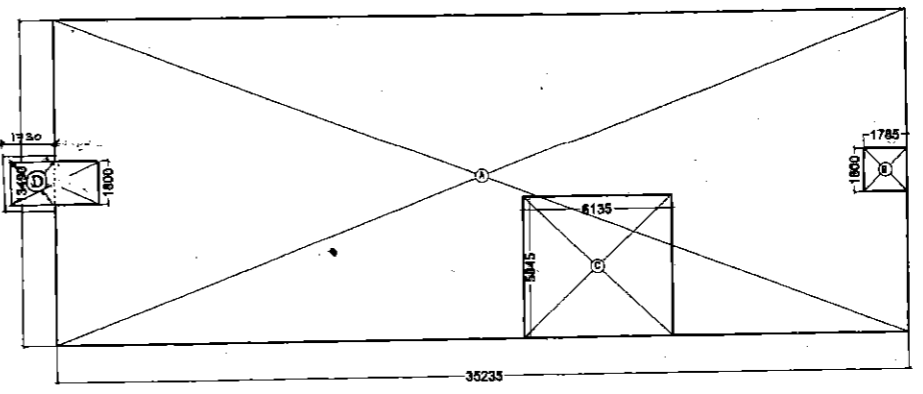


5 AREA PLAN - GROUND FLOOR FAR

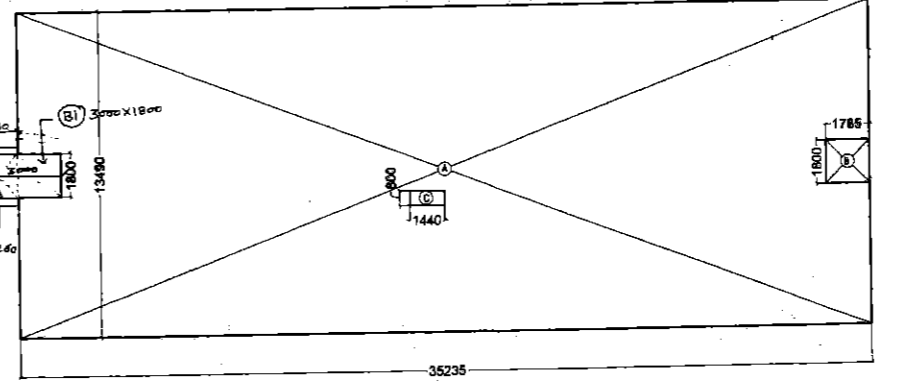

6 AREA PLAN - TYPICAL FLOOR (1ST TO 4TH)

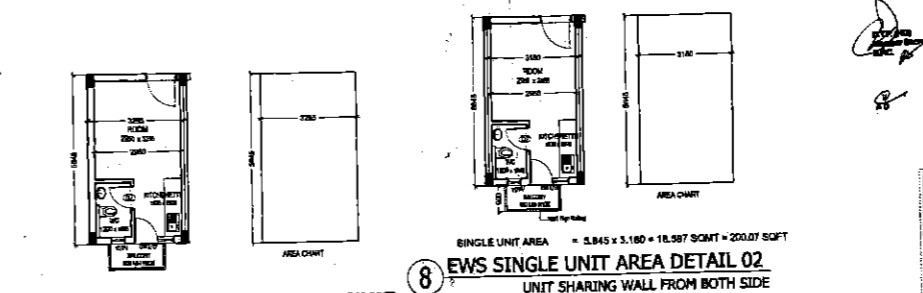


7 EWS SINGLE UNIT AREA DETAIL 01

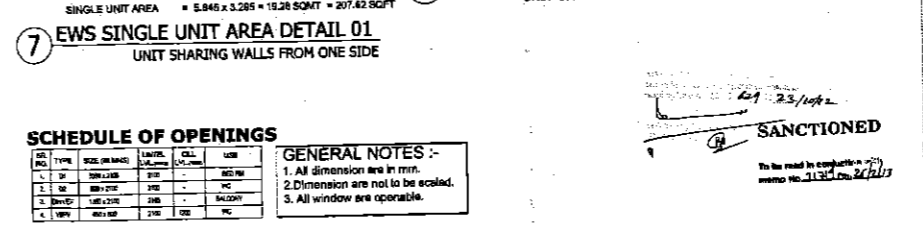

SCHEDULE OF OPENINGS

NO.	TYPE	SIZE (MM)	UNIT	CELL	USE
1	DR	1000 X 2100	100	100	RES. NO.
2	DR	1000 X 2100	100	100	RES. NO.
3	DR	1000 X 2100	100	100	RES. NO.
4	DR	1000 X 2100	100	100	RES. NO.

GENERAL NOTES :-
 1. All dimension are in mm.
 2. Dimension are not to be scaled.
 3. All window are operable.

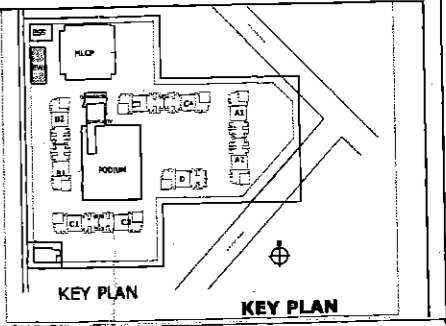

AREA DETAIL OF EWS TOWER (G-4)

ADDITION	NAME	LENGTH	BREADTH	NOS.	AREA
1	A	35.235	17.85	1	628.530
2	B	3.455	2.26	1	7.800
3	C	1.72	2.26	1	3.872
TOTAL ADDITION (A+B+C)					640.182

REDUCTIONS

SR. NO.	NAME	LENGTH	BREADTH	NOS.	AREA
1	B	1.785	1.800	1	3.213
2	C	6.135	5.845	1	35.850
TOTAL REDUCTIONS					39.063

TOTAL GROUND FLOOR FAR AREA (TOTAL ADDITION - TOTAL REDUCTIONS) = 601.119

TYPICAL FLOOR FAR AREA (TOTAL ADDITION - TOTAL REDUCTIONS) = 601.119

SCHEMATIC SUMMARY OF EWS TOWER (G-4)

SR. NO.	FLOOR	AREA	NOS. OF FLOOR	TOTAL AREA	SQMT
1	FAR ON GROUND FLOOR	601.119	1	601.119	601.119
2	TYPICAL FLOOR (GT TO 4TH)	601.119	4	2404.476	2404.476
TOTAL FAR AREA OF EWS TOWER (G-4)					3005.595

WATER TANK AREA DETAIL

SR. NO.	NAME	LENGTH	BREADTH	NOS.	AREA
1	A	3.415	5.845	1	19.961
TOTAL WATER TANK AREA					19.961

WATER TANK AREA DETAIL

SR. NO.	NAME	LENGTH	BREADTH	NOS.	AREA
1	A	3.415	5.845	1	19.961
TOTAL WATER TANK AREA					19.961

STILT AREA DETAIL

SR. NO.	NAME	LENGTH	BREADTH	NOS.	AREA
1	C	6.135	5.845	1	35.850
TOTAL STILT AREA IN EWS TOWER					35.850

TOTAL NO. OF EWS REQUIRED = 580 x 17.65% = 102.37 NOS.
 TOTAL NO. OF EWS PROPOSED = 103 NOS.

JOB TITLE:-
 Proposed building plan of Group Housing Colony
 Measuring 12.00 acre (Licence no. 107 of 2012
 dated 10.10.12) in Sector-102, Gurgaon Manesar
 Urban Complex, Haryana being developed by
 M/s KAMDHENU PROJECTS PVT. LTD.
 C/o M/s EMAAR MGF LAND LTD.

DESIGN FORUM INTERNATIONAL
 K-47 KAILASH COLONY, NEW DELHI 110048.
 PHONE: 011-46556600, FAX: 46556601

CLIENT :-
 M/s KAMDHENU PROJECTS PVT. LTD.
 C/o M/s EMAAR MGF LAND LTD.

DRAWING TITLE:-
 EWS FLOOR PLANS & AREA CALCULATION


OWNER'S SIGN

ARCHITECT'S SIGN
 ANAND SHARMA
 B. Arch (Regd.) MCA,
 C.No. 107/12, ANA/12796


SCALE - 1:100 **DRG. NO.** **29**
DATE 10-10-12

SANCTIONED
 No. 23/10/12
 Memo No. 2133/12/23/10/12


K5/6

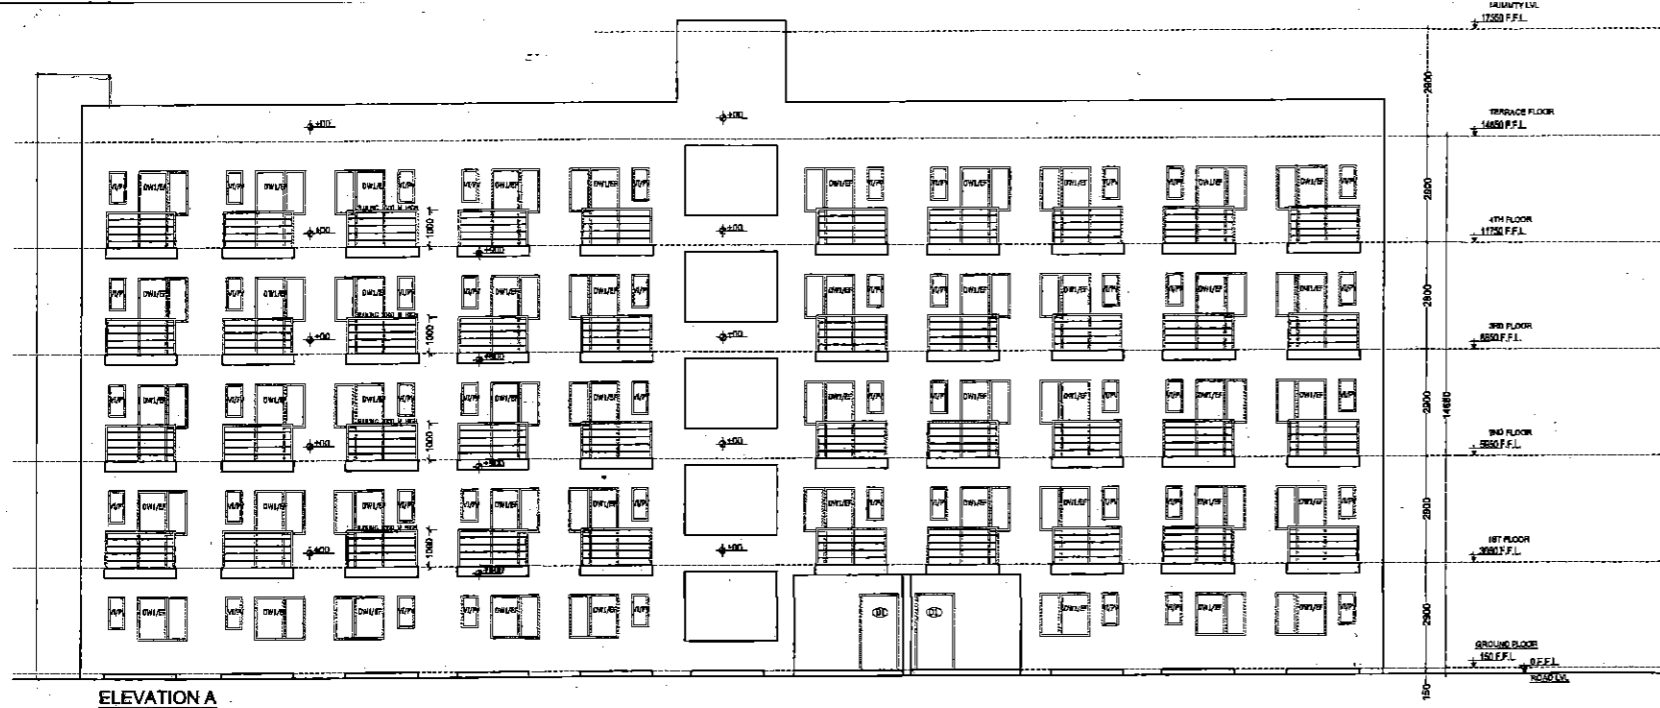


ELEVATION A

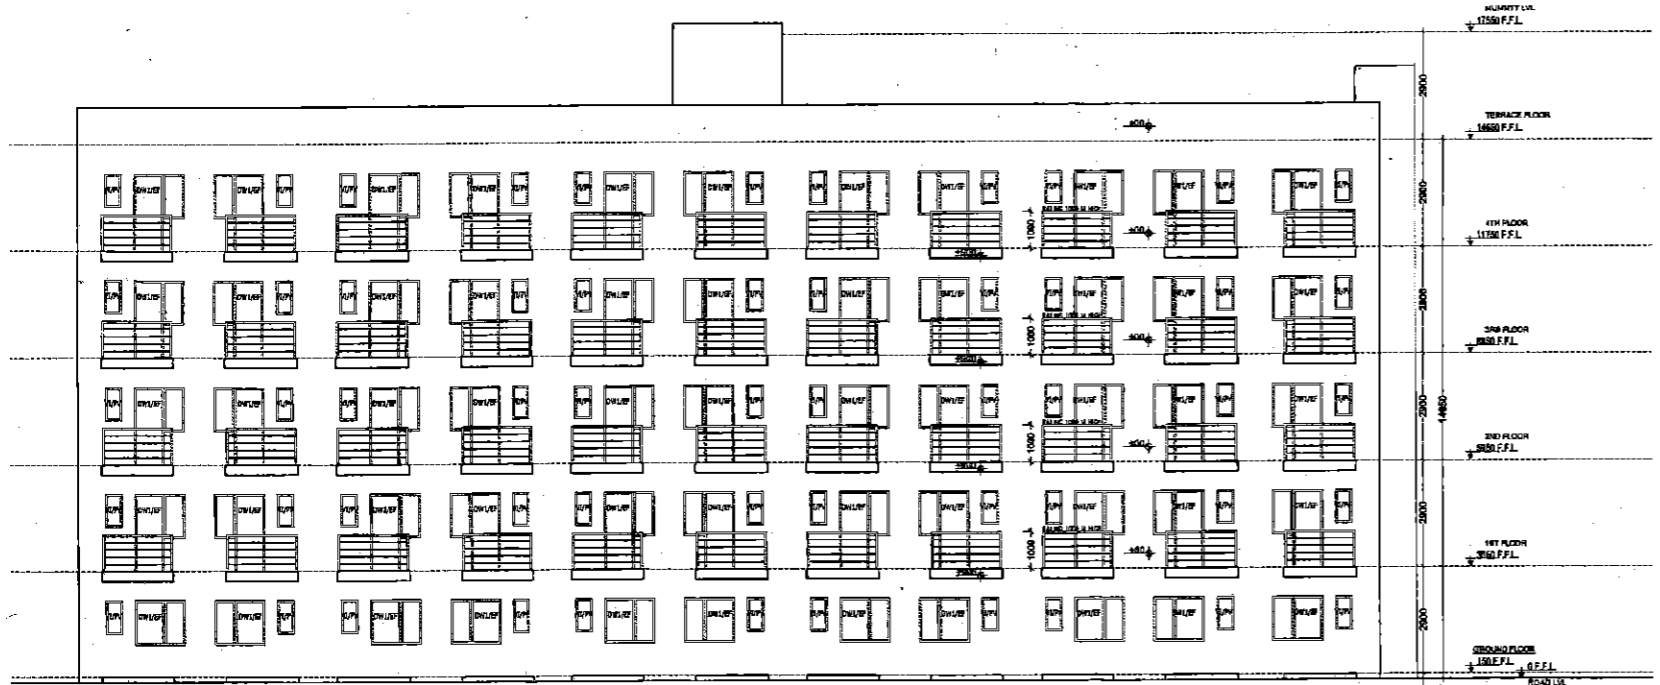


ELEVATION B

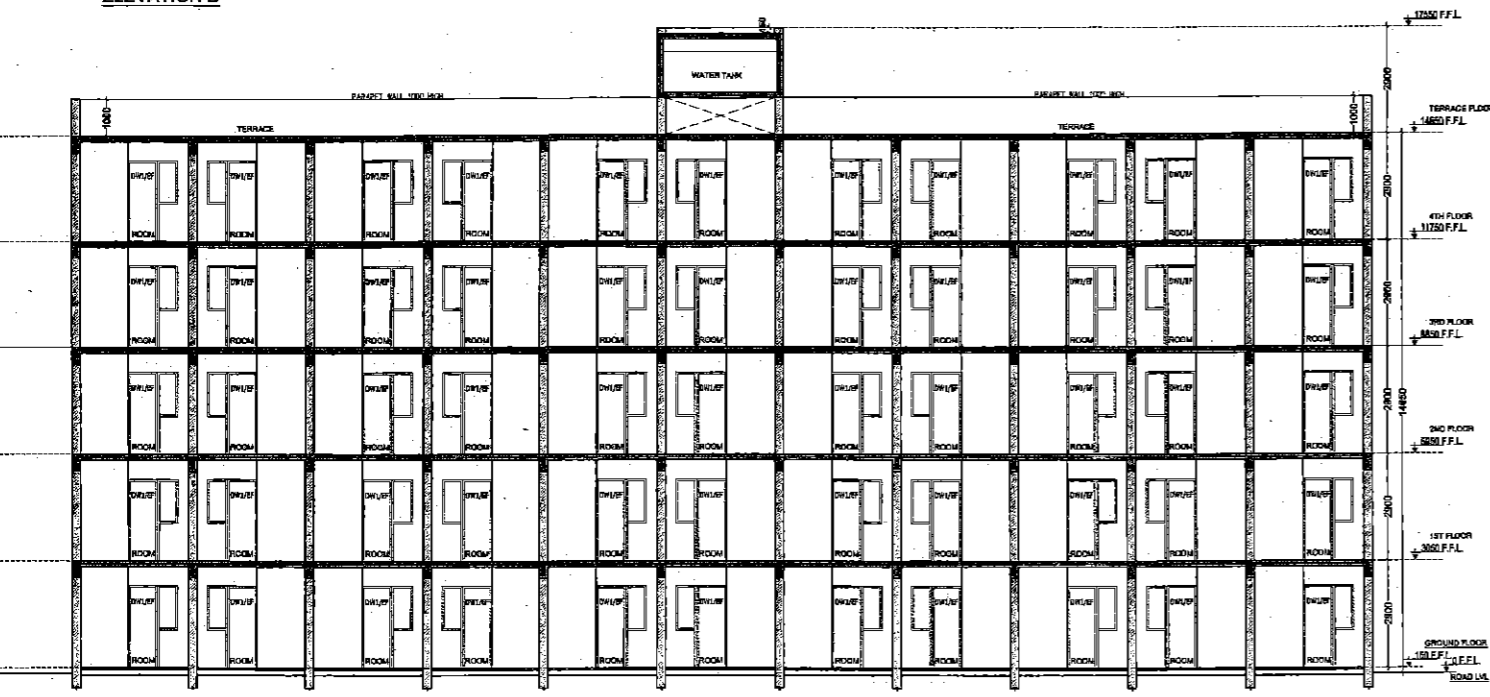


SECTION XX

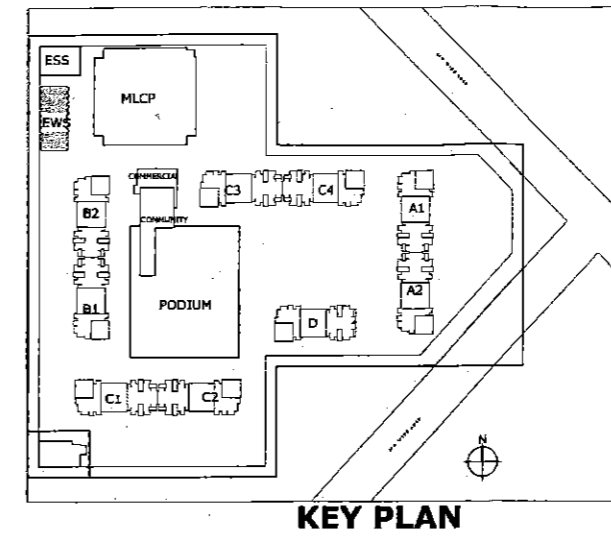

KEY PLAN

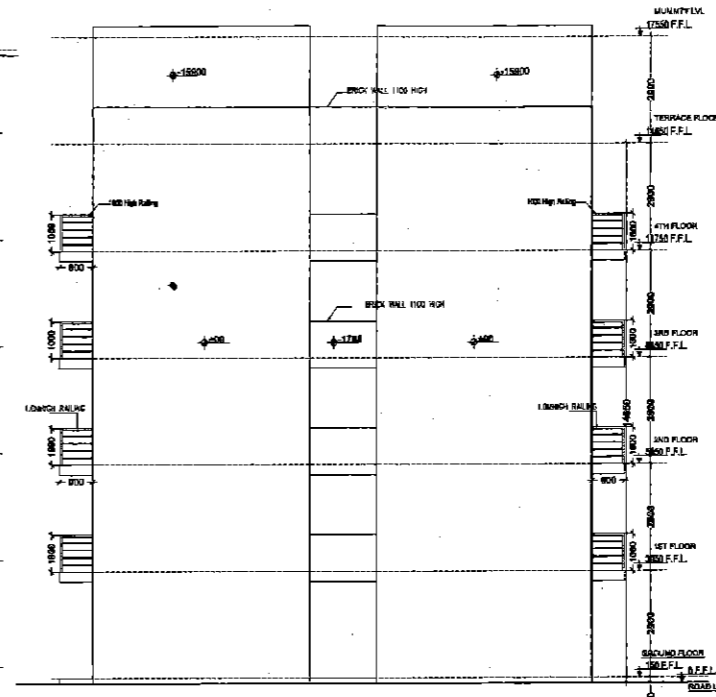

SIDE ELEVATION

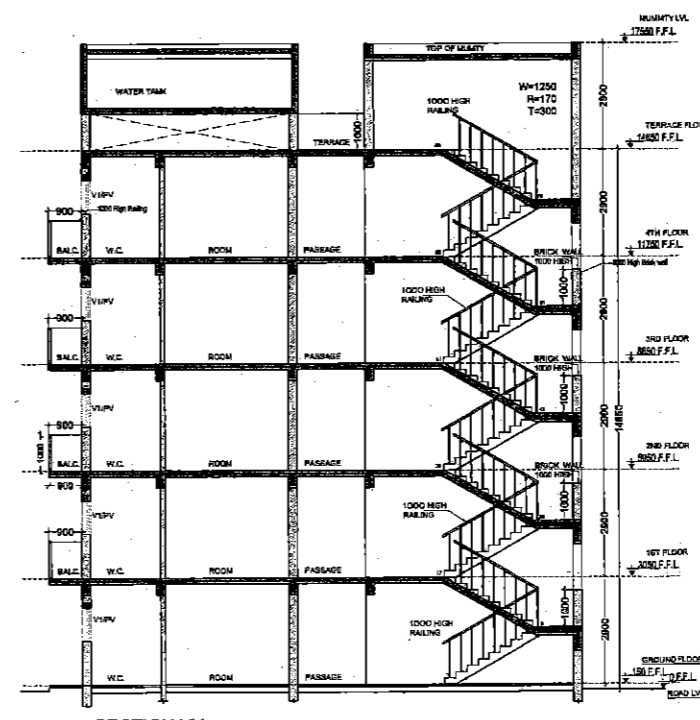

SECTION YY

GENERAL NOTES :-
 1. All dimension are in mm.
 2. Dimension are not to be scaled.
 3. All window are operable.

SCHEDULE OF OPENINGS

SL. NO.	TYPE	SIZE (WxH)	LEVEL	QTY	UNIT
1.	DOOR	1000x2000	210	-	NO.
2.	W.C.	1000x1000	210	-	NO.
3.	WINDOW	1000x1500	210	-	NO.
4.	WINDOW	1000x1500	210	-	NO.

JOB TITLE:-
 Proposed building plan of Group Housing Colony Measuring 12.00 acres (Licence no. 107 of 2012 dated 10.10.12) in Sector-102, Gurgaon Manesar Urban Complex, Haryana being developed by M/s KAMDHENU PROJECTS PVT. LTD. C/o M/s EMAAR MGF LAND LTD.

EXECUTIVE ARCHITECT:
 DESIGN FORUM INTERNATIONAL
 K-47 KAILASH COLONY, NEW DELHI 110048.
 PHONE: 011-46556600, FAX 46556601

CLIENT :-
 M/s KAMDHENU PROJECTS PVT. LTD.
 C/o M/s EMAAR MGF LAND LTD.

DRAWING TITLE:-
 EWS ELEVATIONS



OWNER'S SIGN

ARCHITECT'S SIGN

 ANAND PURNIMA
 B. Arch (Hons), M.C.A.
 ICAI 95714708, A/2974-19798

SCALE :- 1:100 ORG. NO. 28
 DATE 10-10-12











APPROVED
 SANCTIONED
 To be used in compliance with clause No. 13(1) and 2(1) D

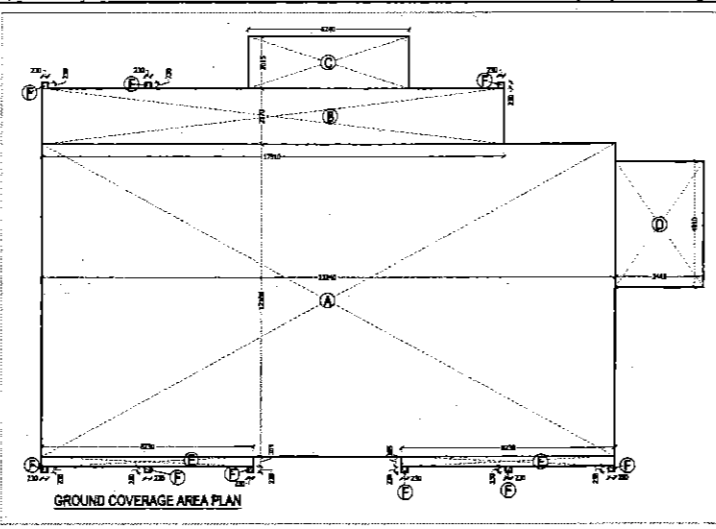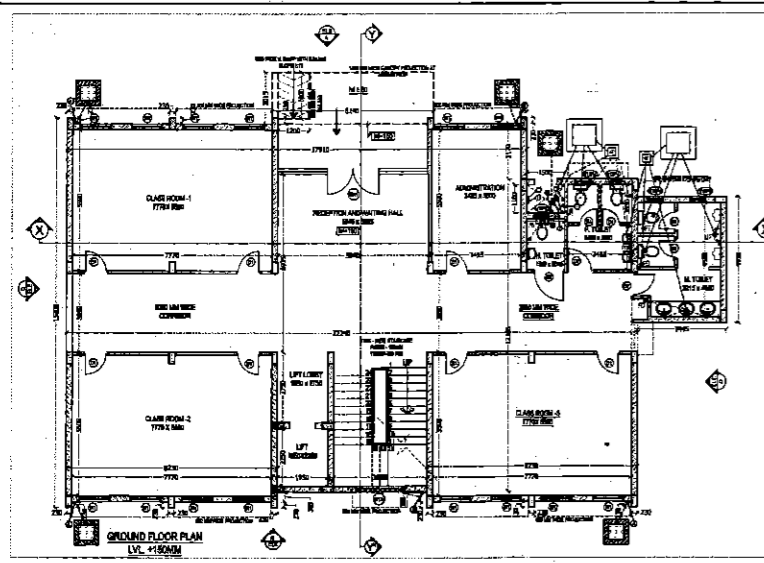


NURSERY SCHOOL AREA STATEMENT					
PLOT AREA	23.24	X	24.37	=	566.927 SQM.
ACHIEVED GROUND COVERAGE				=	346.161 SQM.
PERMISSIBLE FAR @ 100% Lc				=	566.927 SQM.
ACHIEVED FAR				=	81.88% %

GROUND FLOOR FAR AREA STATEMENT							
S.No.	Description	Type	Number	Dimension (Meters) Length x Breadth	Calculation	Answer	Unit
ADDITION (X)							
1	A	Rectangle	1	22.240 x 12.188	Length X Breadth	271.054	SQM.
2	B	Rectangle	1	17.810 x 2.170	Length X Breadth	38.656	SQM.
3	C	Rectangle	1	5.240 x 0.220	Length X Breadth	1.153	SQM.
4	D	Rectangle	1	3.448 x 4.910	Length X Breadth	16.915	SQM.
5	E	Rectangle	2	0.220 x 0.388	Length X Breadth	0.337	SQM.
6	F	Rectangle	9	0.220 x 0.220	Length X Breadth	0.478	SQM.
TOTAL ADDITIONS (X) = 338.602 SQM.							
DEDUCTION (Y)							
1	1	Rectangle	1	1.600 x 1.100	Length X Breadth	1.760	SQM.
TOTAL DEDUCTION (Y) = 1.760 SQM.							
TOTAL GROUND FLOOR FAR AREA ACHIEVED = X-Y 336.842 SQM.							

FIRST FLOOR FAR AREA STATEMENT							
S.No.	Description	Type	Number	Dimension (Meters) Length x Breadth	Calculation	Answer	Unit
ADDITION (X)							
1	A	Rectangle	1	22.240 x 12.188	Length X Breadth	271.054	SQM.
2	B	Rectangle	1	17.810 x 2.170	Length X Breadth	38.656	SQM.
3	C	Rectangle	1	3.448 x 4.910	Length X Breadth	16.915	SQM.
4	D	Rectangle	2	0.220 x 0.388	Length X Breadth	0.337	SQM.
5	E	Rectangle	9	0.220 x 0.220	Length X Breadth	0.478	SQM.
TOTAL ADDITIONS (X) = 338.440 SQM.							
DEDUCTION (Y)							
1	1	Rectangle	1	1.600 x 1.100	Length X Breadth	1.760	SQM.
2	2	Rectangle	1	1.950 x 2.250	Length X Breadth	4.388	SQM.
TOTAL DEDUCTION (Y) = 6.148 SQM.							
TOTAL FIRST FLOOR FAR AREA ACHIEVED = X-Y 332.292 SQM.							

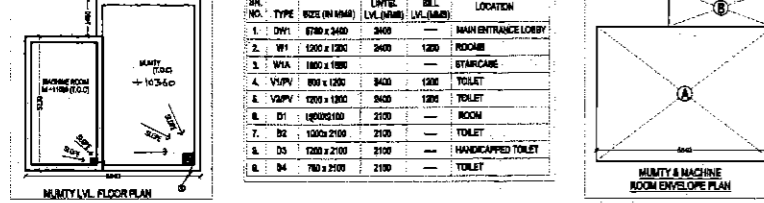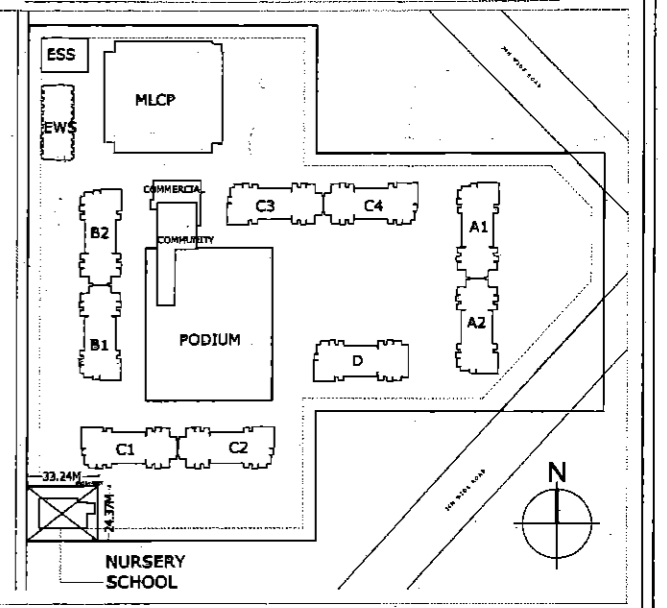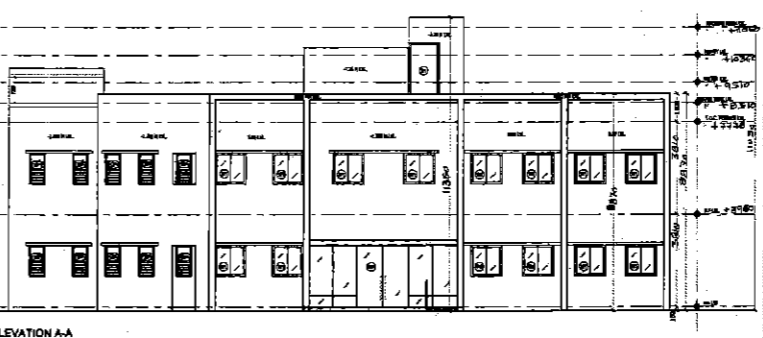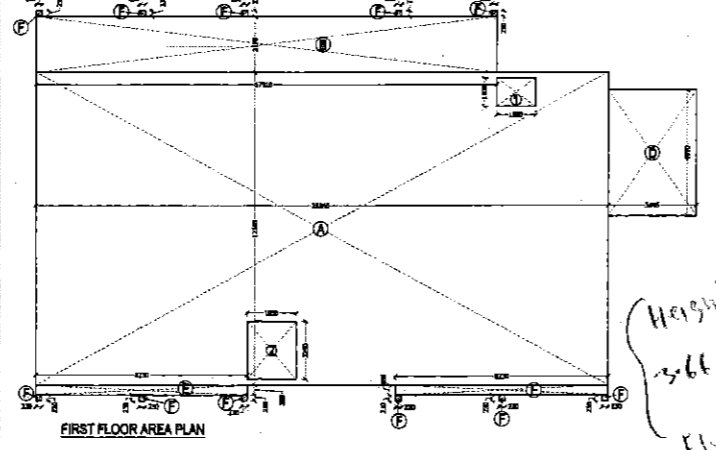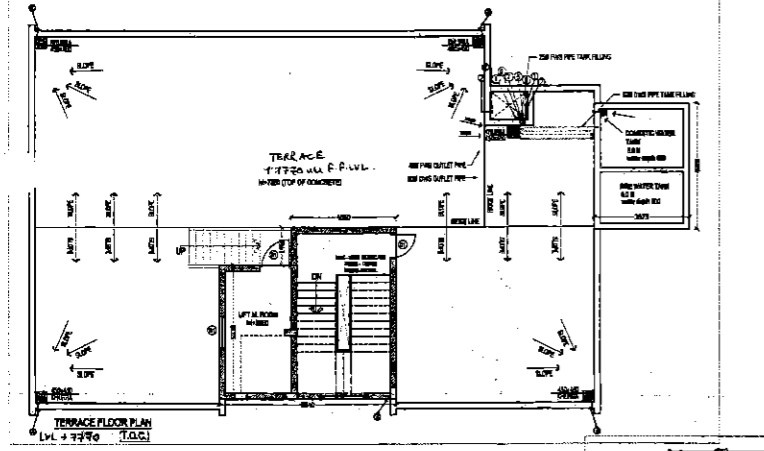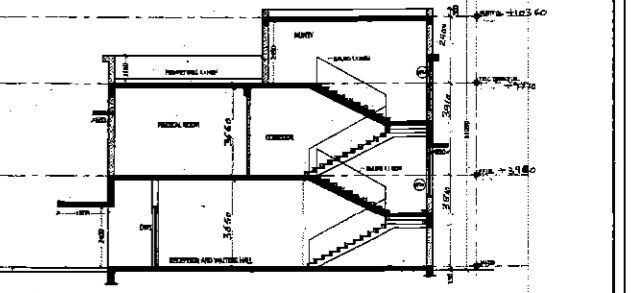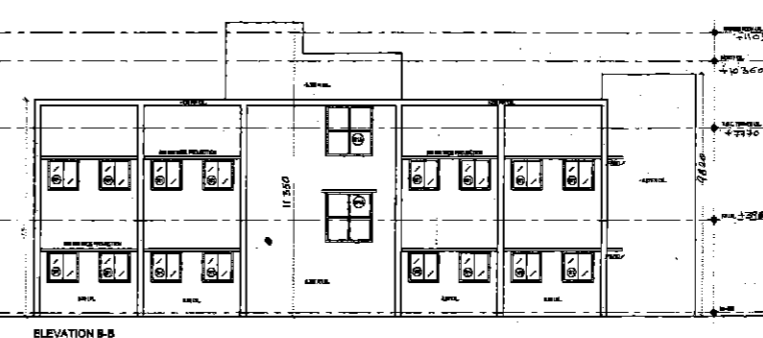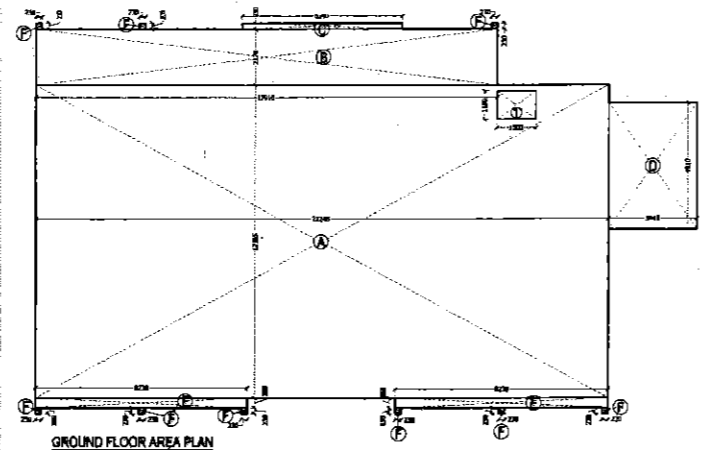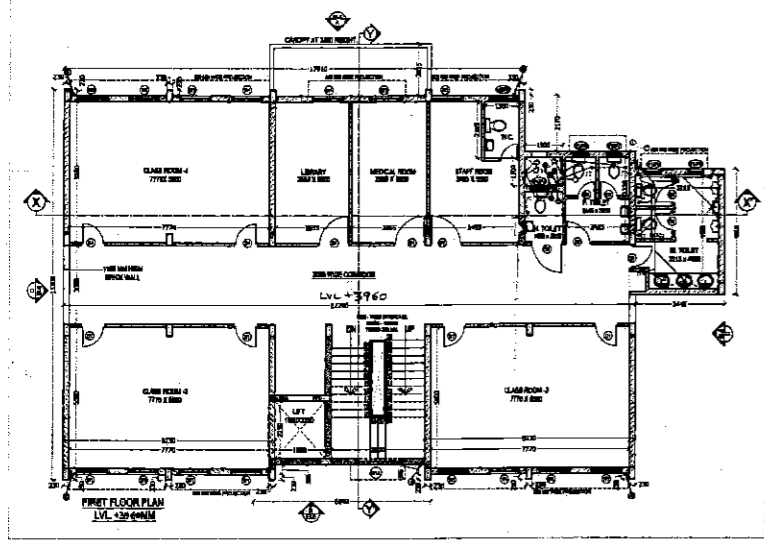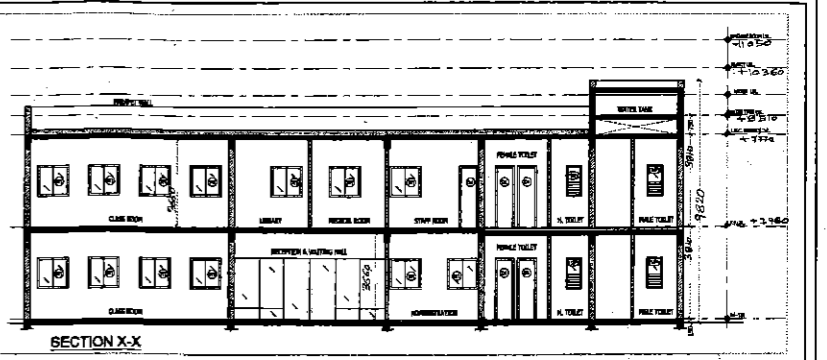

Sr. No.	Type	SIZE (IN MM)	QTY.	LOCATION
1.	DW1	6780 x 3400	2400	MAIN ENTRANCE LOBBY
2.	W1	1200 x 1200	2400	ROOM
3.	WVA	1800 x 1800	1200	STAIRCASE
4.	VMPV	800 x 1200	2400	TOILET
5.	VMPV	1200 x 1200	2400	TOILET
6.	D1	1200x1200	2100	ROOM
7.	D2	1200x1200	2100	TOILET
8.	D3	1200 x 2100	2100	HANDICAPPED TOILET
9.	D4	780 x 2100	2100	TOILET

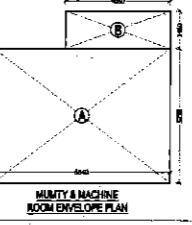

LEGEND

- 100MM HDI SOIL & VENT PIPE
- 100MM HDI WASTE & VENT PIPE
- OWS ON TAKE PIPE
- FWS ON TAKE PIPE
- DWS RISER TO D.H.T. FILLING TANK
- FWS RISER TO D.H.T. FILLING TANK
- 110 OD LVCV RAIN WATER PIPE
- FT FLOOR TRAP
- FD FLOOR DRAIN

NURSERY SCHOOL

PLOT AREA (23.24 x 24.37) = 566.927 SQM.

PROP. GROUND COVERAGE 346.161 SQM = 42.77%

PERMISSIBLE FAR 1* 566.927 = 566.927 SQM.

PROPOSED FAR 660.922 SQM

GROUND COVERAGE AREA STATEMENT

S.No.	Description	Type	Number	Dimension (Meters) Length x Breadth	Calculation	Answer	Unit
1	A	Rectangle	1	22.240 x 12.188	Length X Breadth	271.054	SQM.
2	B	Rectangle	1	17.810 x 2.170	Length X Breadth	38.656	SQM.
3	C	Rectangle	1	5.240 x 0.220	Length X Breadth	1.153	SQM.
4	D	Rectangle	1	3.448 x 4.910	Length X Breadth	16.915	SQM.
5	E	Rectangle	2	0.220 x 0.388	Length X Breadth	0.337	SQM.
6	F	Rectangle	9	0.220 x 0.220	Length X Breadth	0.478	SQM.
TOTAL GROUND COVERAGE AREA ACHIEVED = 338.602 SQM.							

WATER TANK AREA DETAIL

S.No.	Description	Type	Number	Dimension (Meters) Length x Breadth	Calculation	Answer	Unit
1	A	Rectangle	1	3.970 x 4.910	Length X Breadth	19.592	SQM.
TOTAL WATER TANK AREA = 19.592 SQM.							

MACHINE ROOM & MUMMY AREA DETAIL



S.No.	Description	Type	Number	Dimension (Meters) Length x Breadth	Calculation	Answer	Unit
1	A	Rectangle	1	1.840 x 3.220	Length X Breadth	5.927	SQM.
2	B	Rectangle	1	4.260 x 1.480	Length X Breadth	6.305	SQM.
TOTAL AREA OF MACHINE ROOM AND MUMMY = 12.232 SQM.							

ACHIEVED FAR AREA STATEMENT

No.	FLOOR	AREA	No. of	TOTAL AREA	UNIT
1	G.F.L. FAR	332.292		332.292	SQM.
2	FIRST FLOOR FAR	328.550		328.550	SQM.
TOTAL FAR AREA OF NURSERY SCHOOL = 660.842 SQM.					

BUILT UP AREA DETAIL

No.	FLOOR	AREA	UNIT
1	1ST FLOOR	328.550	SQM.
2	FIRST FLOOR FAR AREA	41.701	SQM.
3	MUMMY MACHINE RM. AREA	12.232	SQM.
4	WATER TANK AREA	19.594	SQM.
TOTAL BUILT UP AREA (NURSERY SCHOOL) = 734.077 SQM.			

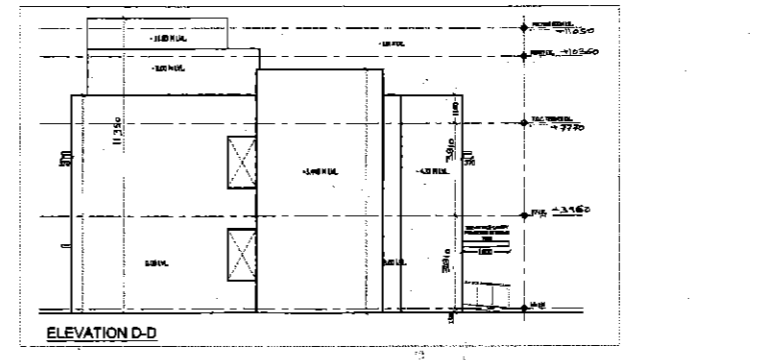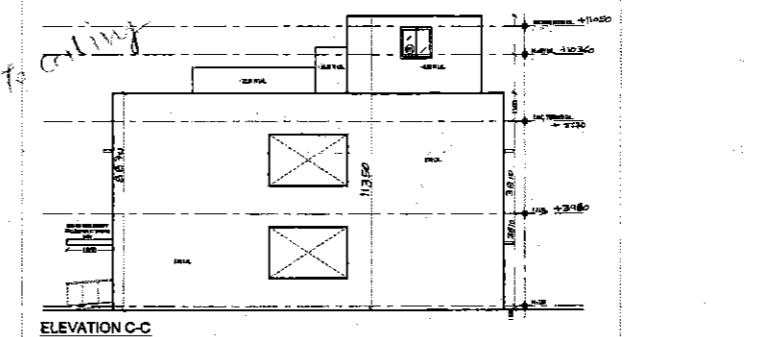

JOB TITLE:-
Proposed building plan of Group Housing Colony Measuring 12.00 acres (Licence no. 107 of 2012 dated 10.10.12) in Sector-102, Gurgaon near Sector Urban Complex, Haryana being developed by M/s KAMDHENU PROJECTS PVT. LTD. C/o M/s EMAAR MGF LAND LTD.

DESIGN FORUM INTERNATIONAL
K-47 KATLASH COLONY, NEW DELHI 110048. PHONE: 011-46336600, FAX: 46336601

CLIENT:-
M/s KAMDHENU PROJECTS PVT. LTD. C/o M/s EMAAR MGF LAND LTD.

DRAWING TITLE:-
NURSERY SCHOOL (G +1)

OWNERS SIGN





ARCHITECT'S SIGN
ANAND SHARMA
B. Arch (Hons), M.C.A.
CA/35/19738, ANAND, 12295

GENERAL NOTES :-
1. All dimension are in mm.
2. Dimension are not to be scaled.
3. All window are operable.





SCALE - 1:100 **DRG. NO.** **DATE 10-10-12** **26**

SCALE

FROM 1 TO 37 PARKING RESERVED FOR EWS.

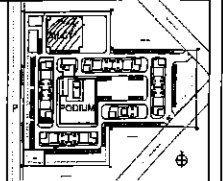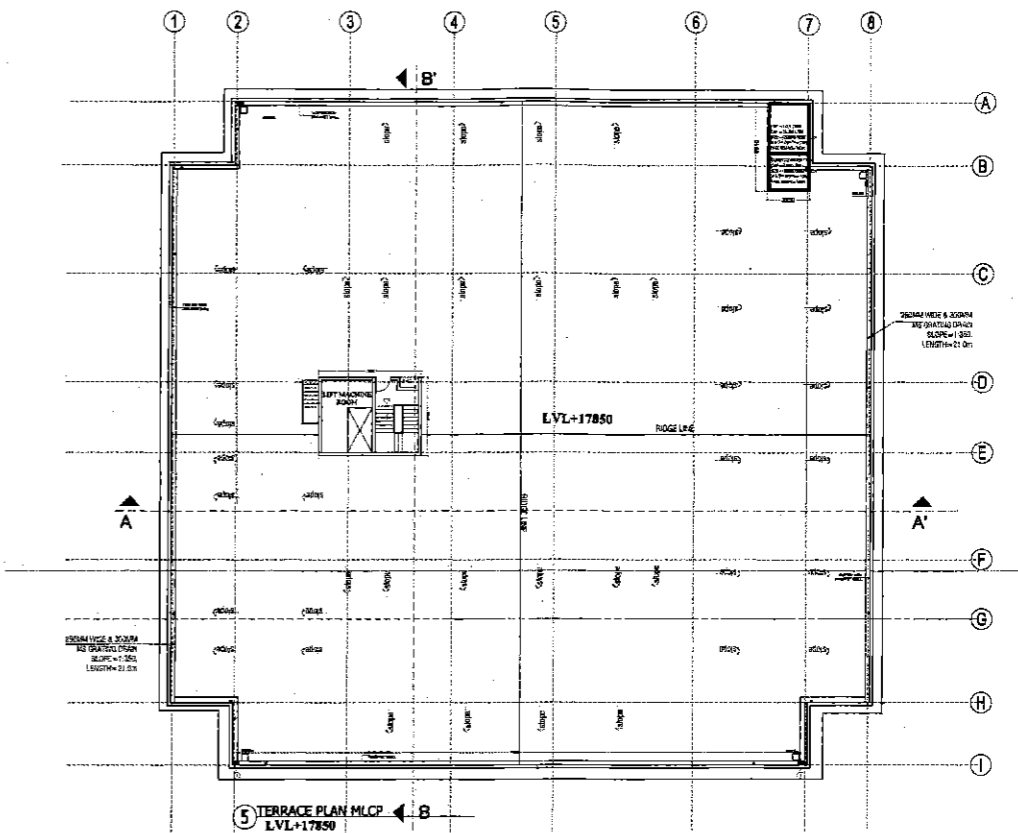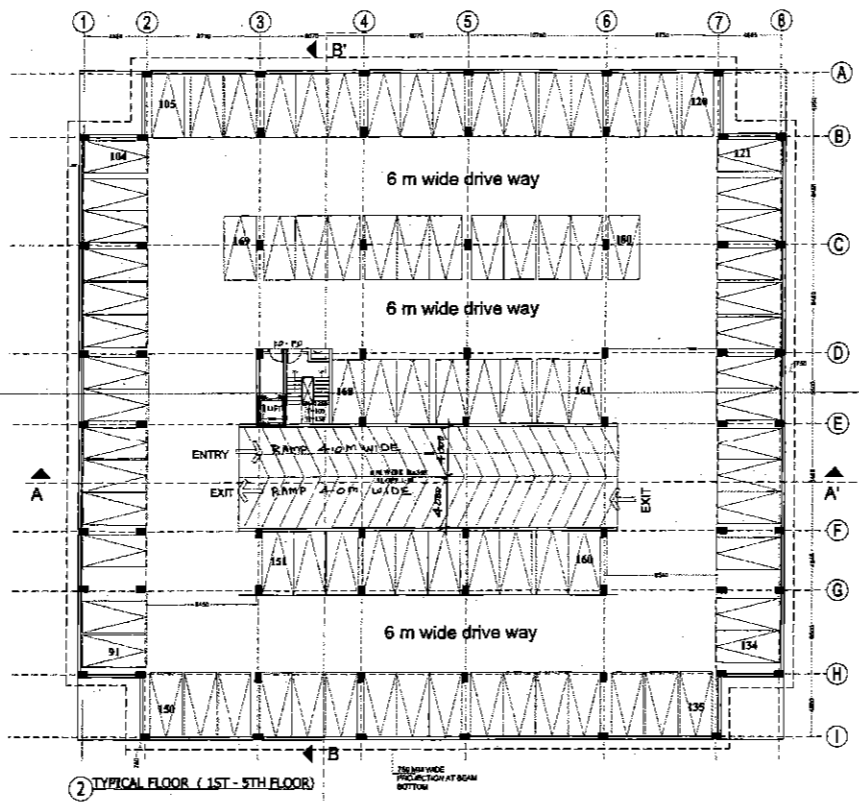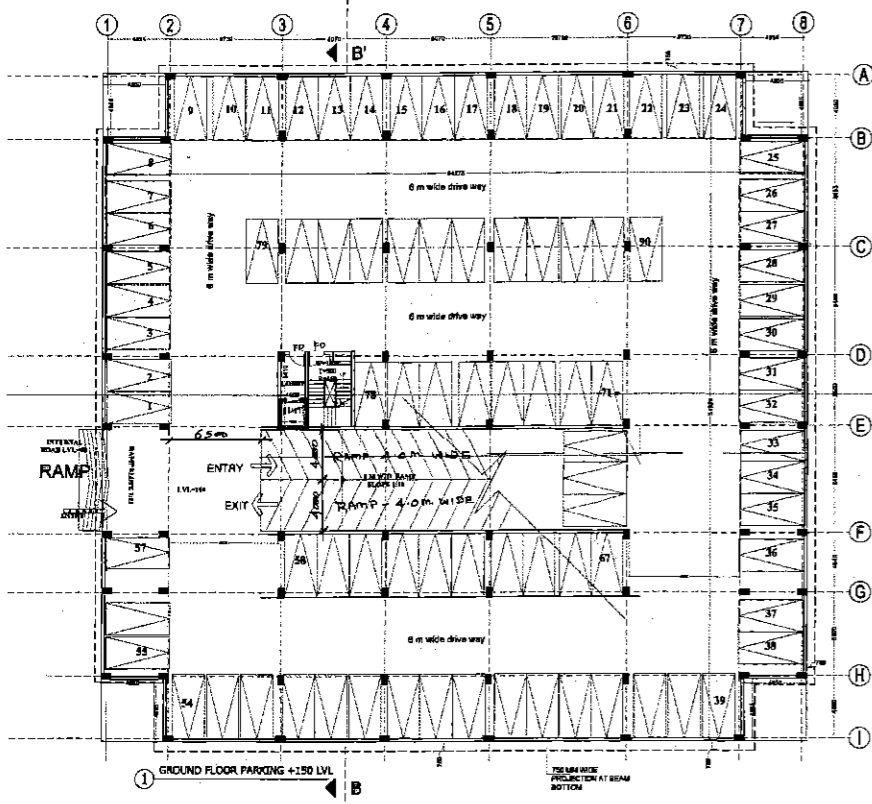

POOL / WINDOW SCHEDULE
FD - 200 R210 - 210

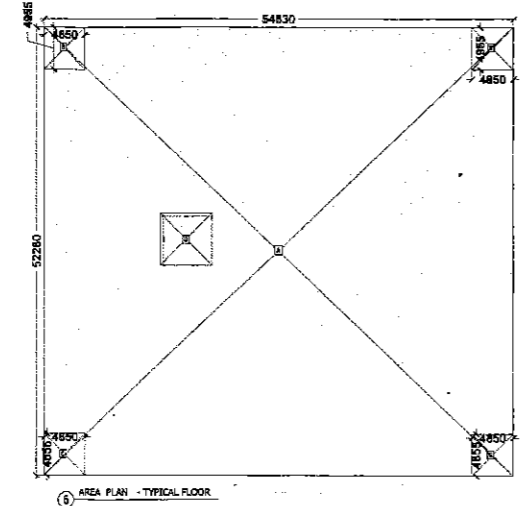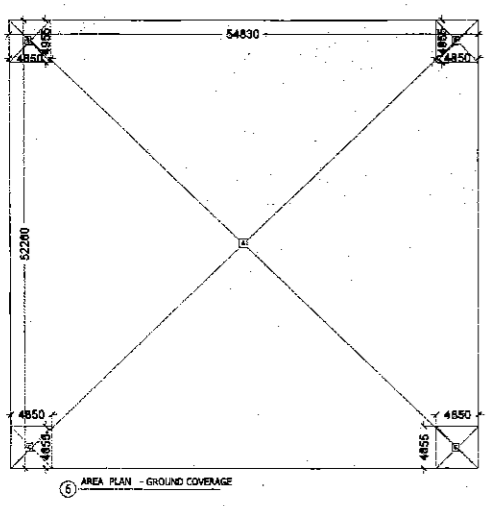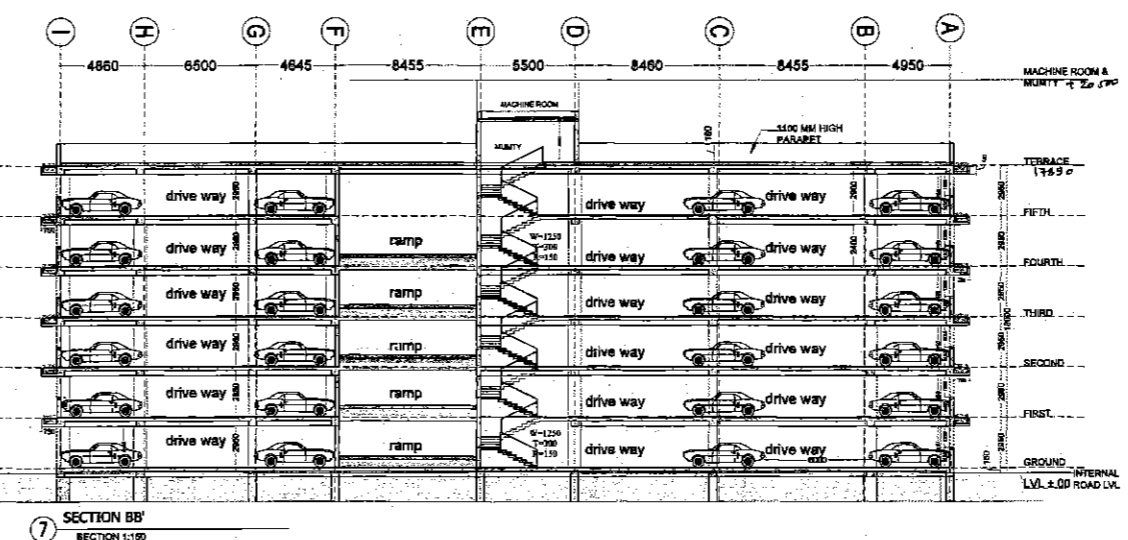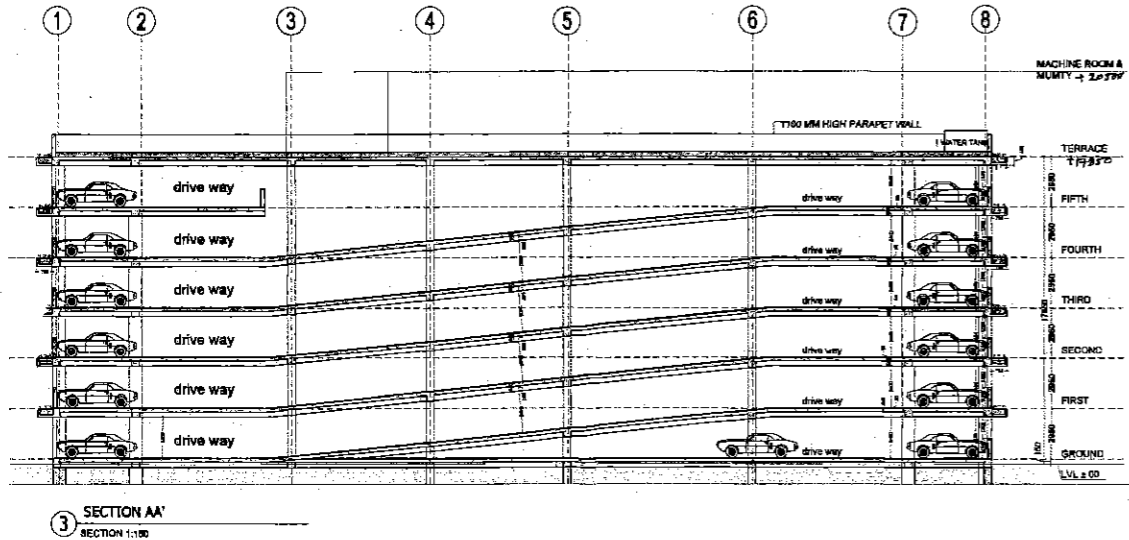

GROUND FLOOR COVERAGE CALCULATION


Area	Area	Area	Area	Total
A	54.83	62.28	1	2898.51
B	4.85	4.85	2	48.01
C	4.85	4.85	2	47.05
Sub				2771.45

TYPICAL FLOOR AREA CALCULATION OF MULTI LEVEL CAR PARKING

Area	Area	Area	Area	Total
A	54.83	62.28	1	2898.51
B	4.85	4.85	2	48.01
C	4.85	4.85	2	47.05
D	5.63	6.1		38.17
Sub				2735.28

FLOOR AREA FOR PARKING

FLOOR	AREA FOR PARKING
GROUND	2735.28
FIRST	2735.28
SECOND	2735.28
THIRD	2735.28
FOURTH	2735.28
FIFTH	2735.28
Sub	16411.88
TOTAL AREA	16411.88

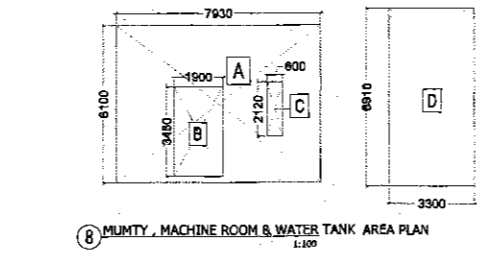

AREA CALCULATION FOR MUMTY, MACHINE ROOM & WATER TANK

Tag no.	Area	Area	Area	Total
A	7.93	6.1		48.37
B	3.3	6.61		22.08
C	1.8	3.48		8.6
D	0.6	2.12		1.27
TOTAL DEDUCTION				7.97
AREA OF MUMTY & MACHINE ROOM = A+D-(B+C)				63.3

BUILT UP AREA CALCULATION:
 A - AREA AT GROUND FLOOR - 2791.45 sq.m.
 B - AREA AT TYPICAL FLOOR - 2735.28 sq.m.
 C - AREA AT MUMTY - 63.3 sq.m.
 TOTAL BUILT UP AREA = A + (B x No. of Floor) + C
 = 2791.45 + (2735.28 x 5) + 63.3
 = 16511.15 sq.m.

APPROVED
 23/10/12
 SANCTIONED
 10/10/12

JOB TITLE:
 Proposed Building Plan of Group Housing Colony
 comprising 12.00 acres (Location no. 107 of 2012
 dated 10.10.12) in Sector-105, Gurgaon, Haryana
 being developed by
 M/s. KAMDHENU PROJECTS PVT. LTD.
 C/o M/s. EMAAR MGF LAND LTD.

DESIGN FORUM INTERNATIONAL
 8-47 SEAFARH COLONY, NEW DELHI-110048
 PHONE: 8861 460000, FAX: 46000001

CLIENT:
 M/s. KAMDHENU PROJECTS PVT. LTD.
 C/o M/s. EMAAR MGF LAND LTD.

DRAWING TITLE:
 MULTI LEVEL CAR PARKING (G+5)

OWNERS SIGN
 ARCHITECT'S SIGN
 ANAND CHARAKA
 8, A-14 (Phase II), U.C.A.
 CA/92/18738-18739-18740-18741-18742

SCALE: 1:200 DRG. NO. 22
 DATE: 10-10-12

GENERAL NOTES -
 1. All dimensions are in mm.
 2. Dimensions are not to be scaled.
 3. All windows are operable.