



NO. 11000  
DATE: 11/20/2010  
PROJECT: 11000  
SHEET: 11000

NO.	REVISION
1	ISSUED FOR PERMITS
2	ISSUED FOR CONSTRUCTION
3	ISSUED FOR RECORD
4	ISSUED FOR AS-BUILT

SYMBOLS
1. UNFINISHED FLOOR
2. FINISHED FLOOR
3. UNFINISHED WALL
4. FINISHED WALL
5. UNFINISHED CEILING
6. FINISHED CEILING
7. UNFINISHED DOOR
8. FINISHED DOOR
9. UNFINISHED WINDOW
10. FINISHED WINDOW
11. UNFINISHED STAIR
12. FINISHED STAIR
13. UNFINISHED ELEVATOR
14. FINISHED ELEVATOR
15. UNFINISHED RAMP
16. FINISHED RAMP
17. UNFINISHED BALCONY
18. FINISHED BALCONY
19. UNFINISHED TERRACE
20. FINISHED TERRACE
21. UNFINISHED ROOF
22. FINISHED ROOF
23. UNFINISHED PAVEMENT
24. FINISHED PAVEMENT
25. UNFINISHED DRIVEWAY
26. FINISHED DRIVEWAY
27. UNFINISHED PARKING
28. FINISHED PARKING
29. UNFINISHED LANDSCAPE
30. FINISHED LANDSCAPE




PROJECT: 11000  
NO. 11000  
DATE: 11/20/2010  
PROJECT: 11000  
SHEET: 11000

PROJECT: 11000  
NO. 11000  
DATE: 11/20/2010  
PROJECT: 11000  
SHEET: 11000


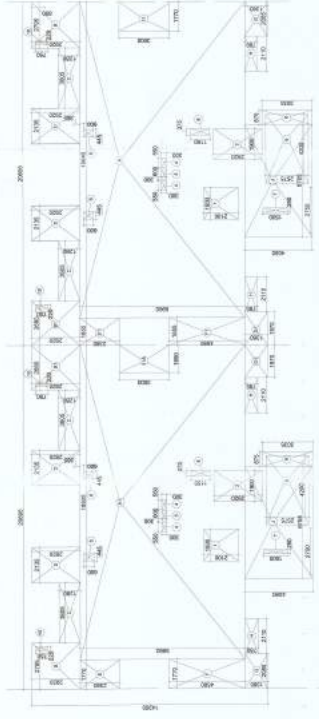

TYPICAL FLOOR (2nd to 11th Floor) AREA DIAGRAM  
SCALE: 1/8"=1'-0"

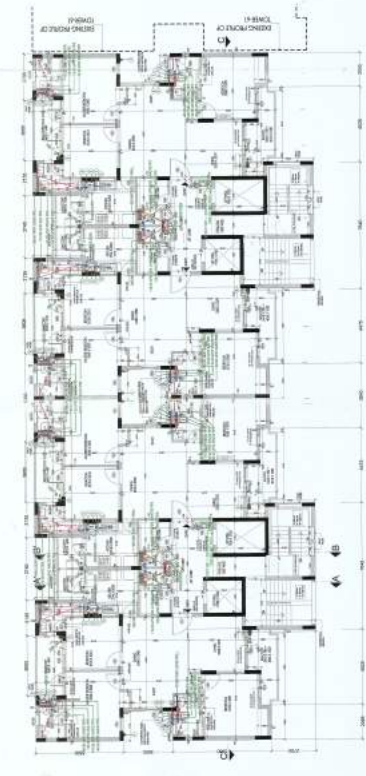


TYPICAL FLOOR PLAN (SECOND TO ELEVENTH FLOOR)  
SCALE: 1/8"=1'-0"

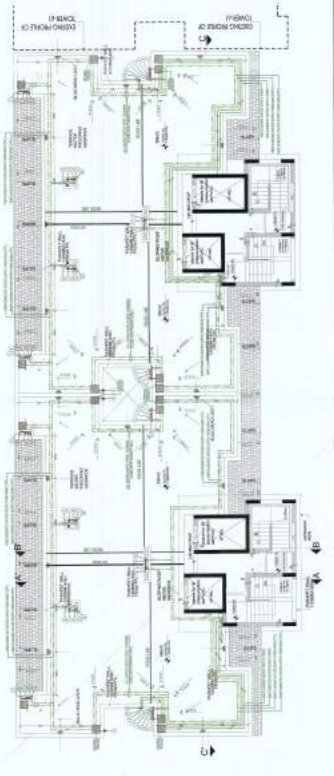


TERRACE LVL PLAN  
SCALE: 1/8"=1'-0"

TOWER	FLOOR	AREA (SQ. FT.)	PERCENTAGE	TOTAL
B14 - TOWER	1	10,000	10.0%	10,000
	2	10,000	10.0%	20,000
	3	10,000	10.0%	30,000
	4	10,000	10.0%	40,000
B13 - TOWER	1	10,000	10.0%	10,000
	2	10,000	10.0%	20,000
	3	10,000	10.0%	30,000
	4	10,000	10.0%	40,000
B12 - TOWER	1	10,000	10.0%	10,000
	2	10,000	10.0%	20,000
	3	10,000	10.0%	30,000
	4	10,000	10.0%	40,000

NO.	FLOOR NAME	FLOOR	AREA (SQ. FT.)	PERCENTAGE	TOTAL
1	TERRACE LVL	1	10,000	10.0%	10,000
2	TERRACE LVL	2	10,000	10.0%	20,000
3	TERRACE LVL	3	10,000	10.0%	30,000
4	TERRACE LVL	4	10,000	10.0%	40,000

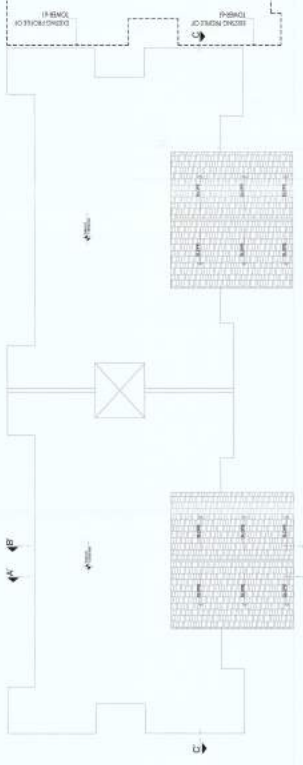


ROOF LVL PLAN  
SCALE: 1/8"=1'-0"

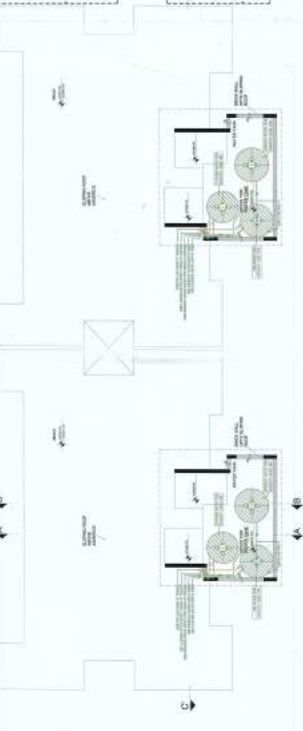

MACHINE ROOM LVL PLAN  
SCALE: 1/8"=1'-0"

NO.	FLOOR NAME	FLOOR	AREA (SQ. FT.)	PERCENTAGE	TOTAL
1	TERRACE LVL	1	10,000	10.0%	10,000
2	TERRACE LVL	2	10,000	10.0%	20,000
3	TERRACE LVL	3	10,000	10.0%	30,000
4	TERRACE LVL	4	10,000	10.0%	40,000


PROJECT: 11000  
NO. 11000  
DATE: 11/20/2010  
PROJECT: 11000  
SHEET: 11000

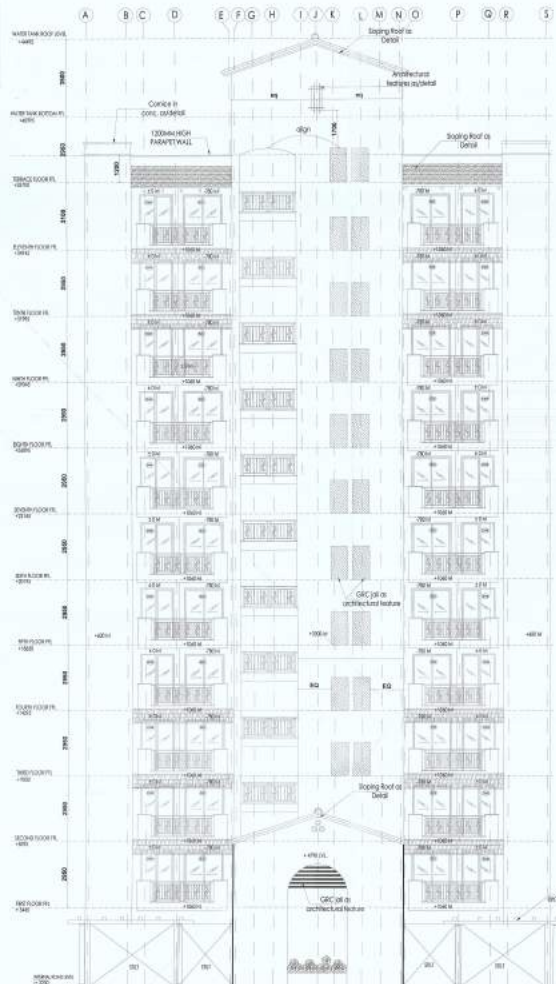

FRONT ELEVATION



REAR ELEVATION

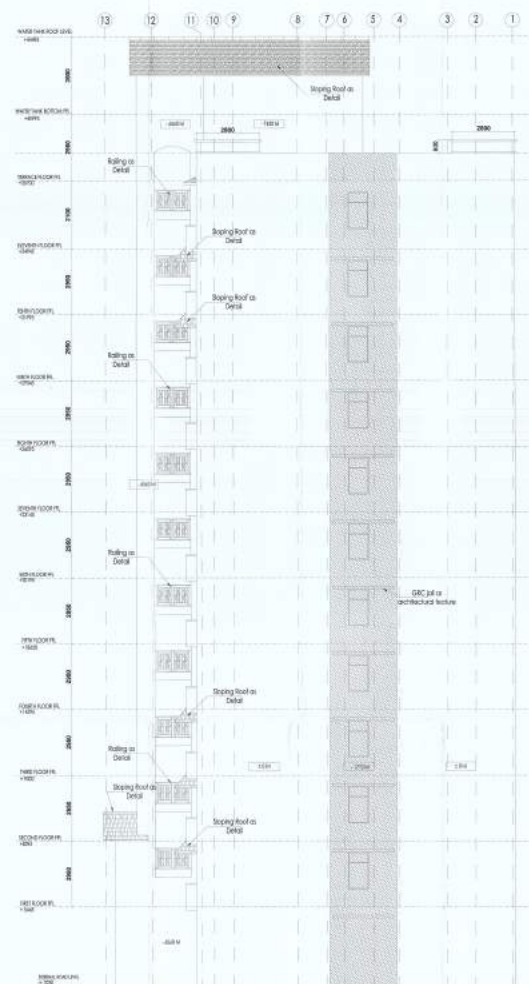

SIDE ELEVATION

Notes

- 1. Dimensions are given in mm.
- 2. All dimensions are to be as shown.
- 3. All dimensions are to be as shown.

No.	Date	By	Description

No.	Date	By	Description

REVENUE OF CHANGES

Sl. No.	Rev.	Date	By	Description	Area	Value
1	1	15/01/2024				
2	2	15/01/2024				
3	3	15/01/2024				
100	100	15/01/2024				



F.O. (IND)  
DPS PVT.  
Kolkata S.P.C.

Architect: Arcon Associates Pvt. Ltd.  
Plot No. 30, Sector-30, Gurgaon  
Haryana, India  
Gurgaon, Haryana, New-Delhi, India

FOR ROOM SCHEDULES AND OTHERS  
OR SCHEDULE PAGES

Architect's Signature


Drawn: [Signature]  
Checked: [Signature]  
Date: 15/01/2024

APPROVAL OF ARCHITECT & ENGINEER PLANS OF  
CONCRETE REINFORCED CEMENT MASONRY IS WITH  
REFERENCE TO CODE NO. 30 OF 2008 DATED 11.08.2008  
AND IS OF THE DIRECTOR OF CONSTRUCTION  
AND PLANNING, GOVT. OF HARYANA, GURGAON  
HARYANA. ALL DIMENSIONS AND OTHERS ARE TO BE  
AS SHOWN IN THE DRAWINGS UNLESS OTHERWISE  
SPECIFIED BY THE ARCHITECT.  
MSP LAUNDED


Drawing Title: BLACK-DWG (S+11) ELEVATIONS

Drawing No: A/212/02

Drawn	Checked
DPS	DPS
Date	Date
15.01.2024	15.01.2024

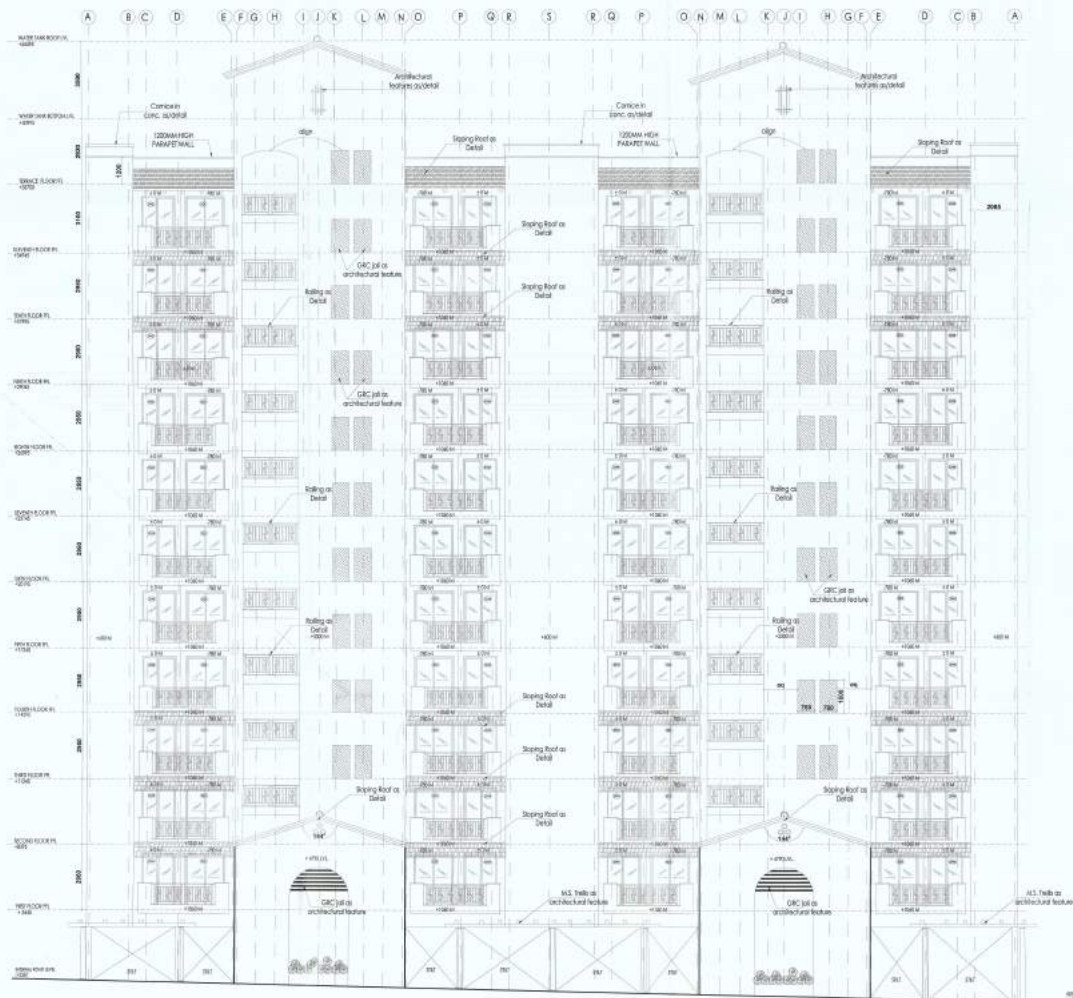

FRONT ELEVATION

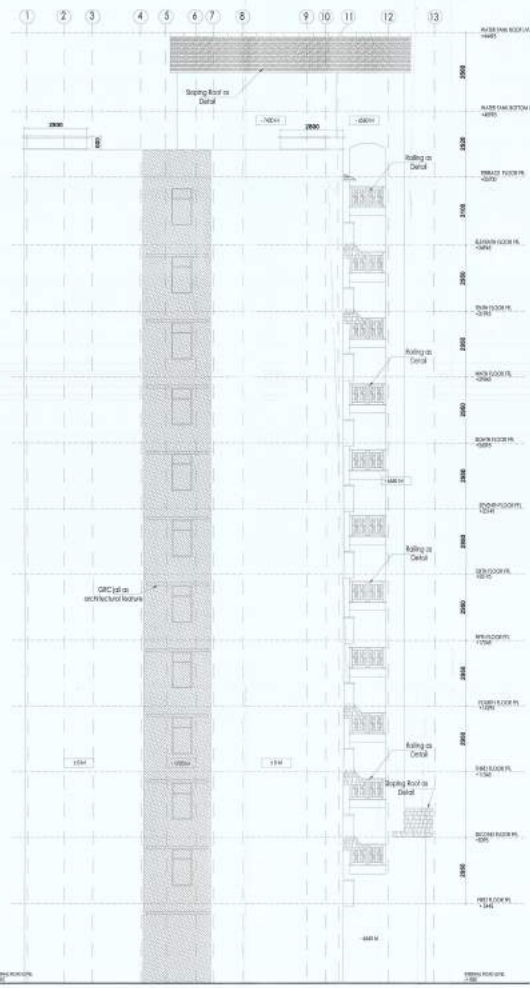

SIDE ELEVATION


Notes

- 1. Dimensions are in mm, unless stated otherwise.
- 2. All dimensions are to face, unless stated otherwise.
- 3. All works in place.

No.	Date	By	Description

SCHEDULE OF WINDOWS

No.	Area	Height	Width	Area	Area	Area
1	1.00	1.80	1.20	2.16	2.16	2.16
2	1.00	1.80	1.20	2.16	2.16	2.16
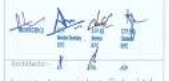


Anoop Associates Pvt. Ltd.  
 Pk. No. 20, Sector-10, Gurgaon,  
 Haryana, India

Project Name: [Project Name]  
 Date: [Date]  
 Scale: [Scale]


Approval of relevant authorities in accordance with the provisions of the Building Act, 1987 and the Building Rules, 1988.

Scale: 1/100  
 Date: 10/02/2018


P.O. (H)  
 171/196  
 1st B.P.C.

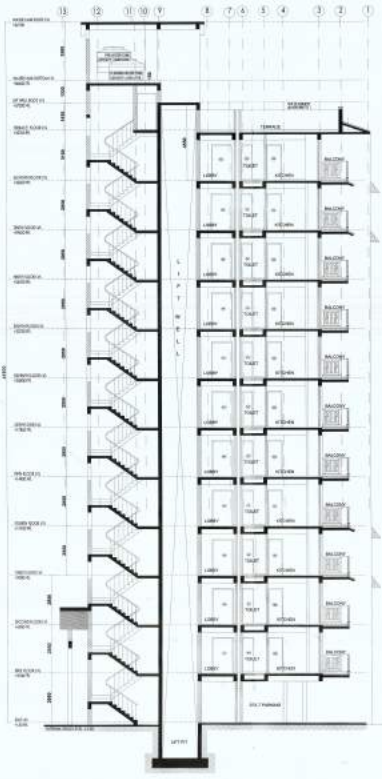

SECTION AA'

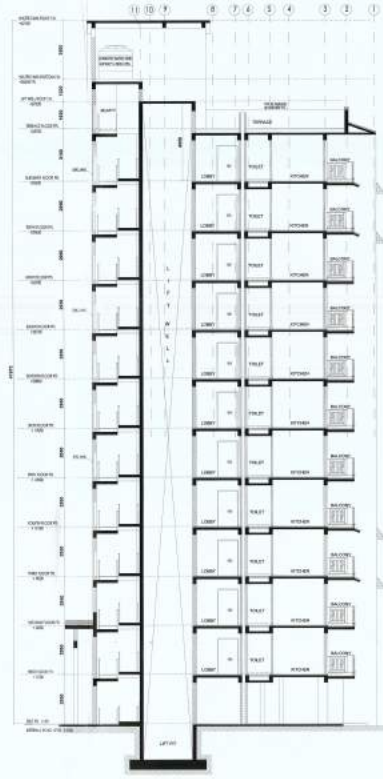

SECTION BB'

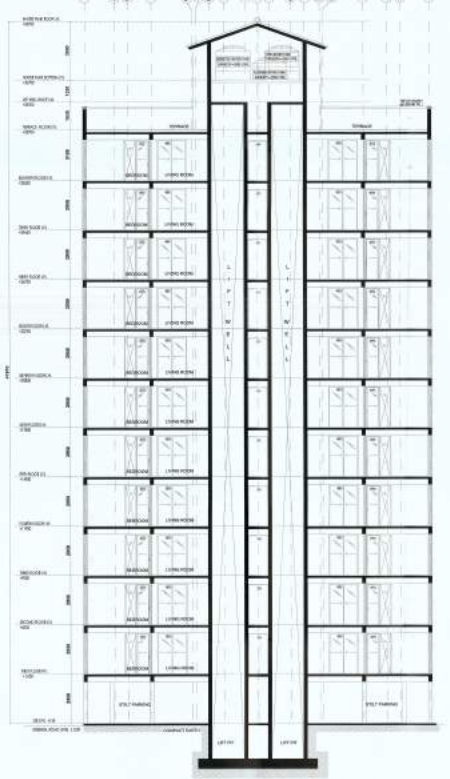

SECTION CC'

Notes

1. Dimensions are in feet and inches
2. All dimensions are to the centerline unless otherwise indicated

No.	Date	By	Description



Architect:  
**Atcorp Associates Pvt. Ltd.**  
 11th Floor, Sector-18, Gurgaon,  
 Haryana, India. New Delhi Branch  
 Office - 202, Connaught Place, New Delhi, India  
**M/S KISHOR SETHWAL LLP AND OTHERS**  
 S/L SANDHYA PUSHPATI

Architect's Signature:

Scale: 1/8" = 1'-0"


APPROVED BY ARCHITECT (REGISTERED ARCHITECT) OF GROUP OF STATES AND COUNTY ARCHITECTS IN INDIA  
 ARCHITECT'S REGISTRATION NO. 15108/2007/INDIA  
 IN THE STATES AND IS OF 15/10/2007 IN SECTION  
 OF THE ARCHITECTS ACT, 1947. THE ARCHITECT'S  
 SIGNATURE IS VALID ONLY IF IT IS ACCOMPANIED BY  
 HIS PHOTOGRAPH AND SIGNATURE REGISTERED WITH  
 THE ARCHITECTS REGISTRATION BOARD.  
 Drawing No. 1111

BLACK-312 (S-11)  
 SECTIONS


Scale: 1/8" = 1'-0"  
 Drawing No. 1111/2007  
 Project: SANDHYA PUSHPATI  
 Date: 15/10/2007  
 Scale: 1/8" = 1'-0"  
 Project: SANDHYA PUSHPATI  
 Date: 15/10/2007

*(Handwritten signatures and initials)*


No. of		Remarks	
No.	Date	By	Description

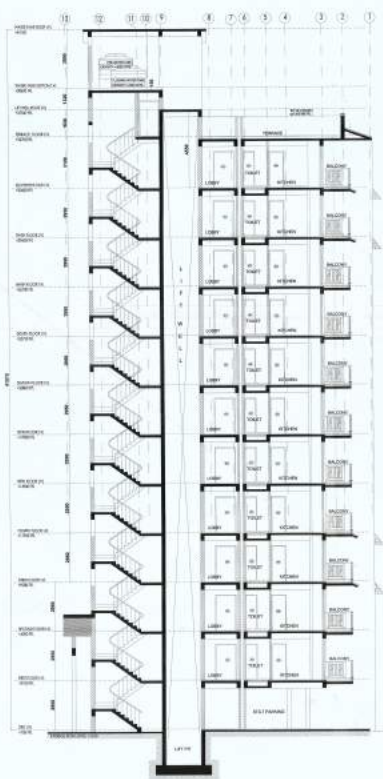

SECTION AA'

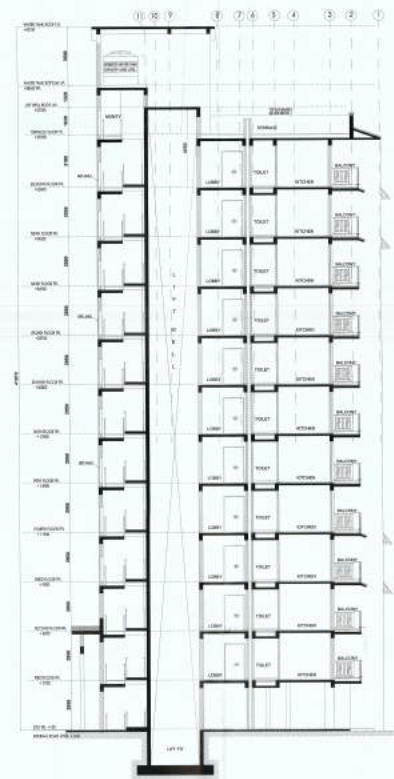

SECTION BB'

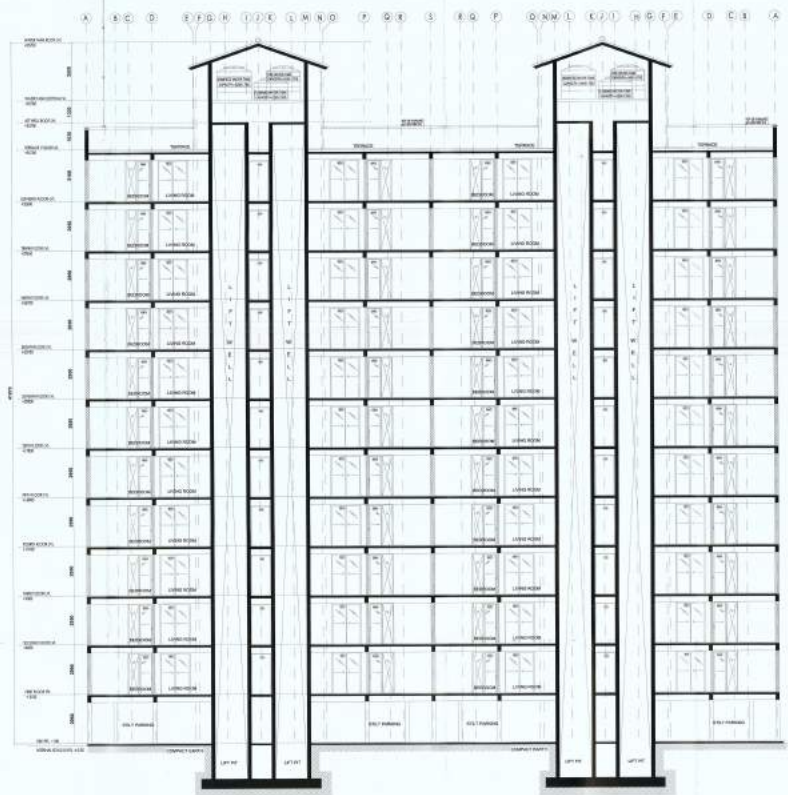

SECTION CC'




Prepared by:  
 Arcop Associates Pvt. Ltd.  
 Plot No. 30, Sector-30, Gurgaon,  
 Haryana, India. Phone: 0122-4011111  
 Fax: 0122-4011112  
 Website: www.arcop.com

For: M/s. SBI SOFTECH LLP AND OTHERS  
 IN SANJAY PARI


Approval of:  
 APPROVAL OF REQUESTING PLANS BY  
 GROUP HOUSING COLONY REGULATING SOCIETY  
 IN SANJAY PARI (IN 2014)

BLOCK-B12 & B14 (G+11)  
 SECTION  
 DRAWN BY: A/DEB/14/04  
 CHECKED BY: [Signature]  
 DATE: 08/08/2014


Stamp and signature area with handwritten notes and dates.

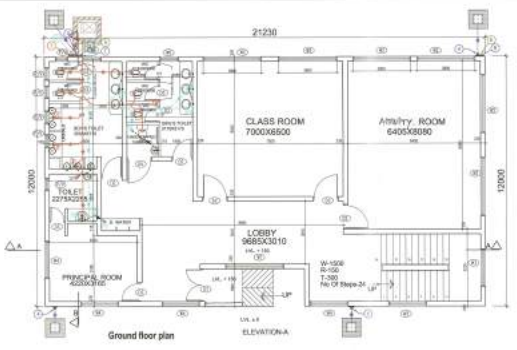

Ground floor plan

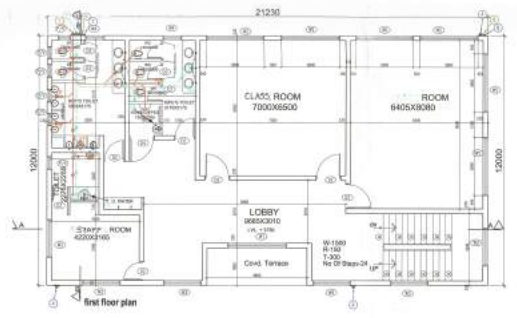

first floor plan

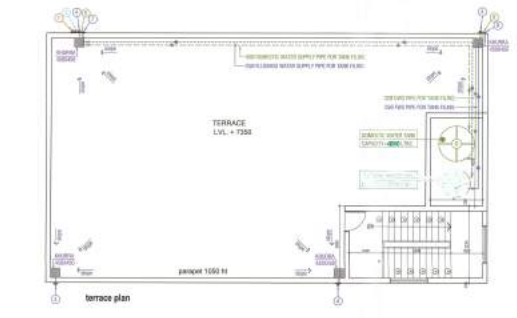

terrace plan




Front Elevation




Rear Elevation




Section B-B

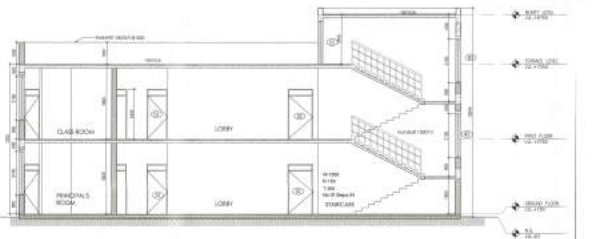

Section A-A

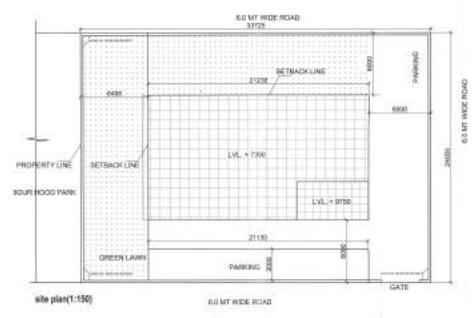

site plan(1-150)

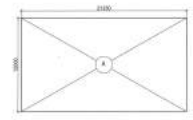

COVERED AREA CALCULATION DIAGRAM

$ONE\ SIDE\ REQUIRED = 80\ 20m$   
 $(80\ 40\ 20\ 20m)$   
 $ONE\ SIDE\ REQUIRED = 4\ 20m$   
 $(80m\ 40\ 20m)$   
 $TOTAL\ AREA = 4000\ 100\ 20m$

NO.	DESCRIPTION	UNIT	QUANTITY	UNIT PRICE	TOTAL
TOTAL COST					
TOTAL AREA					
TOTAL COST					
TOTAL AREA					
TOTAL COST					
TOTAL AREA					

S.NO.	ITEM	SIZE	S.L.	LL.
1.	D1	1570X2400	---	2400
2.	D2	1200X2400	---	2400
3.	D3	750X2100	---	2100
4.	D3	900X2400	---	2400
7.	W1	2800X1800	600	2400
8.	W2	2800X1500	900	2400
9.	W3	1800X1500	900	2400
10.	W4	1800X1500	900	2400
11.	W5	900X1500	900	2400
12.	V/PV	600X1200	1200	2400

NO.	DESCRIPTION	UNIT	QUANTITY	UNIT PRICE	TOTAL
TOTAL COST					
TOTAL AREA					
TOTAL COST					
TOTAL AREA					
TOTAL COST					
TOTAL AREA					

To be read in conjunction with  
 DRAWING NO. 150-01

INDEX  
 1. DRAWING NO. 150-01  
 2. DRAWING NO. 150-02  
 3. DRAWING NO. 150-03




NO.	DESCRIPTION	DATE

APPROVED BY: *[Signature]*  
 PROJECT MANAGER: *[Signature]*  
 ARCHITECT: *[Signature]*  
 DATE: 15/11/2023


Arcop Associates Pvt. Ltd.  
 Plot No. 18, Sector-12, Gurgaon  
 Haryana, India.

SUBMITTED TO: *[Signature]*  
 DATE: 15/11/2023

DRAWING NO. 150-01

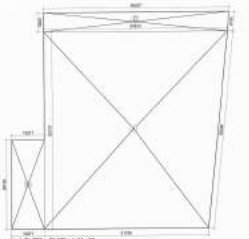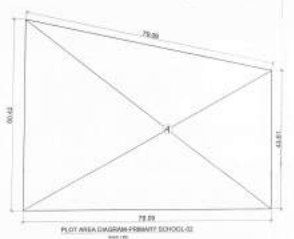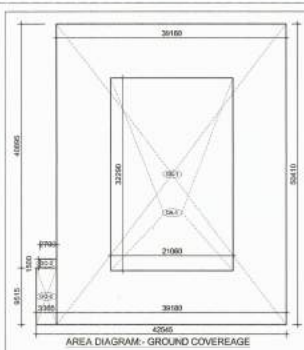

CIP FLOORING = 140.5 Sqm  
 CAR PARKING AREA = 22.40 Sqm  
 TOTAL AREA = 22.2 x 20 = 550 Sqm

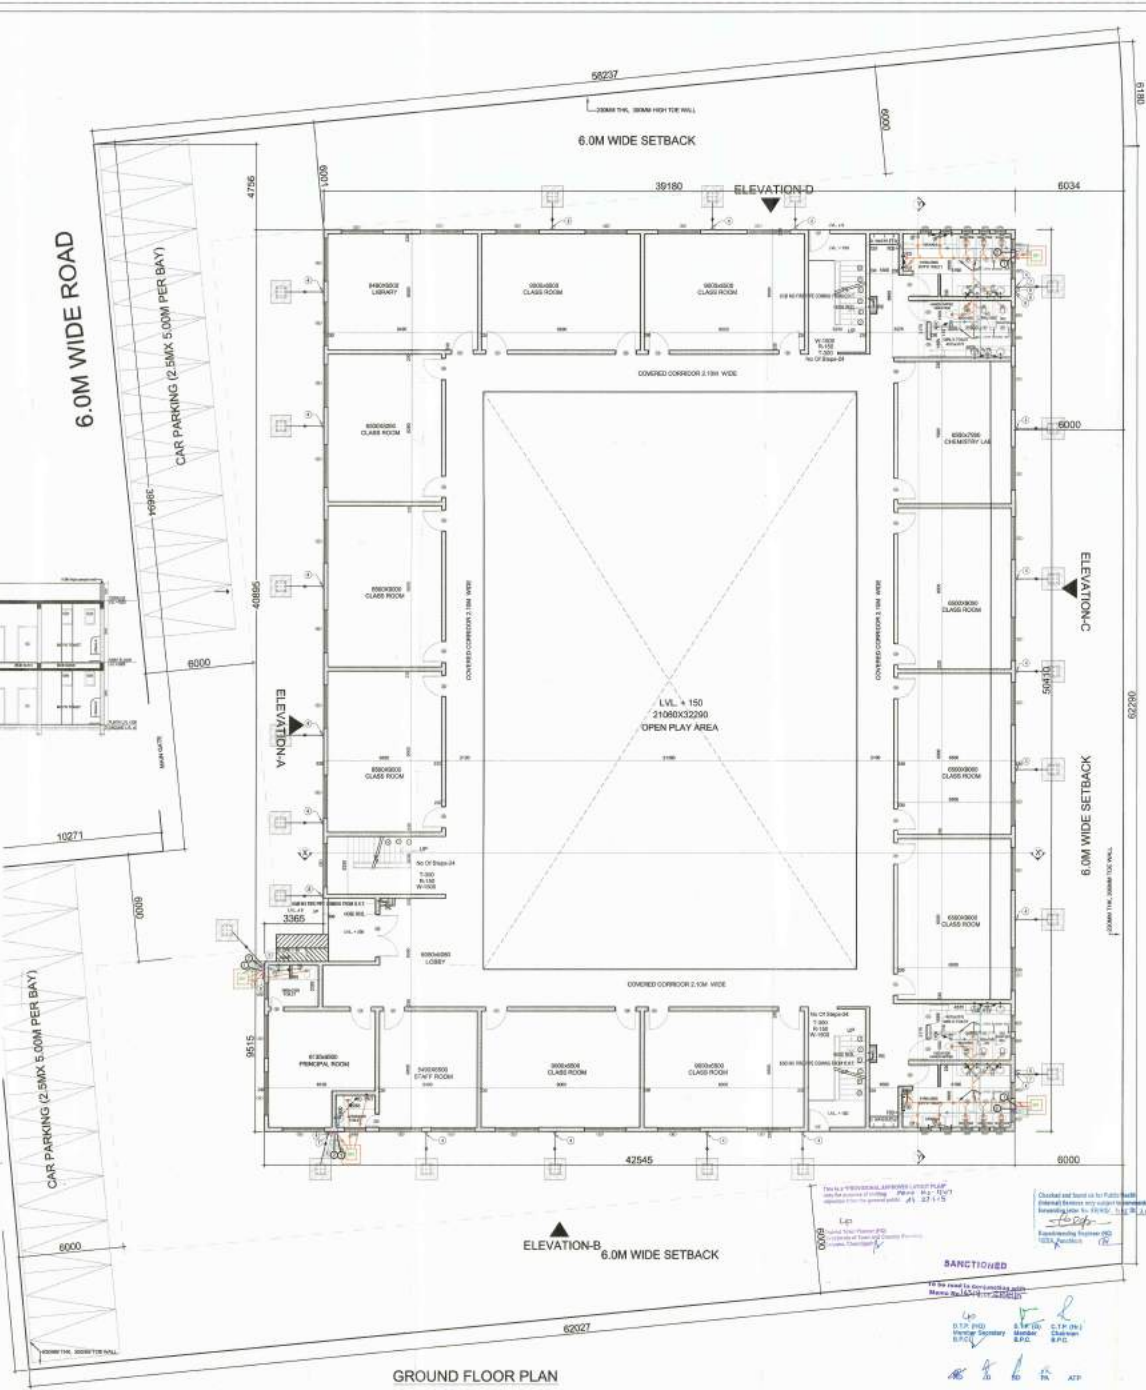

- Notes:
- Dimensions are not to be scaled
  - All Dimensions Are In MM
  - All Windows Are Openable

**LEGEND**

**SYMBOLS**

- 1. WALL
- 2. WINDOW
- 3. DOOR
- 4. STAIR
- 5. ELEVATION
- 6. SECTION
- 7. CAR PARKING
- 8. ROAD
- 9. FENCE
- 10. PLANT
- 11. LIGHT
- 12. AIR COND.
- 13. MECHANICAL
- 14. ELECTRICAL
- 15. TELEPHONE
- 16. TV
- 17. FURNITURE
- 18. EQUIPMENT
- 19. SIGN
- 20. OTHER

**DOOR WINDOW SCHEDULE**

NO.	TYPE	SIZE	LA.	RA.
01	DOOR	1000 X 2100	4730	1
02	DOOR	1000 X 2100	2200	1
03	DOOR	1000 X 2100	2100	1
04	DOOR	1000 X 2100	2100	1
Architect:  
**Arcop Associates Pvt. Ltd.**  
 Plot No-06, Sector-20, Gurgaon,  
 Haryana, India  
 Mohali, Tamil Nadu, New Delhi, Boston  
 Canada  
 45 ROOMS SOFTWARE LLP AND OTHERS  
 IN SANITARY PASS




Architect's Signature:

Owner Signature:

Drawing Title:  
**PRIMARY SCHOOL 1 & 2**  
 GROUND FLOOR PLAN, AREA DETAIL & SECTIONS

Drawn	Checked	Issued	Rev.
REKANT	REKANT	REKANT	1
Date:	Scale:	Revision:	
12.08.2015	1:100		



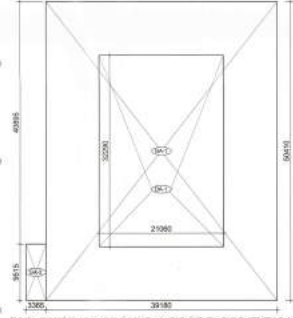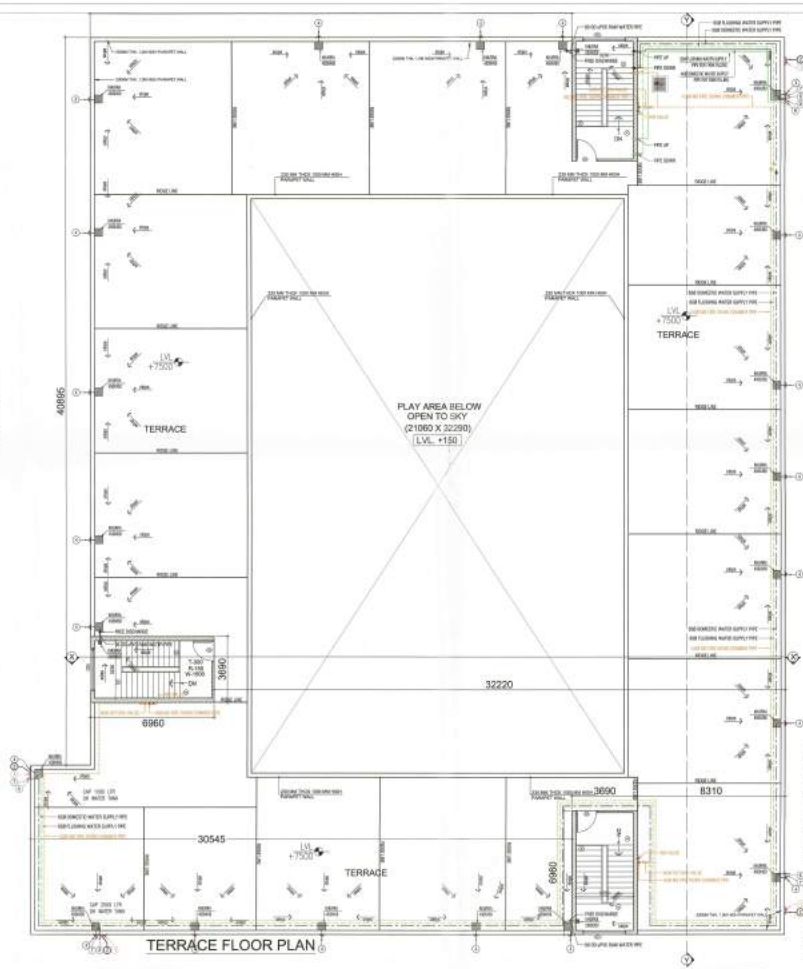
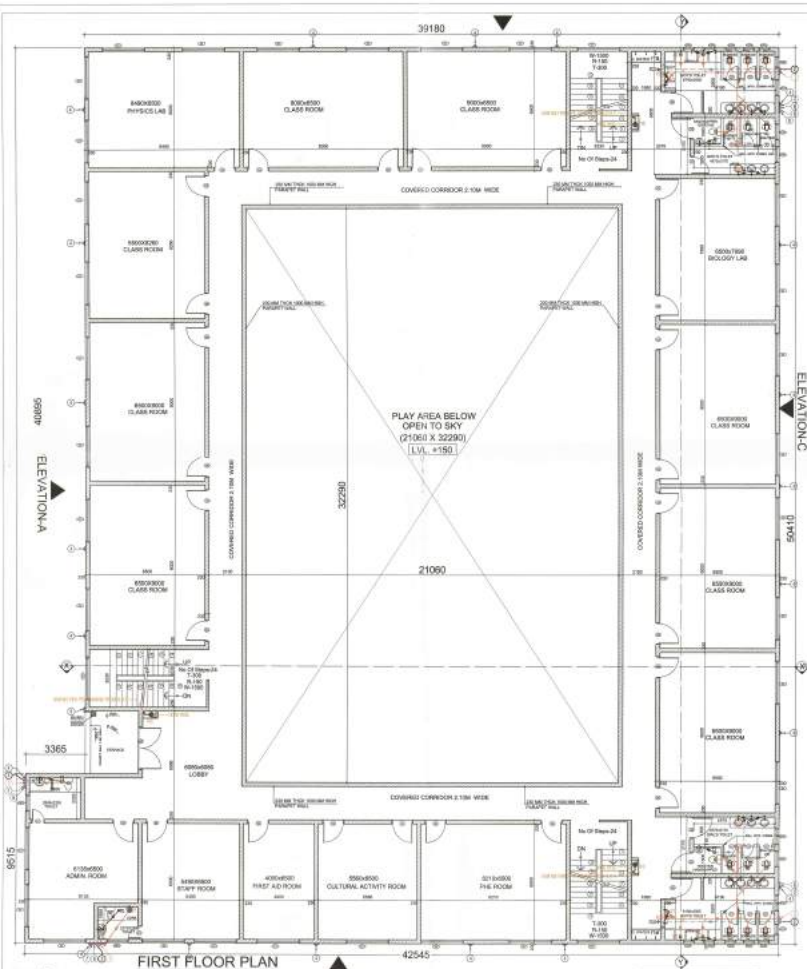


**Notes:**

- Dimensions are not to be scaled.
- All Dimensions are in MM.
- All Windows are Operable.

**DOOR WINDOW SCHEDULE**

S. NO./ITEM	SIZE	QTY	SL
1	1800 X 2100	2100	-
2	1800 X 2100	2100	-
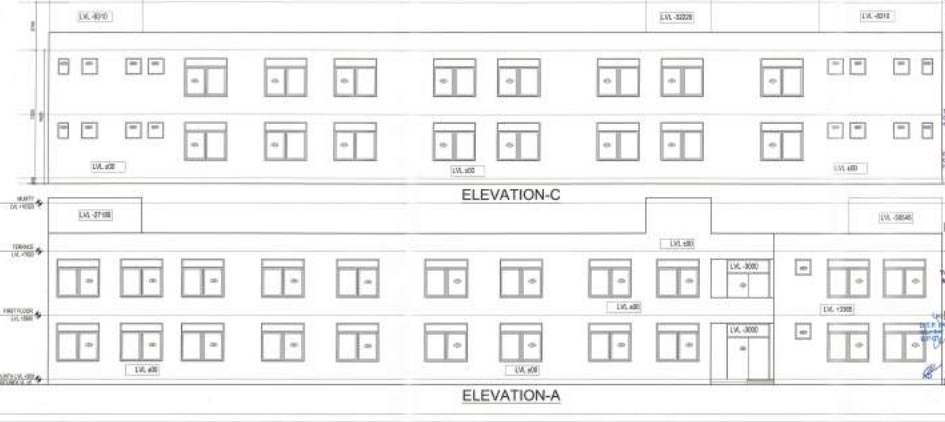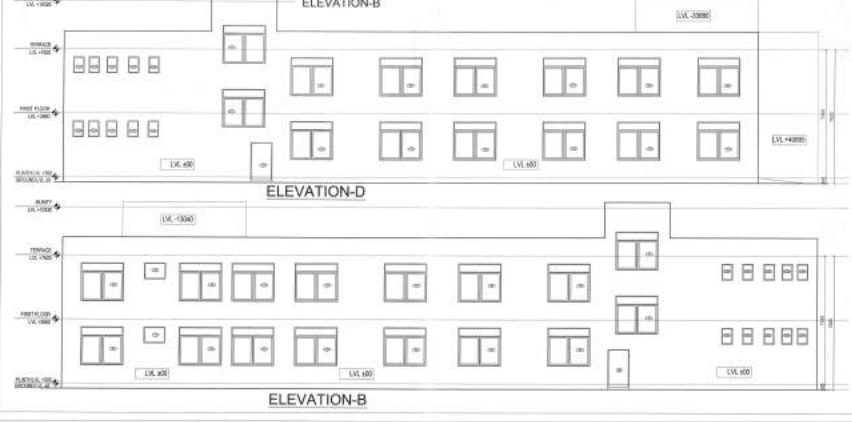

**Sanctioned**

APPROVED FOR CONSTRUCTION BY THE ARCHITECT

DATE: 10/10/2023

PROJECT: PRIMARY SCHOOL

SCALE: AS SHOWN

**KEY PLAN (not to scale)**

Architects - **Arco Associates Pvt. Ltd.**  
 Plot No-28, Sector-33, Gurgaon,  
 Haryana, India

Client - **M/S ROBIN SOFTWARE LLP AND OTHERS  
 50 SANJAY PARK**

Architect's Signature: *Rohit Kumar*

Design: *Rohit Kumar*

Drawn: *Rohit Kumar*

Checked: *Rohit Kumar*

Date: 10/10/2023