

Already Approved.


1. BUILDING HAS AUTOMATIC SPRINKLER SYSTEM WHEREVER REQUIRED BY NBC.
2. BUILDING WILL BE DESIGNED (STRUCTURES) AS PER RELEVANT IS CODES FOR EARTH QUAKE RESISTANCE
3. BUILDING IS FULLY AIR-CONDITIONED & ALL INTERNAL TOILETS AND BASEMENTS SHALL BE MECHANICALLY VENTILATED

4. LEVEL ± 00 IN THIS DRAWING PERTAINS TO RL +225.60M.

5. ALL DIMENSIONS ARE IN MM.

[illegible]

DOOR-WINDOW SCHEDULE					SD (DO)
S.N.O.	TYPE	WIDTH	CALL	INTEL	Request door JD (DO)
1	DI	1100	—	2400	
2	DI	1000	—	2250	
3	DI	800	—	2250	
4	DI	1700	—	2250	
5	DI	1500	—	2250	
6	DI	1250	—	2250	
1	SDI	1770	—	2700	
2	SDI	2465	—	2100	
3	SDI	2765	—	2100	
1	DIW	2765	—	2400	
2	DIW	2765	—	2400	
3	DWS	AS PER PLAN	2700		
1	WI	1500	900	2400	
2	WI	750	900	2400	

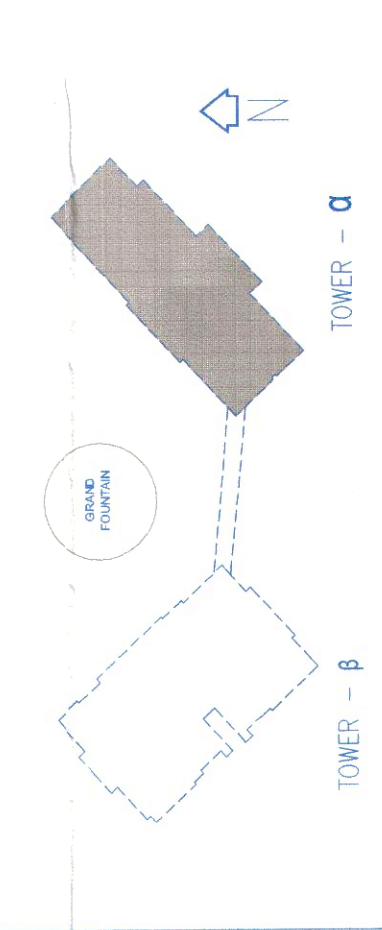

KEY PLAN
Project:


Client:— SWETA ESTATES PVT. LTD.

GIAN P. MATHUR
ARCHITECT
B. Arch. M.C.A. A.I.A.
CA No 805769

MARCH, 2019	SCALE : 1:100	North
-------------	---------------	-------

DRAWING TITLE:--	DRAWING NO:--
REVISED LIFT MACHINE ROOM, MUMTY & HELIPAD TERRACE PLAN (TOWER - a) BELLA-VISTA	BL-05
	CENTRAL PARK-II

HELIPAD LEVEL PLAN

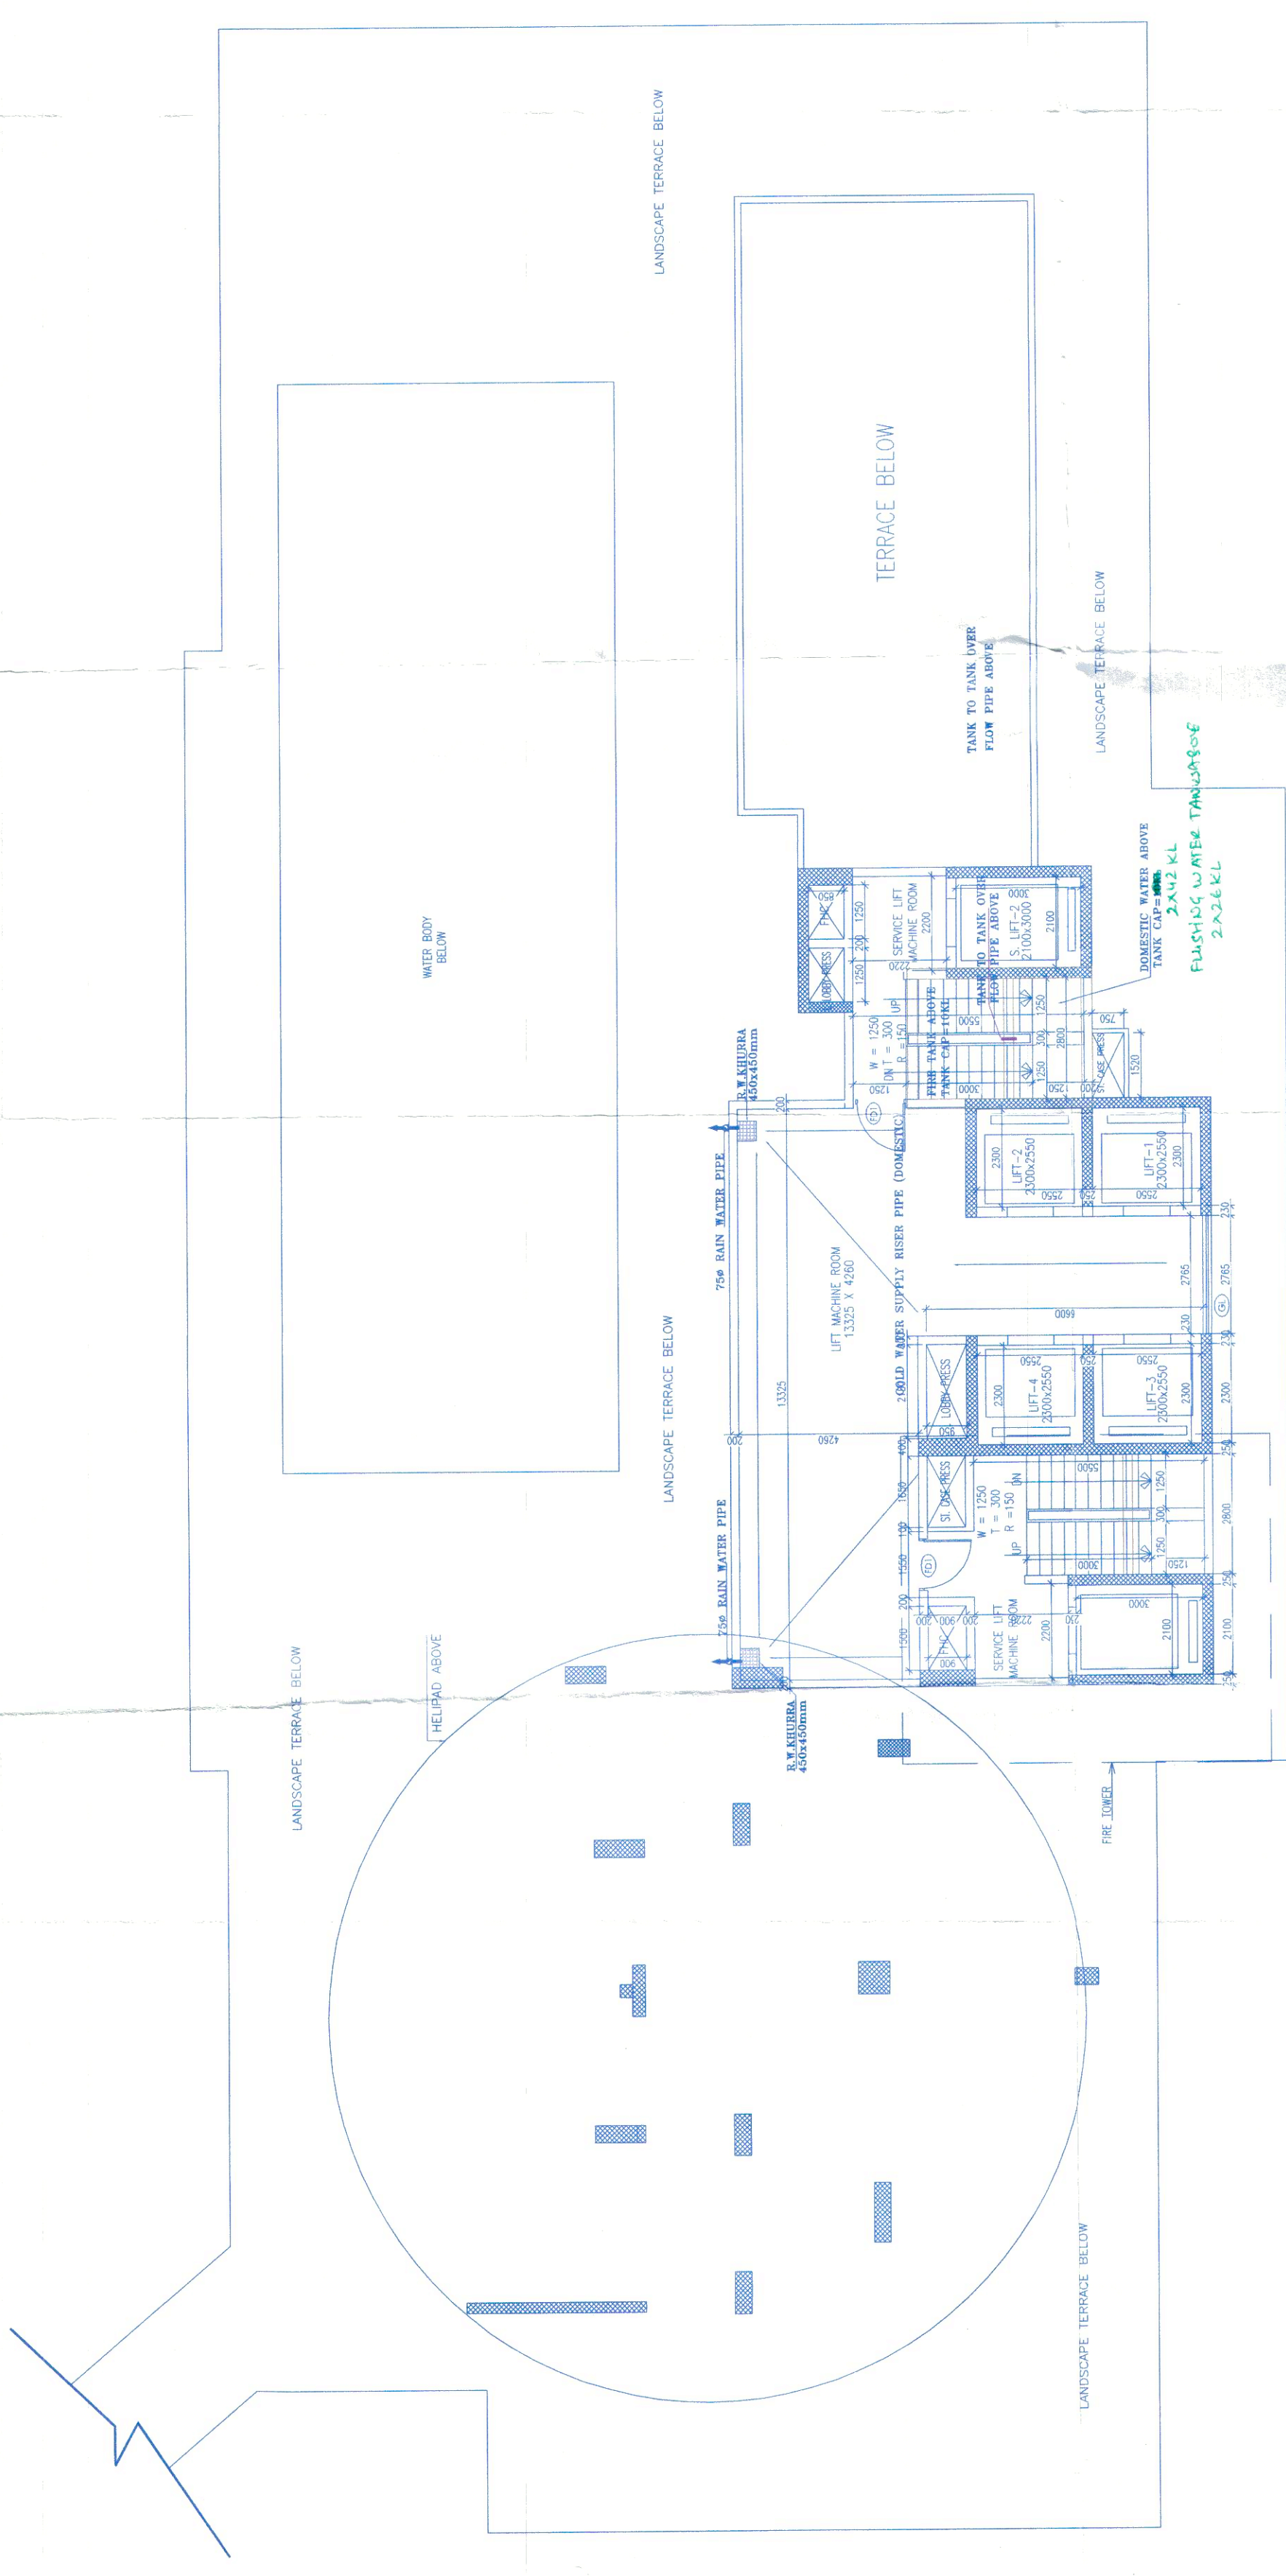

LIFT MACHINE ROOM / MUMTY FLOOR PLAN

STANDARD	DESCRIPTION
②	110 OD nPVC SOIL & VENT PIPE
③	110 OD nPVC WASTE & VENT PIPE
④	750 ANTI SURFAGE VENT PIPE
⑤	110 OD nPVC RAIN WATER PIPE FROM BALCONY
⑥	110 OD nPVC RAIN WATER PIPE FROM TERRACE
⑦	DOMESTIC WATER SUPPLY TO ZONE-1
⑧	DOMESTIC WATER SUPPLY TO ZONE-2
⑨	DOMESTIC WATER SUPPLY TO ZONE-3
F1	FUSHING WATER SUPPLY TO ZONE-1
F2	FUSHING WATER SUPPLY TO ZONE-2
F3	FUSHING WATER SUPPLY TO ZONE-3
PH	FIRE HOSE CANNON
①	1500 M ³ HYDRANT RESER FOR (UP TO 10th FLOOR)
②	1500 M ³ HYDRANT RESER FOR (UP TO 11th FLOOR)
③	1500 M ³ HYDRANT RESER FOR (UP TO 12th FLOOR)
④	1500 M ³ SPRINKLER RESER FOR (UP TO 14th FLOOR)
⑤	1500 M ³ SPRINKLER RESER FOR (20th TERRACE FLOOR)
⑥	1500 MAKE-UP LINE FROM OUT.
⑦	800 G G DRAIN PIPE
⑧	110 OD nPVC SOIL PIPE
⑨	110 OD nPVC WASTE PIPE
⑩	63 OD nPVC WASTE PIPE
⑪	40 OD nPVC WASTE PIPE
⑫	75X75 mm CUTOUT FOR WASH BASIN
⑬	150X150 mm CUTOUT FOR FLOOR TRAP
⑭	200X200 mm CUTOUT FOR WC
⑮	CLEAN OUT PIPE

F3	FLUSHING WATER SUPPLY TO ZONE-3
FHC	FIRE HOSE CABINET
(H1)	1500 M.S. HYDRANT RISER FOR (GR TO 14th FLOOR)
(H2)	1500 M.S. HYDRANT RISER FOR (14th TO TERRACE FLOOR)
(S1)	1500 M.S. SPRINKLER RISER FOR (GR TO 14th FLOOR)
(S2)	1500 M.S. SPRINKLER RISER FOR (14th TO TERRACE FLOOR)
	1500 M.S. W.P. LINE FOR 10MT

①	80# GI DRAIN PIPE
②	110 OD uPVC SOIL PIPE
③	110 OD uPVC WASTE PIPE
④	63 OD uPVC WASTE PIPE
⑤	40 OD uPVC WASTE PIPE
⑥	75x75 mm CUTOUT FOR WASH BASIN
⑦	150x150 mm CUTOUT FOR FLOOR TRAP
⑧	200x200 mm CUTOUT FOR WC
⑨	COP CLEAN-OUT PLUG