

TOWER WISE AREA STATEMENT

S.NO	TOWER	FLOORS	NO OF FLAT	DOMESTIC SERVANTS	NO OF EMS UNITS	GROUND COVER	ST/FLOOR	1/FLOOR	2/FLOOR	3/FLOOR	4/FLOOR	5/FLOOR	6/FLOOR	7/FLOOR	8/FLOOR	TOTAL	MINI & MACHINE ROOM	TOTAL
1	TOWER A	5-28	78	38	38	128.34	41.36	42.41	43.46	44.51	45.56	46.61	47.66	48.71	49.76	418.77	10.28	429.05
2	TOWER B	5-28	72	36	36	120.34	41.36	42.41	43.46	44.51	45.56	46.61	47.66	48.71	49.76	418.77	10.28	429.05
3	TOWER C	5-28	75	37	37	125.84	41.36	42.41	43.46	44.51	45.56	46.61	47.66	48.71	49.76	418.77	10.28	429.05
4	TOWER D	5-28	75	37	37	125.84	41.36	42.41	43.46	44.51	45.56	46.61	47.66	48.71	49.76	418.77	10.28	429.05
5	TOWER E	5-28	75	37	37	125.84	41.36	42.41	43.46	44.51	45.56	46.61	47.66	48.71	49.76	418.77	10.28	429.05
6	TOWER F	5-28	75	37	37	125.84	41.36	42.41	43.46	44.51	45.56	46.61	47.66	48.71	49.76	418.77	10.28	429.05
7	TOWER G	5-28	75	37	37	125.84	41.36	42.41	43.46	44.51	45.56	46.61	47.66	48.71	49.76	418.77	10.28	429.05
8	EMTS BLOCK	0-0	0	0	0	262.24	261.13	261.13	261.13	261.13	261.13	261.13	261.13	261.13	261.13	261.13	128.44	389.57
9	COMMERCIAL	0-0	0	0	0	218.53	218.53	218.53	218.53	218.53	218.53	218.53	218.53	218.53	218.53	218.53	218.53	218.53
10	COMMON AREAS	0-1	0	0	0	432.77	432.77	432.77	432.77	432.77	432.77	432.77	432.77	432.77	432.77	432.77	432.77	432.77
11	SOON	5-1	0	0	0	24.7	24.7	24.7	24.7	24.7	24.7	24.7	24.7	24.7	24.7	24.7	24.7	24.7
12	BASEMENT	0-0	0	0	0	24.7	24.7	24.7	24.7	24.7	24.7	24.7	24.7	24.7	24.7	24.7	24.7	24.7
13	SMOKE CHIMNEY	0-0	0	0	0	43.14	43.14	43.14	43.14	43.14	43.14	43.14	43.14	43.14	43.14	43.14	43.14	43.14
14	TOTAL		541	251	251	5792.34	5792.34	5792.34	5792.34	5792.34	5792.34	5792.34	5792.34	5792.34	5792.34	5792.34	128.44	5920.78

FABRIC REQUIREMENT

S.NO	DESCRIPTION	FROM REQUIRED	ECS NO	FROM REQUIRED	ECS NO	FROM REQUIRED	AS/NORMS	TOTAL AREA IN SQ MET
1	PAVING (CONCRETE)	118	118	118	118	118	118	118
2	CONCRETE (100MM)	412	412	412	412	412	412	412
3	PAVING (300MM)	327	327	327	327	327	327	327
4	PAVING (150MM)	201	201	201	201	201	201	201
5	PAVING (75MM)	100	100	100	100	100	100	100
6	PAVING (50MM)	50	50	50	50	50	50	50
7	PAVING (25MM)	25	25	25	25	25	25	25
8	PAVING (12.5MM)	12.5	12.5	12.5	12.5	12.5	12.5	12.5
9	PAVING (6.25MM)	6.25	6.25	6.25	6.25	6.25	6.25	6.25
10	PAVING (3.125MM)	3.125	3.125	3.125	3.125	3.125	3.125	3.125

AREA STATEMENT

S.NO	DESCRIPTION	AREA (SQ MET)	AREA (SQ MET)	TOTAL AREA (SQ MET)
1	FLOOR AREA (GROUND FLOOR)	5792.34	5792.34	5792.34
2	FLOOR AREA (FIRST FLOOR)	5792.34	5792.34	11584.68
3	FLOOR AREA (SECOND FLOOR)	5792.34	5792.34	17377.02
4	FLOOR AREA (THIRD FLOOR)	5792.34	5792.34	23169.36
5	FLOOR AREA (FOURTH FLOOR)	5792.34	5792.34	28961.70
6	FLOOR AREA (FIFTH FLOOR)	5792.34	5792.34	34754.04
7	FLOOR AREA (SIXTH FLOOR)	5792.34	5792.34	40546.38
8	FLOOR AREA (SEVENTH FLOOR)	5792.34	5792.34	46338.72
9	FLOOR AREA (EIGHTH FLOOR)	5792.34	5792.34	52131.06
10	FLOOR AREA (NINTH FLOOR)	5792.34	5792.34	57923.40
11	FLOOR AREA (TENTH FLOOR)	5792.34	5792.34	63715.74
12	FLOOR AREA (ELEVENTH FLOOR)	5792.34	5792.34	69508.08
13	FLOOR AREA (TWELFTH FLOOR)	5792.34	5792.34	75300.42
14	FLOOR AREA (THIRTEENTH FLOOR)	5792.34	5792.34	81092.76
15	FLOOR AREA (FOURTEENTH FLOOR)	5792.34	5792.34	86885.10
16	FLOOR AREA (FIFTEENTH FLOOR)	5792.34	5792.34	92677.44
17	FLOOR AREA (SIXTEENTH FLOOR)	5792.34	5792.34	98469.78
18	FLOOR AREA (SEVENTEENTH FLOOR)	5792.34	5792.34	104262.12
19	FLOOR AREA (EIGHTEENTH FLOOR)	5792.34	5792.34	110054.46
20	FLOOR AREA (NINETEENTH FLOOR)	5792.34	5792.34	115846.80
21	FLOOR AREA (TWENTIETH FLOOR)	5792.34	5792.34	121639.14


NOTES:-
 ZONED AREA = 6.225 ACRES

PROJECT:-
 Proposed Group Housing at Sector-99-A, Gurgaon

JOB TITLE:-
 PROPOSED BUILDING PLAN OF GROUP HOUSING SCHEME MEASURING 10.5875 ACRES (LICENCE NO. 10 OF 2013 DATED 12/3/2013) IN SECTOR-99-A, GURGAON BEING DEVELOPED BY MONEX INFRASTRUCTURE PVT. LTD.

CLIENT:-
 MONEX INFRASTRUCTURES PVT. LTD.

DRAWING TITLE:-
 SITE PLAN FOR PUBLIC HEALTH

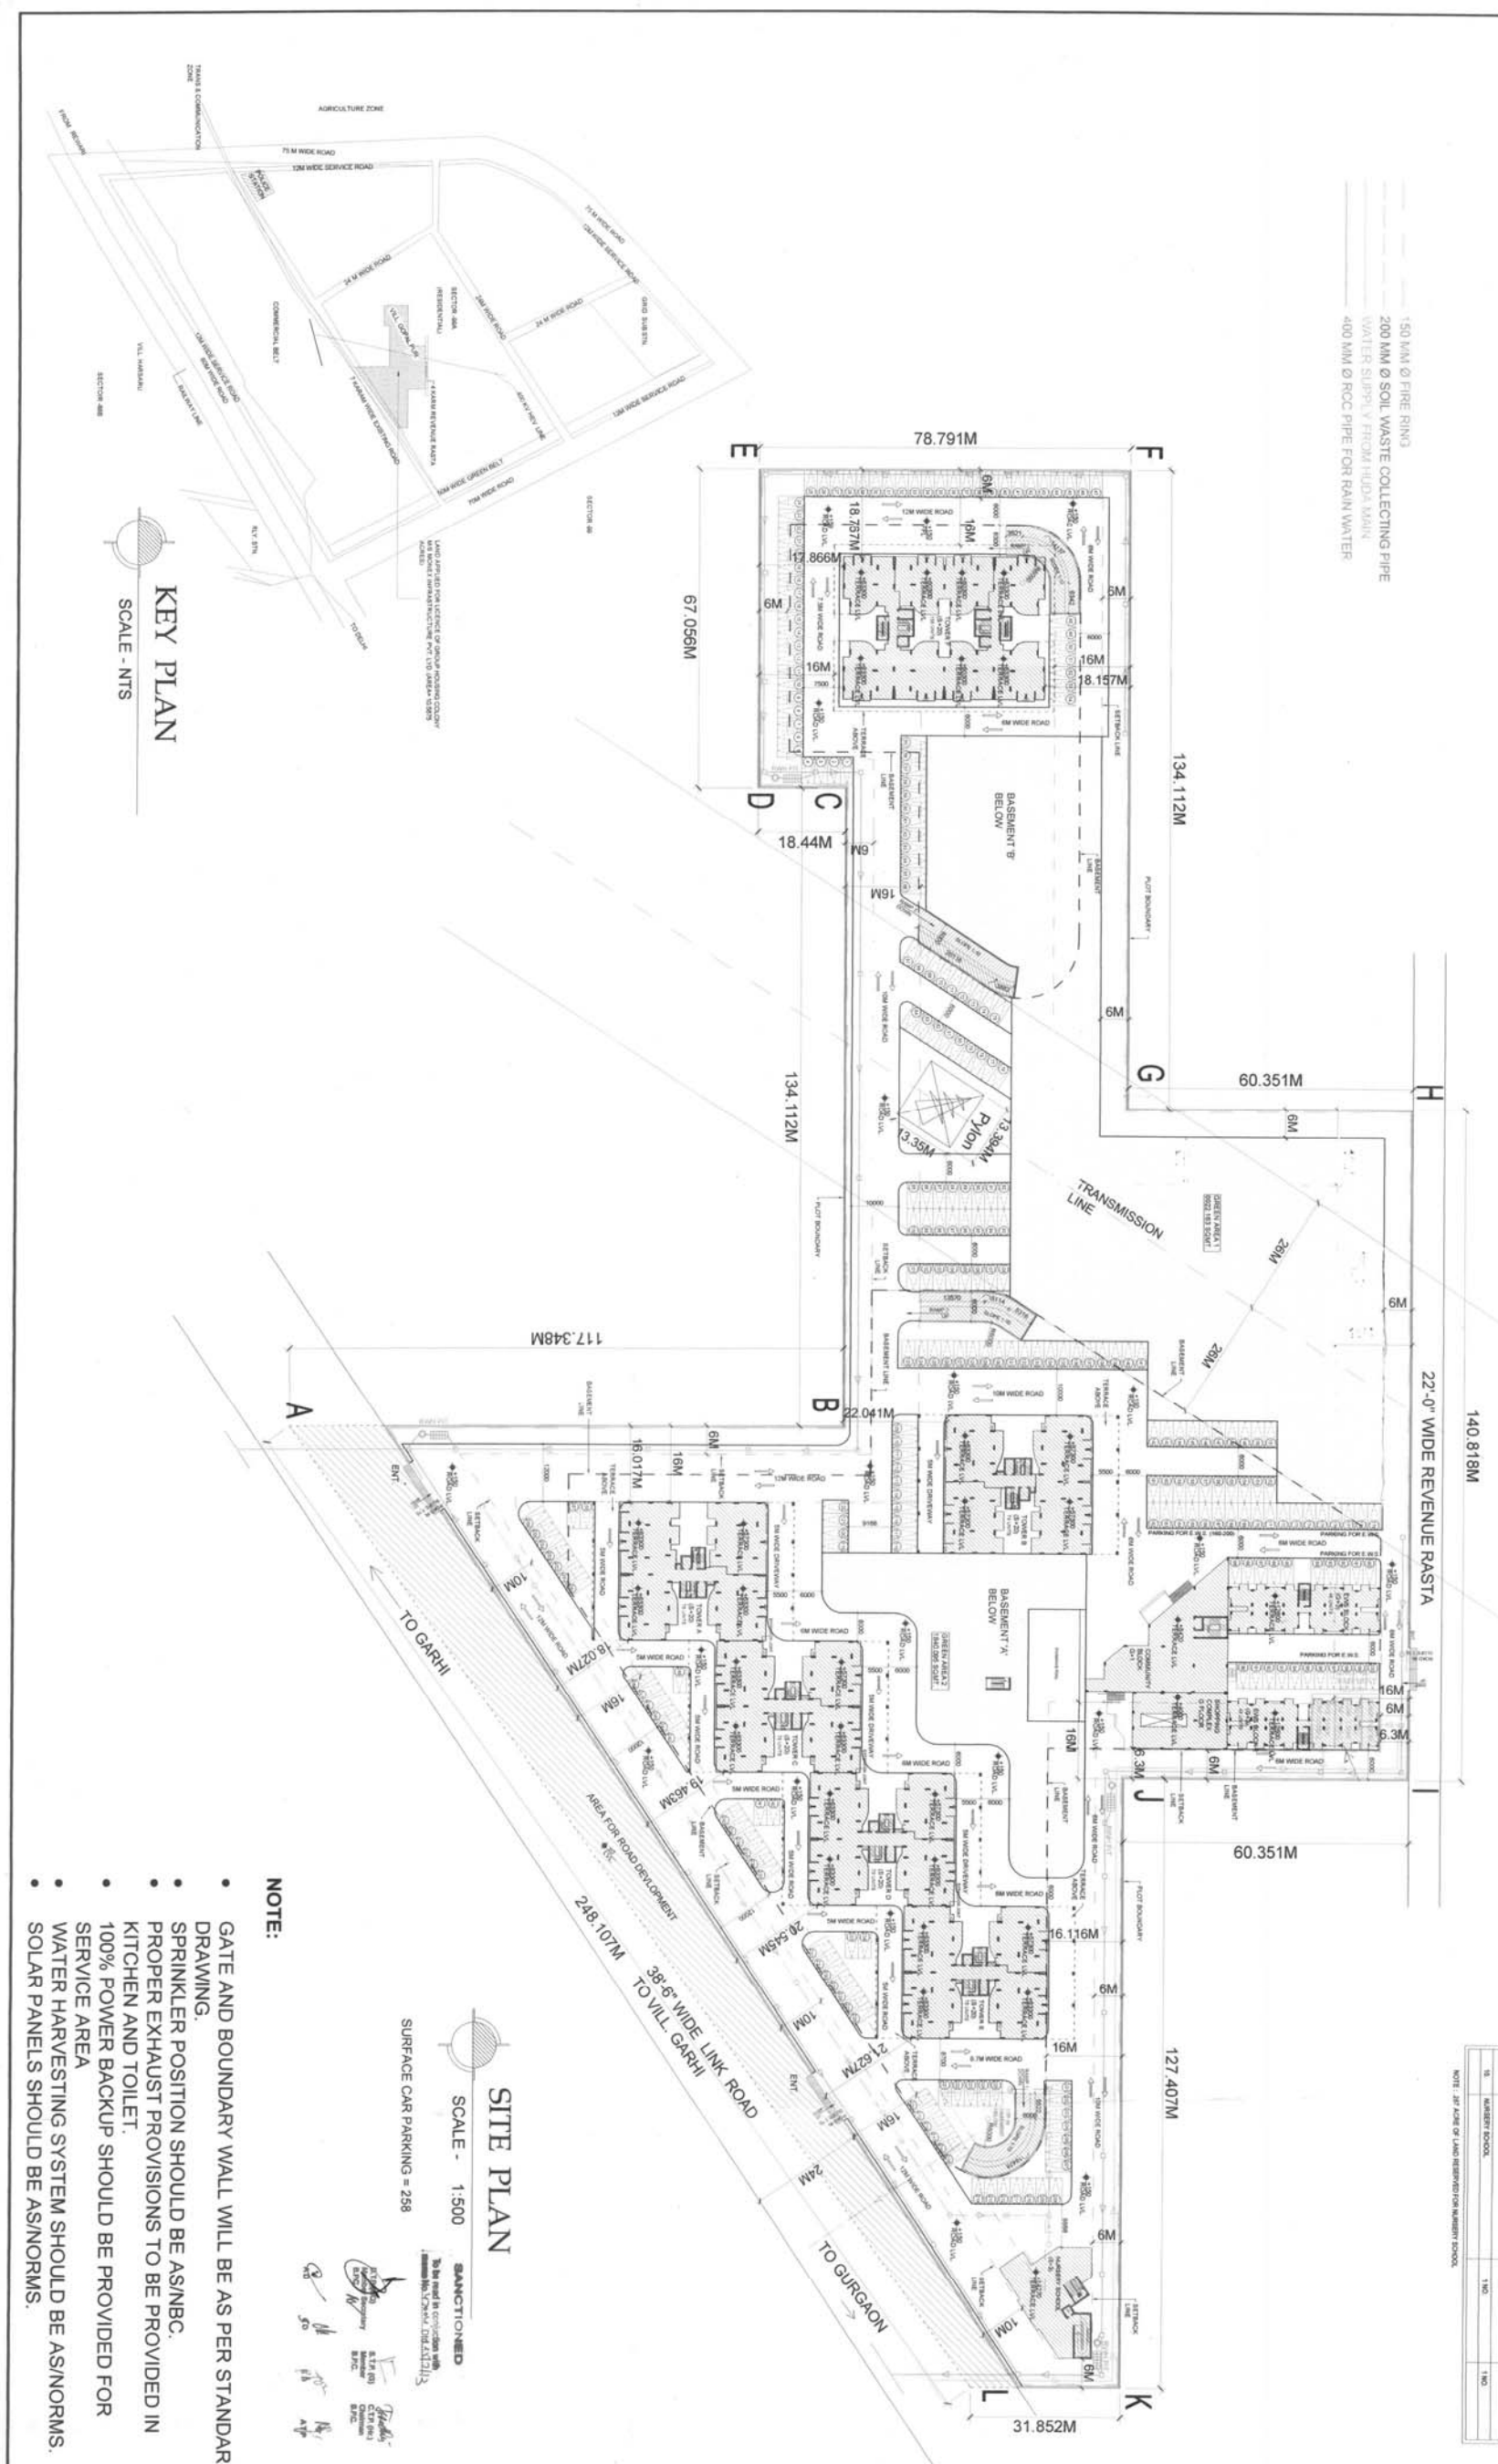

KEY PLAN
 SCALE - NTS

NOTE:

- GATE AND BOUNDARY WALL WILL BE AS PER STANDARD DRAWING.
- SPRINKLER POSITION SHOULD BE ASNBC.
- PROPER EXHAUST PROVISIONS TO BE PROVIDED IN KITCHEN AND TOILET.
- 100% POWER BACKUP SHOULD BE PROVIDED FOR SERVICE AREA
- WATER HARVESTING SYSTEM SHOULD BE AS/NORMS.
- SOLAR PANELS SHOULD BE AS/NORMS.

SITE PLAN
 SCALE - 1:500

SANCTIONED

DATE: 4th April, 2013

CLIENT: MONEX INFRASTRUCTURES PVT. LTD.

ARCHITECT: A. SANJAY JETHI ARCHITECT

OWNER: A. SANJAY JETHI

INTERIORS & PROJECT MANAGEMENT: CORPORATE ARCHITECTURE

ADDRESS: 407 GD FL NORTH EX TOWER A-09 NEW JAL SHUBHASHI PLACE, P11AM PURA NEW DELHI - 110034, INDIA
 TEL: 011-261110034, 011-261114470
 FAX: 011-261110034, 011-261114470
 EMAIL: www.corporatearchitect.com
 WEBSITE: www.thearchitects.in

PROJECT MANAGER: A. SANJAY JETHI
DESIGNER: A. SANJAY JETHI
DRAWN BY: LC TEAM

